





SECTION J-J 1/2




SECTION J-J Continued 2/2

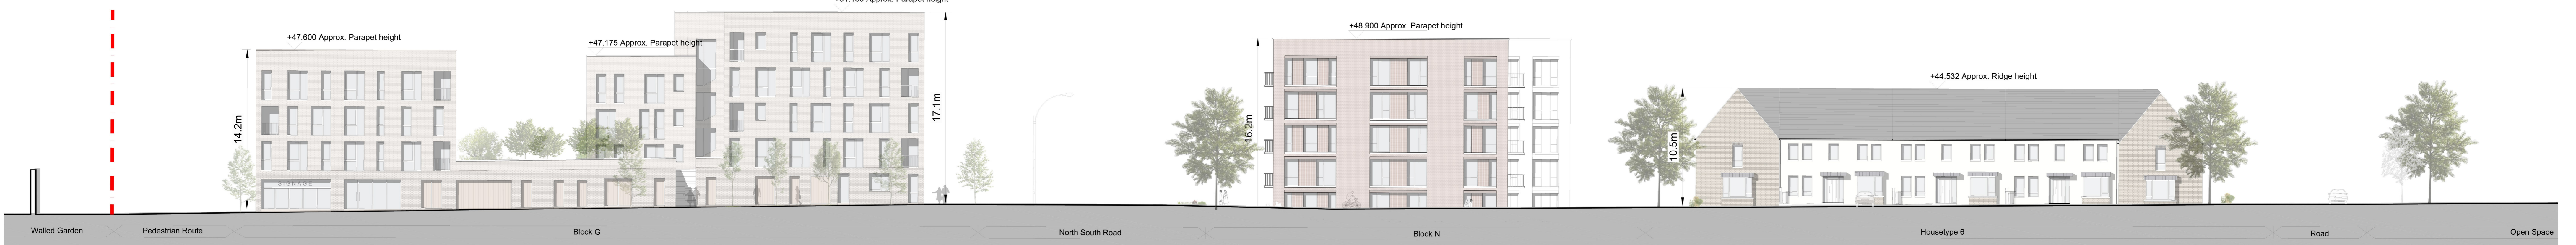


SECTION K-K 1/2

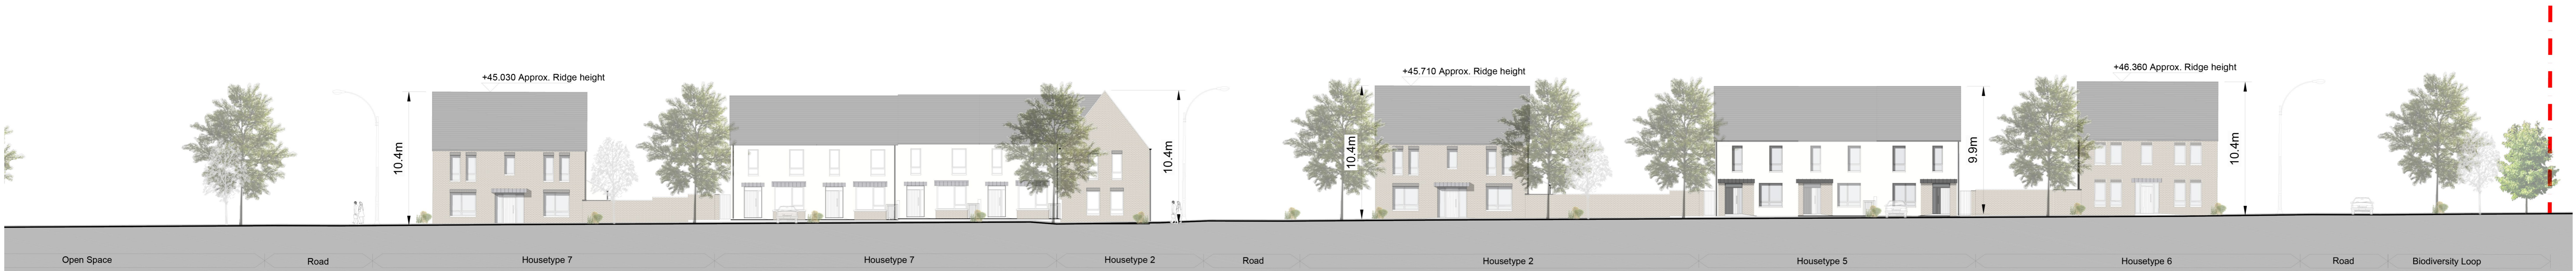

SECTION K-K Continued 2/2

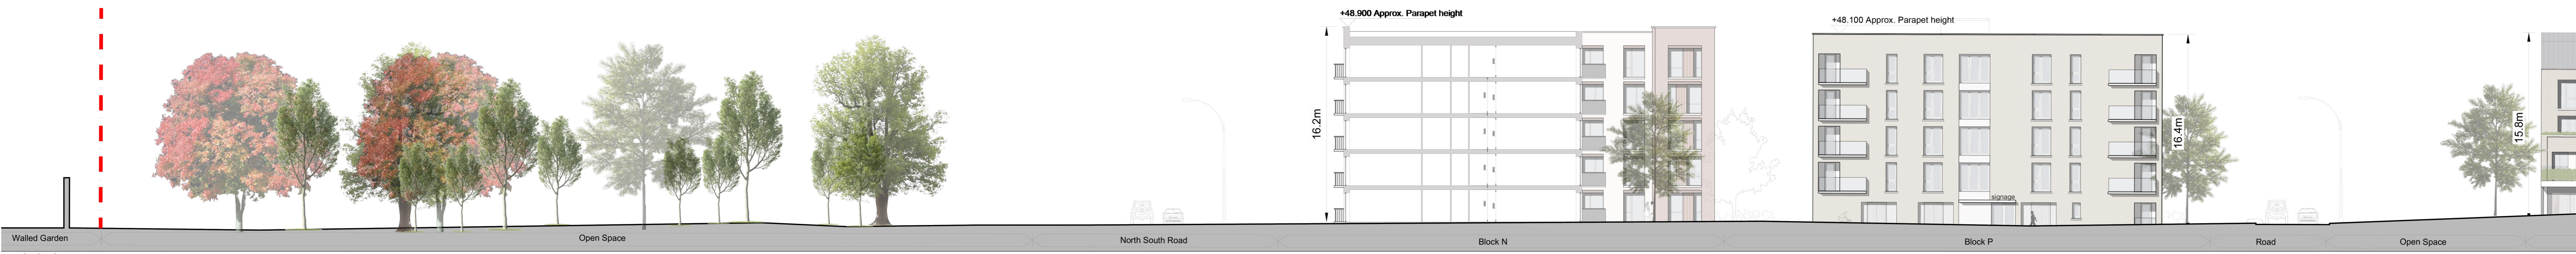


SECTION L-L 1/3

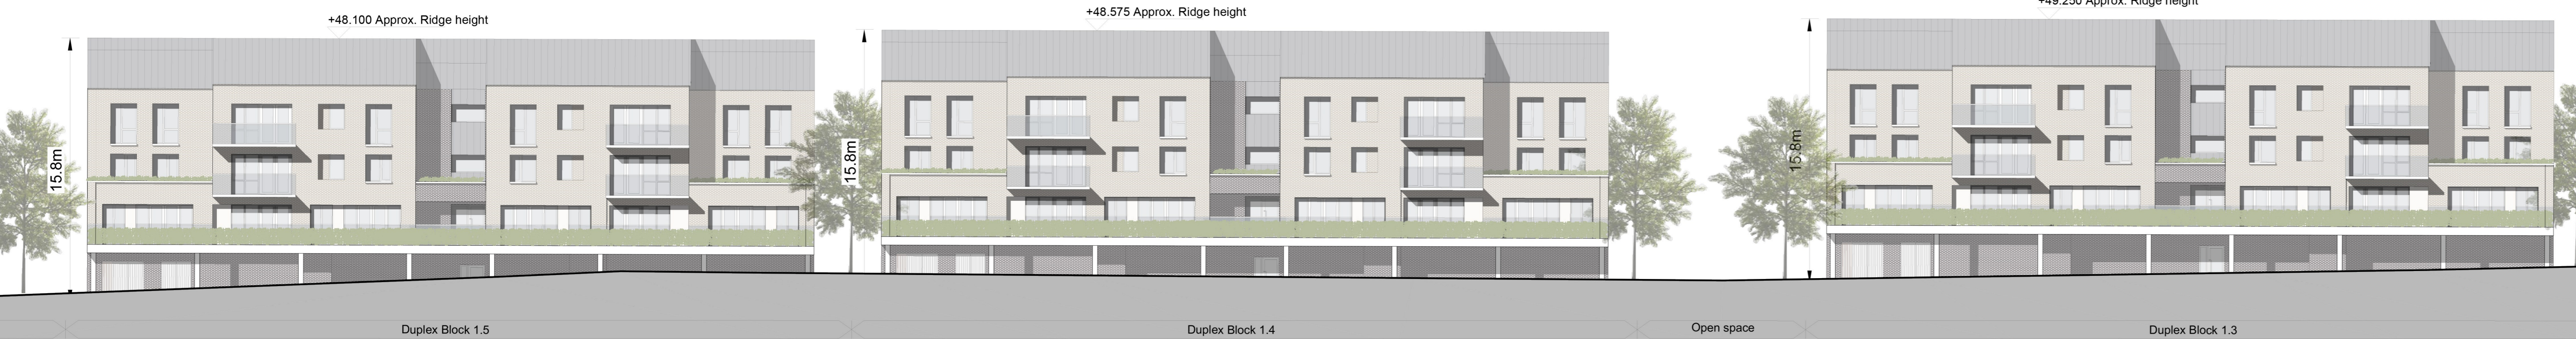

SECTION L-L Continued 2/3



SECTION L-L Continued 3/3

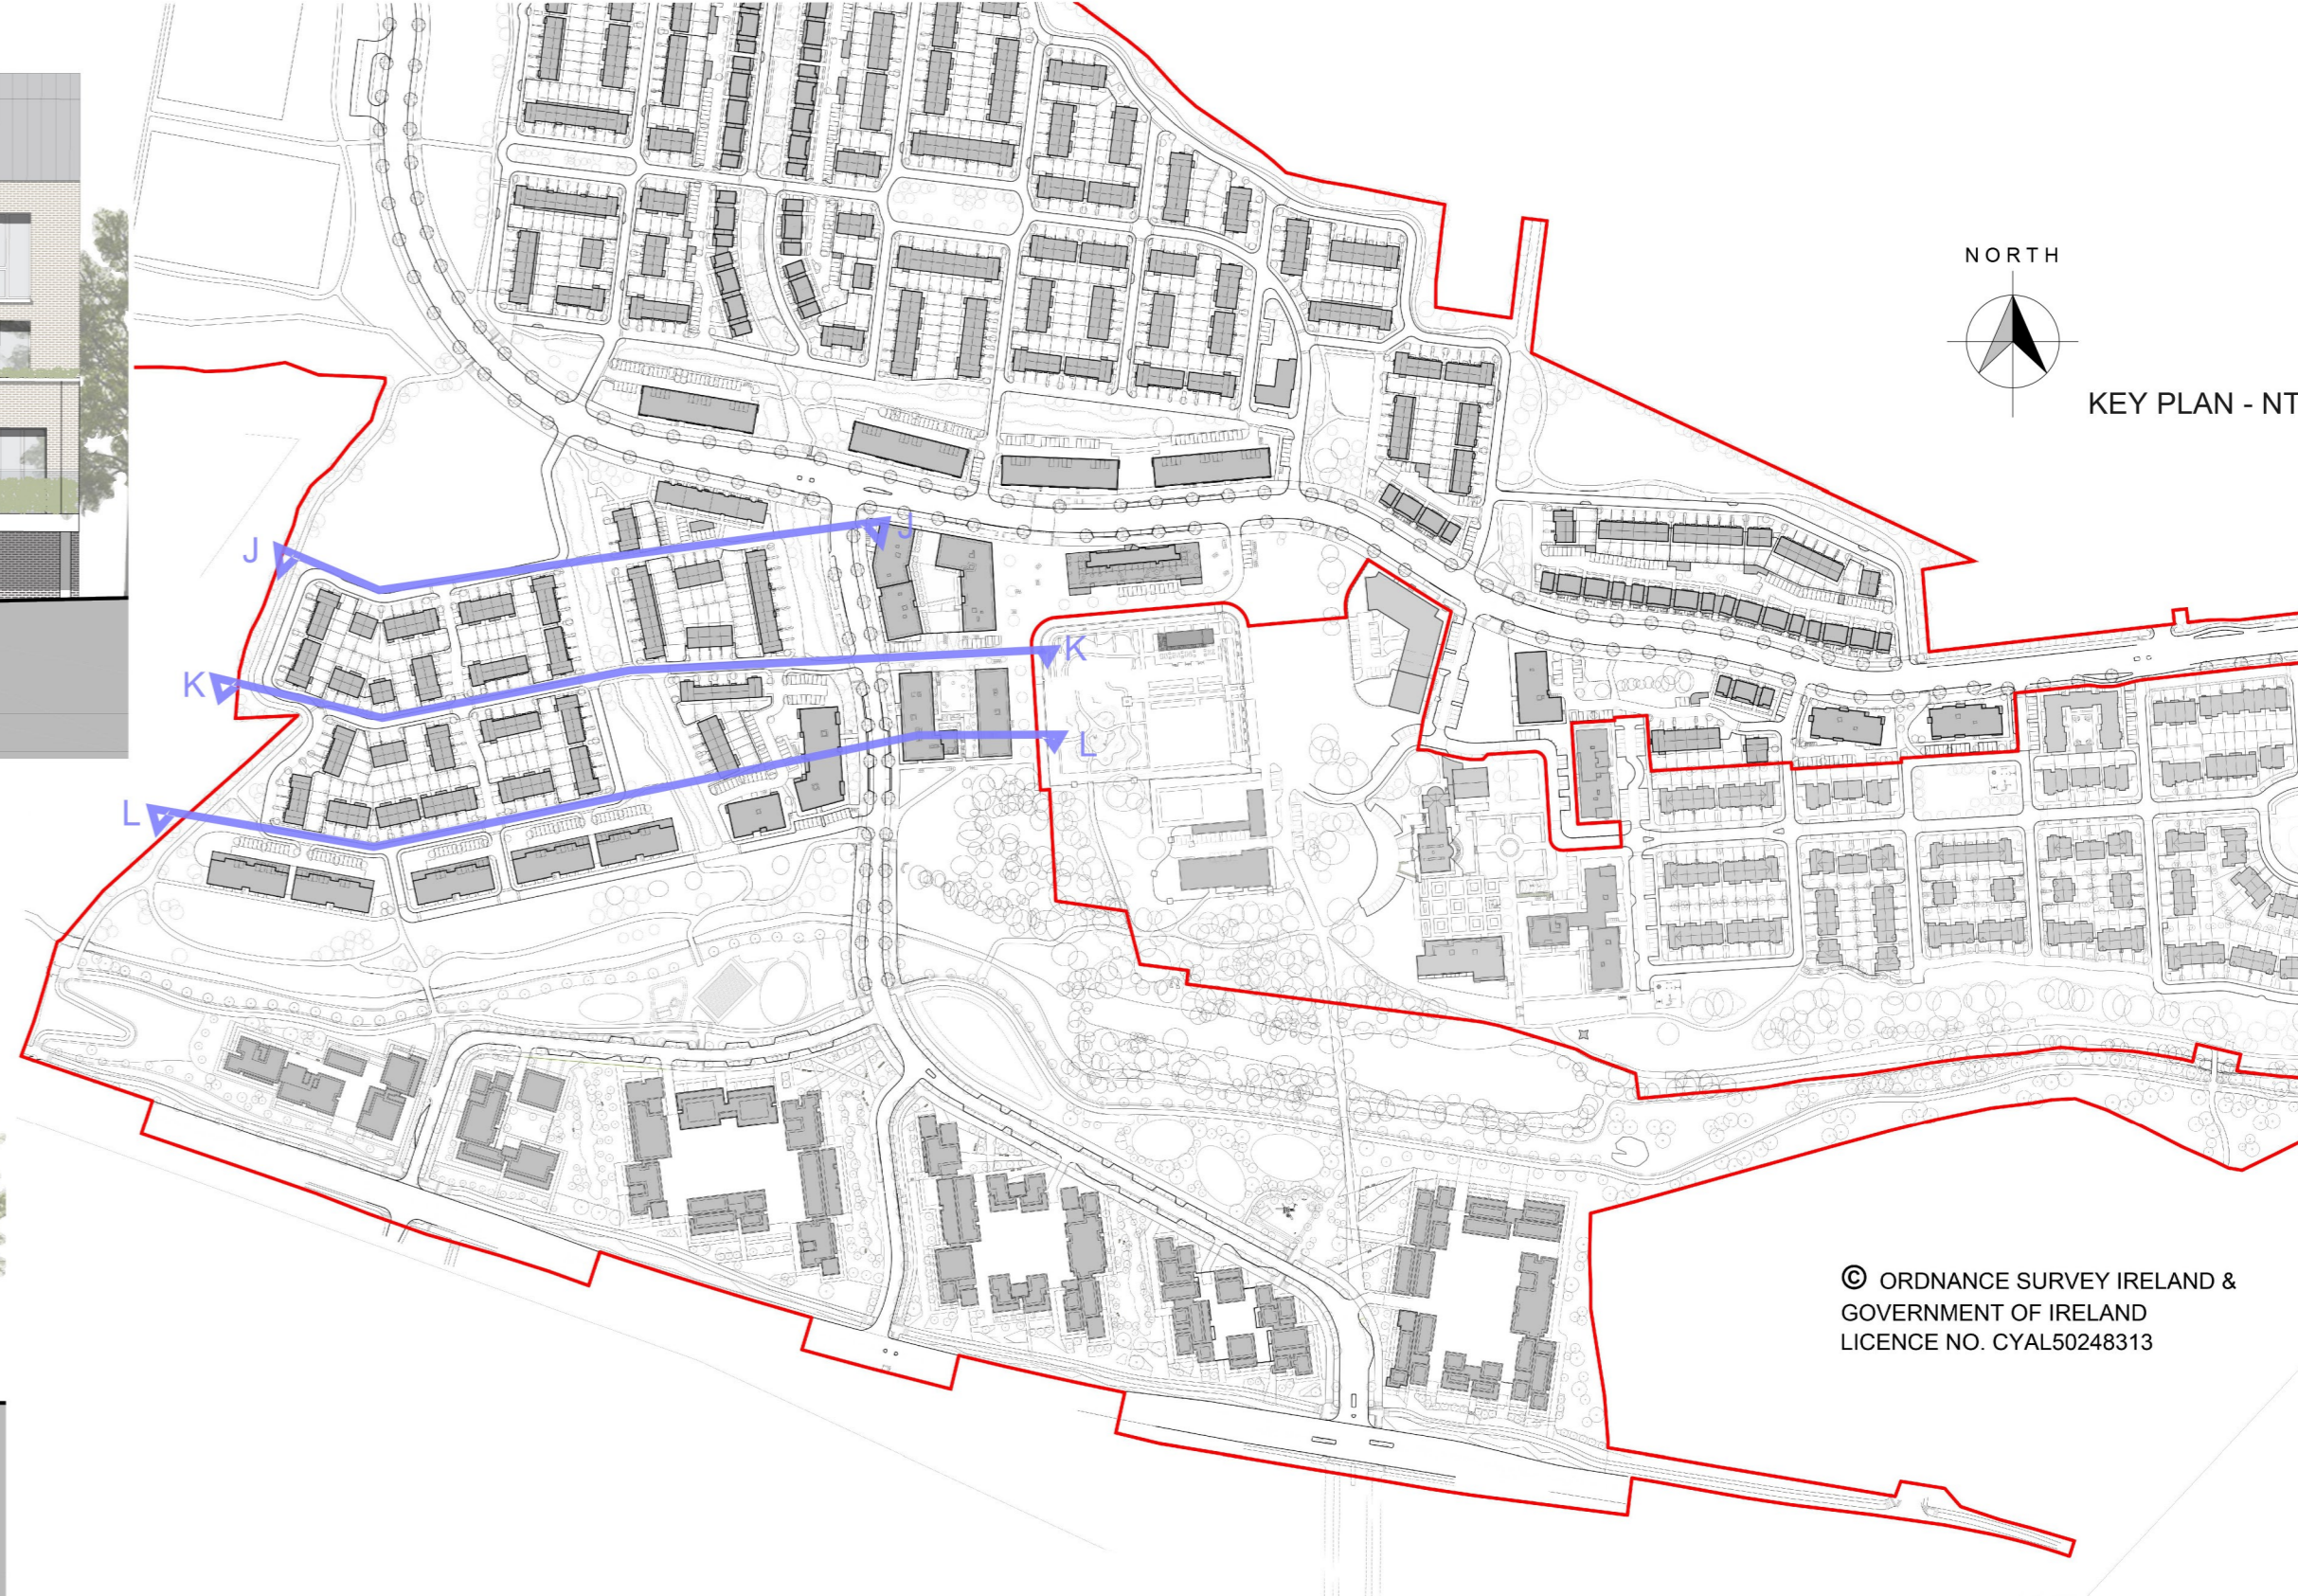

This drawing is copyright.
 1. Do not scale this drawing.
 2. Errors and omissions to be immediately notified to the Architect.
 3. All dimensions to be checked on-site.

revisions	description	date	drawn by

SITE SECTIONS
 SECTION JJ, KK & LL

job: SHD DEVELOPMENT, BELCAMP, MALAHIDE ROAD, DUBLIN 17.

client: Gerard Gannon Properties

issue: SHD PLANNING APPLICATION

CONROY CROWE KELLY ARCHITECTS
 65 MERRION SQUARE DUBLIN 2
 PHONE: 66139901 FAX: 6765715
 E-MAIL: info@cock.ie

© ORDNANCE SURVEY IRELAND & GOVERNMENT OF IRELAND LICENCE NO. CYAL50248313