



This drawing is copyright  
 1. Do not scale this drawing  
 2. Errors and omissions to be immediately notified to the Architect  
 3. All dimensions to be checked on-site

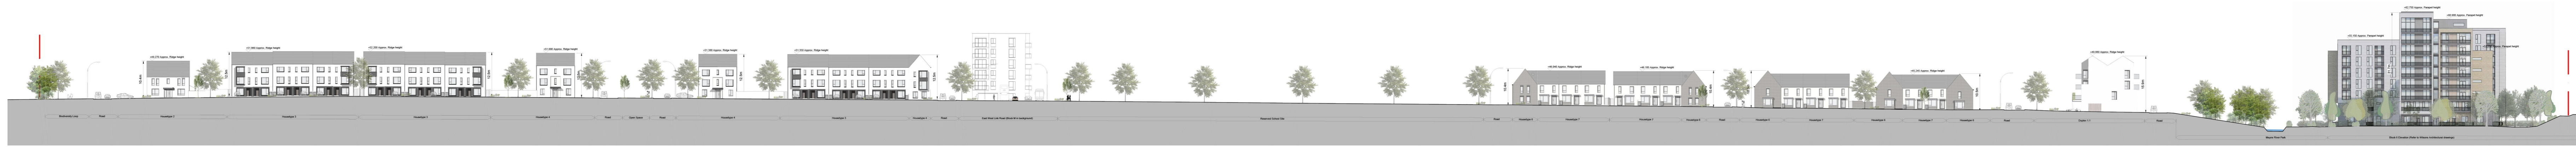

SECTION M-M @ 1:750



SECTION M-M 1/4

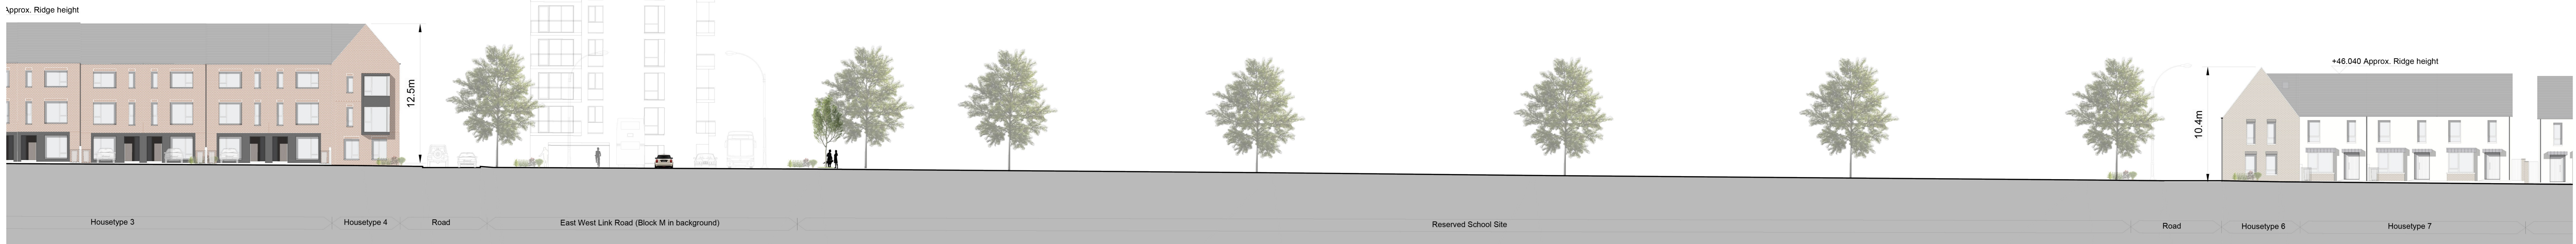


SECTION M-M Continued 1/4



SECTION M-M Continued 2/4



SECTION M-M Continued 3/4

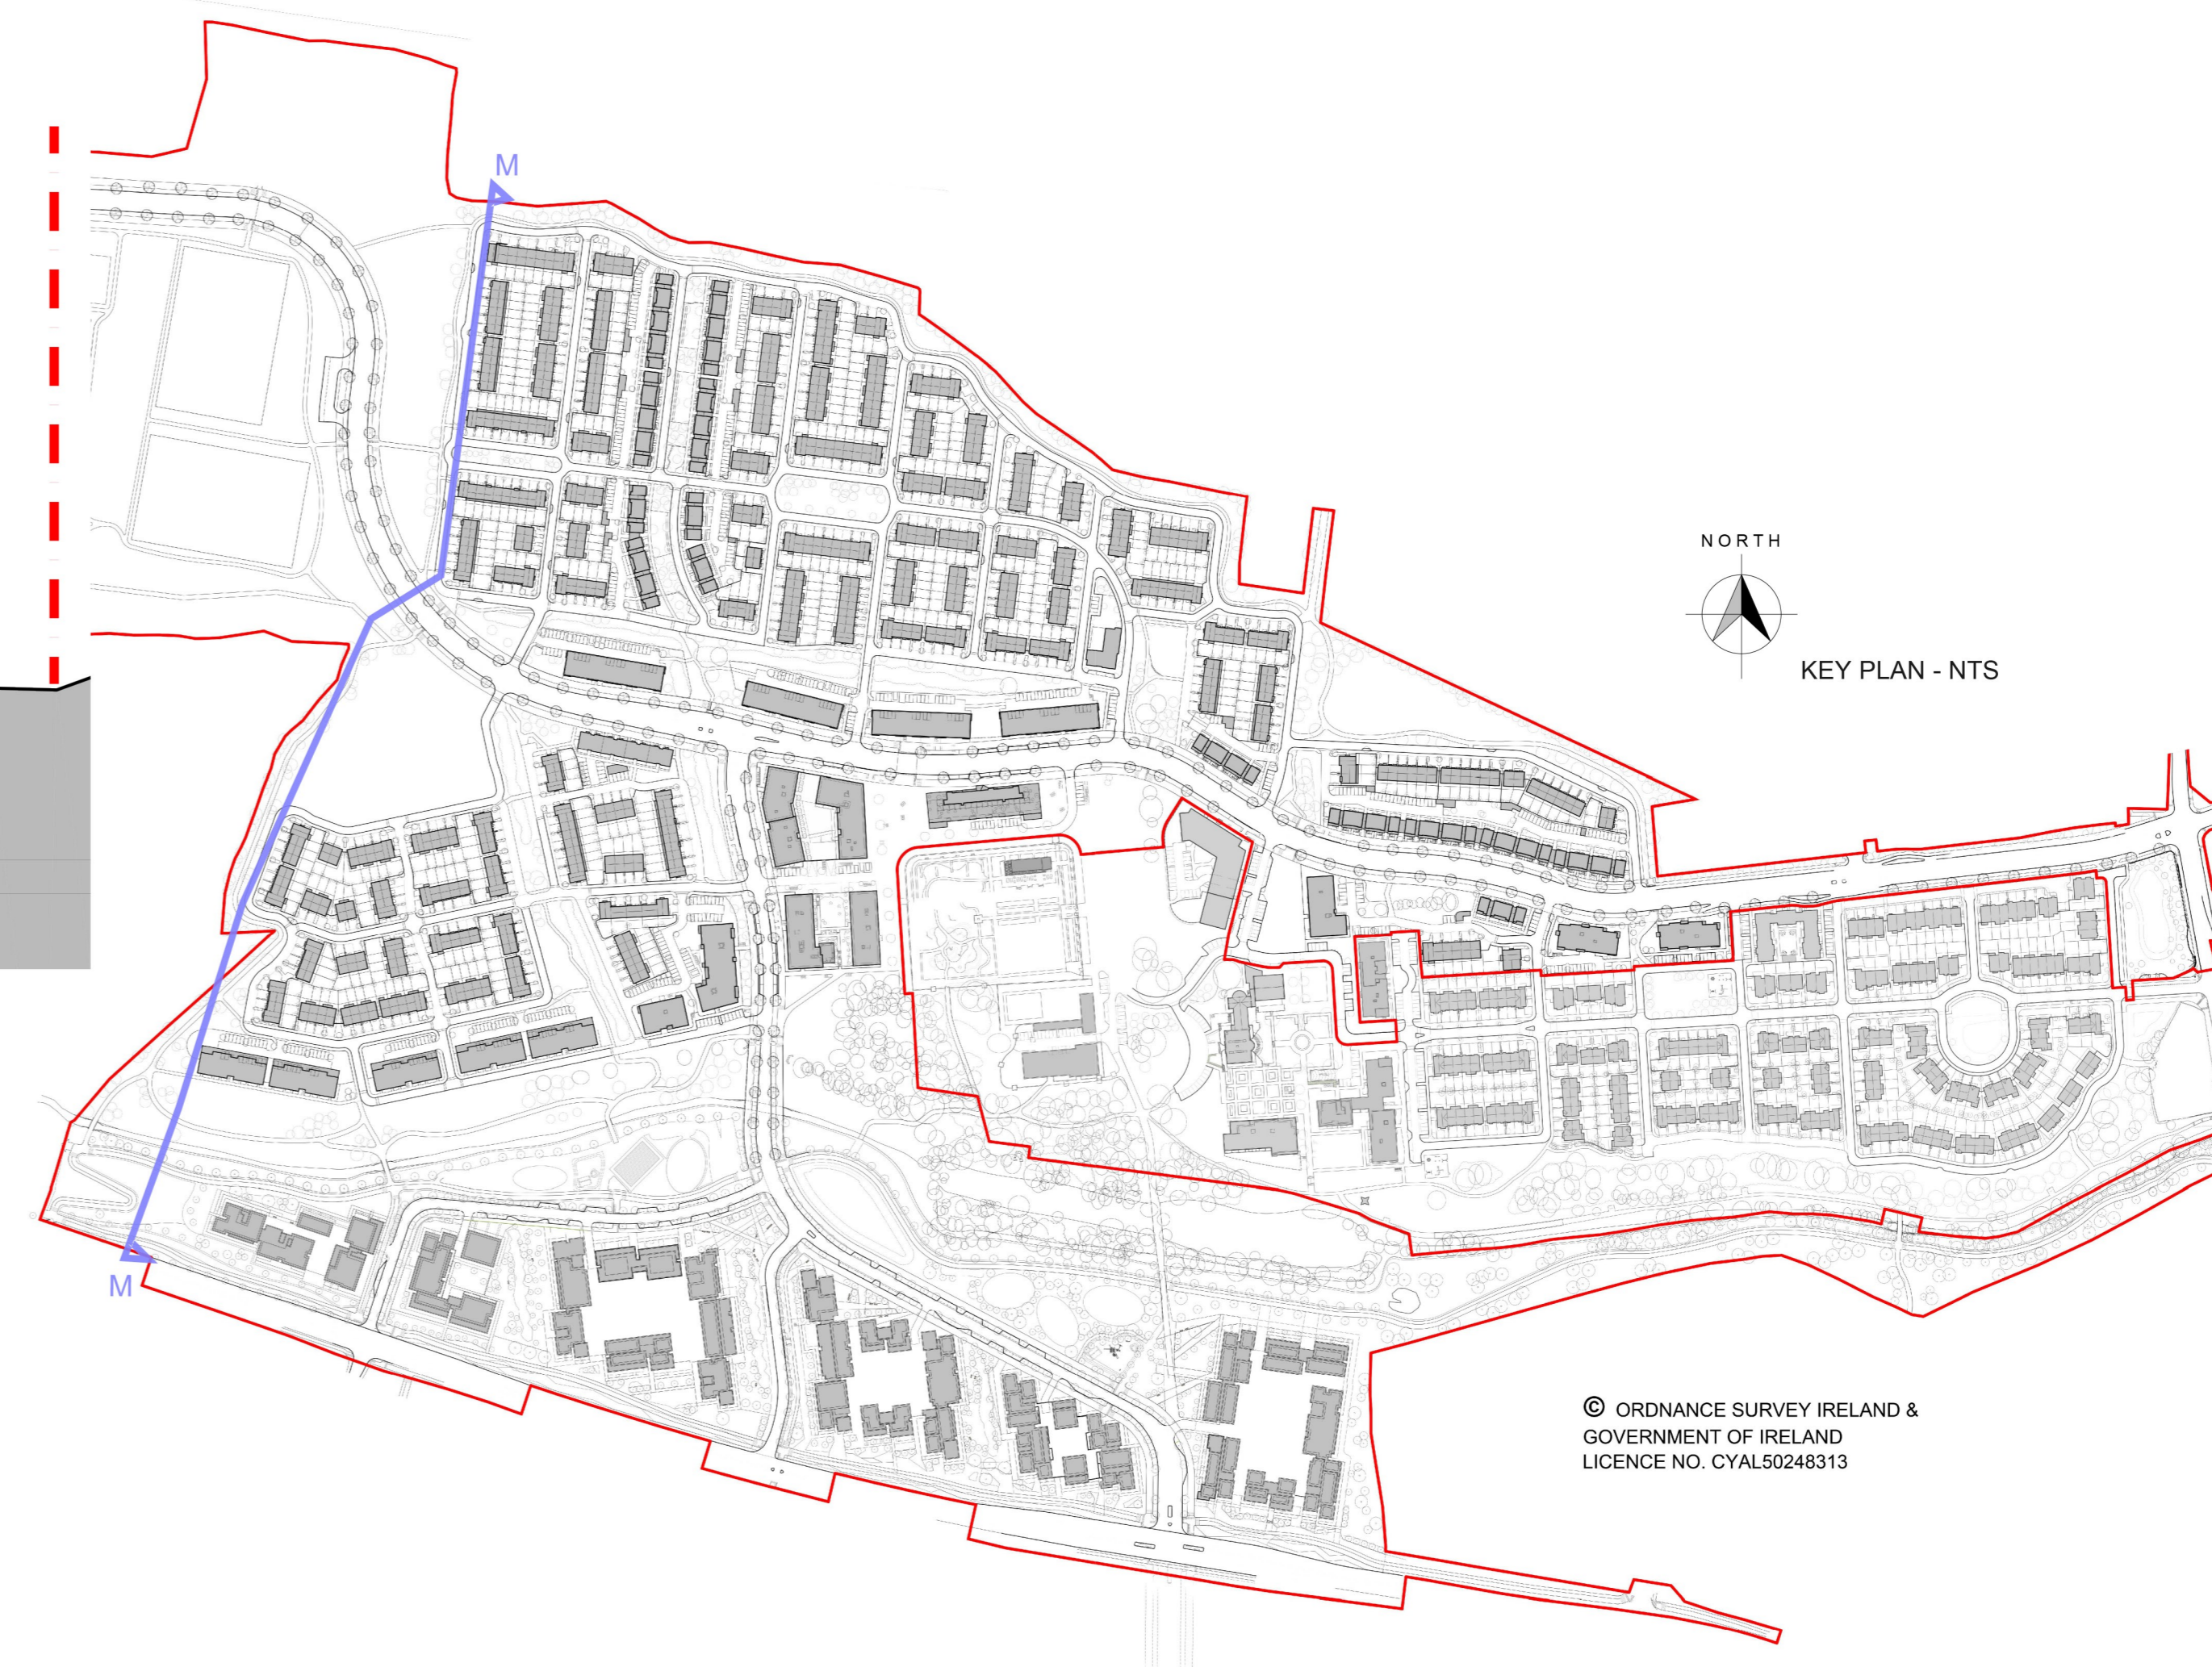

© ORDNANCE SURVEY IRELAND & GOVERNMENT OF IRELAND  
 LICENCE NO. CYAL50248313

revisions	description	date	initials
	SITE SECTIONS		
	SECTION MM		

job	SHD DEVELOPMENT, BELCAMP, MALAHIDE ROAD, DUBLIN 17.
client	Gerard Gannon Properties
issue	SHD PLANNING APPLICATION
architect	CONROY CROWE KELLY ARCHITECTS
address	65 MERRION SQUARE DUBLIN 2
phone	PHONE 66139901 FAX 6765715
email	E-MAIL info@eck.ie