



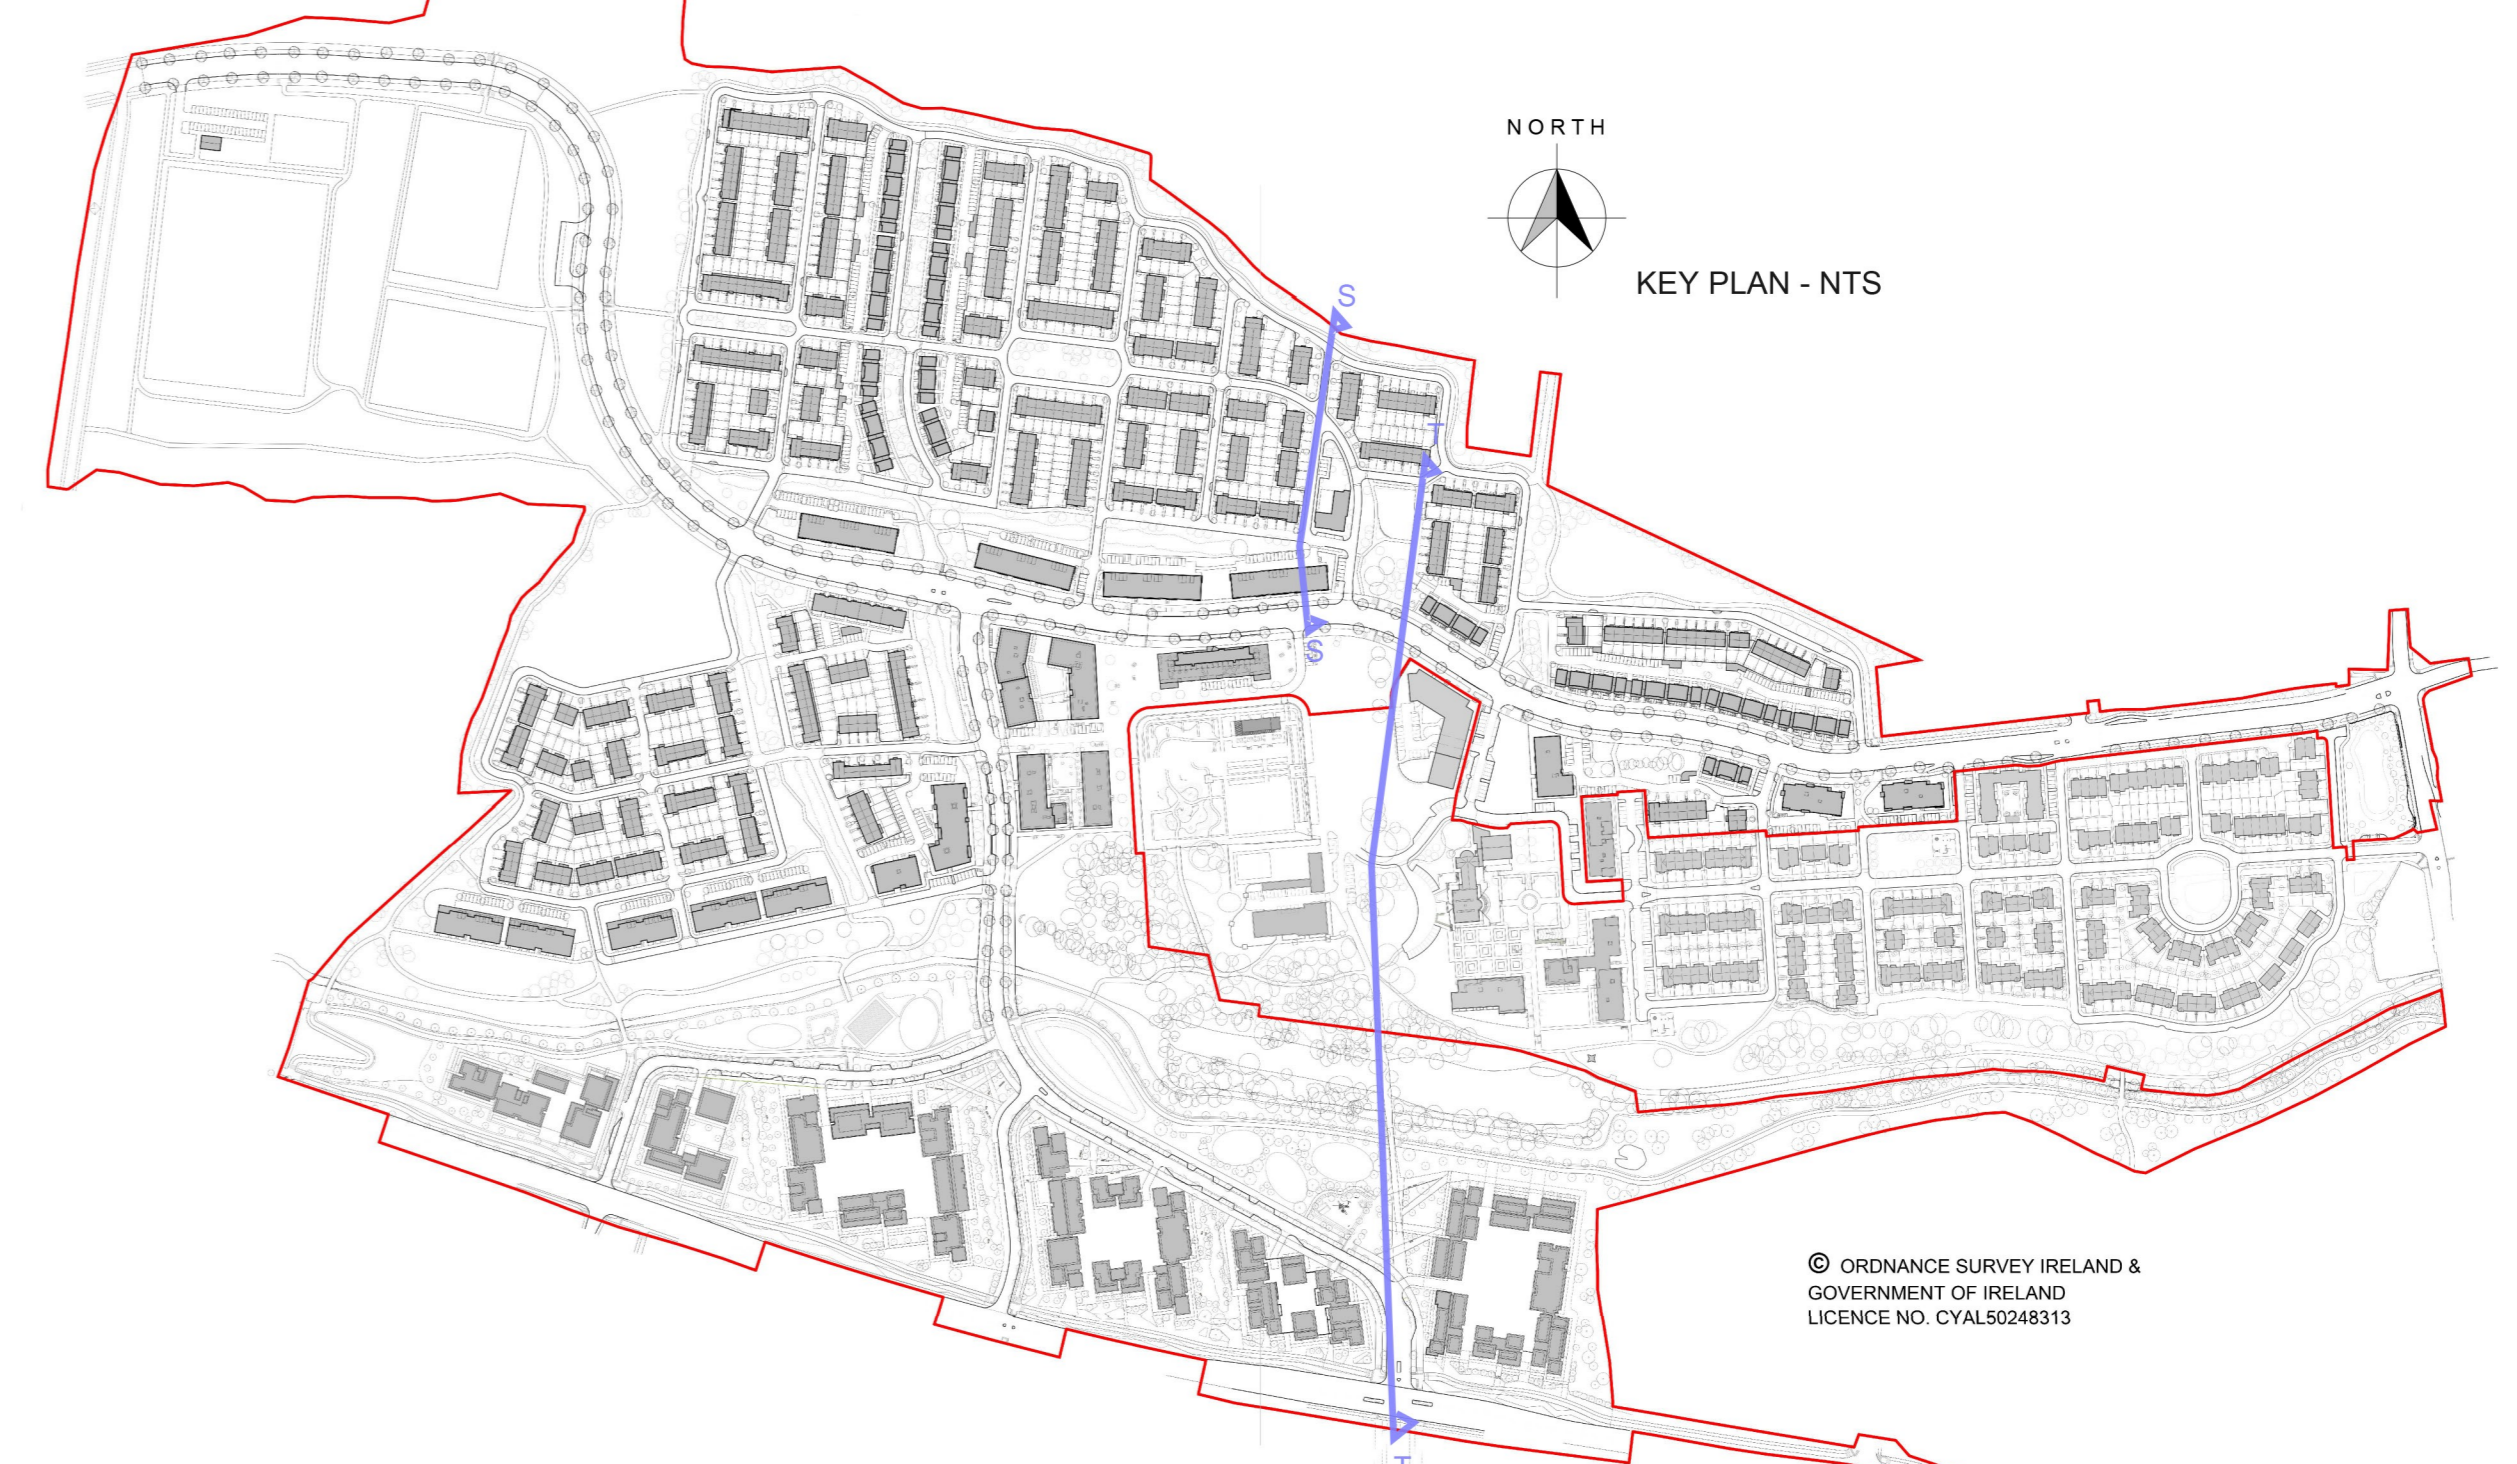

This drawing is copyright
 1. Do not scale this drawing
 2. Errors and omissions to be immediately notified to the Architect
 3. All dimensions to be checked on-site

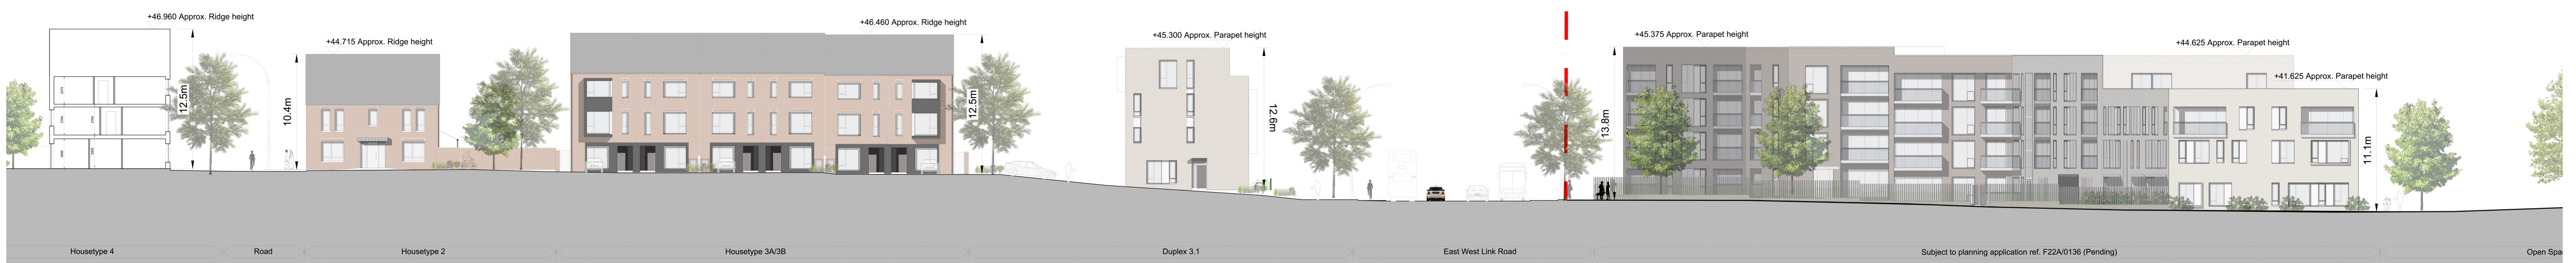

revisions	description	date	initials
	SITE SECTIONS		
	SECTIONS S-S, T-T		

job	SHD DEVELOPMENT, BELCAMP, MALAHIDE ROAD, DUBLIN 17.	scale	1:200@A3
client	Gerard Gannon Properties	date	APR 22
issue	SHD PLANNING APPLICATION	drawn	EK
	CONROY CROWE KELLY ARCHITECTS	checked	COS
	65 MERRION SQUARE DUBLIN 2		
	PHONE 66139901 FAX 6765715		
	E-MAIL info@ckk.ie		