
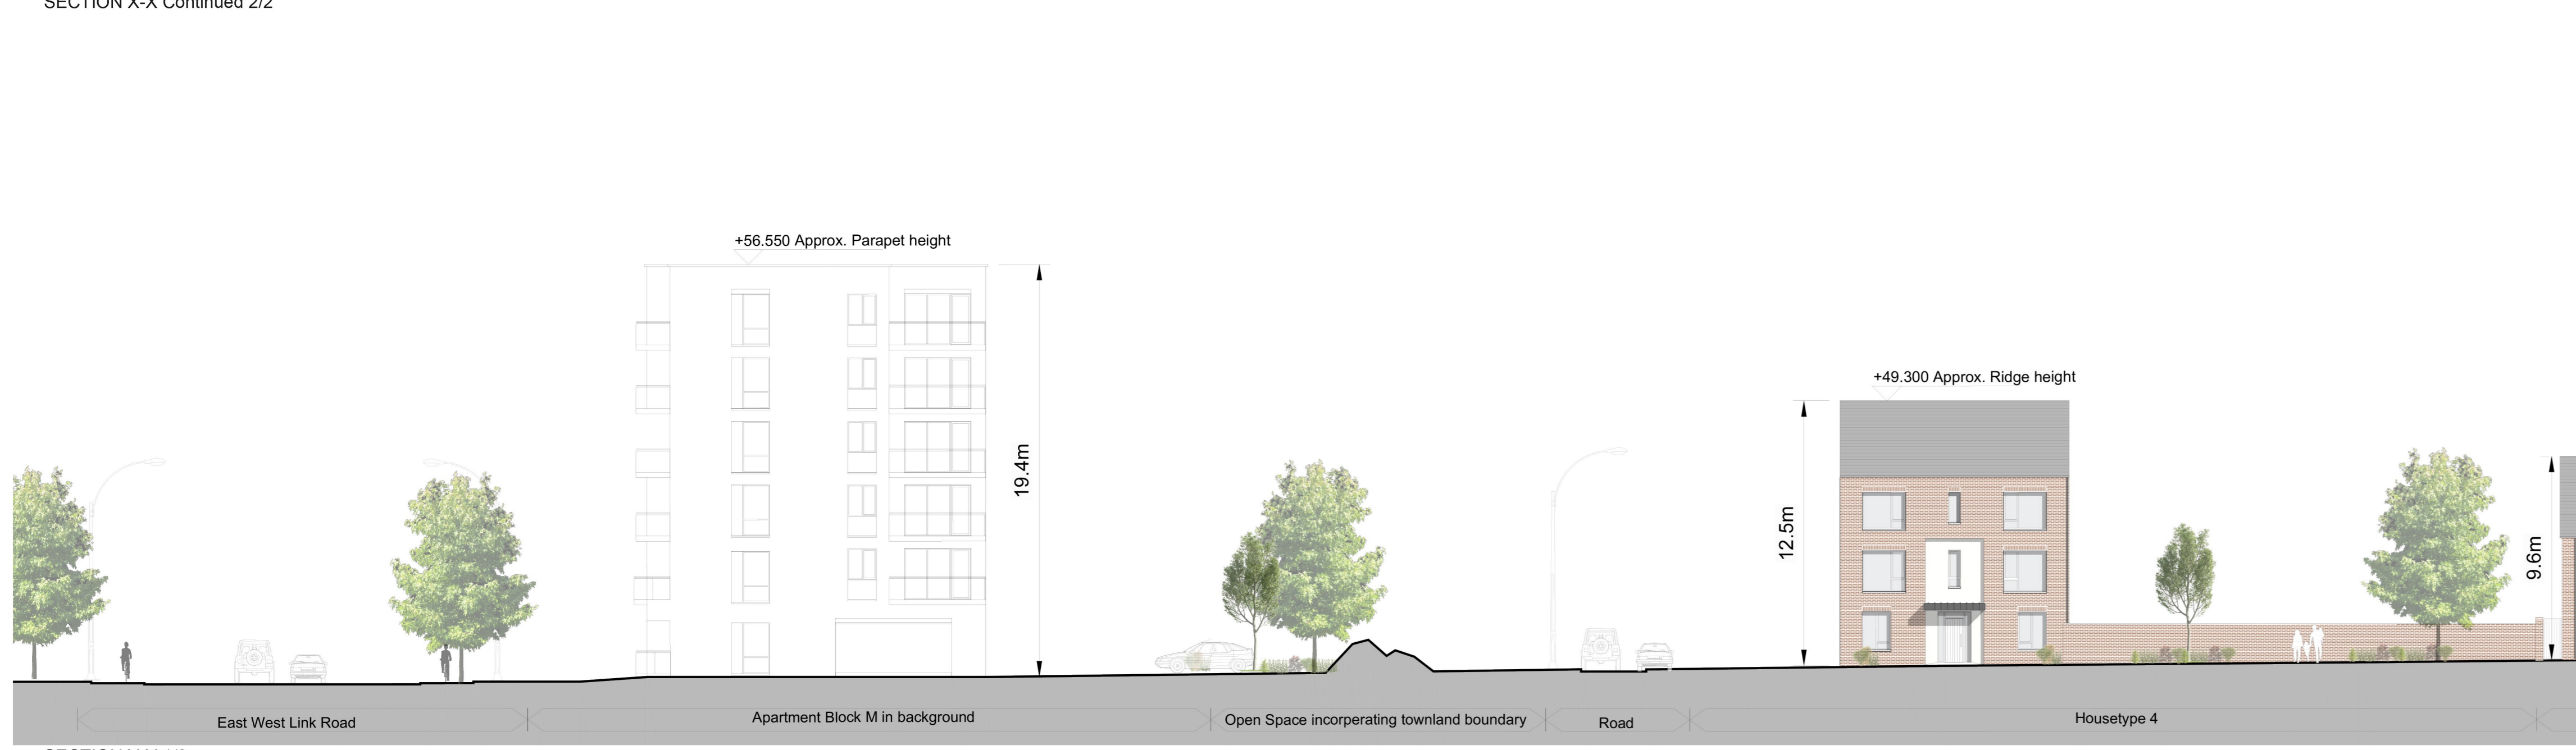


- 1. This drawing is copyright.
- 2. Do not scale this drawing.
- 3. Errors and omissions to be immediately notified to the Architect.
- 4. All dimensions to be checked on-site.

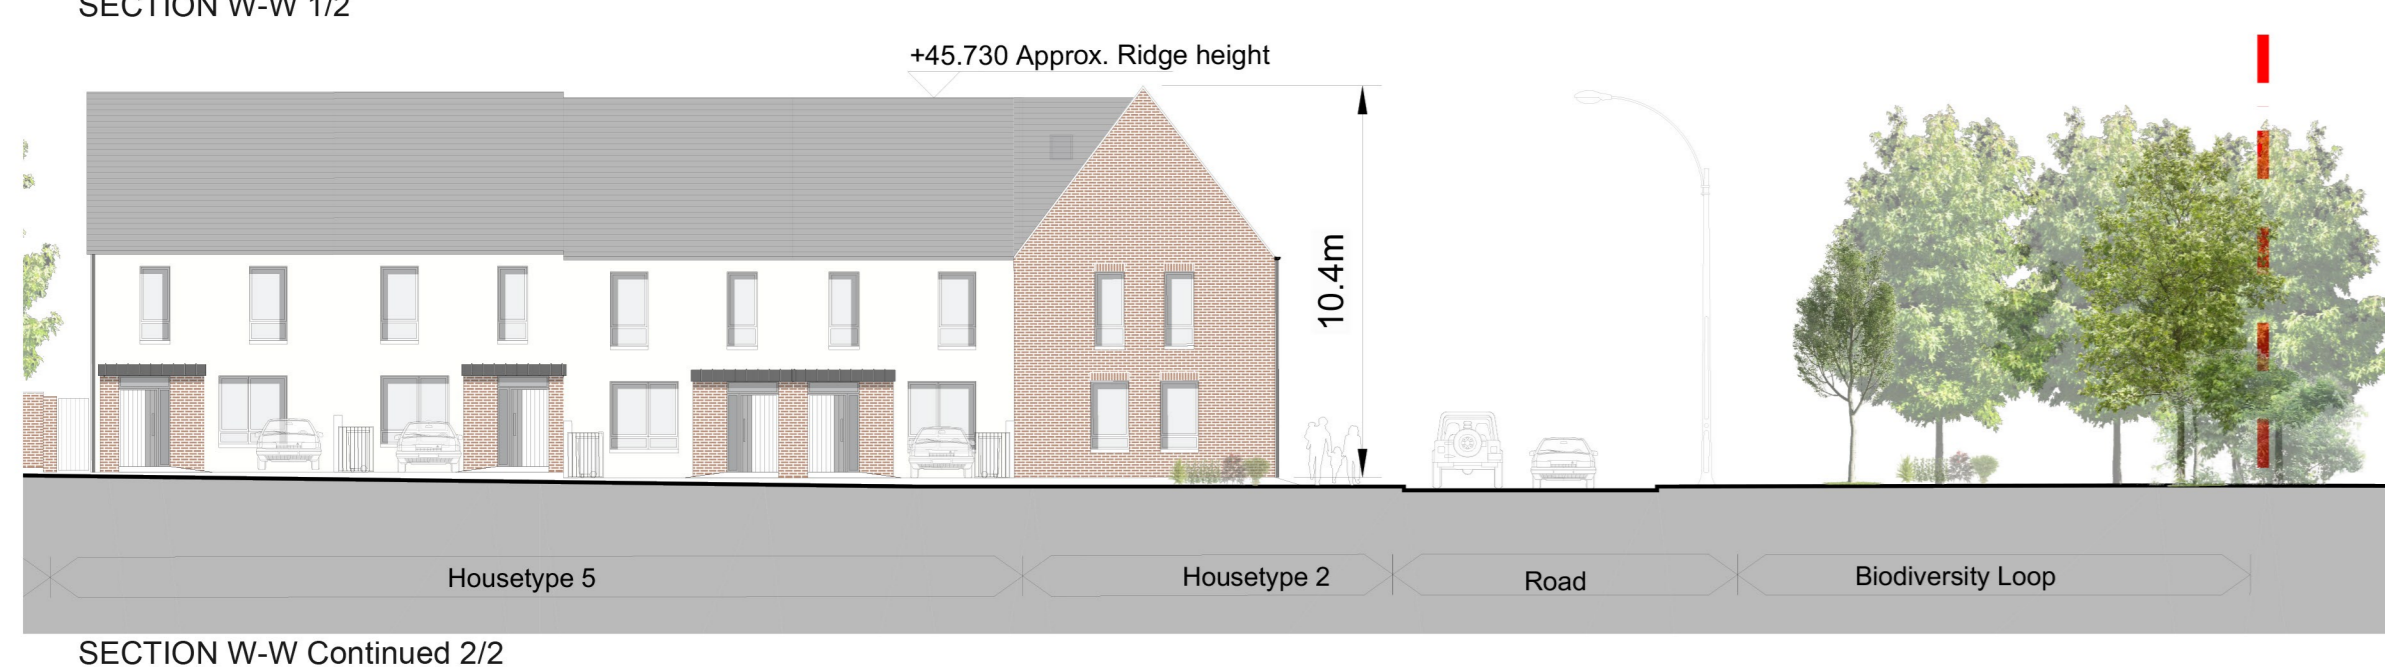

revisions	date	description	drawn by
			2008 PA1 2116
SITE SECTIONS			
SECTION V-V, W-W, X-X & Y-Y			
job	scale	date	checked
SHD DEVELOPMENT, BELCAMP, MALAHIDE ROAD, DUBLIN 17.	1:200@A3	APR 22	COS
client	Gerard Gannon Properties		
issue	SHD PLANNING APPLICATION		
CONROY CROWE KELLY ARCHITECTS			
65 MERRION SQUARE DUBLIN 2			
PHONE 66139901 FAX 6765715 E-MAIL info@ck.ie			