


This drawing is copyright
 1. Do not scale this drawing
 2. Times and dimensions to be immediately notified to the Architect
 3. All dimensions to be checked on site




SECTION A2-A2 1/5

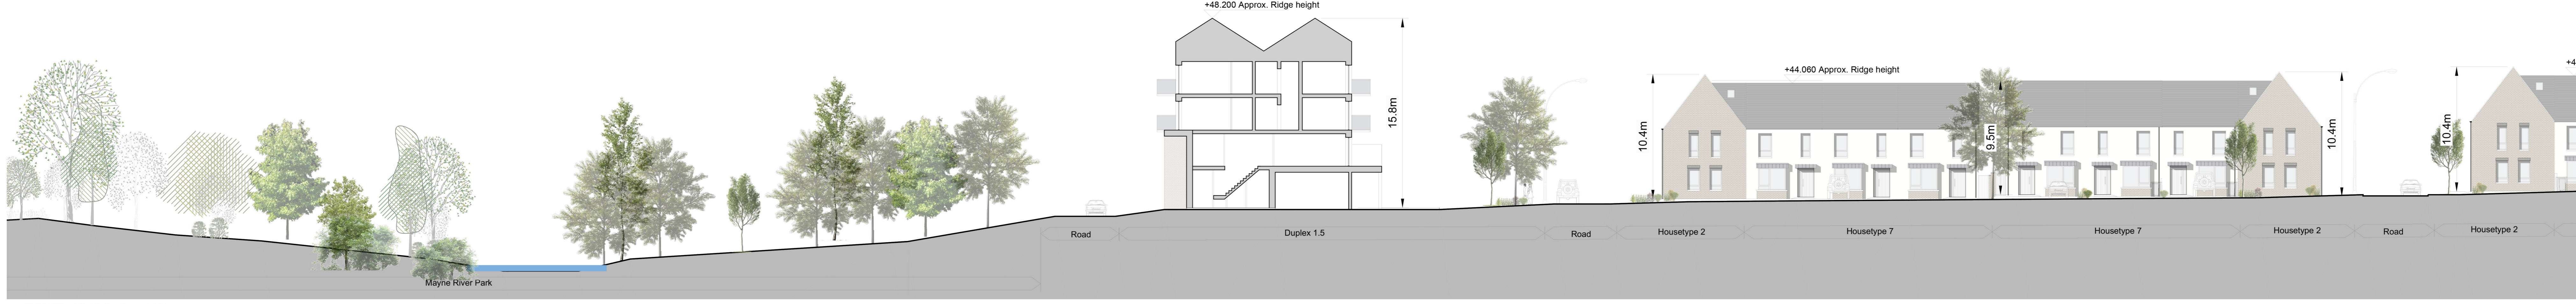


SECTION A2-A2 Continued 2/5




SECTION A2-A2 3/5

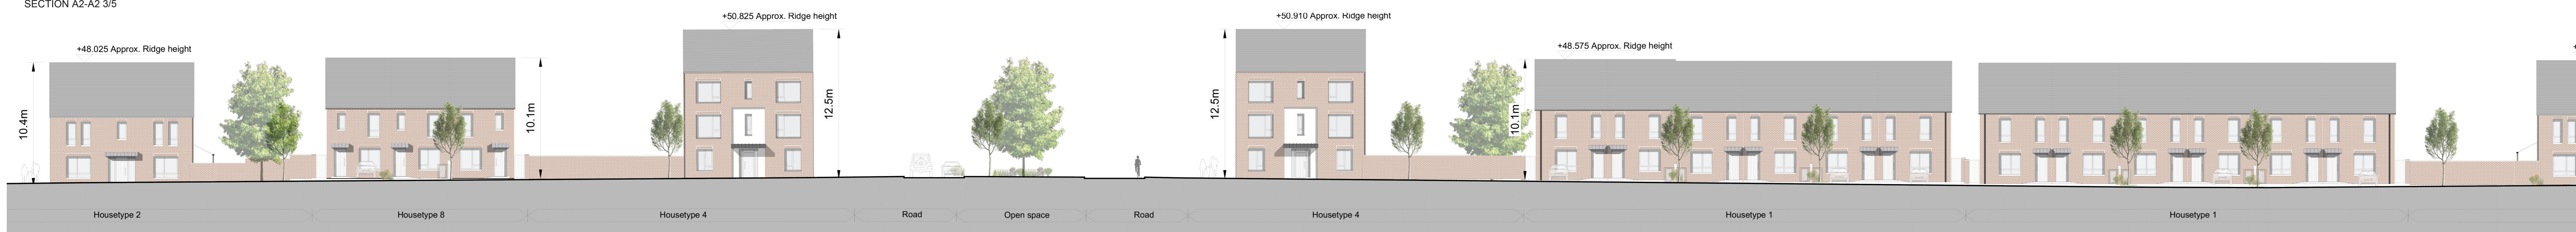

SECTION A2-A2 4/5

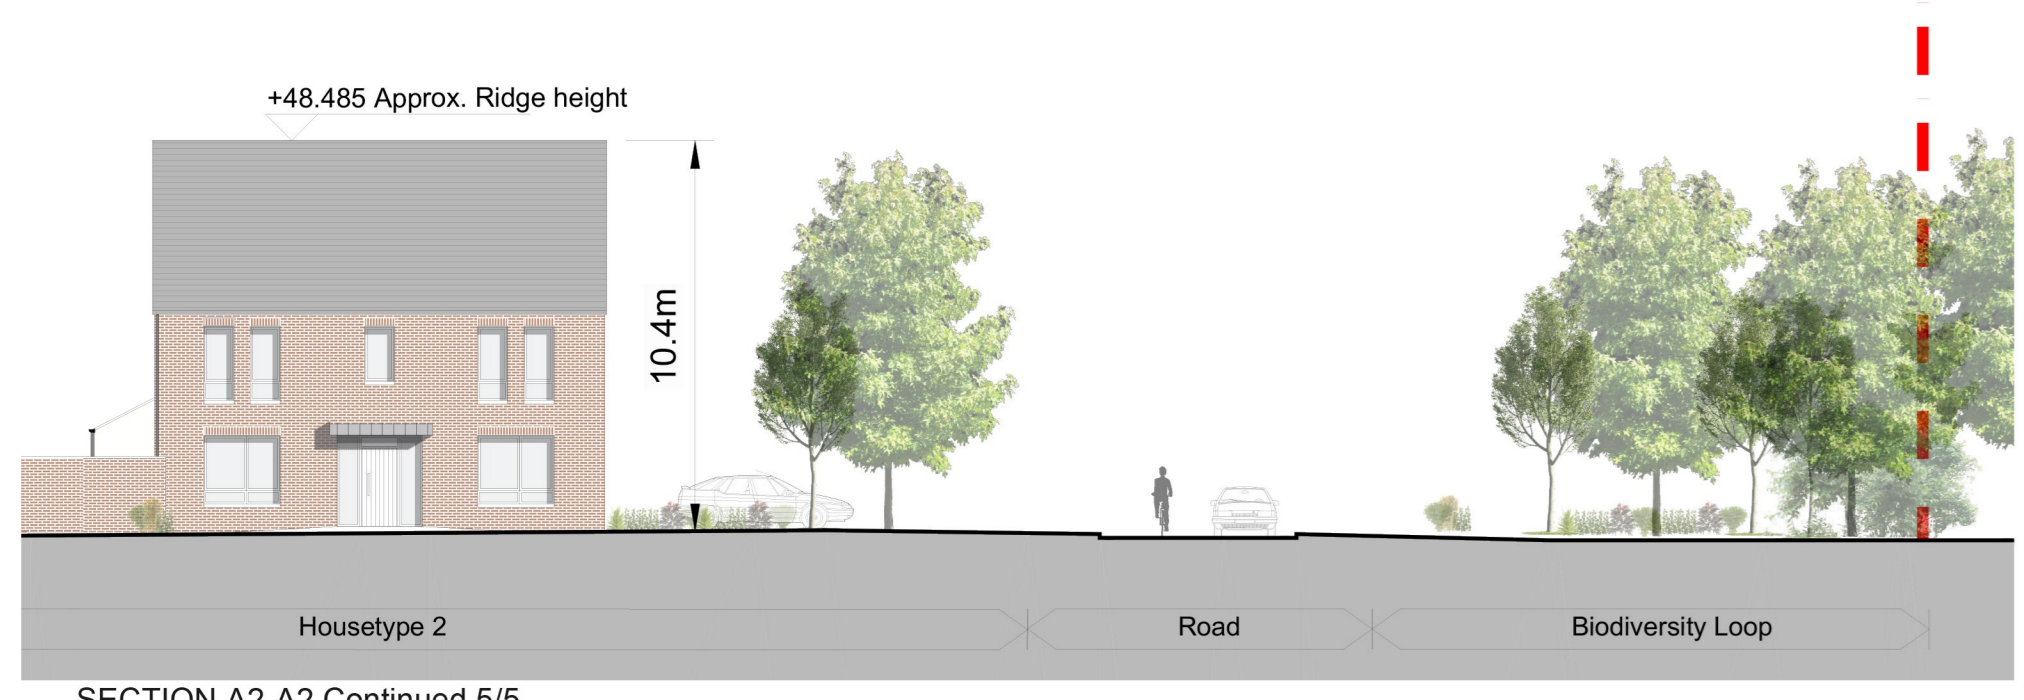

SECTION A2-A2 Continued 5/5

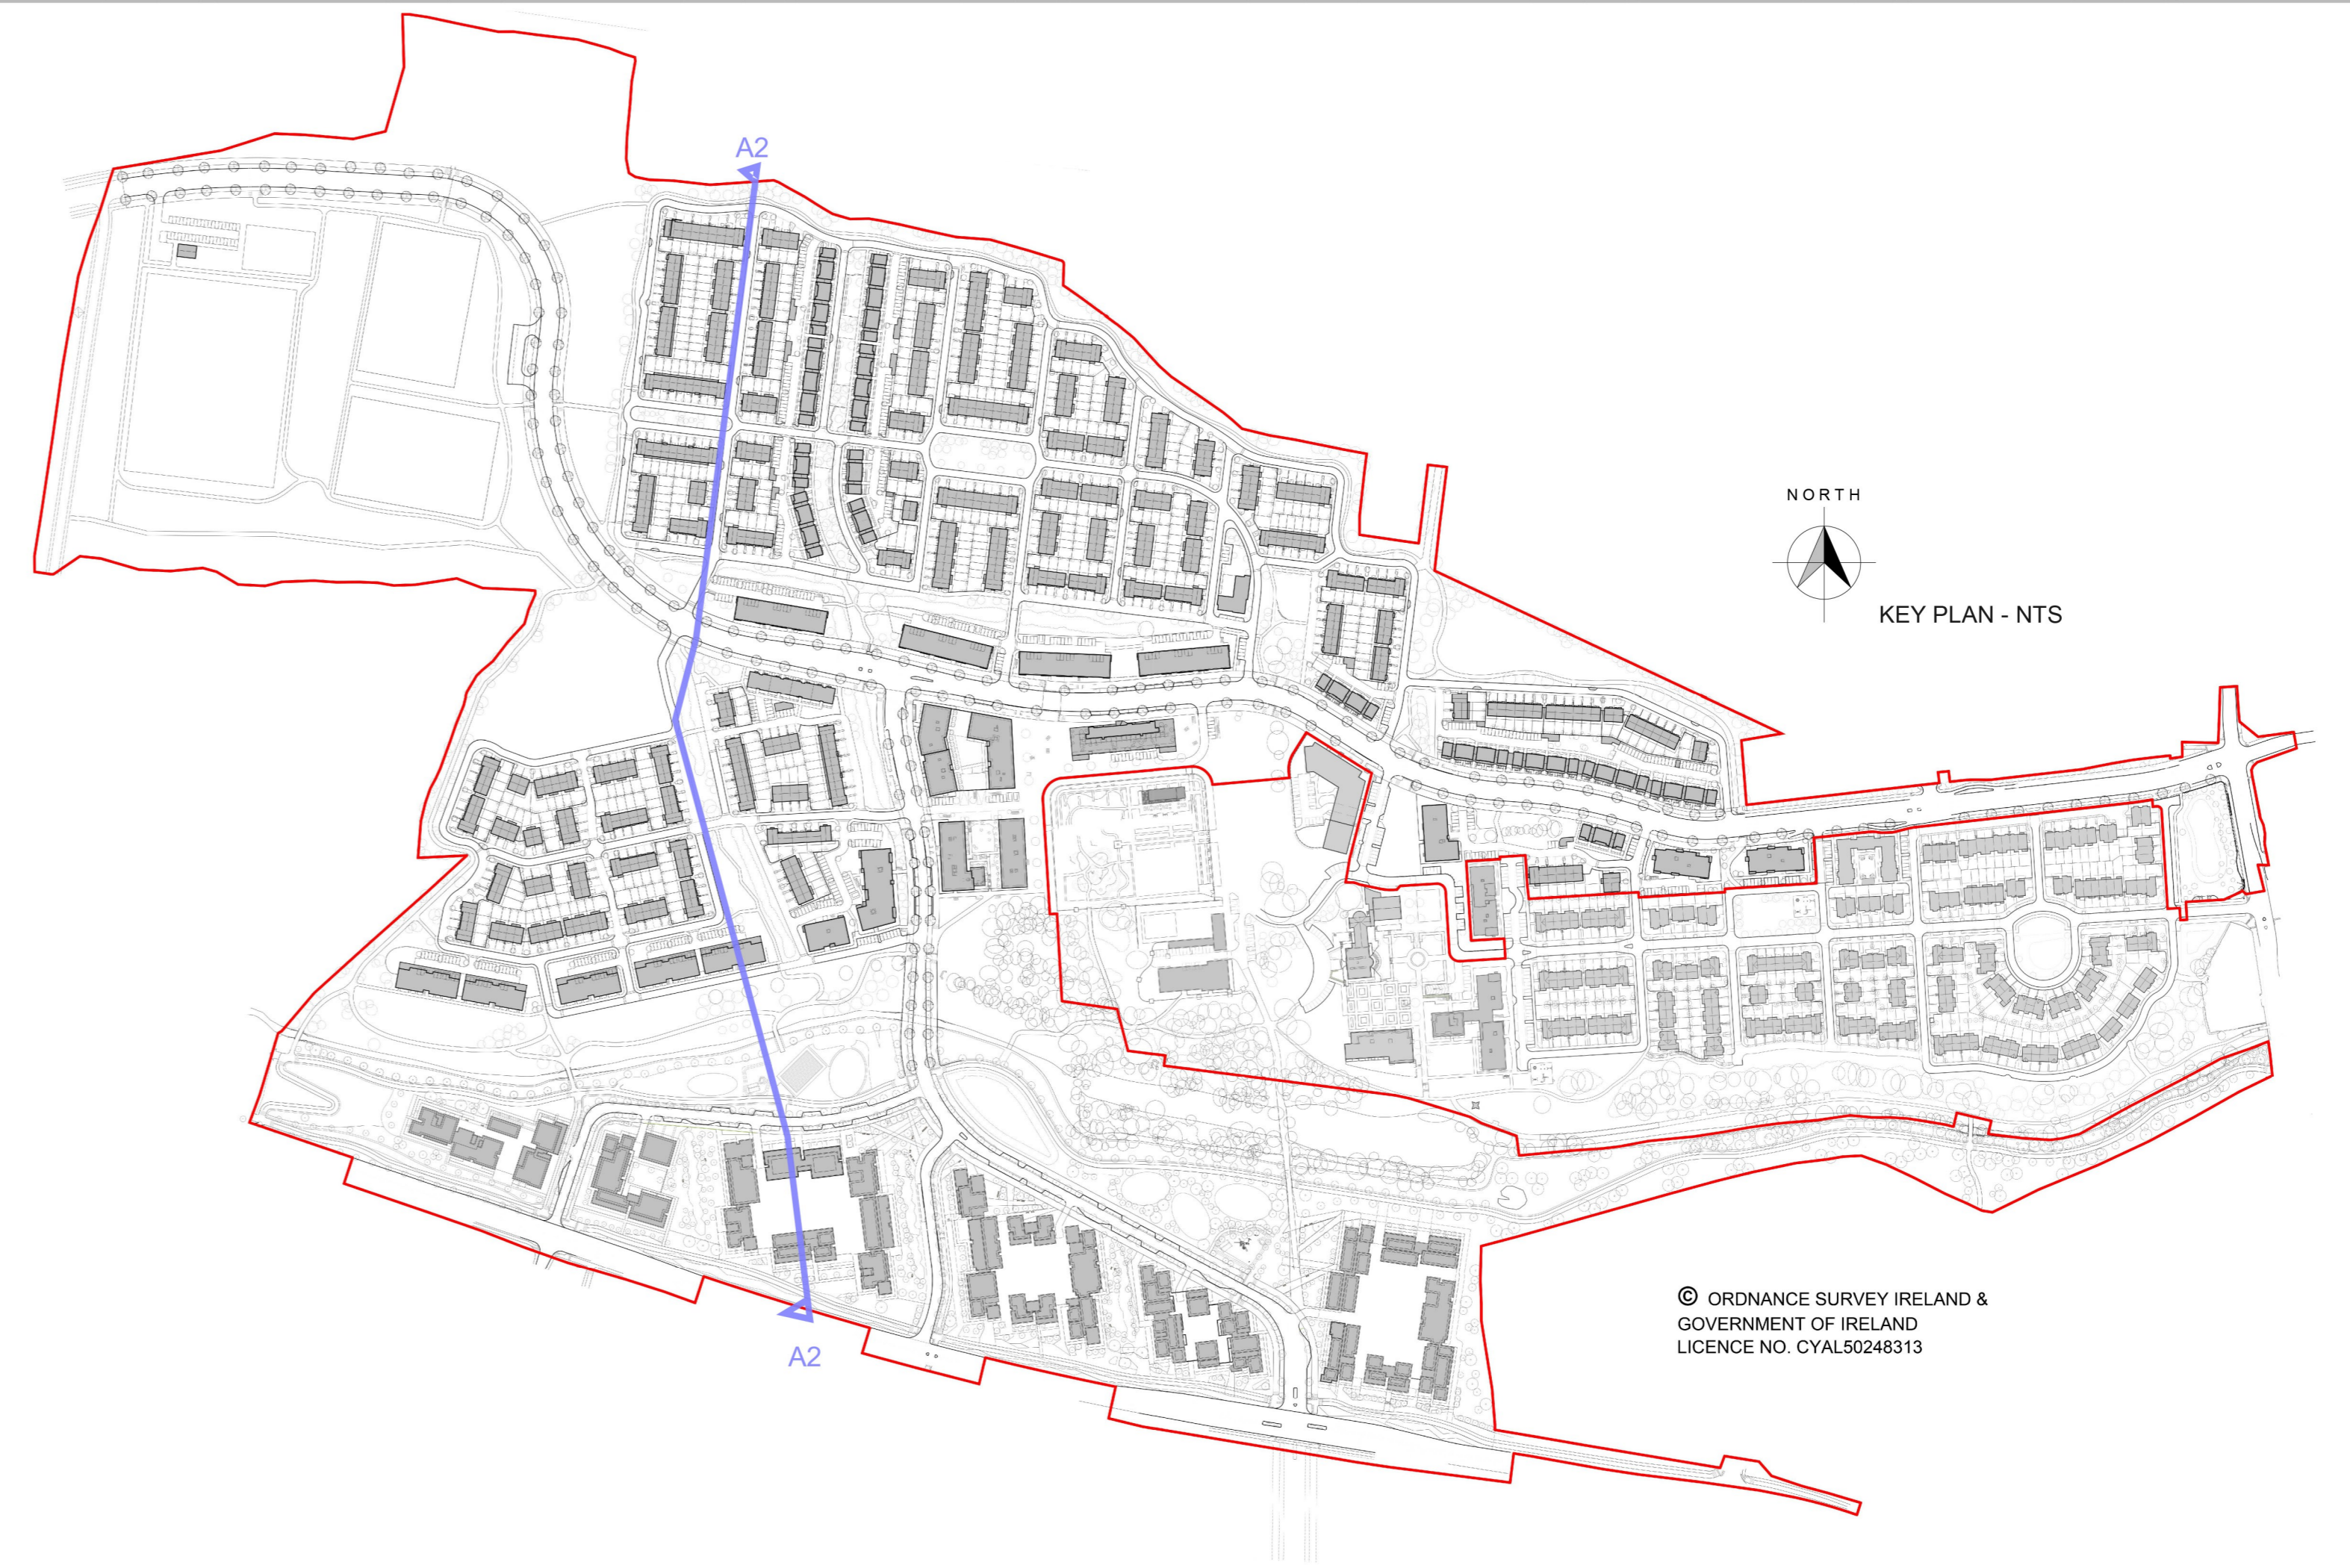

revisions	date	description	scale
		SITE SECTIONS	1:200@A2
		SECTION A2-A2	DATE: APR 22
			DRAWN: EK
			CHECKED: COS
job	client	SHD DEVELOPMENT, BELCAMP, MALAHIDE ROAD, DUBLIN 17.	Gerard Gannon Properties
issue		SHD PLANNING APPLICATION	
		CONROY CROWE KELLY ARCHITECTS	
		65 MERRION SQUARE DUBLIN 2	
		PHONE 66139901 FAX 6765715	
		E-MAIL info@ckk.ie	

© ORDNANCE SURVEY IRELAND & GOVERNMENT OF IRELAND LICENCE NO. CYAL50248313