

NOTE: DO NOT SCALE. USE FIGURED DIMENSIONS ONLY. THIS DRAWING IS TO BE READ IN CONJUNCTION WITH ALL RELEVANT SPECIFICATIONS AND DRAWINGS. ALL DIMENSIONS TO BE CHECKED ON SITE. IN THE EVENT OF ANY DISCREPANCIES BETWEEN DRAWINGS THE CONTRACTOR IS TO REFER TO THE ARCHITECT IMMEDIATELY.


REV.	DATE	DESCRIPTION	DESIGN	CHECK	APPROVE
PL	Apr 2022	Issued for Planning	SM	PL	PL



01 - North Courtyard Elevation - Block 3  
Scale 1:200 @A0

**MATERIAL & COLOUR LEGEND**

Tag	Material	Colour
1a	Brick	Light Grey
1b	Brick	Red
1c	Brick	Charcoal Grey
1d	Brick	Dark Blue
2a	Concrete	Light Grey
3a	Powder coated Metal Balcony Railings	Charcoal Grey
4a	Powder coated double glazed Aluminium Windows	Charcoal Grey
5a	Powder coated Aluminium Glazed Doors	Charcoal Grey
5b	Powder coated Metal Doors	Charcoal Grey
6a	Metal Parapet	Light Grey
8a	Powder Coated Single Glazed Privacy Screen With Obscure Glass	Light Grey
9a	Commercial signage, materials to be confirmed before construction	White

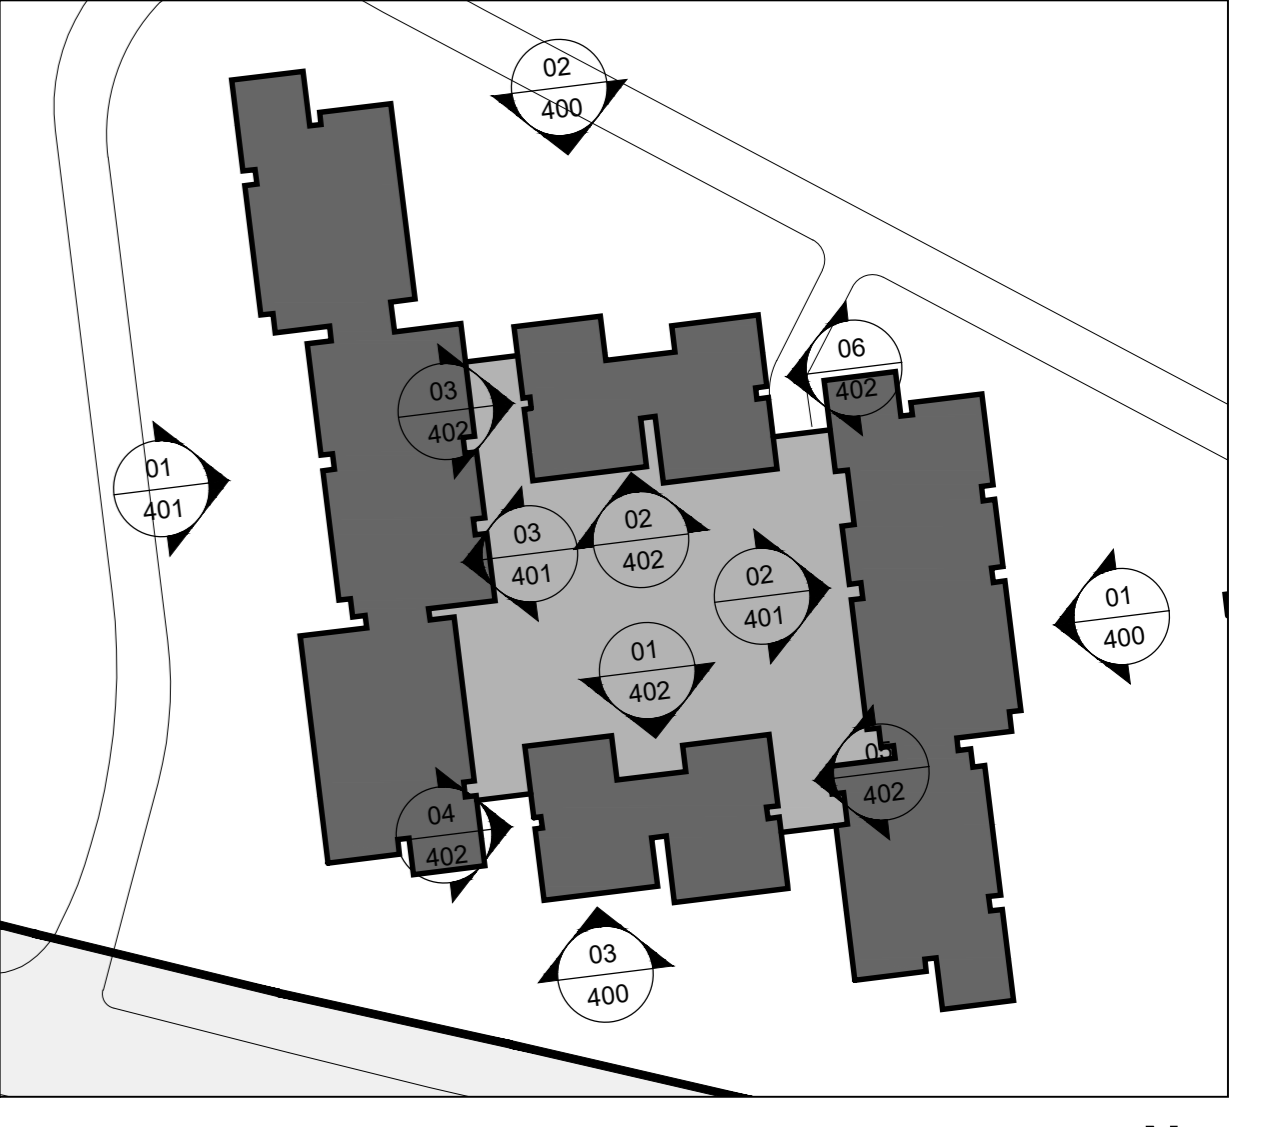

Key Plan

Note: 1.8mm high glass balustrade can be provided on the upper level balconies if required by the Planning Authority.




02 - South Courtyard Elevation - Block 3  
Scale 1:200 @A0



03 - Side Elevation - Block 3  
Scale 1:200 @A0



04 - Side Elevation - Block 3  
Scale 1:200 @A0

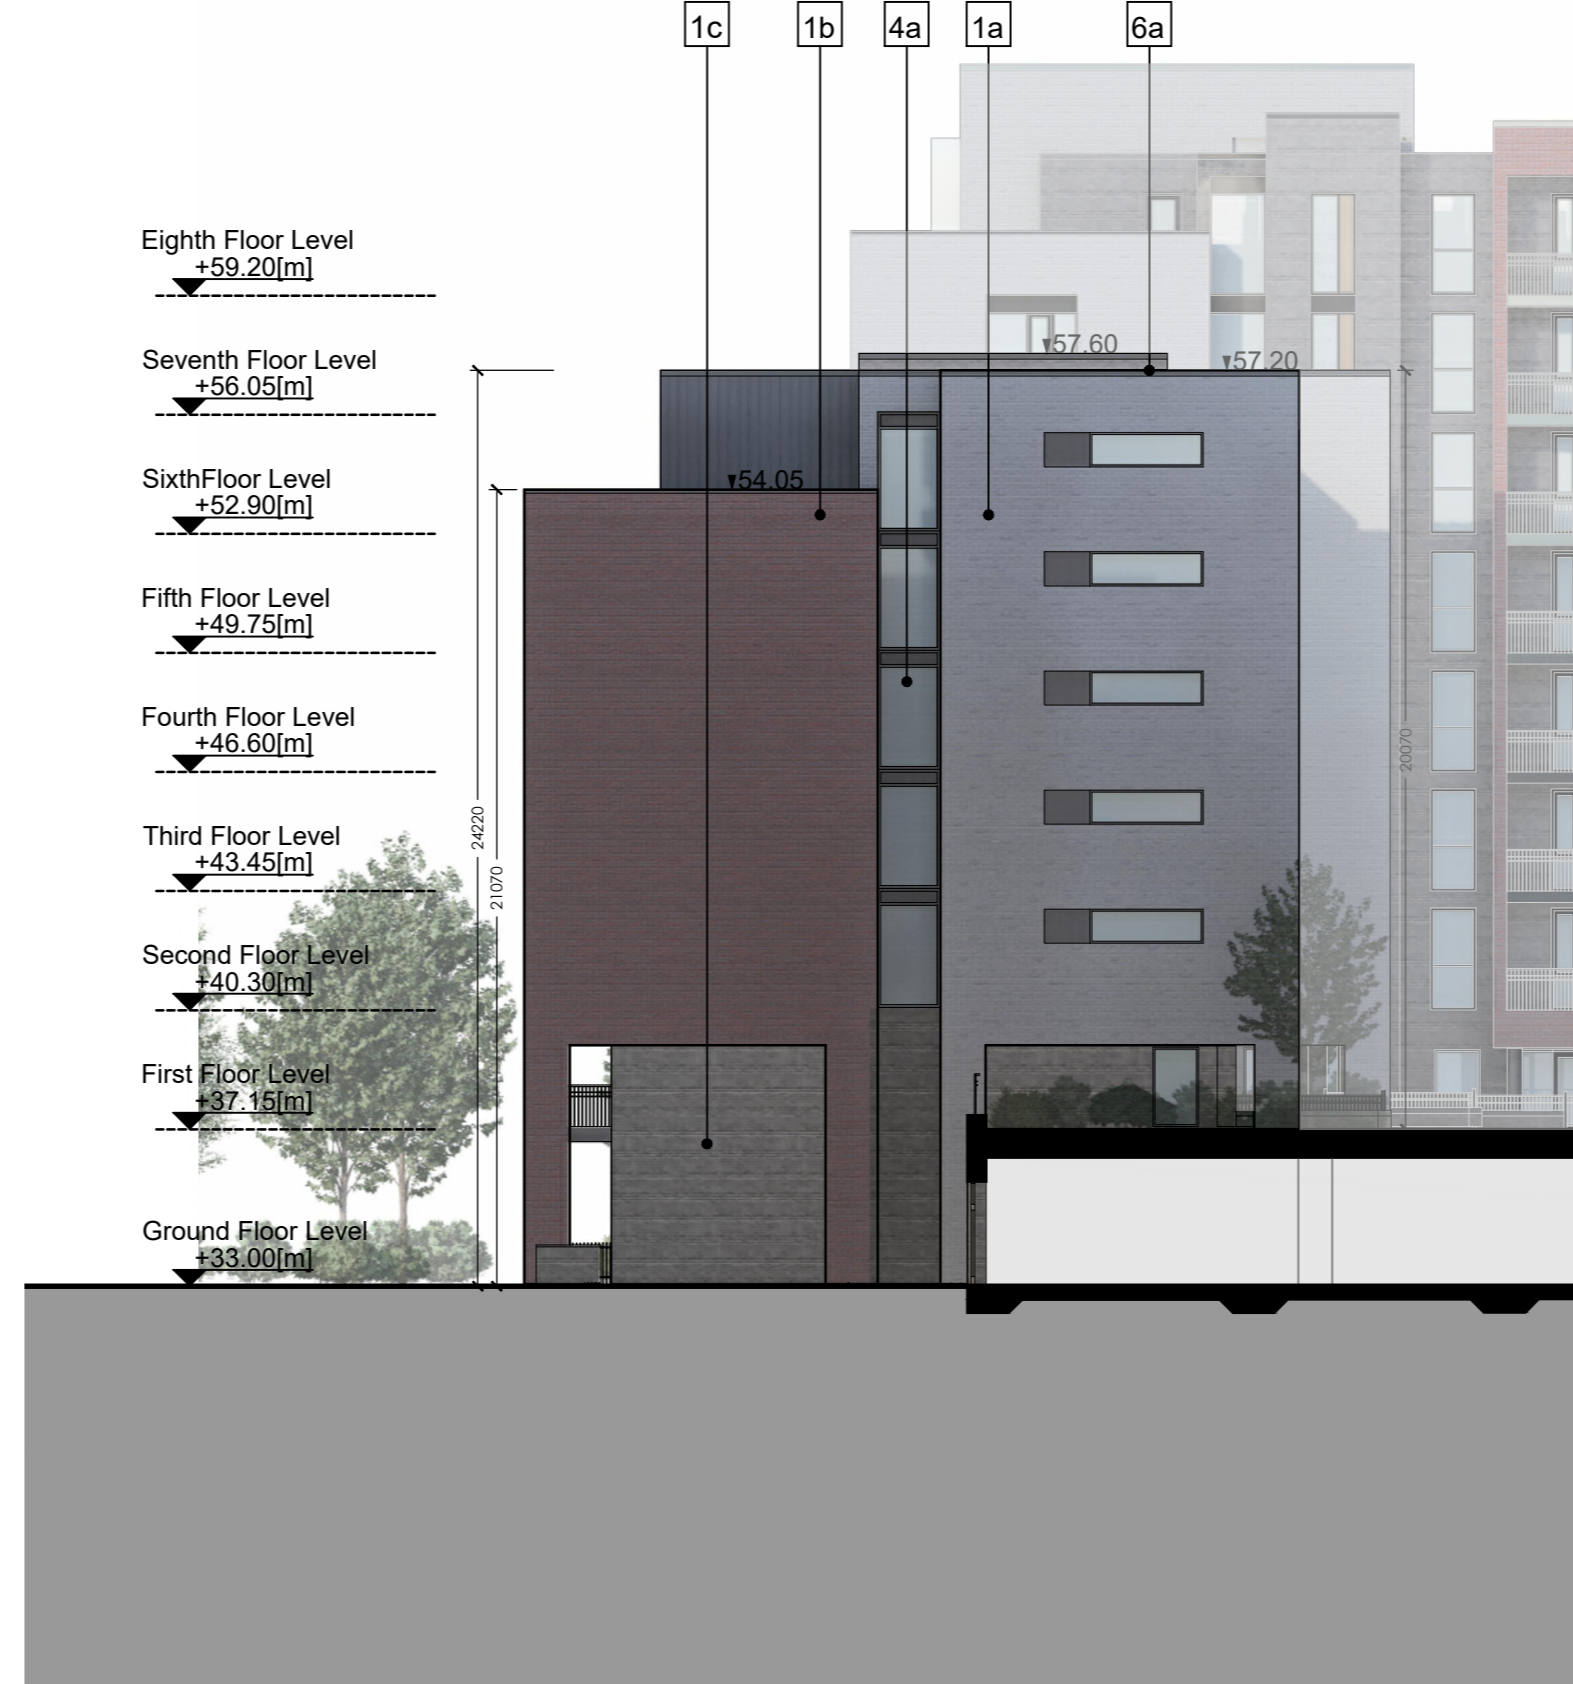

05 - Side Elevation - Block 3  
Scale 1:200 @A0



06 - Side Elevation - Block 3  
Scale 1:200 @A0