

NOTE: - DO NOT SCALE. USE FIGURED DIMENSIONS ONLY.  
- THIS DRAWING IS TO BE READ IN CONJUNCTION WITH ALL RELEVANT SPECIFICATIONS AND DRAWINGS.  
- ALL DIMENSIONS TO BE CHECKED ON SITE.  
- IN THE EVENT OF ANY DISCREPANCIES BETWEEN DRAWINGS THE CONTRACTOR IS TO FOLLOW THE ARCHITECT'S INTENT ONLY.


REV.	DATE	DESCRIPTION	DRAWN	CHECKED	APPROVED
PL	08/2022	Issue for Planning	PL	PL	PL

**NOTES & LEGEND**

- ALL DIMENSIONS IN MILLIMETERS
- FURNITURE AND FITTINGS SHOWN ARE INDICATIVE

- Site Boundary
- Commercial Units
- 1-Bed Apts
- 2-Bed Apts
- 3-Bed Apts


Indicates Finished Floor Level

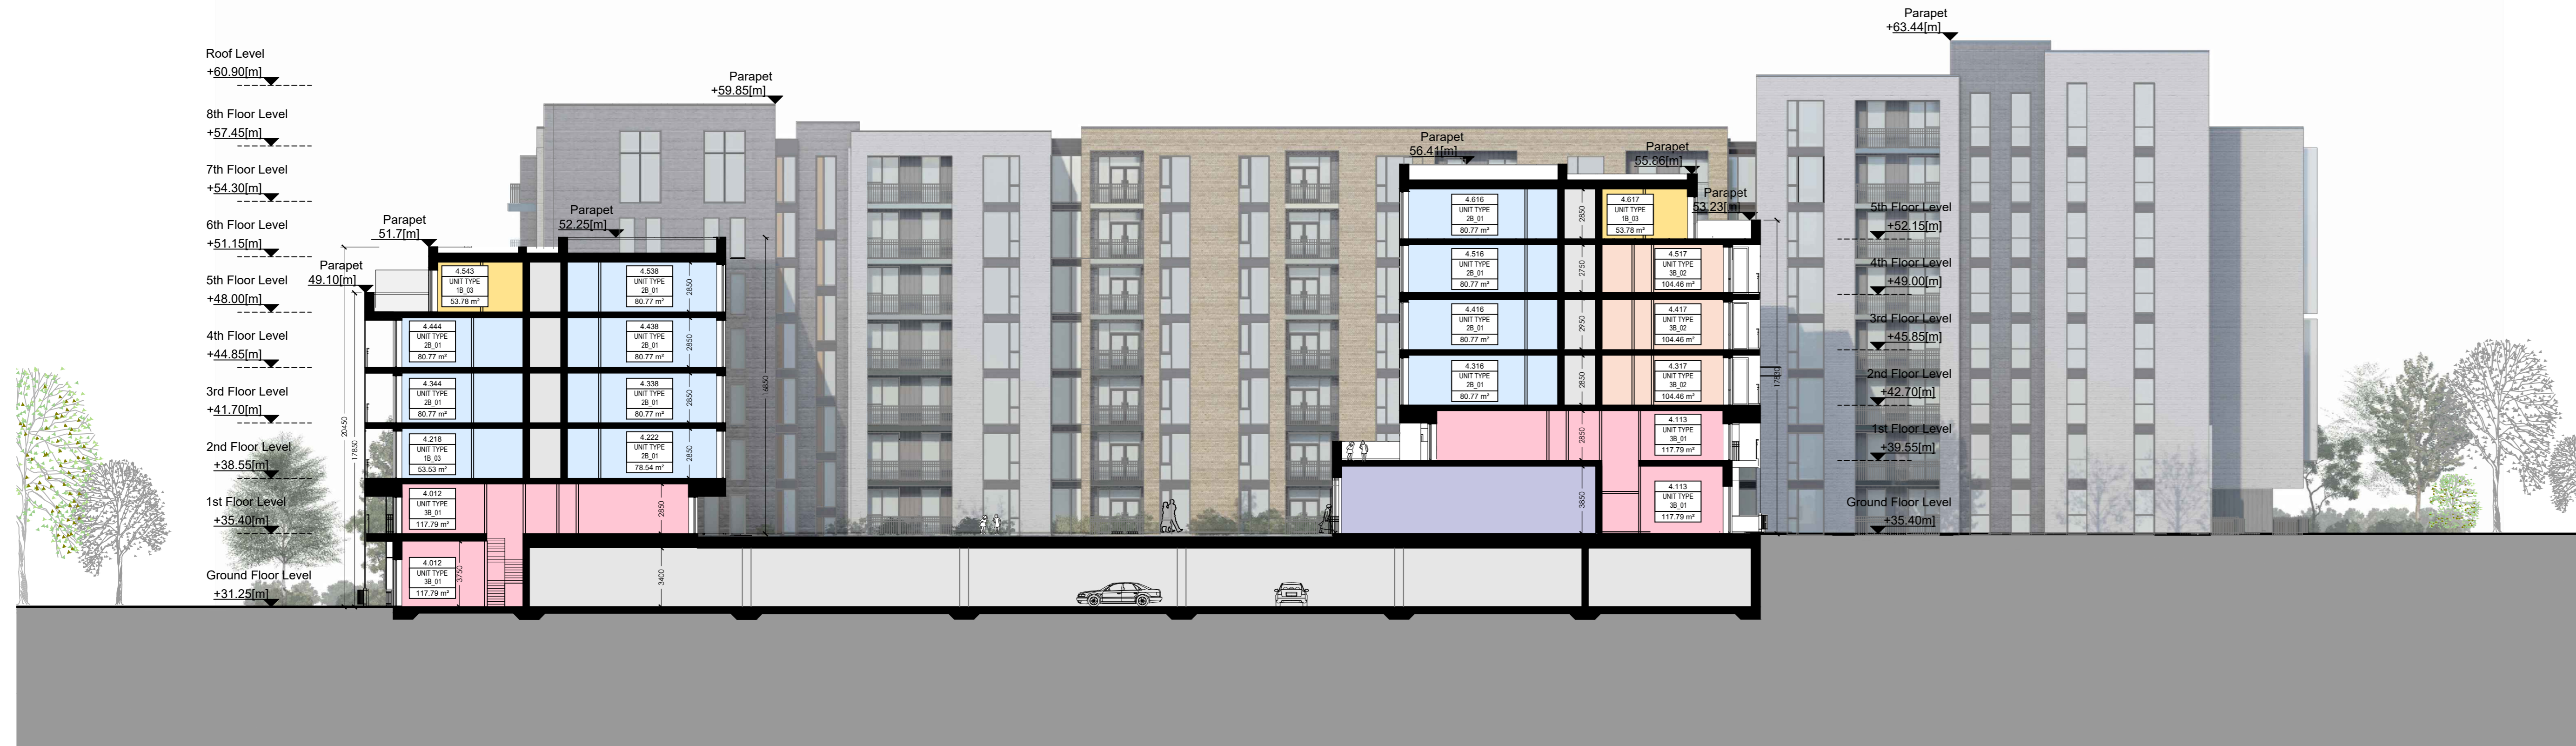

Section AA - Block 4  
Scale 1:200 @A0



Section BB - Block 4  
Scale 1:200 @A0

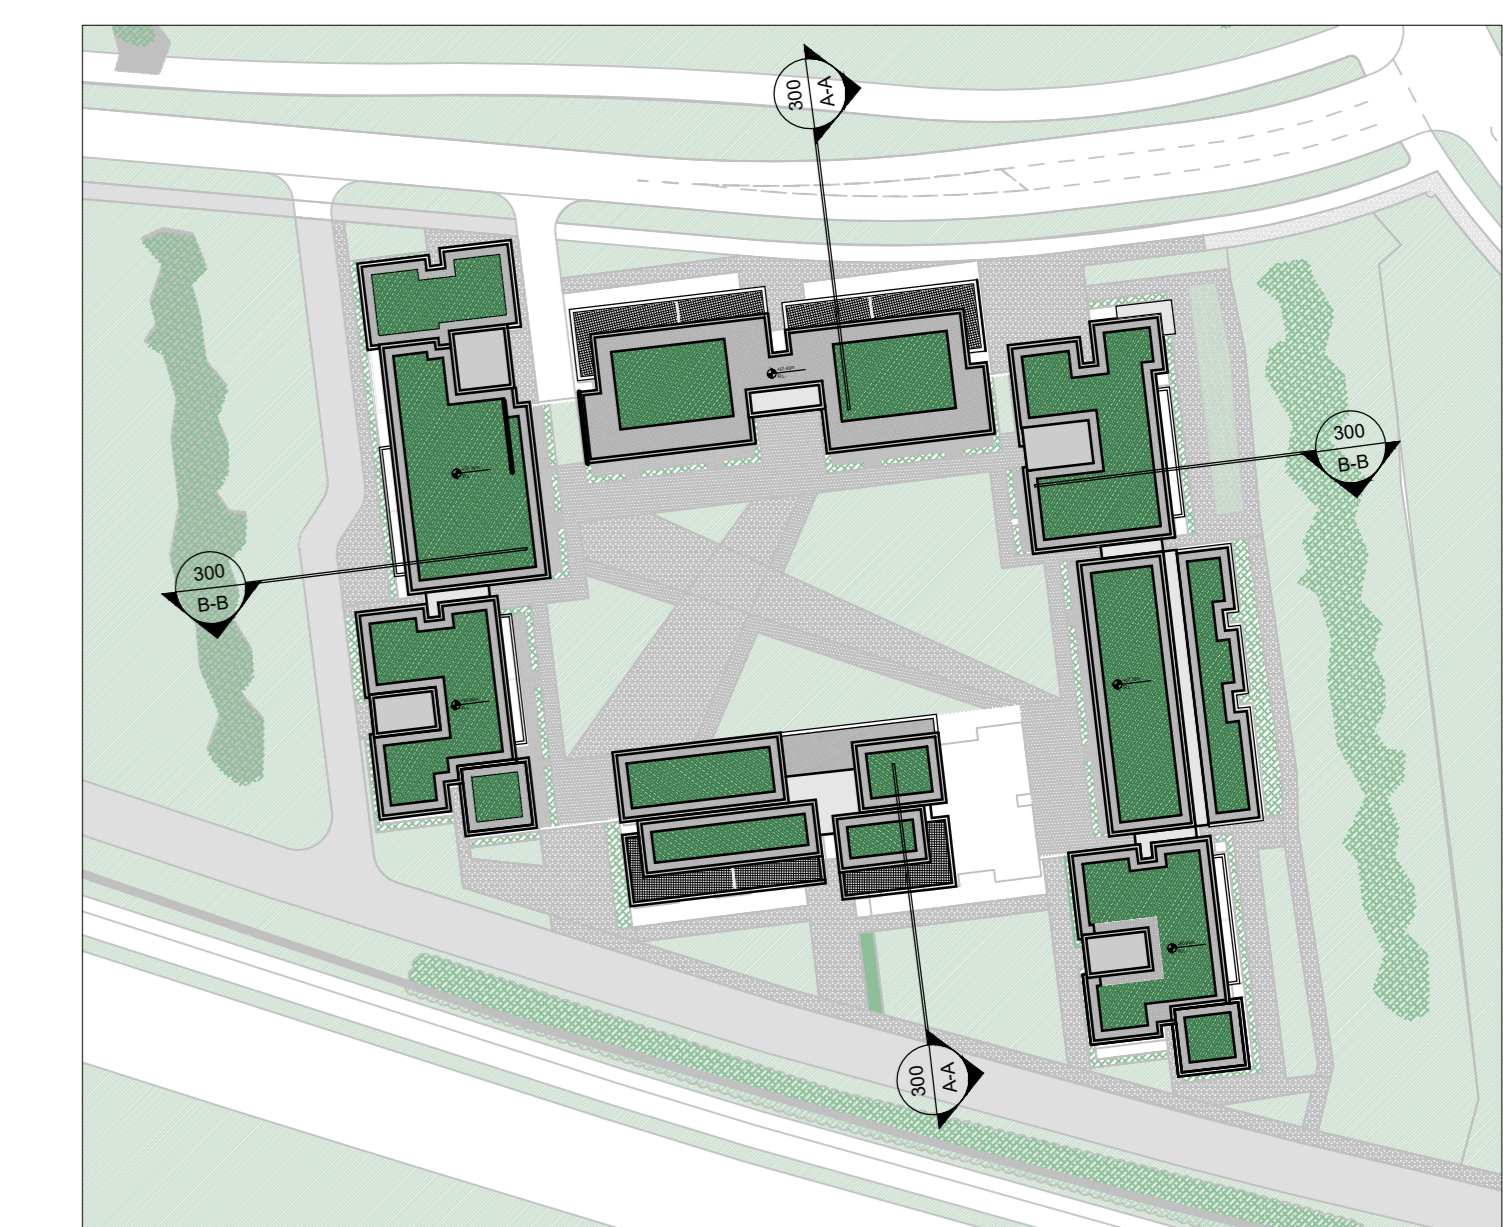

Key Plan