


	Parapet + <u>58.15[m]</u>	Roof Level +60.90[m]
		8th Floor Level +57.45[m]
		7th Floor Level +54.30[m]
	2850	6th Floor Level +51.15[m]
	2850	5th Floor Level
2850	2850	4th Floor Level 8
	2850	3rd Floor Level +41.70[m]
	2850	2nd Floor Level +38.55[m]
	2850	1st Floor Level +35.40[m]
		Ground Floor even +31:25(m)

DTE:	- DO NOT SCALE. USE FIGURED DIMENSIONS ONLY							
	- THIS DRAWING IS TO BE READ IN CONJUNCTION WITH							
	ALL RELEVANT SPECIFICATIONS AND DRAWINGS.							
	- ALL DIMENSIONS TO BE CHECKED ON SITE.							
	- IN THE EVENT OF ANY DISCREPANCIES BETWEEN DRAWINGS THE							
	CONTRACTOR IS TO INFORM THE ARCHITECT IMMEDIATELY							
DATE	DESCRIPTION	DRWN	CH'KD.	APP'RD				
Apr 2022		RN	PH	PH				
	¥							
		ALL RELEVANT SPECIFICATIONS AND DRAWINGS ALL DIMENSIONS TO BE CHECKED ON SITE IN THE EVENT OF ANY DISCREPANCIES BETWEEN DRAWINGS THE CONTRACTOR IS TO INFORM THE ARCHITECT IMMEDIATELY DATE DESCRIPTION	ALL RELEVANT SPECIFICATIONS AND DRAWINGS ALL DIMENSIONS TO BE CHECKED ON SITE IN THE EVENT OF ANY DISCREPANCIES BETWEEN DRAWINGS THE CONTRACTOR IS TO INFORM THE ARCHITECT IMMEDIATELY DATE DESCRIPTION DRWN	ALL RELEVANT SPECIFICATIONS AND DRAWINGS. - ALL DIMENSIONS TO BE CHECKED ON SITE. - IN THE EVENT OF ANY DISCREPANCIES BETWEEN DRAWINGS THE CONTRACTOR IS TO INFORM THE ARCHITECT IMMEDIATELY DATE DESCRIPTION DRWN CH'KD.				

MATERIAL & COLOUR LEGEND					
Tag	Material	Colour			
1a	Brick	Light Grey			
1b	Brick	Buff / Light Brown			
1c	Brick	Charcoal Grey			
1d	Brick	Dark Blue			
2a	Concrete	Light Grey			
3a	Powder coated Metal Balcony Railings	Charcoal Grey			
4a	Powder coated double glazed Aluminium Windows	Charcoal Grey			
5a	Powder coated Aluminium Glazed Doors	Charcoal Grey			
5b	Powder coated Metal Doors	Charcoal Grey			
6a	Metal Parapet	Light Grey			
7a	Standing Seam Metal Cladding	Zinc / Grey			
8a	Timber Cladding	Light Brown			
9a	Powder Coated Single Glazed Privacy Screen With Obscure Glass	Light Grey			

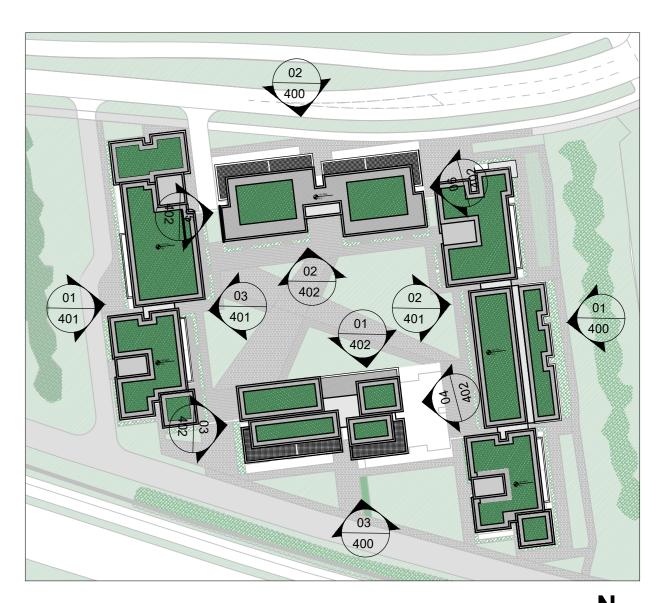

Key Plan

Note: 1.8mm high glass balustrade can be provided on the upper level balconies if required by the Planning Authority.

						OMM IW .	
······································					-21-4555253 -1-6601866	5 e: info@wilsonarchitecture.ie w: www.wilsonarchitecture.ie	
Project: BELCAMP SHD Belcamp, Malahide Road, Dublin 17 Applicant: Gerard Gannon Properties					BLOCK 4 North & South Courtyard & Side Elevations		
SCALE 1:200 @A0	DATE Apr 22	DRAWN BY	CHECKED PH	F	REVISION NO. PL	DRAWING NO. 1535 PL - 4 - 402	
COPYRIGHT This drawing or design may not be reproduced without permission							

WILSON ARCHITECTURE