


NOTE: - DO NOT SCALE. USE FIGURED DIMENSIONS ONLY.  
 - THIS DRAWING IS TO BE READ IN CONJUNCTION WITH ALL RELEVANT SPECIFICATIONS AND DRAWINGS.  
 - ALL DIMENSIONS TO BE CHECKED ON SITE.  
 - IN THE EVENT OF ANY DISCREPANCIES BETWEEN DRAWINGS THE CONTRACTOR IS TO INFORM THE ARCHITECT IMMEDIATELY.

REV.	DATE	DESCRIPTION	DRWN	CHKD.	APPRD.
PL	Apr 2022	Issued for Planning			

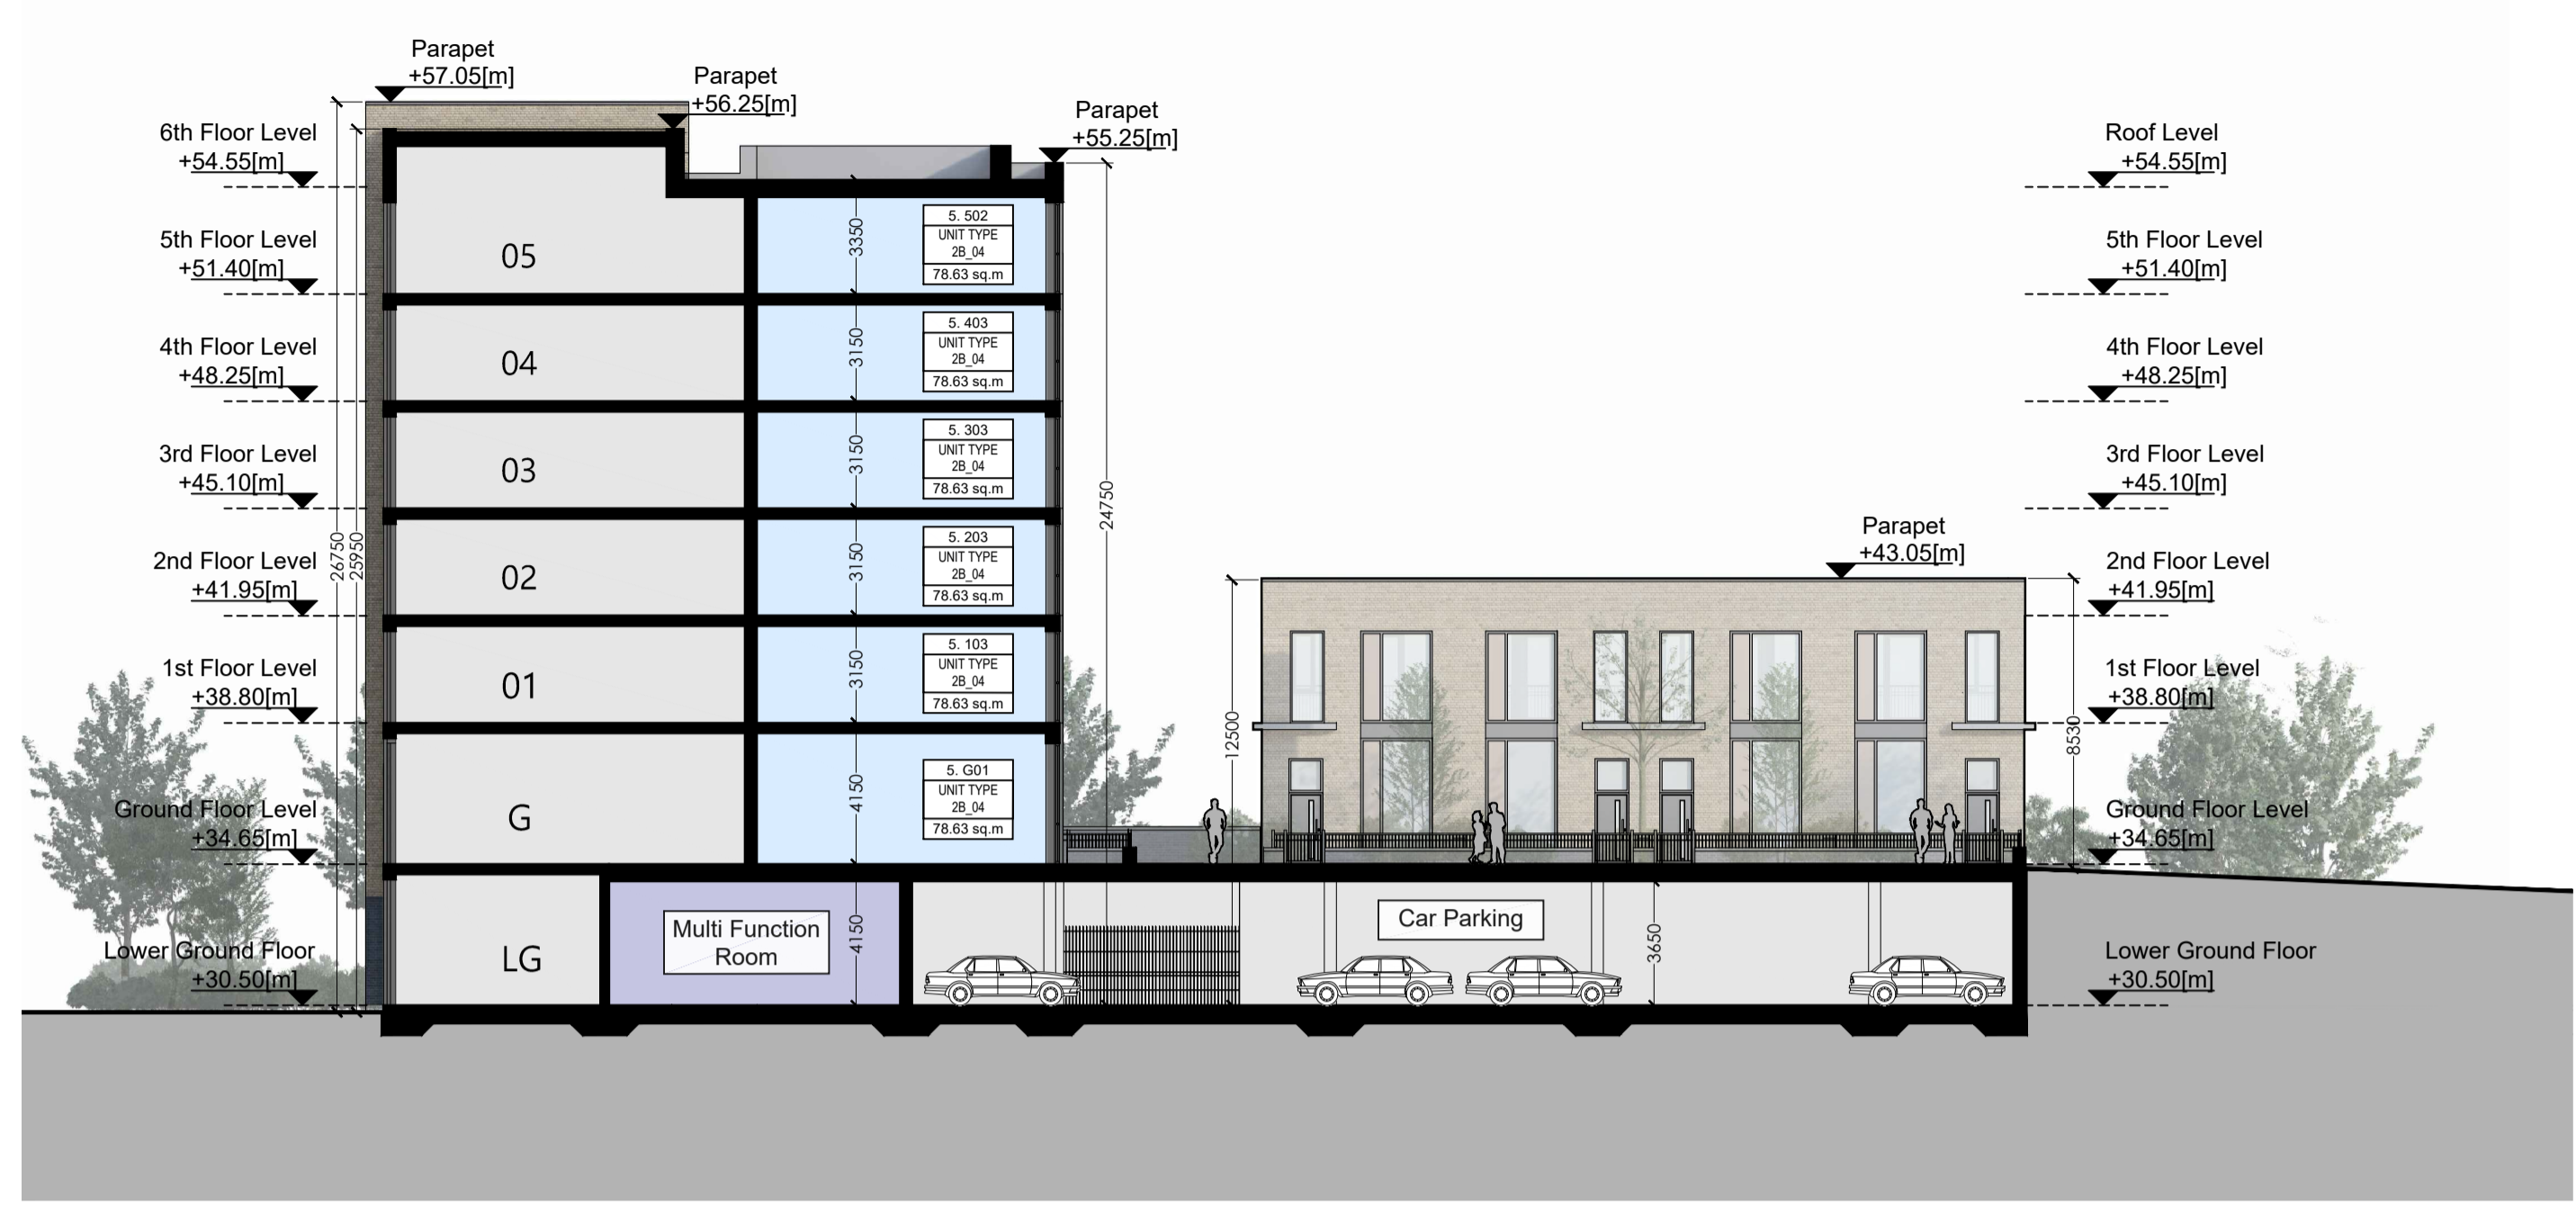

Elevation / Section C-C - Block 5  
 Scale 1:200 @A1


**NOTES & LEGEND**

- ALL DIMENSIONS IN MILLIMETERS
- FURNITURE AND FITTINGS SHOWN ARE INDICATIVE

- Site Boundary
- Commercial Units
- 1-Bed Apts
- 2-Bed Apts
- 3-Bed Apts
- Area Underground
- +0.00m F.F.L. Indicates Finished Floor Level



Elevation / Section D-D - Block 5  
 Scale 1:200 @A1

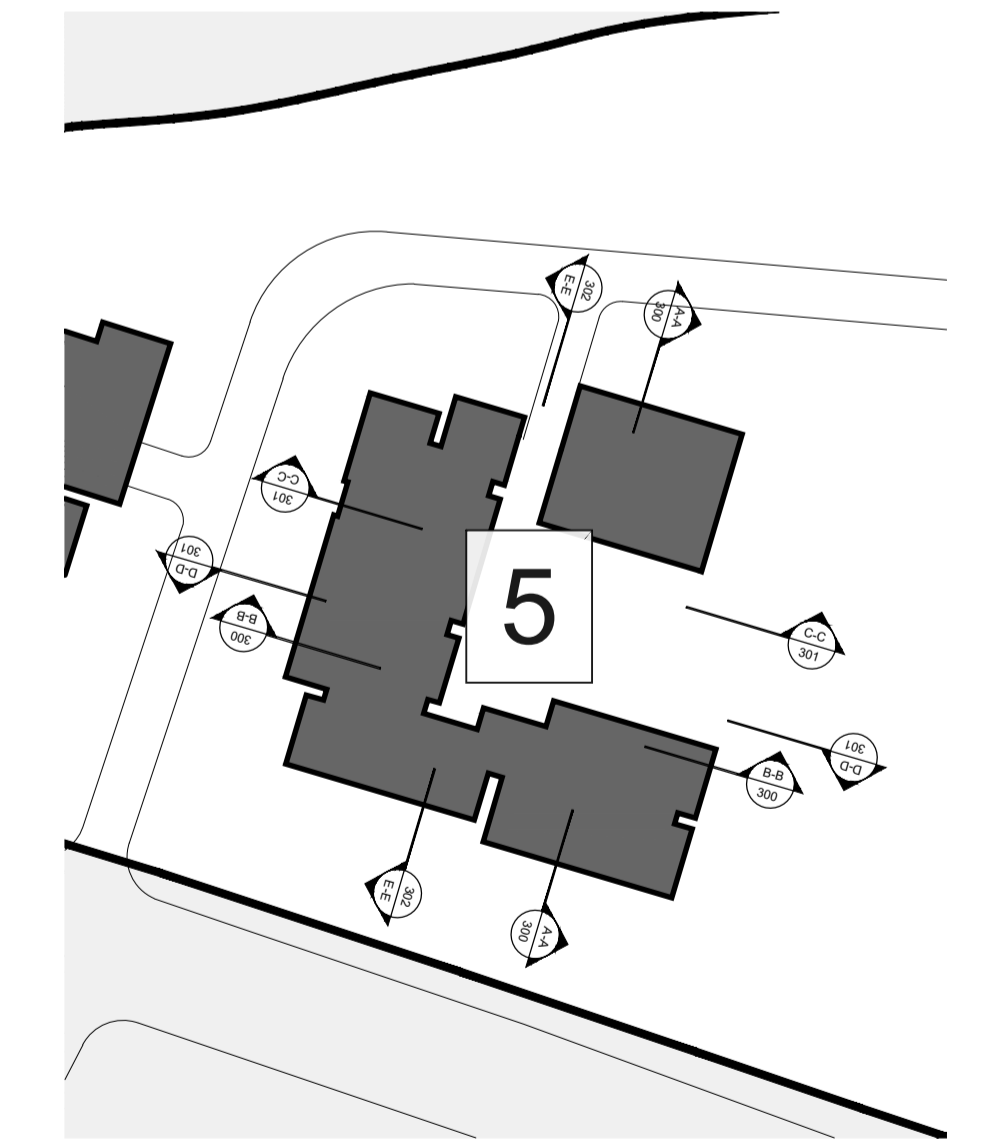

**Key Plan**

N

WILSON ARCHITECTURE

51 Patrick's Place, Wellington Rd., Cork t: 353-21-455255 e: info@wilsonarchitecture.ie  
 36 Pembroke Rd, Dublin 4 t: 353-1-6601866 w: www.wilsonarchitecture.ie

Project: BELCAMP SHD Belcamp, Malahide Road, Dublin 17 Applicant: Gerard Gannon Properties		BLOCK 5 Elevation / Section CC & DD	
SCALE 1:200 @A1	DATE Apr 2022	DRAWN BY RN	CHECKED BY PH
		REVISION PL	DRAWING NO. 1535 PL - 5 - 301

© COPYRIGHT This drawing or design may not be reproduced without permission