



Block 3 Section A1-A2 through Apt. 3.013




Block 3 Part Plan through Apt. 3.013 Ground Floor Level

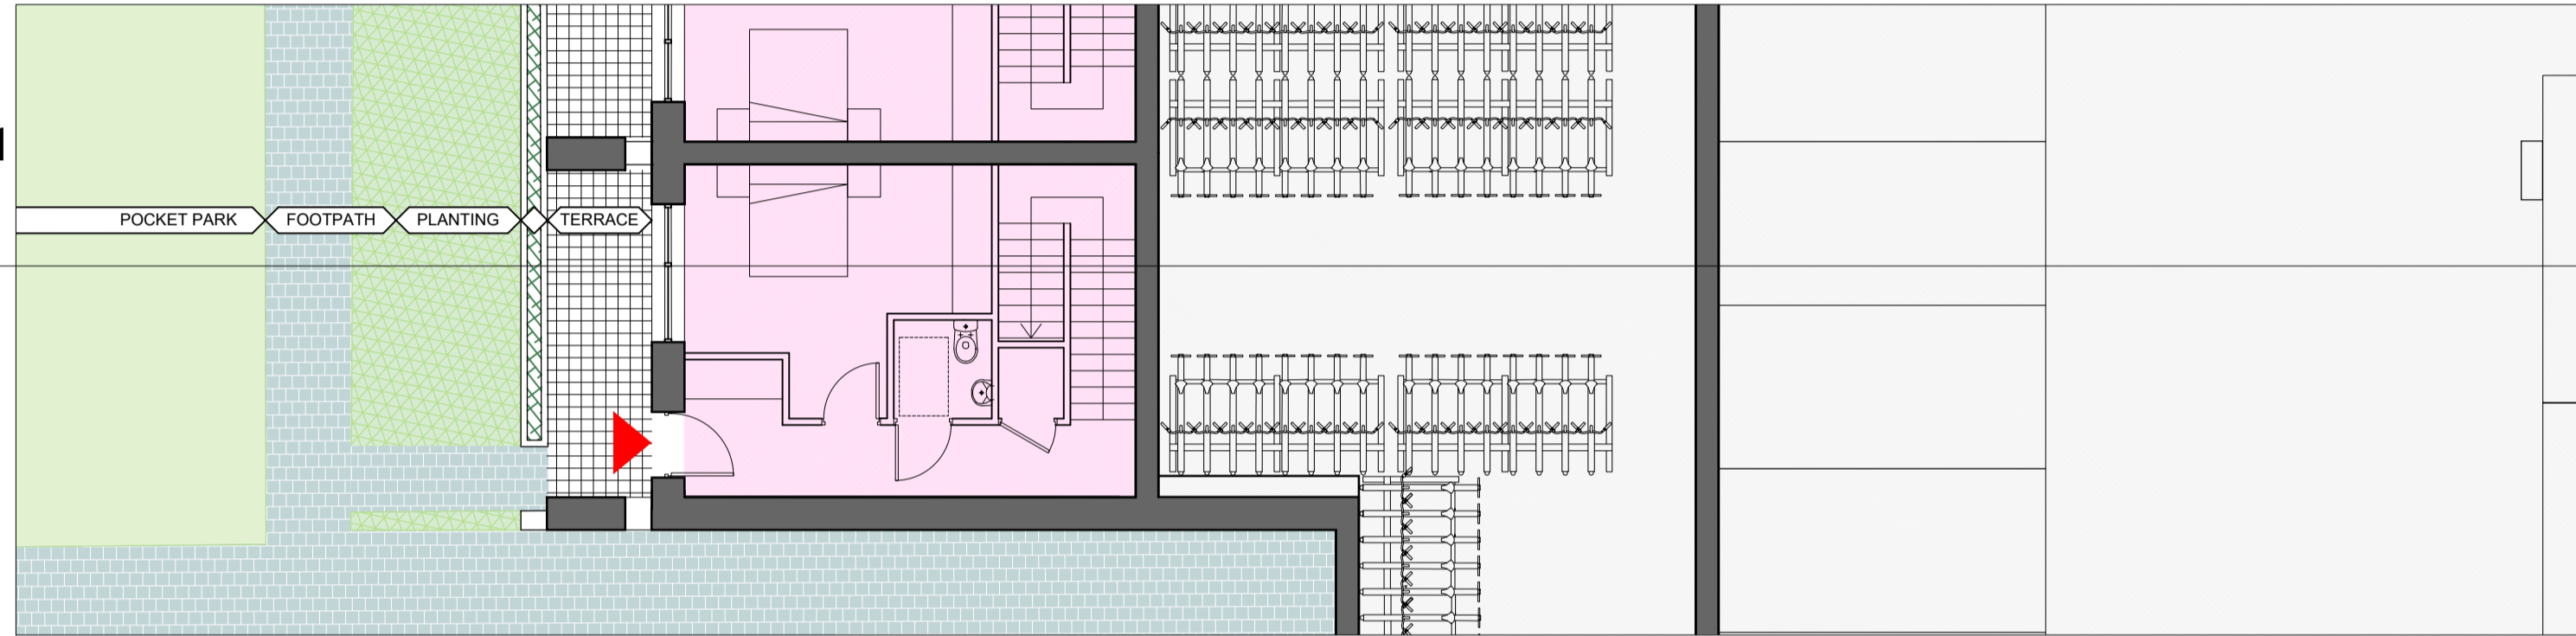


Block 3 Section A3 through Apt. 3.013

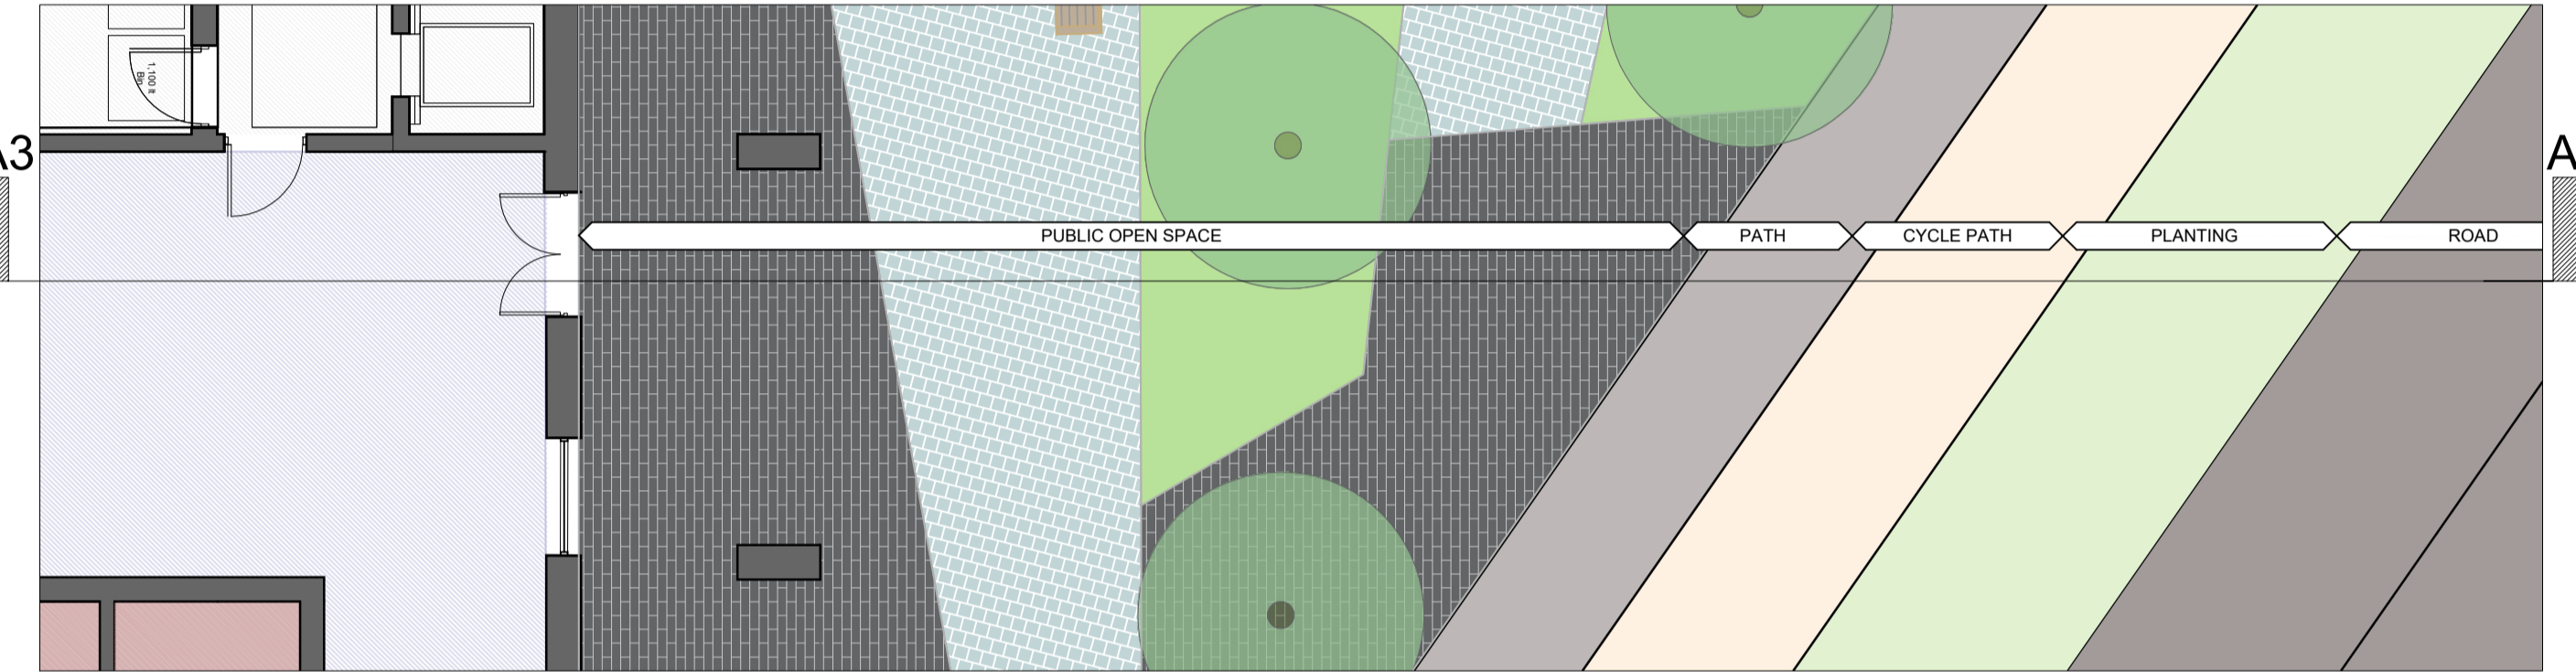

Block 3 Part Plan through Apt. 3.013 Ground Floor Level

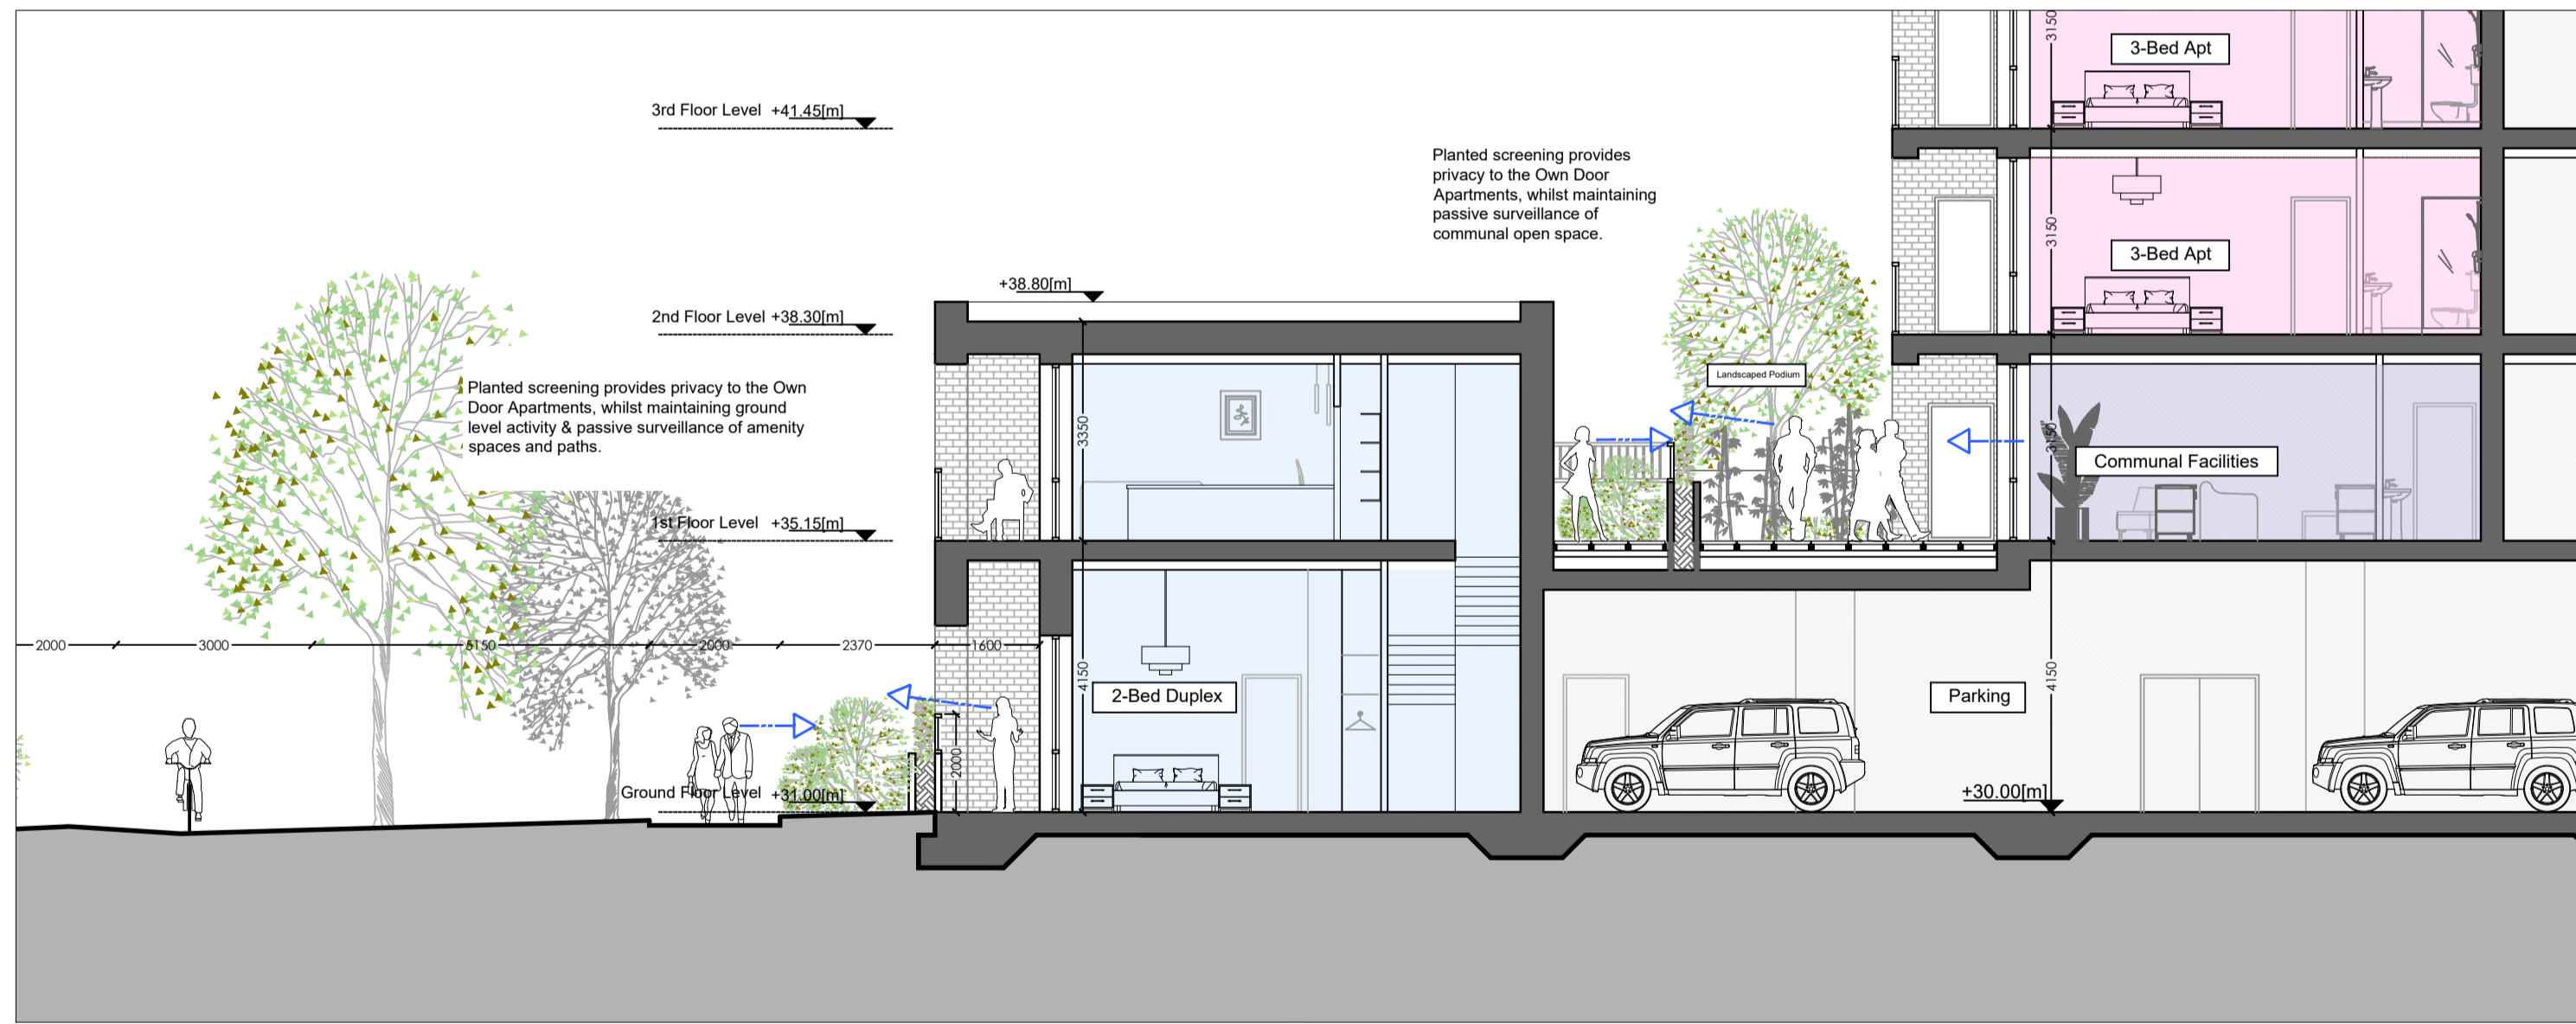

Block 6 Section A1-A2 through Apt. 6.002

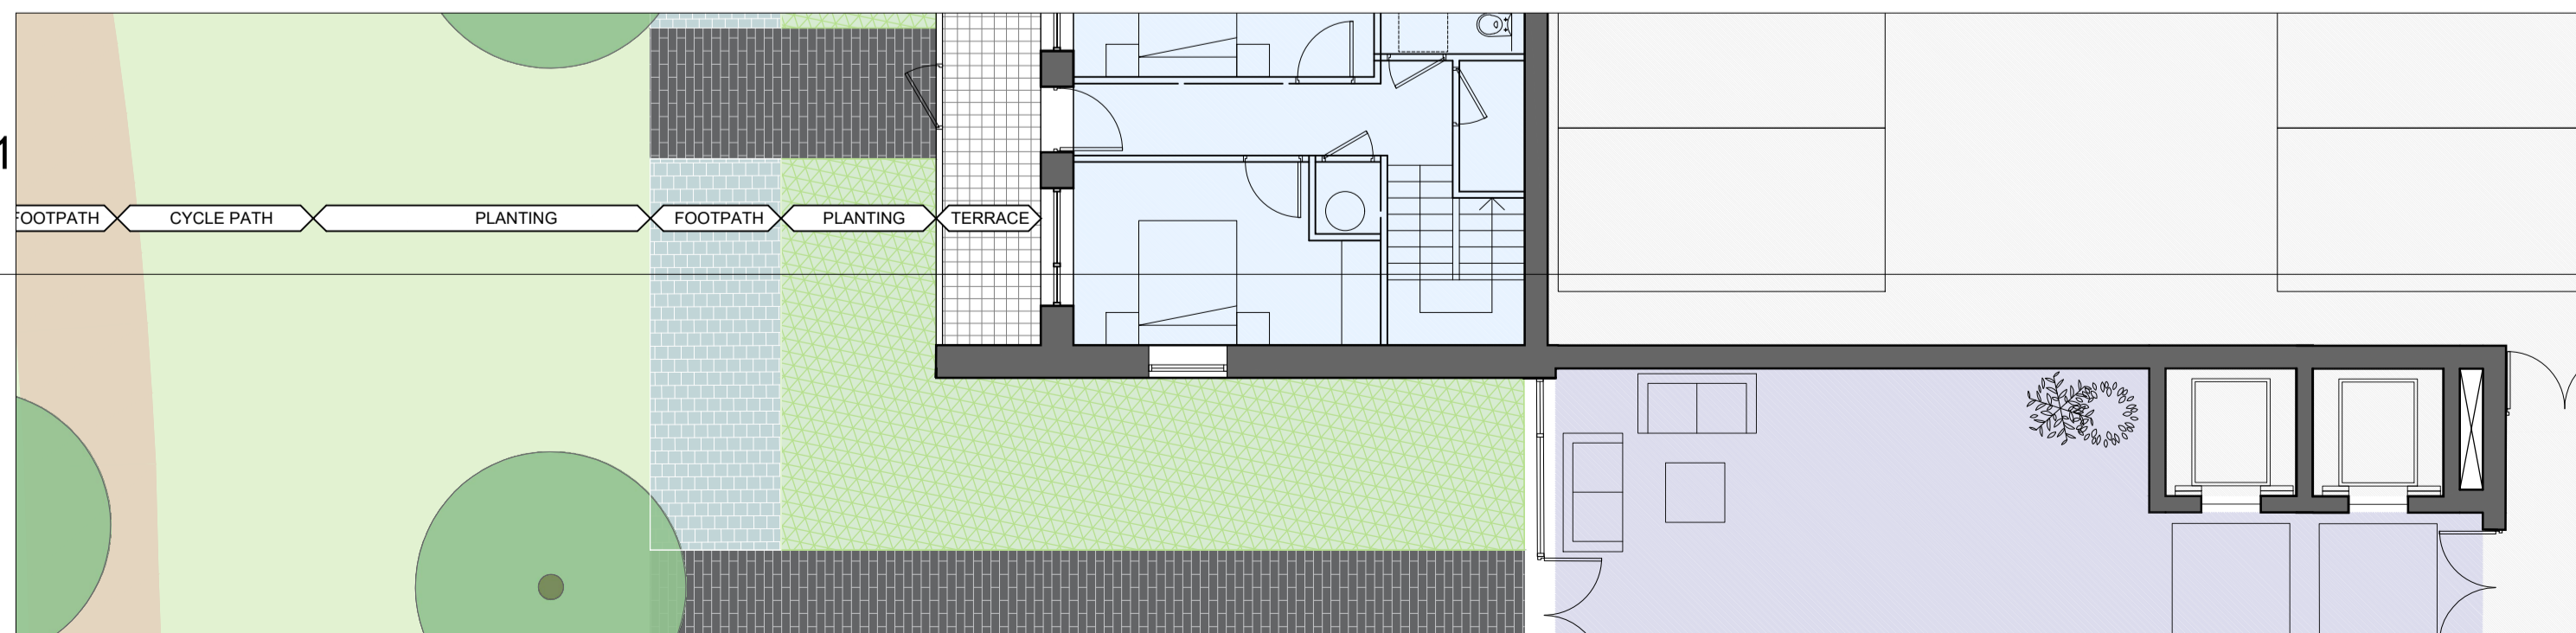

Block 6 Part Plan through Apt. 6.002 Ground Floor Level



Key Plan
 Scale 1:2000 @ A1



WILSON ARCHITECTURE



31 Patrick's Place, Wellington Rd., Cork t: 353-21-455255 e: info@wilsonarchitecture.ie
 36 Pembroke Rd, Dublin 4 t: 353-1-6601866 w: www.wilsonarchitecture.ie

Project: BELCAMP SHD
 Belcamp, Malahide Road, Dublin 17
 Applicant: Gerard Gannon Properties

Block Interface Section/Plan Details 01

SCALE	DATE	DRAWN BY	CHECKED	REVISION	DRAWING NO.
1:100 @A1	April 2022	FW	PH	PL	1535 PL - 0 - 310

© COPYRIGHT This drawing or design may not be reproduced without permission