


01 Site Section HH

Scale 1:200 @A0




02 Site Section II

Scale 1:200 @A0

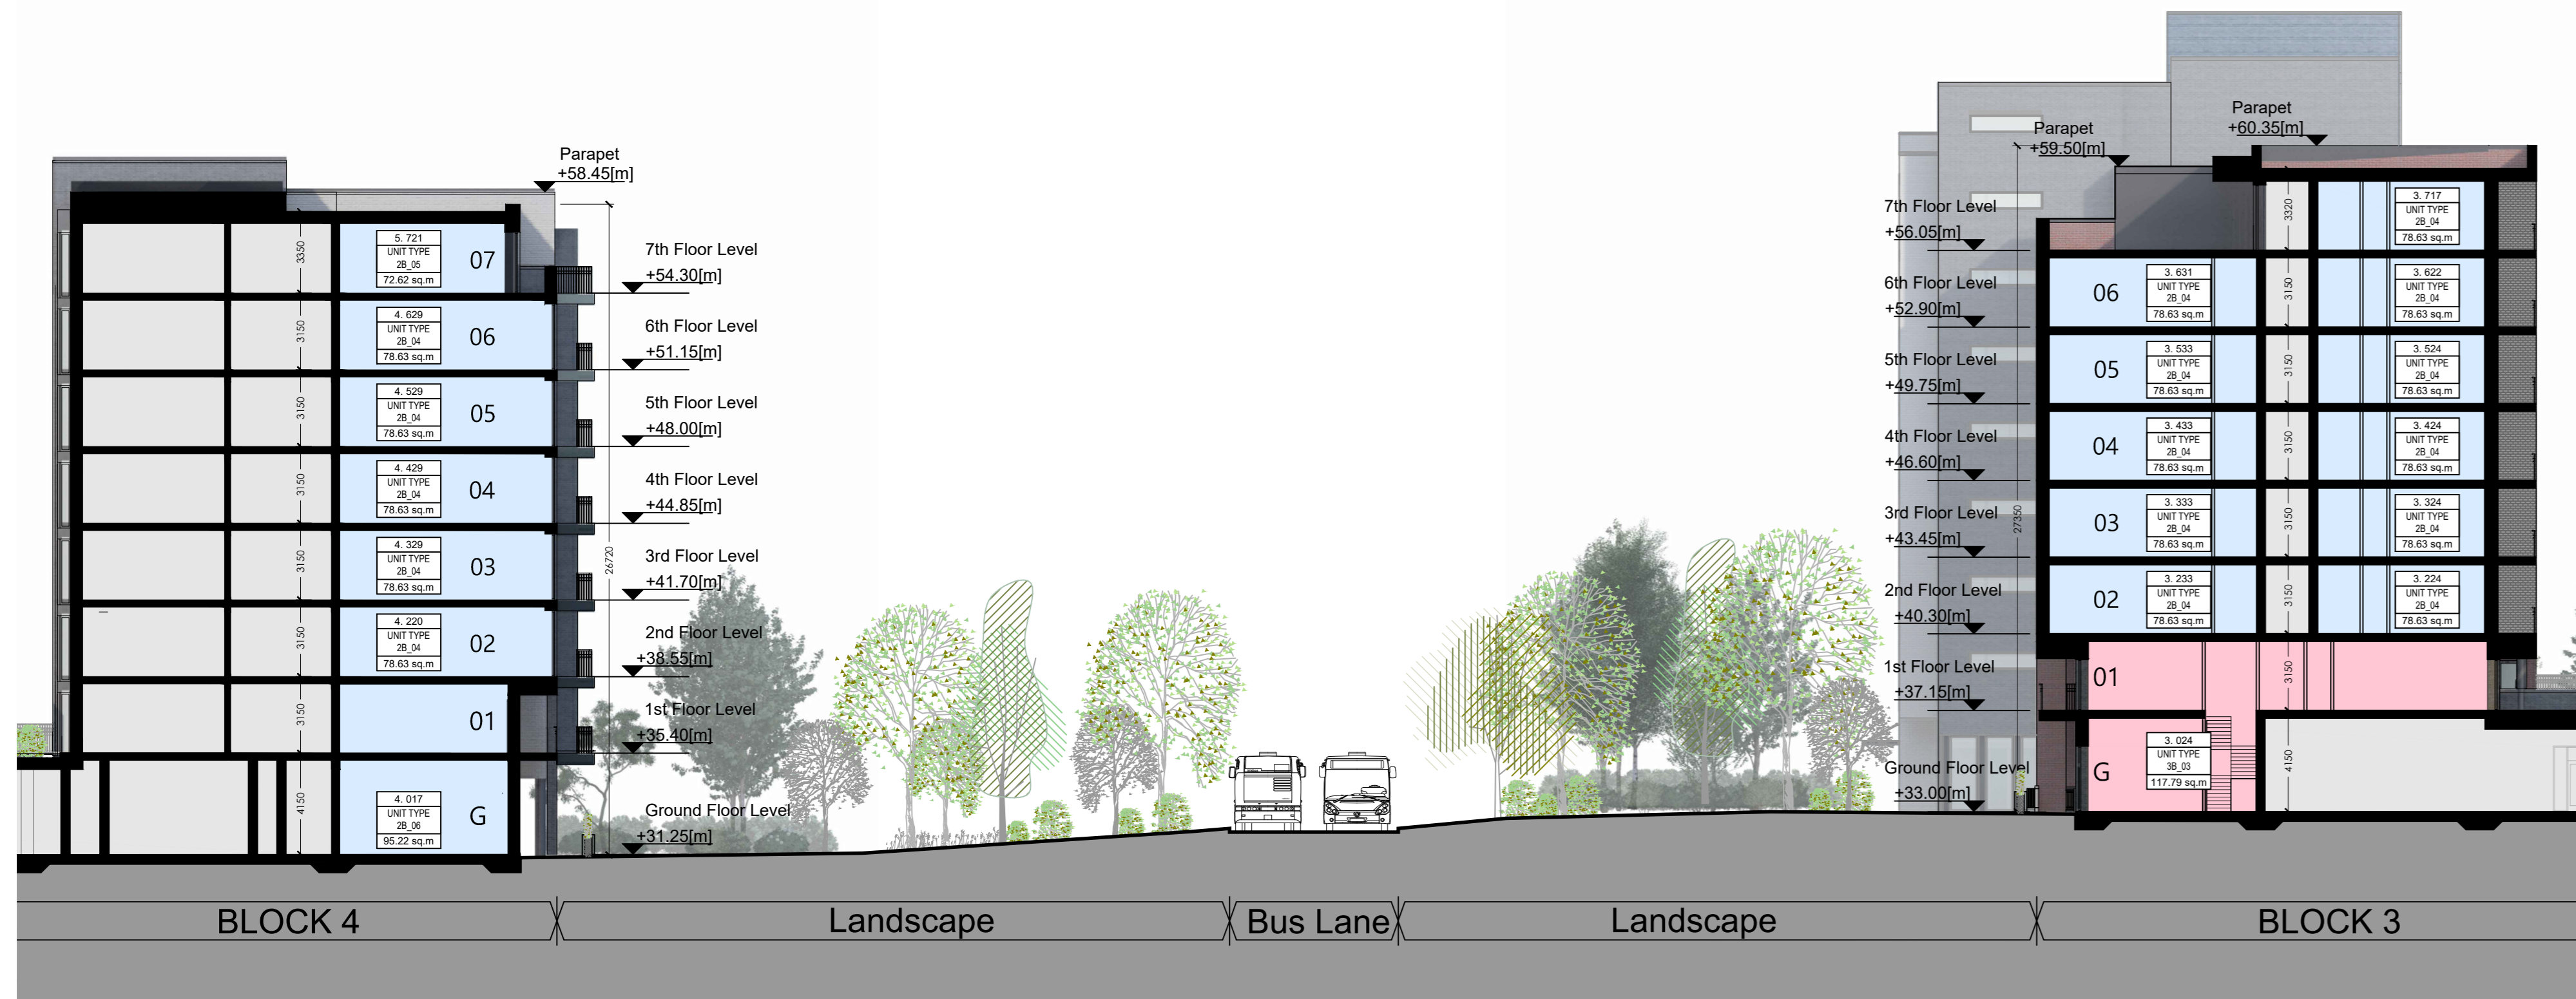

03 Site Section JJ

Scale 1:200 @A0

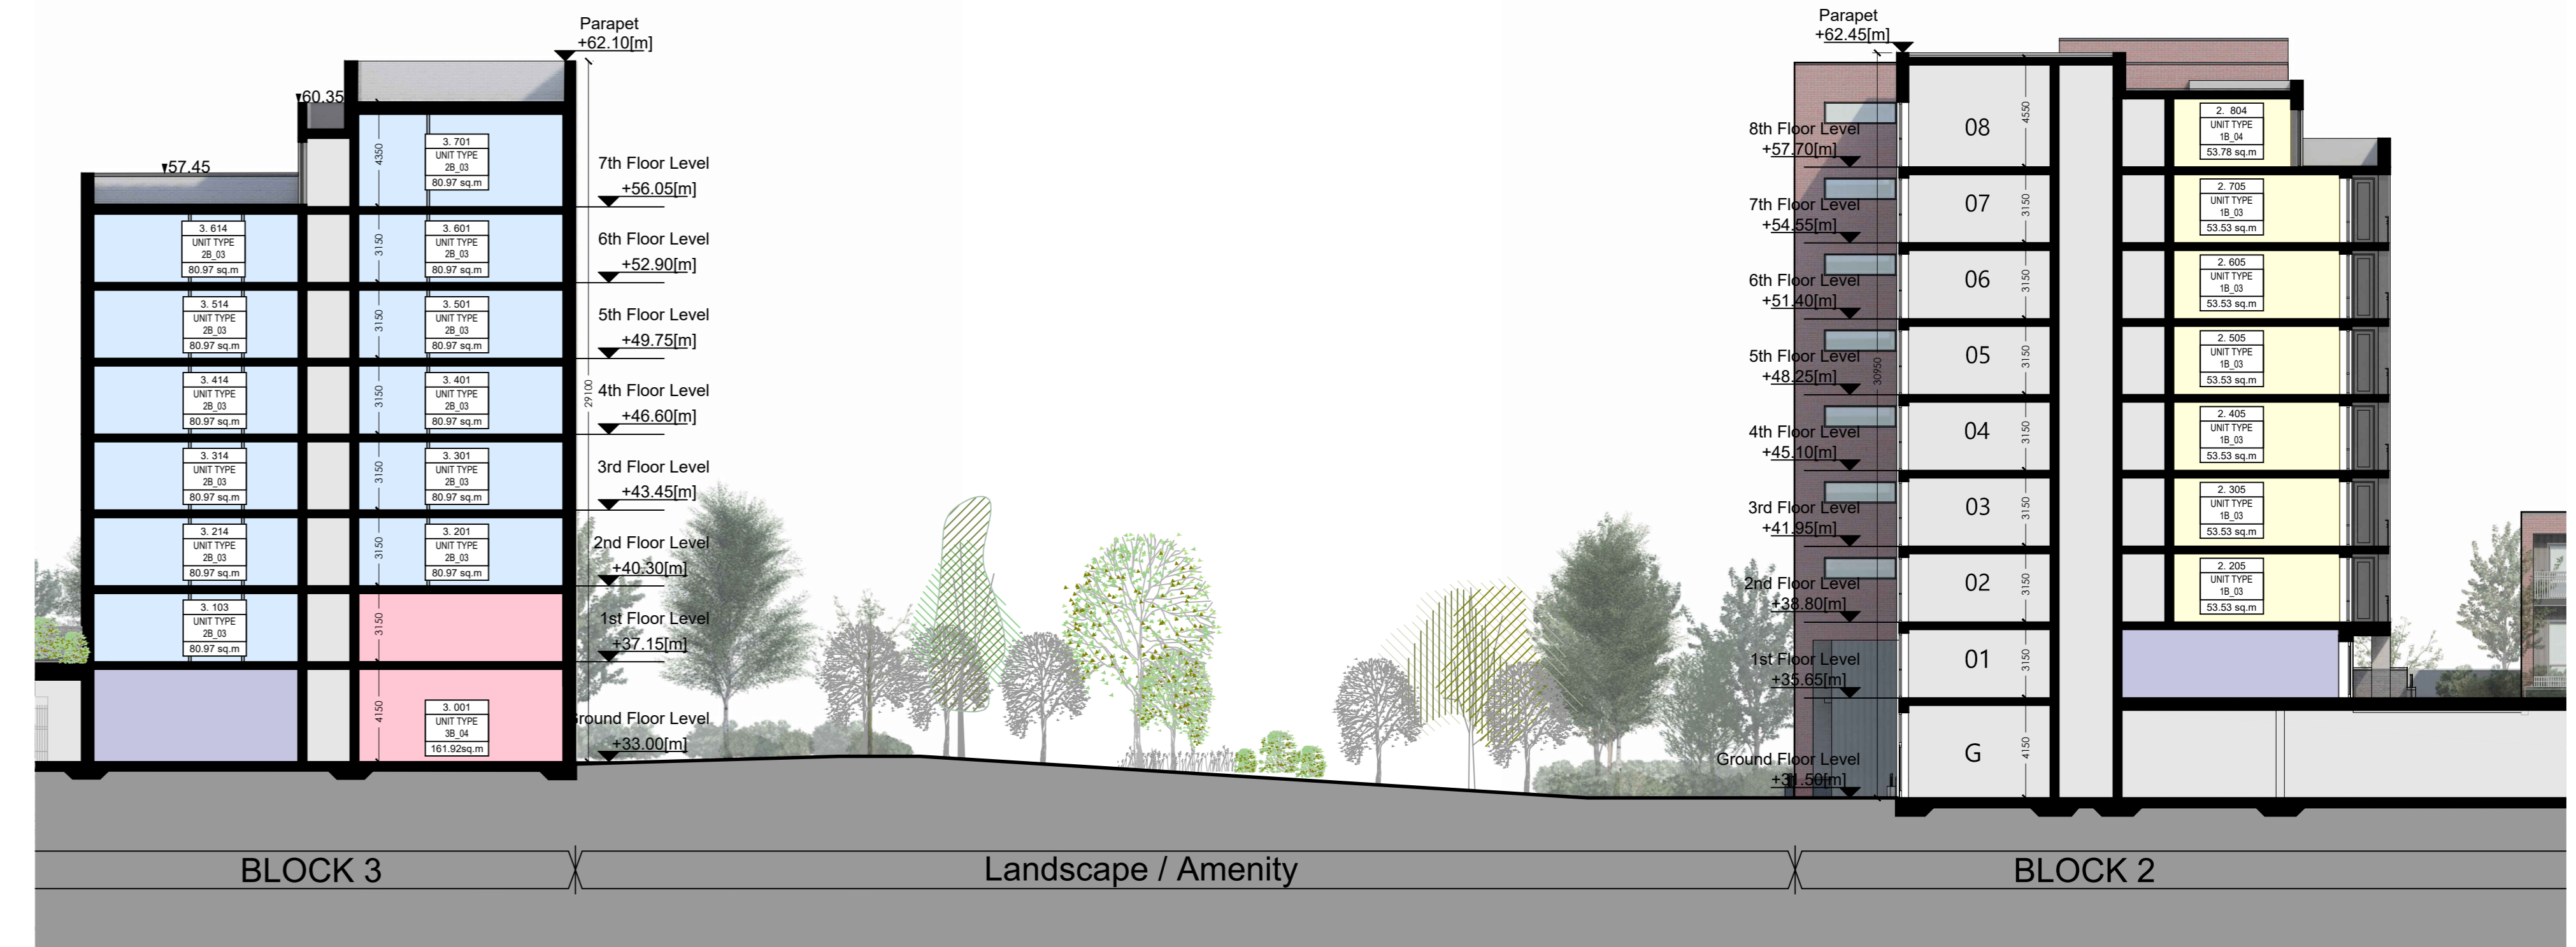


04 Site Section KK

Scale 1:200 @A0




Key Plan

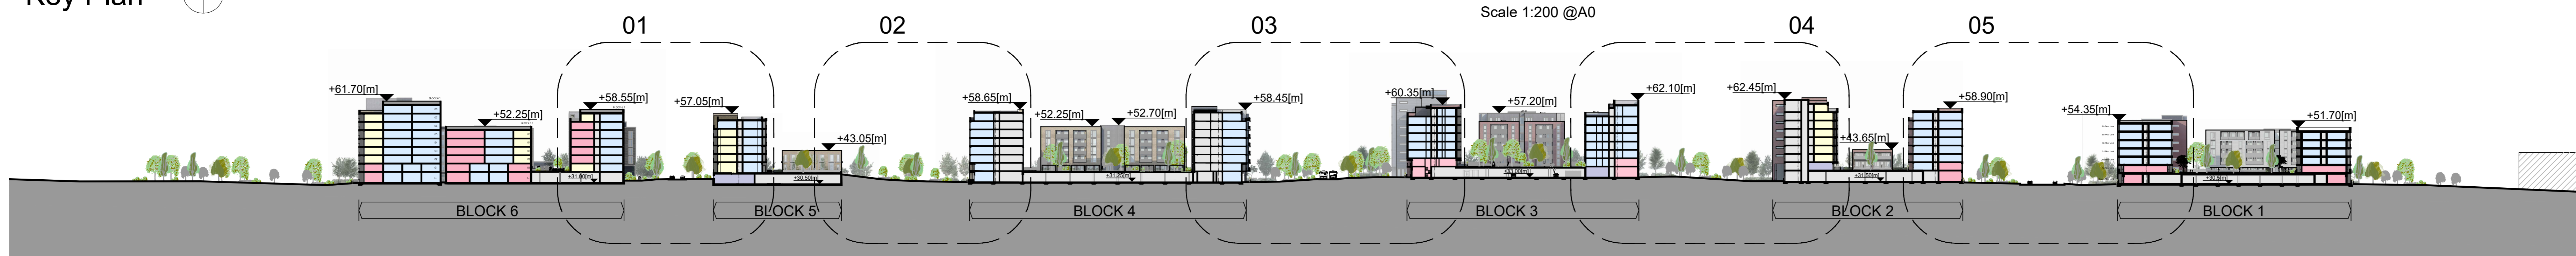

Site Section GG

Scale 1:1000 @A0

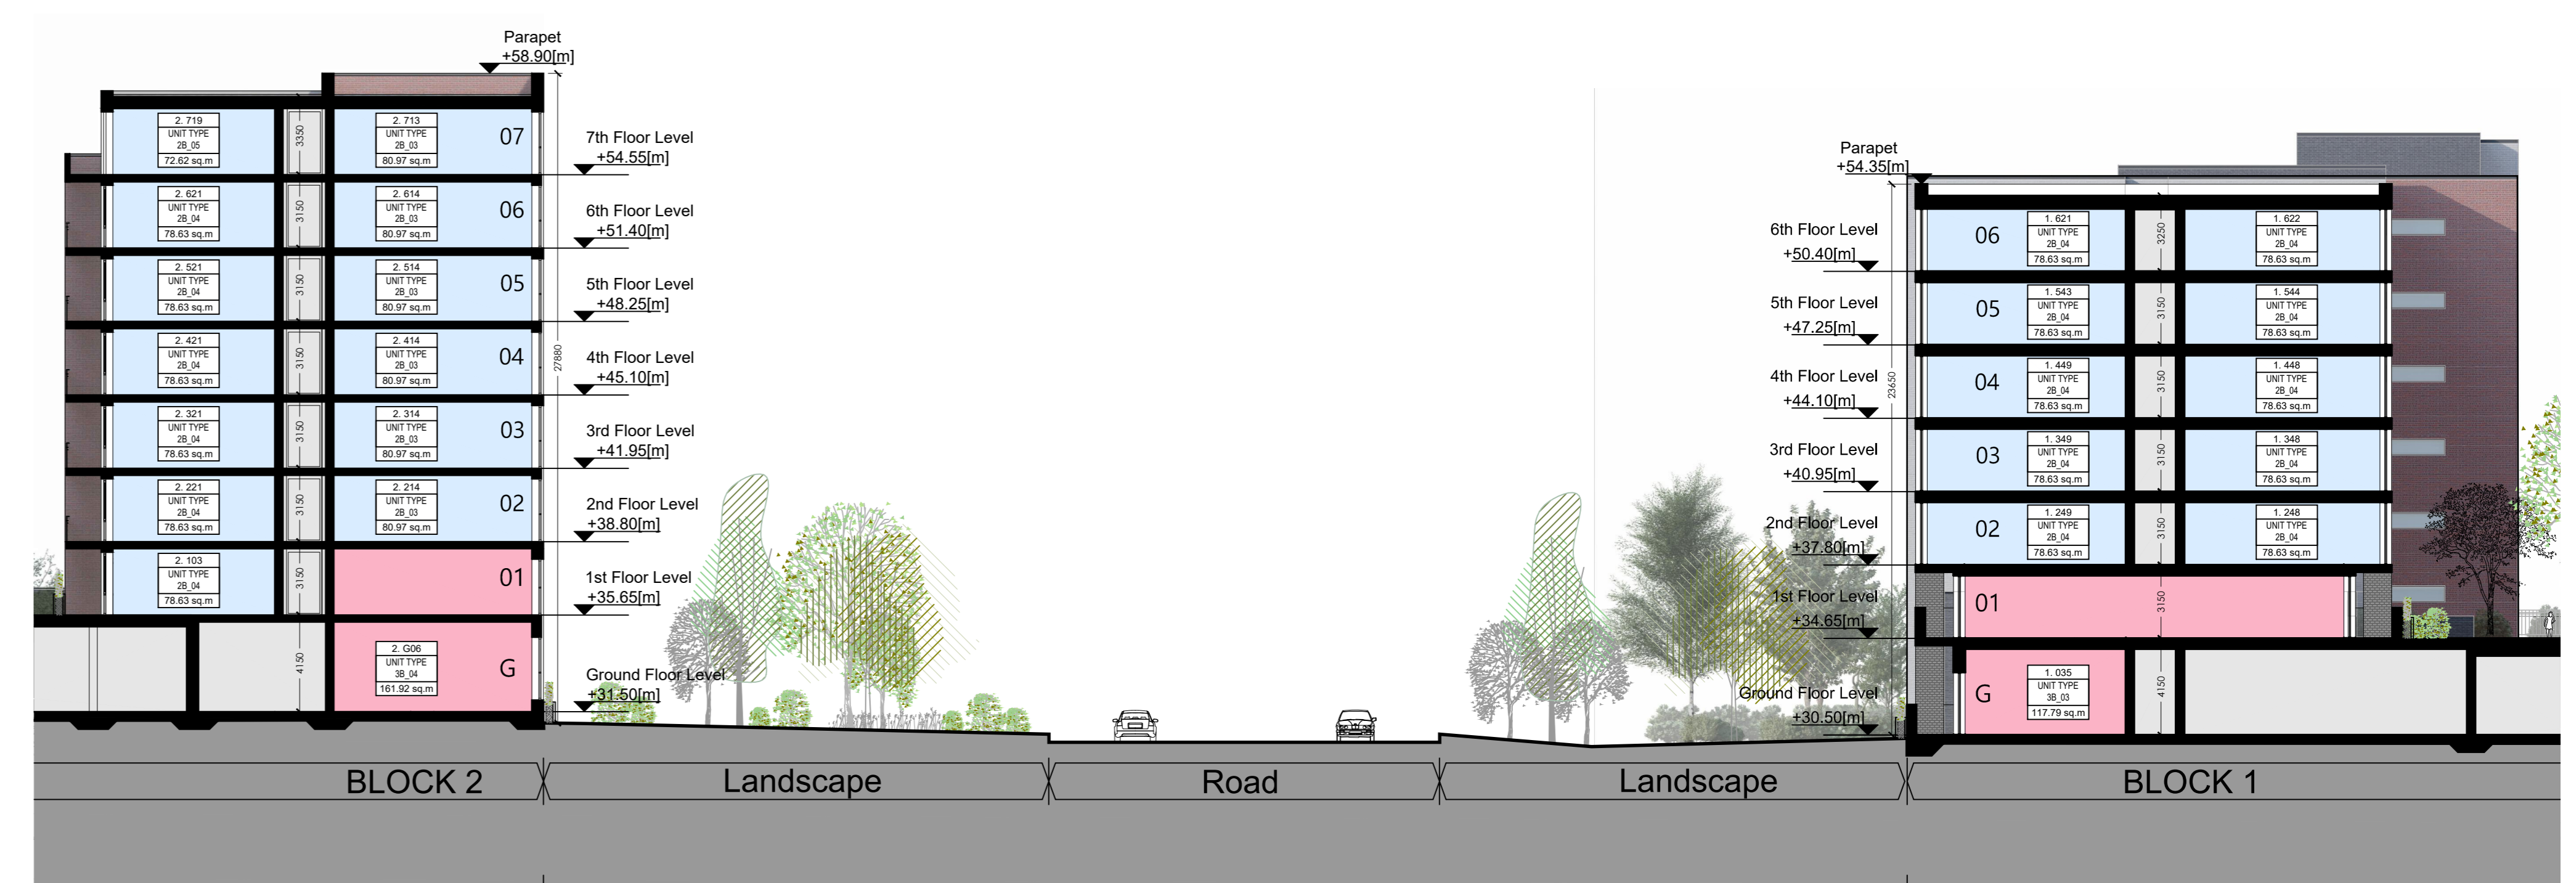

05 Site Section LL

Scale 1:200 @A0

NOTE: - DO NOT SCALE. USE FIGURED DIMENSIONS ONLY
- THIS DRAWING IS TO BE USED BY CONTRACTORS ONLY
- ALL RELEVANT SPECIFICATIONS AND DRAWINGS
- ALL DIMENSIONS TO BE CHECKED ON SITE
- IN THE EVENT OF ANY DISCREPANCIES BETWEEN DRAWINGS THE CONTRACTOR IS TO REFER TO THE ARCHITECT IMMEDIATELY

REV.	DATE	DESCRIPTION	DESIGN	CHECK	DATE
1	10/2022	Issued for Planning			