


LEGEND

- EXISTING ARTERIAL STREETS WITH BUS LANES
- PROPOSED ARTERIAL STREETS BY OTHERS
- ARTERIAL STREETS
- ARTERIAL STREETS WITH BUS LANES
- ARTERIAL STREETS PLANNING PENDING
- ARTERIAL STREETS WITH POTENTIAL BUS LANE
- PROPOSED BUS GATE
- PROPOSED LINK STREETS
- PROPOSED LOCAL LINK ROAD
- PROPOSED LOCAL ACCESS ROAD

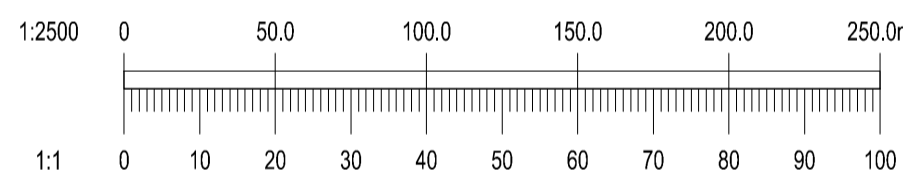

Ordnance Survey Ireland Licence No. EN 0006021 © Ordnance Survey Ireland/Government of Ireland.

REV.	DATE	AMENDMENT	DRN	APPD

STATUS FOR PLANNING
NOT FOR CONSTRUCTION

Waterman Moylan
Engineering Consultants
BLOCK 5, EASTPOINT BUSINESS PARK, ALFIE BYRNE ROAD, DUBLIN D03 K7W7 IRELAND.
Tel: (01) 664 8900 Fax: (01) 661 3618
Email: info@waterman-moylan.ie www.waterman-moylan.ie

CLIENT GERARD GANNON PROPERTIES
ARCHITECT CONROY CROWE KELLY / WILSON ARCHITECTURE

PROJECT PROPOSED STRATEGIC HOUSING DEVELOPMENT AT BELCAMP, DUBLIN 17

TITLE ROAD NETWORK

DRAWN NS	DESIGNED DA	APPROVED MD	DATE APRIL 2022
SCALE 1:2500 @ A1	JOB NO. 19-114	DRG. NO. P1004	REVISION