


LEGEND

- EXISTING CYCLE ROUTE
- SHARED CYLCCE/PEDESTRIAN ROUTE
- DEDICATED CYCLE ROUTE TWO WAY
- DEDICATED CYCLE ROUTE OFF ROAD
- CYCLE ROUTE ON ROAD OFF SITE
- - - CYCLE ROUTE CURRENT AND PROPOSED BY OTHERS

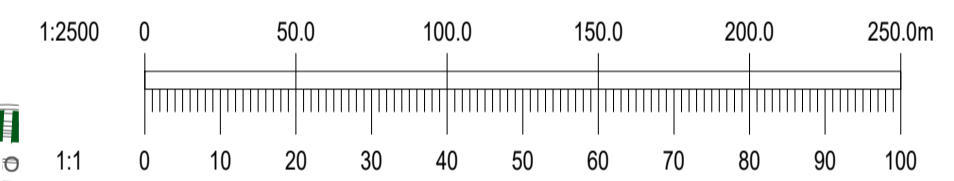

Ordnance Survey Ireland Licence No. EN 0006021 © Ordnance Survey Ireland/Government of Ireland.

REV.	DATE	AMENDMENT	DRN	APPD

STATUS FOR PLANNING
 NOT FOR CONSTRUCTION

Waterman Moylan
 Engineering Consultants
 BLOCK 5, EASTPOINT BUSINESS PARK, ALFIE BYRNE ROAD,
 DUBLIN D03 K7W7 IRELAND.
 Tel: (01) 664 8900 Fax: (01) 661 3618
 Email: info@waterman-moylan.ie www.waterman-moylan.ie

CLIENT GERARD GANNON PROPERTIES
ARCHITECT CONROY CROWE KELLY / WILSON ARCHITECTURE

PROJECT
 PROPOSED STRATEGIC HOUSING DEVELOPMENT
 AT BELCAMP, DUBLIN 17

TITLE
 CYCLE ROUTES

DRAWN NS	DESIGNED DA	APPROVED MD	DATE APRIL 2022
SCALE 1:2500 @ A1	JOB NO. 19-114	DRG. NO. P1006	REVISION