


- NOTES:
1. DO NOT SCALE. USE FIGURED DIMENSIONS ONLY.
 2. THIS DRAWING IS TO BE READ IN CONJUNCTION WITH ALL OTHER RELEVANT ARCHITECTURAL AND ENGINEERING DRAWINGS.

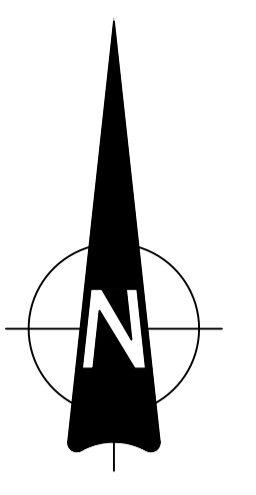

LEGEND:


- 28.90 PROPOSED ROAD LEVEL
- PROPOSED ROAD FALL

PROPOSED FUTURE WWTP ACCESS ROAD BY IRISH WATER SUBJECT TO PLANNING

CROSSWAITE DEVELOPMENT SITE - 79 UNITS UNDER CONSTRUCTION - REG. REF F18A/0092

BELCAMP PHASE 1A UNDER CONSTRUCTION REG. REF F15A/0609

REFER TO ENGINEERING ASSESSMENT REPORT SECTION 5.4.3 FOR CONTEXT OF OPTION B

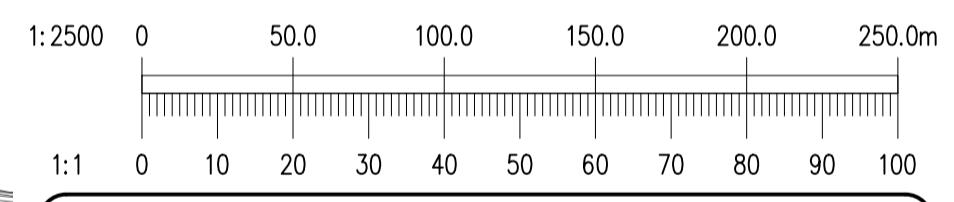

Ordnance Survey Ireland Licence No. EN 0006021 © Ordnance Survey Ireland/Government of Ireland.

REV.	DATE	AMENDMENT	DRN	APPD

STATUS: **FOR PLANNING NOT FOR CONSTRUCTION**

Waterman Moylan
Engineering Consultants
BLOCK 5, EASTPOINT BUSINESS PARK, ALFIE BYRNE ROAD, DUBLIN D03 H3F4 IRELAND. Tel: (01) 864 8900 Email: info@waterman-moylan.ie www.waterman-moylan.ie

CLIENT: GERARD GANNON PROPERTIES
ARCHITECT: CONROY CROWE KELLY / WILSON ARCHITECTURE

PROJECT: PROPOSED STRATEGIC HOUSING DEVELOPMENT AT BELCAMP, DUBLIN 17

TITLE: ROAD GENERAL ARRANGEMENT OPTION B

DRAWN PJD	DESIGNED DA	APPROVED MD	DATE APRIL 2022
SCALE 1:2500 @ A1	JOB NO. 19-114	DRG. NO. P1125	REVISION