




Bus Gate Section M-M SCALE 1:50

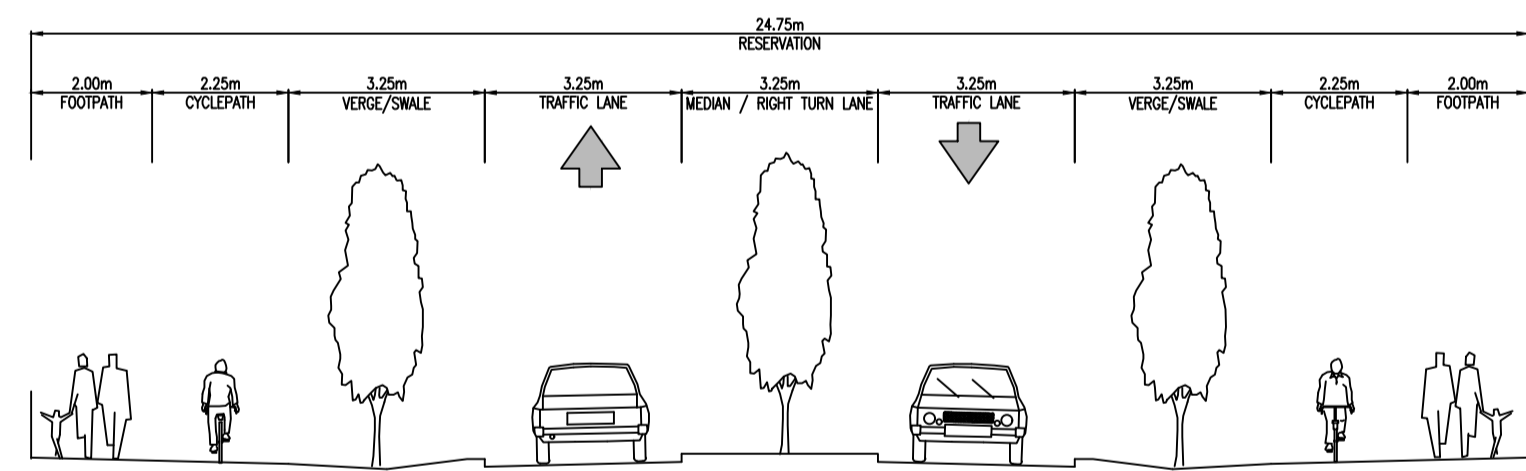


Belcamp Parkway Section D-D SCALE 1:50

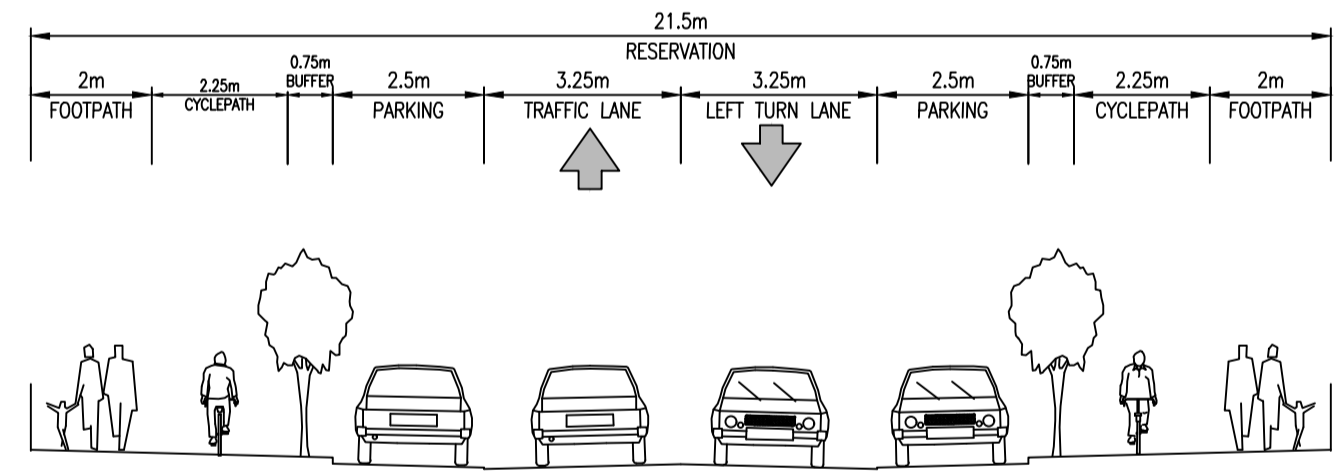


R139 Link Road Section F-F (with parking) SCALE 1:50

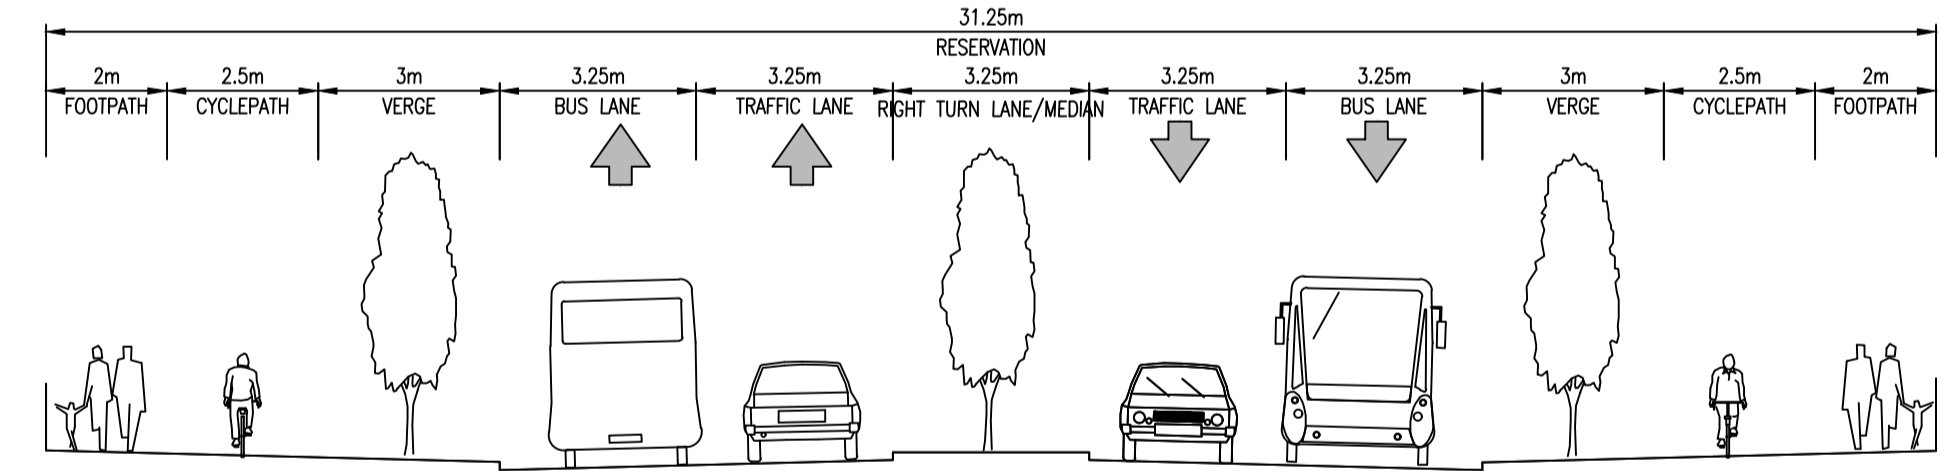


East West Link Road Section L-L SCALE 1:50

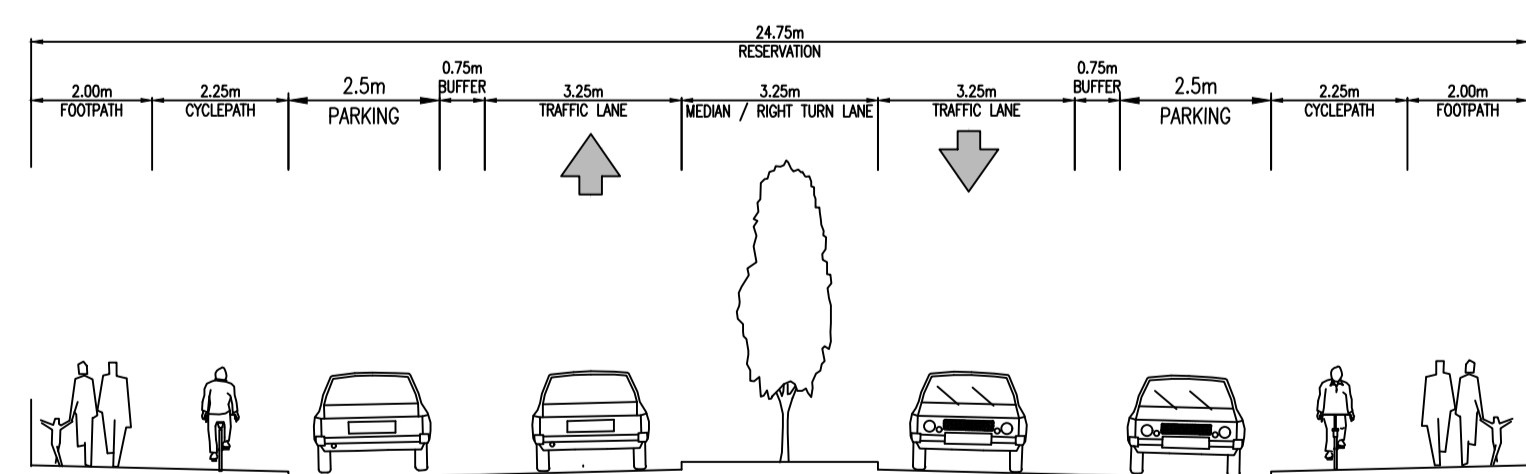


Belcamp Parkway Section E-E SCALE 1:50

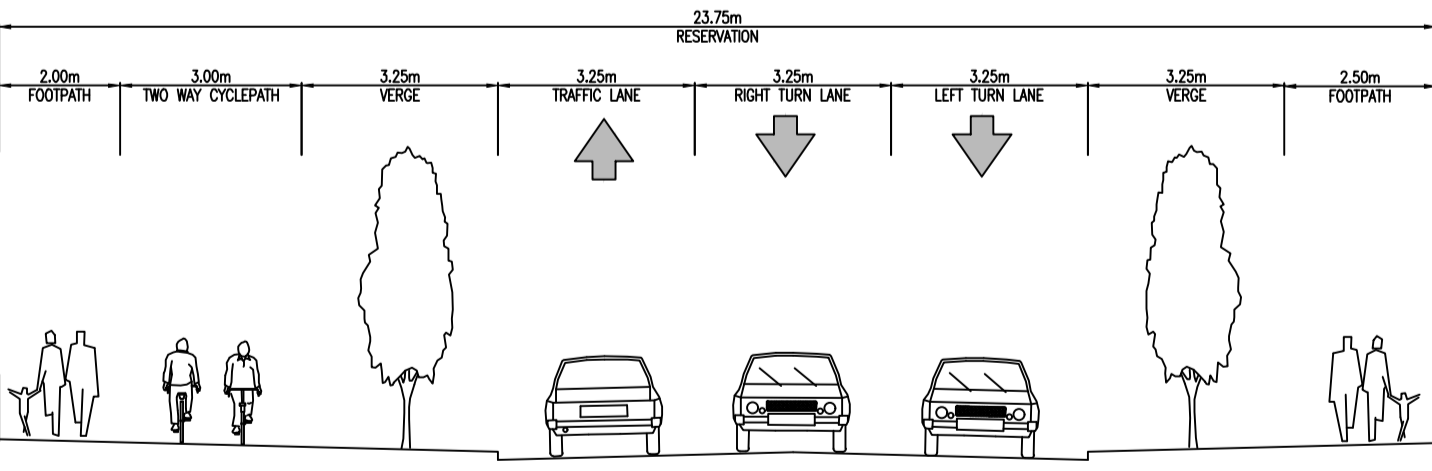


R139 Link Road Section G-G SCALE 1:50

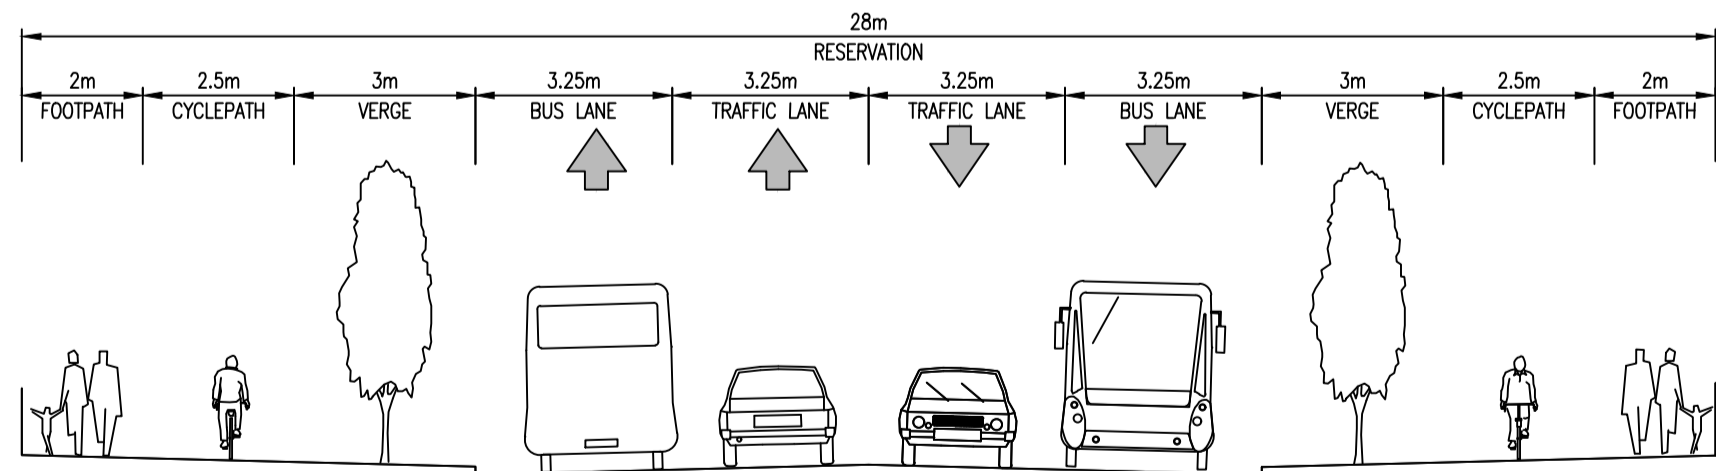


East West Link Road Section K-K SCALE 1:50

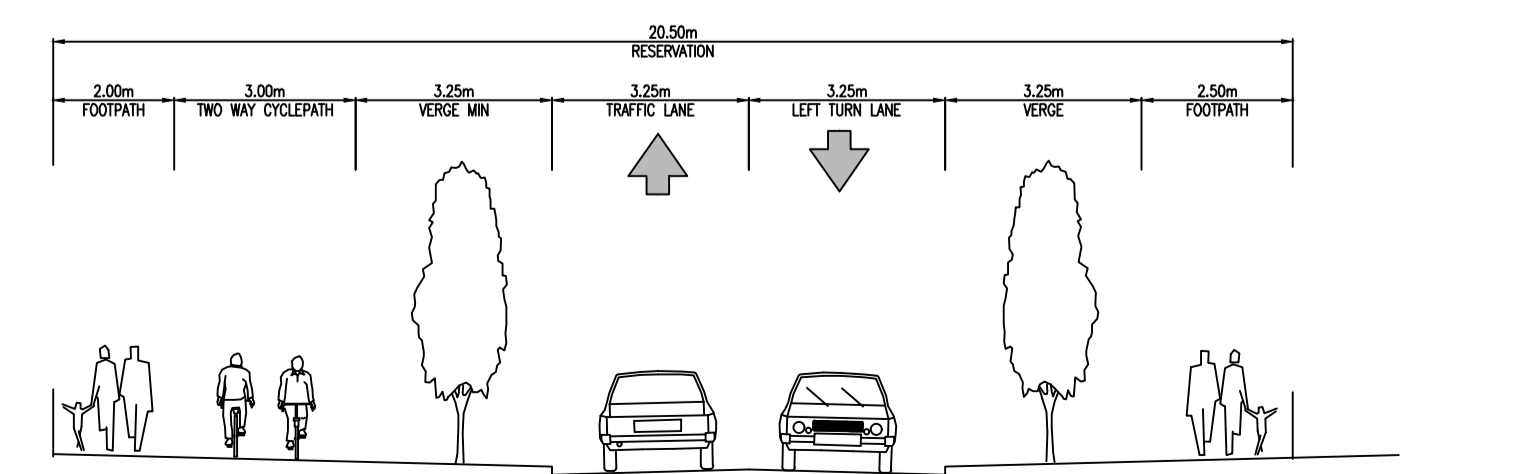


R139 Link Road Section F-F SCALE 1:50

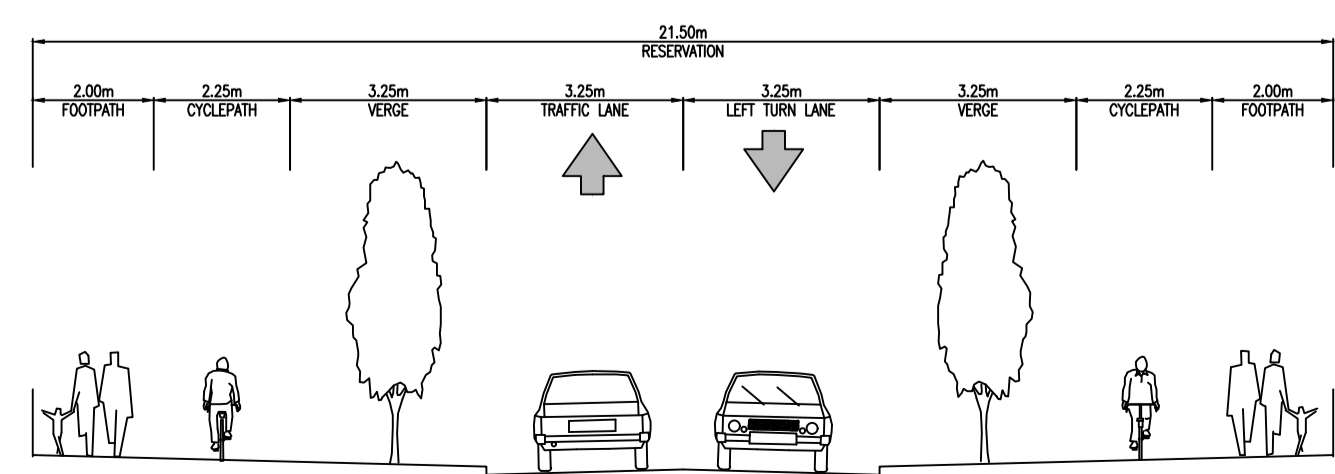


Belcamp Parkway Section H-H SCALE 1:50

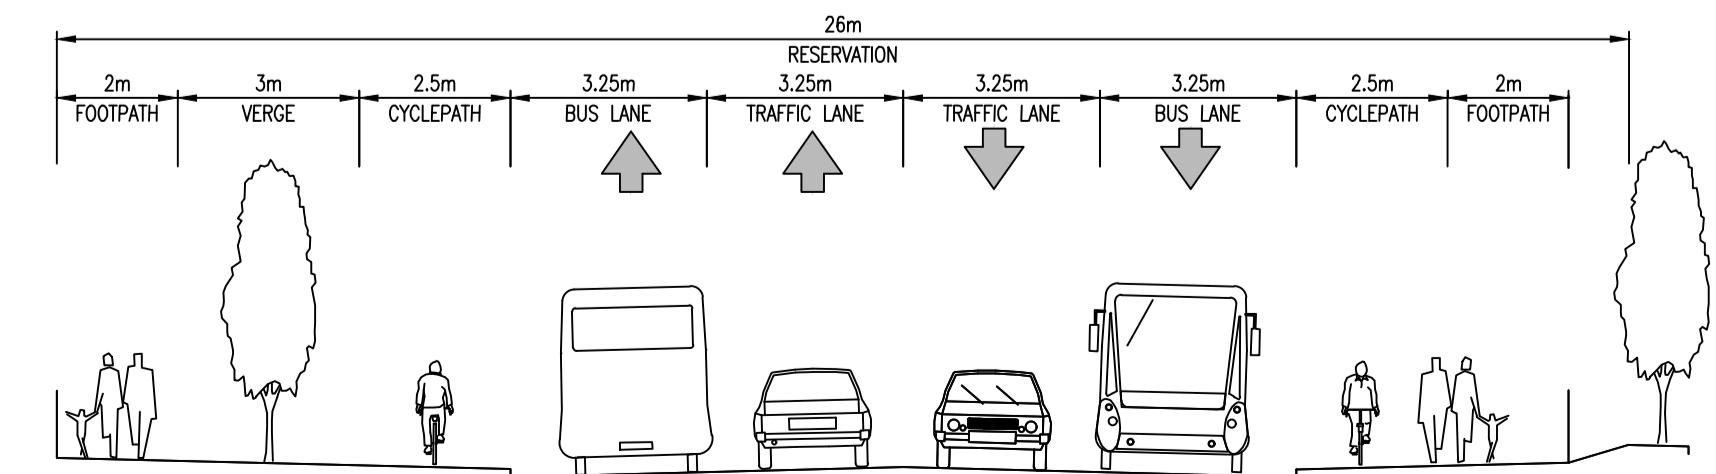

East West Link Road Section J-J SCALE 1:50

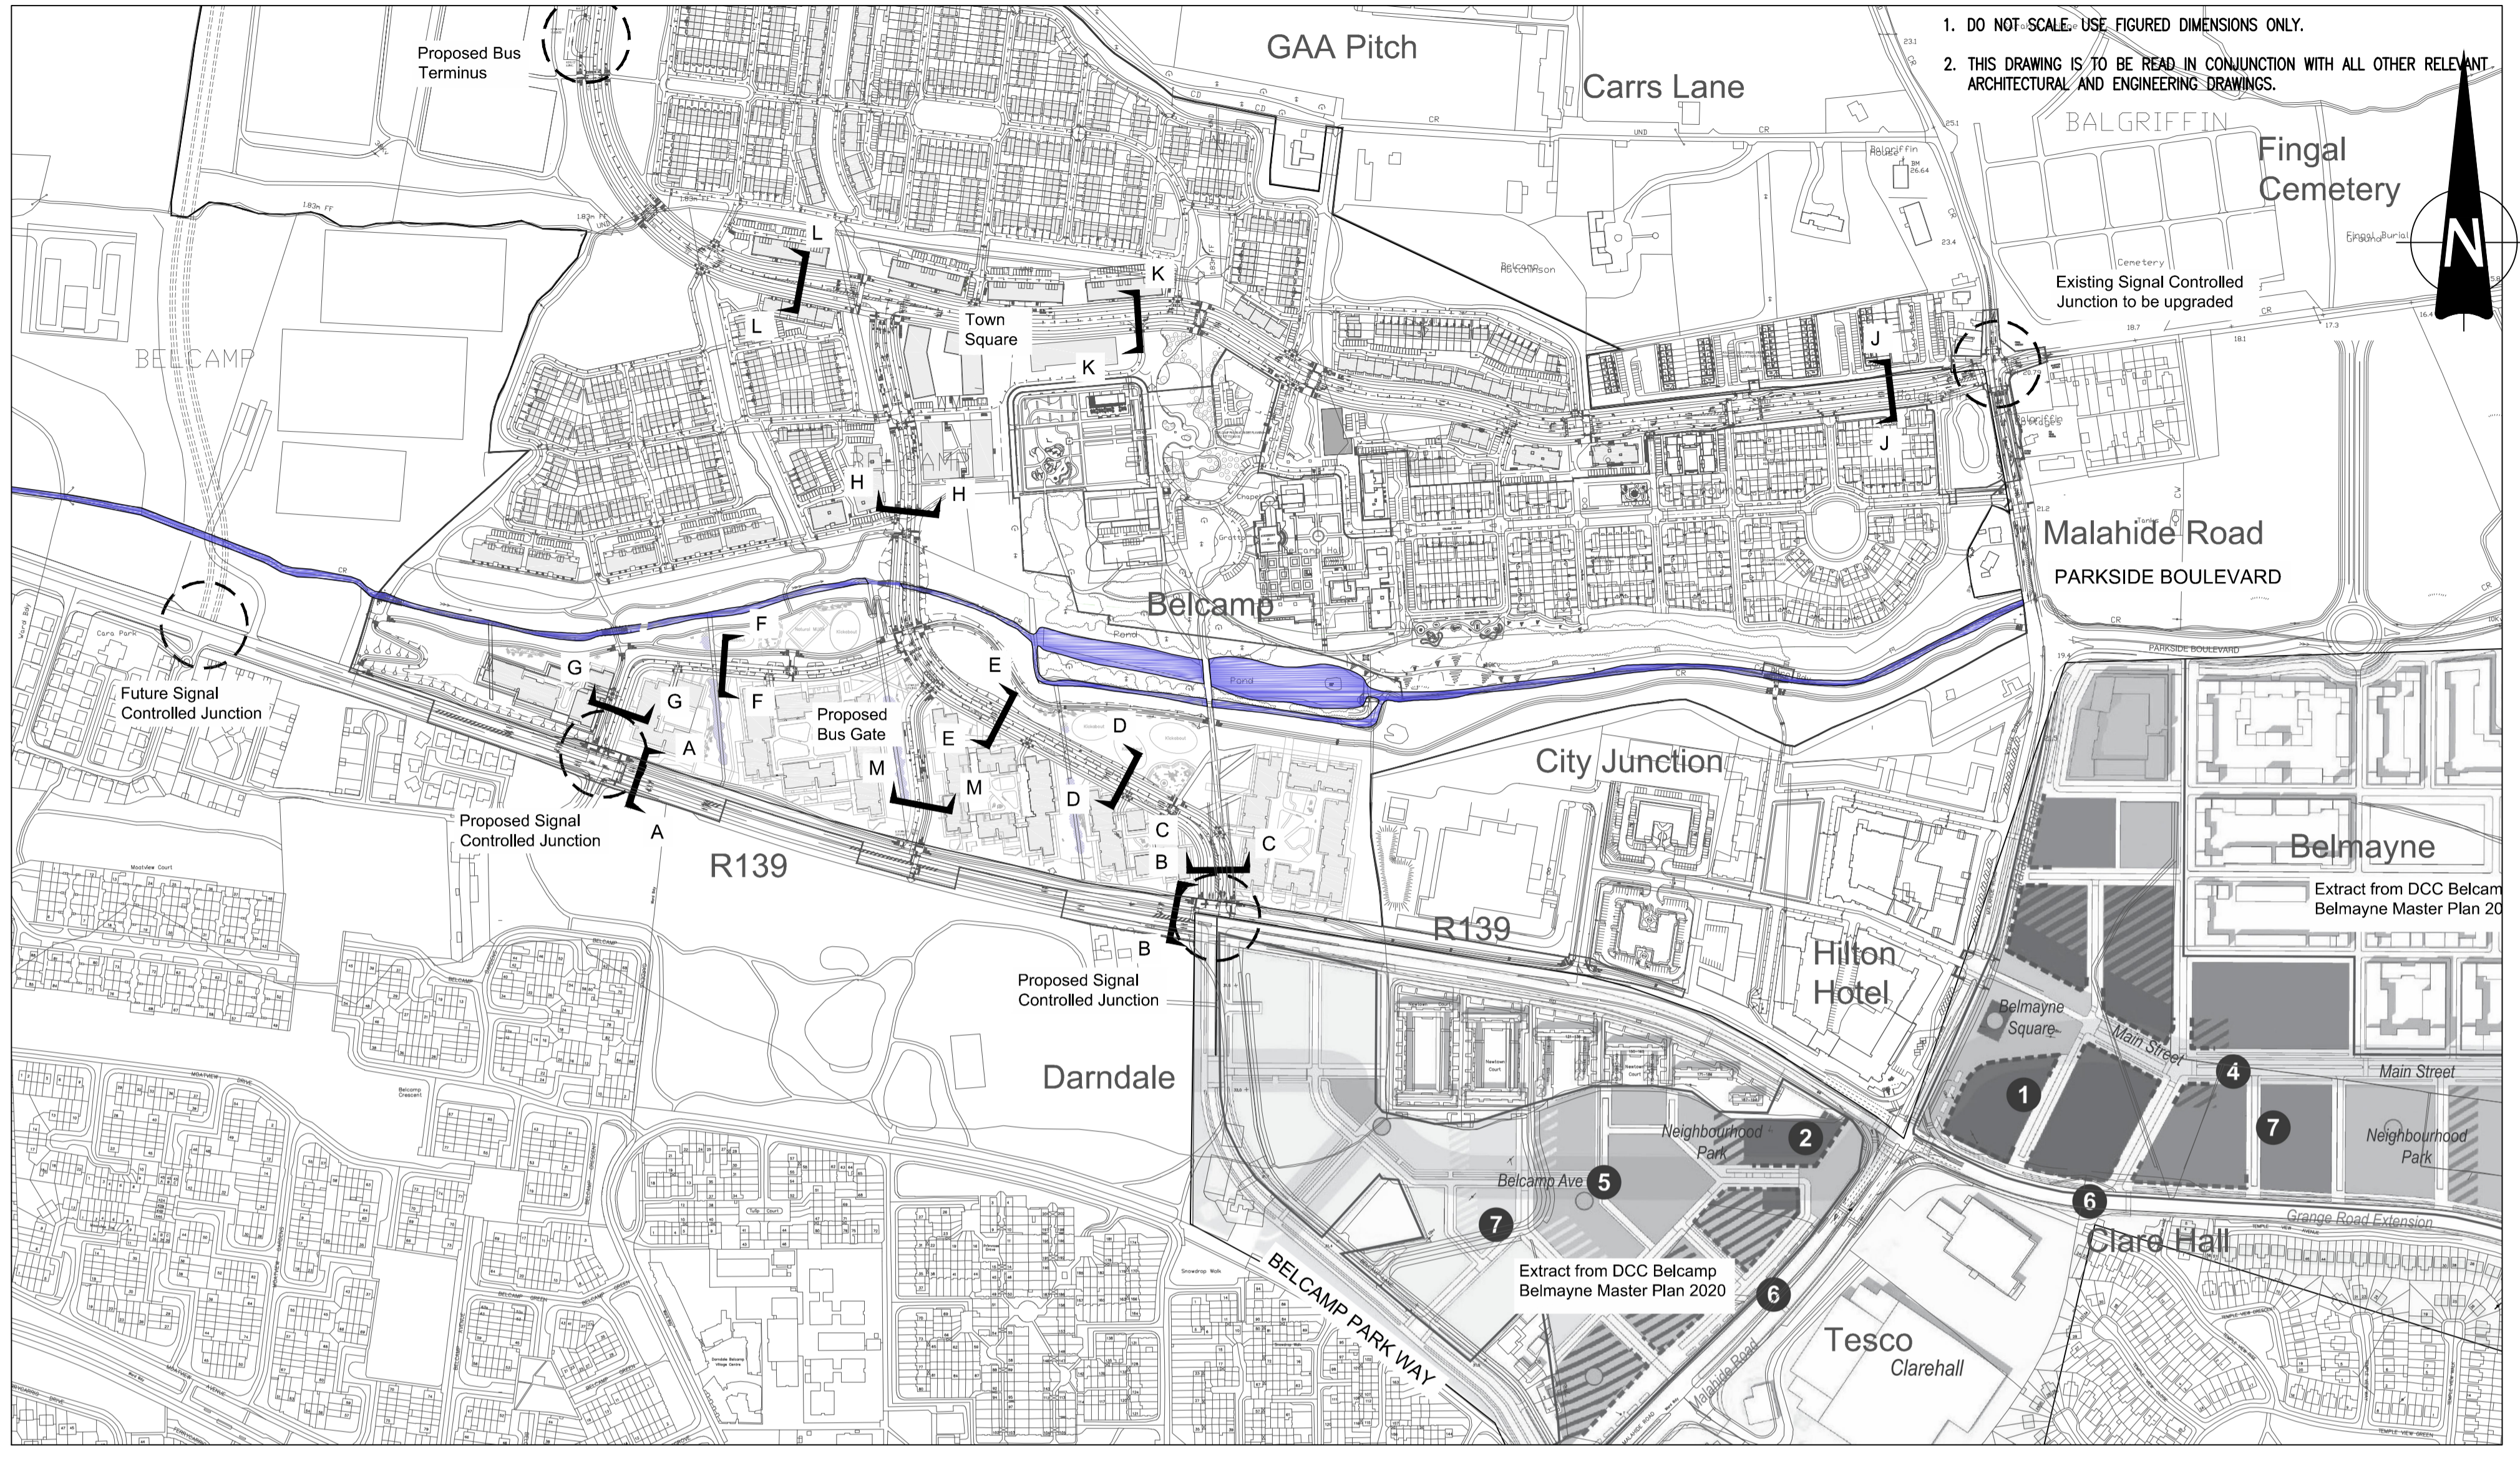

- NOTES:
- DO NOT SCALE. USE FIGURED DIMENSIONS ONLY.
 - THIS DRAWING IS TO BE READ IN CONJUNCTION WITH ALL OTHER RELEVANT ARCHITECTURAL AND ENGINEERING DRAWINGS.

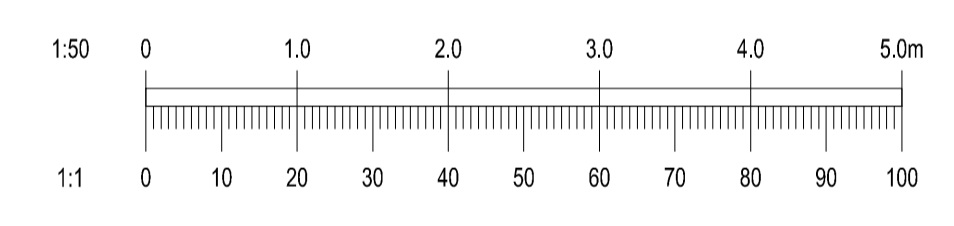

REV.	DATE	AMENDMENT	DRN	APPD

STATUS **FOR PLANNING NOT FOR CONSTRUCTION**

Waterman Moylan
Engineering Consultants
BLOCK 5, EASTPOINT BUSINESS PARK, ALFIE BYRNE ROAD, DUBLIN D03 H3F4 IRELAND.
Tel: (01) 664 8900 Fax: (01) 661 3618
Email: info@waterman-moylan.ie www.waterman-moylan.ie

CLIENT GERARD GANNON PROPERTIES
ARCHITECT CONROY CROWE KELLY / WILSON ARCHITECTURE
PROJECT PROPOSED STRATEGIC HOUSING DEVELOPMENT AT BELCAMP, DUBLIN 17

TITLE ROAD CROSS SECTIONS

DRAWN NS	DESIGNED DA	APPROVED MD	DATE APRIL 2022
SCALE AS SHOWN	JOB NO. 19-114	DRG. NO. P1131	REVISION

© 2015. This drawing is copyright. No part of this document may be reproduced or transmitted in any form or stored in any retrieval system of any nature without the written permission of the consulting engineer as copyright holder except as agreed to in writing for the project for which the document was originally issued.