



- NOTES:
- DO NOT SCALE. USE FIGURED DIMENSIONS ONLY.
 - THIS DRAWING IS TO BE READ IN CONJUNCTION WITH ALL OTHER RELEVANT ARCHITECTURAL AND ENGINEERING DRAWINGS.

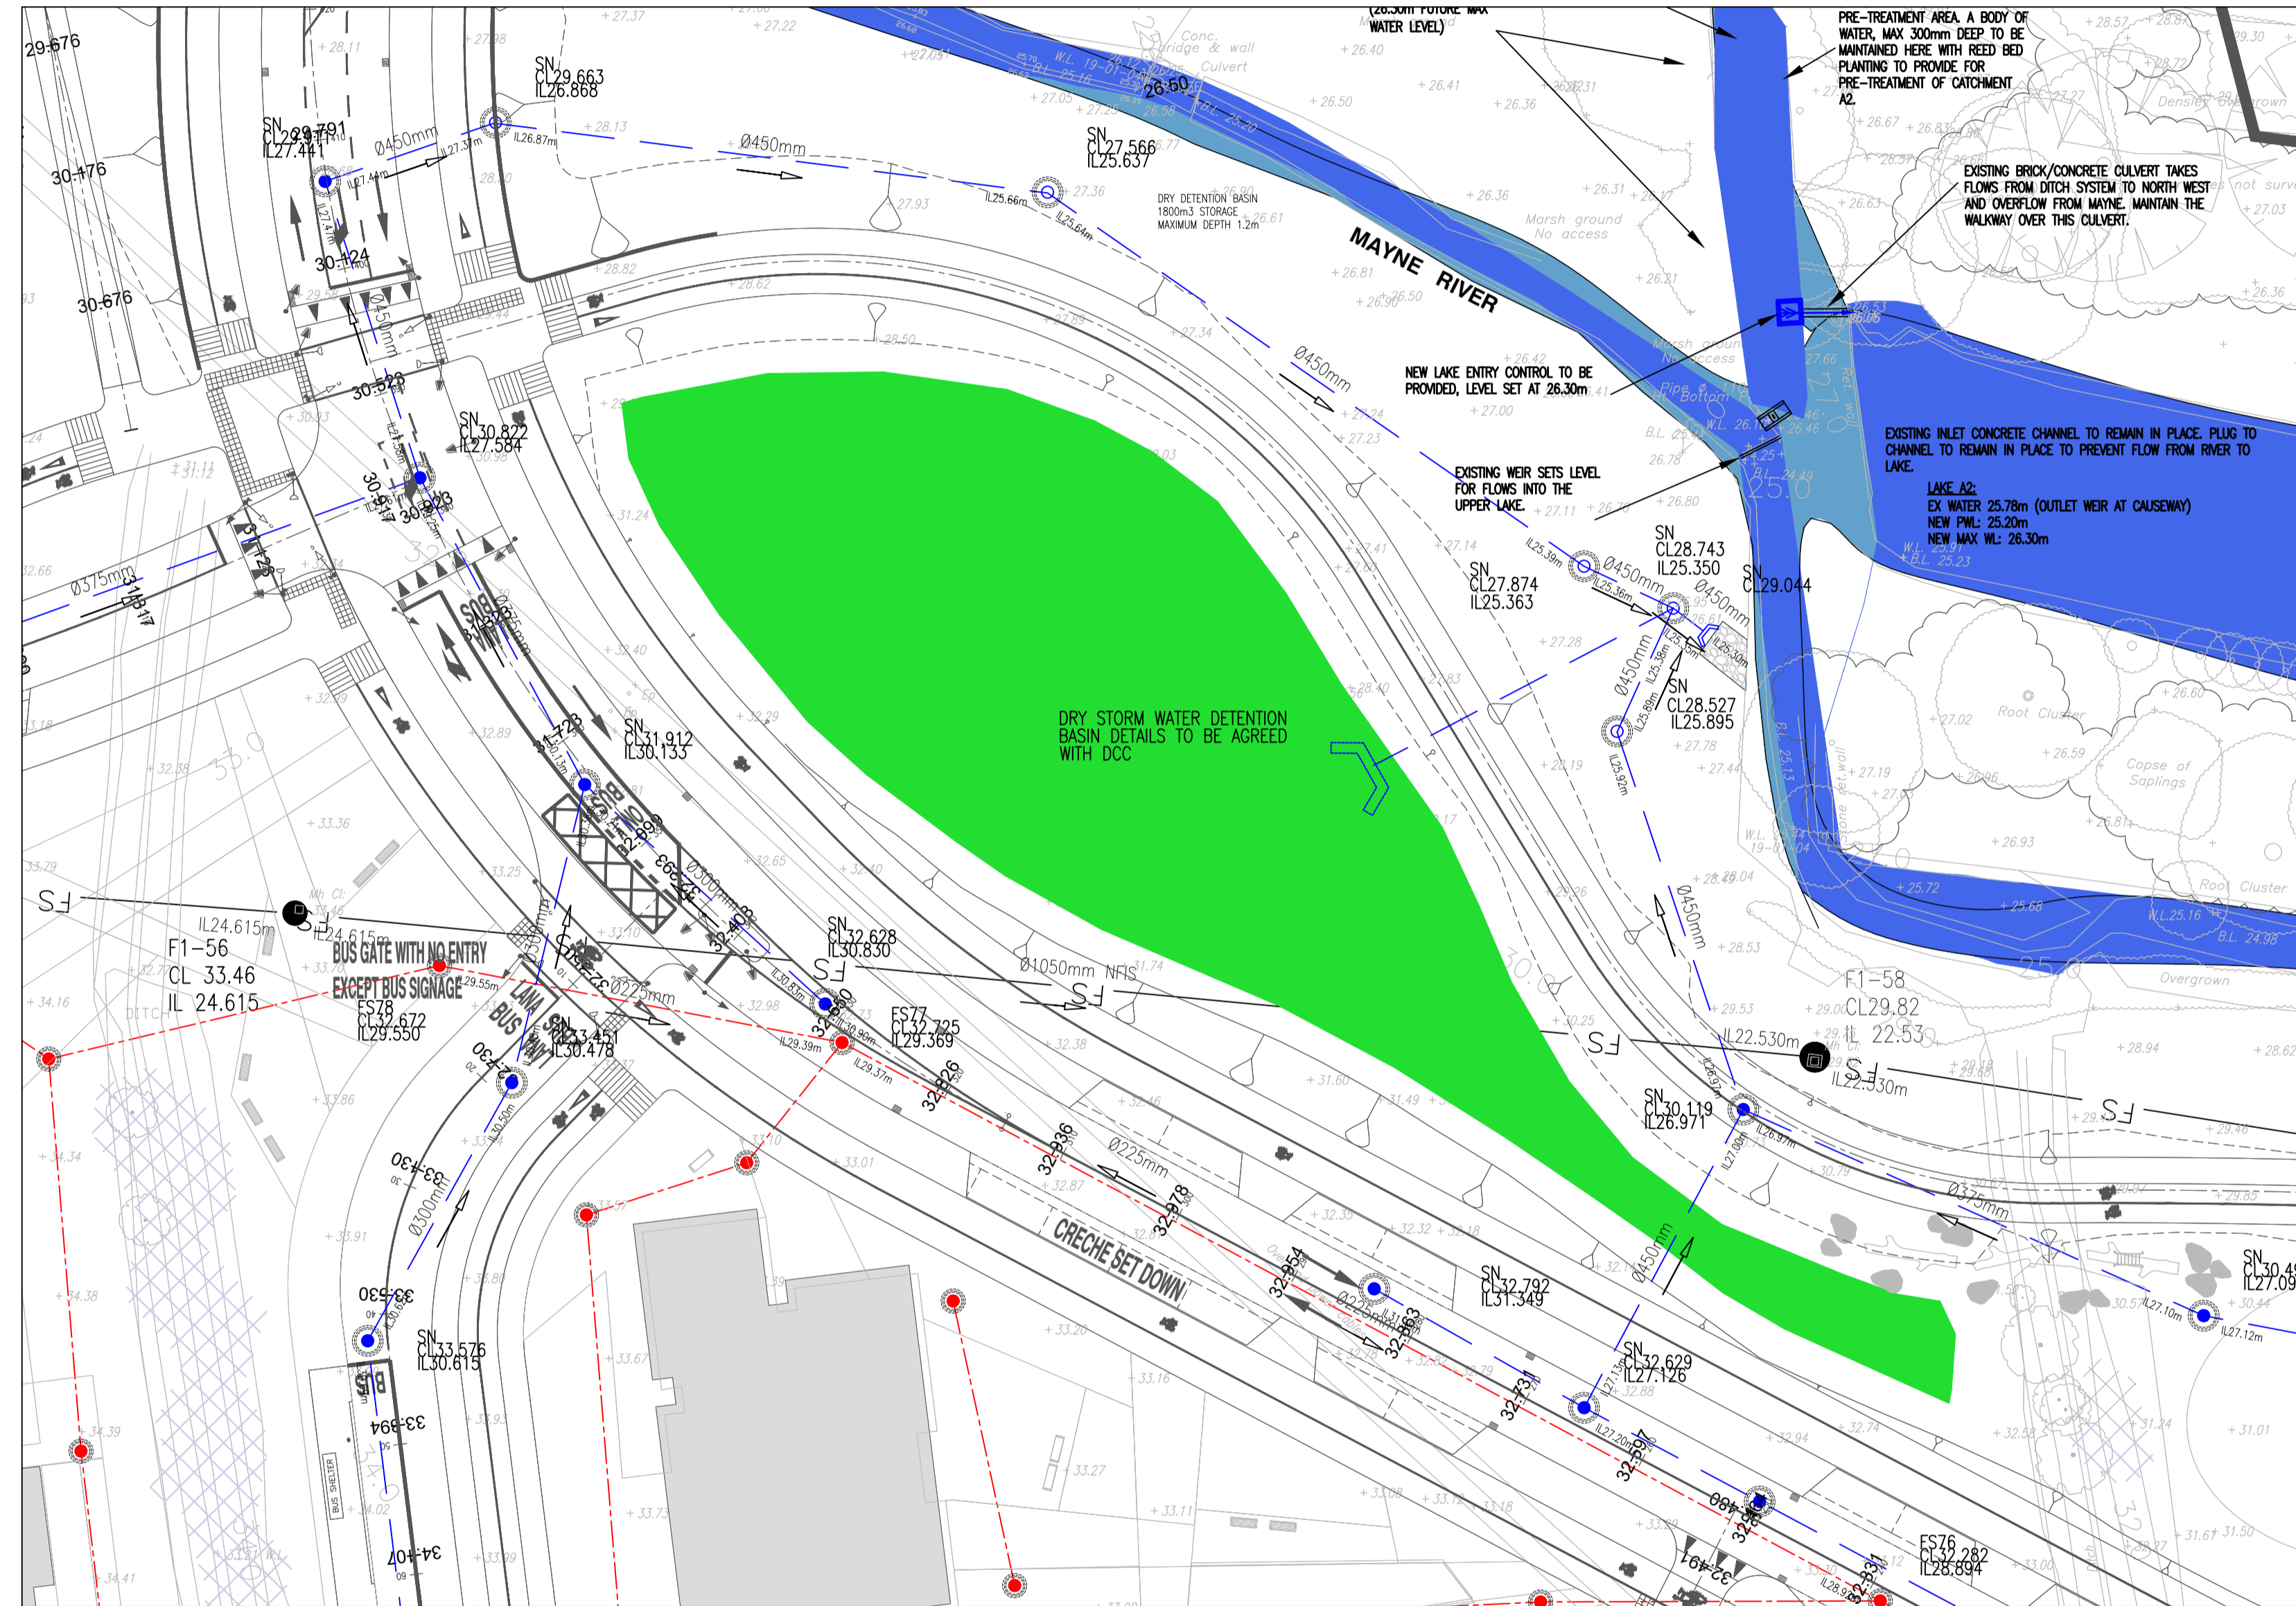


PLAN OF DRY DETENTION BASIN
SCALE 1:250


- NOTES:
- ALL DRAINAGE WORKS TO DCC MANHOLE STANDARDS
 - ALL FINAL DETAILS TO BE AGREED WITH DCC DRAINAGE DIVISION
 - GRADES TO SLOPES OF DRY BASIN TO ACCOMMODATE MAINTENANCE VEHICLES

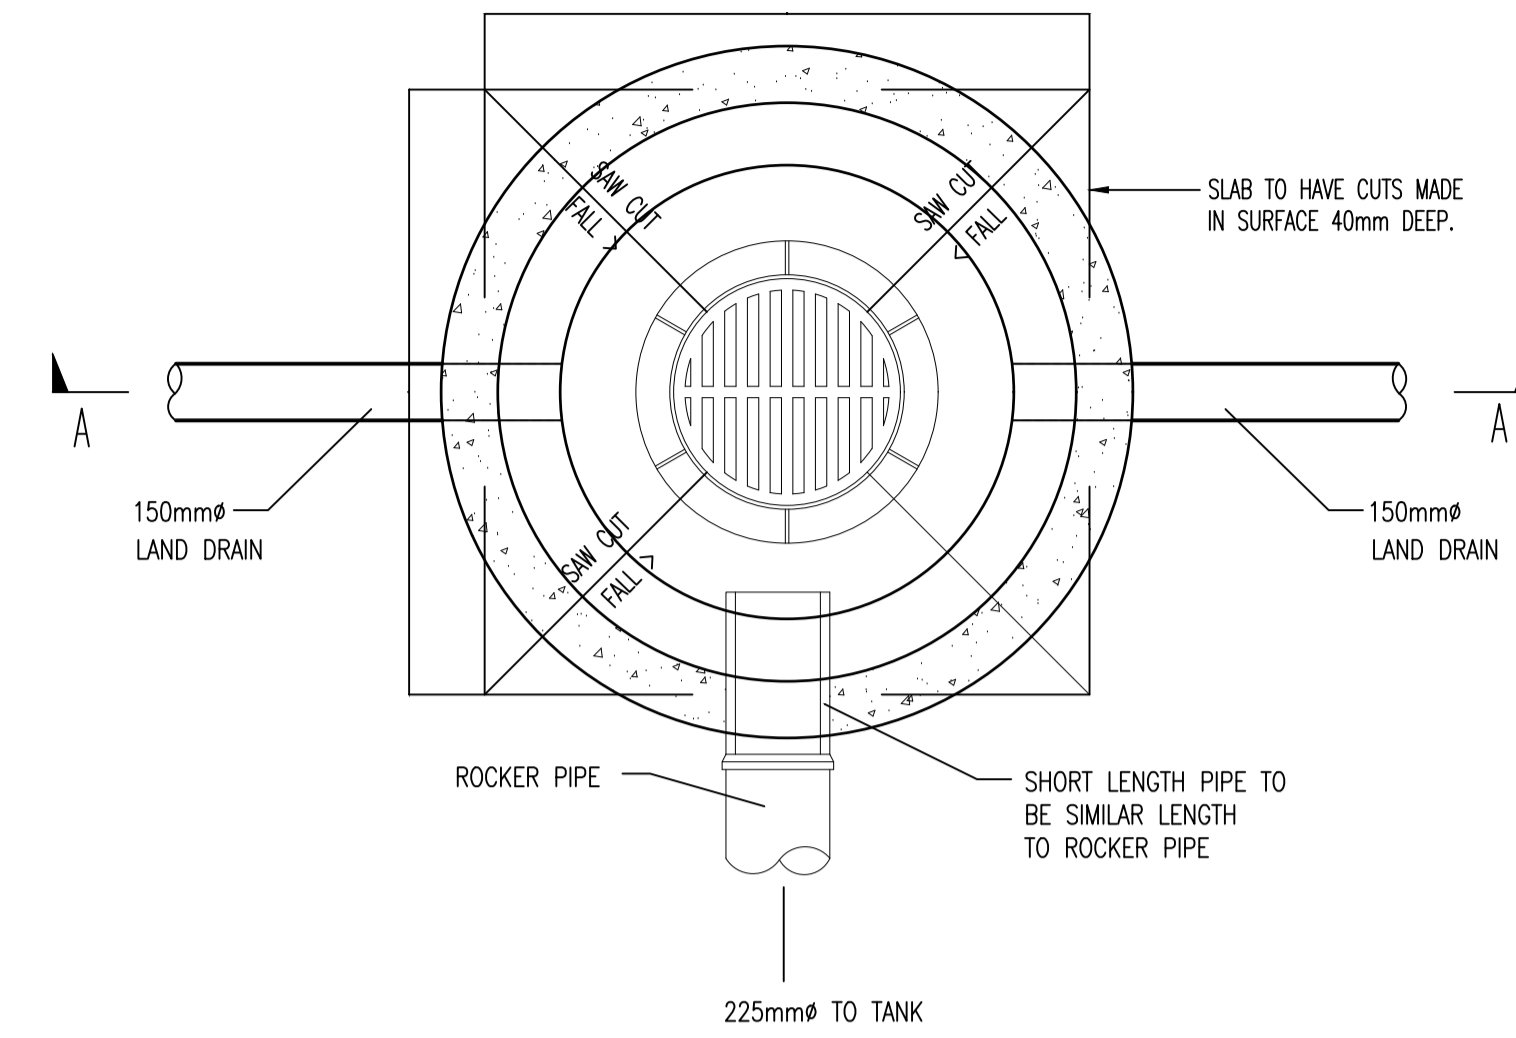

PLAN OF ATTENUATION AREA
SURCHARGE MANHOLE
DETAIL A

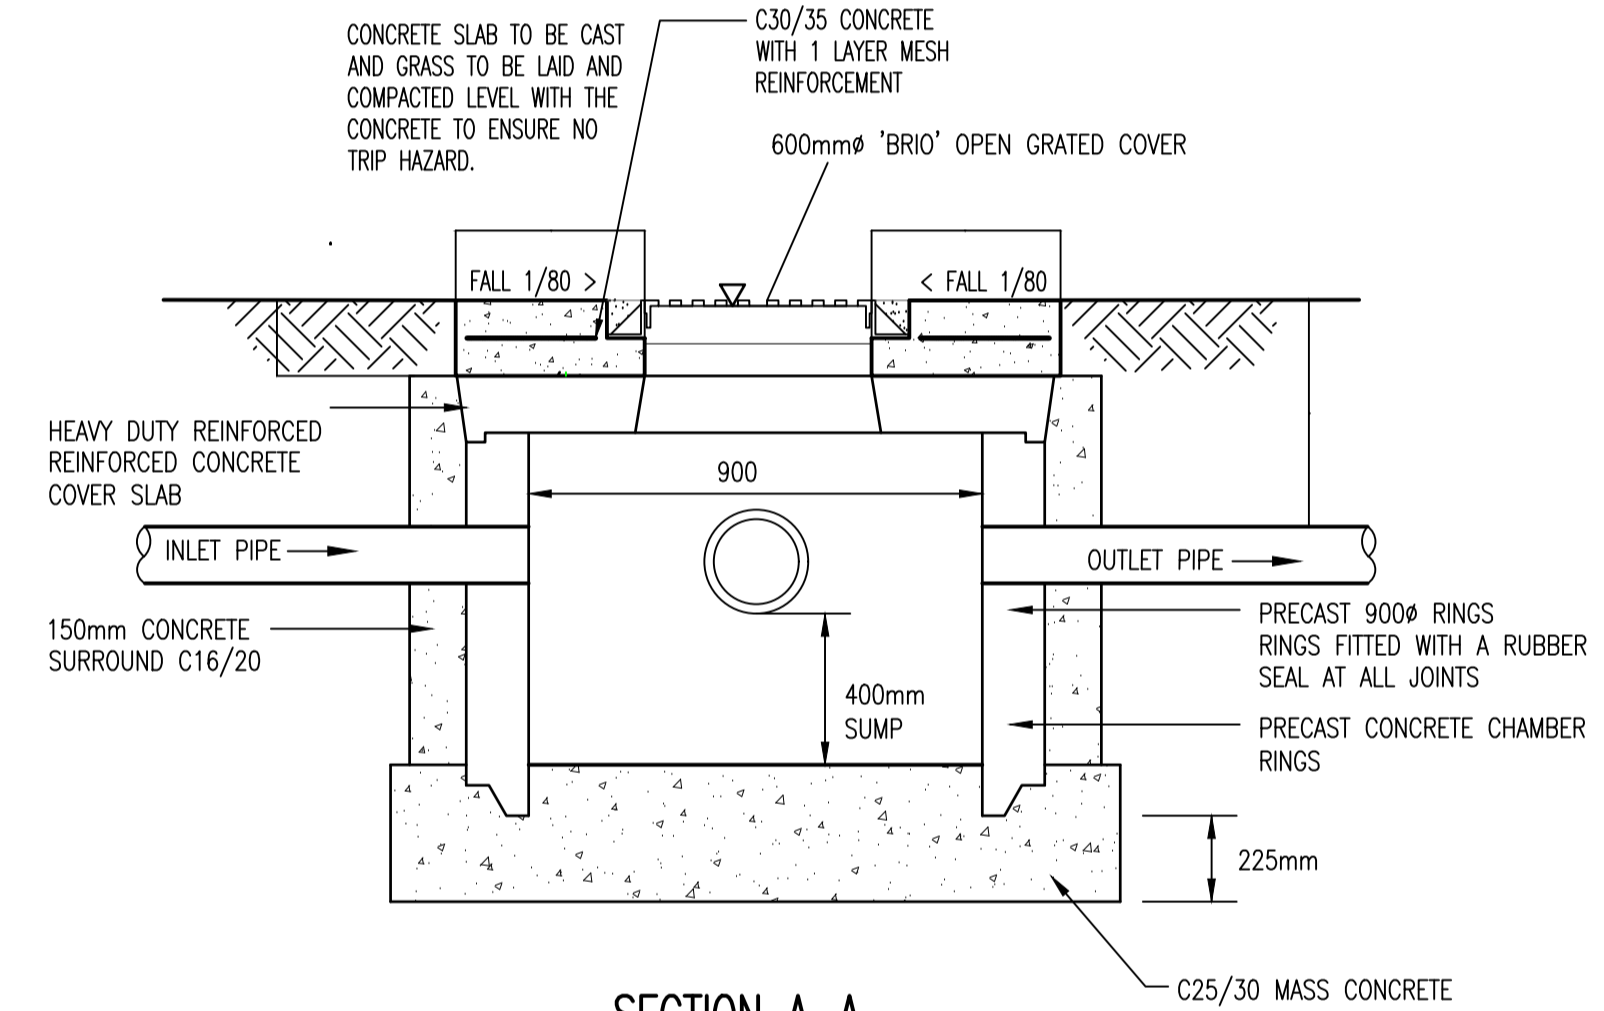

SECTION A-A
ATTENUATION AREA SURCHARGE MANHOLE
SCALE 1:25

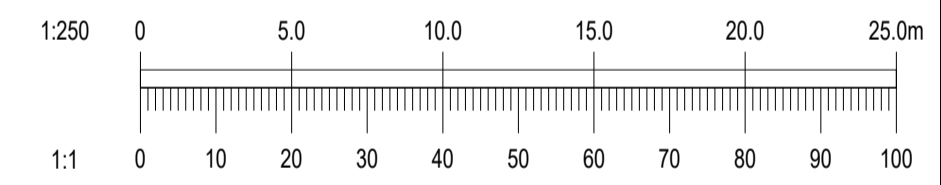

REV.	DATE	AMENDMENT	DRN	APPD

STATUS **FOR PLANNING
NOT FOR CONSTRUCTION**

Waterman Moylan
Engineering Consultants

BLOCK 5, EASTPOINT BUSINESS PARK, ALFIE BYRNE ROAD,
DUBLIN D03 H3F4 IRELAND.
Tel: (01) 664 8900 Fax: (01) 661 3618
Email: info@waterman-moylan.ie www.waterman-moylan.ie


CLIENT **GERARD GANNON PROPERTIES**

ARCHITECT **CONROY CROWE KELLY / WILSON ARCHITECTURE**

PROJECT **PROPOSED STRATEGIC HOUSING DEVELOPMENT
AT BELCAMP, DUBLIN 17**

TITLE **ATTENUATION AREA D1
PLAN, SECTION AND DETAILS**

DRAWN NS	DESIGNED DA	APPROVED MD	DATE APRIL 2022
SCALE AS SHOWN	JOB NO. 19-114	DRG. NO. P2300	REVISION

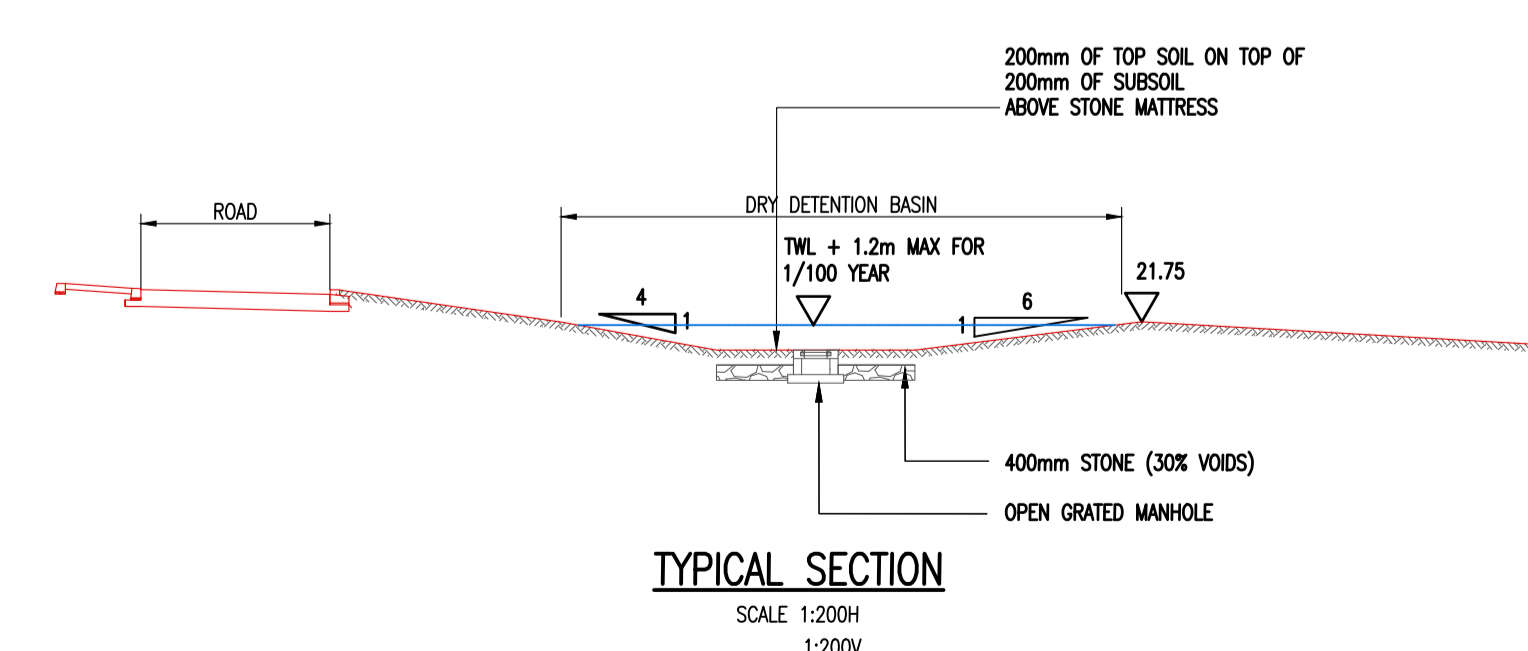

TYPICAL SECTION
SCALE 1:200H
1:200V