

Location of Sculpture

BUS GATE WITH EXCEPT BUS STOP

Plaza

Retain Existing Hedgerow

Natural Amenity Area

Cycle & Pedestrian Path

Cycle & Pedestrian Path

SOFT LANDSCAPE

Existing Tree: Retained

Proposed Tree Planting

Open Space / Parkland Trees

Common Name	Species Name	Specification
Norway Maple	Acer platanoides 'Columnar'	rb 12-14cm gt.
Paperbark Maple	Acer griseum	rb 16-18cm gt.
Birch	Betula pendula*	rb 16-18cm gt.
Common Hazel	Corylus avellana*	rb 16-18cm gt.
Ornamental Crabapple	Malus 'John Downii'	rb 12-14cm gt.
London Plane	Platanus x acerifolia*	rb 18-20cm gt.
Wild Cherry	Prunus avium 'Plena'	rb 14-16cm gt.
Birch Bark Cherry	Prunus serrula 'Ibbelica'	rb 12-14cm gt.
Whitebeam	Sorbus aria	rb 14-16cm gt.
Small-leaved Lime	Tilia Cordata 'Greenspire'	rb 16-18cm gt.
Cypress Oak	Quercus robur 'Koster'	rb 16-18cm gt.

Street Trees

Common Name	Species Name	Specification
Silver Line	Tilia Tomentosa 'Babbar'	rb 18-20cm gt.
Upright Hornbeam	Carpinus betulus 'Fastigiata'	rb 18-20cm gt.

Residential Street Trees

Common Name	Species Name	Specification
Turkish Hazel	Corylus colurna	rb 16-18cm gt.
Servicberry	Amelanchier canadensis	rb 15-18cm gt.
Rowan	Sorbus aucuparia	rb 18-20cm gt.

Open Space / Plaza Trees

Common Name	Species Name	Specification
Field Maple	Acer campestre 'Elaeik'	rb 16-18cm gt.
Birch	Betula pendula*	rb 14-16cm gt.
London Plane	Platanus x acerifolia*	rb 18-20cm gt.
Cypress Oak	Quercus robur 'Koster'	rb 16-18cm gt.

Amenity Grass (300mm topsoil depth)
Coburn's Low Maintenance seed

Seasonal Bulbs (300mm topsoil depth)
Bulb planting in grass to be incorporated at 10 bulbs per sq. metre. Mowing to be reduced in accordance with suppliers instructions.

Wild Flower Meadow or similar approved
An appropriate dry meadow type with wildflowers for these areas would simulate NVC type M55. Appropriate herbs for this type of meadow include:

Agrostis capillaris, anthoxanthum odoratum, centaura nigra, cynodon cristatus, pestuca rubra, galium verum, leontodon autumnalis, leontodon hispidus, leucanthemum vulgare, lotus corniculatus, pinguicula saxifraga, plantago lanceolata, poa pratensis, primula veris, trifolium pratense, ranunculus acris, ranunculus bulbosus, rhusarbus minor, rumex acetosa

Residential Edging Buffer (400mm topsoil depth)

Common Name	Species Name	Specification	Centres
Arrowwood	Viburnum x bodianense	btr 60-90cm ht.	700mm
Glauber Rose	Viburnum opulus*	btr 60-90cm ht.	700mm
Dogwood	Cornus sanguinea*	btr 60-90cm ht.	700mm
Ribbon Grass	Phalaris fessley	cig SL 20-30cm ht.	400mm
Karl F. Reed Grass	Calamagrostis 'Karl Foerster'	cig SL 30-40cm ht.	700mm
Miscanthus	Miscanthus sinensis 'Gracillimus'	cig SL 30-40cm ht.	700mm
Lonicera	Lonicera pileata	cig SL 20-30cm ht.	500mm

W1 - Woodland Planting Mix
1620sq.m

Species Name	Specification	%	per sq.m
Acer pseudoplatanus	btr 60-90cm ht.	15	5
Ascarus hippocastanum	btr 60-90cm ht.	10	5
Betula pendula*	btr 60-90cm ht.	20	5
Larix decidua	btr 60-90cm ht.	15	5
Sorbus aucuparia	btr 60-90cm ht.	10	5
Quercus robur	btr 60-90cm ht.	10	5
Ilex aquifolium	cig 30-40cm ht.	15	1
Pinus sylvestris	cig 40-60cm ht.	5	1

Augment & Retain Existing Hedgerow & Trees

HARD LANDSCAPE

Feature Paving
PC granite composite block paving, colour Silver, 240 x 160, 160 x 160mm

Plaza Feature Paving
Pavers, colour Charcoal 320 x 120, 480 x 120mm

Compacted Gravel Surface
Dust Path or similar, as approved

Cycle Path - (to Engineer's Specification)
Tarmacadam, colour to be decided, or similar, as approved

Pedestrian Path - (to Engineer's Specification)
Brushed Concrete or similar, as approved

Low Wall - (to Engineer's Specification)
450mm high, Rendered with 600 x 300 x 60mm Cap.

LANDSCAPE FURNITURE / FEATURES

Benches
Final locations to be determined

Playground Surfacing

Natural Play Elements

Structured Play Elements


Outdoor Calisthenics Equipment

Location of Art Piece

Boardwalk

Green Roof - See Consulting Engineer Drawings for Details

Key Plan

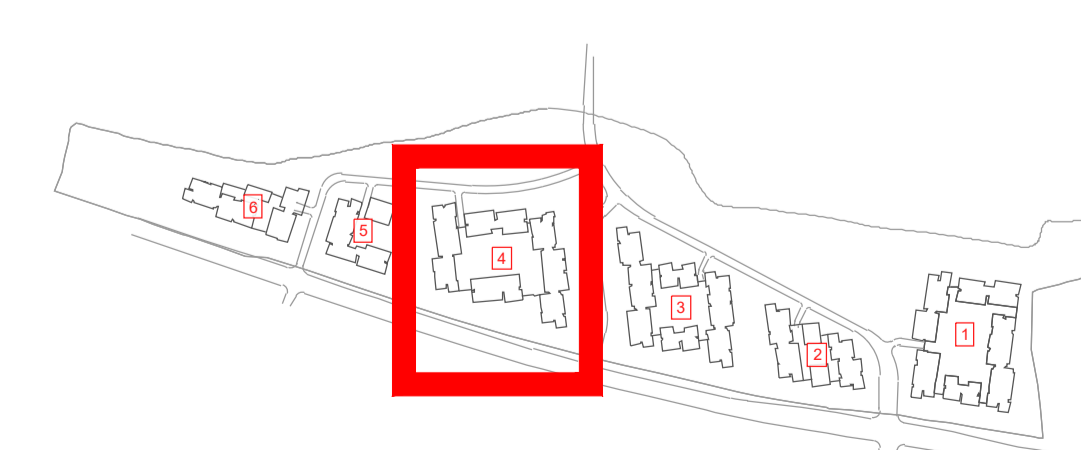

REV	DATE	BY	CHECKED	DESCRIPTION
J	29/04/2022	PR	RMD	Revised Layout
I	27/04/2022	PL	RMD	Revised Layout
H	07/04/2022	PL	RMD	Revised Layout
G	07/04/2022	PL	RMD	Revised Layout
F	16/07/2021	MR	RMD	Revised Layout
E	23/06/2021	MR	RMD	Revised Layout

Project Title: **Development at Belcamp, Dublin 17**

Client: **Gerard Gannon Properties** Dwg No. 8.
 Drawing Title: **Block 4 Landscape Plan** Scale: 1:250 @ A1
 Job No. 1561 Date: 27/04/2022

Ronan MacDiarmada + Associates Ltd.
 Landscape Architects and Consultants.

5 Tootenhill, Rathcoole, Co. Dublin
 tel: +353 1 412 4476 mob: 086 26 25 438
 fax: +353 1 401 3748 e-mail: ronan@rmda.ie

This Drawing is Copyright ©