


Public Open Space Plan Scale 1:1000




Public Open Space Plan 1 Scale 1:500



Public Open Space Plan 1 Scale 1:500

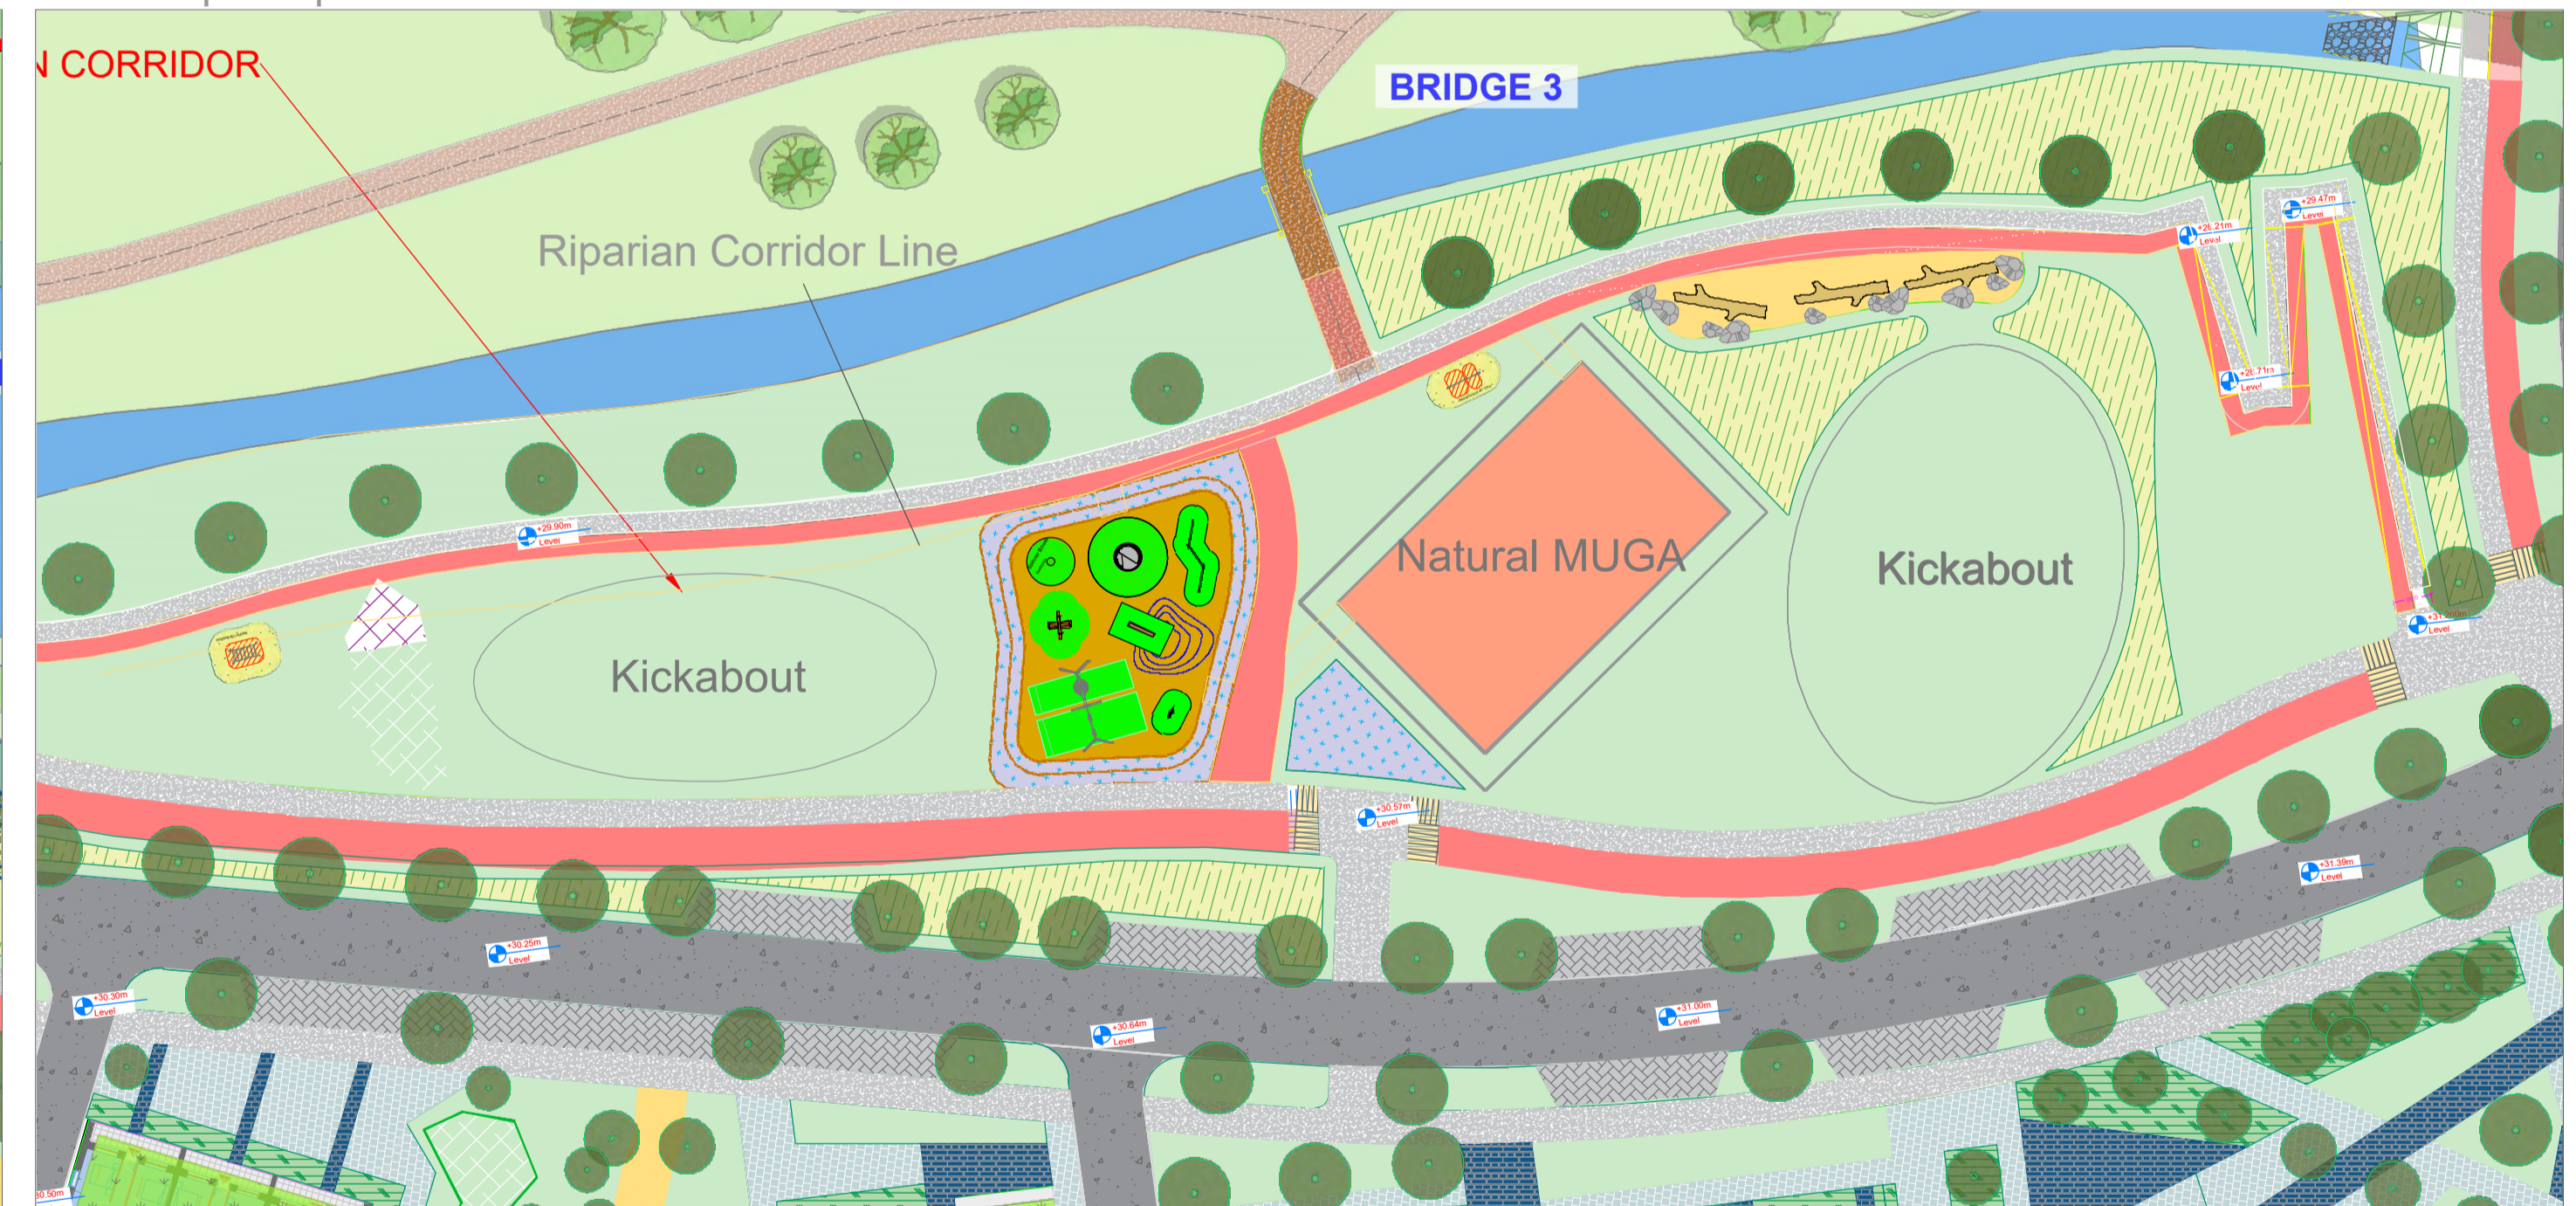


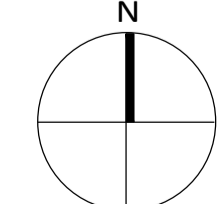
Key Plan

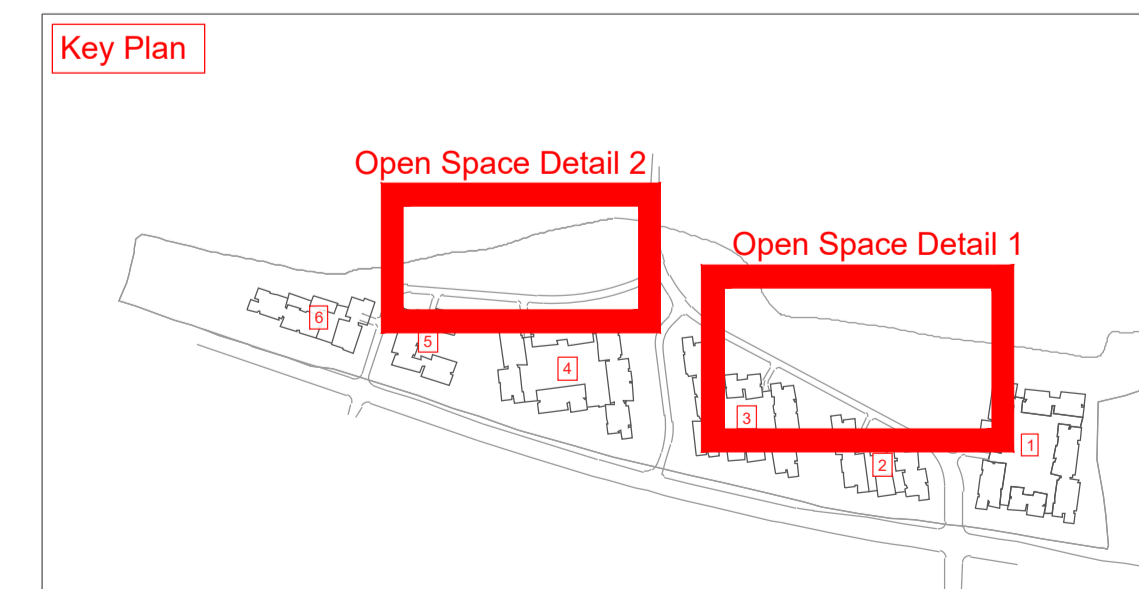

REV	DATE	BY	CHECKED	DESCRIPTION
J	29/04/2022	PR	RMD	Revised Layout
I	27/04/2022	PL	RMD	Revised Layout
H	07/04/2022	PL	RMD	Revised Layout
G	07/04/2022	PL	RMD	Revised Layout
F	16/07/2021	MR	RMD	Revised Layout
E	23/06/2021	MR	RMD	Revised Layout

Project Title:	Development at Belcamp, Dublin 17	
Client:	Gerard Gannon Properties	Dwg No. 4.
Drawing Title:	Public Open Space Details	Scale As Shown @ A1
Job No.	1561	Date


Ronan MacDiarmada + Associates Ltd.
 Landscape Architects and Consultants.
 5 Tootenhill, Rathcoole, Co. Dublin
 tel: +353 1 412 4476 mob: 086 26 25 438
 fax: +353 1 401 3748 e-mail: ronan@rmda.ie


 This Drawing is Copyright ©