
Belfield / Blackrock to City Centre Core Bus Corridor Scheme February 2022

Preferred Route Option Report

Appendix A General Arrangement Drawings





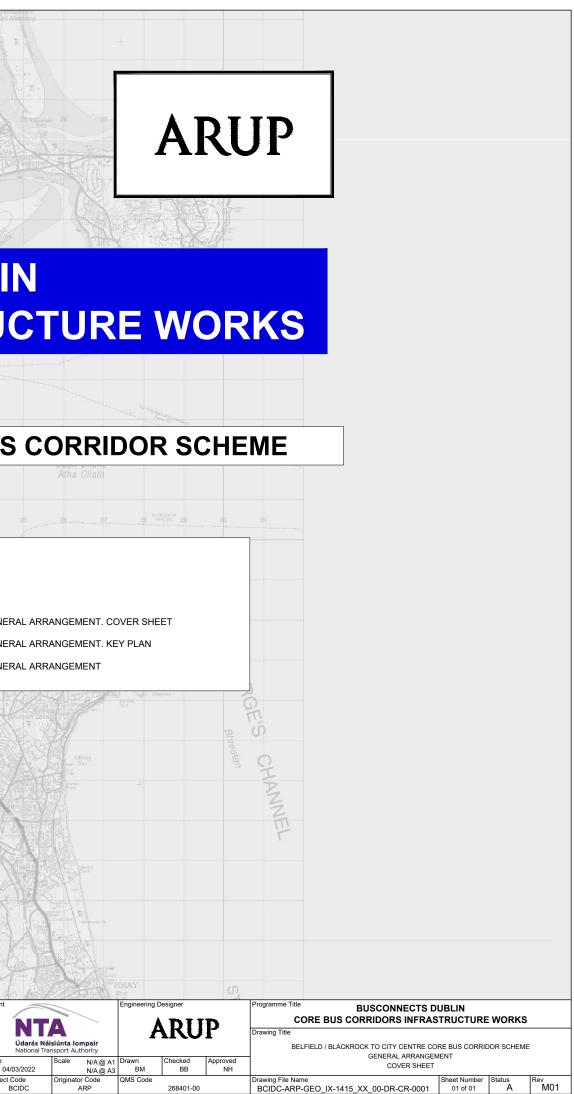

# **BUSCONNECTS DUBLIN CORE BUS CORRIDORS INFRASTRUCTURE WORKS**

### **BELFIELD / BLACKROCK TO CITY CENTRE CORE BUS CORRIDOR SCHEME**

### **GENERAL ARRANGEMENT**


#### DRAWING SERIES NUMBER(S)


BCIDC-ARP-GEO\_IX-1415\_XX\_00-DR-CR-0001 BCIDC-ARP-GEO\_KP-1415\_XX\_00-DR-CR-0001 BCIDC-ARP-GEO\_GA-1415\_XX\_00-DR-CR-0001 to 0024


#### DRAWING SERIES DESCRIPTION


BELFIELD / BLACKROCK TO CITY CENTRE CORE BUS CORRIDOR SCHEME. GENERAL ARRANGEMENT. COVER SHEET BELFIELD / BLACKROCK TO CITY CENTRE CORE BUS CORRIDOR SCHEME. GENERAL ARRANGEMENT. KEY PLAN BELEIELD / BLACKROCK TO CITY CENTRE CORE BUS CORRIDOR SCHEME GENERAL ARRANGEMENT




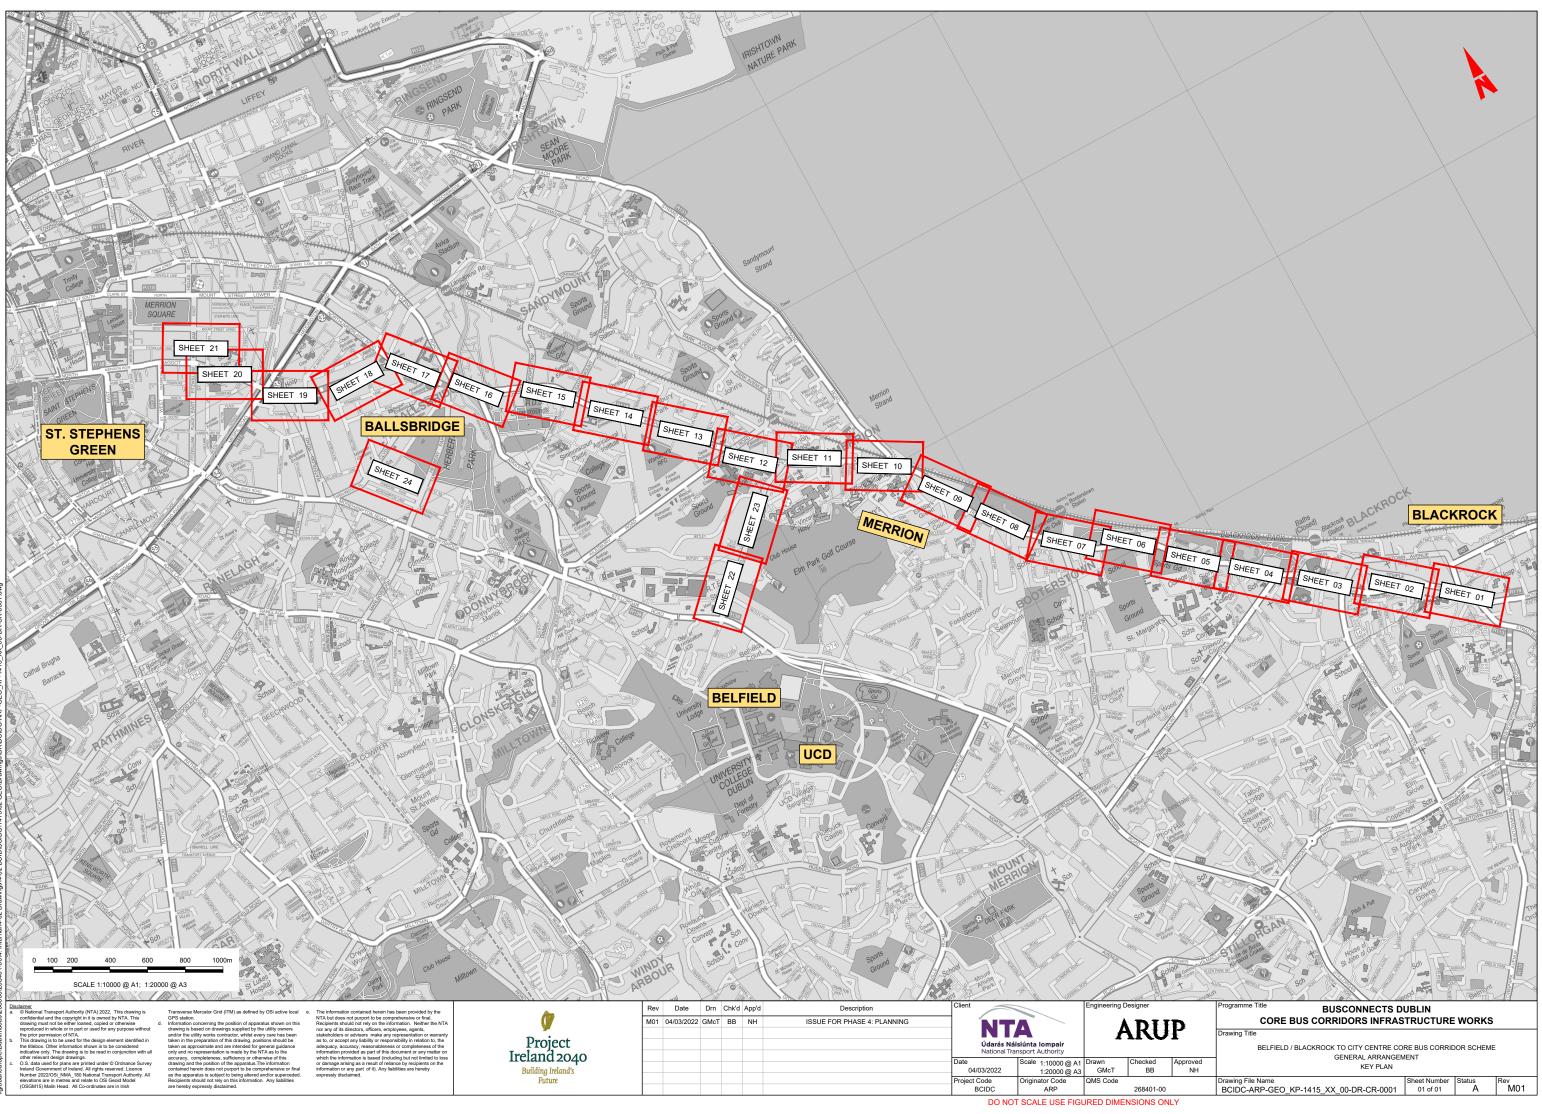

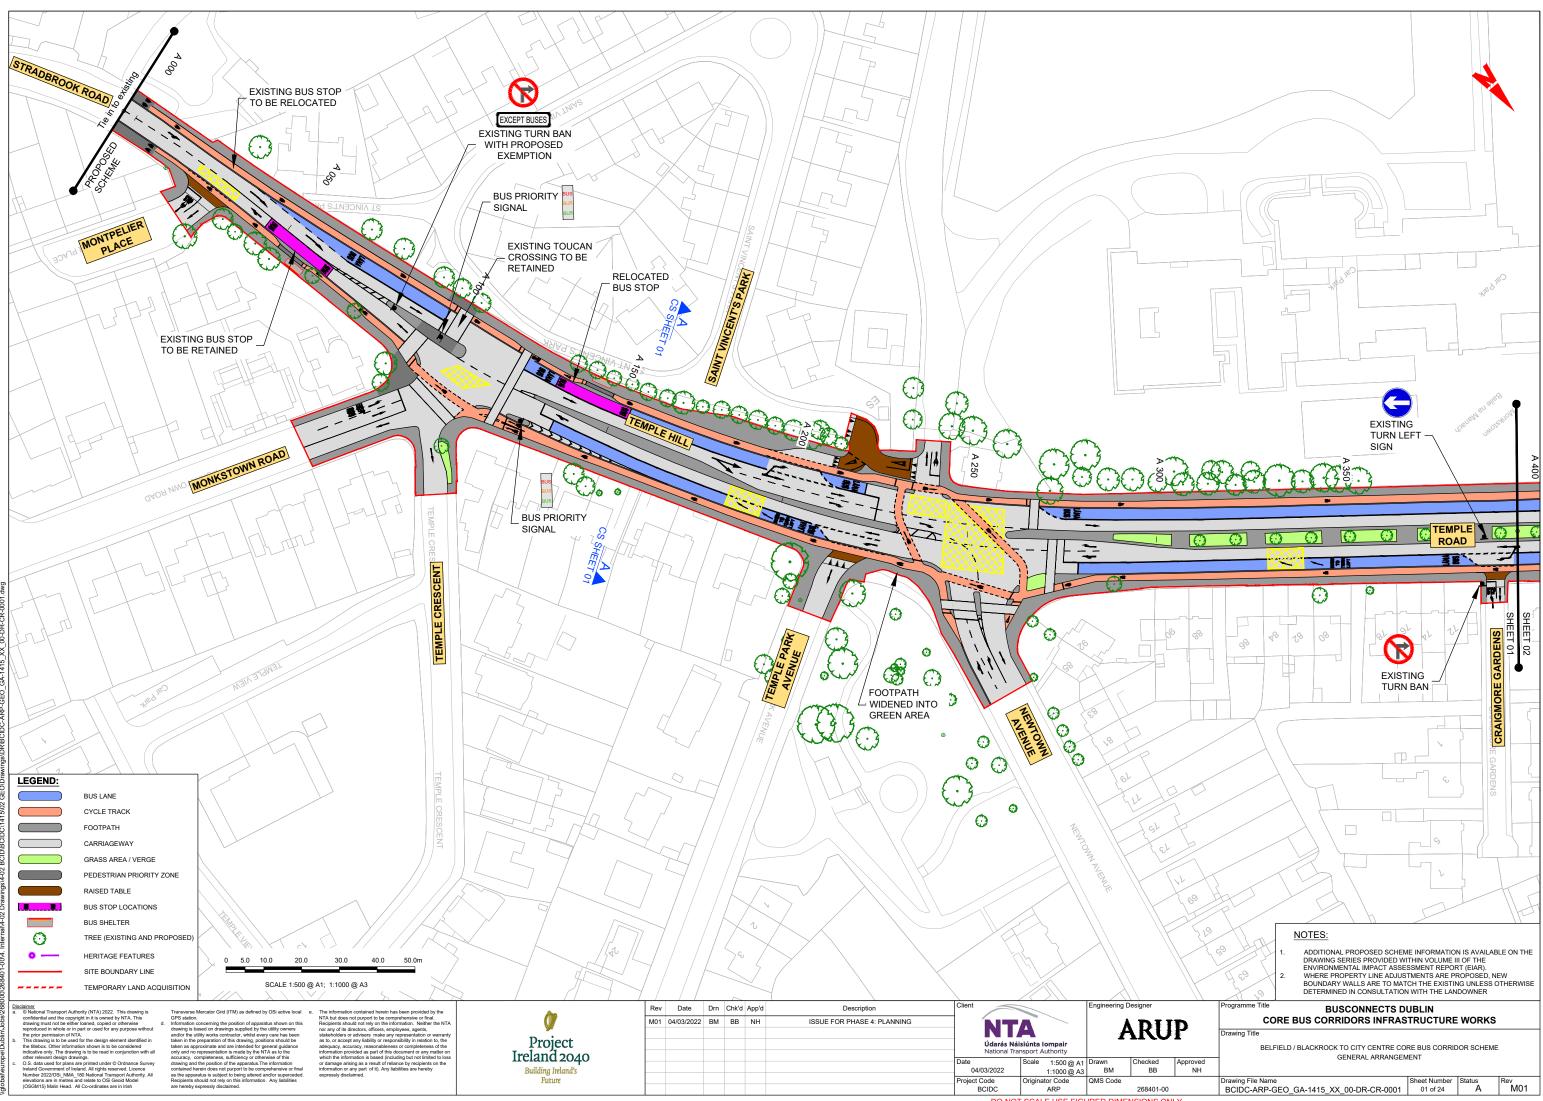


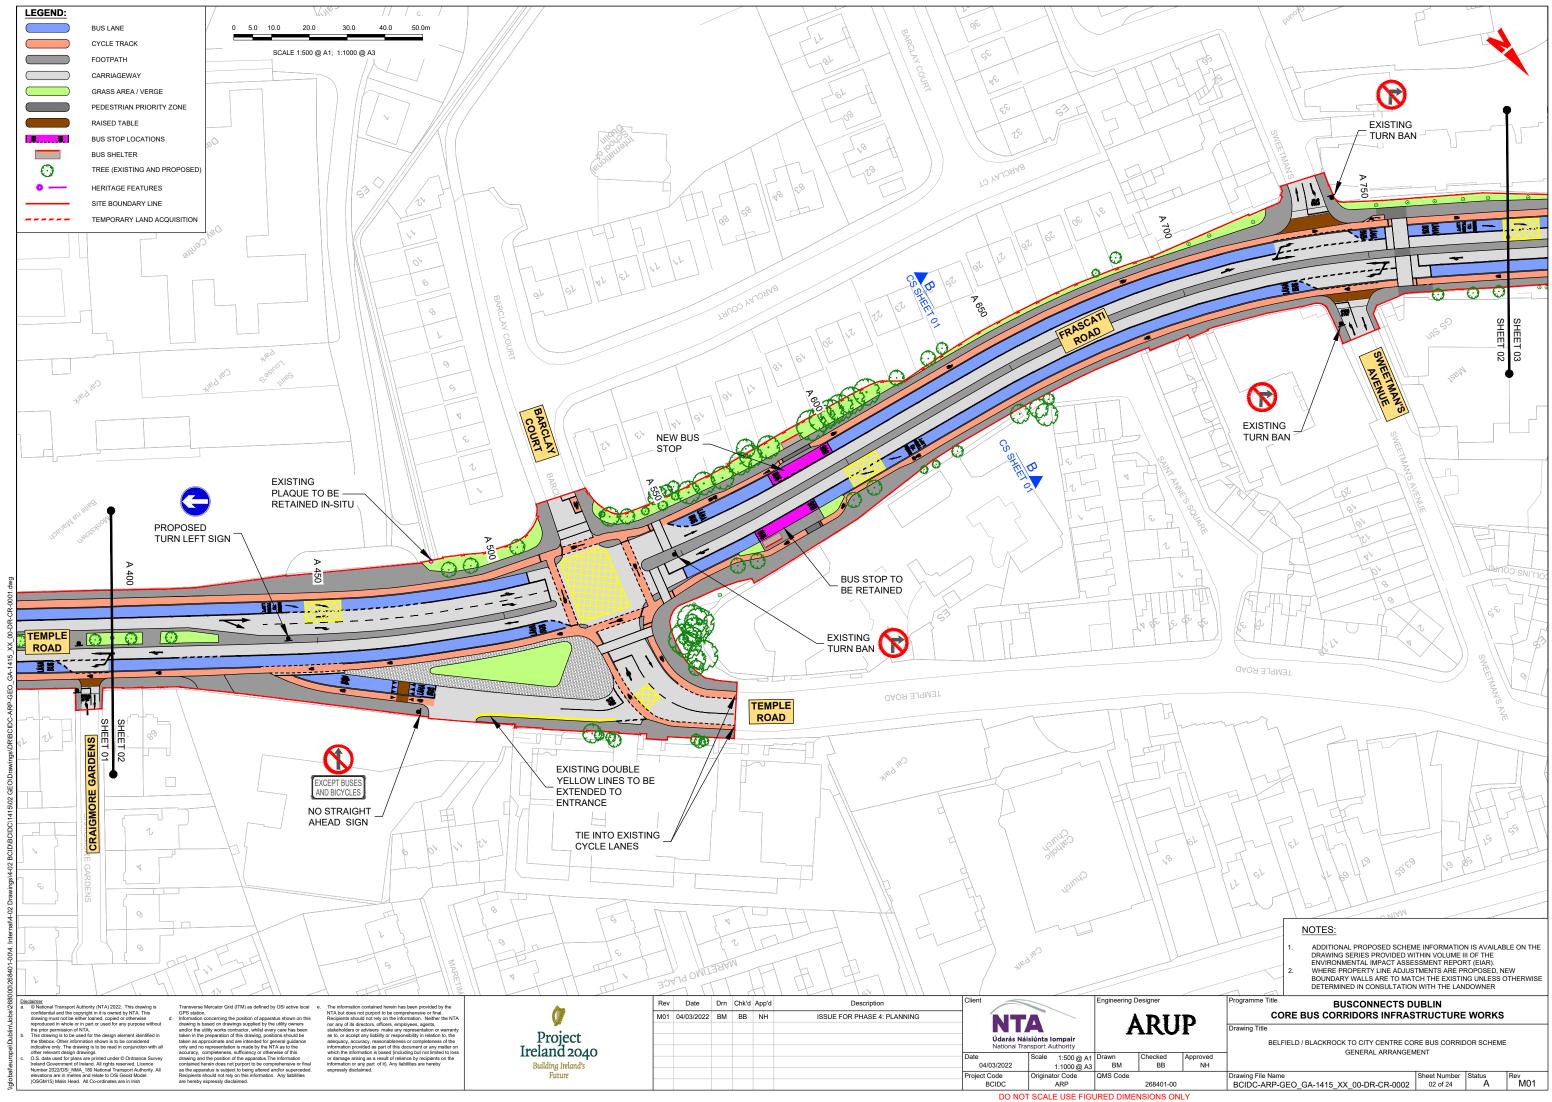


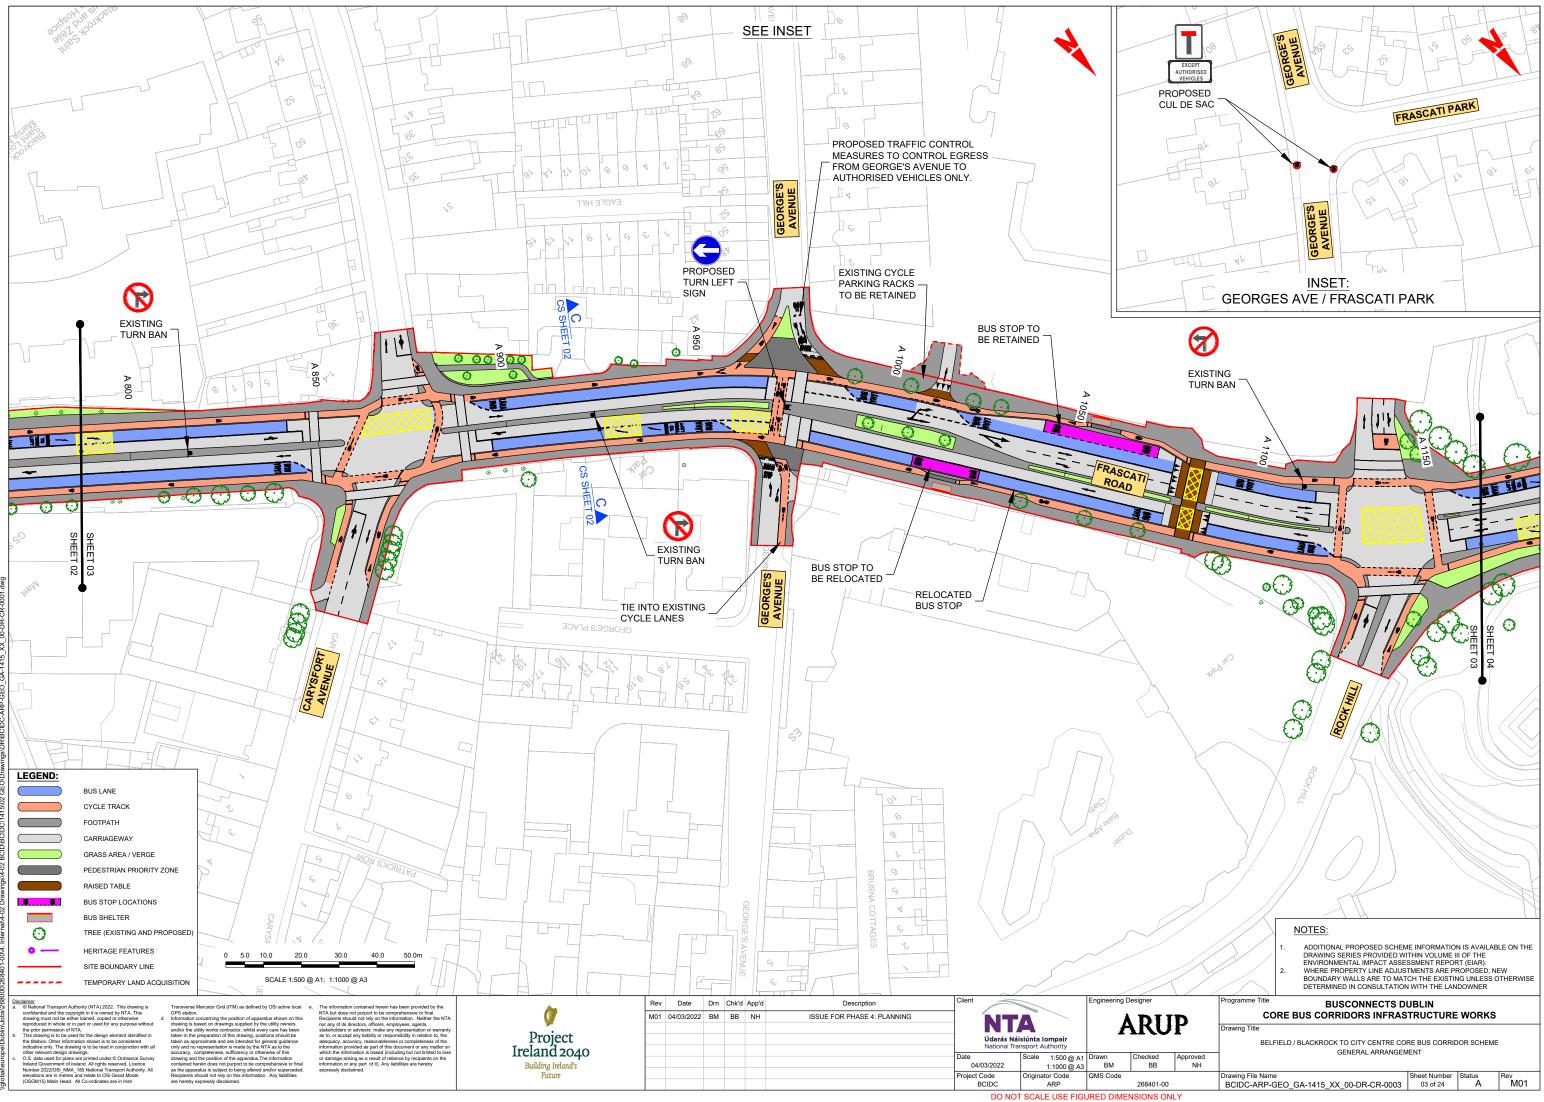

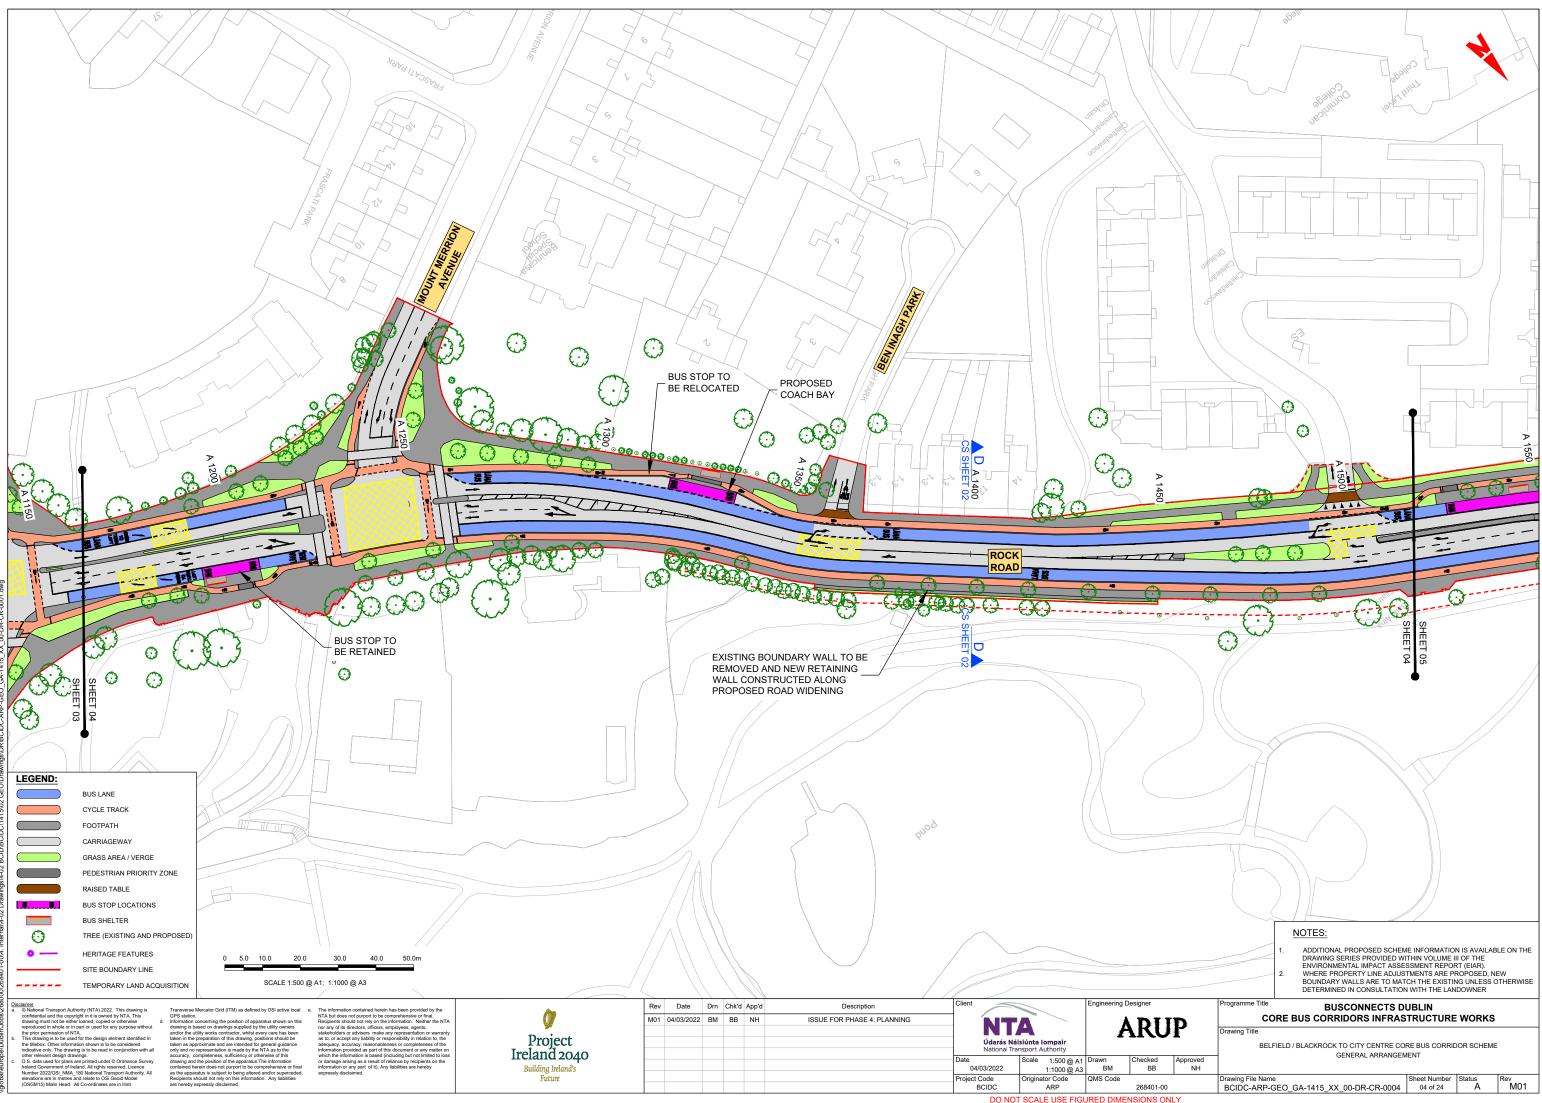



DO NOT SCALE USE FIGURED DIMENSIONS ONLY

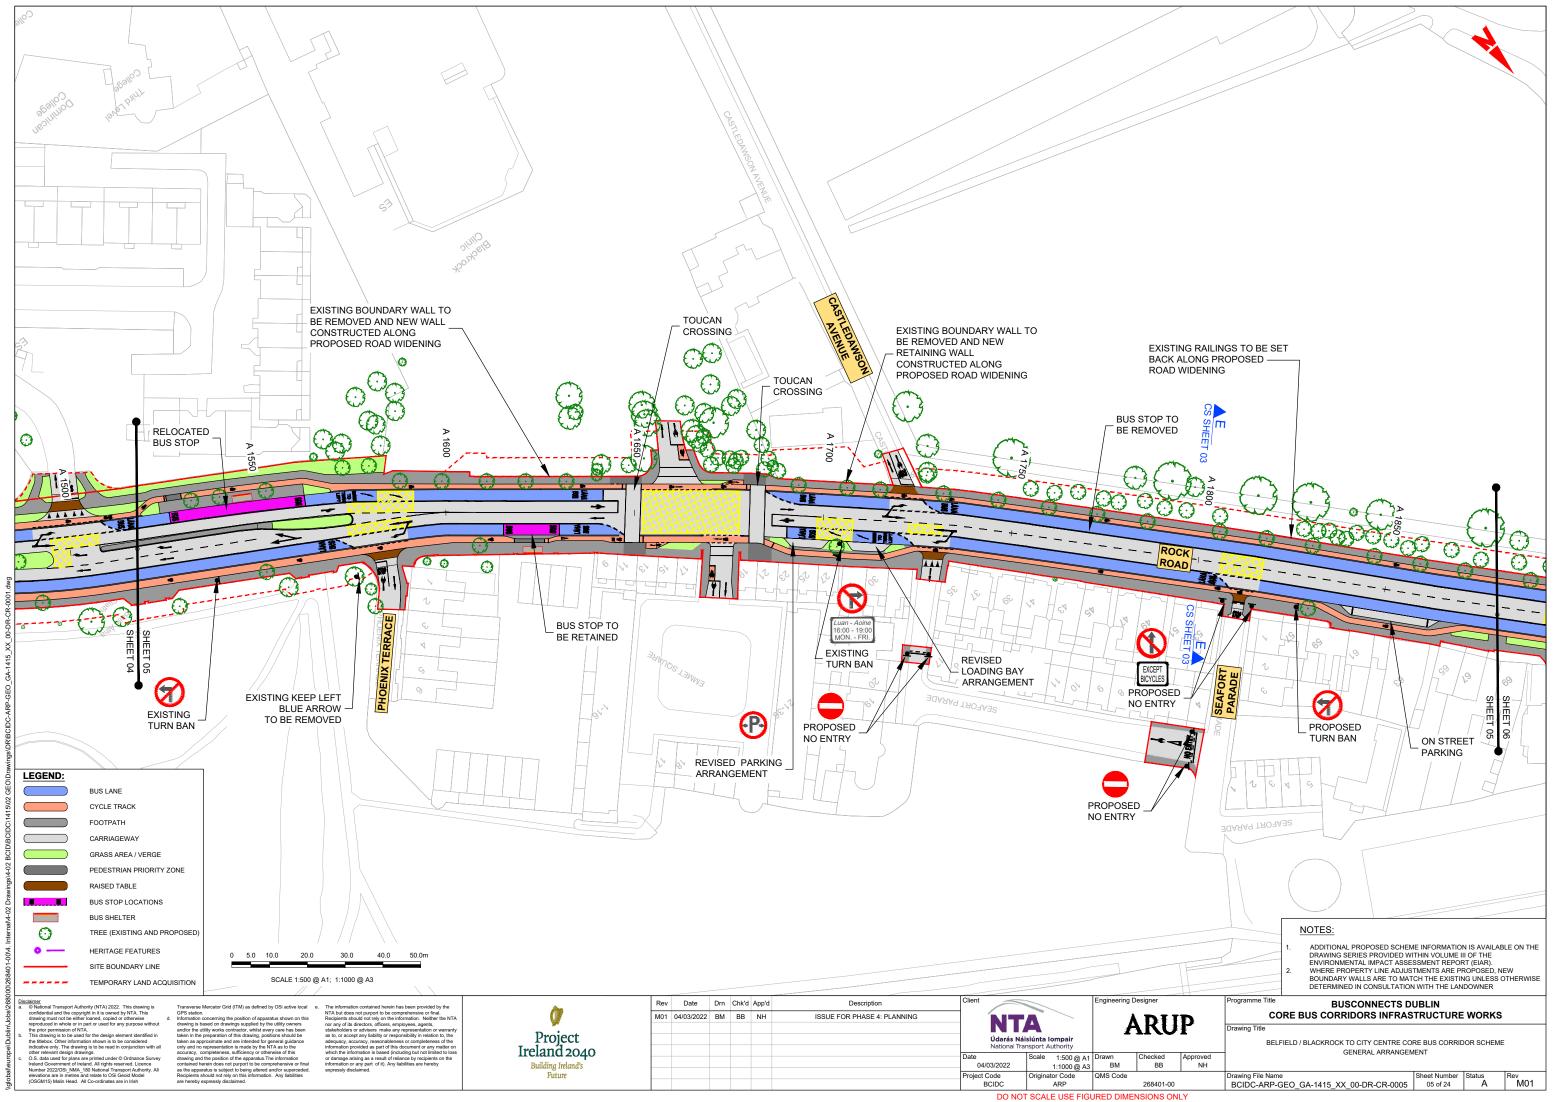

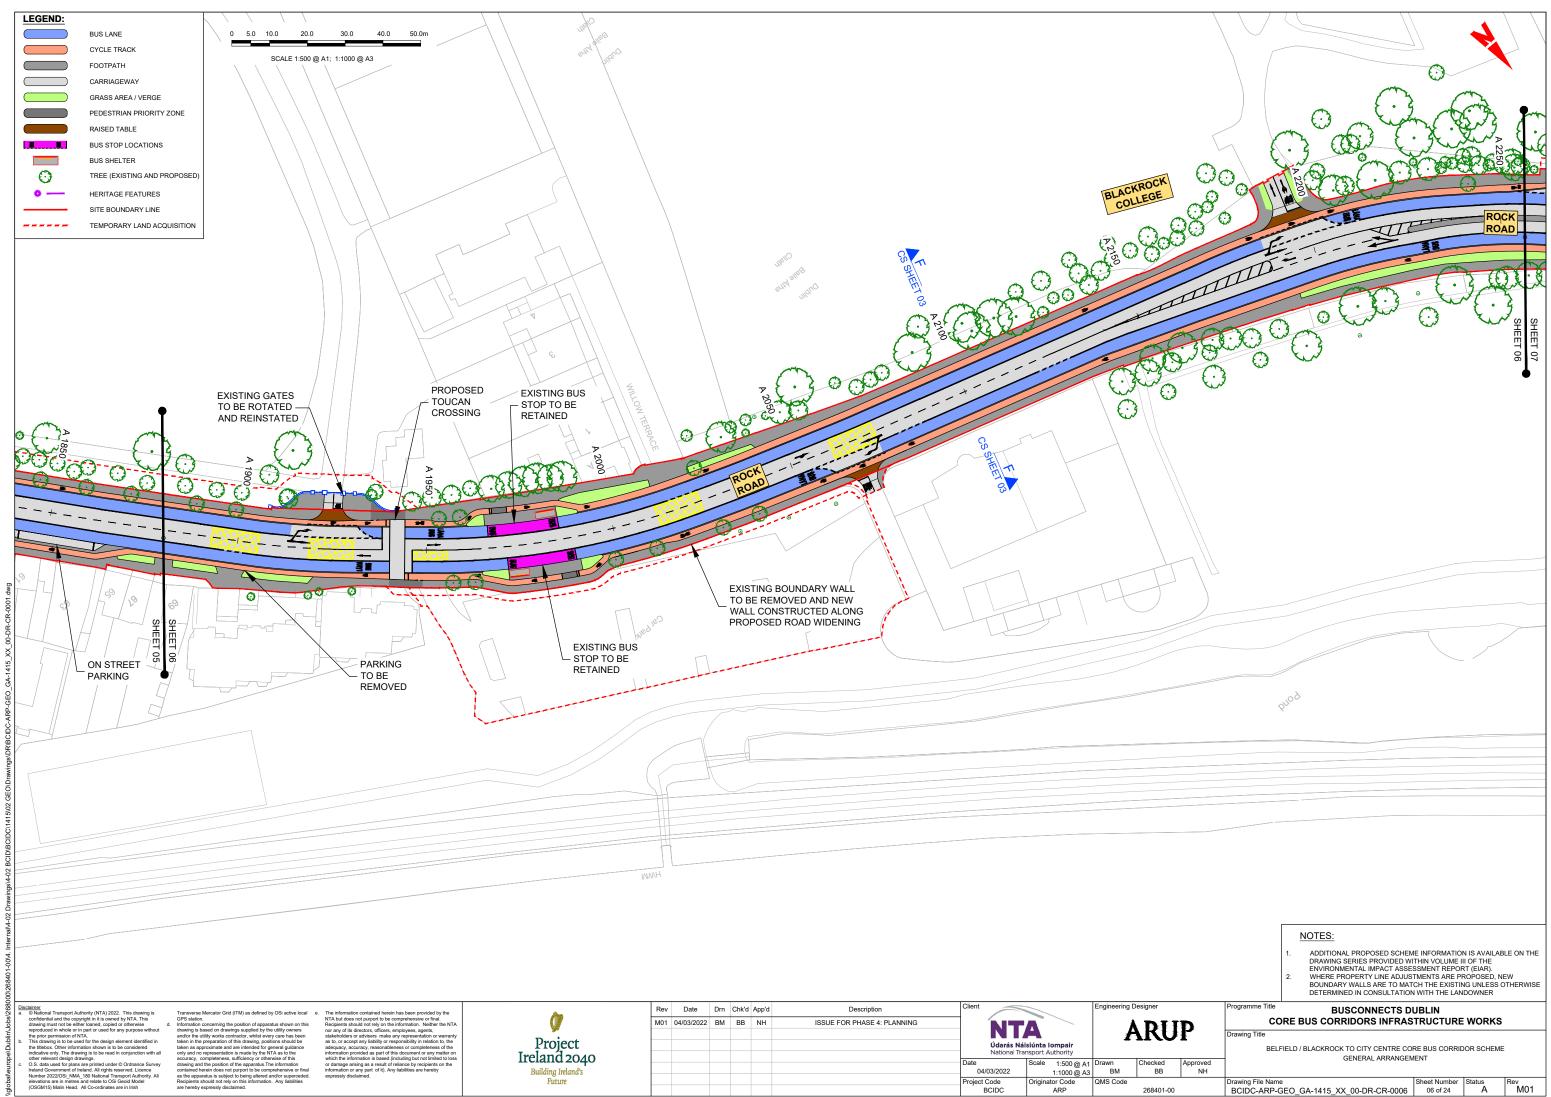



DO NOT SCALE USE FIGURED DIMENSIONS ONLY

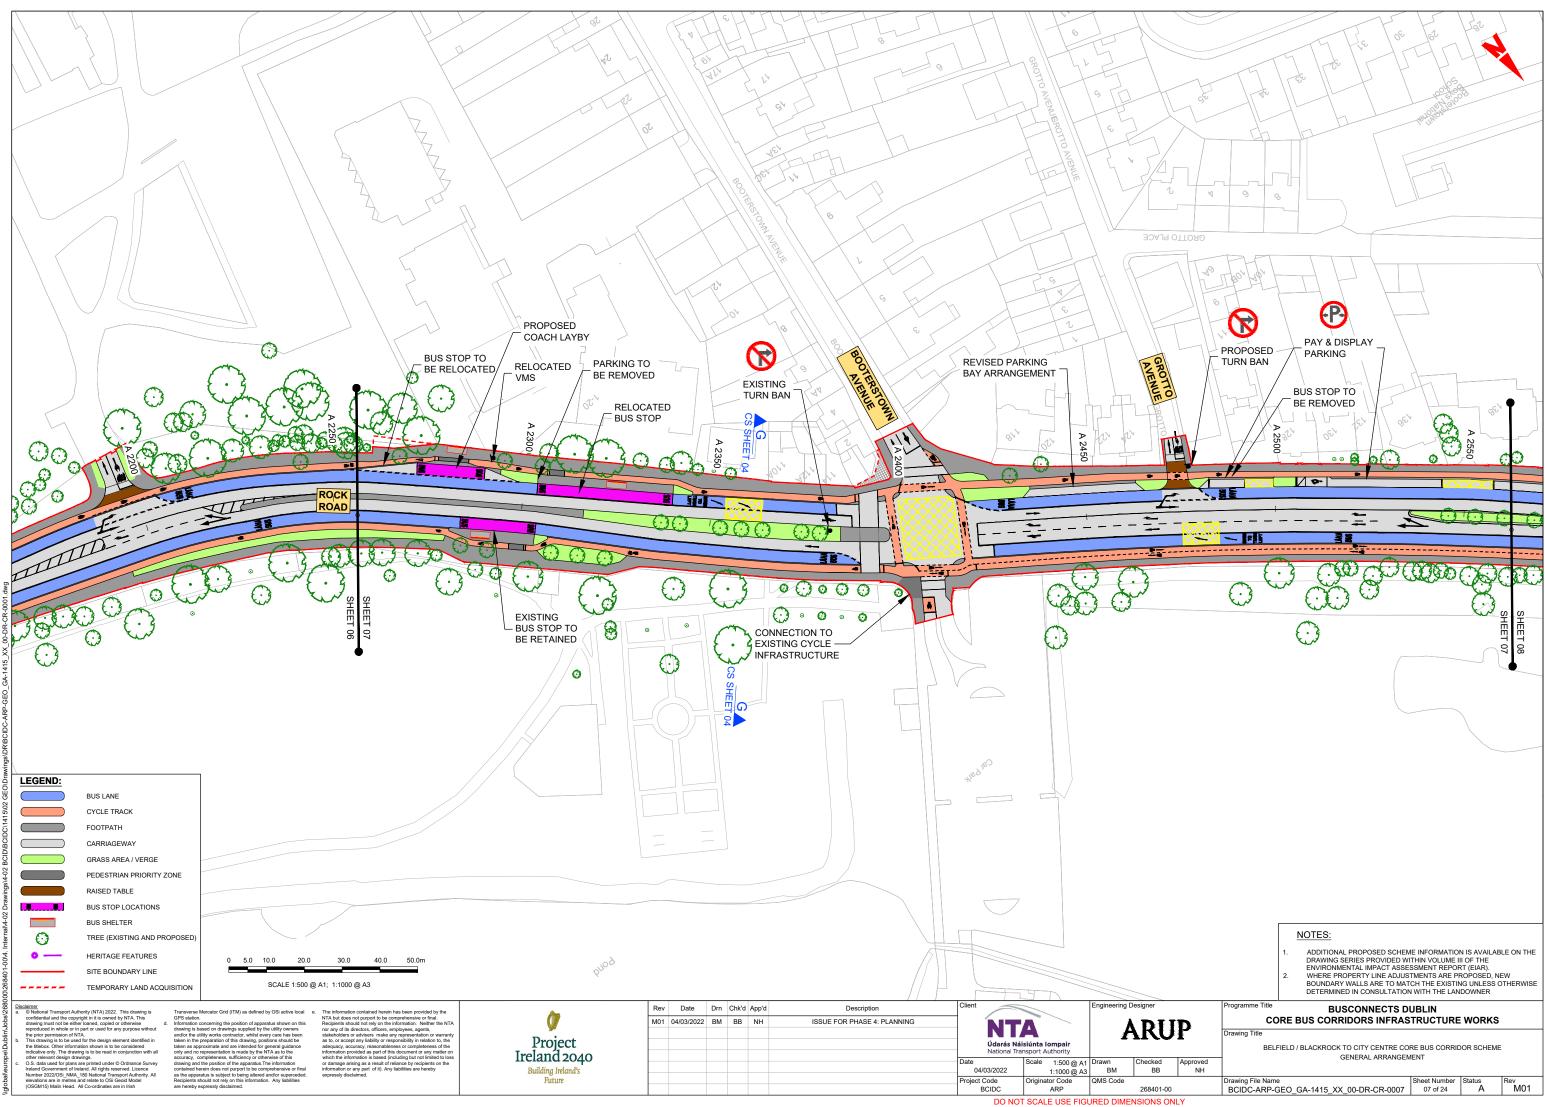

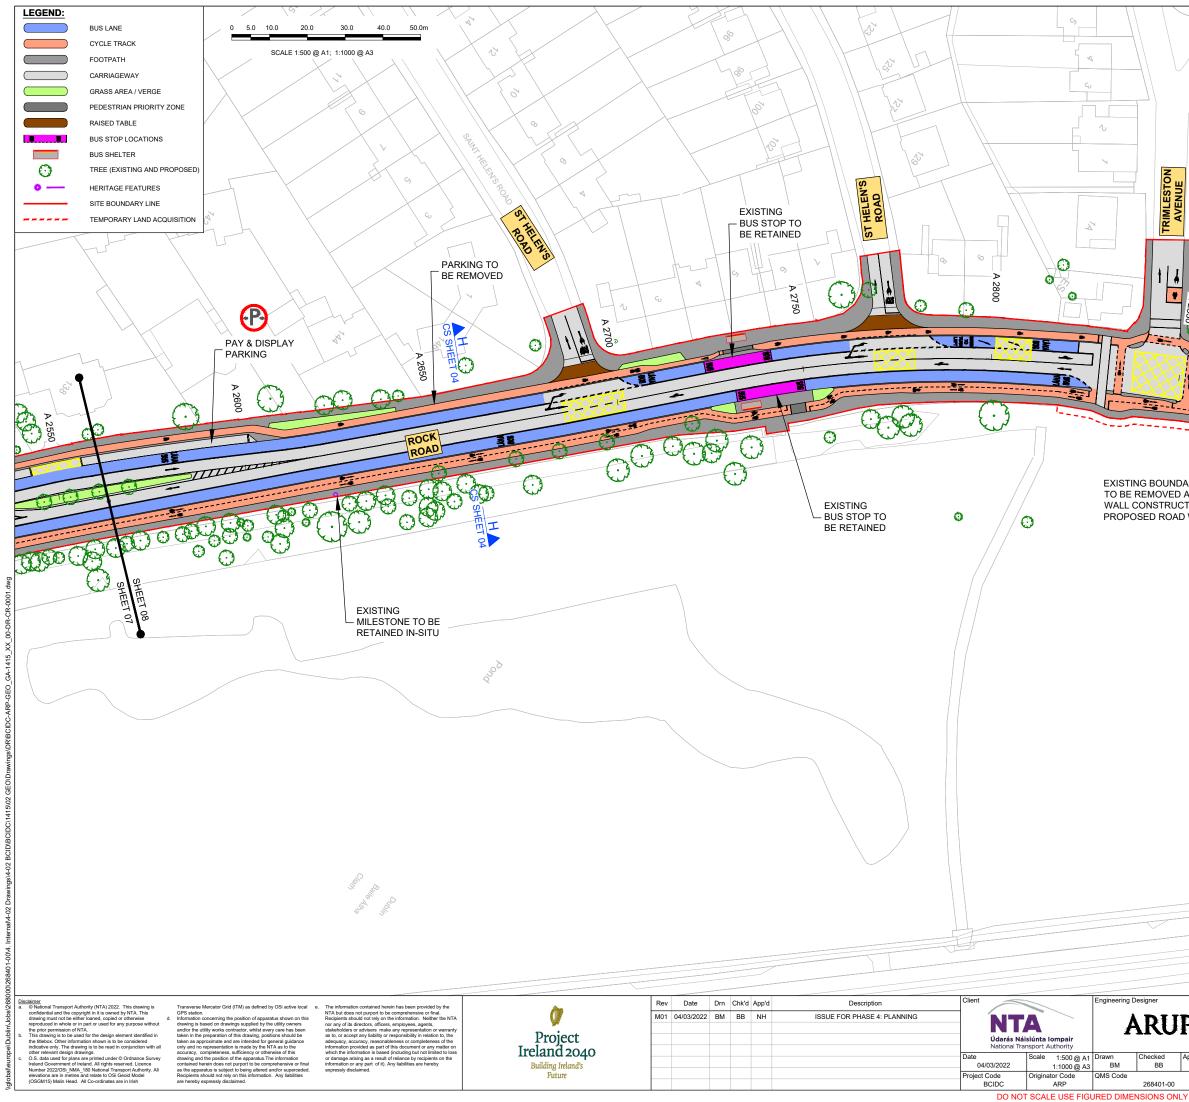



DARY WALL DARY WALL DARY WALL DARY WALL DARY WALL DARY WALL DARY WALL DARY WALL	NG				A 2900	S STOP TO RELOCATE		Alternite Alternite
		N	OTES:					
		2.	DRAWING ENVIRON WHERE P	SERIES F MENTAL II PROPERTY	ROVIDED WI IPACT ASSE LINE ADJUS	IE INFORMATION ITHIN VOLUME II SSMENT REPOR TMENTS ARE PR	II OF THE RT (EIAR). ROPOSED, NI	ΞW
	Programma Title		DETERMI	NED IN CO	NSULTATION	CH THE EXISTIN		THERWISE
הו	Programme Title	RE BU			NECTS D S INFRAS		WORKS	
ľ	Drawing Title BELF	FIELD / BI	LACKROC		CENTRE CO	RE BUS CORRIE IENT	OOR SCHEME	
Approved NH	Drawing File Name					Sheet Number	Status	Rev
	BCIDC-ARP-C		A-1415 X	X 00-DF	-CR-0008	08 of 24	A	M01

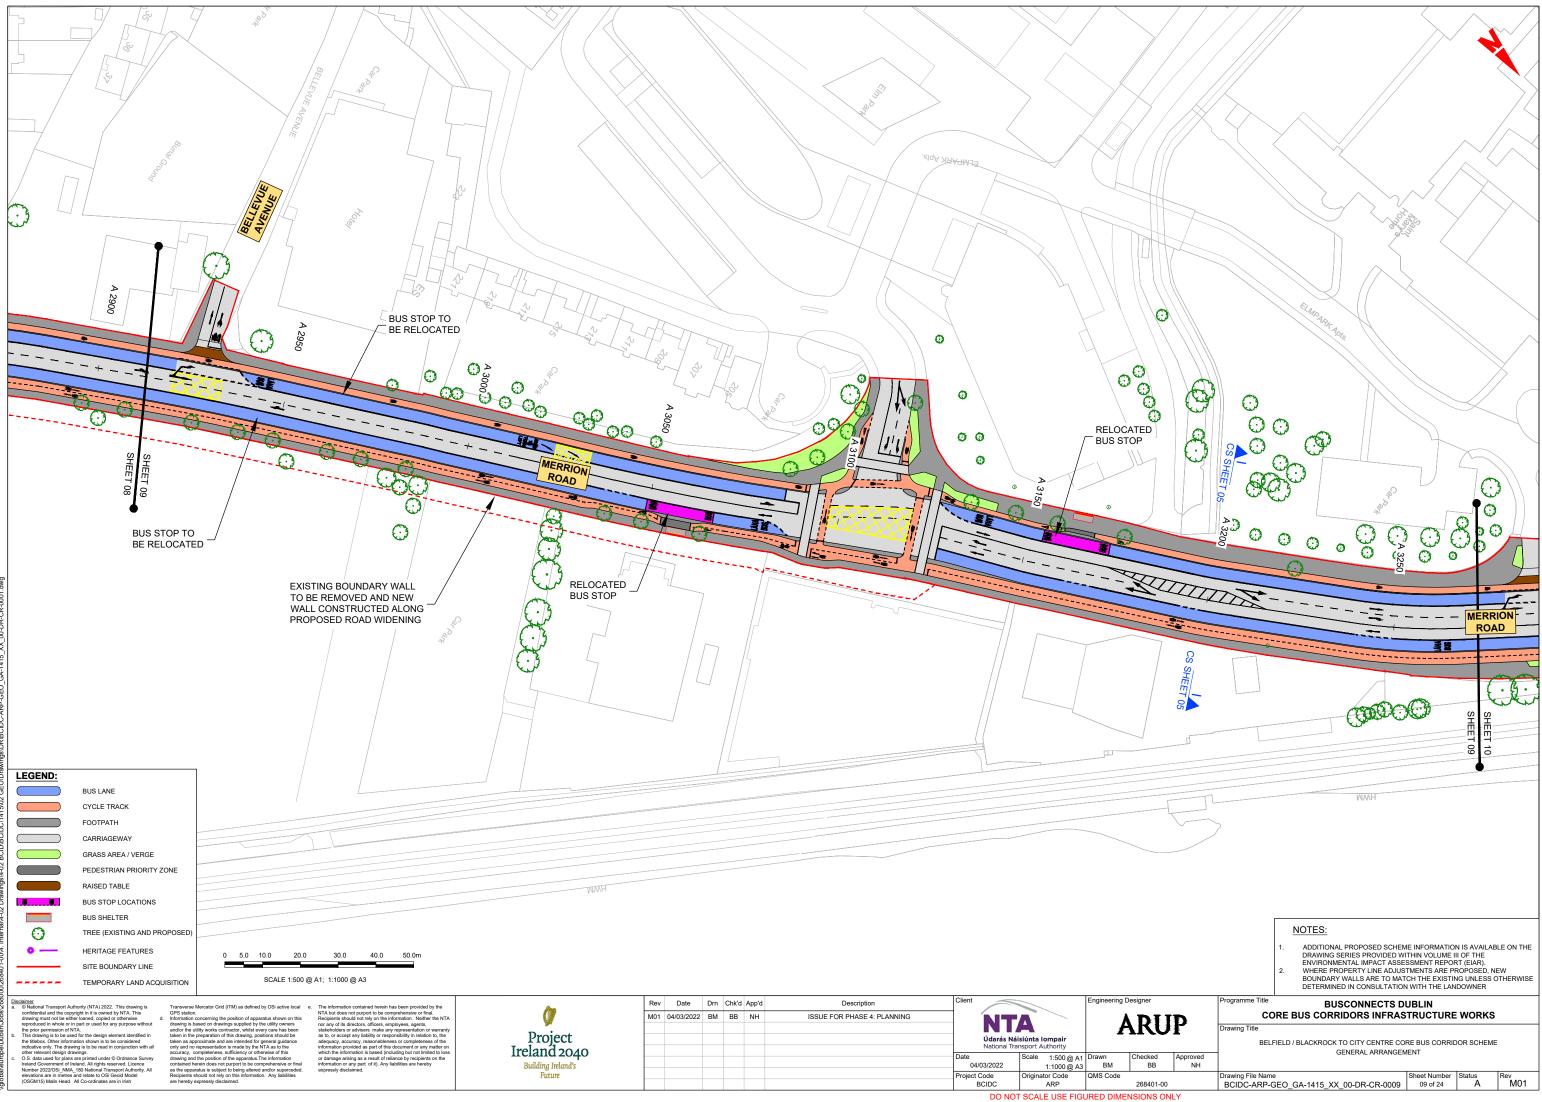


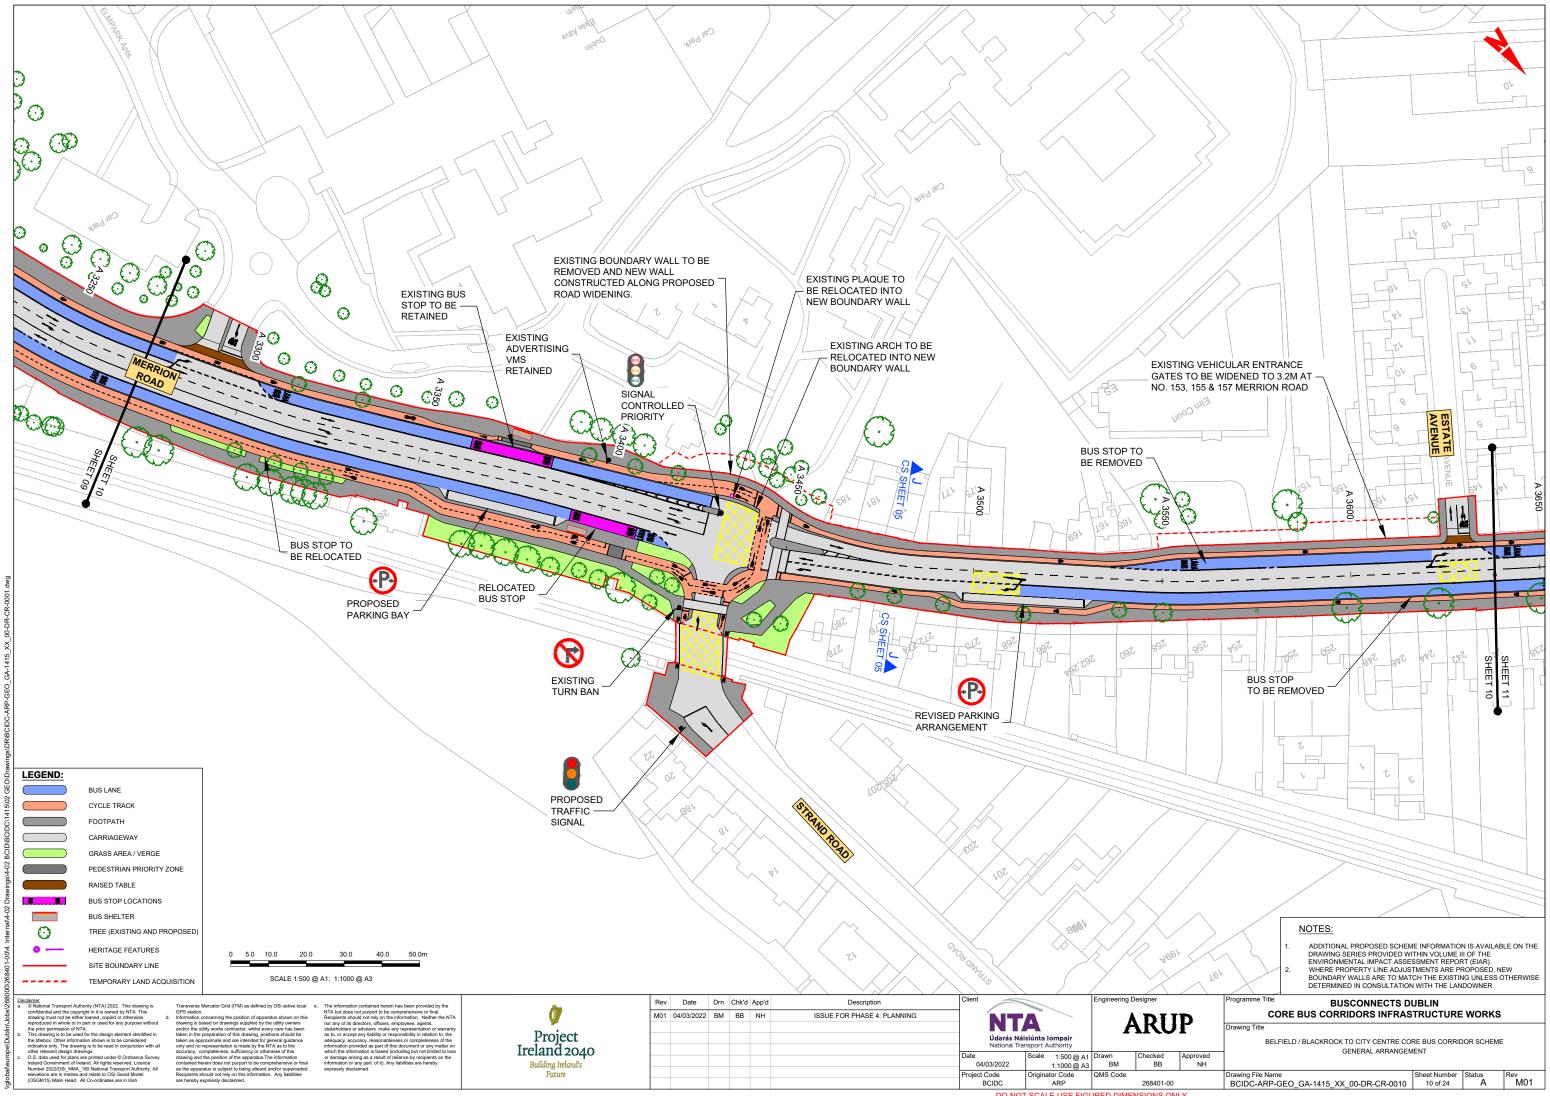


DO NOT SCALE USE FIGURED DIMENSIONS ONLY

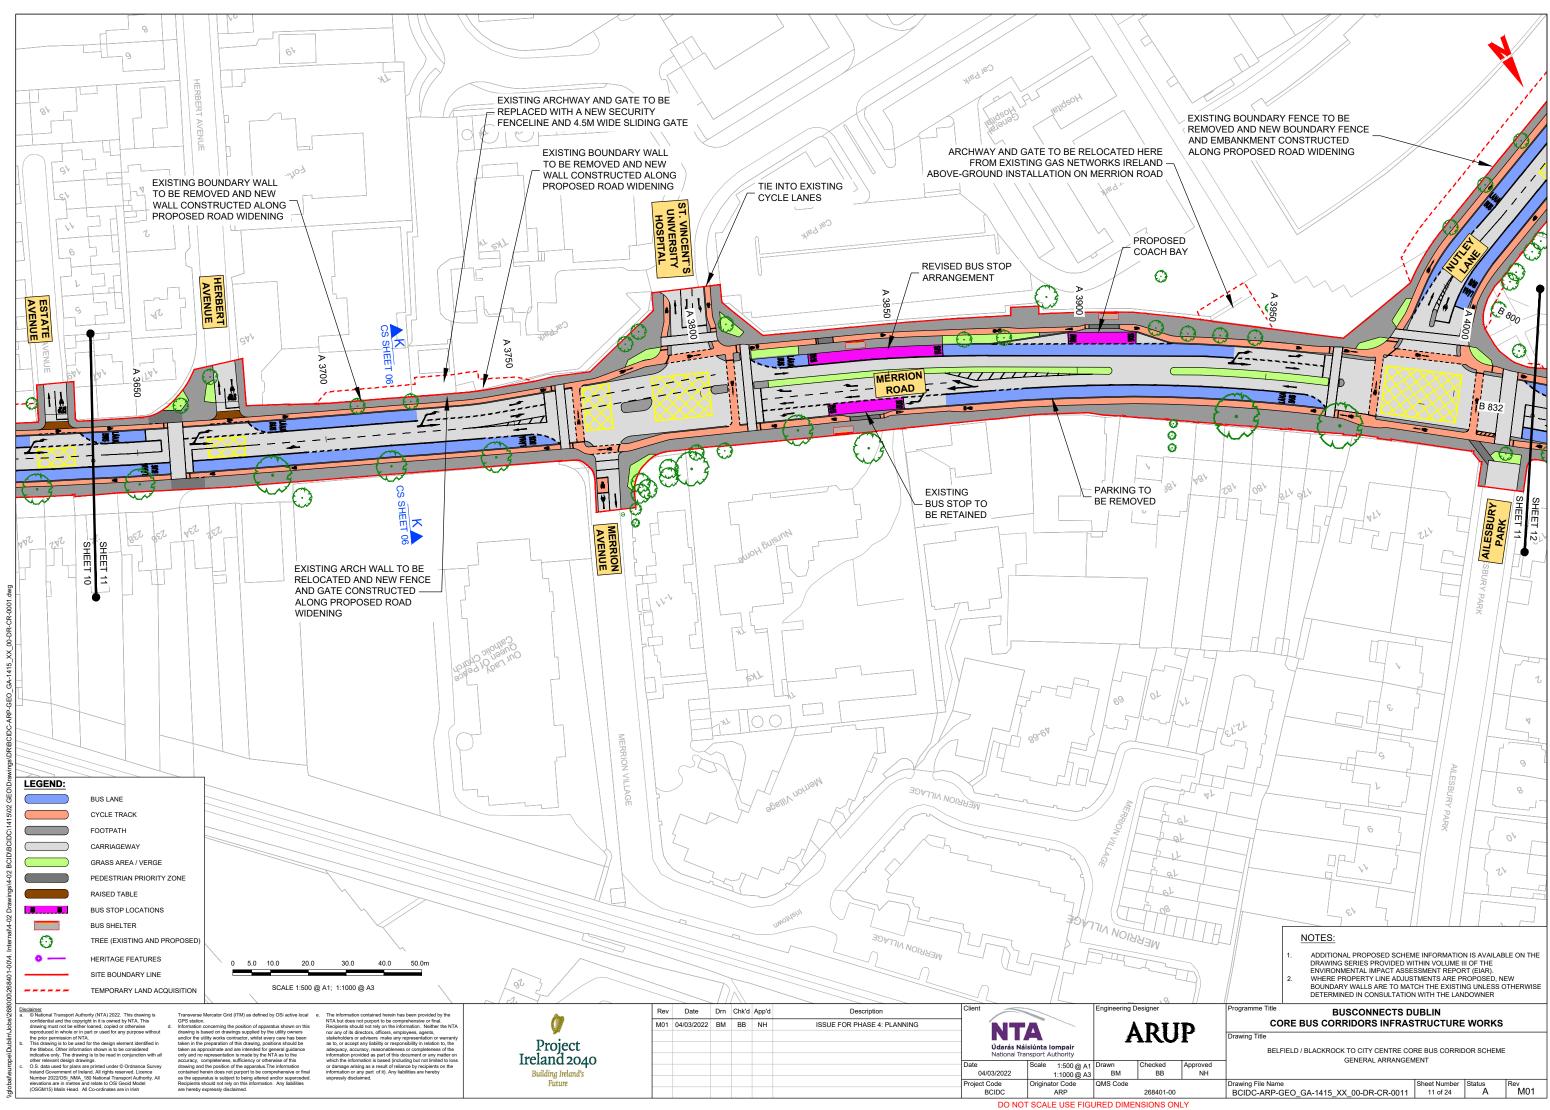


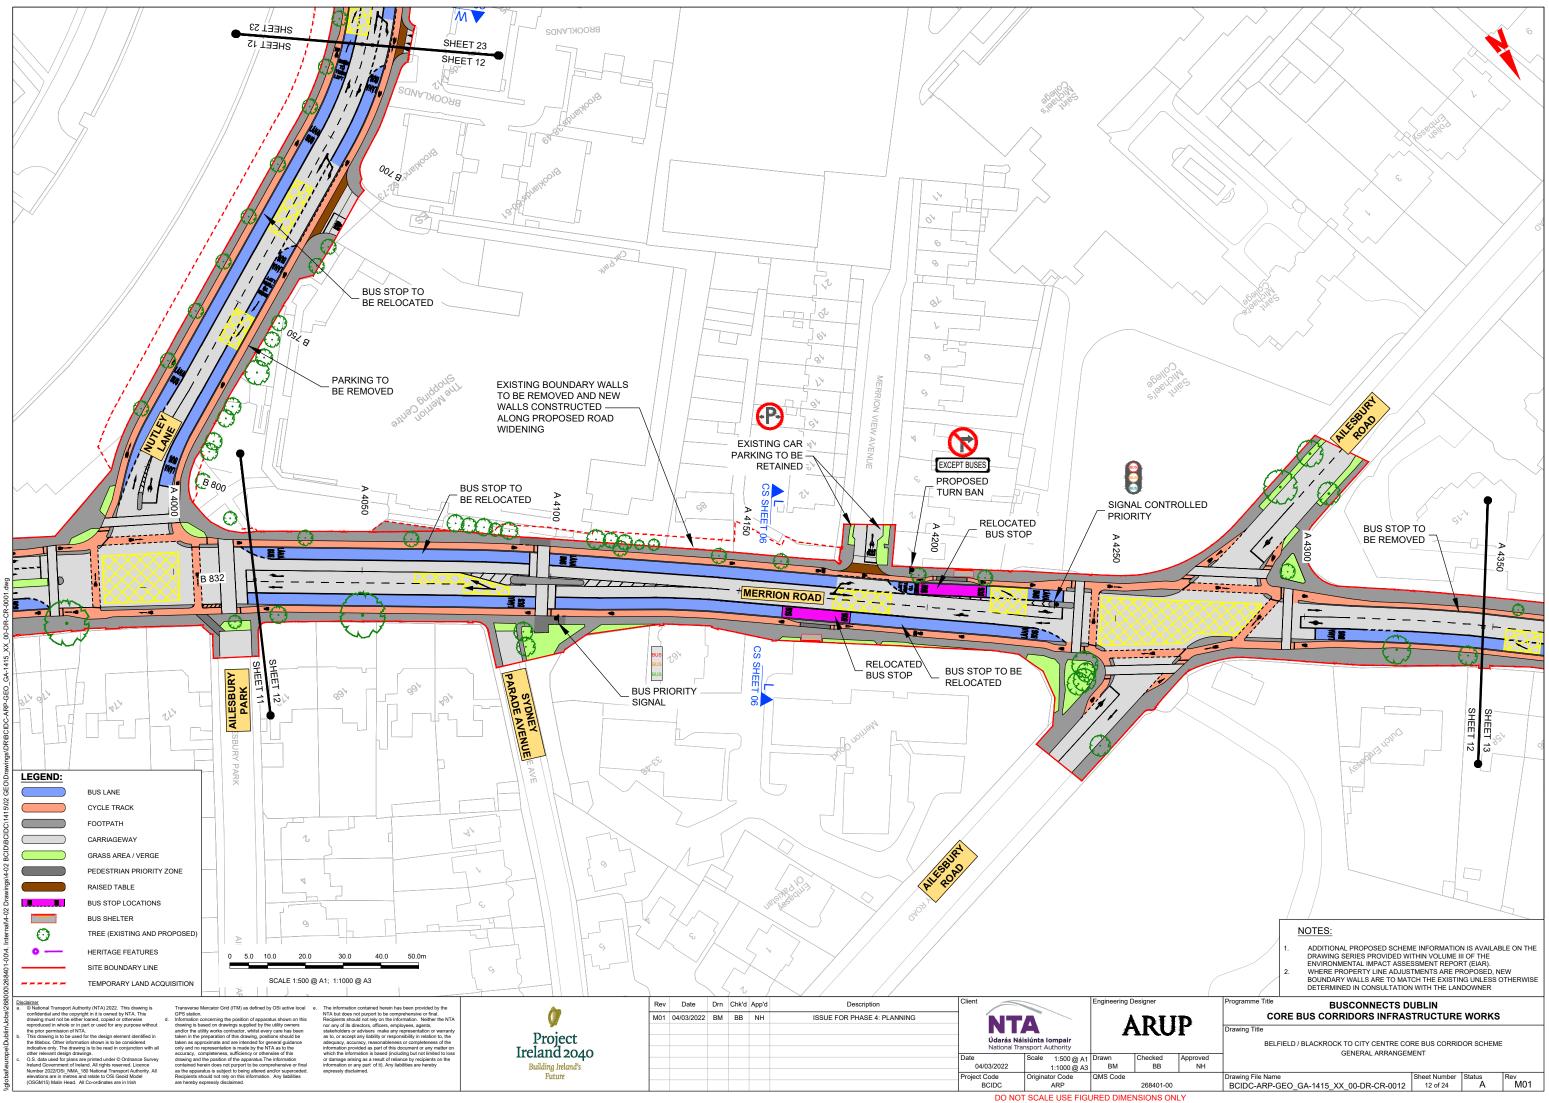


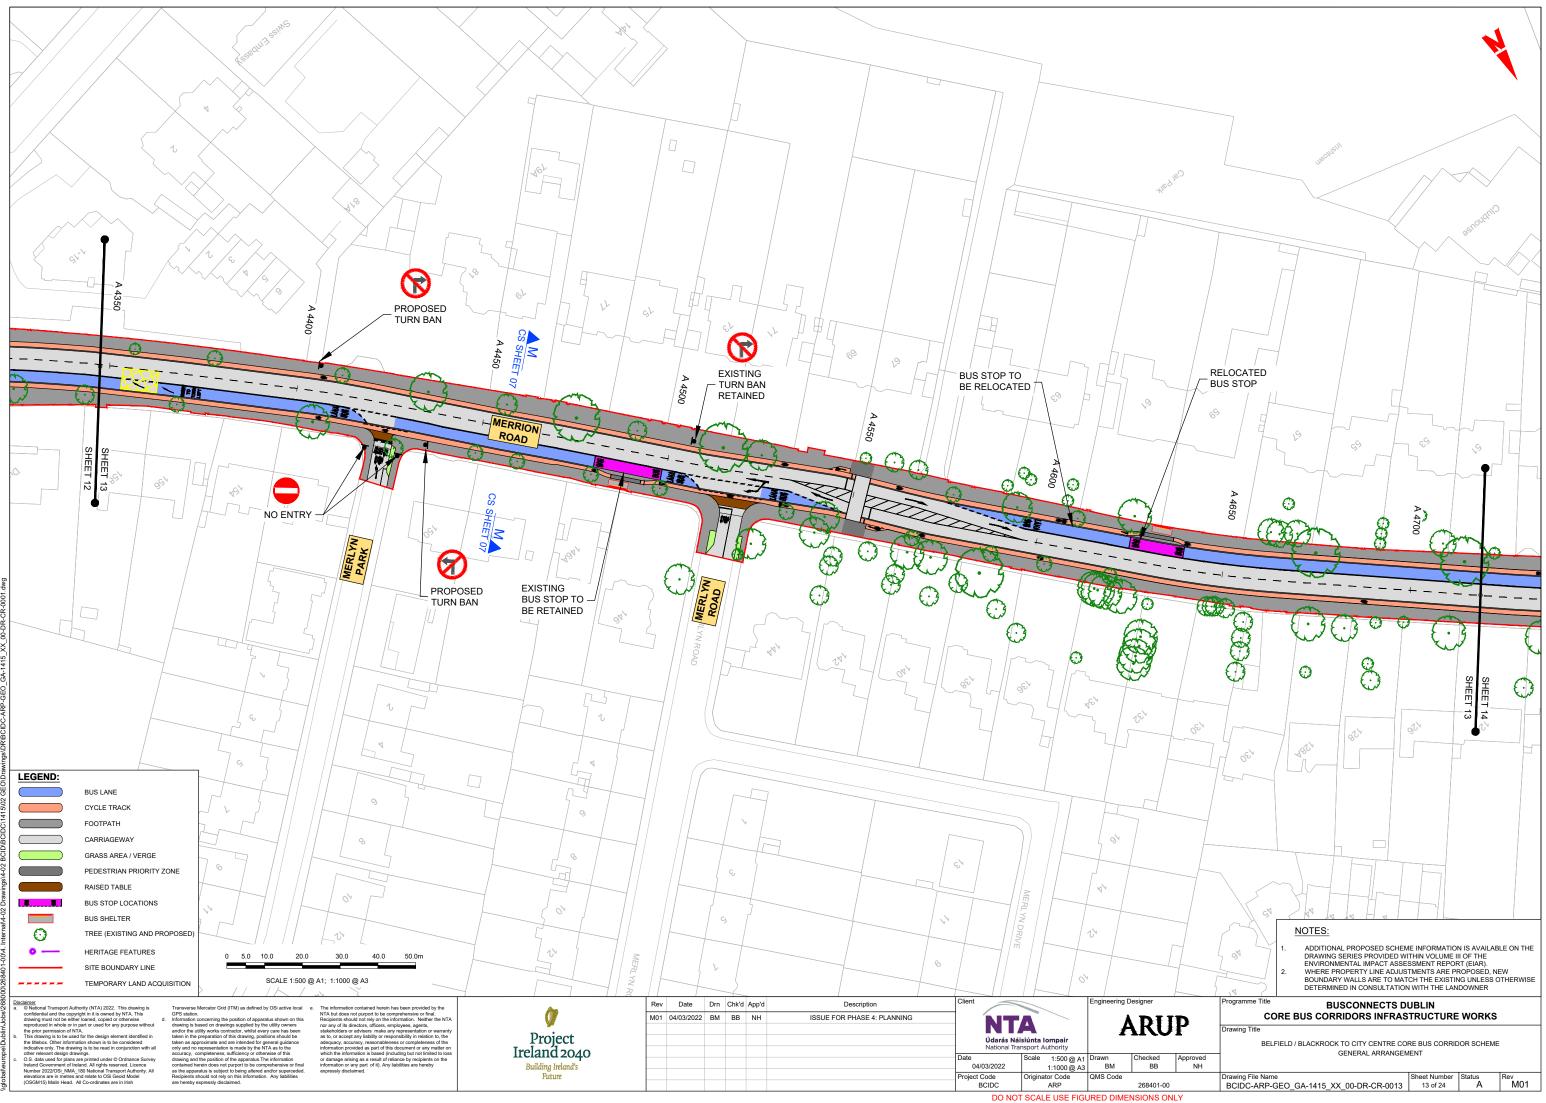


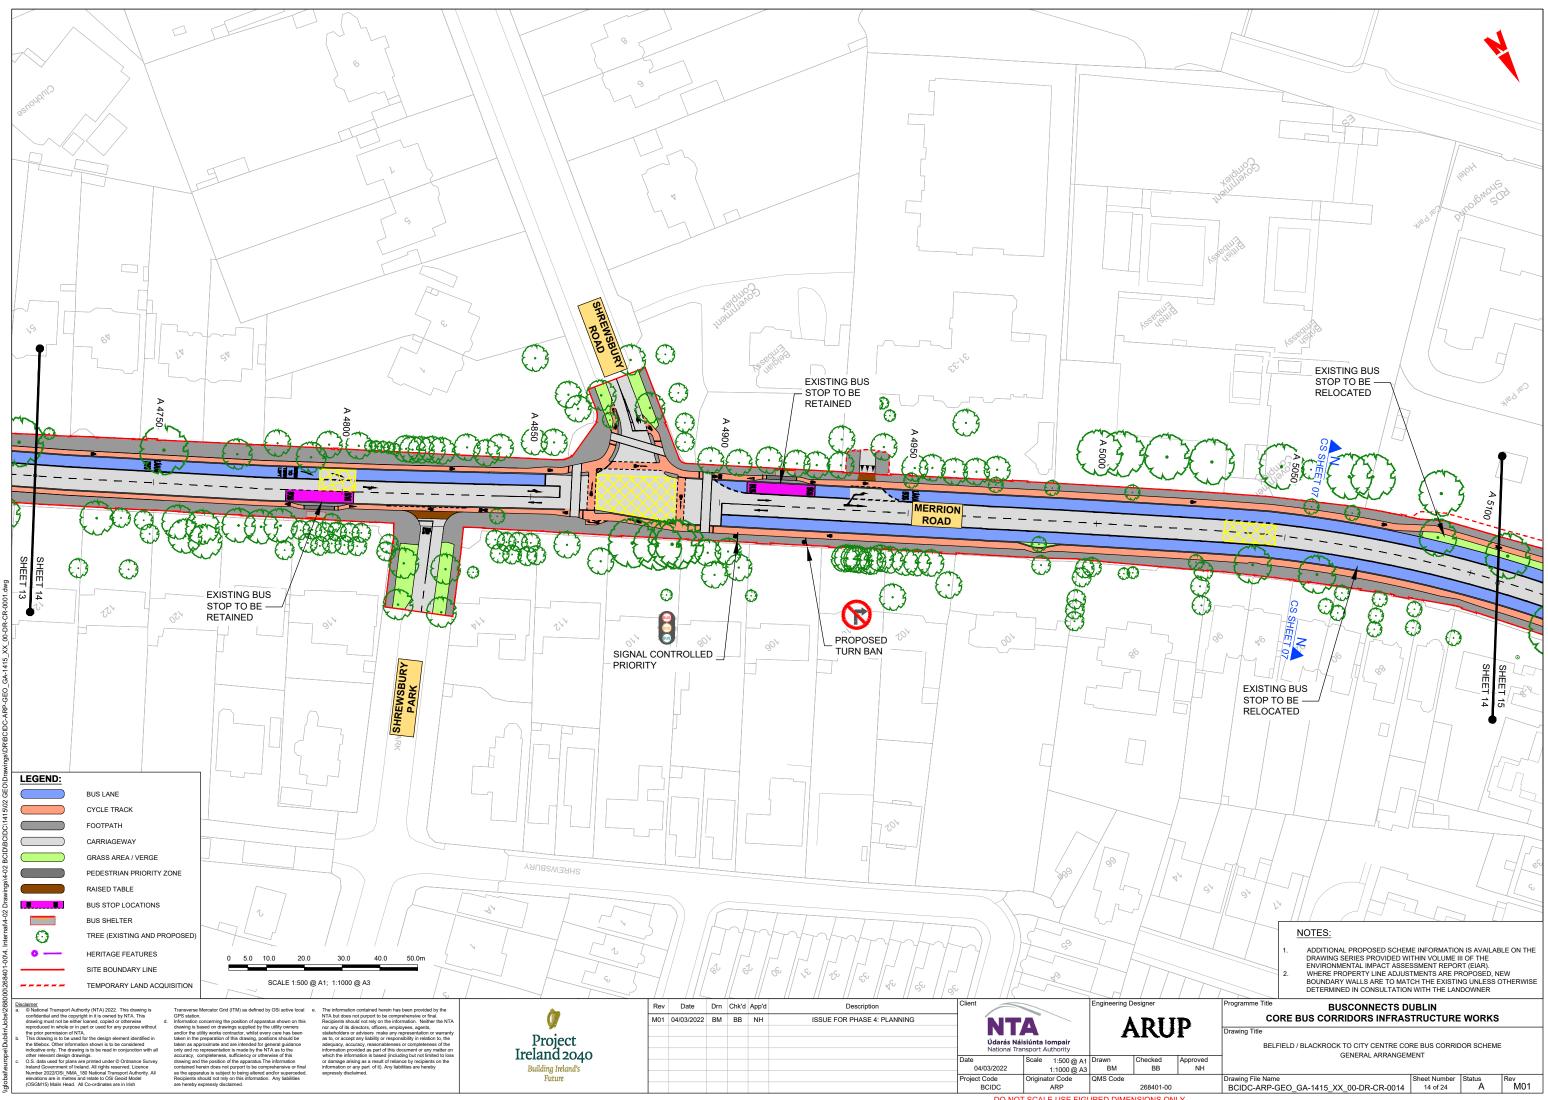



DO NOT SCALE USE FIGURED DIMENSIONS ONLY

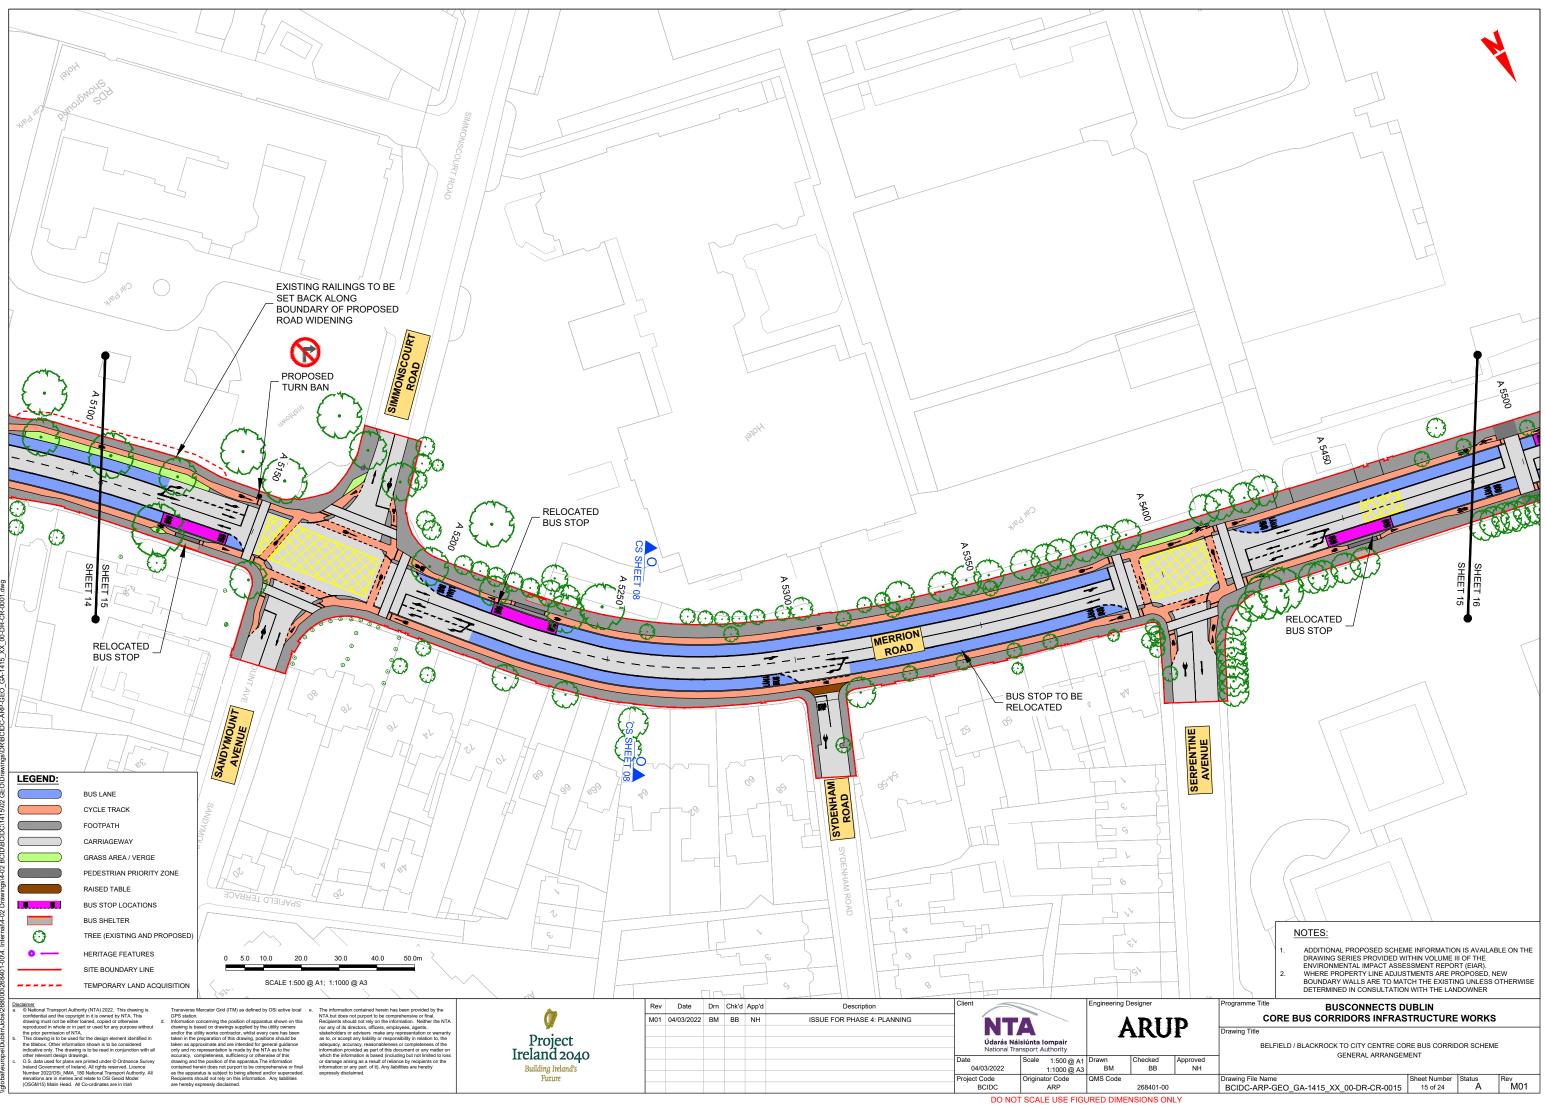


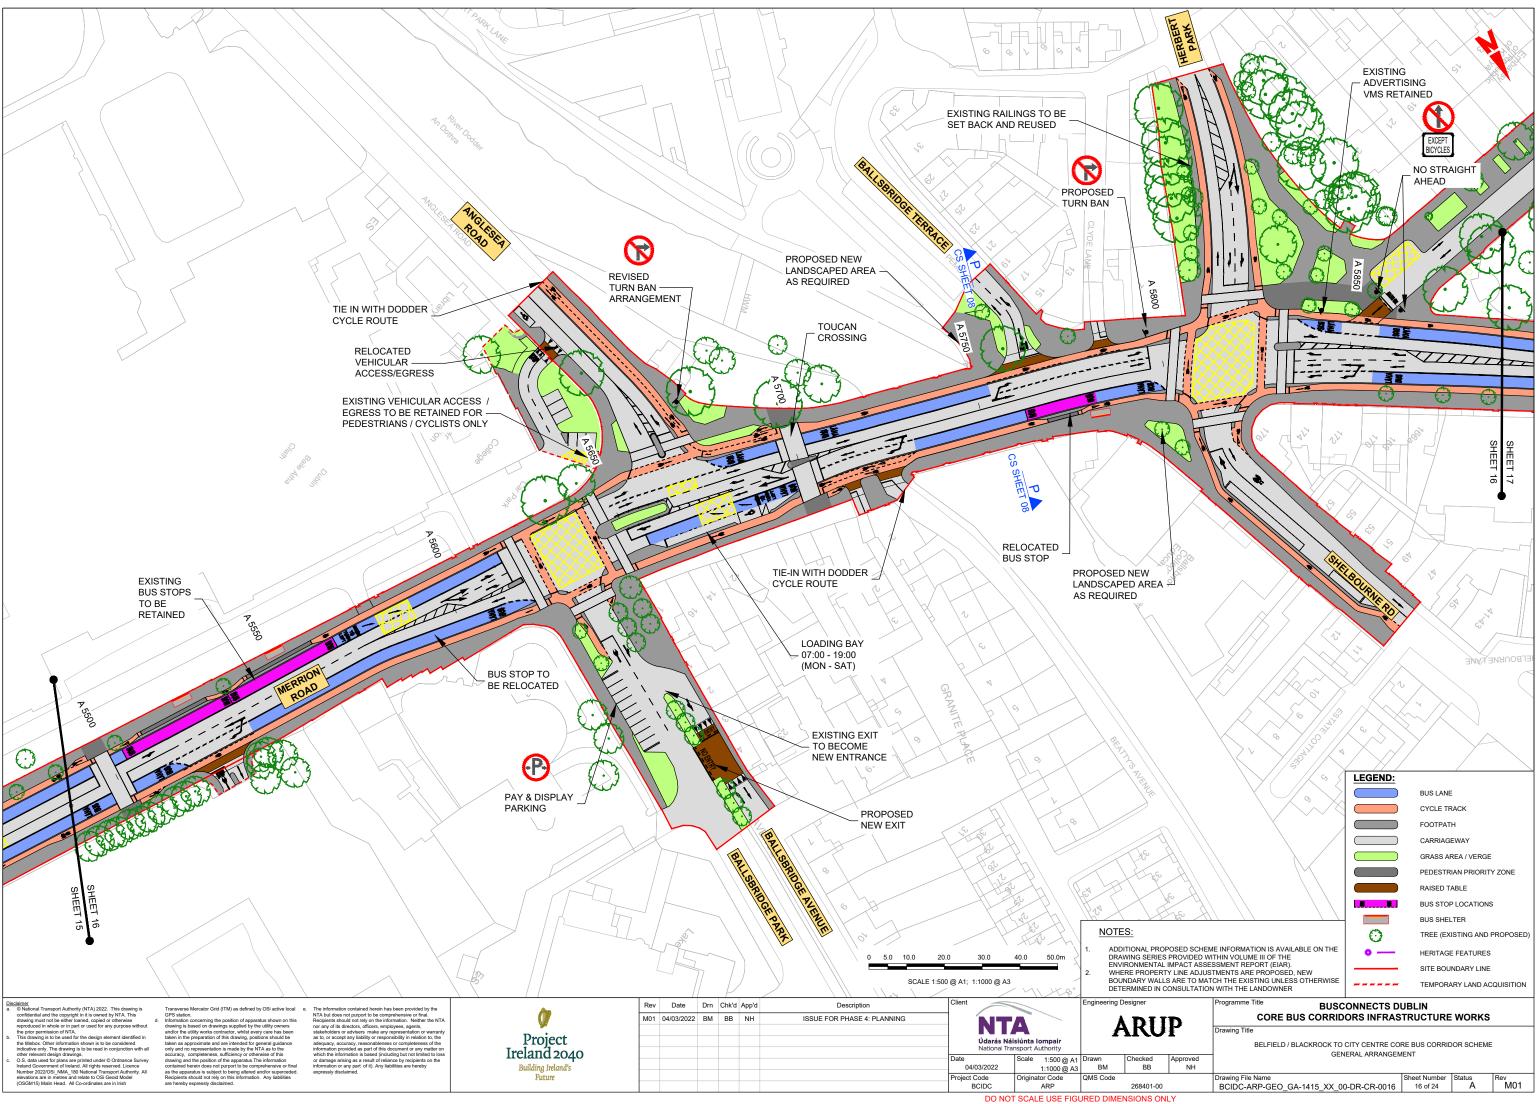


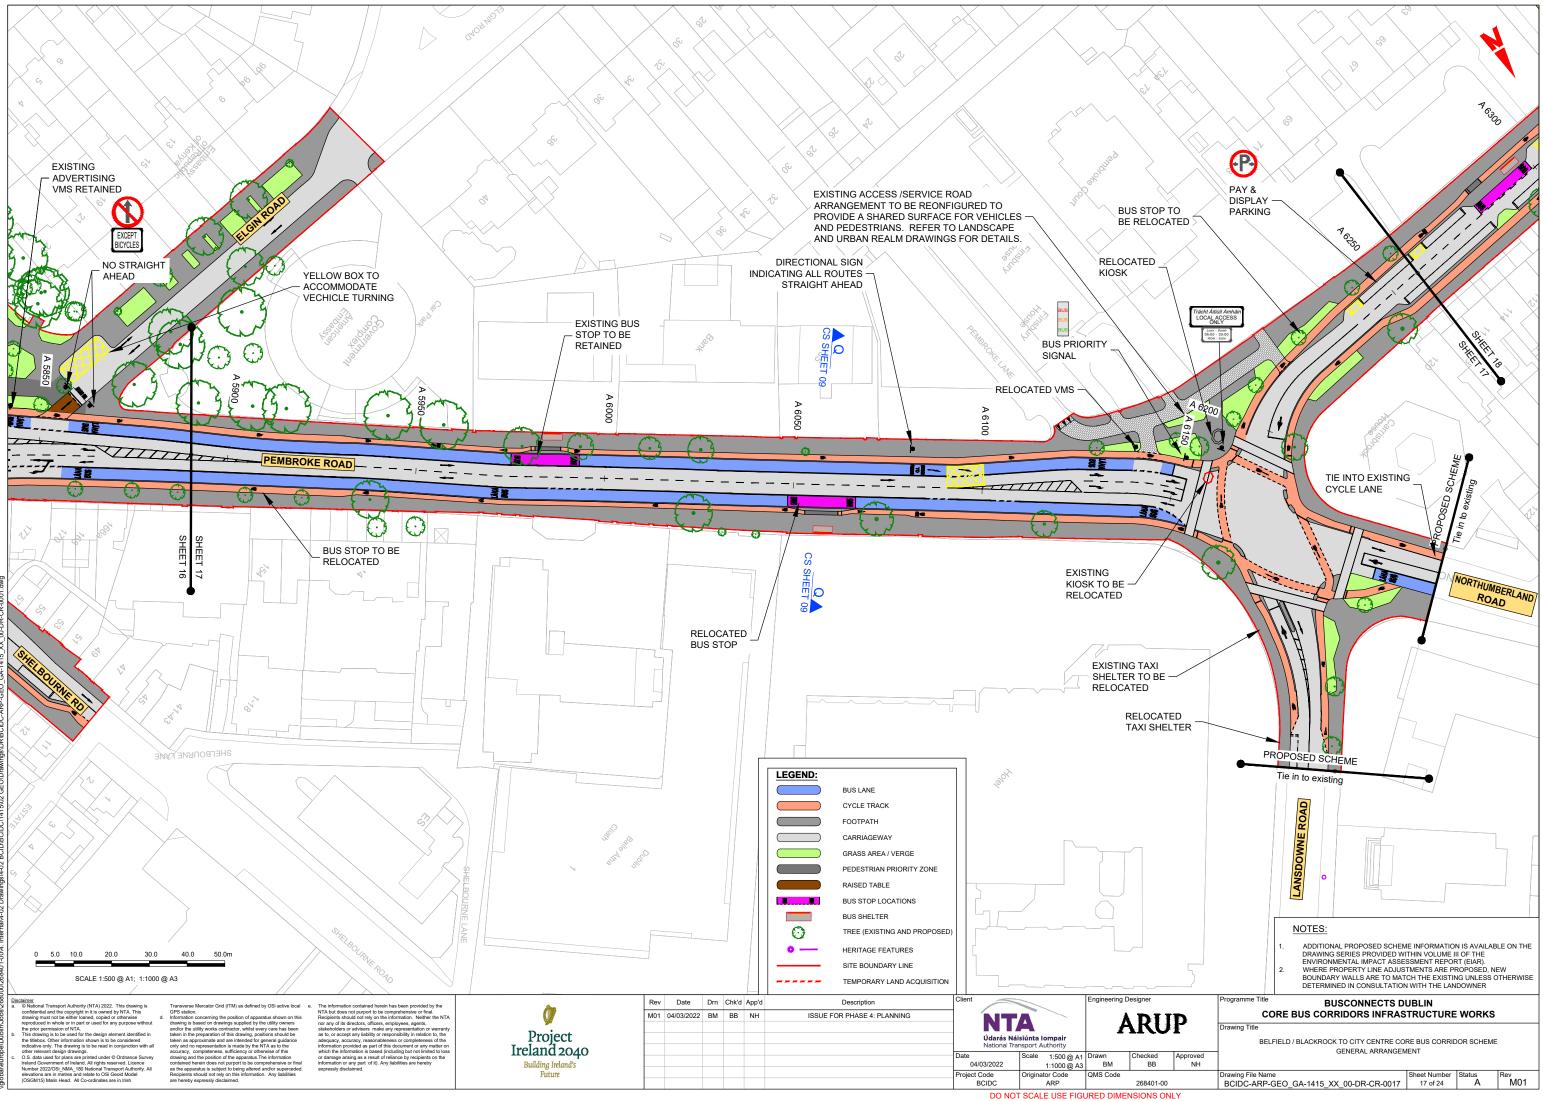


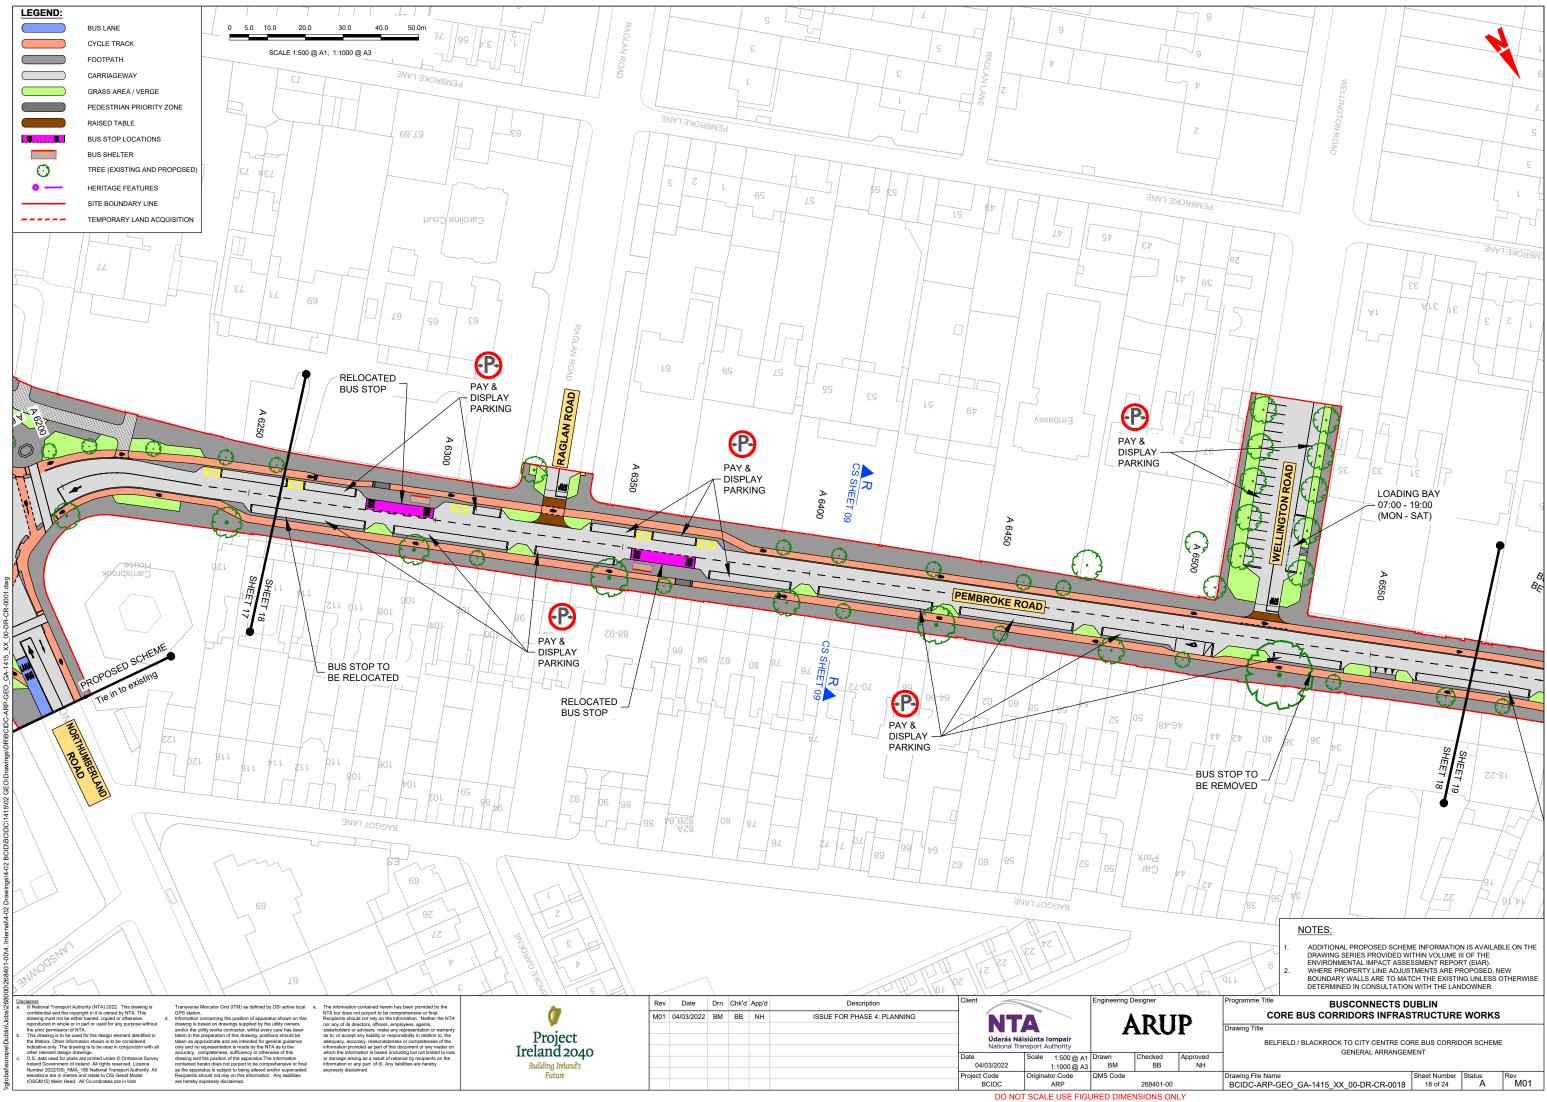


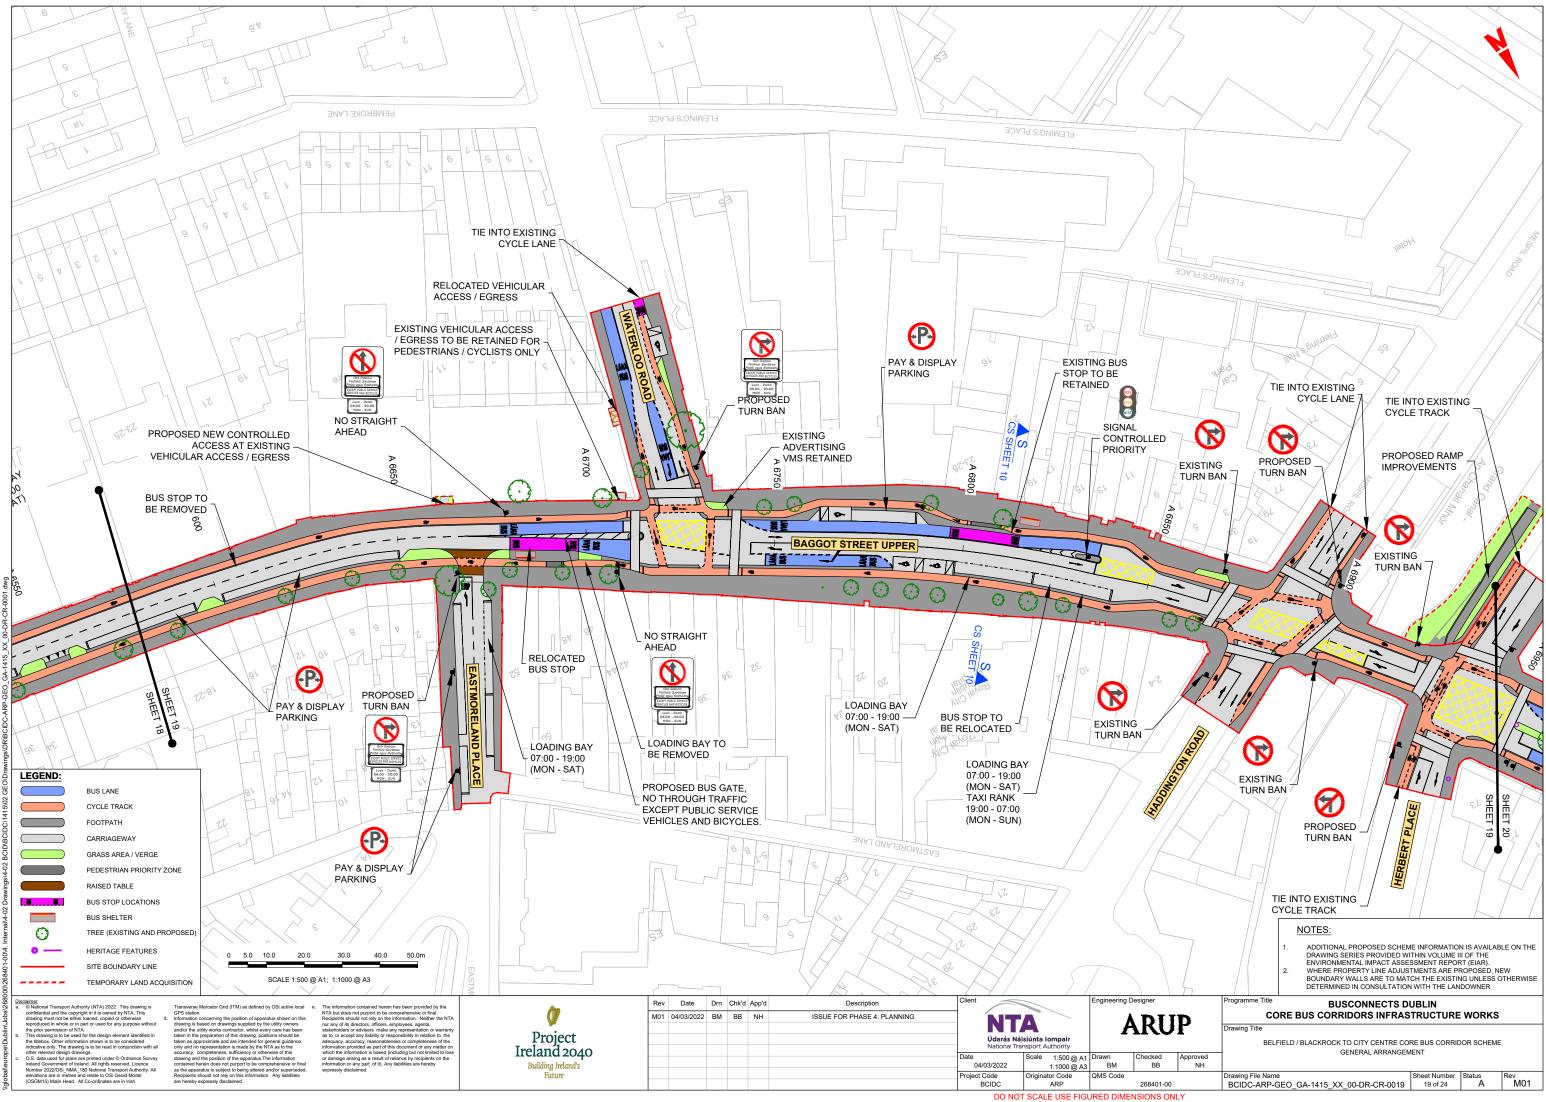


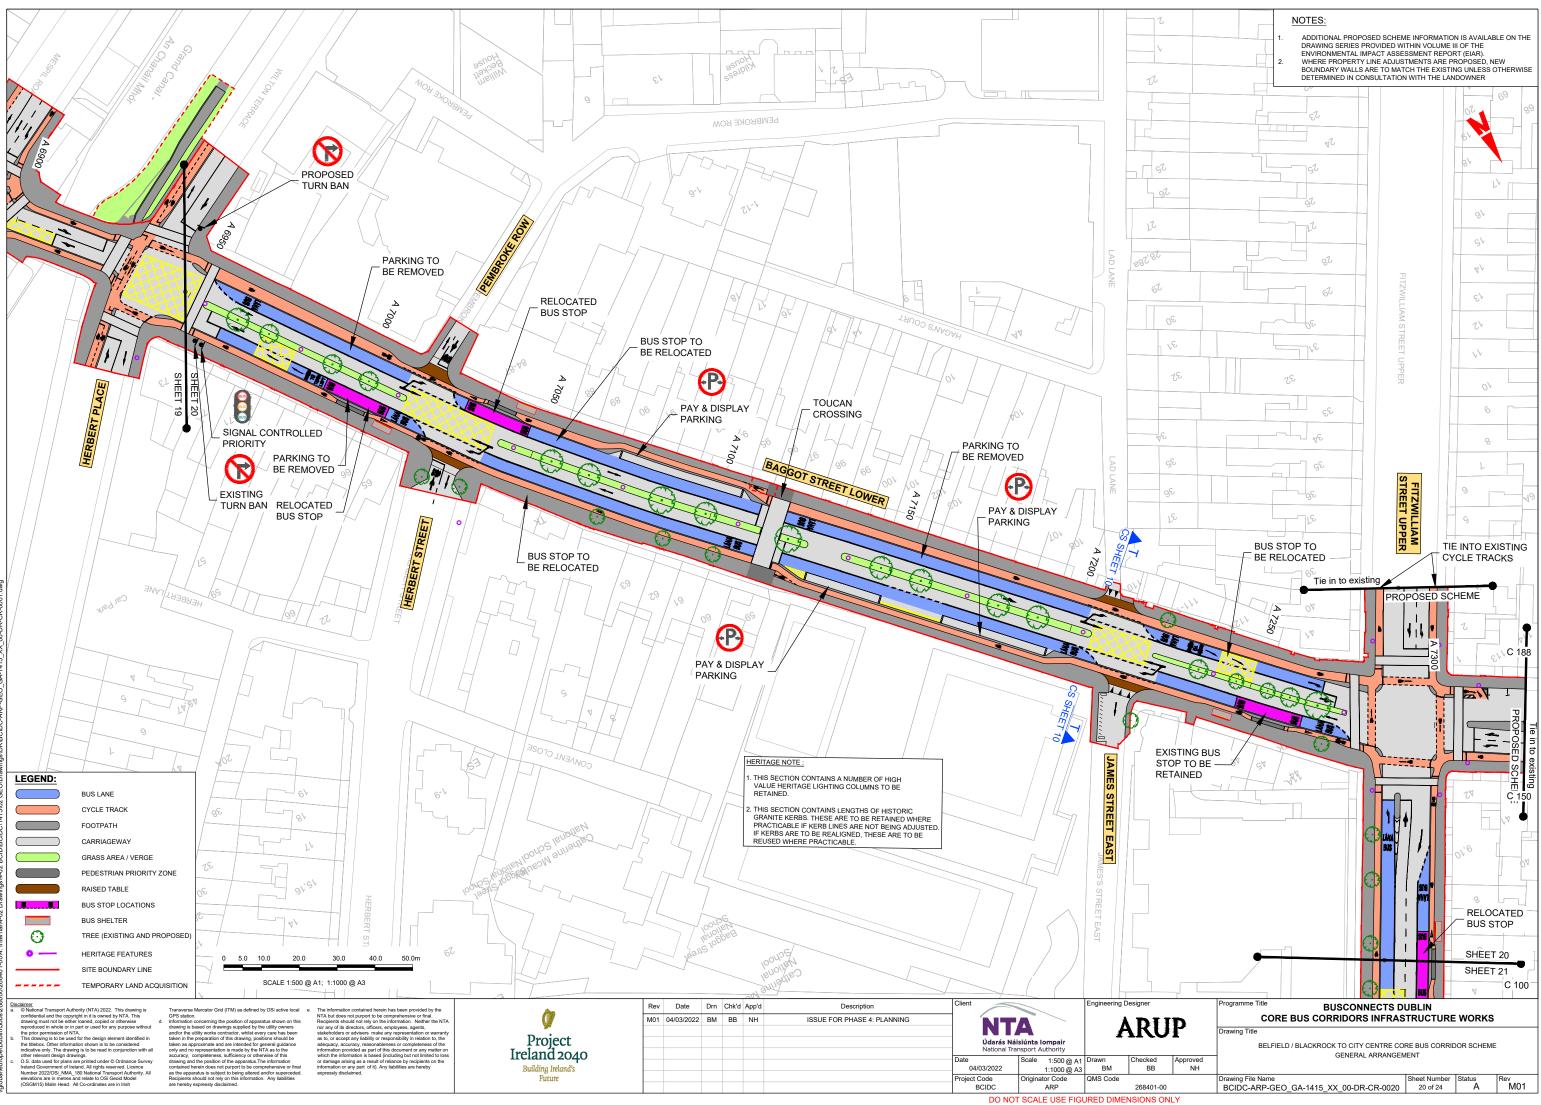

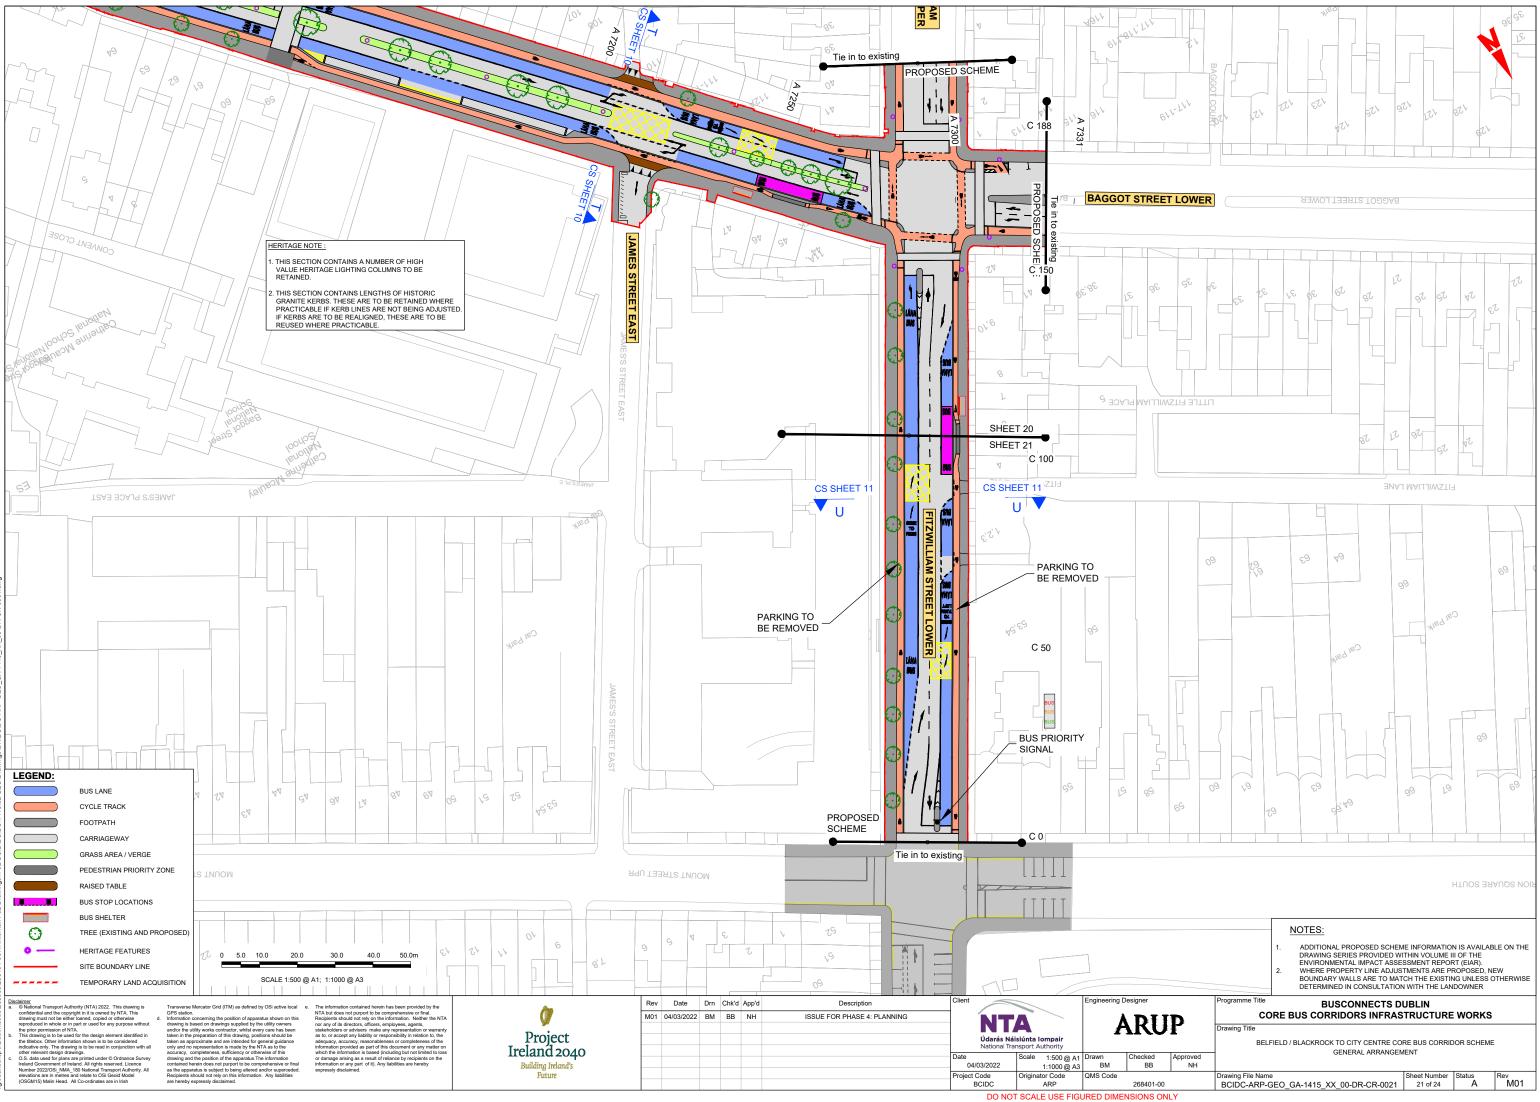

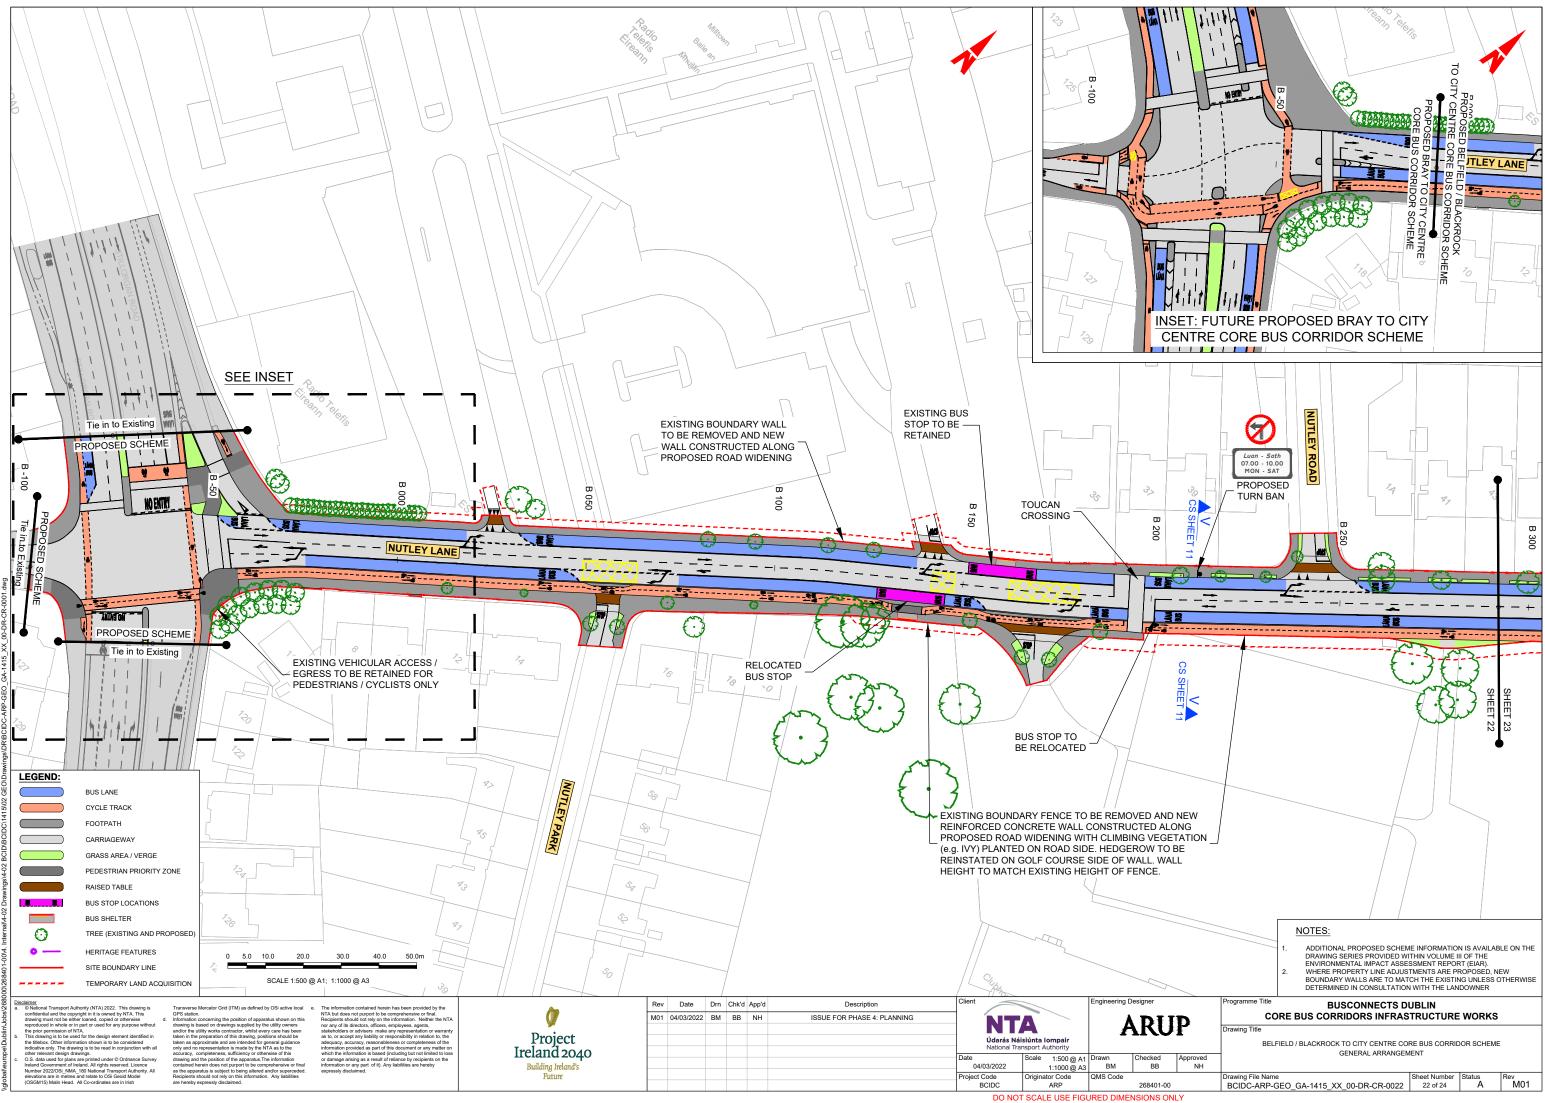

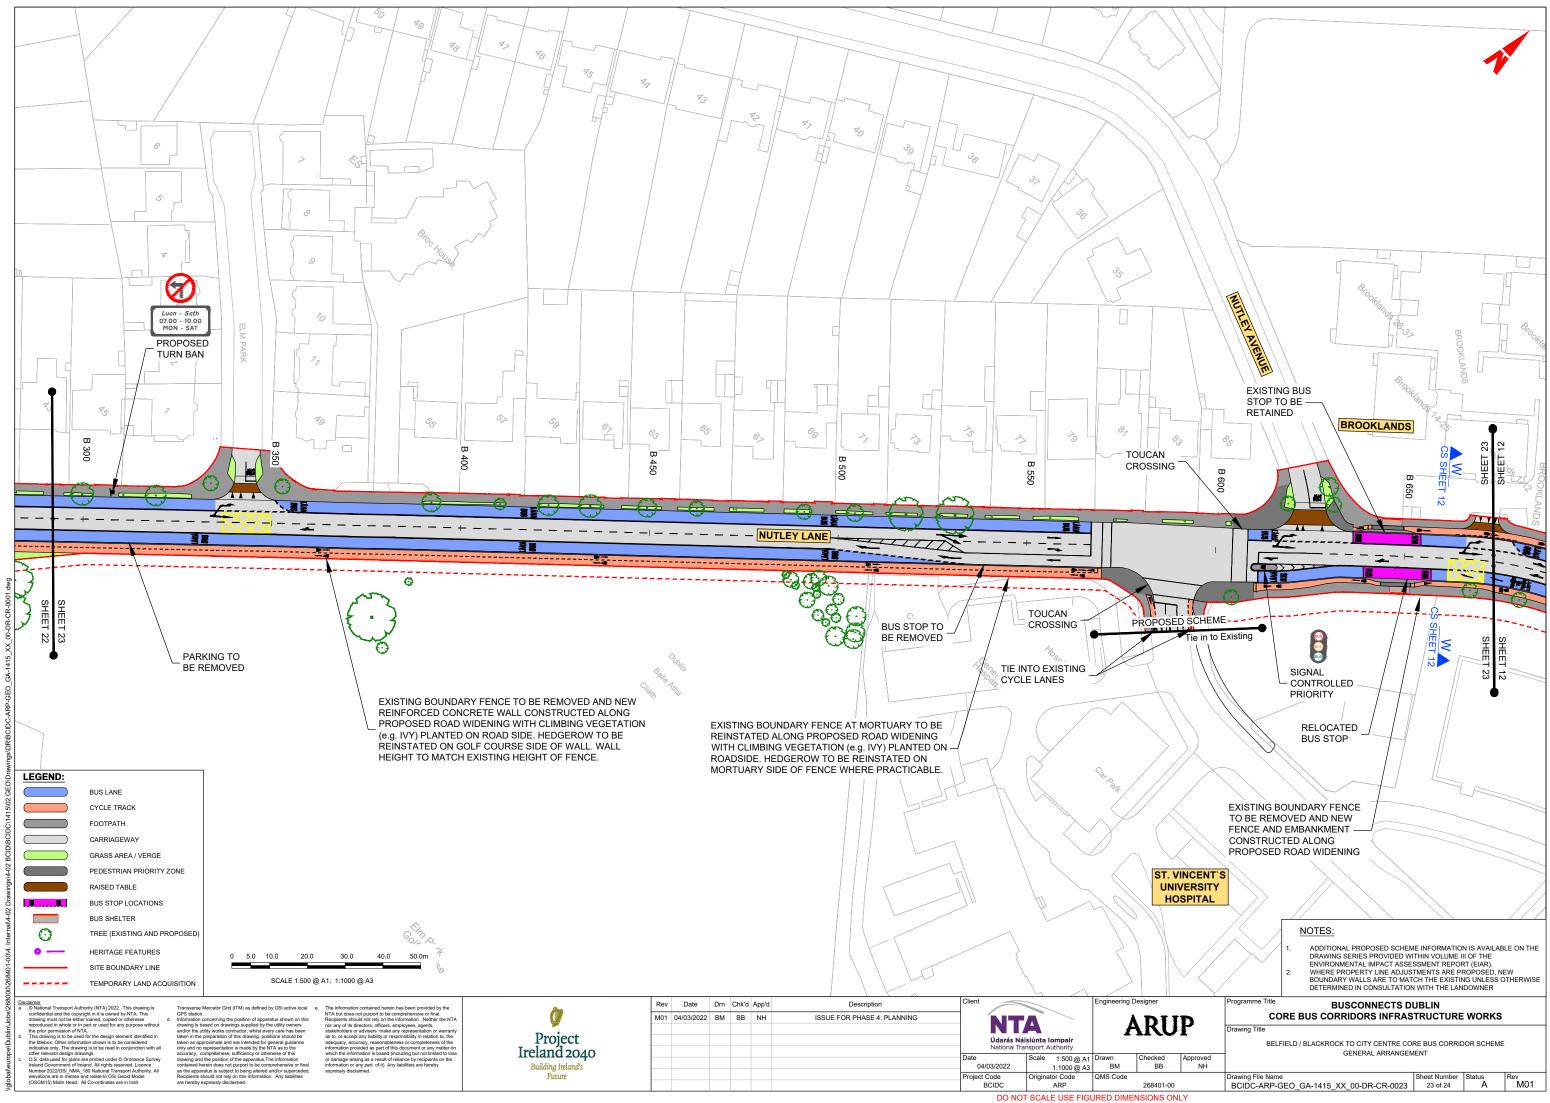

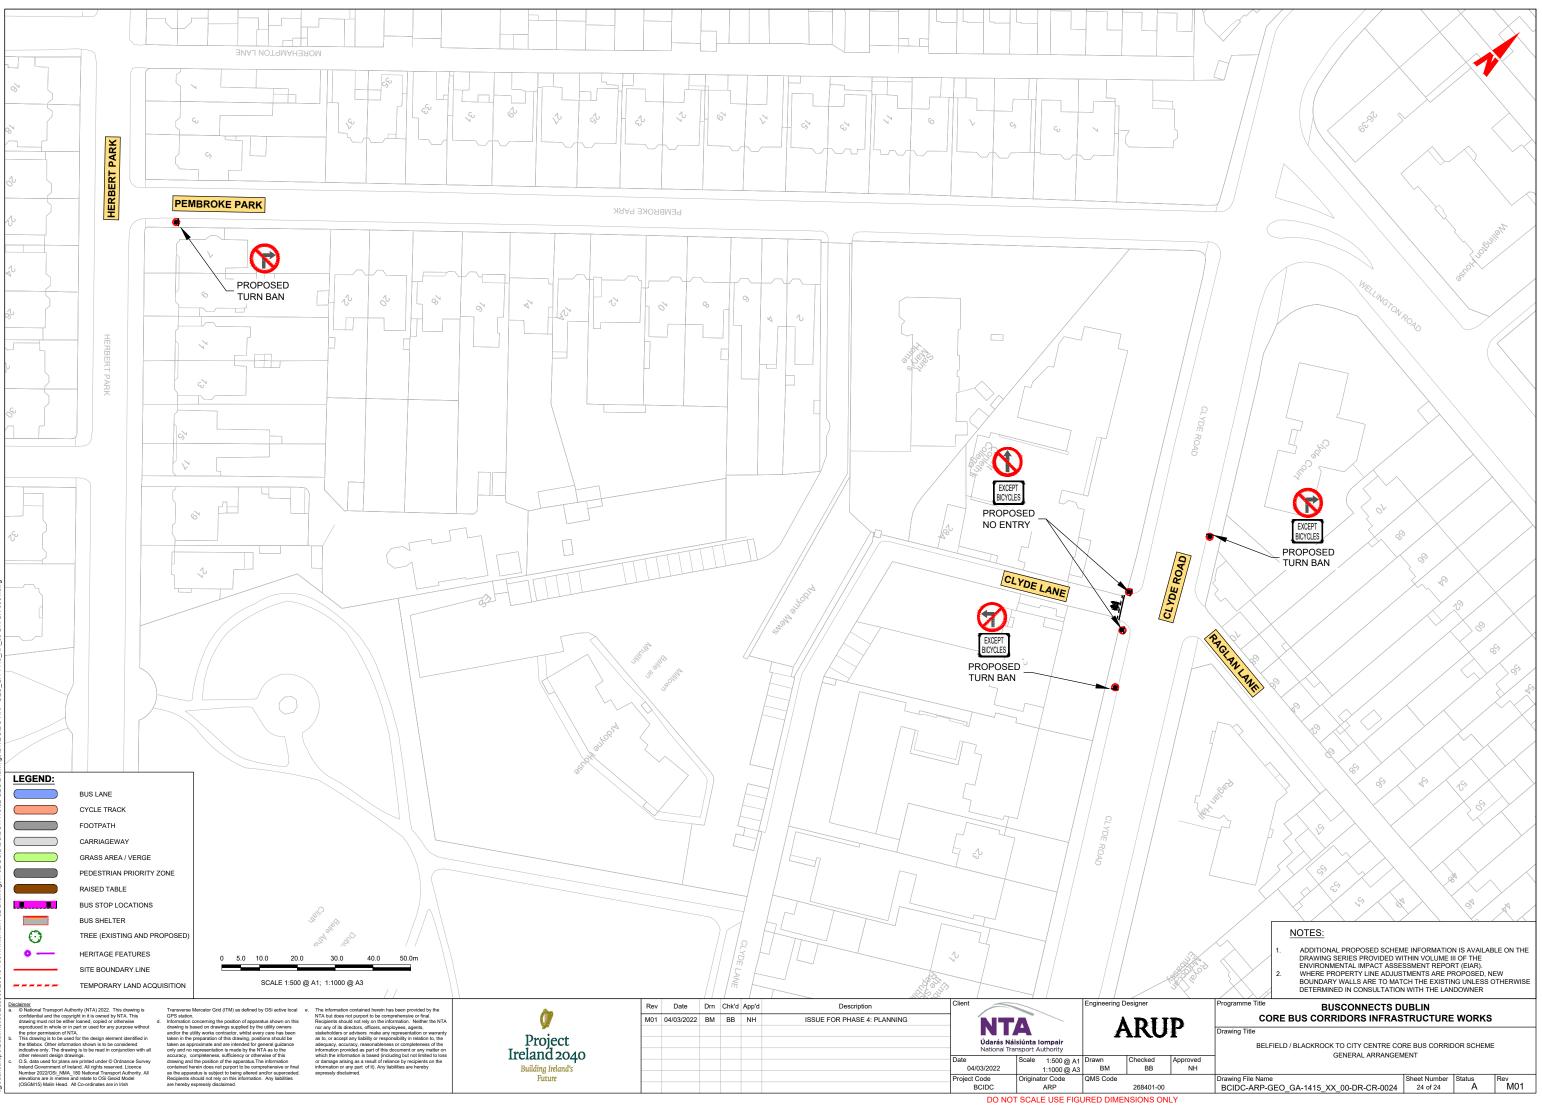



Údarás Náisiúnta Iompair National Transport Authority

National Transport Authority Dún Scéine Harcourt Lane Dublin 2 D02 WT20





## Project Ireland 2040 Building Ireland's Future