


SCALE: 1:150

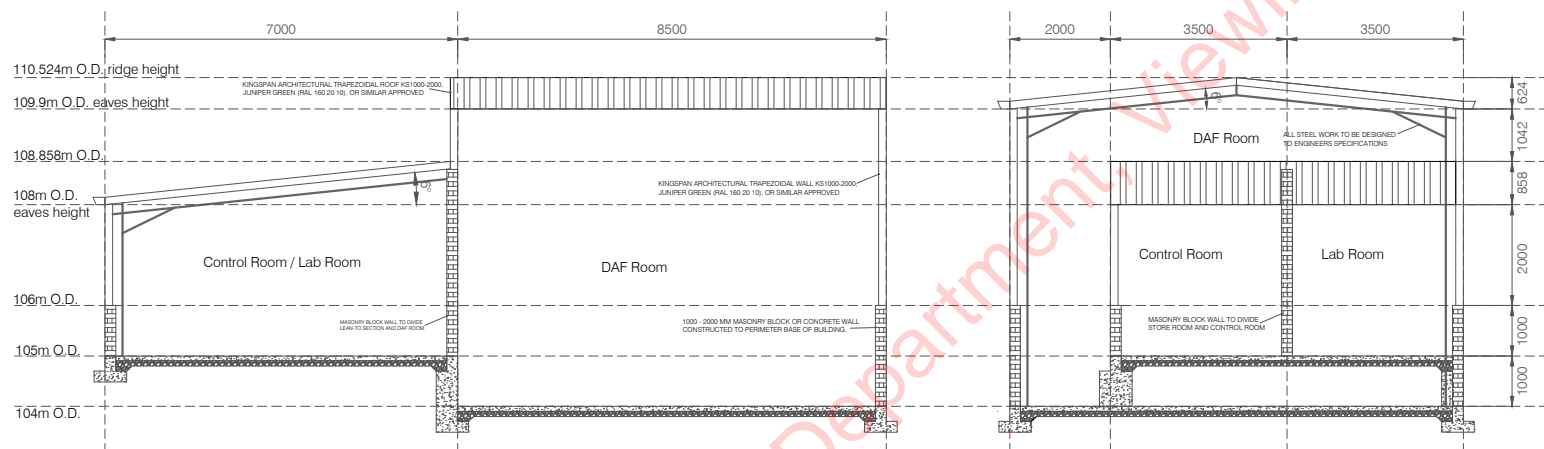

EAST SECTION

NORTH SECTION

GENERAL NOTES:

PROJECT TITLE:

**PROPOSED EFFLUENT TREATMENT PLANT -
CONTROL HOUSE SECTIONS**

CLIENT NAME:

**DAWN MEATS (SLANE),
GREENHILLS, BEAUPORC,
NAVAN, CO. MEATH**



**ENVIRONMENTAL
SOLUTIONS LTD**

UNITS 3 & 4, INNOVATION
CENTER, CARLOW IT, GREEN
ROAD, CARLOW, IRELAND
R93 W248

TELEPHONE: 059 91 34222
MOBILE: 087 851 9284
EMAIL: info@pantherwms.com
WEBSITE: www.pantherwms.com

DRAWING STATUS:	SCALE: SEE DRAWING	A4
Report	DATUM:	DRAWING
DRAWING NUMBER:	DRAWN:	PES
ETPd_21354_P4.1	CHECKED:	MF
REVISION:	APPROVED:	...
R11	DATE:	09/12/2021

©This drawing or its contents must not be reproduced for any purpose without written permission. It is to be used only for the purpose for which it is supplied.