


All dimensions to be checked on site. Figured dimensions take preference over scaled dimensions. Any errors or discrepancies to be reported to the Architects. This drawing may not be edited or modified by the recipient.


Copyright and ownership of this drawing is vested in RKD Architects, whose prior written consent is required for its use, reproduction or for publication to any third party. All rights reserved by the law of copyright and by international copyright conventions are reserved to RKD Architects and may be protected by court proceedings for damages and/or injunctions and costs.

RKD Architects' Quality Management Systems are certified to ISO 9001:2015.


Notes:

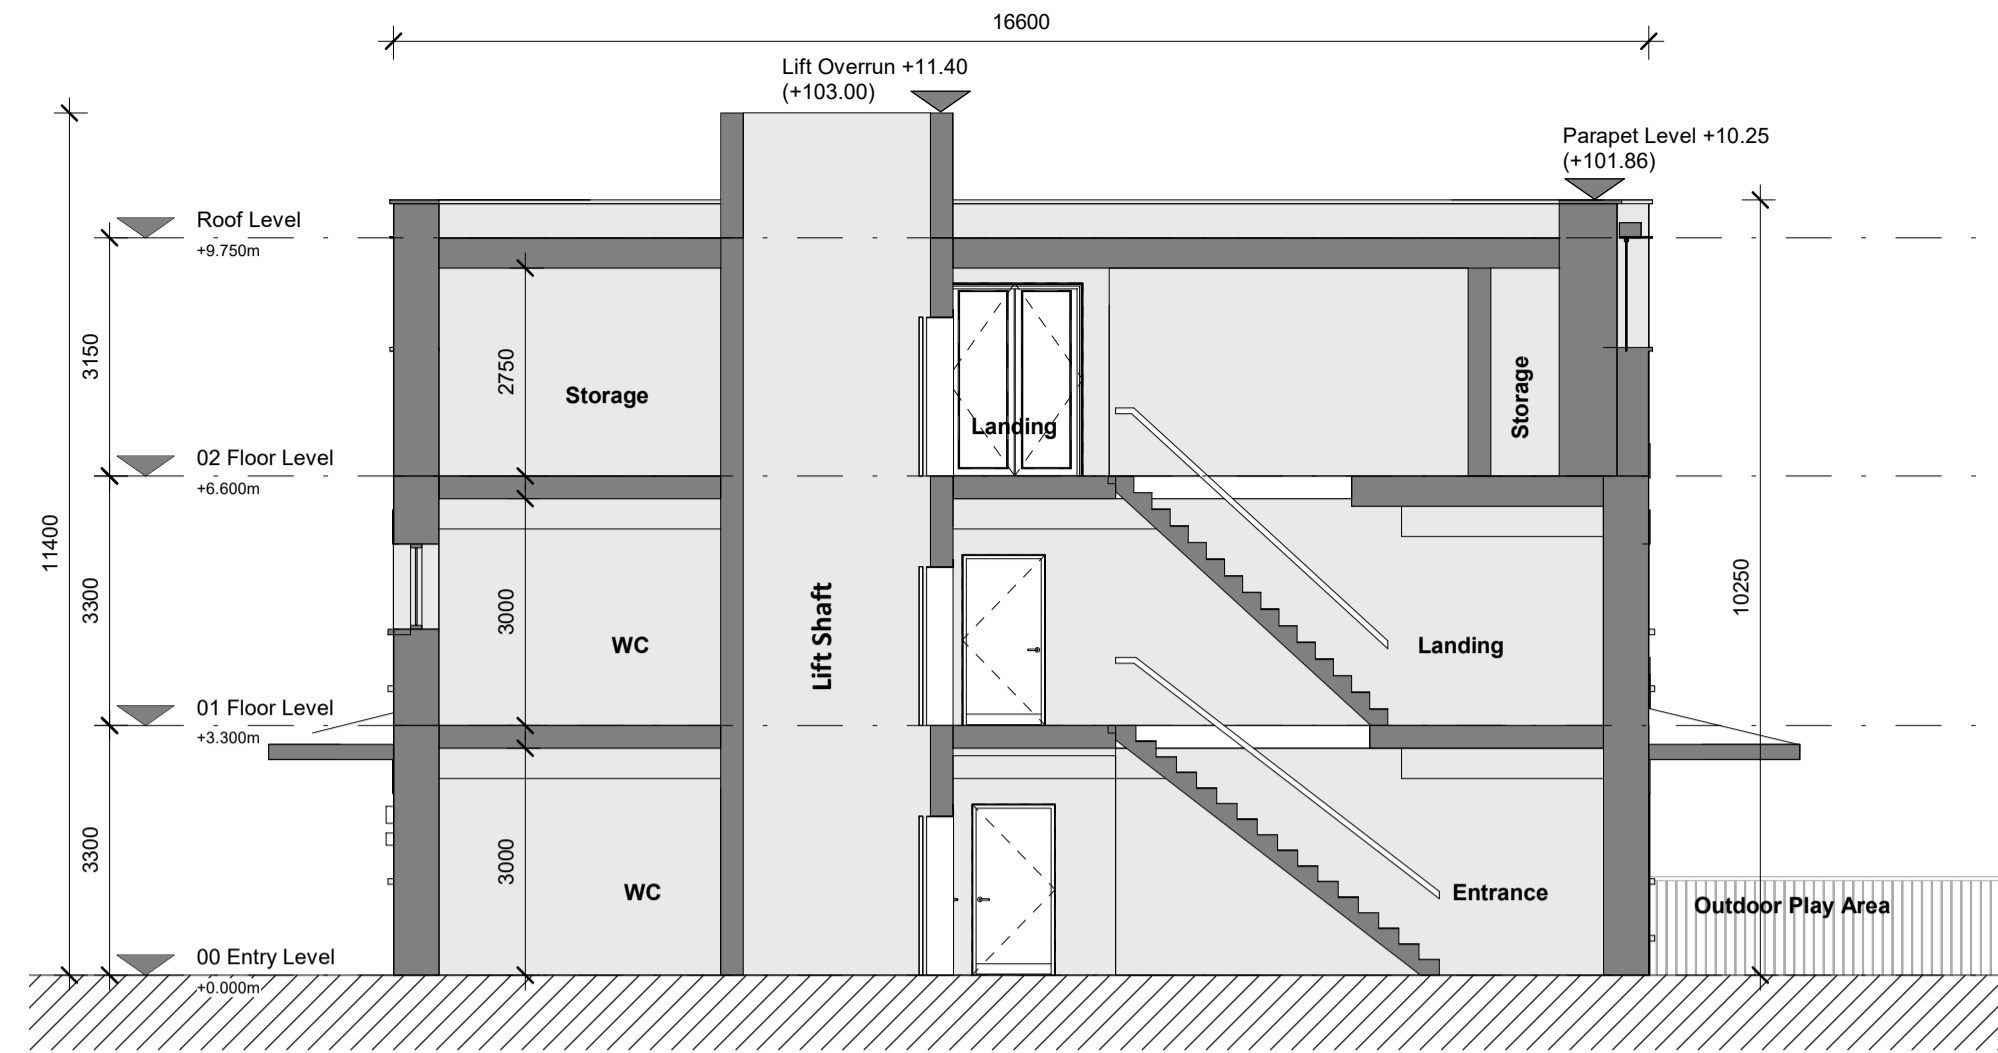


1 Section AA  
1 : 100

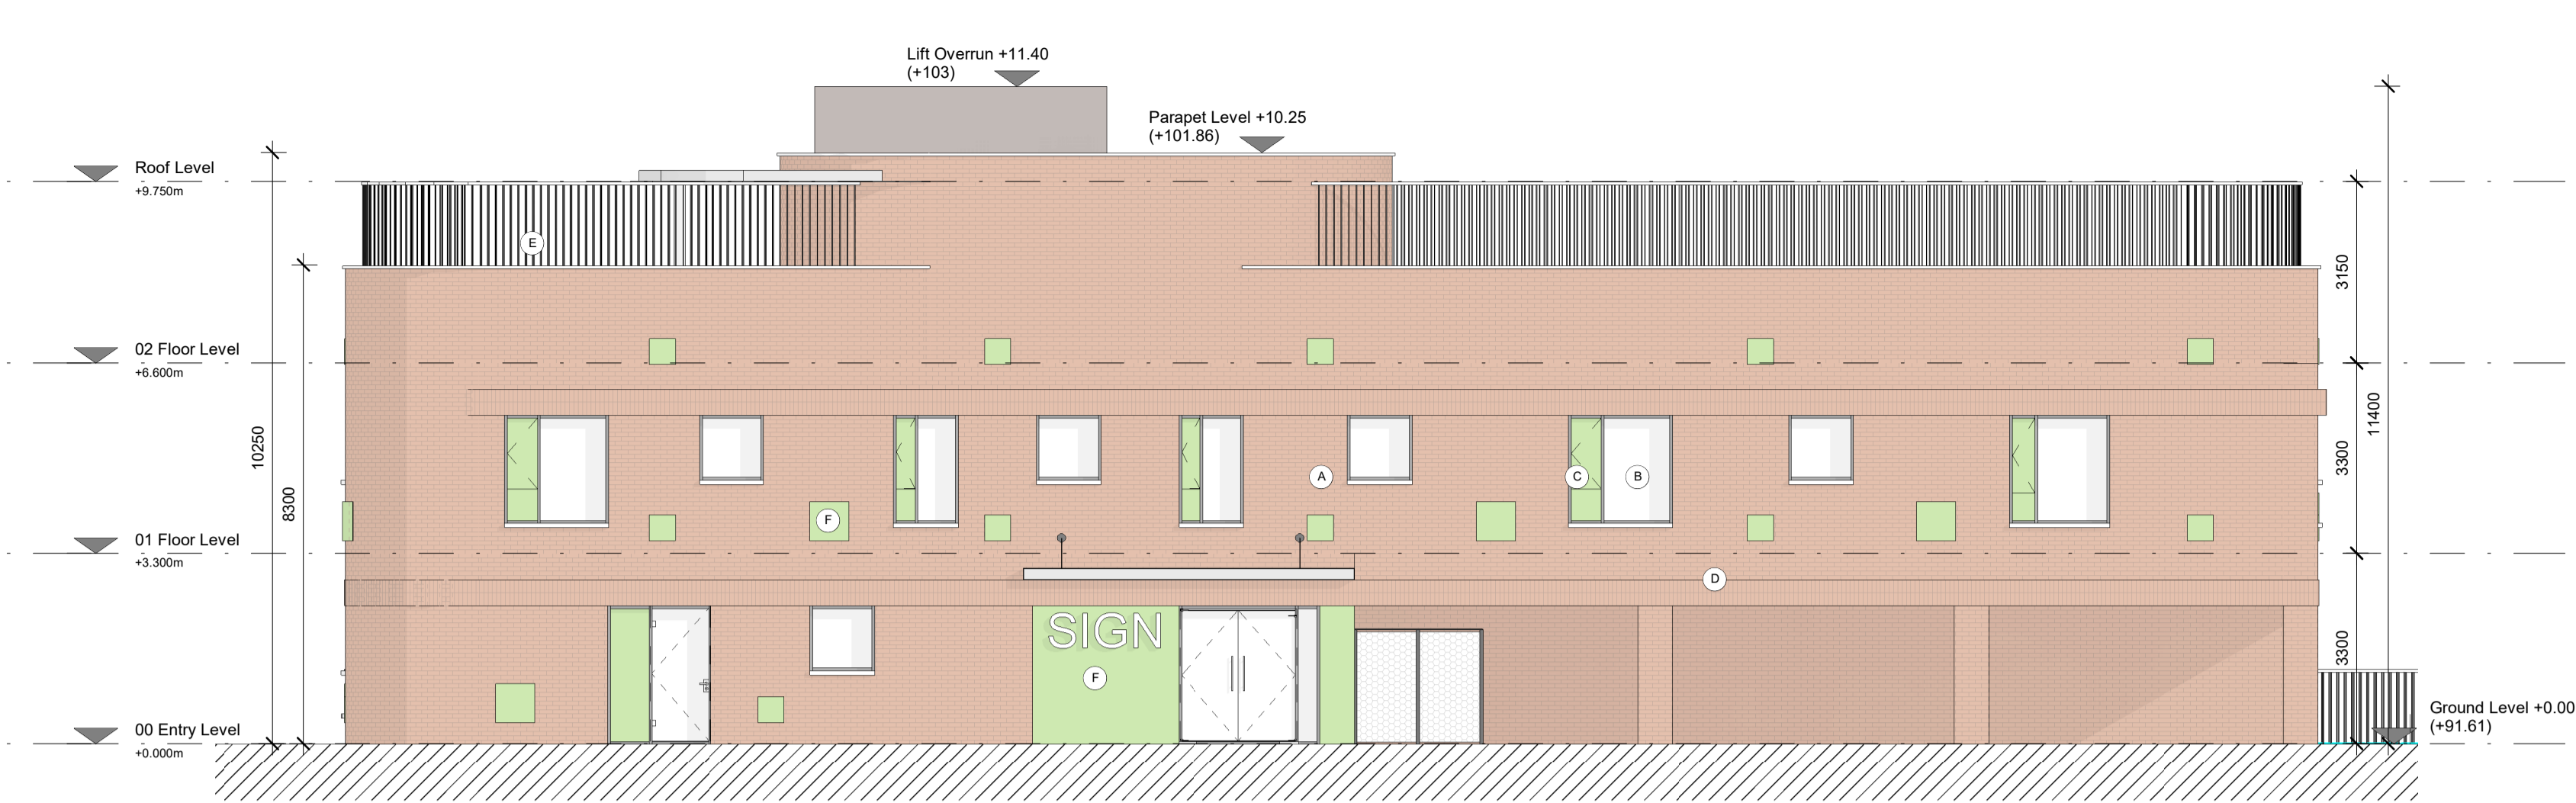

6 Front (North) Elevation  
1 : 100

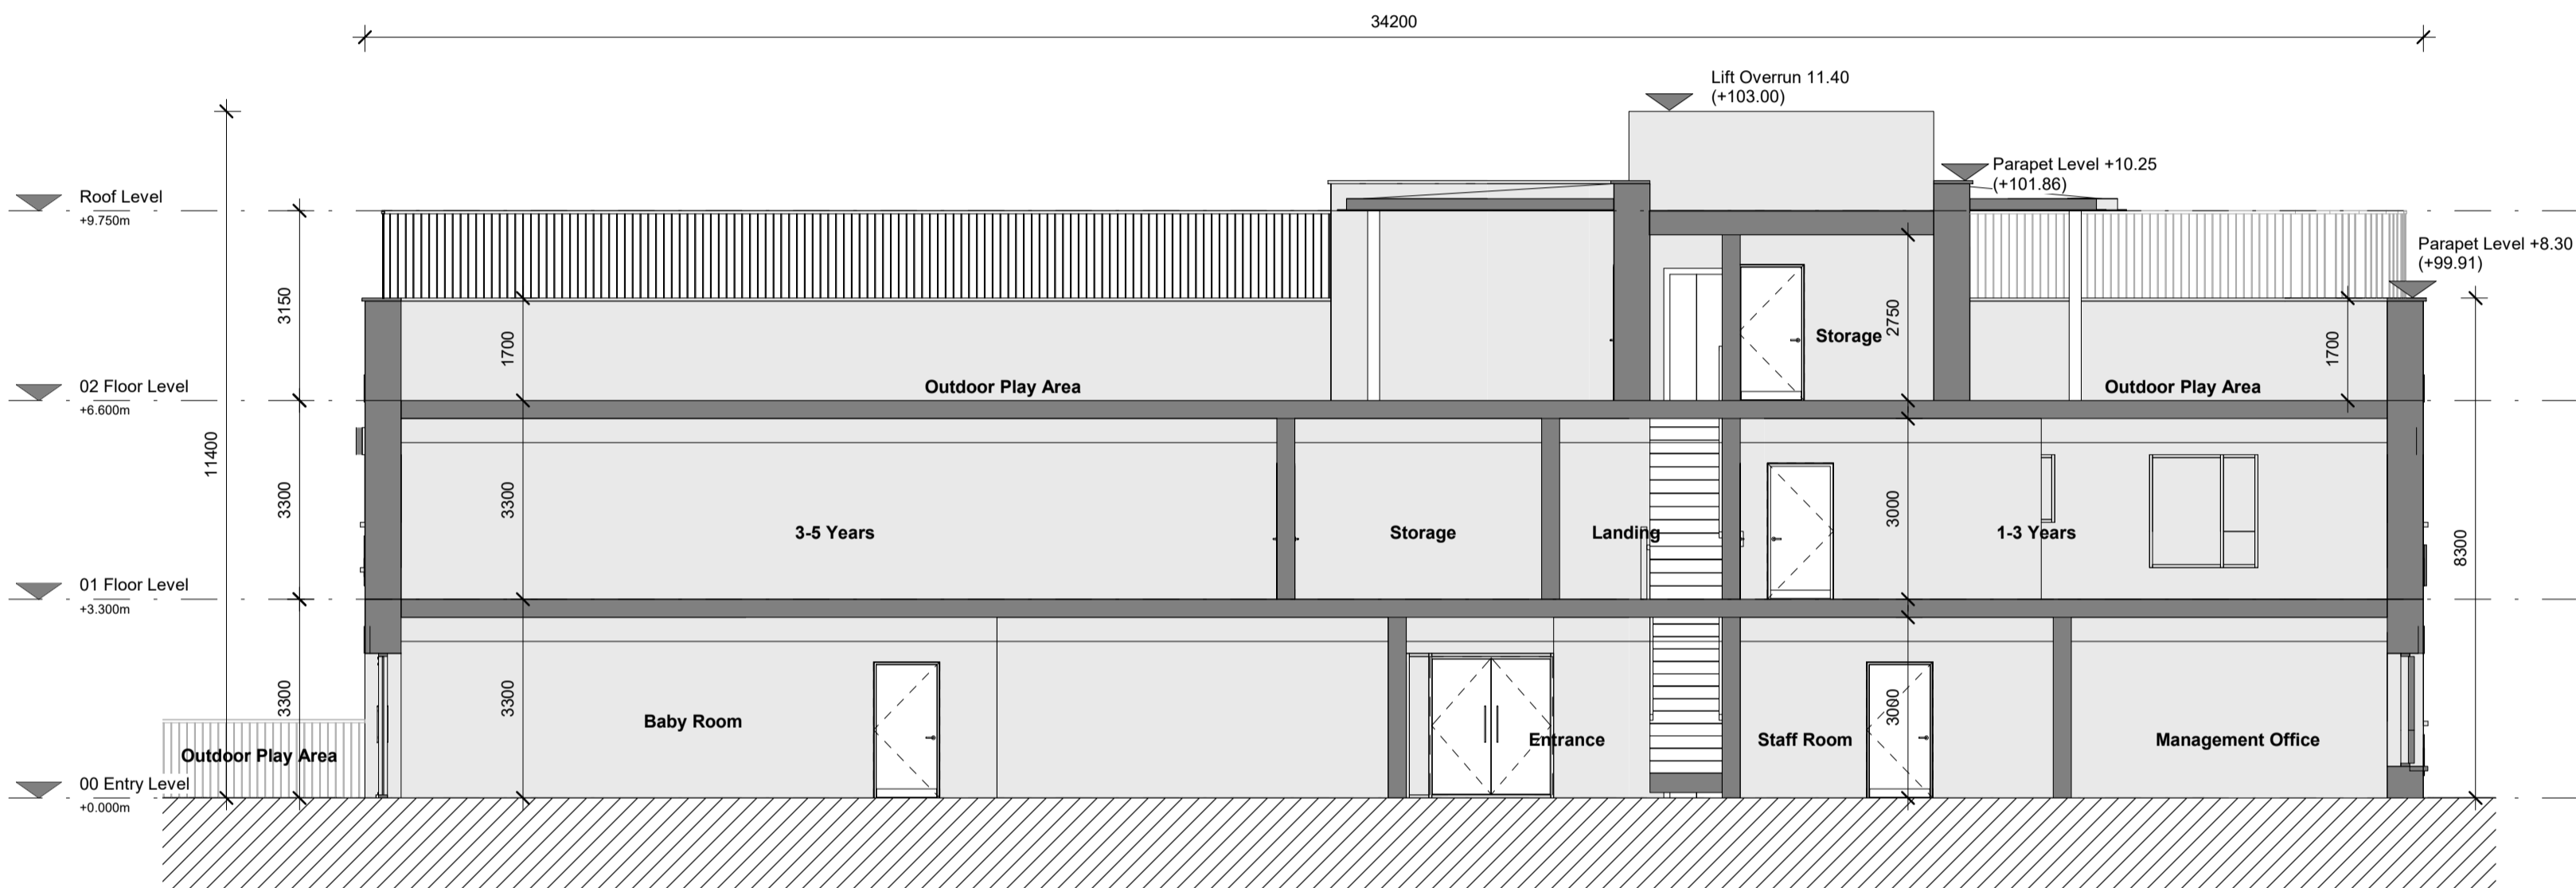


2 Section BB  
1 : 100

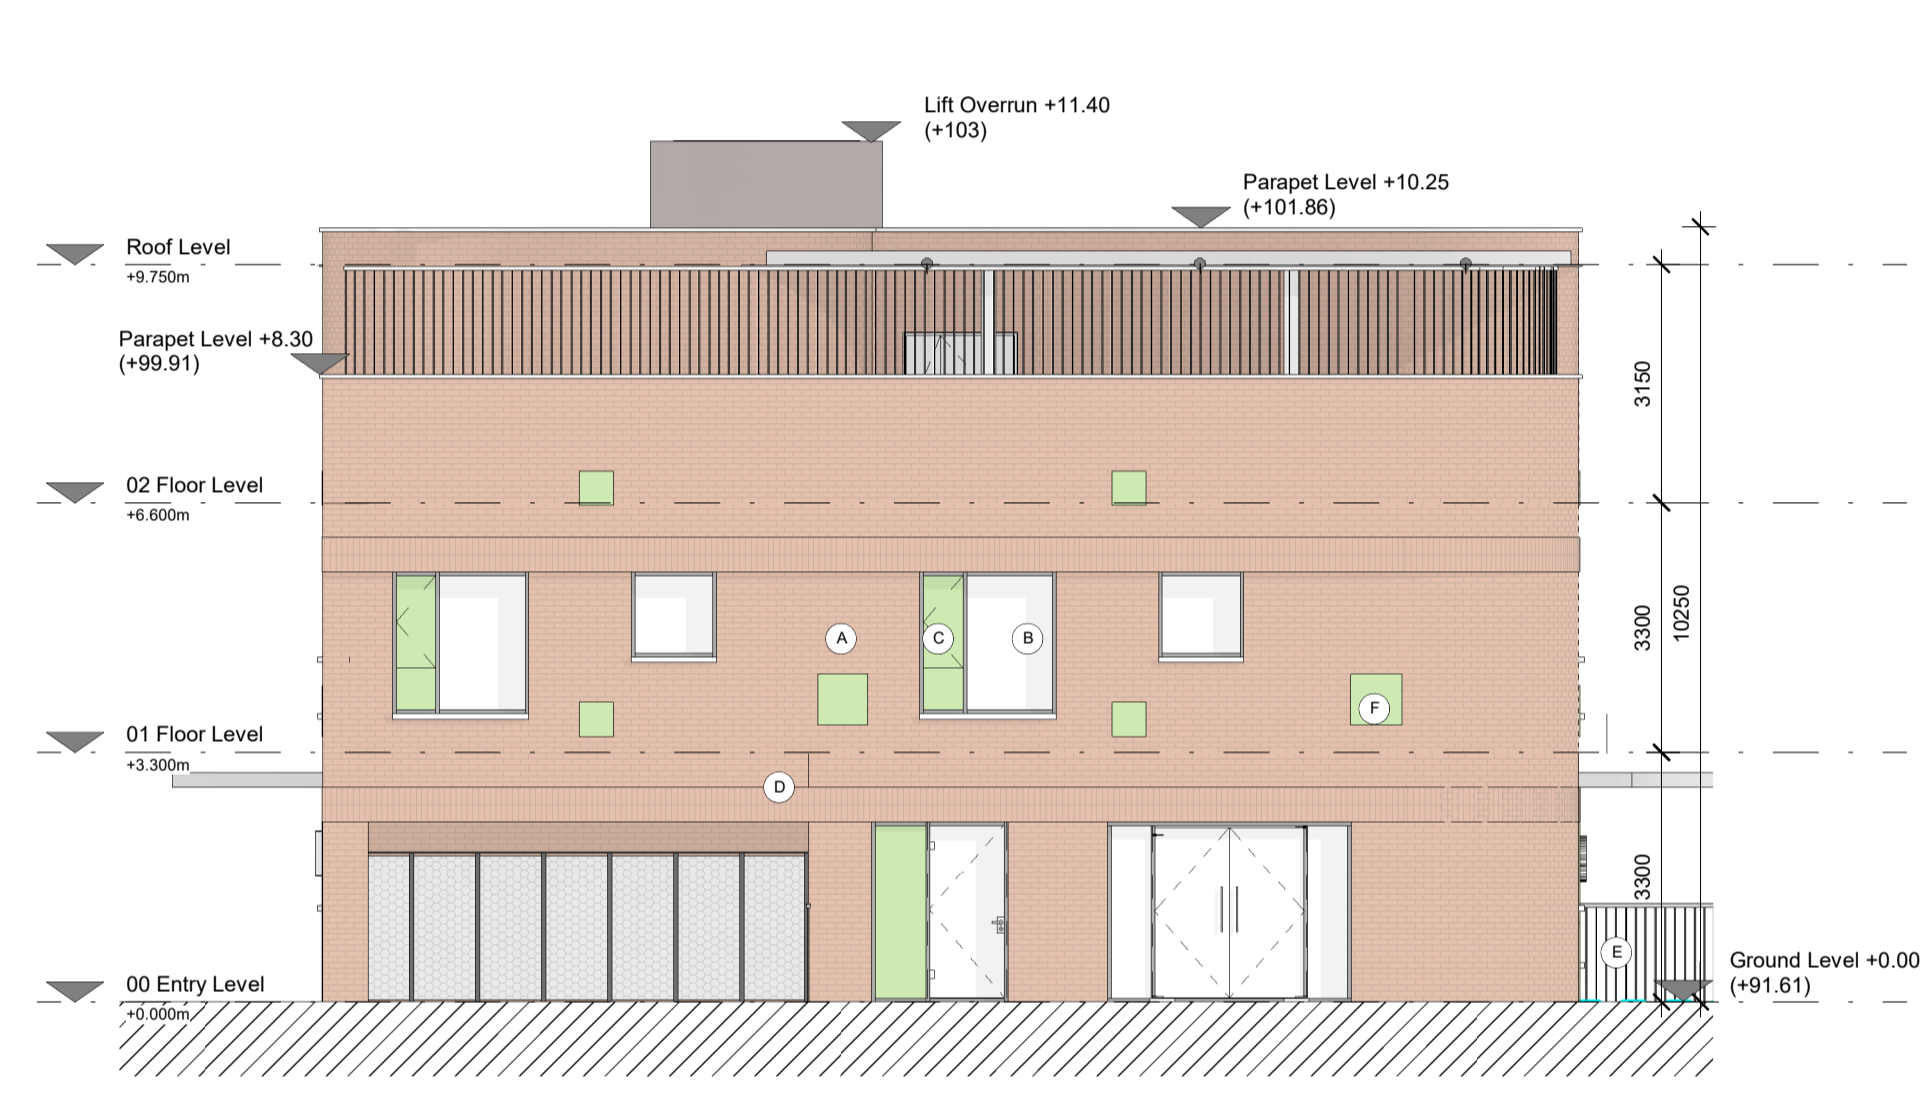

4 Side (West) Elevation  
1 : 100



3 Rear (South) Elevation  
1 : 100

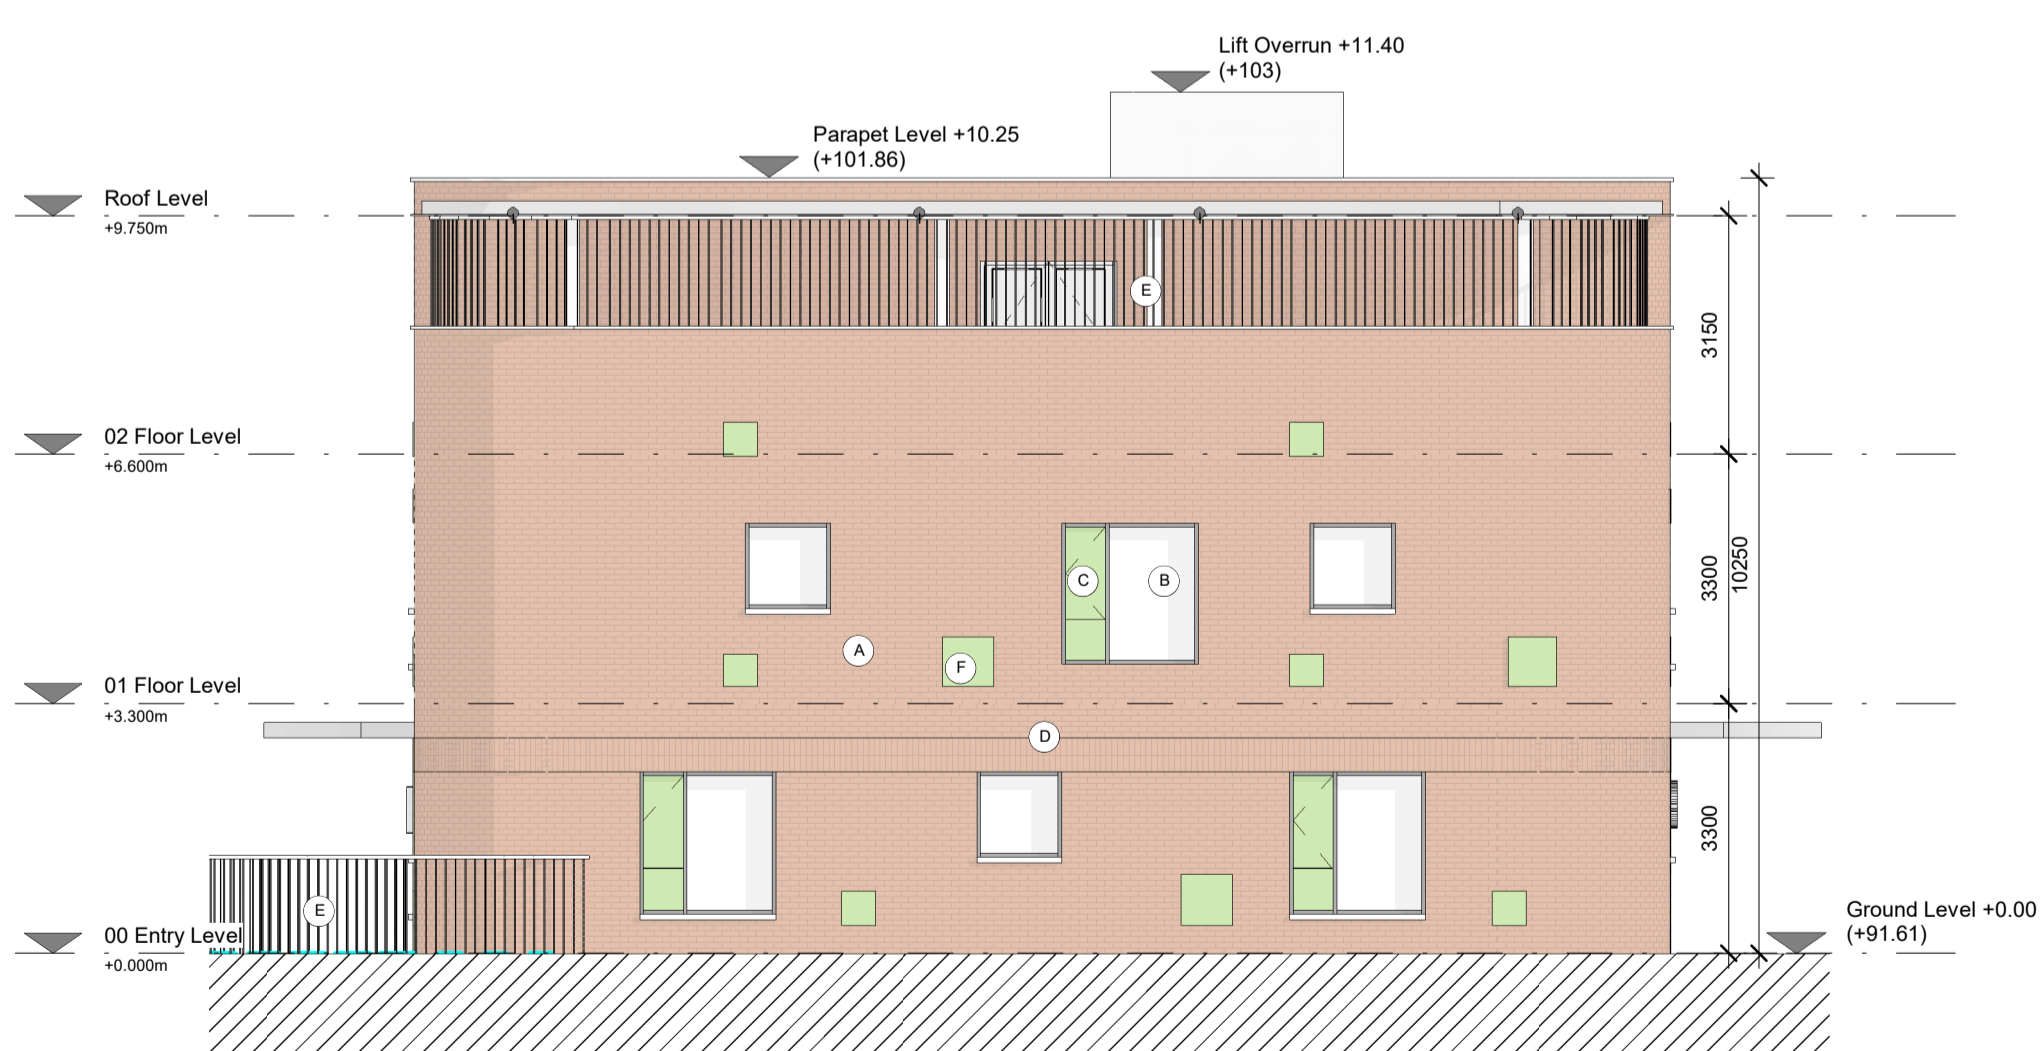



5 Side (East) Elevation  
1 : 100

Creche Area Schedule

Name	Area
1-3 Years	130.3 m <sup>2</sup>
3-5 Years	132.5 m <sup>2</sup>
Baby Room	92.9 m <sup>2</sup>
Entrance	69.6 m <sup>2</sup>
Kitchen	66.6 m <sup>2</sup>
Landing	40.2 m <sup>2</sup>
Management Office	48.6 m <sup>2</sup>
Outdoor Play Area	726.6 m <sup>2</sup>
Sleep Room	98.1 m <sup>2</sup>
Staff Room	32.0 m <sup>2</sup>
Storage	172.7 m <sup>2</sup>
WC	37.5 m <sup>2</sup>

Area 1003.0 m<sup>2</sup>

- Materiality Key
- A Selected Brick Finish
  - B Aluminium Finished Double Glazed Windows
  - C Aluminium Ventilation Panel
  - D Brick Soldier Course
  - E Aluminium Safety Railing
  - F Siding Panel to Selected Colour

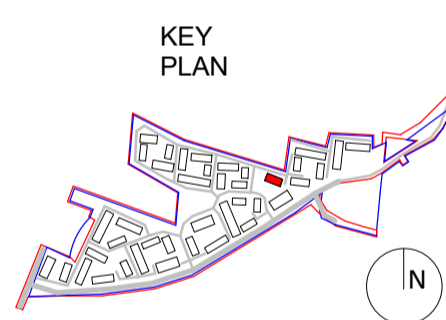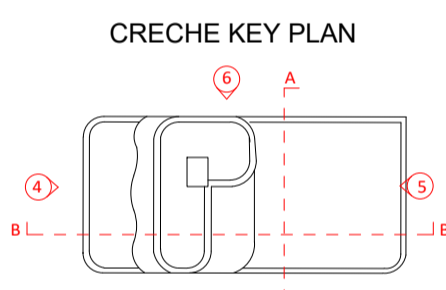

P1 MAY 2022 Planning Submission

Rev.	Date	Description

Beo Properties Ltd

STATUS PLANNING

PROJECT RATOATH SOUTH SHD

PROJECT ADDRESS Ratoath South, Co. Meath

DWG TITLE Creche Sections and Elevations

DWG NO 21088-RKD-ZZ-ZZ-DR-A-1250

REV.	STATUS	PROJECT NO.
P1	A3	21088

DATE MAY 2022 DRN ROC CHK DC

