


All dimensions to be checked on site. Figured dimensions take preference over scaled dimensions. Any errors or discrepancies to be reported to the Architects. This drawing may not be edited or modified by the recipient.


Copyright and ownership of this drawing is vested in RKD Architects, whose prior written consent is required for its use, reproduction or for publication to any third party. All rights reserved by the law of copyright and by international copyright conventions are reserved to RKD Architects and may be protected by court proceedings for damages and/or injunctions and costs. RKD Architects' Quality Management Systems are independently certified to ISO 9001:2015.

Notes

- - - SITE BOUNDARY
- - - BEO OWNERSHIP BOUNDARY

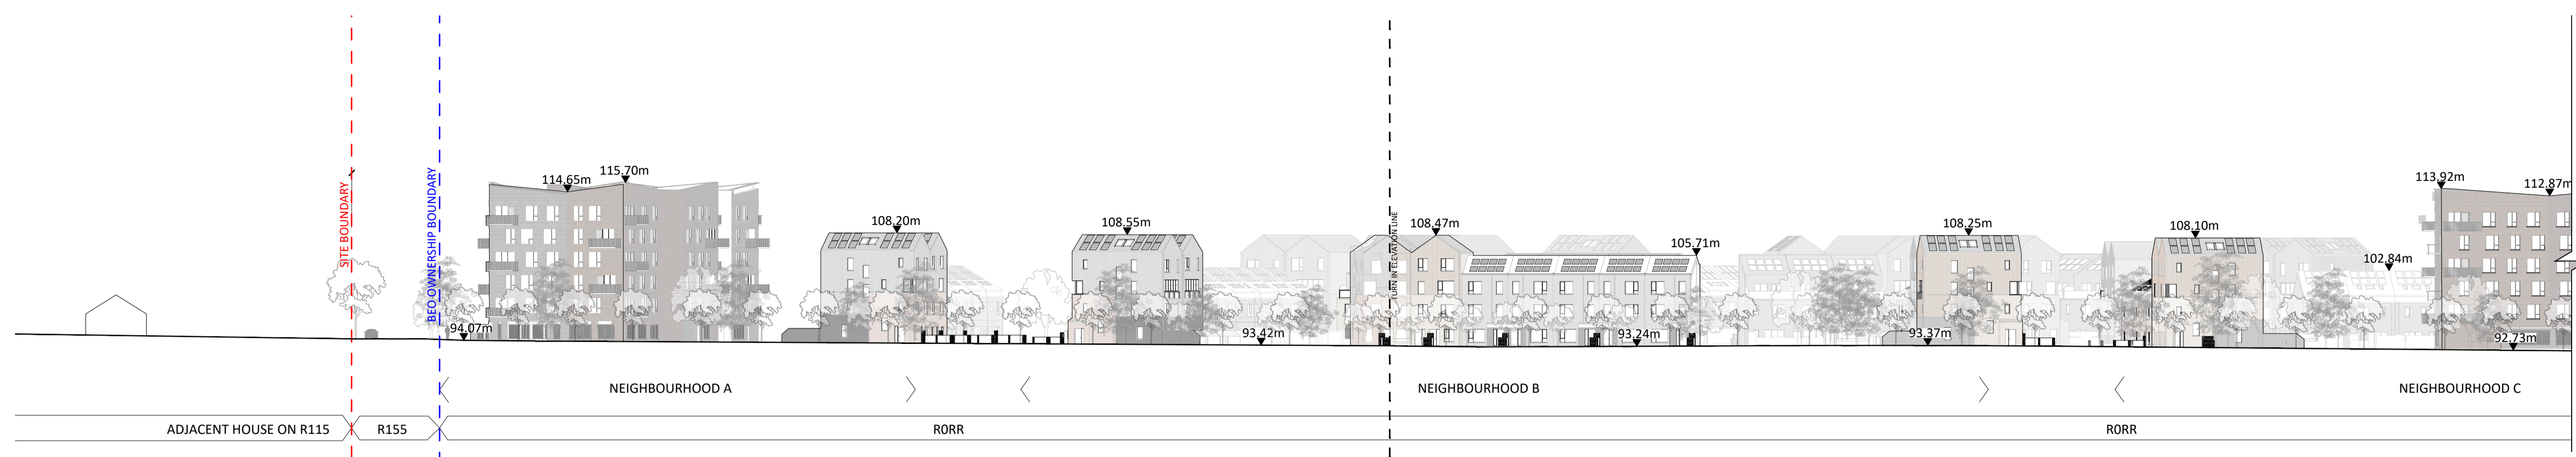


1a ELEVATION ALONG PROPOSED RORR 1:500

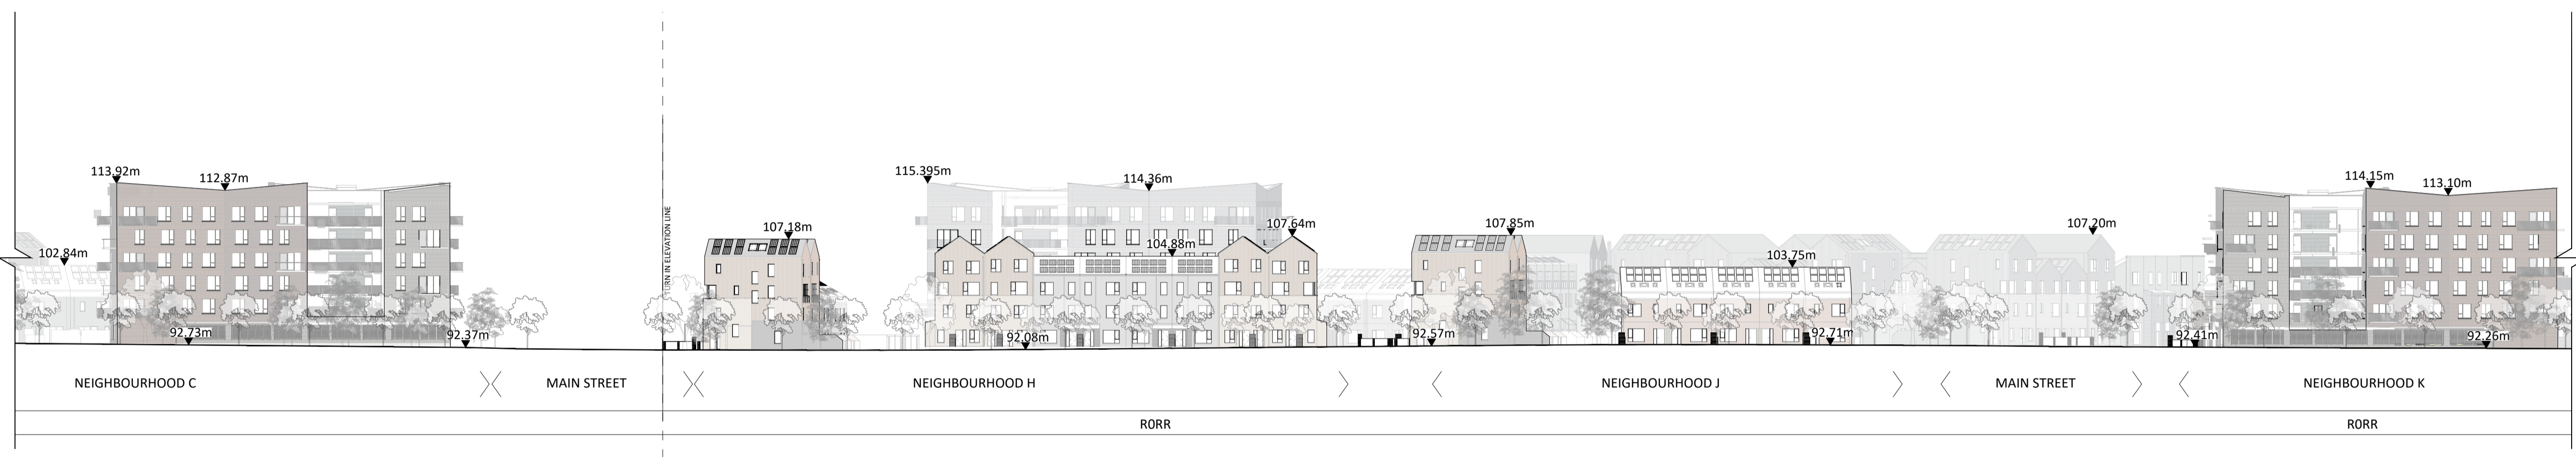

1b ELEVATION ALONG PROPOSED RORR 1:500



1c ELEVATION ALONG PROPOSED RORR 1:500

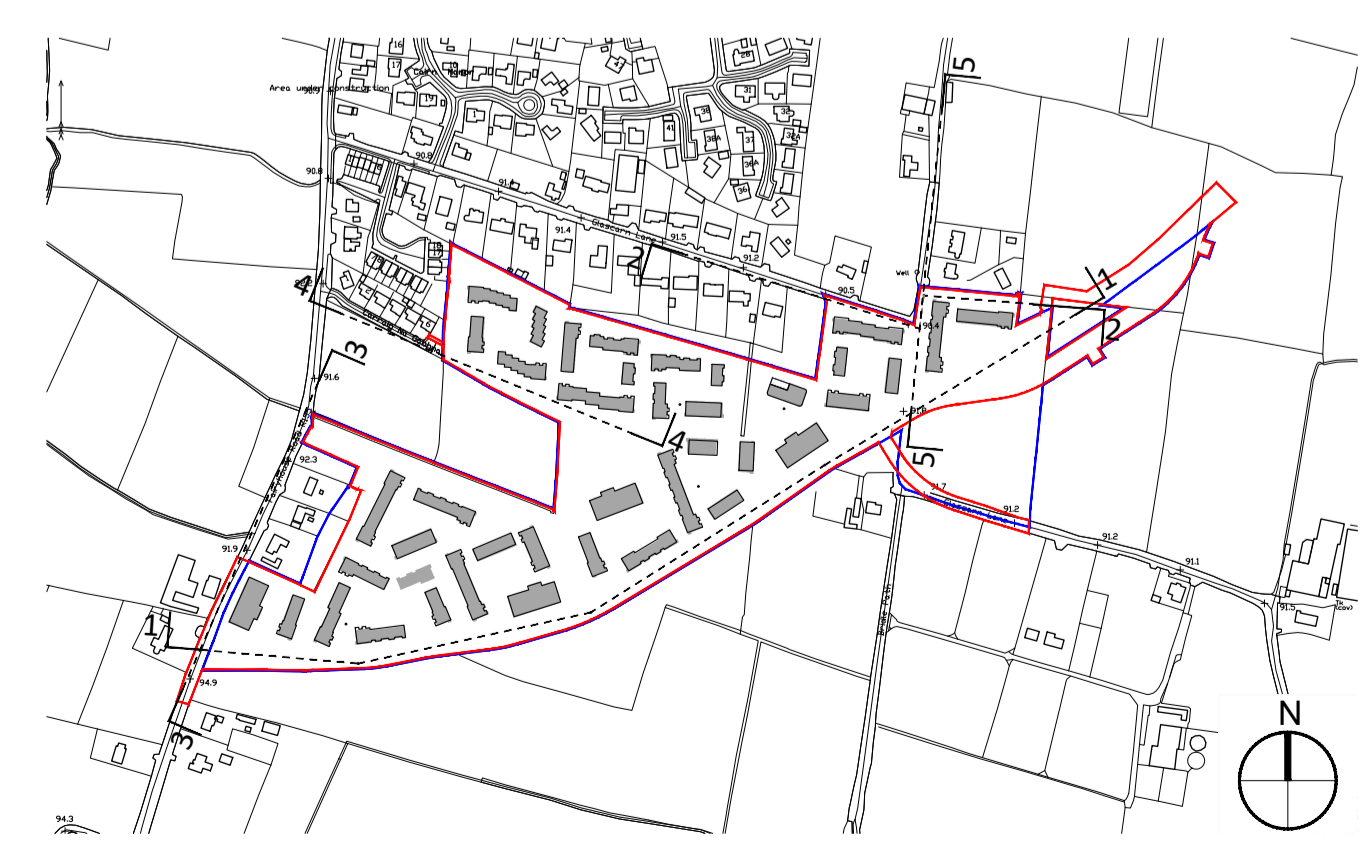

REV	DATE	CHK BY	DESCRIPTION
P1	MAY 2022	DH	PLANNING SUBMISSION

BEO PROPERTIES LTD.

STATUS **PLANNING**

PROJECT RATOATH SOUTH SHD

PROJECT ADDRESS RATOATH SOUTH, CO. MEATH

DWG TITLE PROPOSED CONTIGUOUS ELEVATIONS SHEET 1

DWG NO 21088-RKD-ZZ-ZZ-DR-A-1300

REV	PROJECT NO	SCALE
P1	21088	1:500@A1

DATE	DRN	CHK
MAY-2022	DH	DC

**RKD**  
 59 Northumberland Rd  
 Ballybride, Dublin 4  
 D04 WFF6, Ireland  
 +353 1 668 1055  
 mail@rkd.ie  
 rkd.ie