




ALL DIMENSIONS TO BE CHECKED ON SITE
 NO DIMENSIONS TO BE SCALED FROM THIS DRAWING
 DRAWING IS TO BE READ IN CONJUNCTION WITH RELEVANT CONSULTANTS DRAWINGS

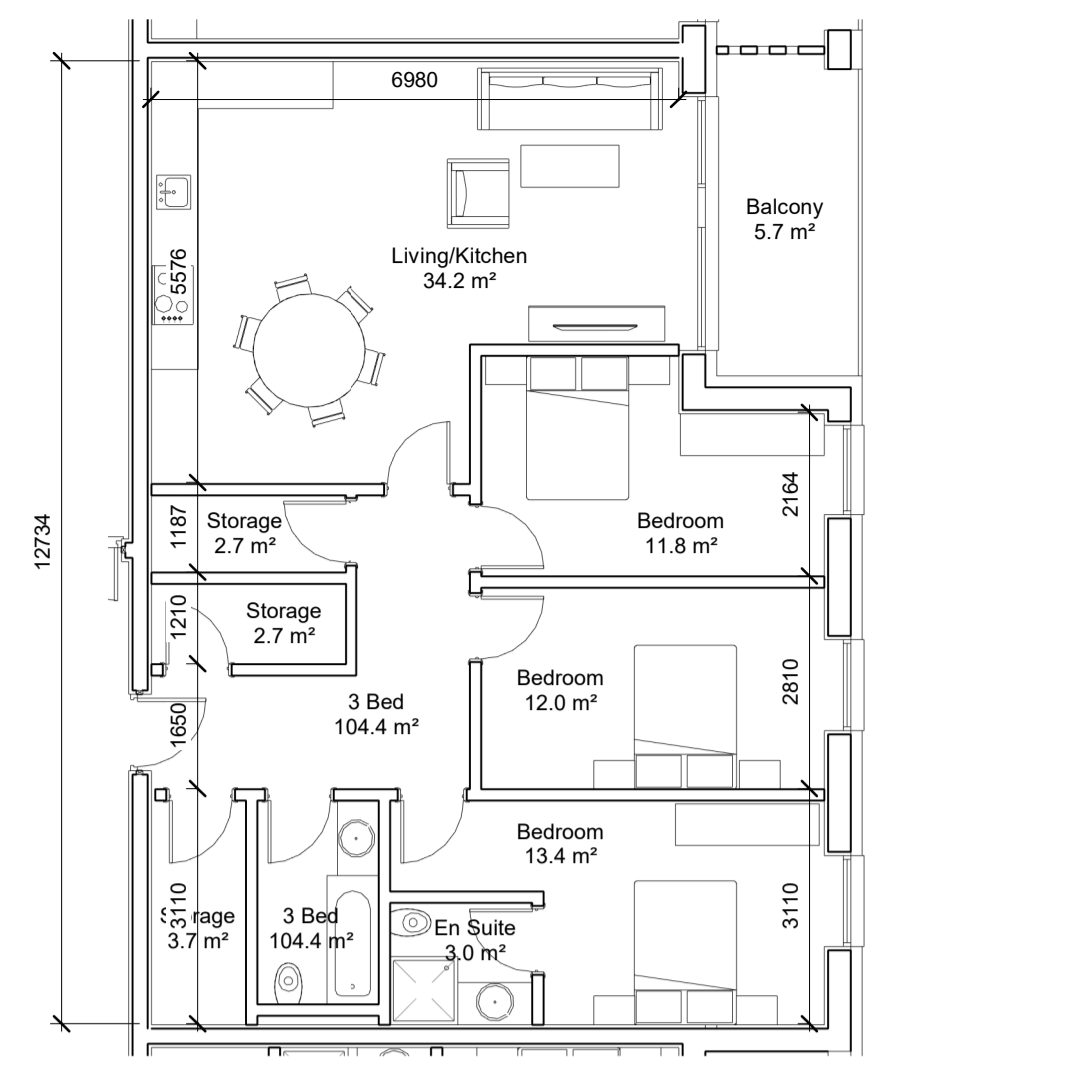


1 UNIT TYPE AAA
 1 : 100
3B6P
 104.4m² - Area
 5.7m² - Private Amenity
 110.1m² - TOTAL AREA

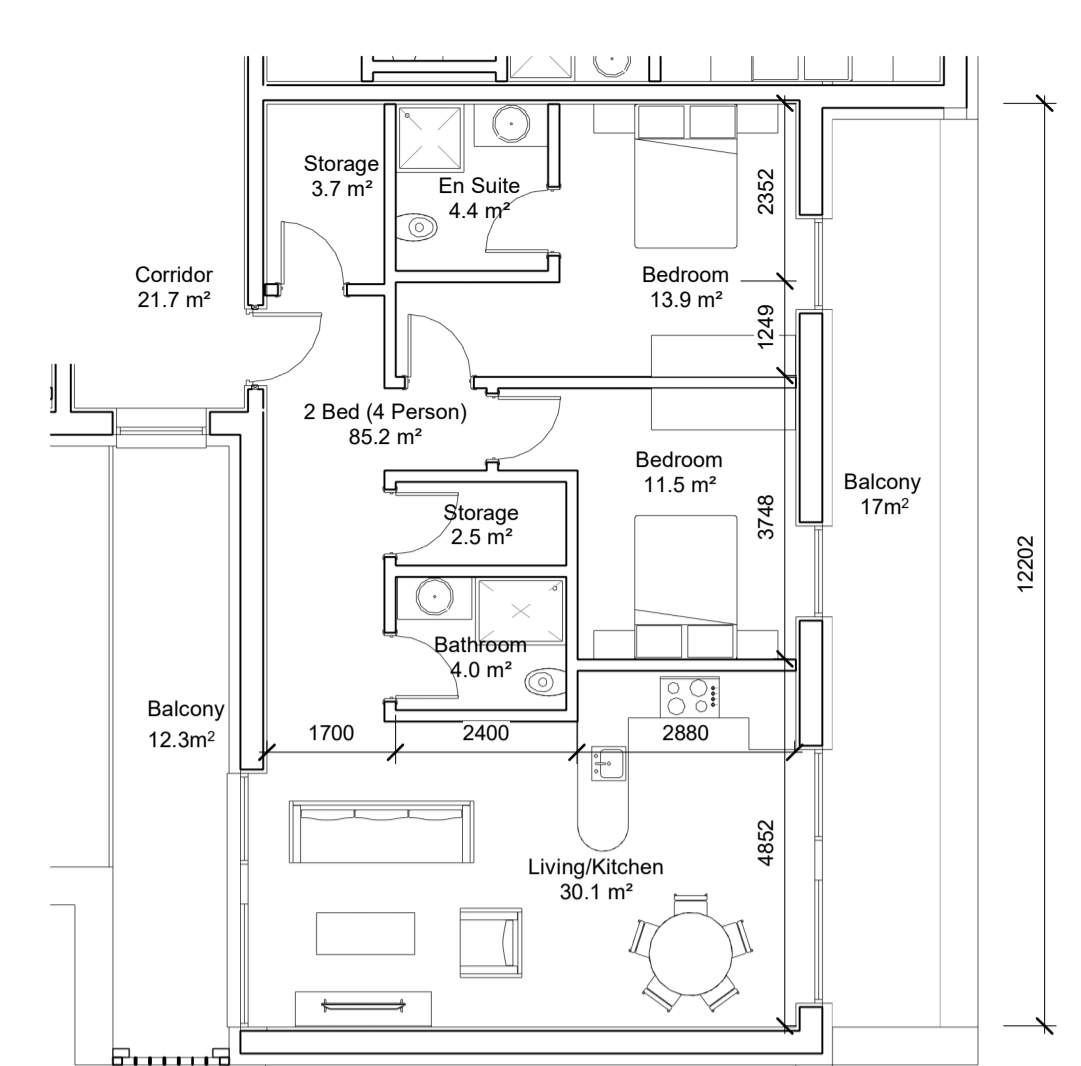


2 UNIT TYPE BBB
 1 : 100
2B4P
 85.2m² - Area
 23.3m² - Private Amenity
 114.5m² - TOTAL AREA

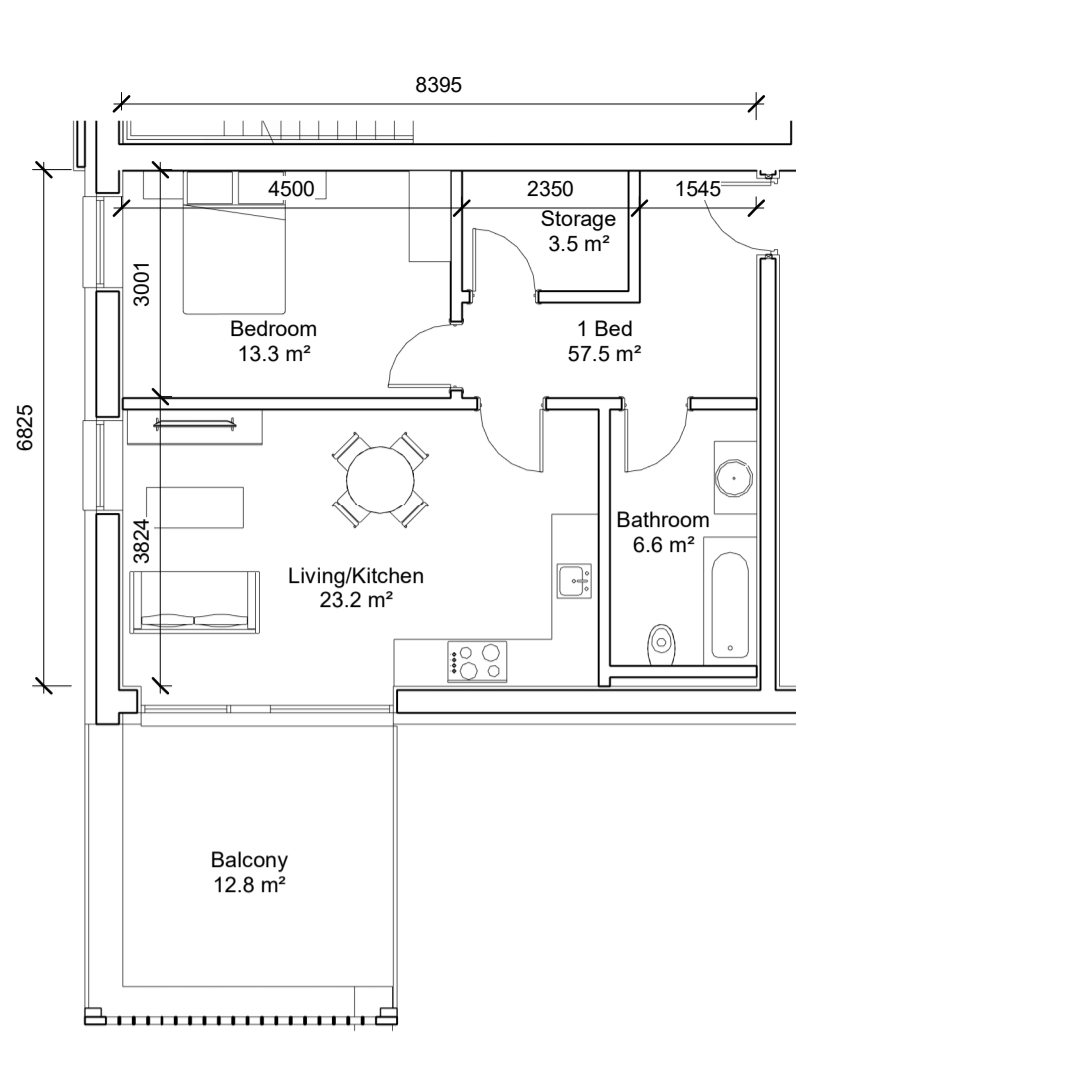


3 UNIT TYPE CCC
 1 : 100
1B2P
 57.5m² - Area
 12.8m² - Private Amenity
 70.3m² - TOTAL AREA

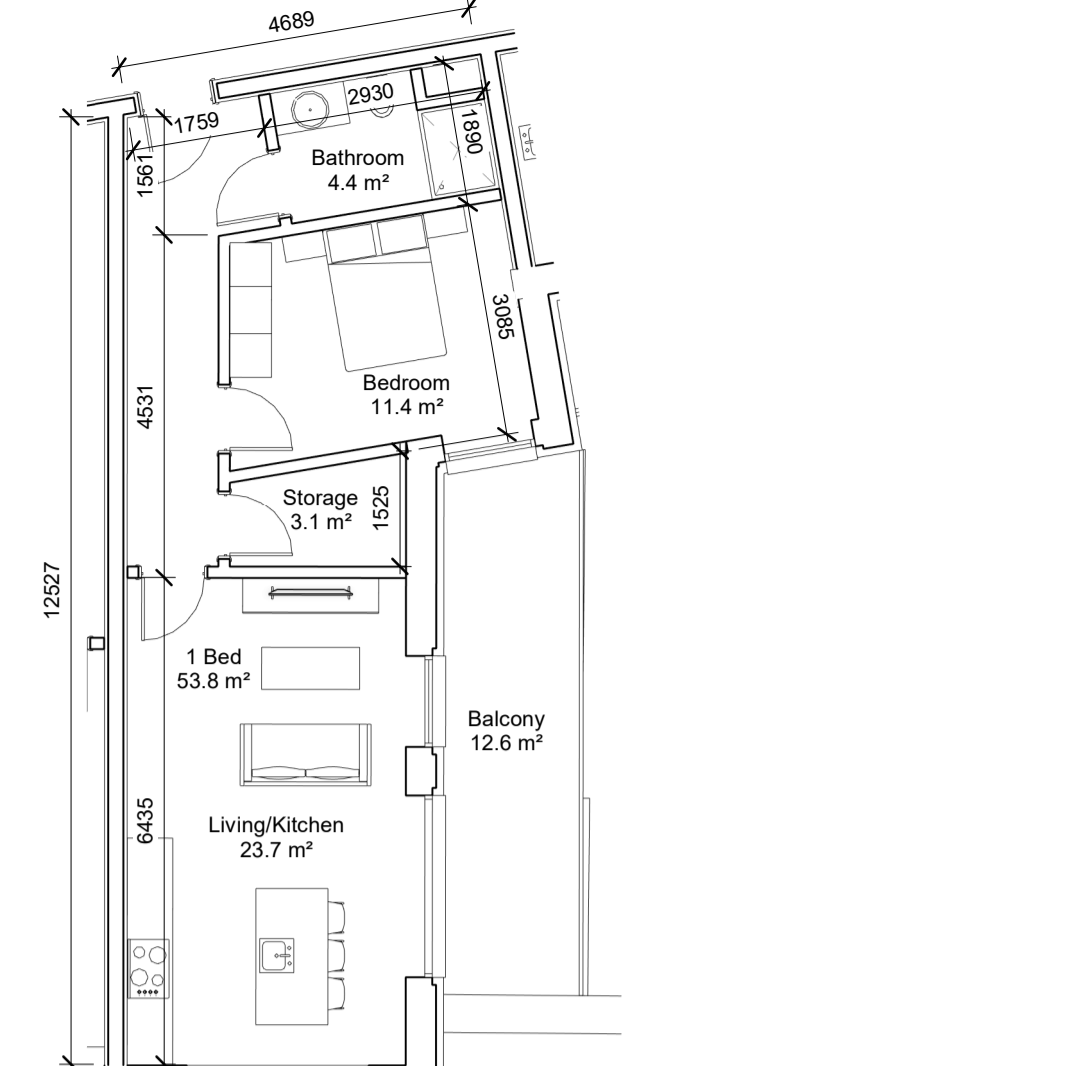


4 UNIT TYPE DDD
 1 : 100
1B2P
 53.8m² - Area
 12.6m² - Private Amenity
 66.4m² - TOTAL AREA

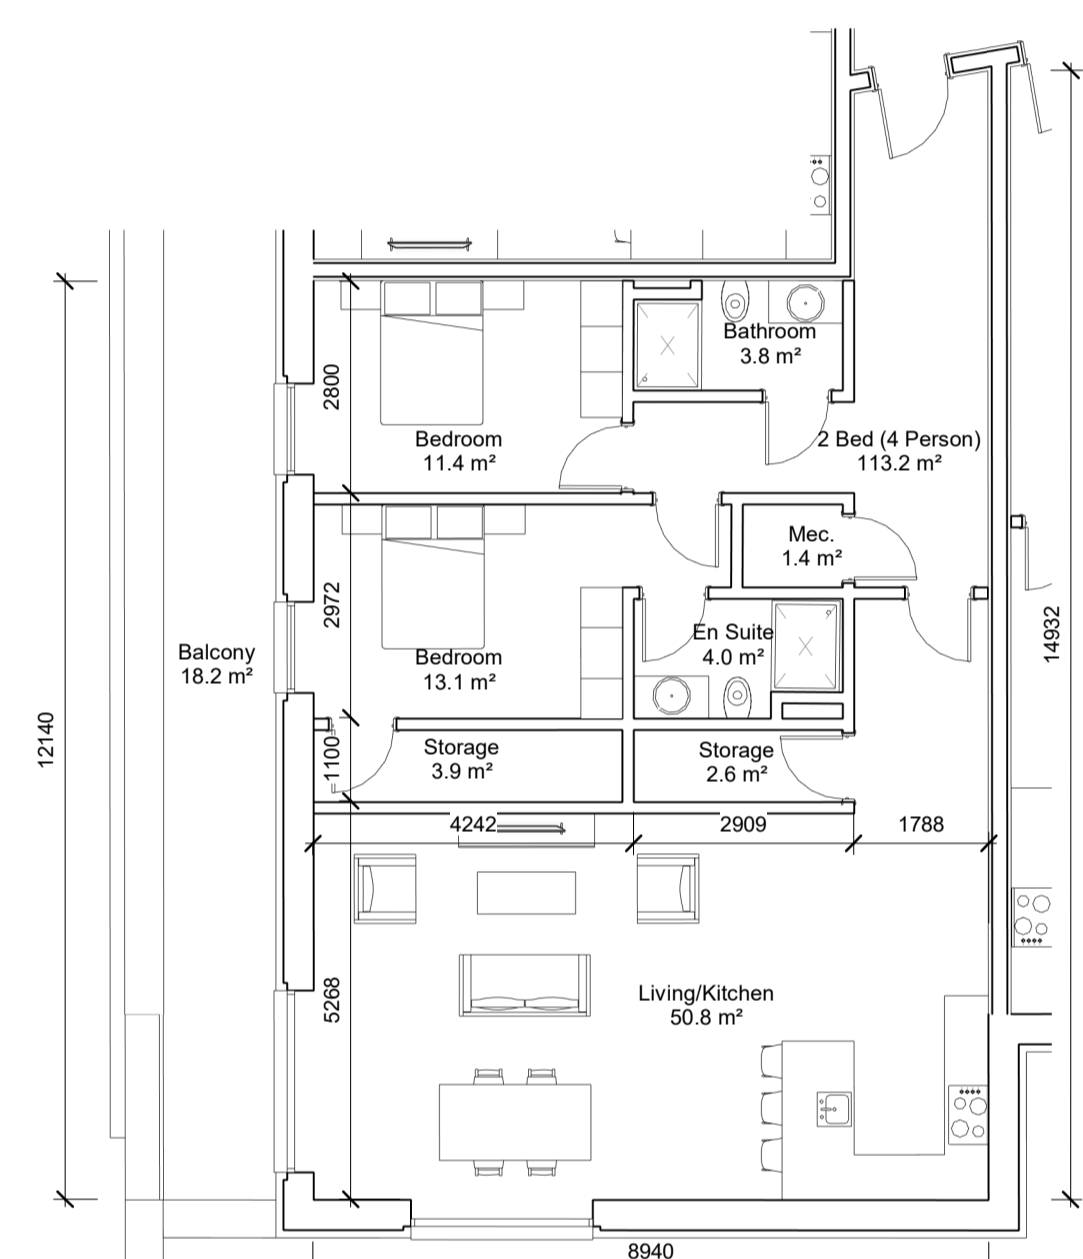


5 UNIT TYPE EEE
 1 : 100
2B4P
 113.2m² - Area
 18.2m² - Private Amenity
 131.4m² - TOTAL AREA

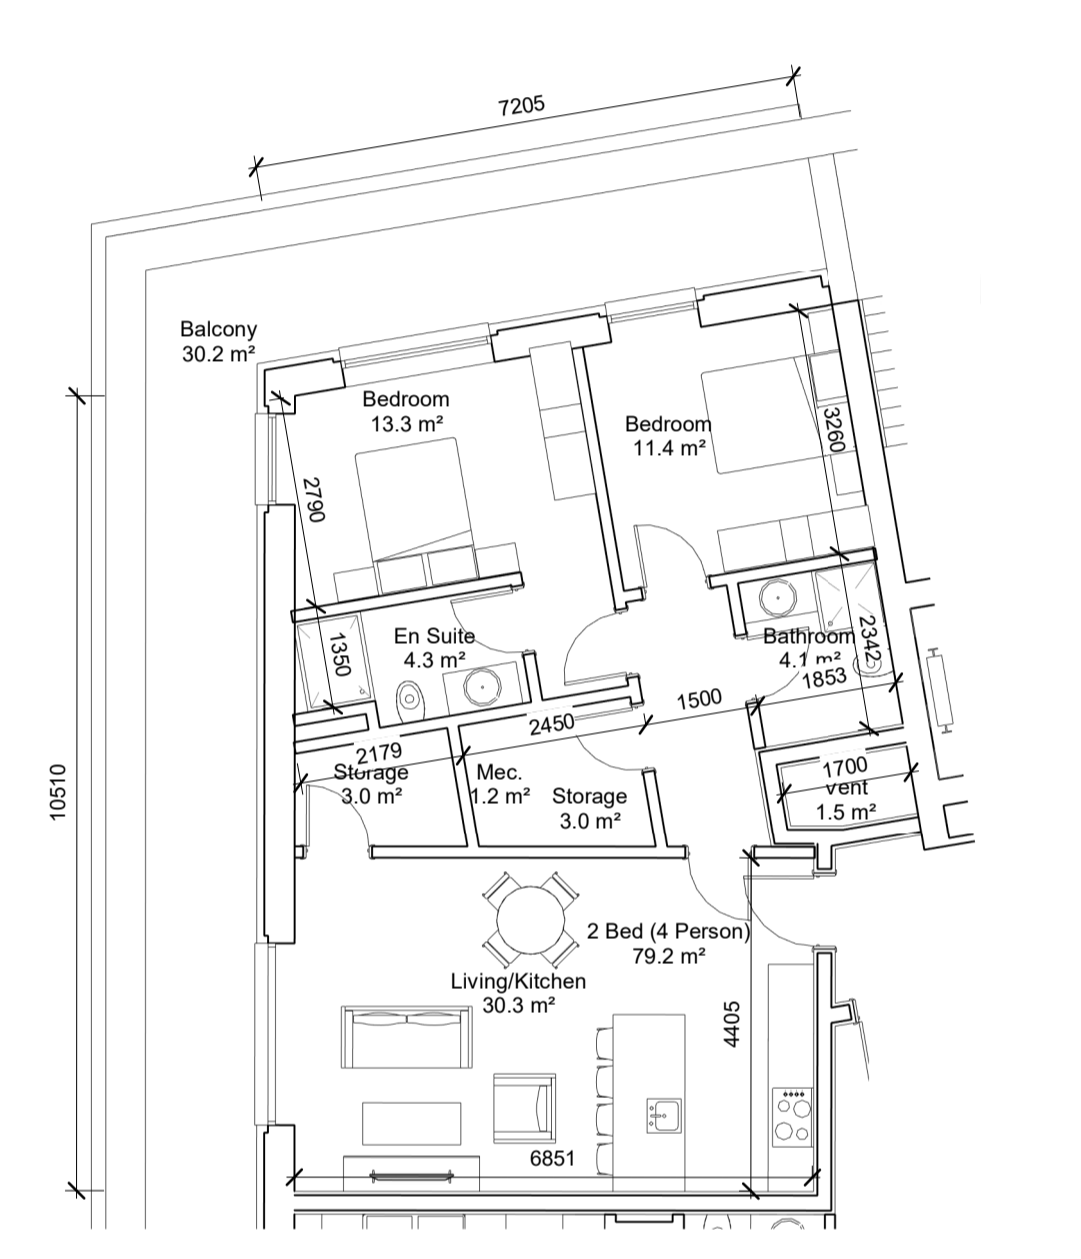


6 UNIT TYPE FFF
 1 : 100
2B4P
 79.2m² - Area
 30.2m² - Private Amenity
 109.4m² - TOTAL AREA

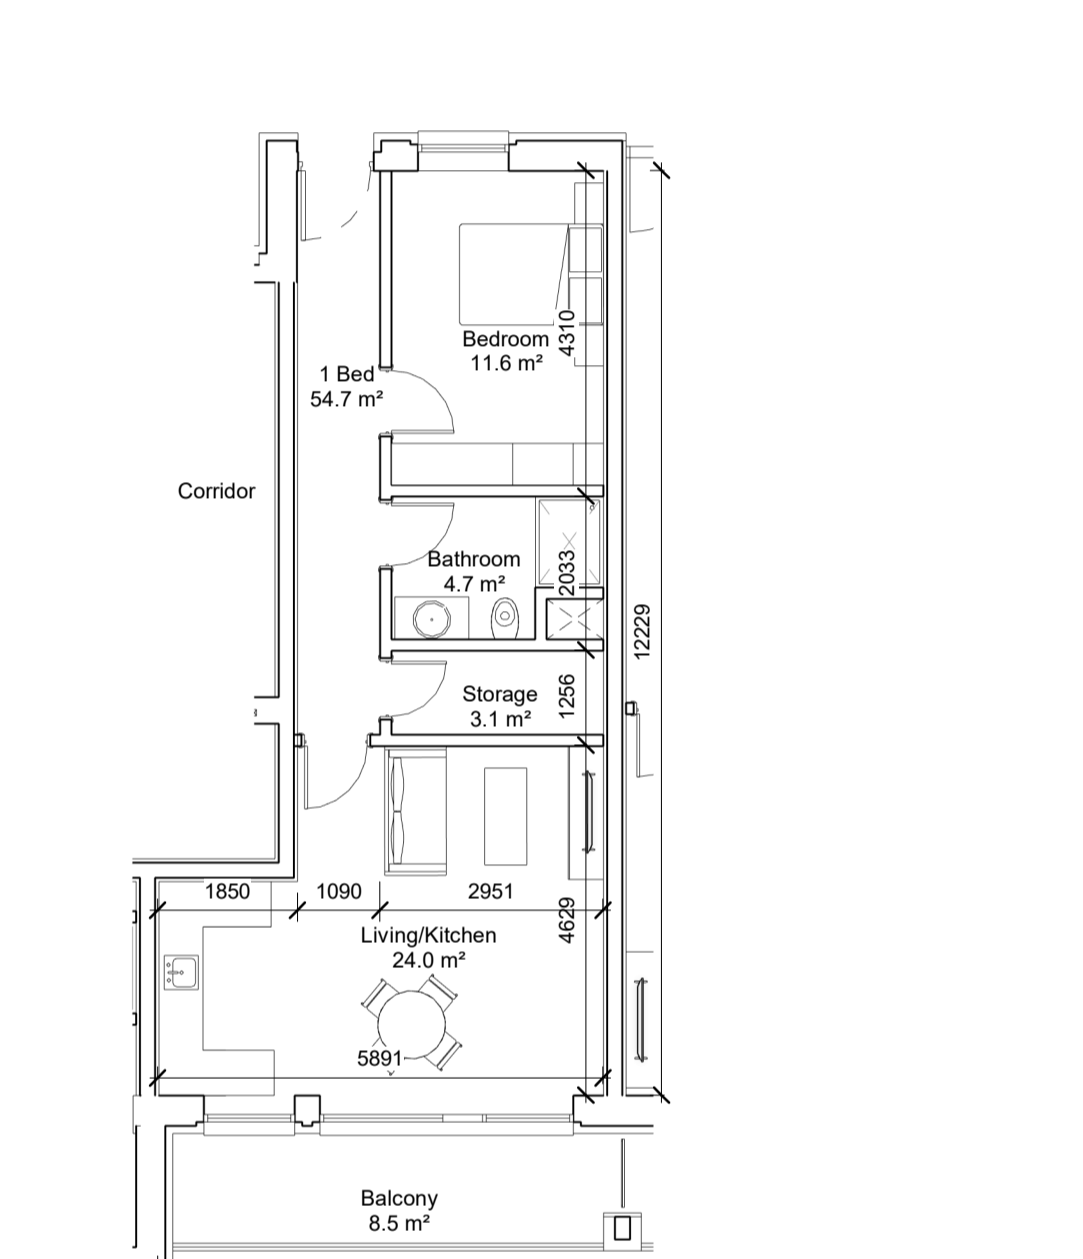


7 UNIT TYPE GGG
 1 : 100
1B2P
 54.7m² - Area
 8.5m² - Private Amenity
 63.2m² - TOTAL AREA

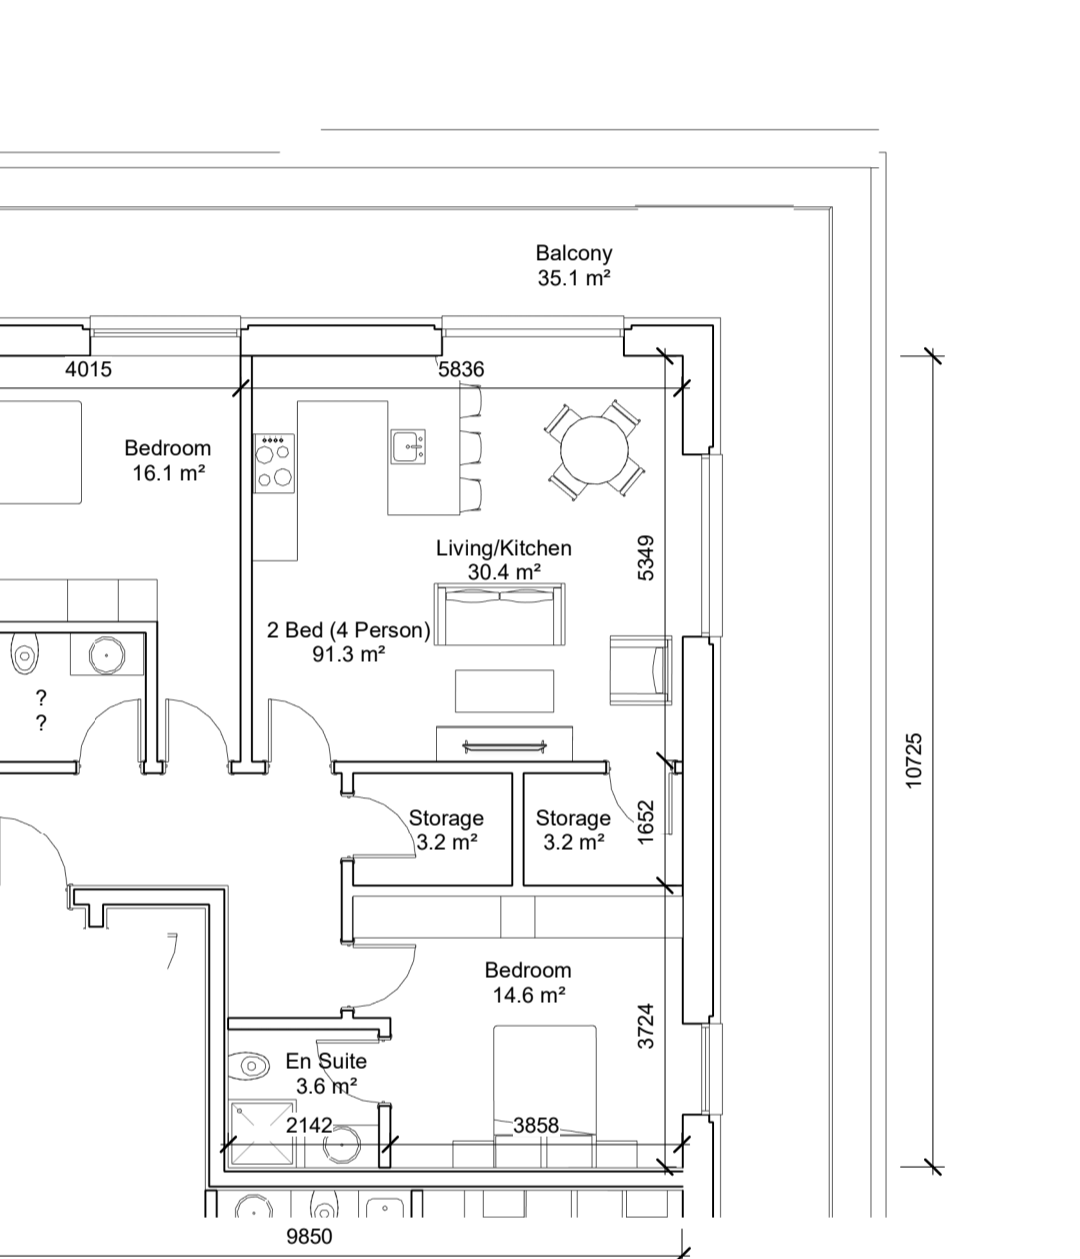


8 UNIT TYPE HHH
 1 : 100
2B4P
 91.3m² - Area
 35.1m² - Private Amenity
 126.4m² - TOTAL AREA

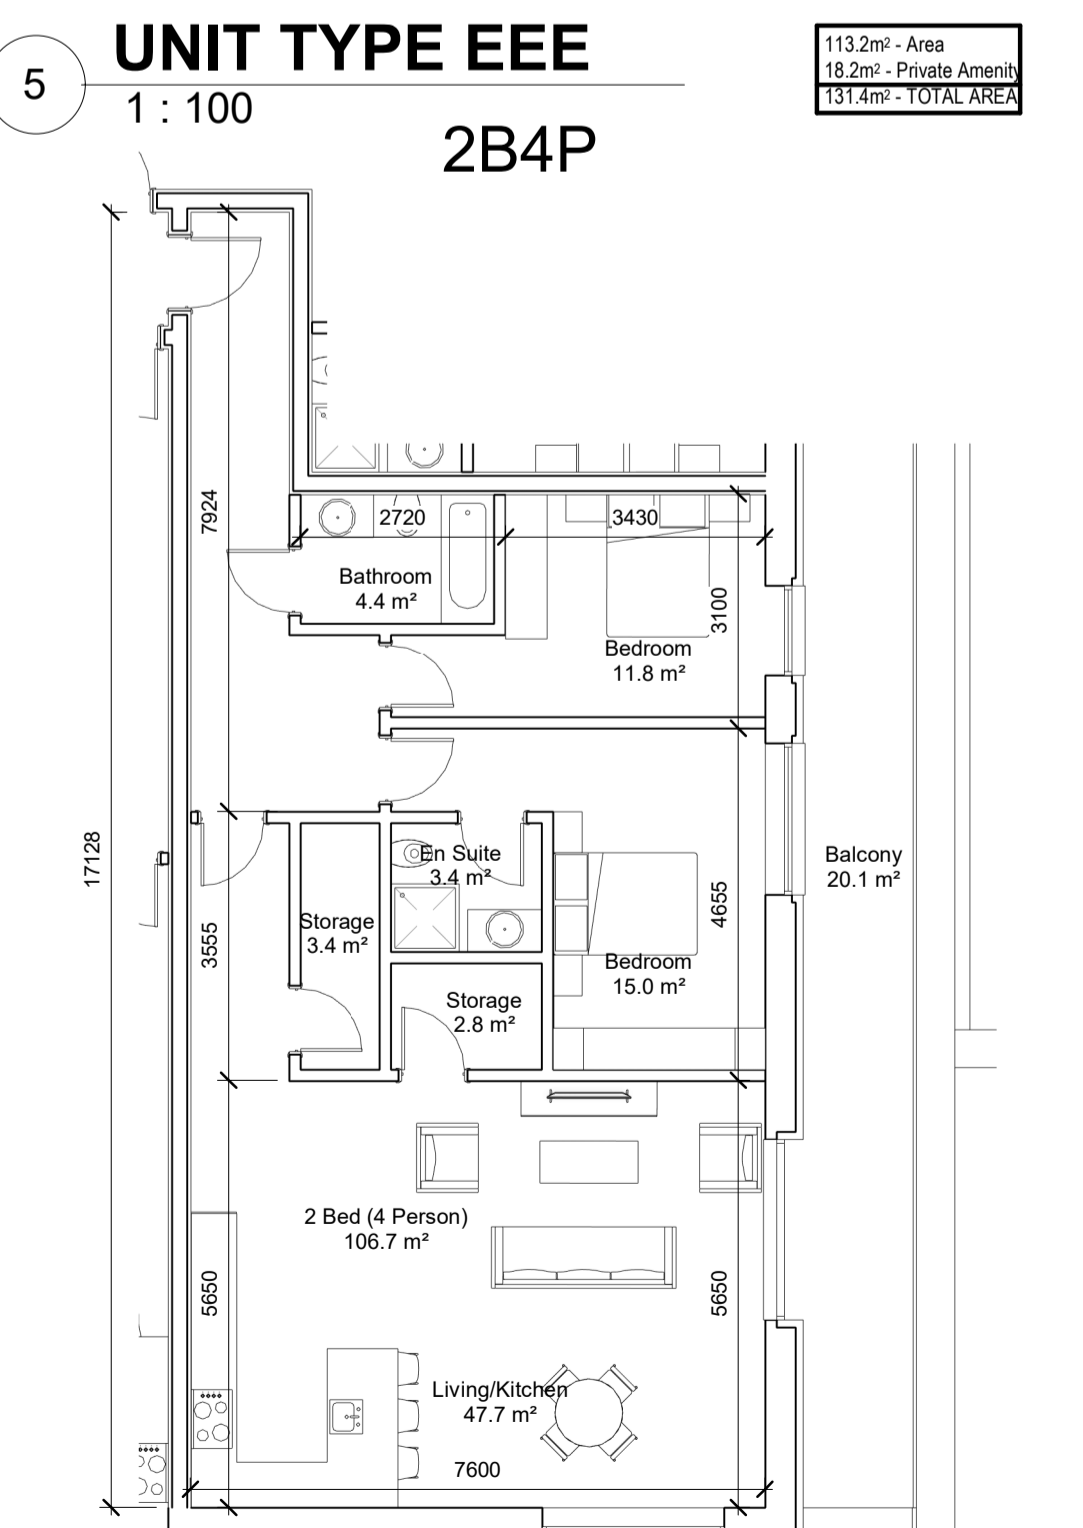


9 UNIT TYPE JJJ
 1 : 100
2B4P
 106.7m² - Area
 20.1m² - Private Amenity
 126.8m² - TOTAL AREA

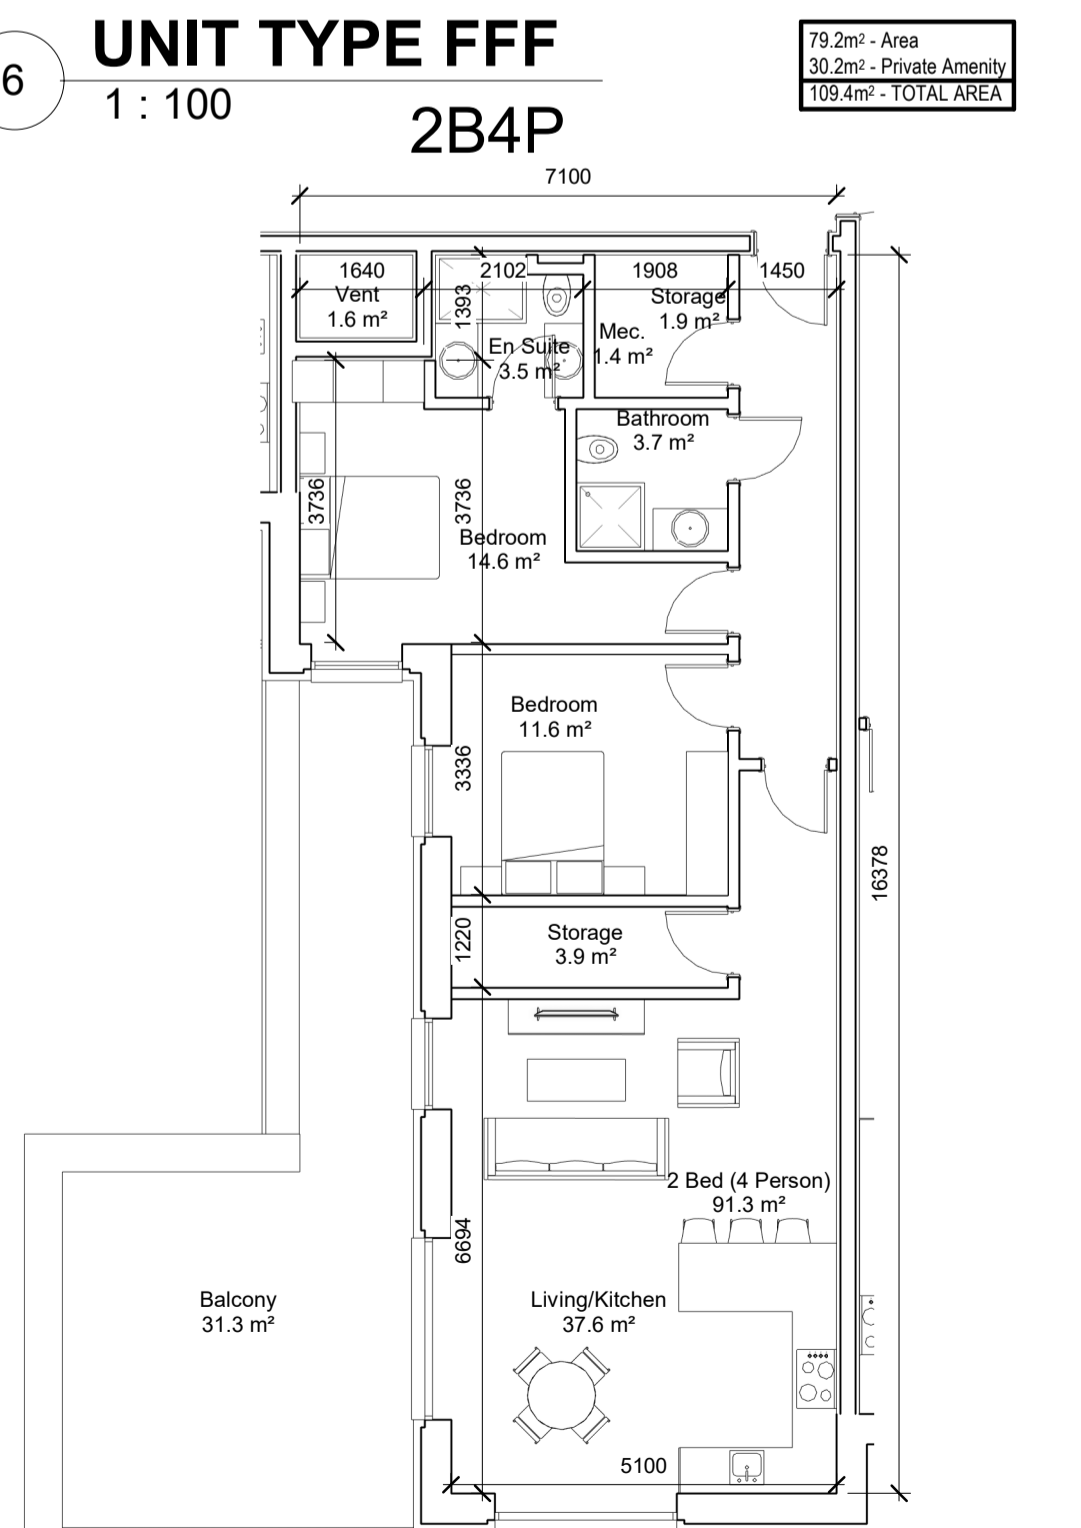

10 UNIT TYPE KKK
 1 : 100
2B4P
 91.3m² - Area
 31.3m² - Private Amenity
 122.6m² - TOTAL AREA

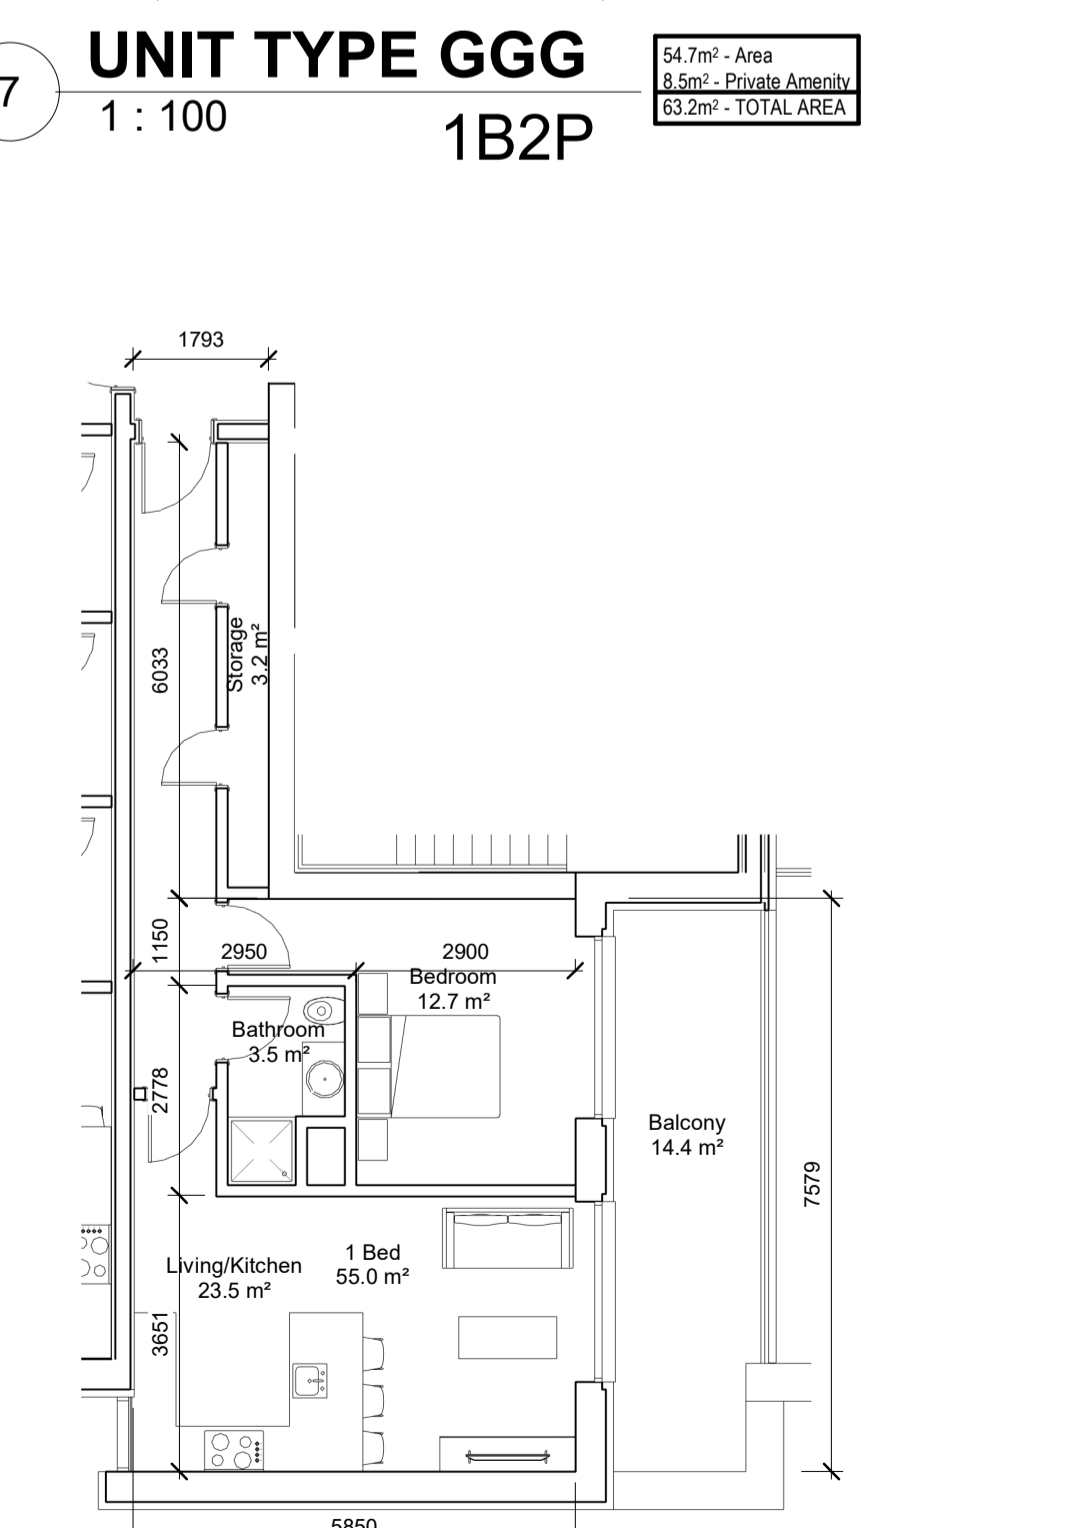

11 UNIT TYPE LLL
 1 : 100
1B2P
 55m² - Area
 14.4m² - Private Amenity
 69.4m² - TOTAL AREA

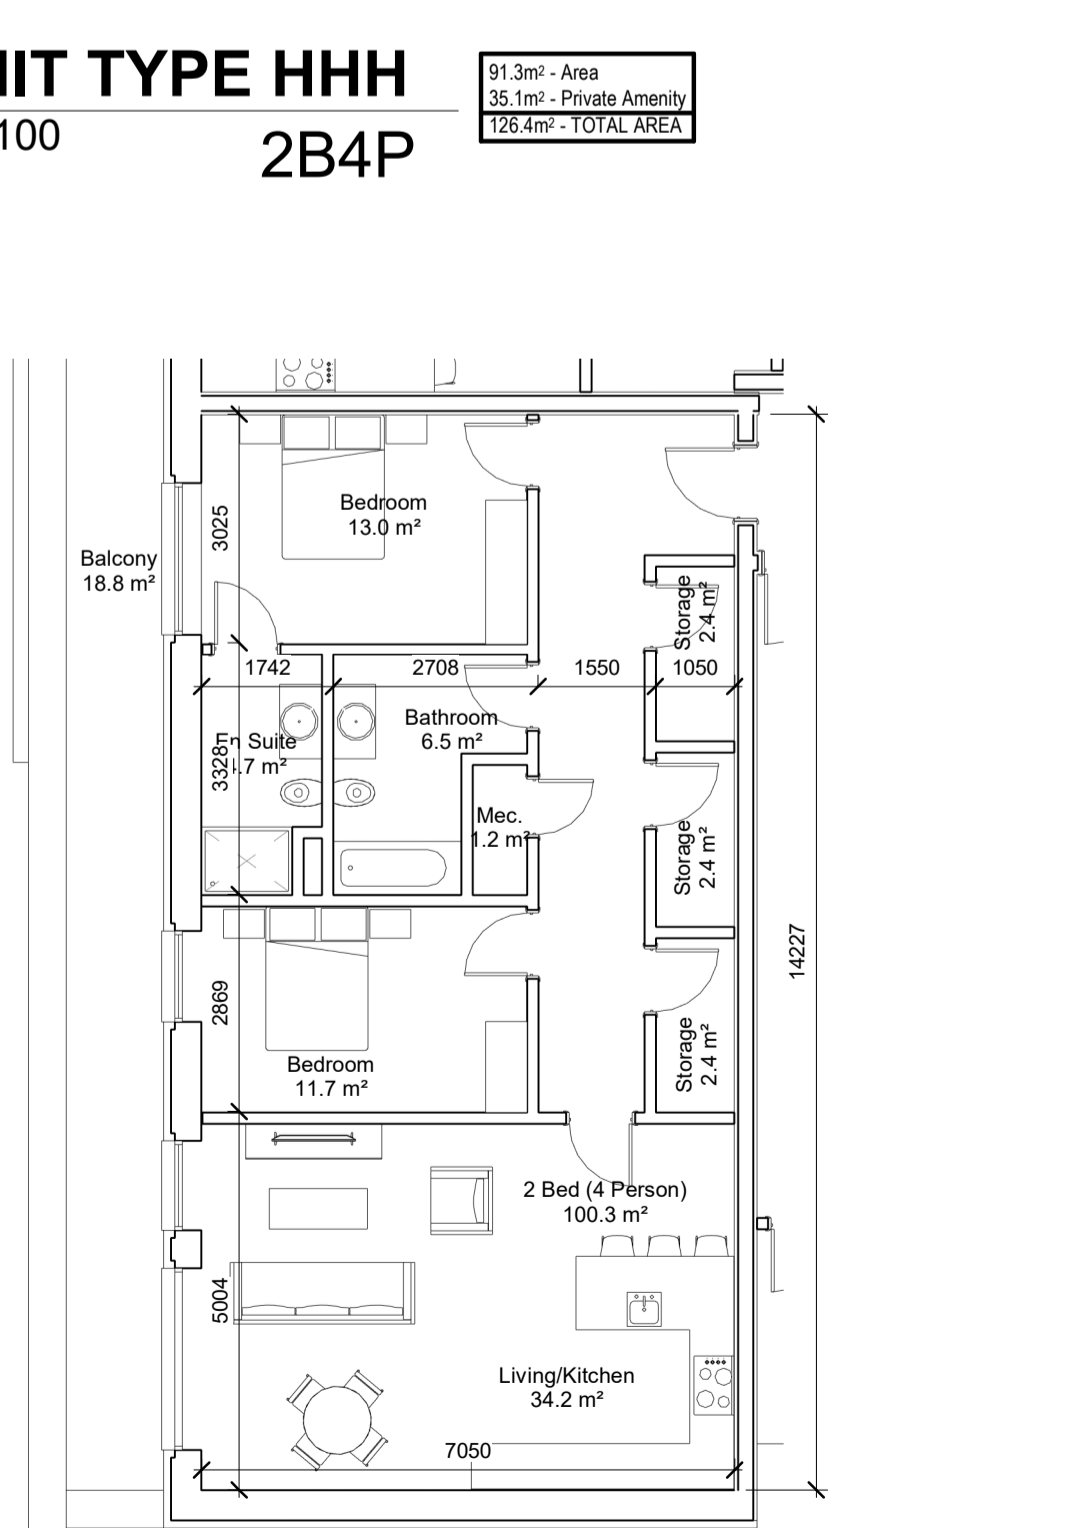

12 UNIT TYPE MMM
 1 : 100
2B4P
 80.0m² - Area
 0.0m² - Private Amenity
 100.0m² - TOTAL AREA

REV	DATE	DESCRIPTION	CKH	DRN
P1	05/05/2022	PLANNING	KMM	NL

STATUS CODE DESCRIPTION
SUITABLE FOR INFORMATION

CLIENT
RESIDE INVESTMENTS LTD.

PROJECT
CARRIGALINE SHD

DRAWING
PROPOSED UNIT TYPOLOGIES SHEET 5 OF 8

PROJECT NUMBER	DATE	STATUS CODE	DRAWING NUMBER	REVISION
950829	29/04/2022	S2	P-1041	P1