



ALL DIMENSIONS TO BE CHECKED ON SITE
NO DIMENSIONS TO BE SCALED FROM THIS DRAWING
DRAWING IS TO BE READ IN CONJUNCTION WITH RELEVANT CONSULTANTS DRAWINGS

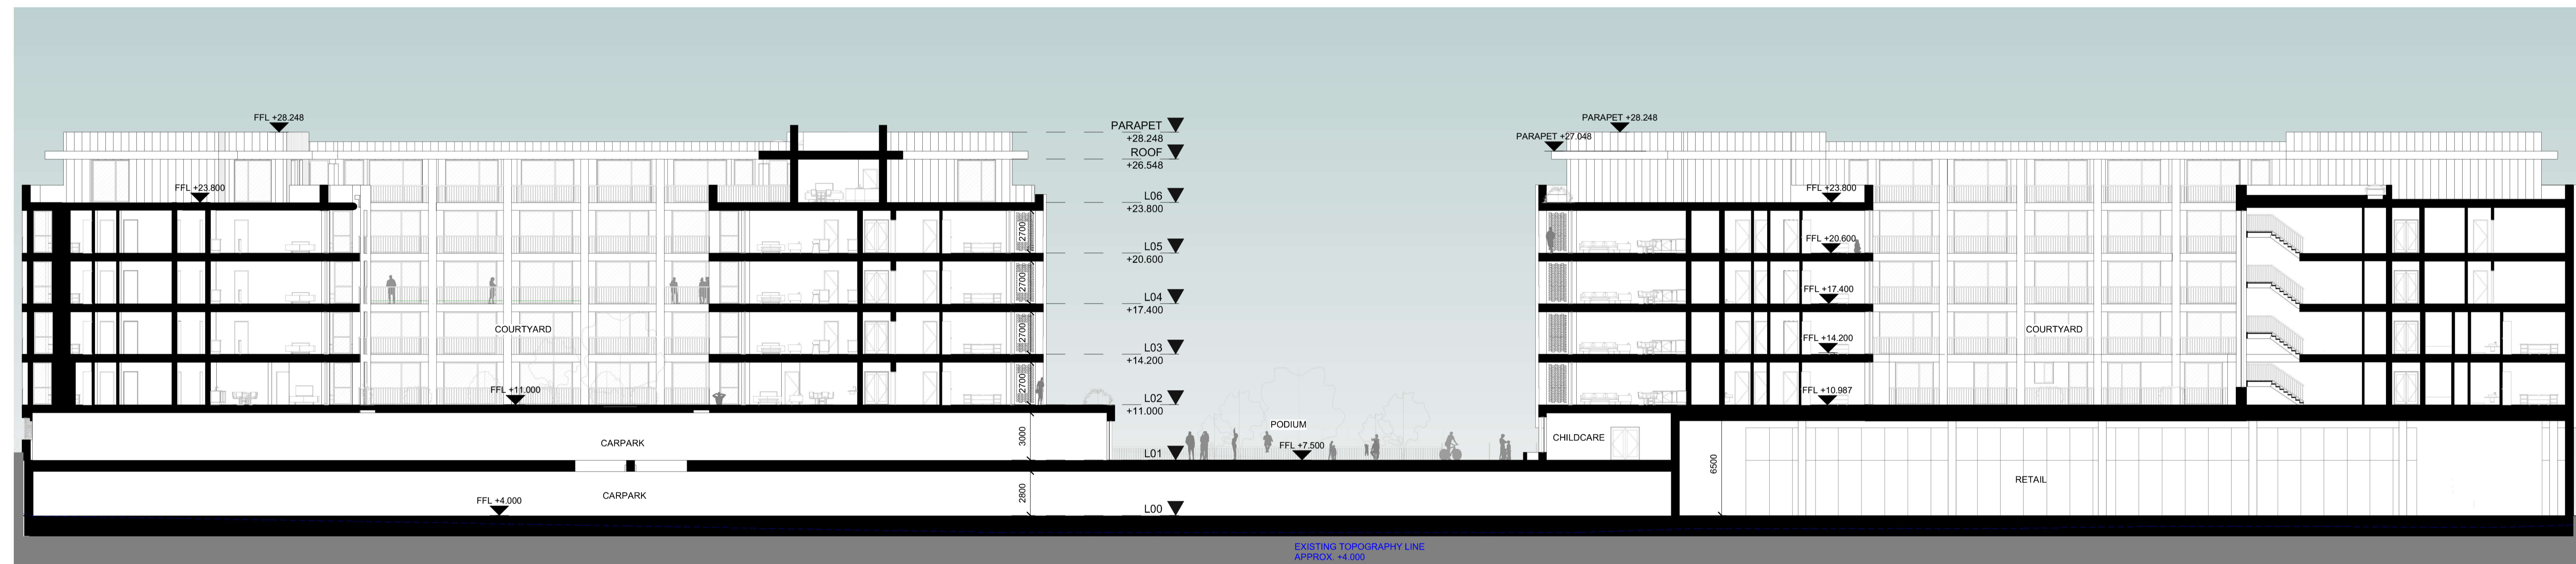

1 SECTION BB
1 : 200



2 SECTION AA
1 : 200

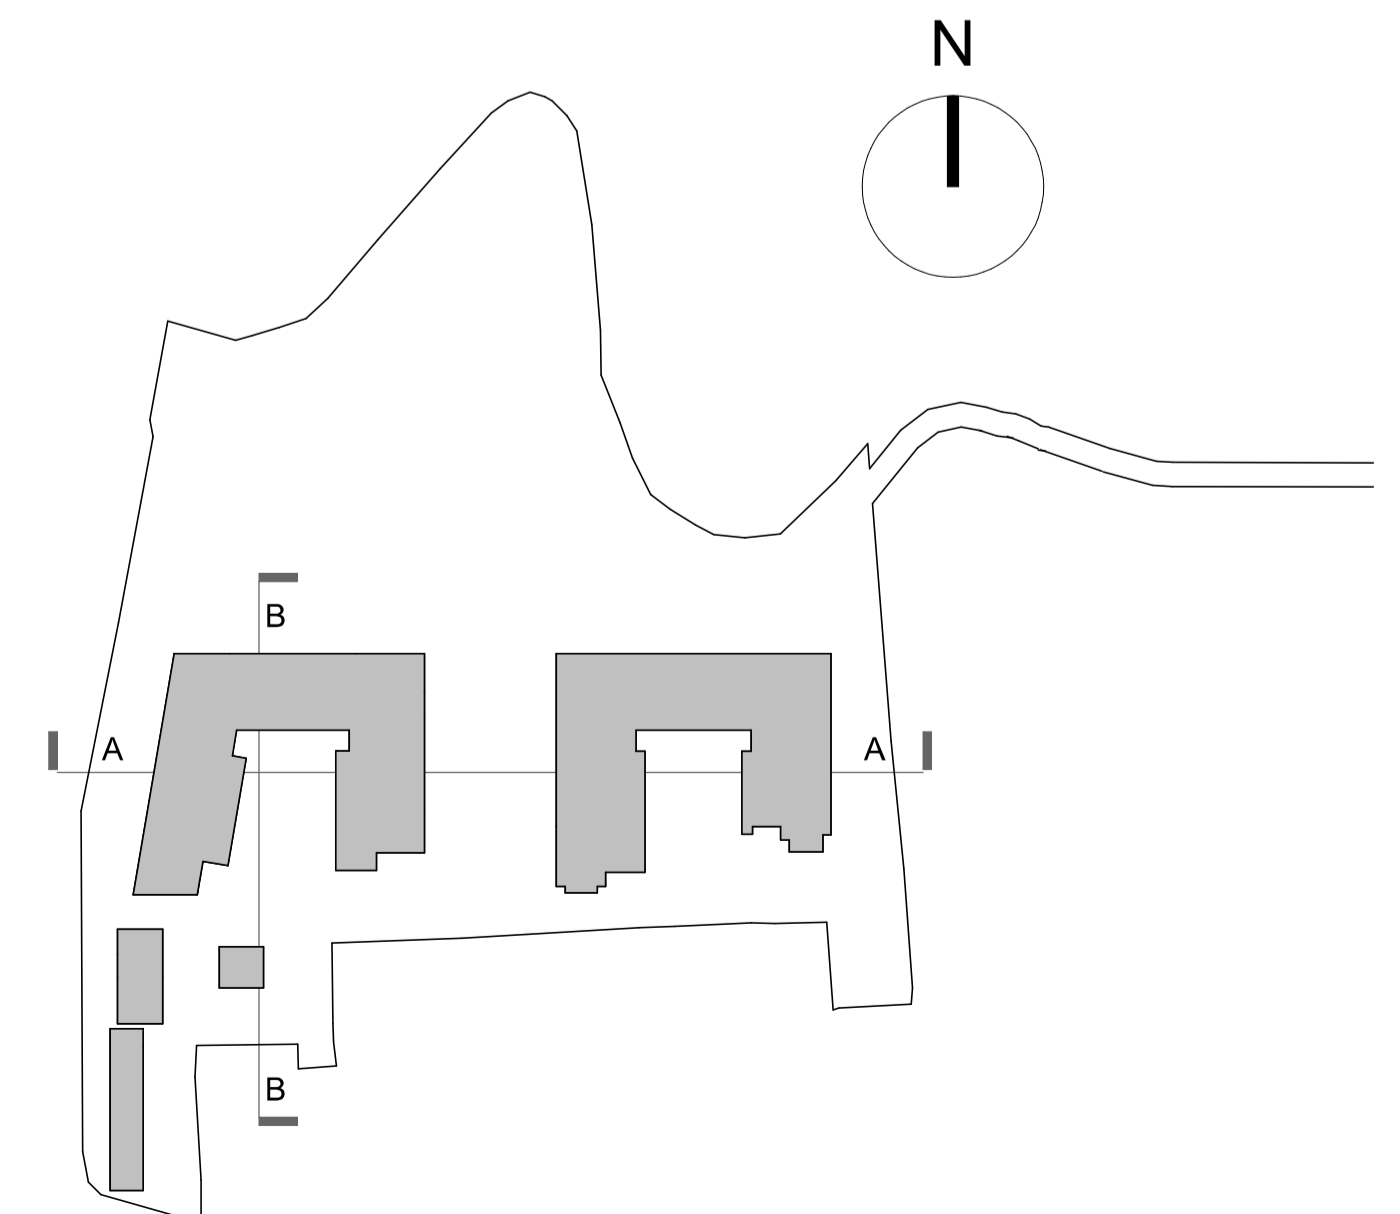

REV	DATE	DESCRIPTION	CKH	DRN
P1	05/05/2022	PLANNING	KMM	NL

STATUS CODE DESCRIPTION
ISSUED FOR PLANNING APPROVAL

CLIENT
RESIDE INVESTMENTS LTD.

PROJECT
CARRIGALINE SHD

DRAWING
SECTIONS (1 OF 2)

PROJECT NUMBER: 950829 DATE: 05/05/2022

SCALE@ A1: 1 : 200 DRAWN/CHECKED: HLJ/KMM

STATUS CODE: A1 DRAWING NUMBER: P-3000 REVISION: P1

Henry J Lyons

Architecture + Interiors
henrylyons.com +353 1 888 3333 info@henrylyons.com 51-54 Pearse Street Dublin D02 KA66