




ALL DIMENSIONS TO BE CHECKED ON SITE  
NO DIMENSIONS TO BE SCALED FROM THIS DRAWING  
DRAWING IS TO BE READ IN CONJUNCTION WITH RELEVANT CONSULTANTS DRAWINGS

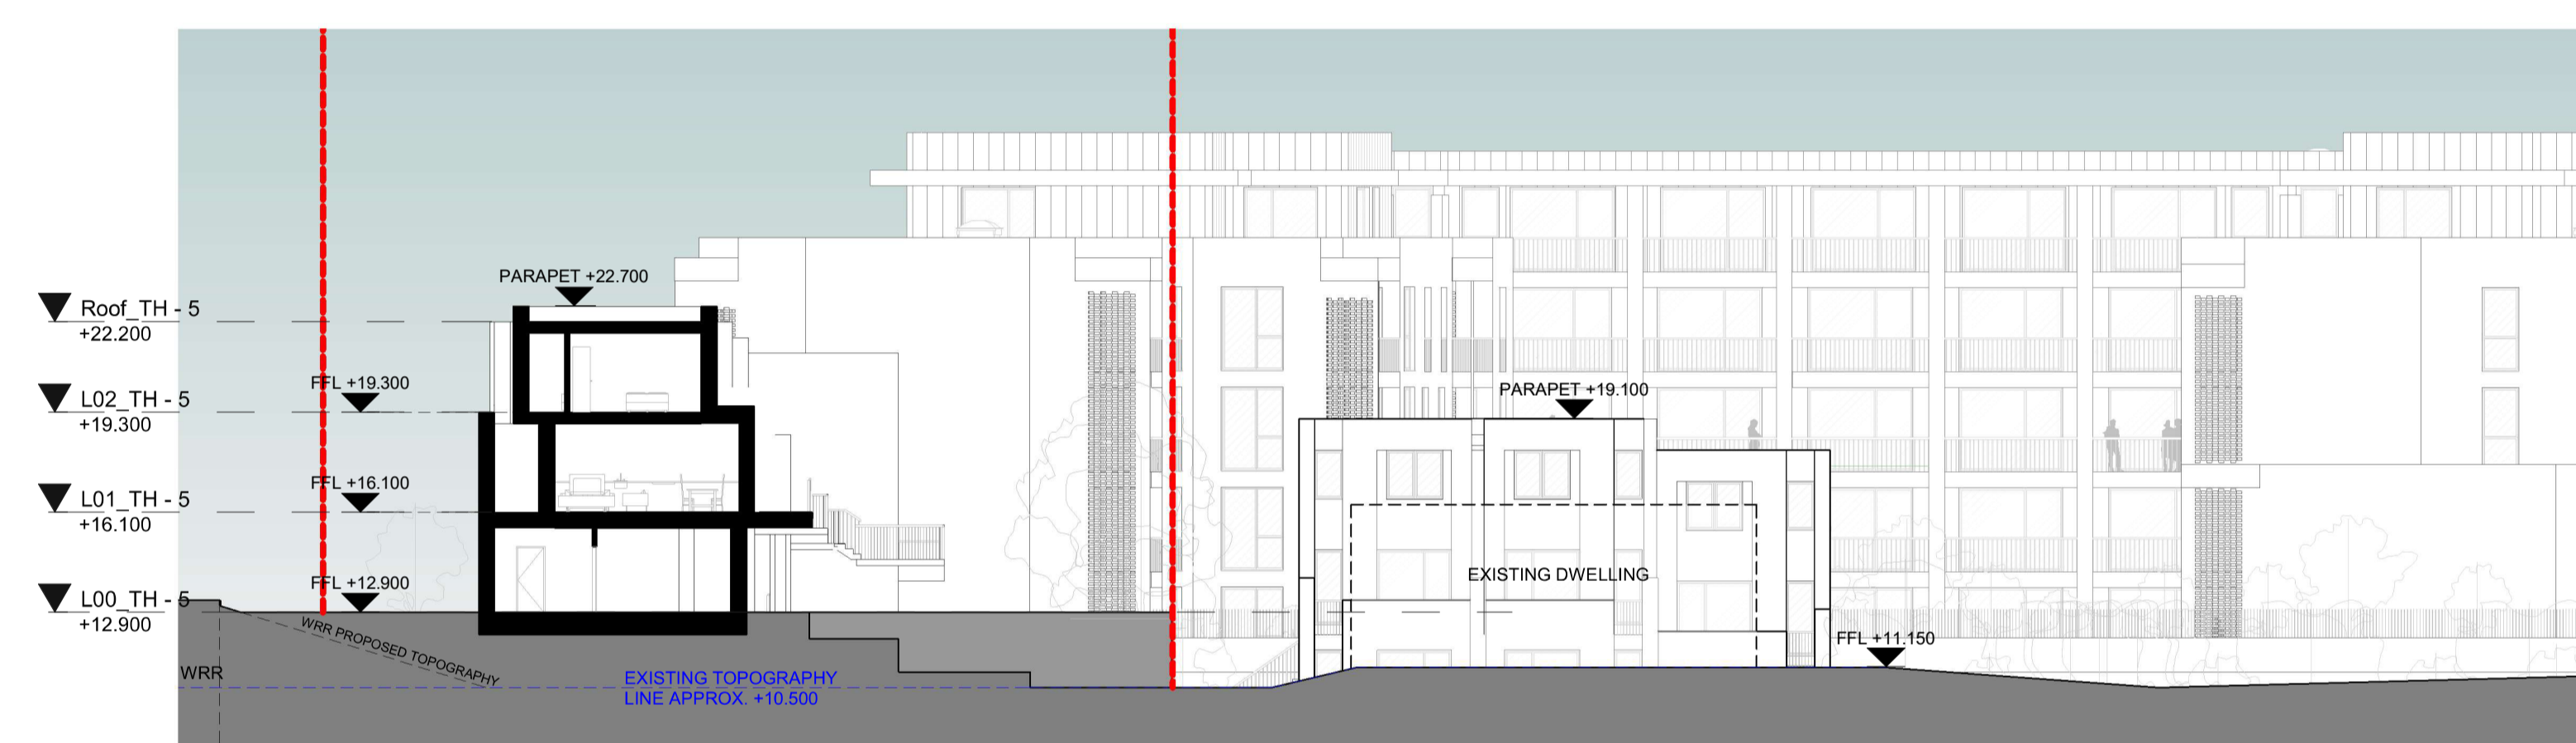

1 SECTION - 1 - TOWNHOUSES  
1 : 200

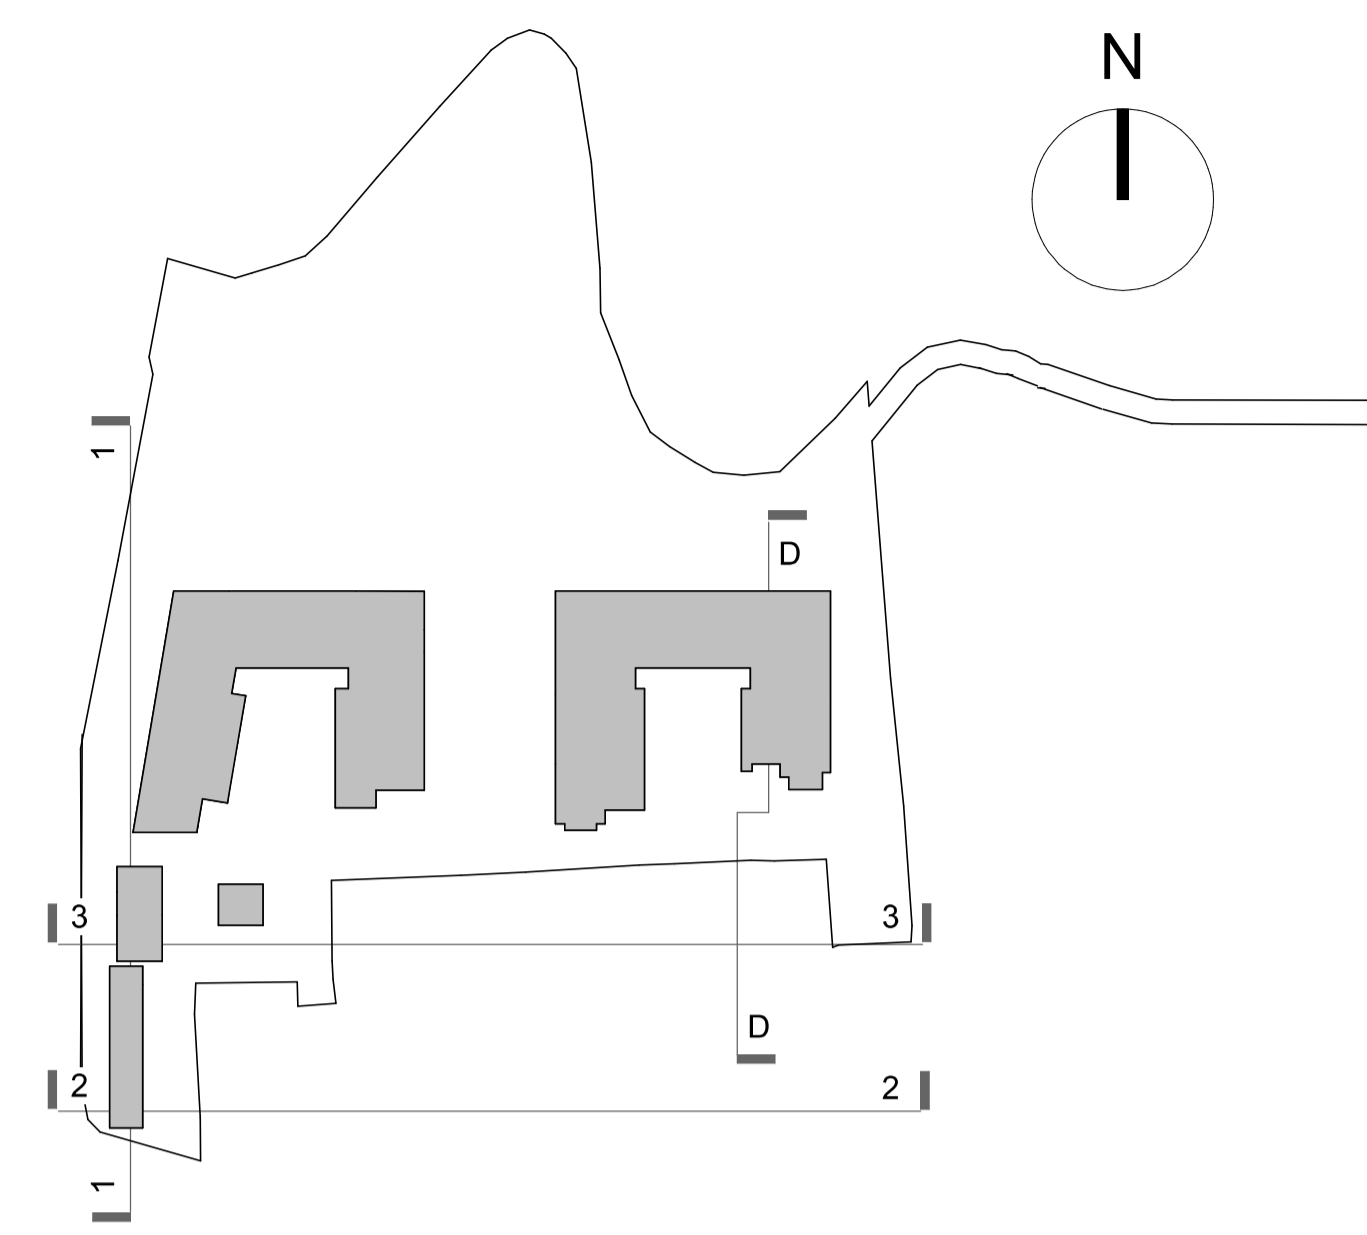

2 SECTION 2 - TOWNHOUSES  
1 : 200

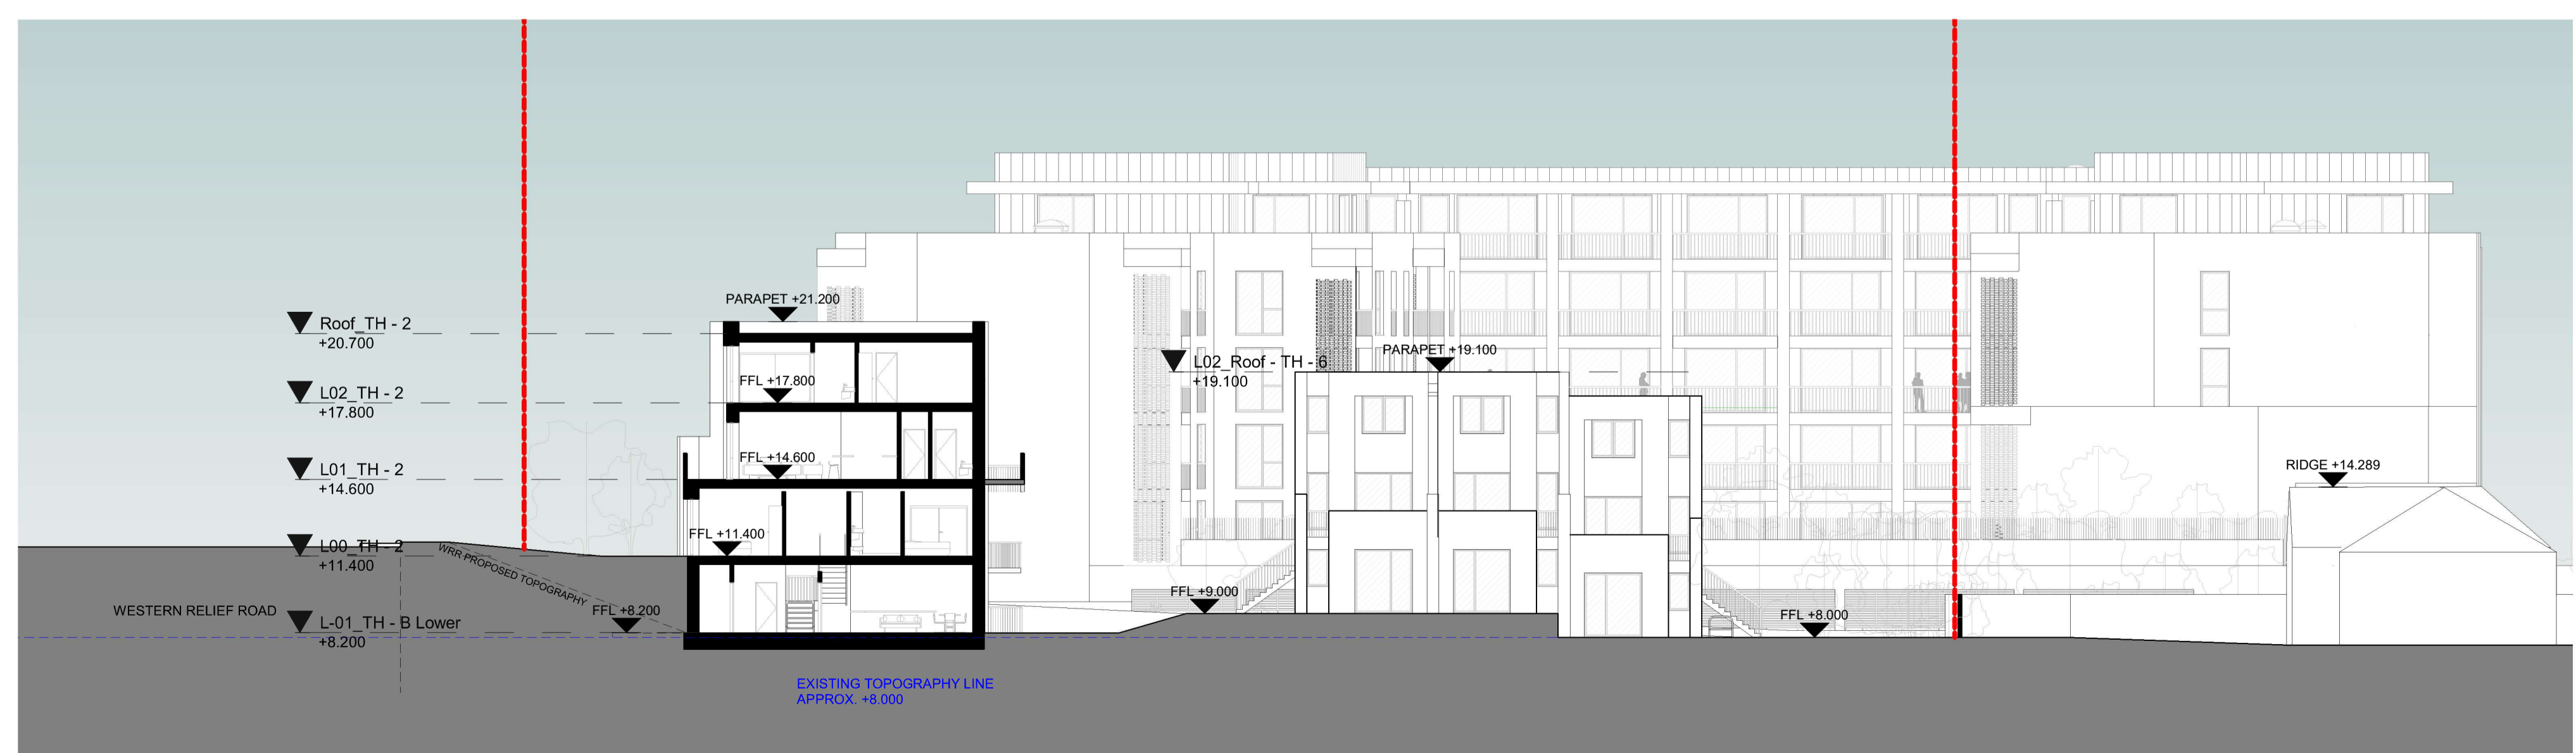

3 SECTION 3 - TOWNHOUSES  
1 : 200

REV	DATE	DESCRIPTION	CKH	DRN
P1	05/05/2022	PLANNING	KMM	NL

STATUS CODE DESCRIPTION  
**ISSUED FOR PLANNING APPROVAL**

CLIENT  
**RESIDE INVESTMENTS LTD.**

PROJECT  
**CARRIGLINE SHD**

DRAWING  
**SECTIONS - TOWNHOUSES**

PROJECT NUMBER: 950829 DATE: 29/04/2022

SCALE@ A1: 1 : 200 DRAWN/CHECKED: HLJ/KMM

STATUS CODE	DRAWING NUMBER	REVISION
A1	P-3002	P1

**Henry J Lyons**

Architecture + Interiors henryjlyons.com +353 1 888 3333 info@henryjlyons.com 51-54 Pearse Street Dublin D02 KA66