


1 SECTIONAL ELEVATION A'A  
 1 : 200

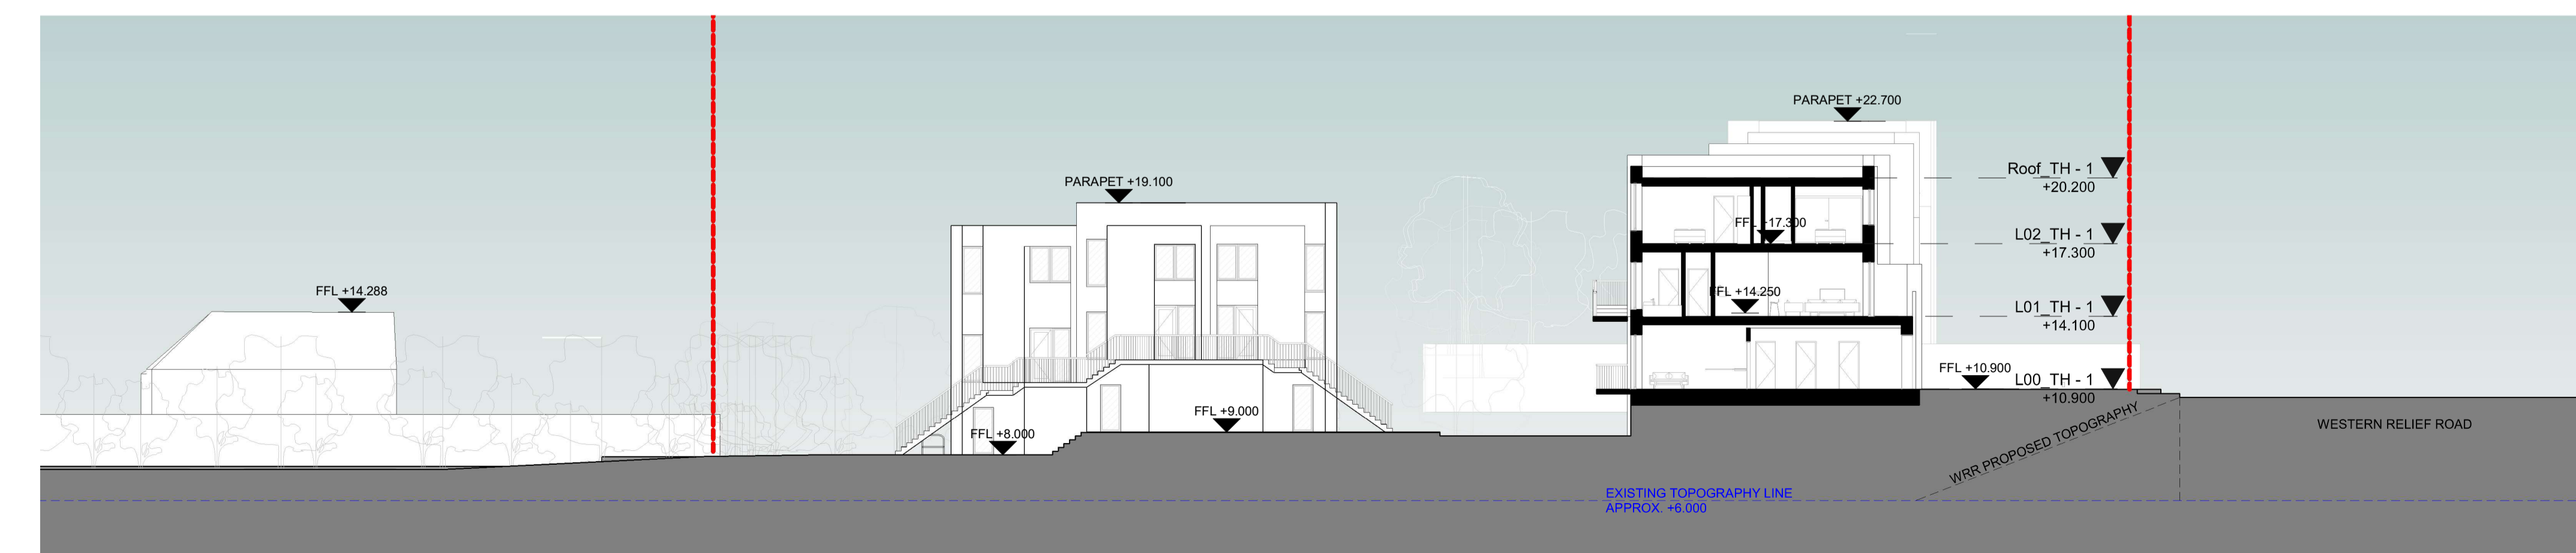

2 SECTIONAL ELEVATION B'B  
 1 : 200



3 SECTIONAL ELEVATION C'C  
 1 : 200

REV	DATE	DESCRIPTION	CKH	DRN
P1	05/05/2022	PLANNING	KMM	NL

STATUS CODE DESCRIPTION  
**ISSUED FOR PLANNING APPROVAL**

CLIENT  
**RESIDE INVESTMENTS LTD.**

PROJECT  
**CARRIGLINE SHD**

DRAWING  
**SECTIONAL ELEVATIONS**

PROJECT NUMBER  
 950829

DATE  
 29/04/2022

SCALE@ A1:  
 1 : 200

DRAWN/CHECKED:  
 HLJ/KMM

STATUS CODE:	DRAWING NUMBER	REVISION
A1	P-3003	P1

**Henry J Lyons**

Architecture + Interiors  
 henryjlyons.com

+353 1 888 3333  
 info@henryjlyons.com

51-54 Pearse Street  
 Dublin D02 KA66