

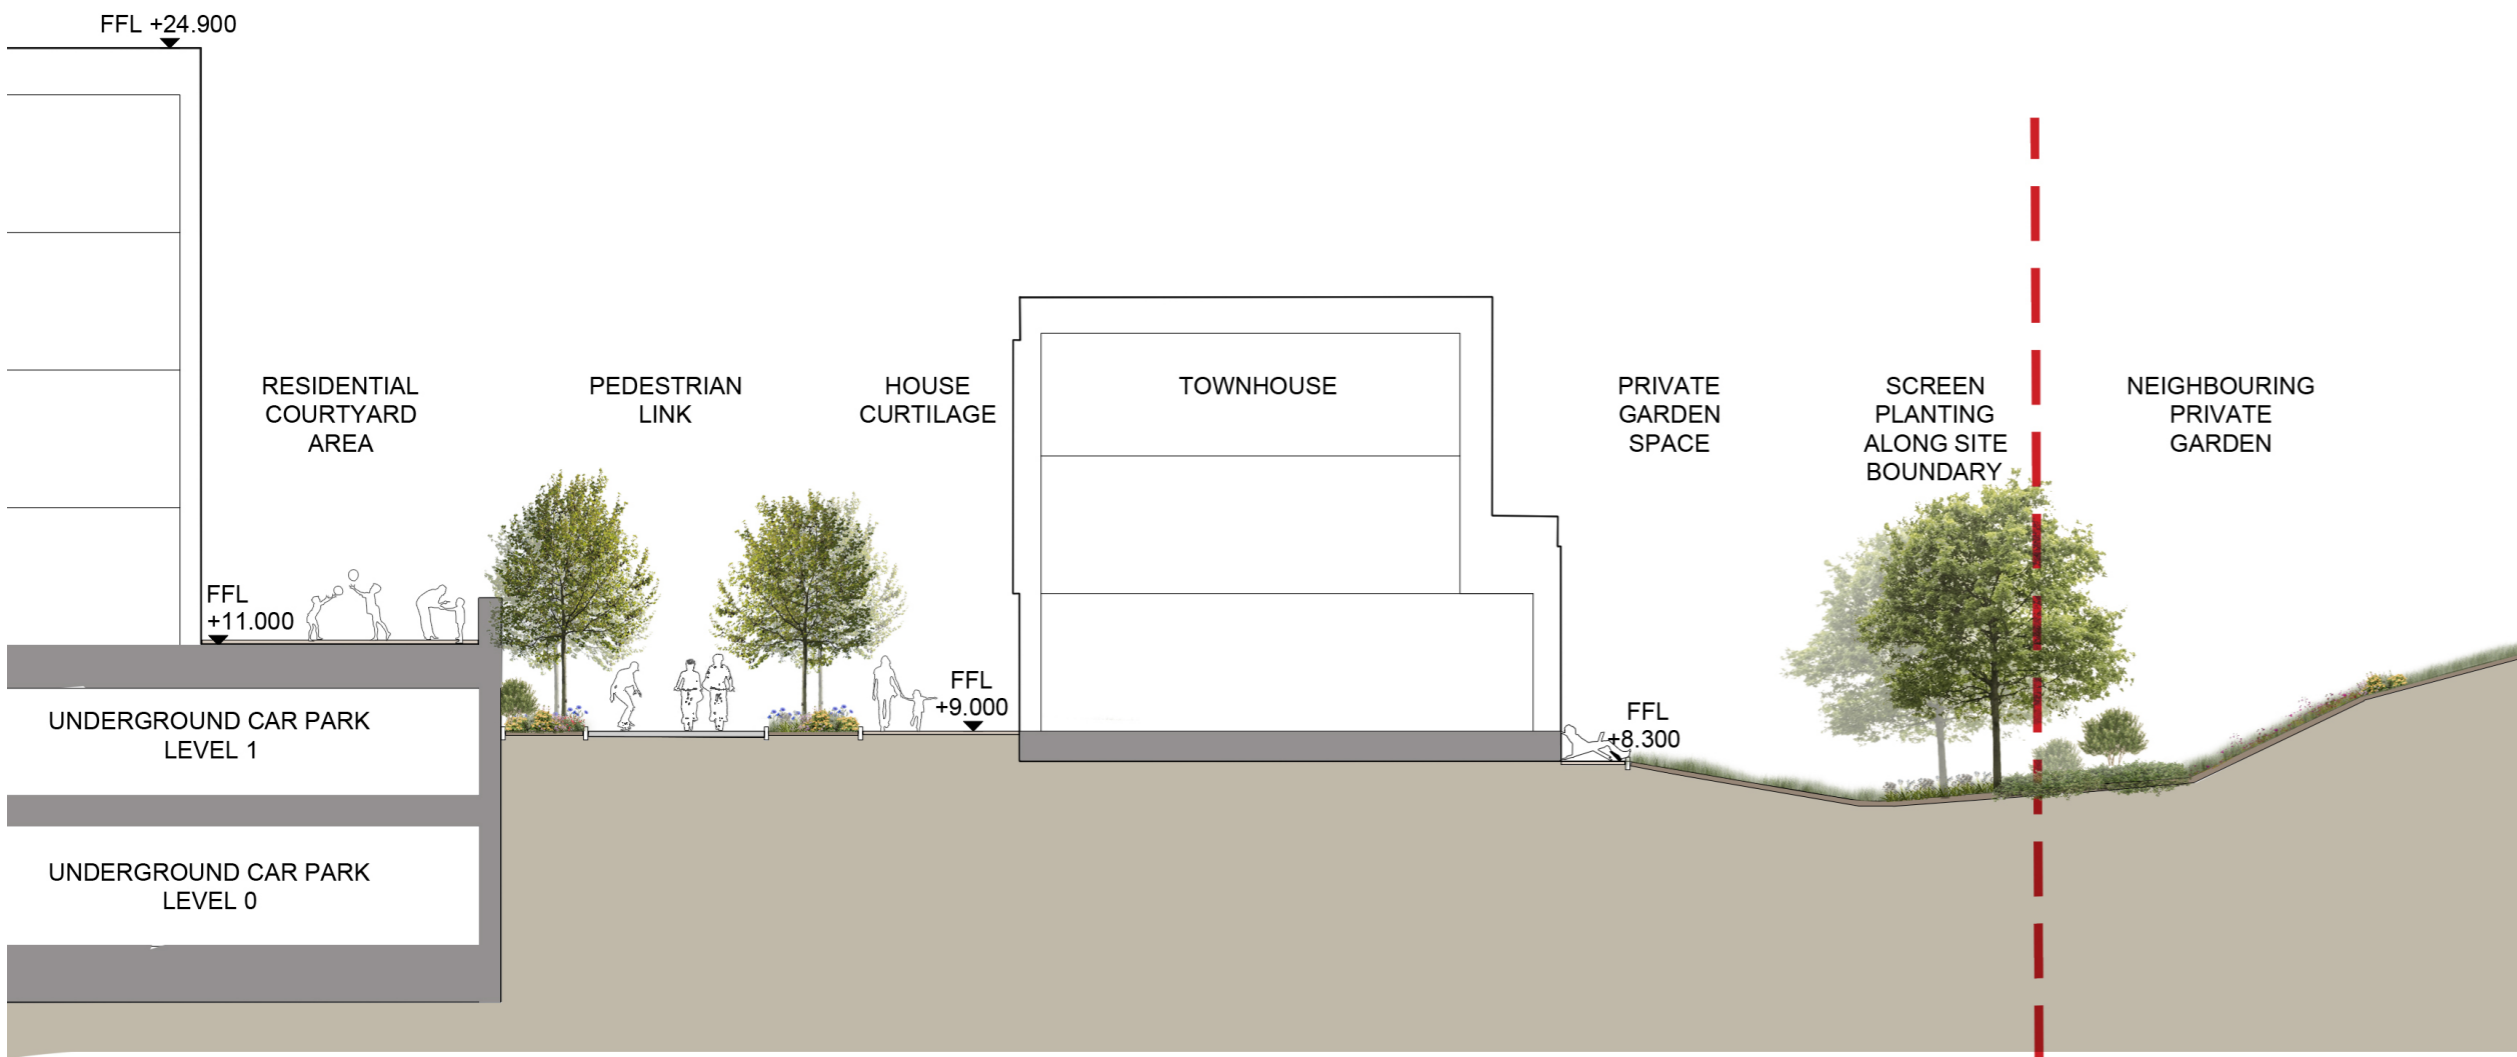
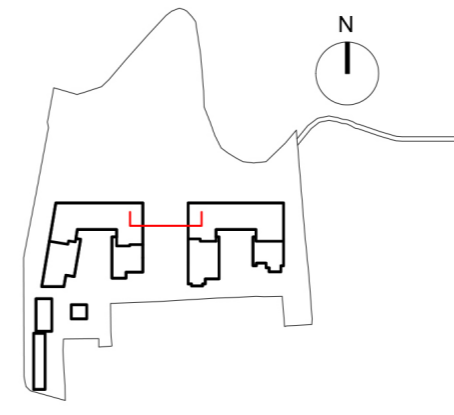




1| Plaza - section

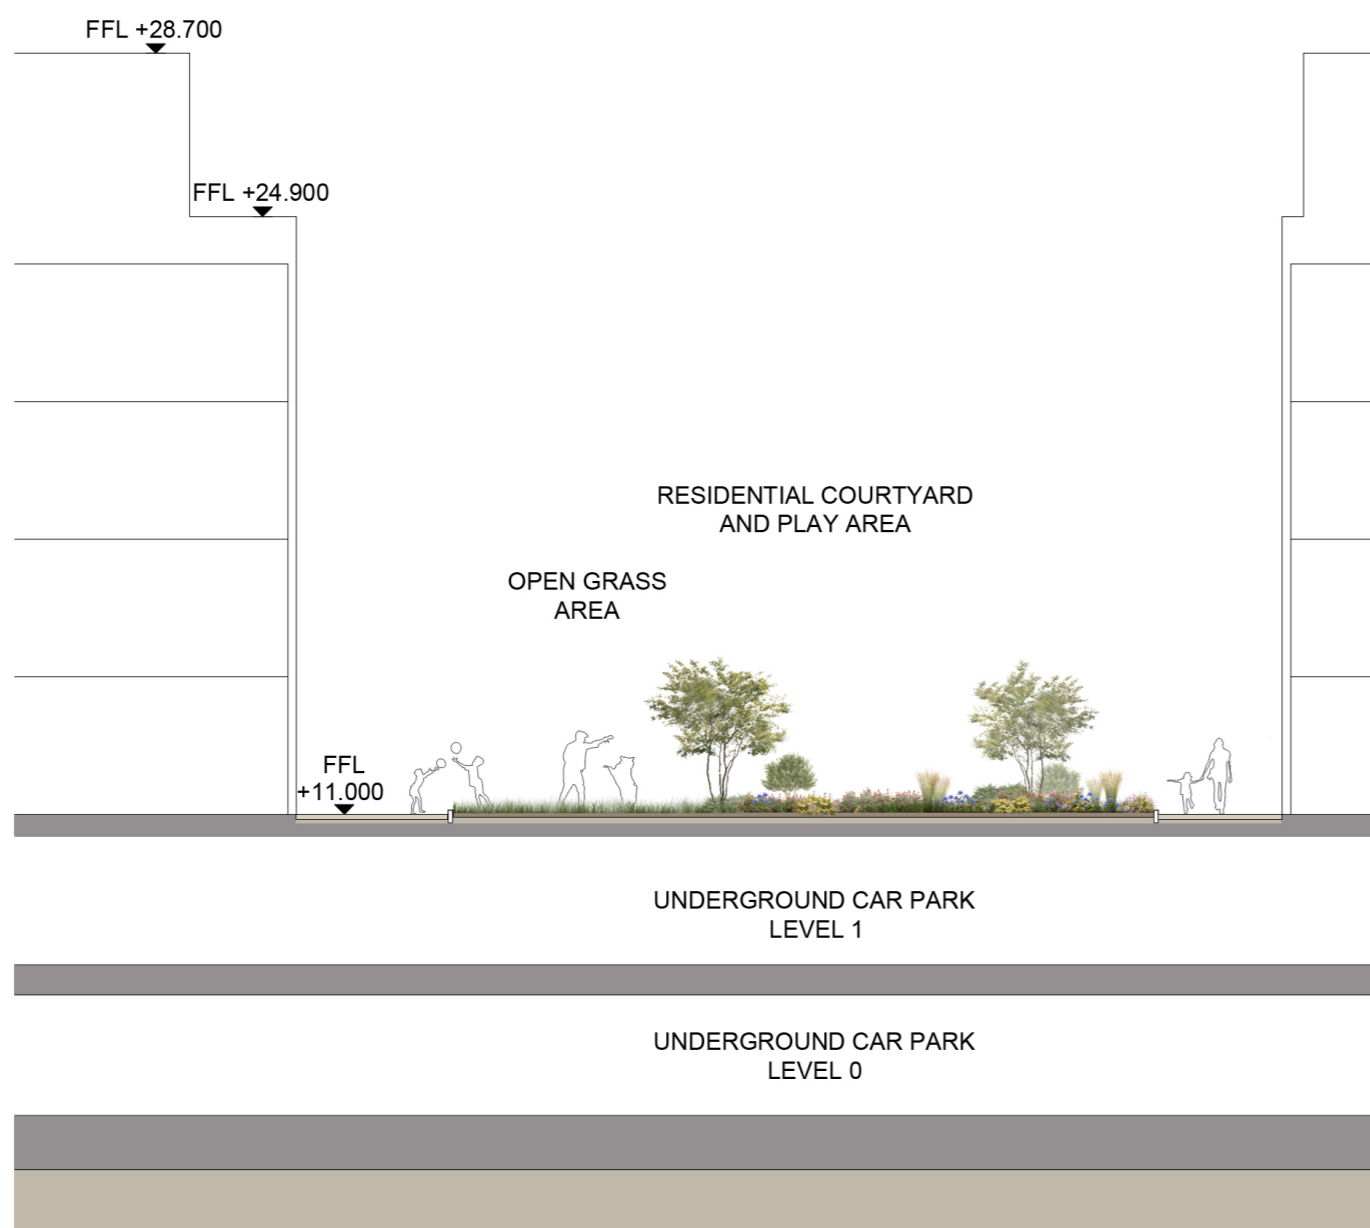


2| Townhouse - section

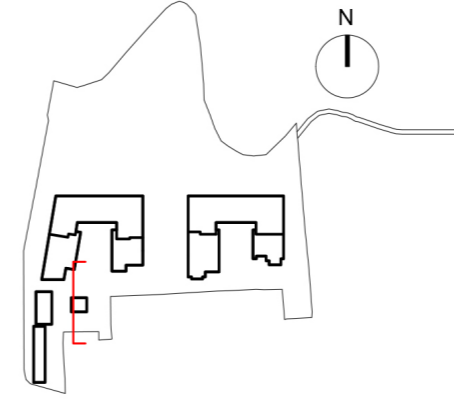

3| Residential courtyard - section

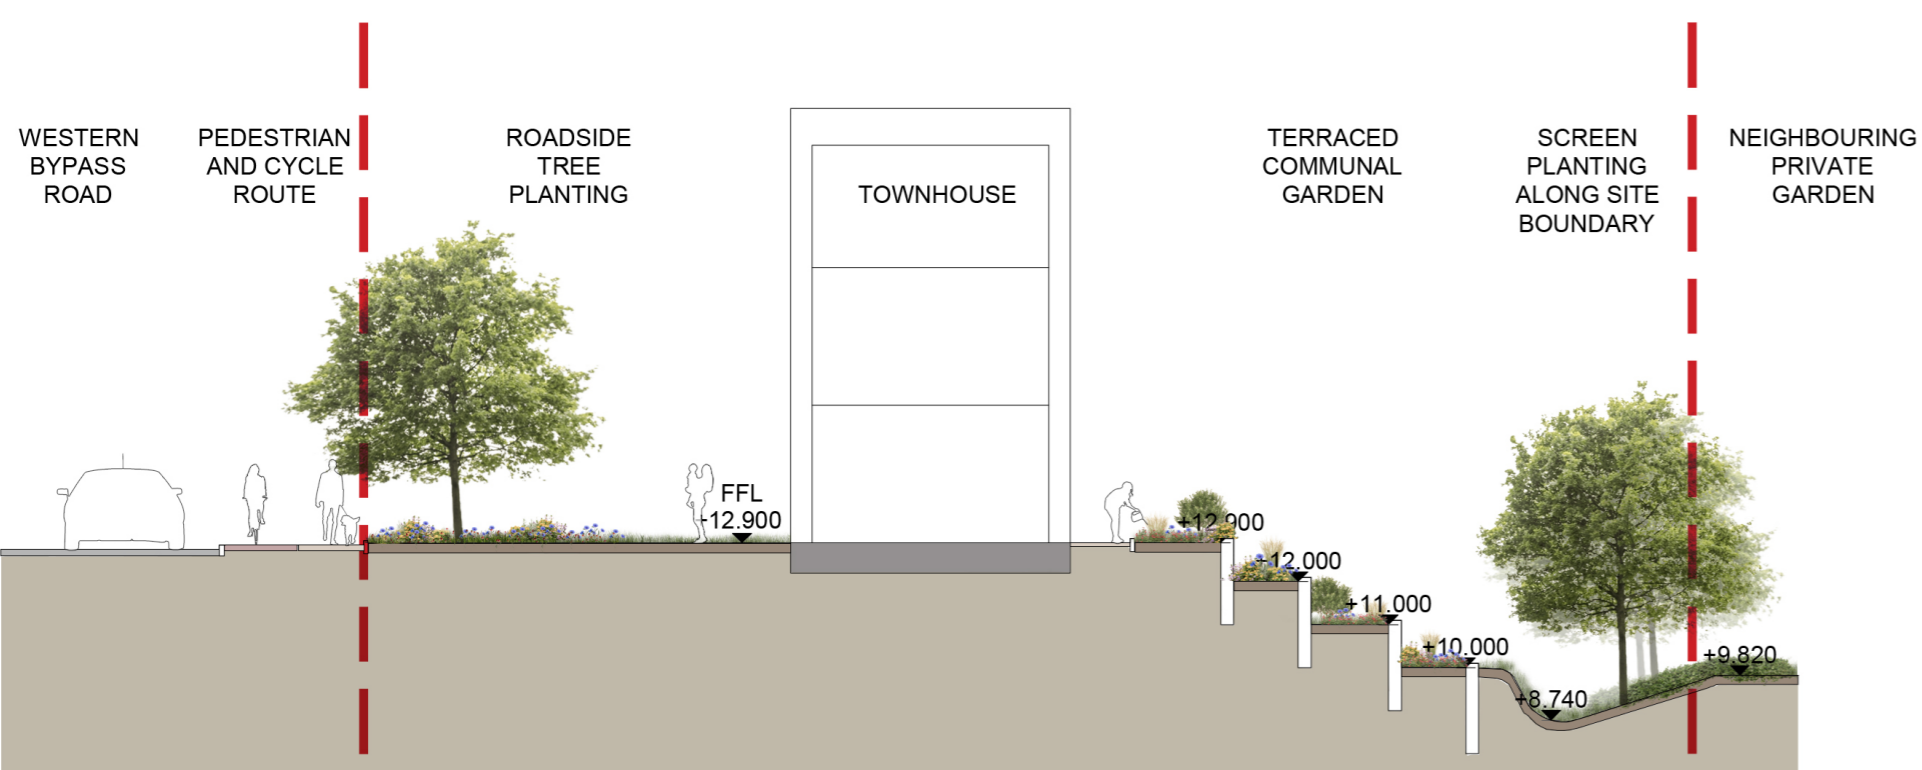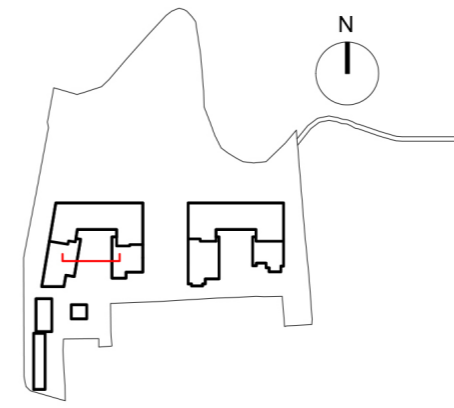

4| Terraced garden - section

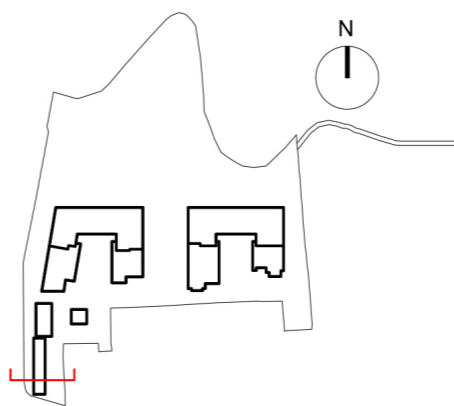

NOTE: THIS DRAWING IS INTENDED FOR THE PURPOSE OF MAKING A PLANNING APPLICATION AND MAY NOT BE USED FOR ANY OTHER PURPOSE.


REV	DATE	AMENDMENT

**CUNNANE STRATTON REYNOLDS
LAND PLANNING & DESIGN**


CORK OFFICE
 COPLEY HALL COTTERS STREET CORK
 TEL 021 496 9224 FAX 021 496 9012
 EMAIL corkinfo@csrlandplan.ie




PROJECT: CARRIGALINE SHD	DATE: 22/04/2022
DRAWING: SECTIONS	SCALE: 1:500 @ A1
	DRAWN: AS
	CHECKED: JK
	DRAWING NO: 21623-2-201

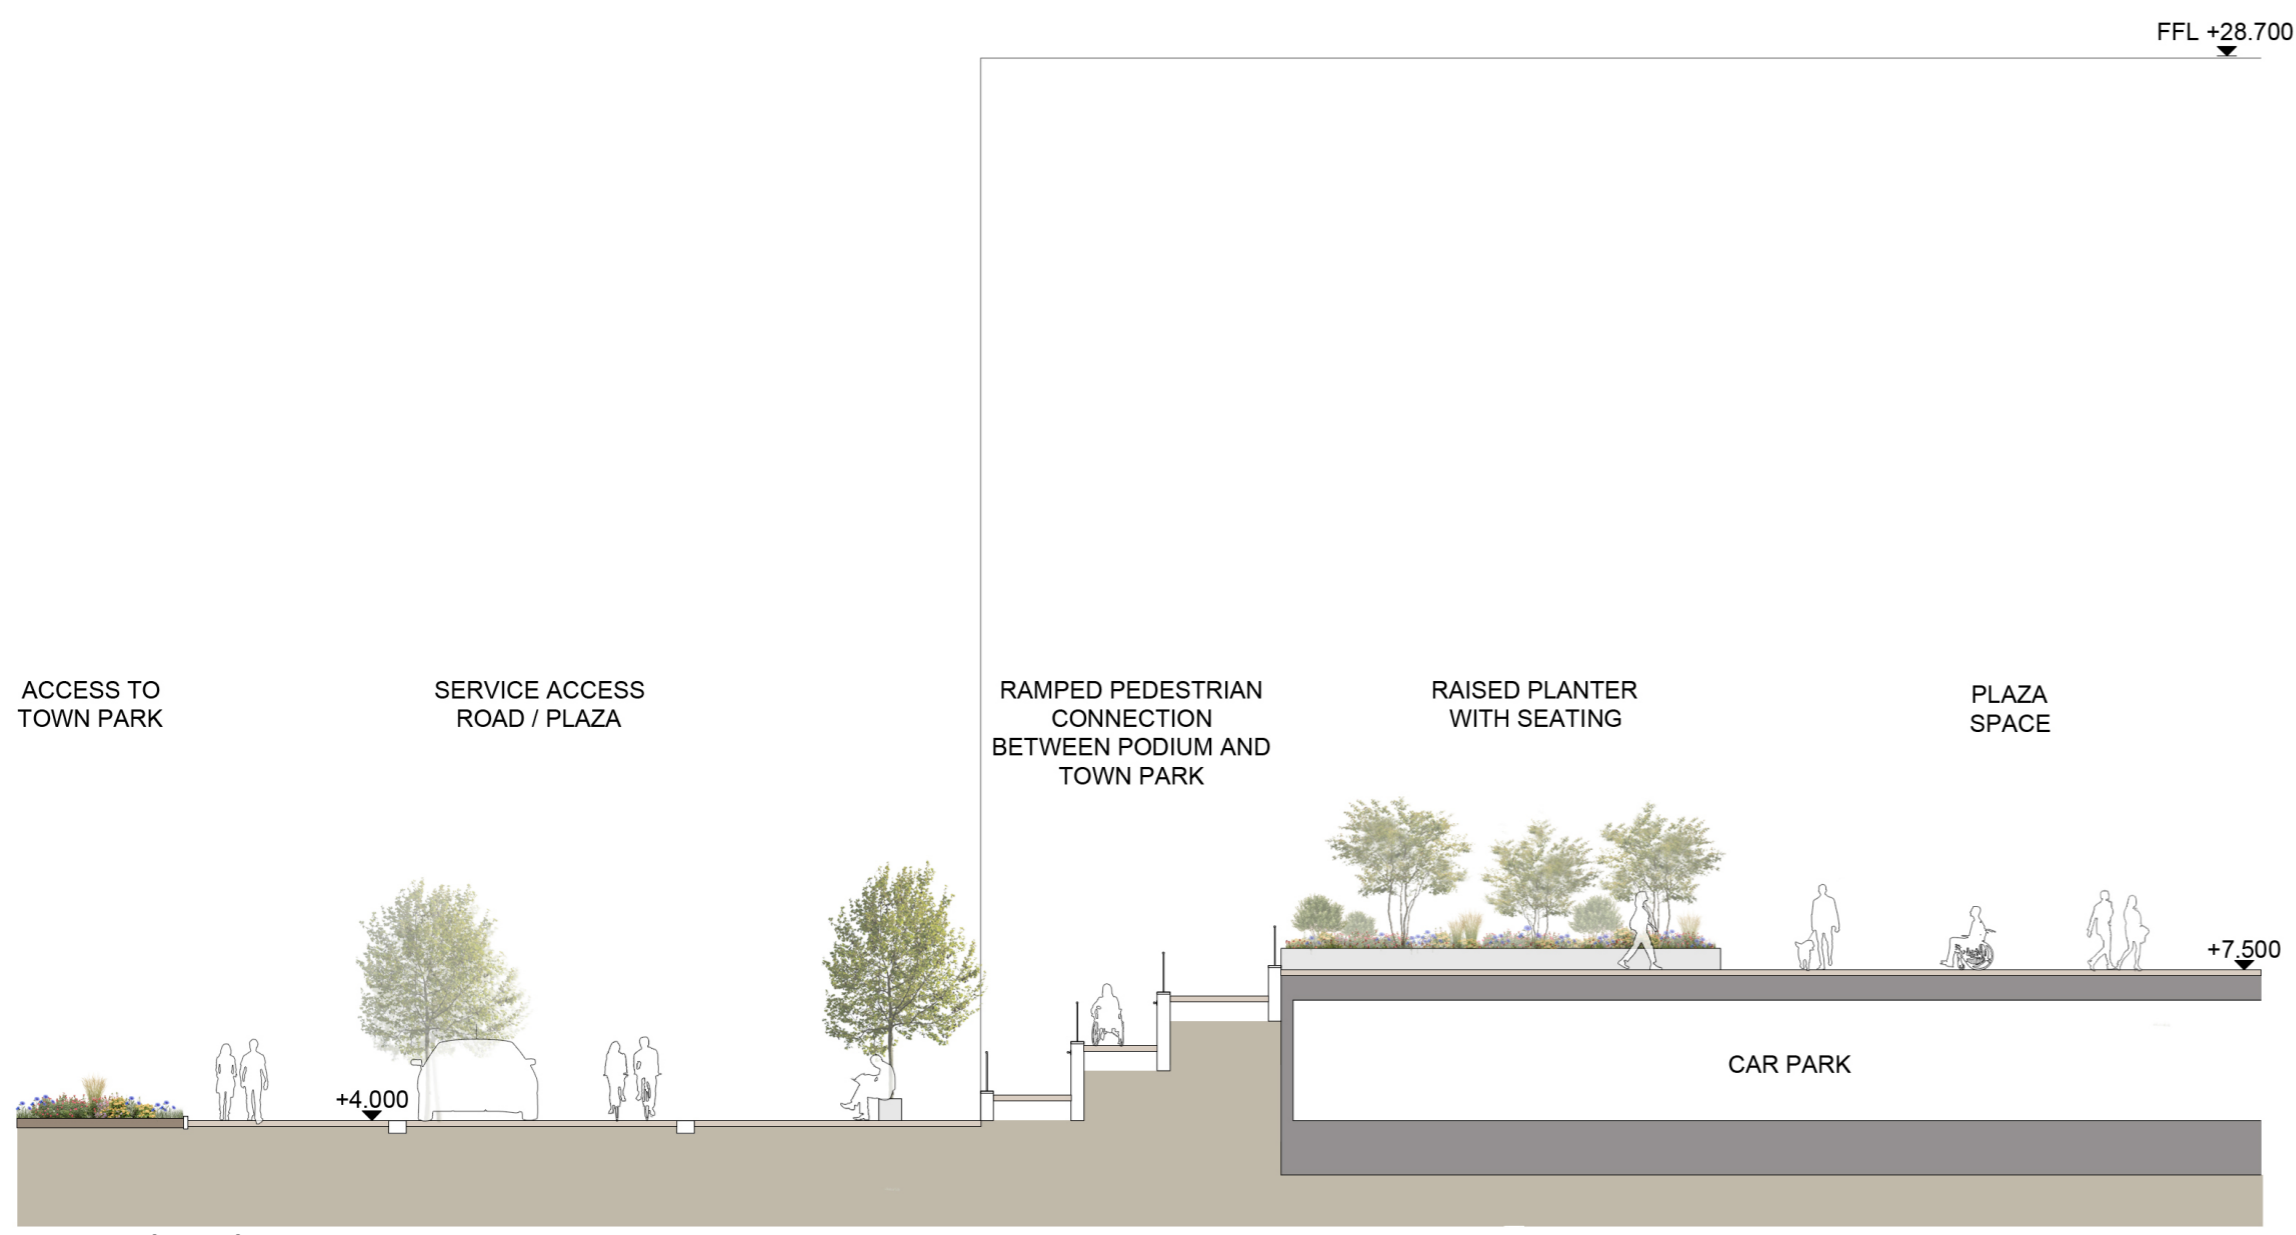


5] Ramp to podium plaza - section

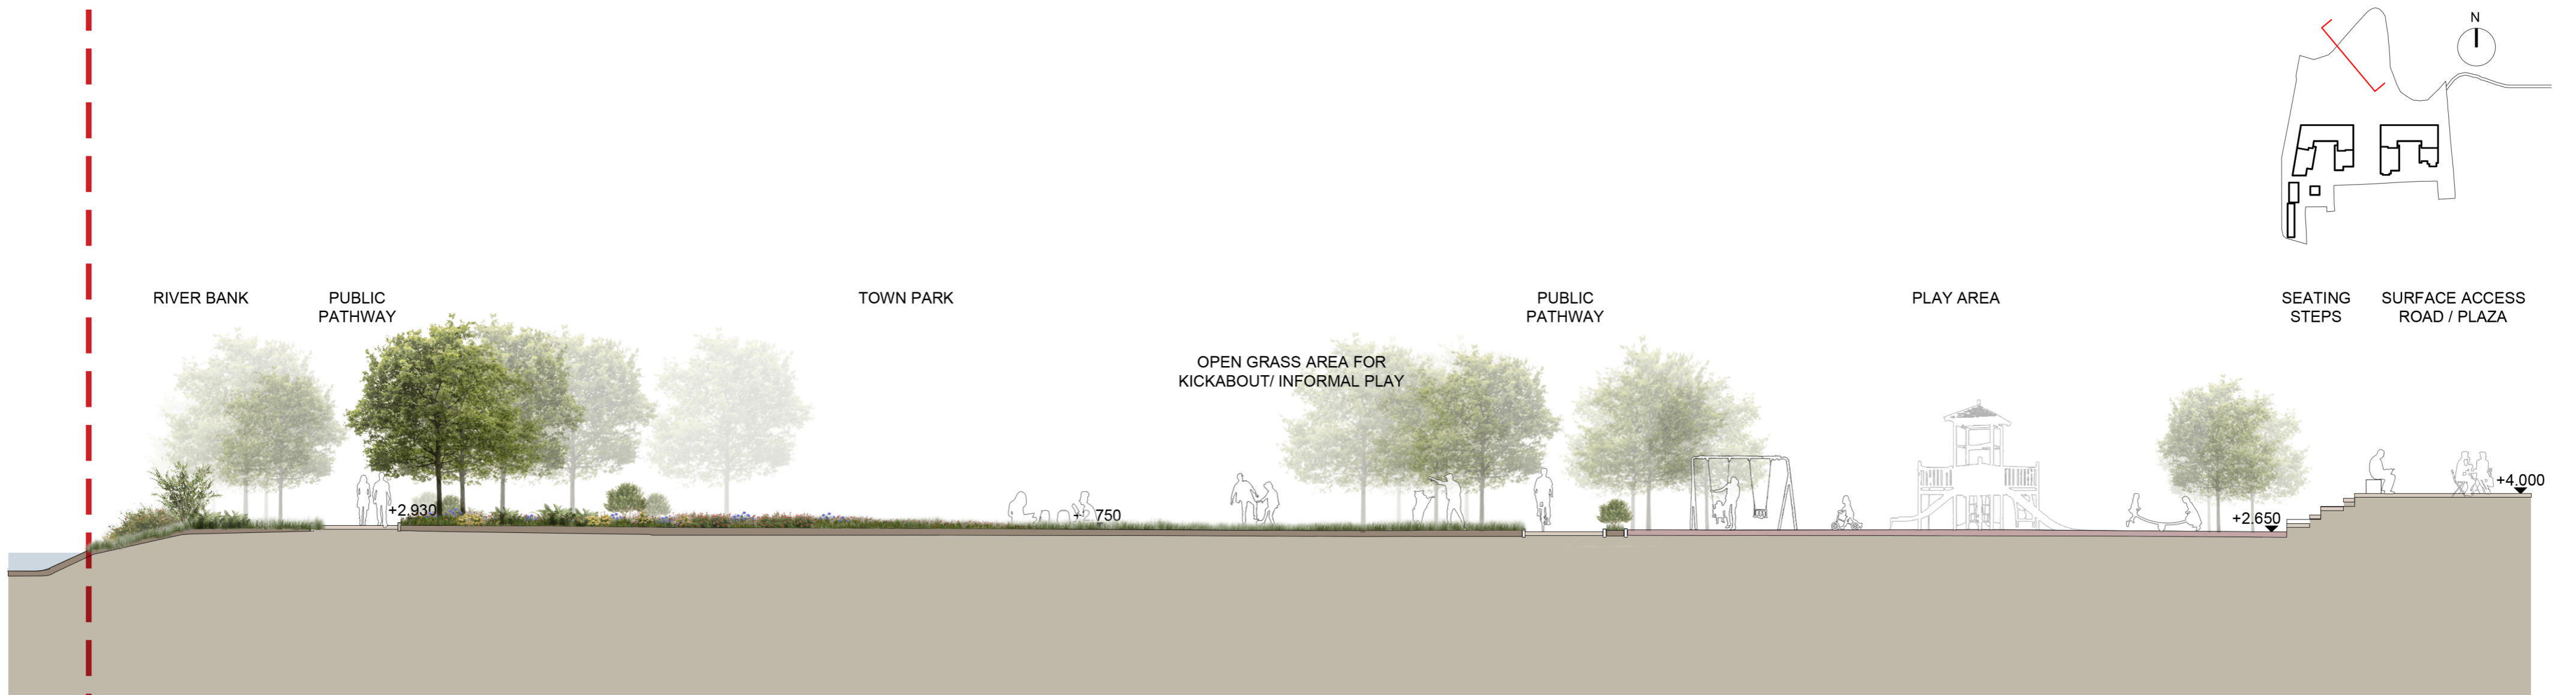

6] Town park - section

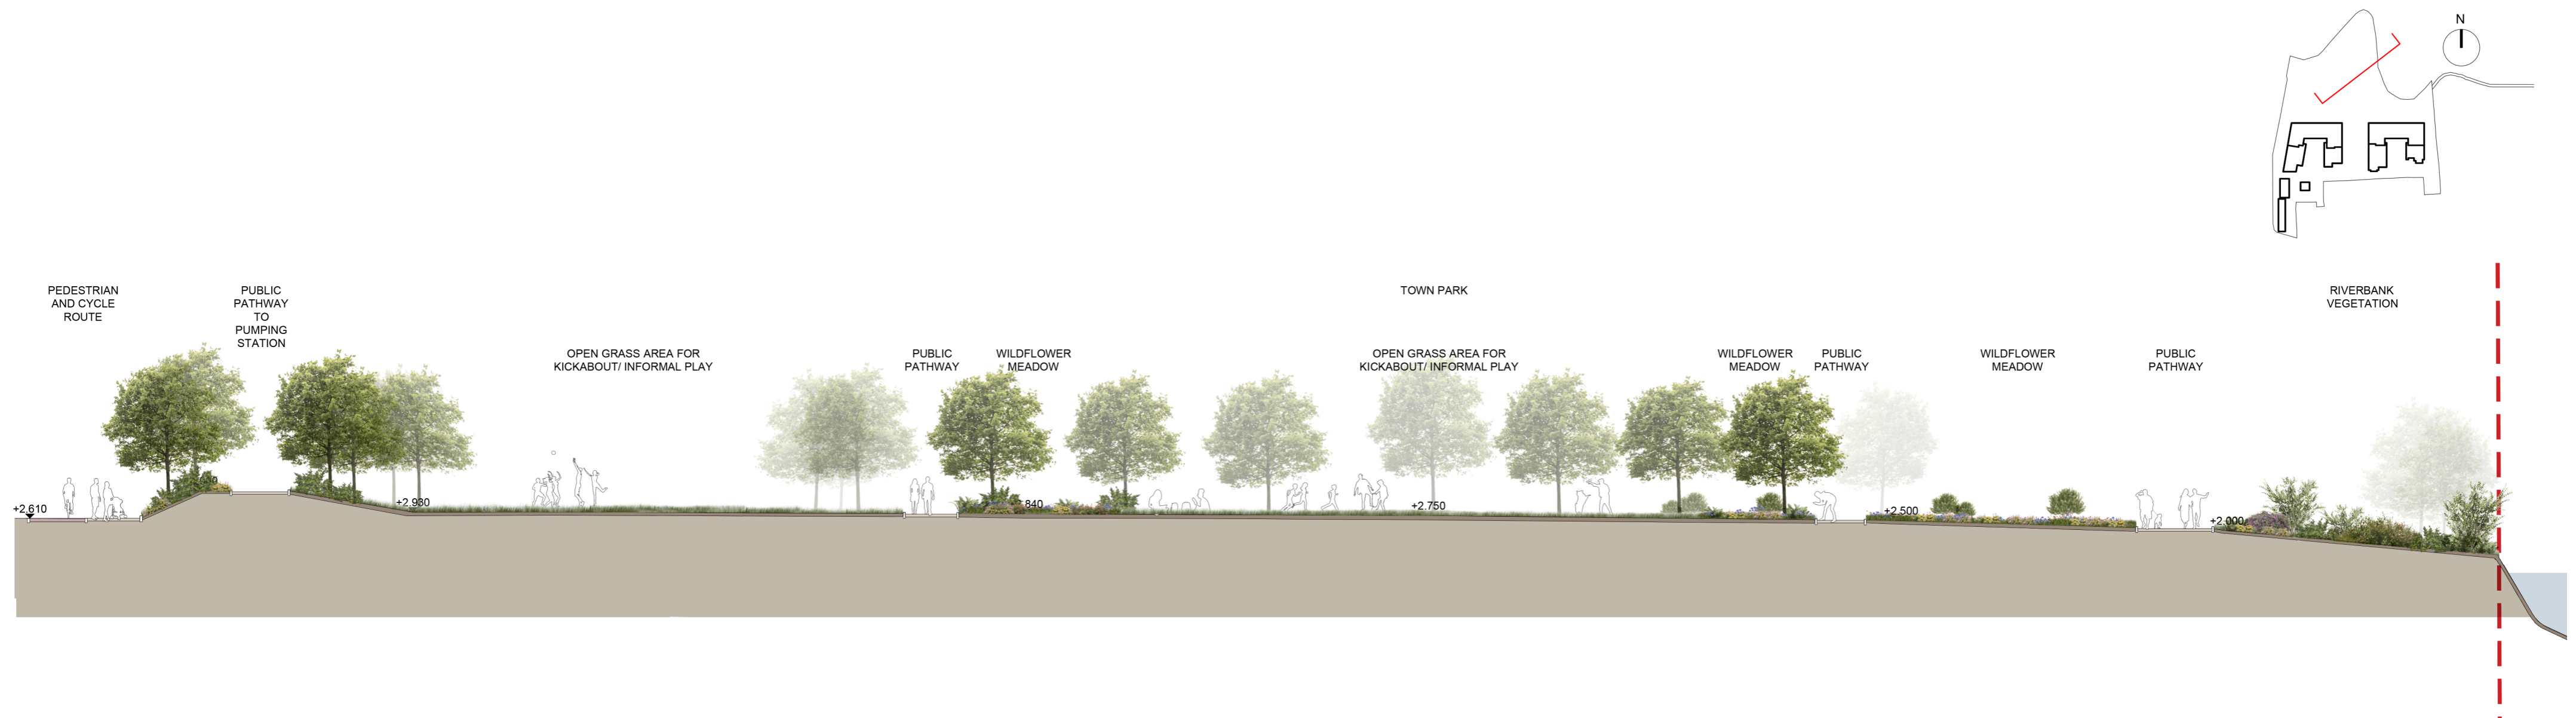

7] Town park - section

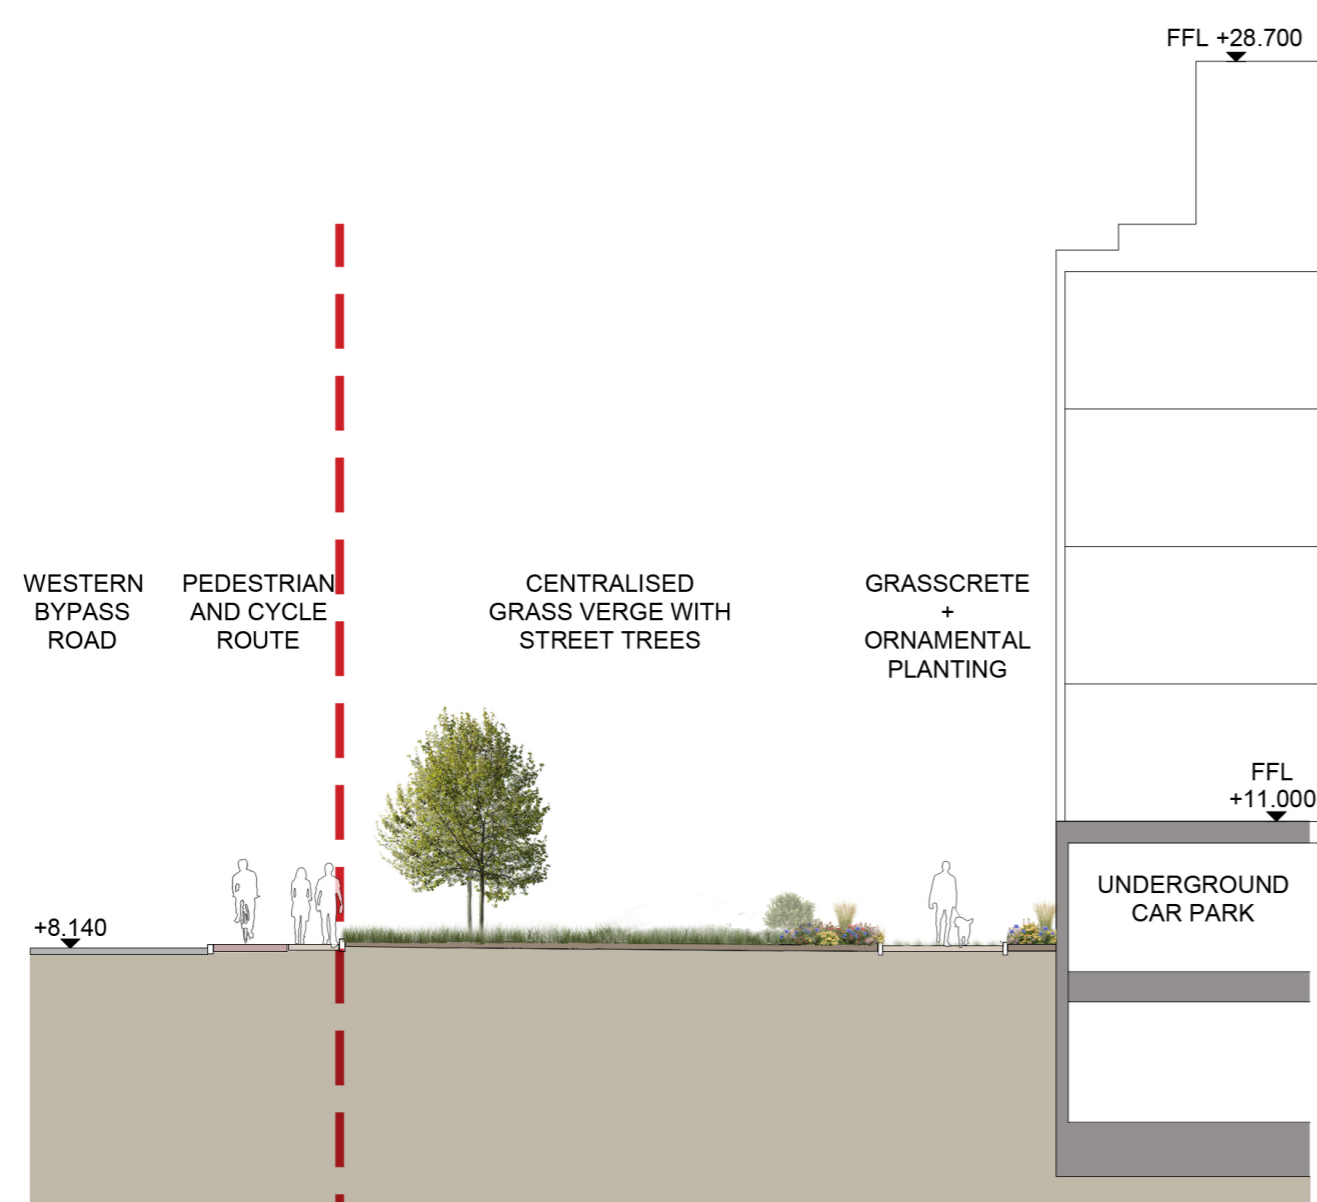

8] Western bypass road - section

NOTE: THIS DRAWING IS INTENDED FOR THE PURPOSE OF MAKING A PLANNING APPLICATION AND MAY NOT BE USED FOR ANY OTHER PURPOSE.

REV	DATE	AMENDMENT

**CUNNANE STRATTON REYNOLDS
LAND PLANNING & DESIGN**

CORK OFFICE
COPLEY HALL COTTERS STREET CORK
TEL 021 496 9224 FAX 021 496 9012
EMAIL corkinfo@csrlandplan.ie



PROJECT:	CARRIGLINE SHD	DATE:	22/04/2022
DRAWING:	SECTIONS	SCALE:	1:500 @ A1
		DRAWN:	AS
		CHECKED:	JK
		DRAWING NO.:	21623-2-202