

1| Riverside Link to Main Street Masterplan
Scale 1:500

Precedent Images




Planting along path




Weld mesh fence



Pathway to be lit

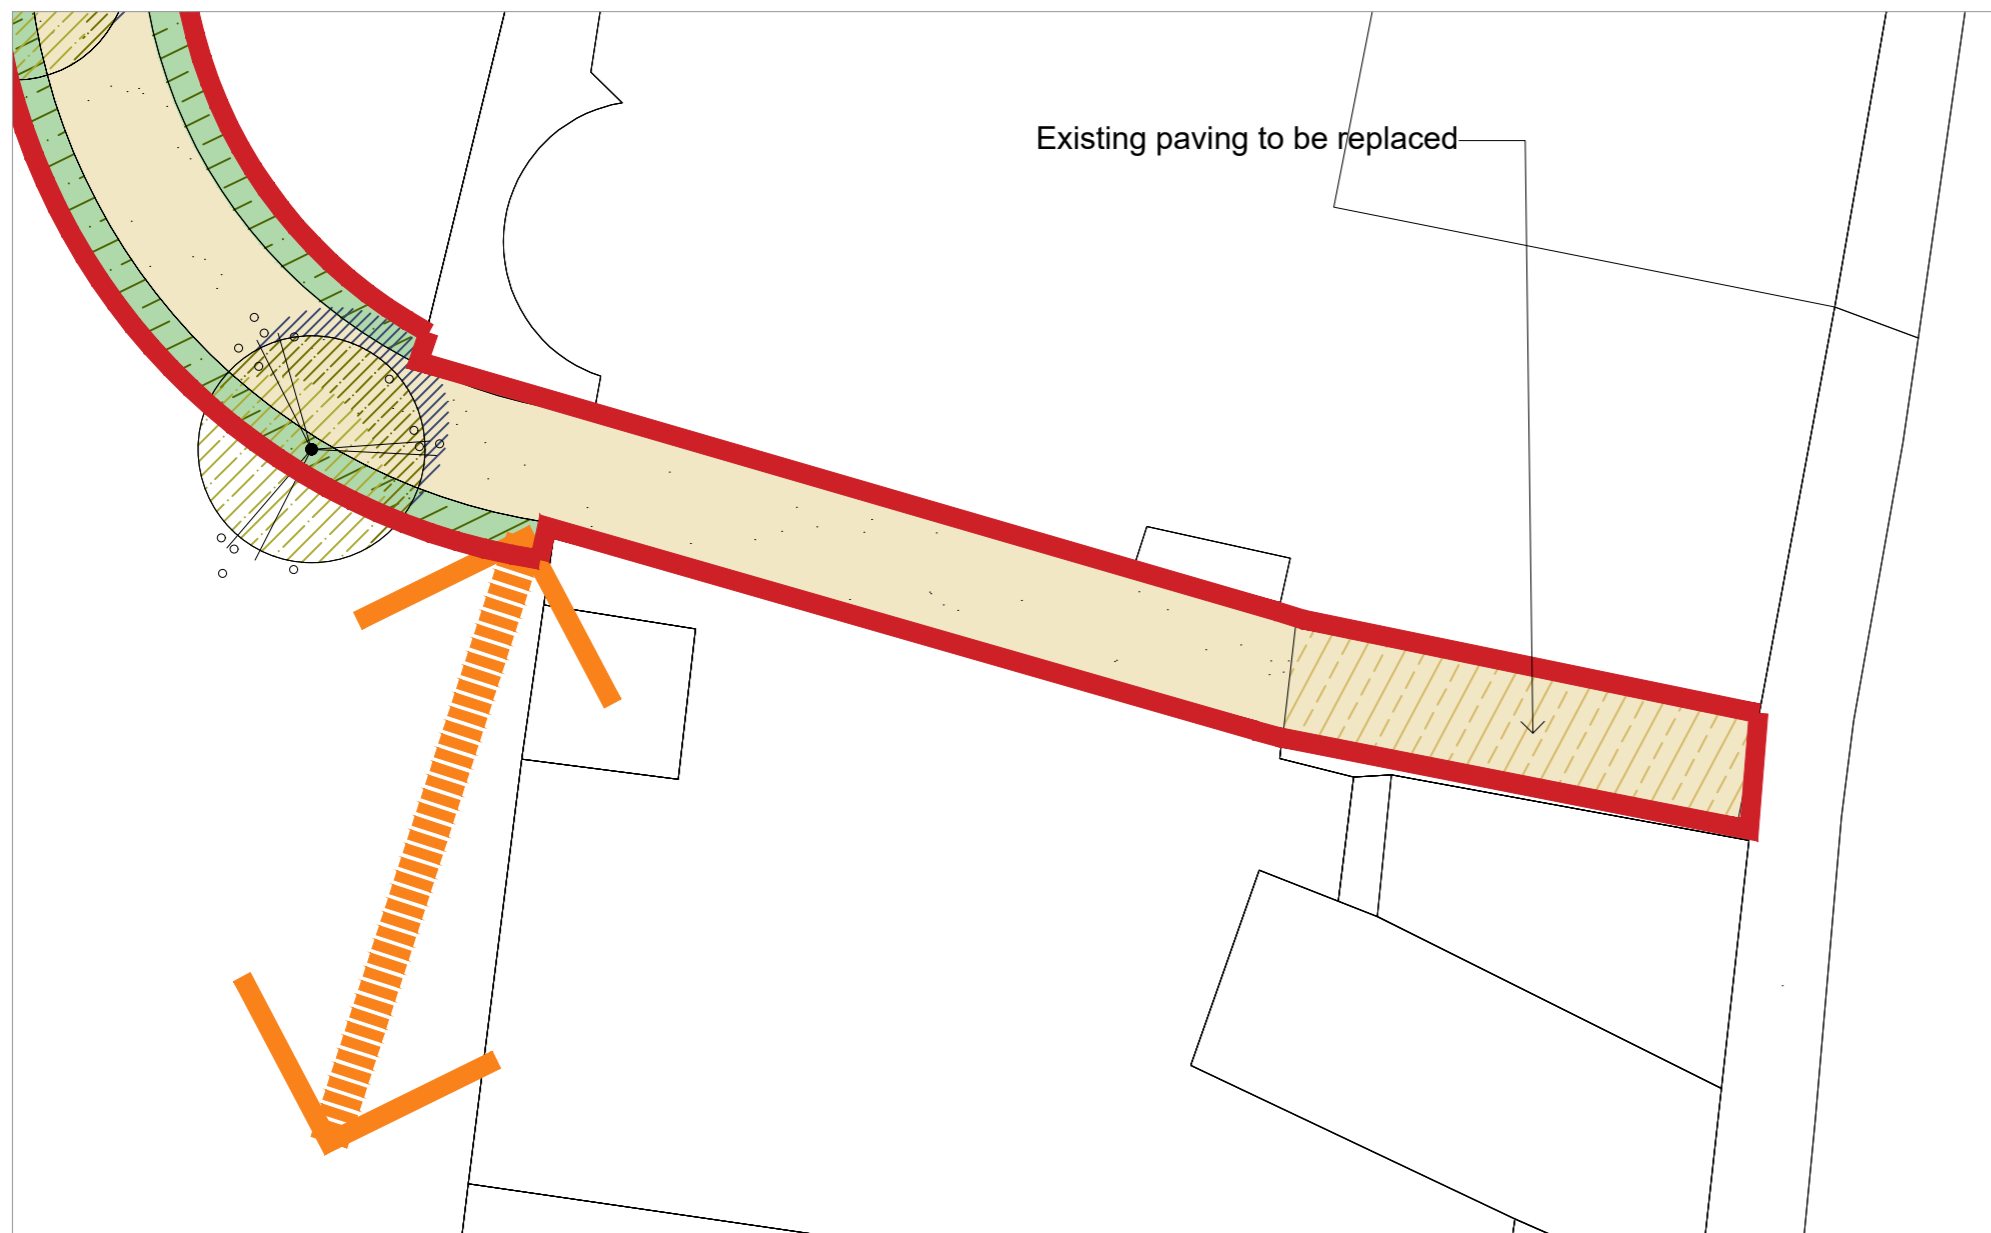

2| Entrance
scale 1:200

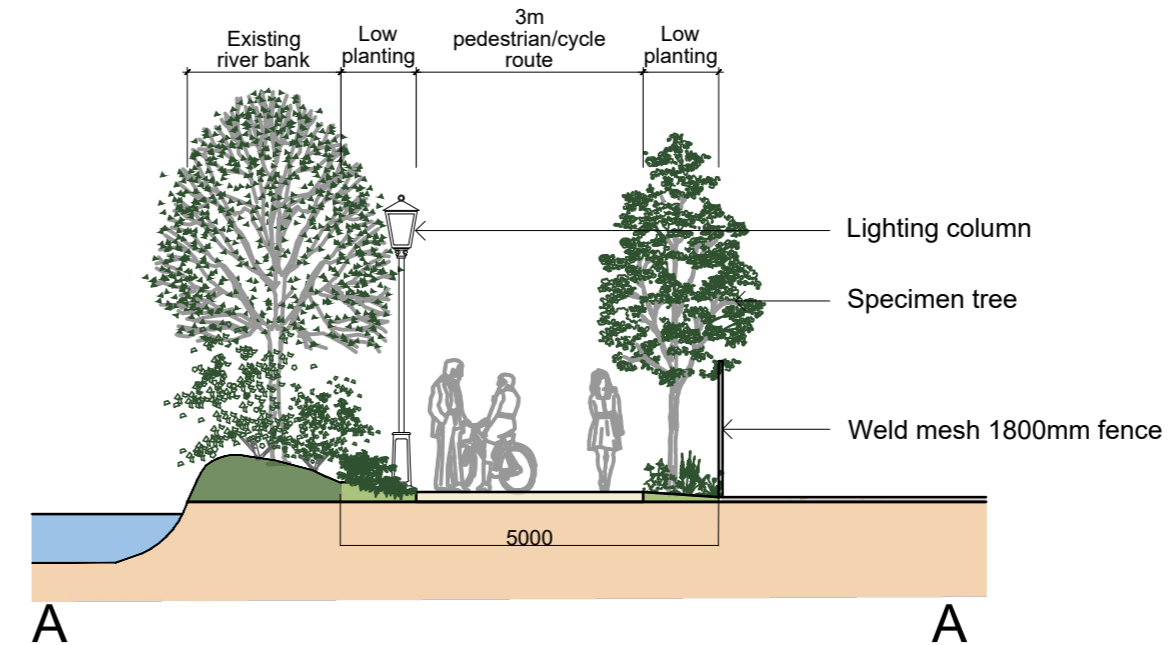

3| Riverside Link to Main Street Section
Scale 1:100

REV	DATE	AMENDMENT

CUNNANE STRATTON REYNOLDS
LAND PLANNING & DESIGN

CORK OFFICE
COPLEY HALL COTTERS STREET CORK
TEL 021 496 9224 FAX 021 496 9012
EMAIL corkinfo@csrlandplan.ie



PROJECT: CARRIGALINE SHD CO. CORK	DATE: APRIL 2022
DRAWING: RIVERSIDE PEDESTRIAN LINK TO MAIN STREET	SCALE: AS INDICATED @ A2
	DRAWN: CHECKED: AS JK
	DRAWING NO: 21623-2-210