


1 ROOF LEVEL - BLOCK B
1 : 100

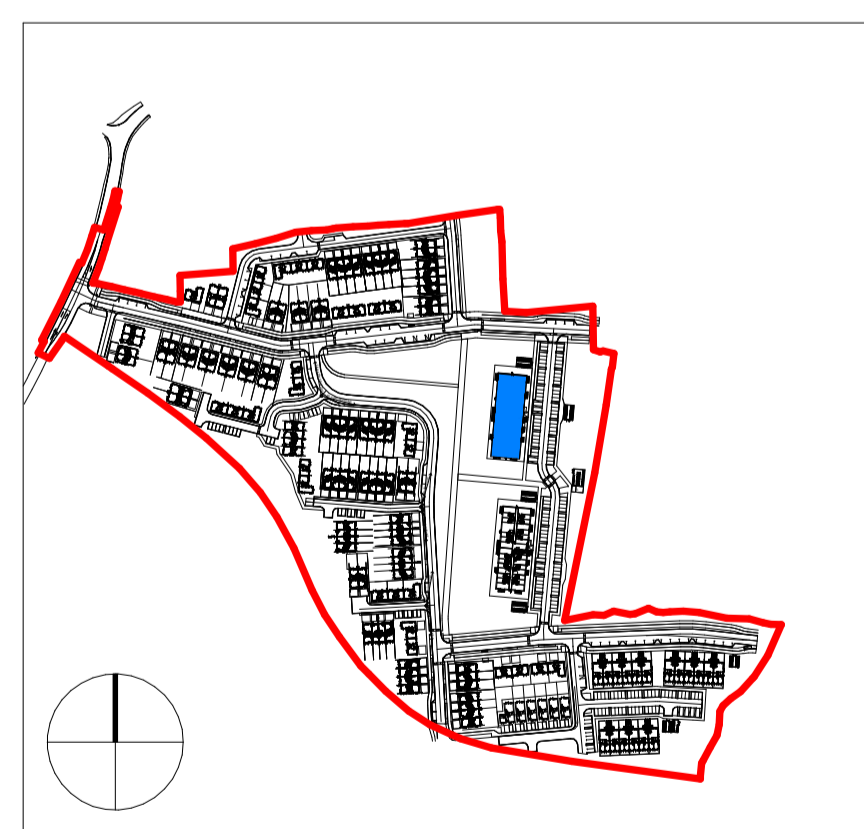

2 SITE KEY PLAN - APT B
1 : 5000

NOTES / LEGEND

Key Plan:

Rev:	Date:	Description:	By:
1	10/06/22	ISSUE FOR PLANNING	MOLA

Drawing Status: **PLANNING**

Reply Address:
2 Donnybrook Road, Telephone +353 1 218 3900
Donnybrook, Dublin 4, Ireland
www.molaarchitecture.com

Notes
Do not scale.
Use figured dimensions only.
This drawing is to be read in conjunction with all relevant specifications and drawings.
All dimensions to be checked on site.
In the event of any discrepancies between drawings the contractor is to inform the Architect immediately.

MOLA
 ■ ARCHITECTS ■ PLANNERS ■ URBAN DESIGNERS ■

Client: CAIRN Homes Properties Ltd.
 Project: Newcastle South

Drawing: Apartment B - GA Plan Level 05
 Date: 22/10/21 Scale: 1:100 Drawn By: COC Approved By: NN Int. Job No: 20023
 Project No: Phase System Zone: Level: Type: Originator: Discpt: Sheet No.: Rev:
 NCS21-2-02- BX- 05- DR- MOLA- A- 0511 1

© COPYRIGHT This drawing or design may not be reproduced without permission