



© COPYRIGHT OF THIS DRAWING IS RESERVED BY DBFL CONSULTING ENGINEERS. NO PART SHALL BE REPRODUCED OR TRANSMITTED WITHOUT THEIR WRITTEN PERMISSION.  
 NO CHANGES OF WHATSOEVER NATURE ARE TO BE MADE TO ANY DETAILS SET OUT OR CONTAINED IN ANY DBFL SPECIFICATIONS OR DRAWINGS UNLESS THE EXPRESS CONSENT HAS BEEN OBTAINED IN ADVANCE, IN WRITING, FROM DBFL.


- NOTES:
- THIS DRAWING IS TO BE READ IN CONJUNCTION WITH ALL RELEVANT ARCHITECTS AND ENGINEERS DRAWINGS AND SPECIFICATIONS.
  - ALL EXCAVATIONS FOR FOUNDATIONS TO BE INSPECTED BY A CHARTERED REGISTERED PROFESSIONAL AT CONSTRUCTION STAGE.
  - FOUNDATION WIDTHS AND DEPTH WILL VARY TO SUIT GROUND CONDITIONS ON SITE AS THEY ARE ENCOUNTERED DURING CONSTRUCTION AND SUBJECT TO DETAILED DESIGN.

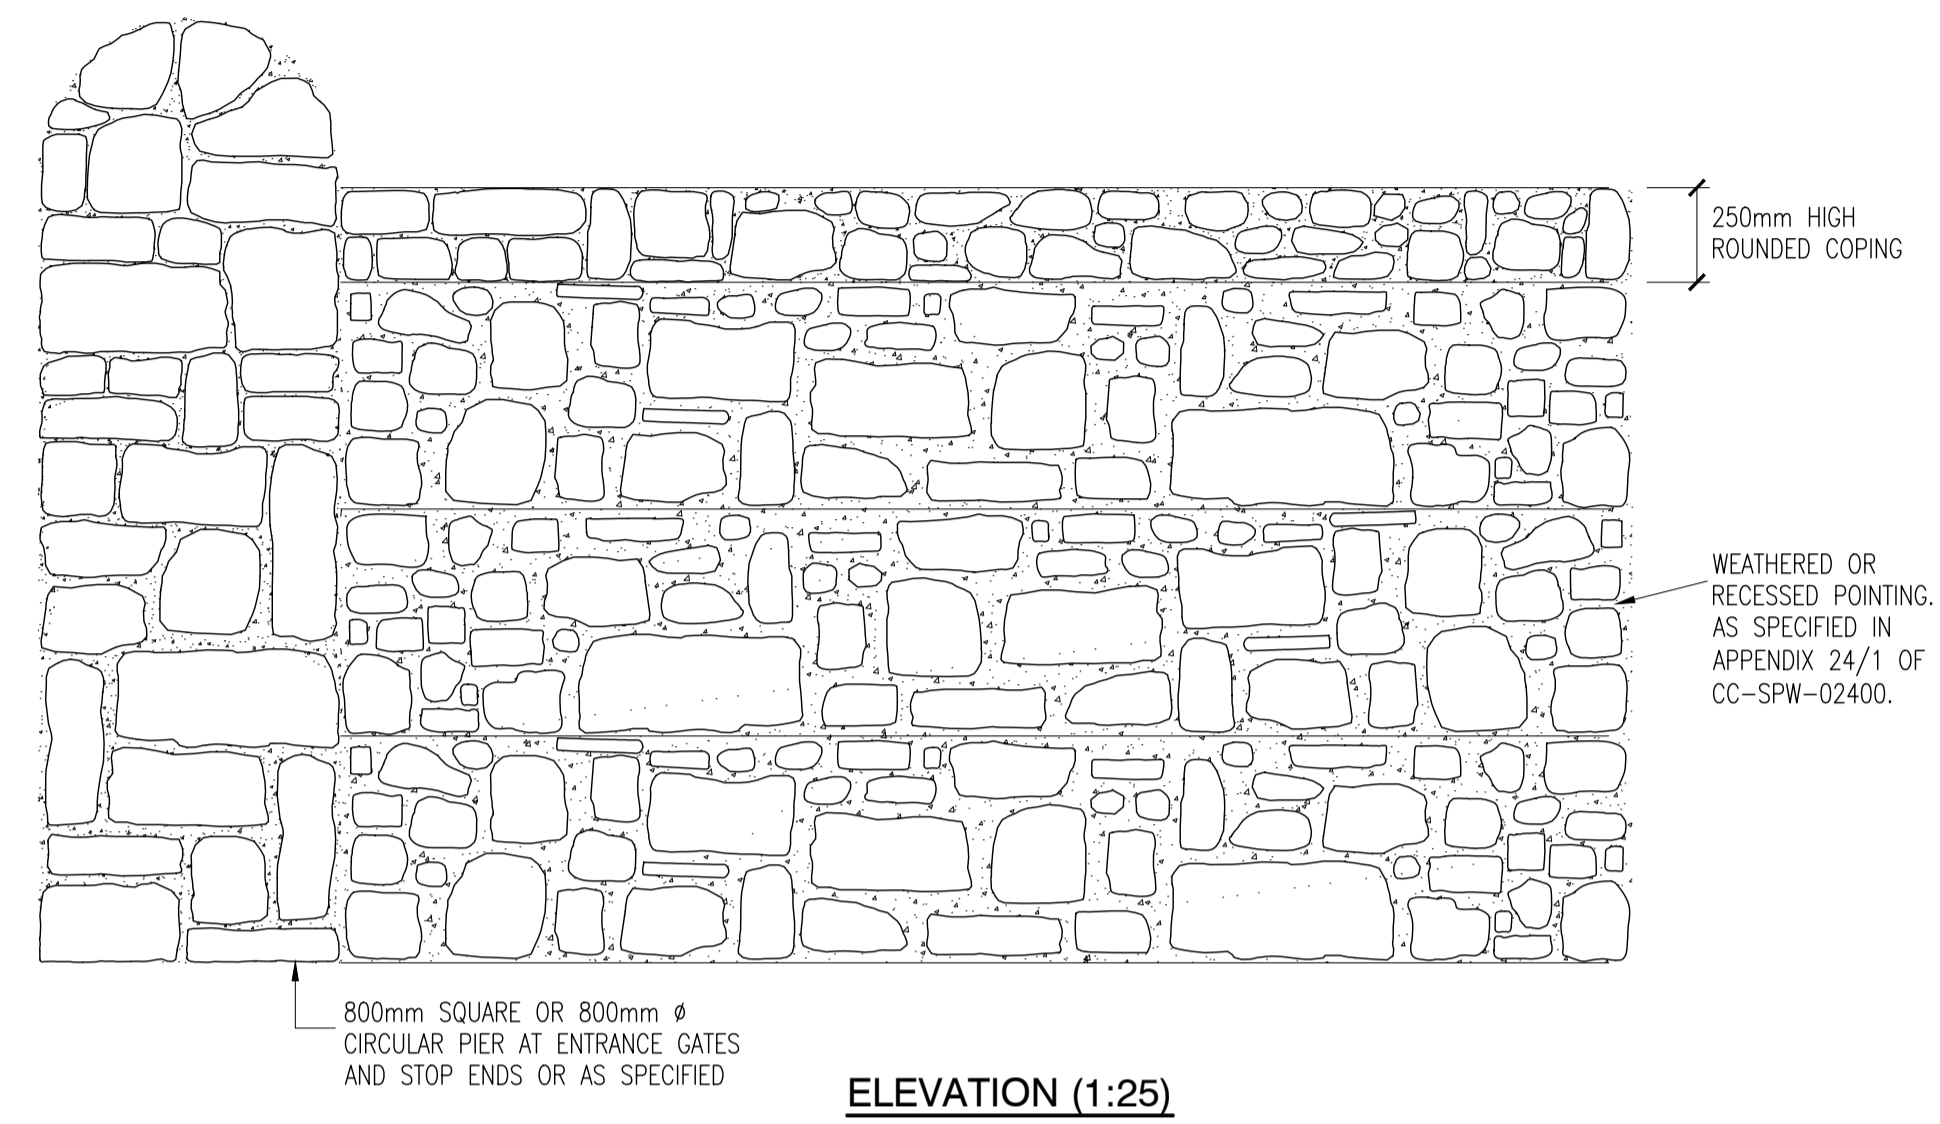


ELEVATION (1:25)

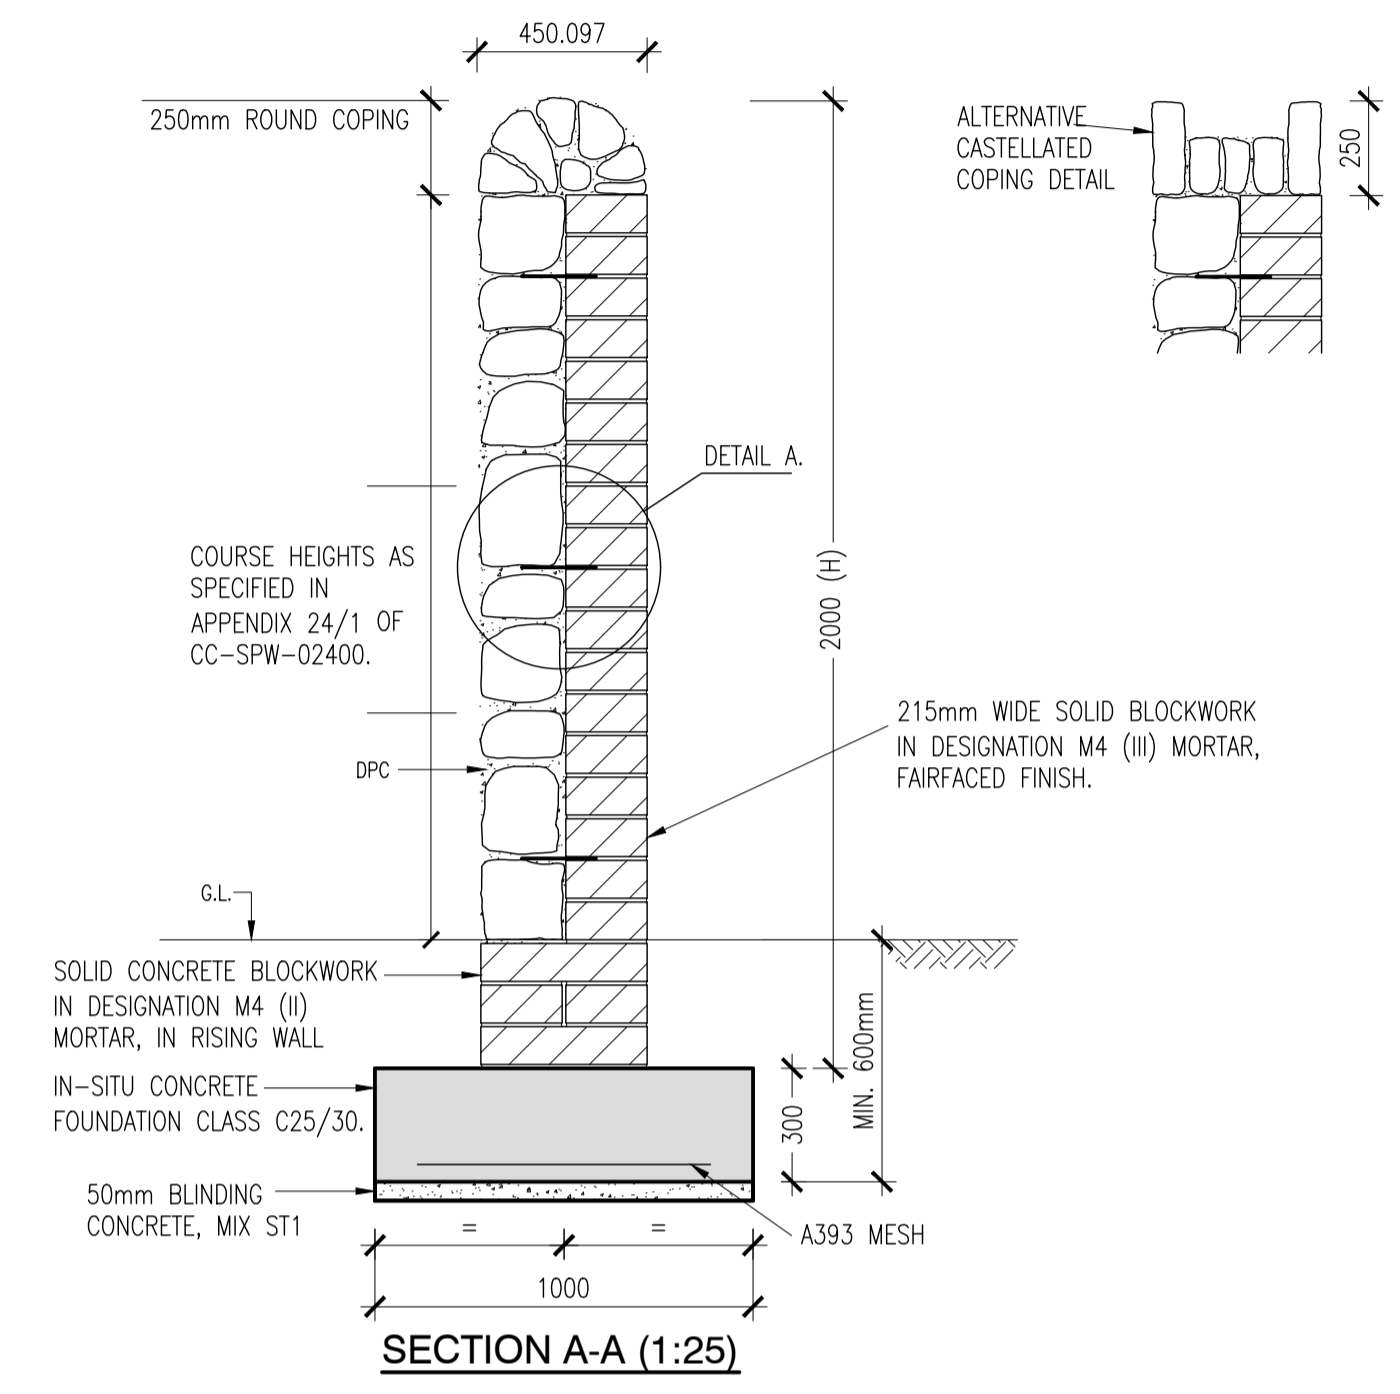

SECTION A-A (1:25)

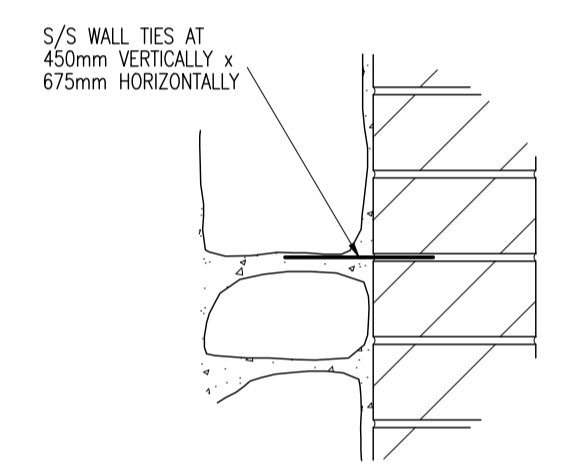

DETAIL A. (1:10)

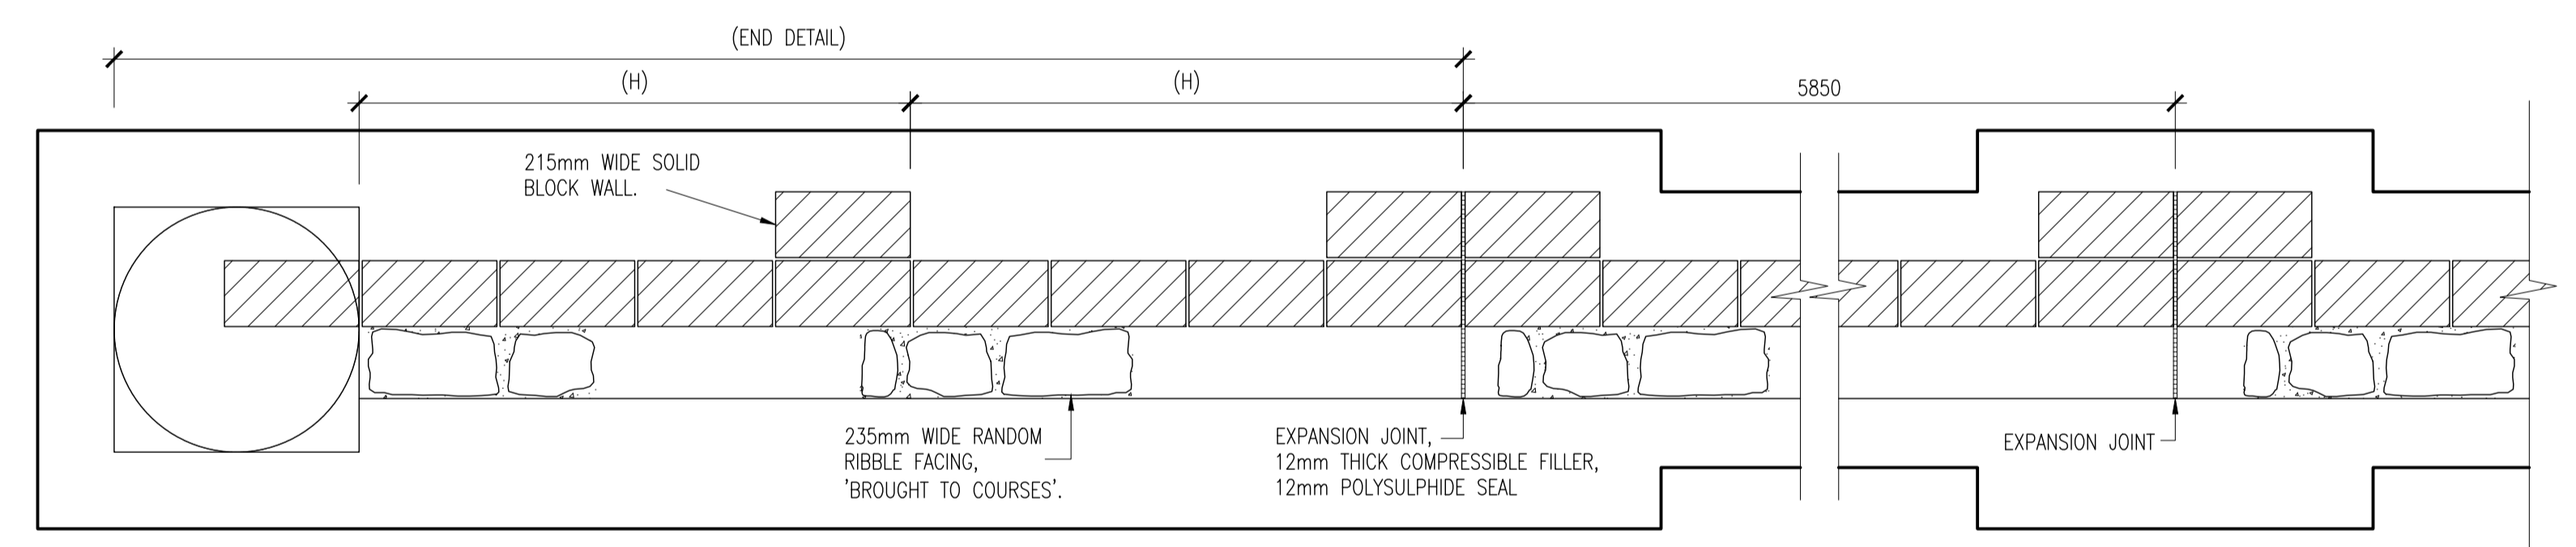

ELEVATION (1:25)

ORDNANCE SURVEY IRELAND LICENCE  
 No EN 0017922  
 © ORDNANCE SURVEY IRELAND  
 GOVERNMENT OF IRELAND

P01	13/06/22	STAGE 3 SHD	PJC	NGC
rev	date	description	by	chkd.
		A - Approved		
		B - Approved with comments		
		C - Do not use		

S2 - INFORMATION PLANNING

**DBFL Consulting Engineers**  
 Civil, Structural & Transportation Engineering  
 www.dbfl.ie

DUBLIN OFFICE: Ormond House, Upper Ormond Quay, Dublin 7, D07 W7D4  
 PHONE +353 1 454 4000

CORK OFFICE: 14 South Mall, Cork, T12 CT91  
 PHONE +353 21 2624538

WATERFORD OFFICE: Suite 10 The Atrium, Maritime Gate, Canada Street, Waterford, X91 W028  
 PHONE +353 51 309 500

project ref.  
**NEWCASTLE SOUTH**

drawing title  
**TYPICAL FOUNDATION DETAILS SHEET 3**

client  
**CAIRN HOMES PROPERTIES LTD**

designed by	author	scale	sheet size
NCG	IC	AS SHOWN	A1
drawing no.		revision	
210026-DBFL-RD-SP-DR-C-5106		P01	