


End of Terrace Elevation 01 :
E1 / E1
1:200



Section 1:200

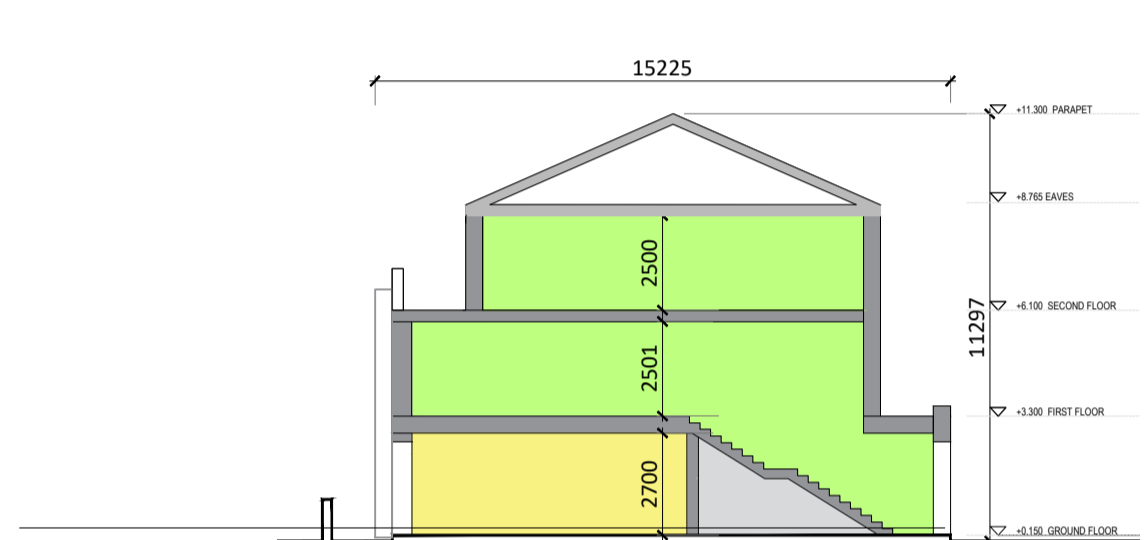

End of Terrace Elevation 02 :
D1/D2 @ 1:200







Street Elevation 01
D1/D2 1:200




End of Terrace Elevation 02 :
D1/D2 @ 1:200



Street Elevation 02
D1/D2 1:200

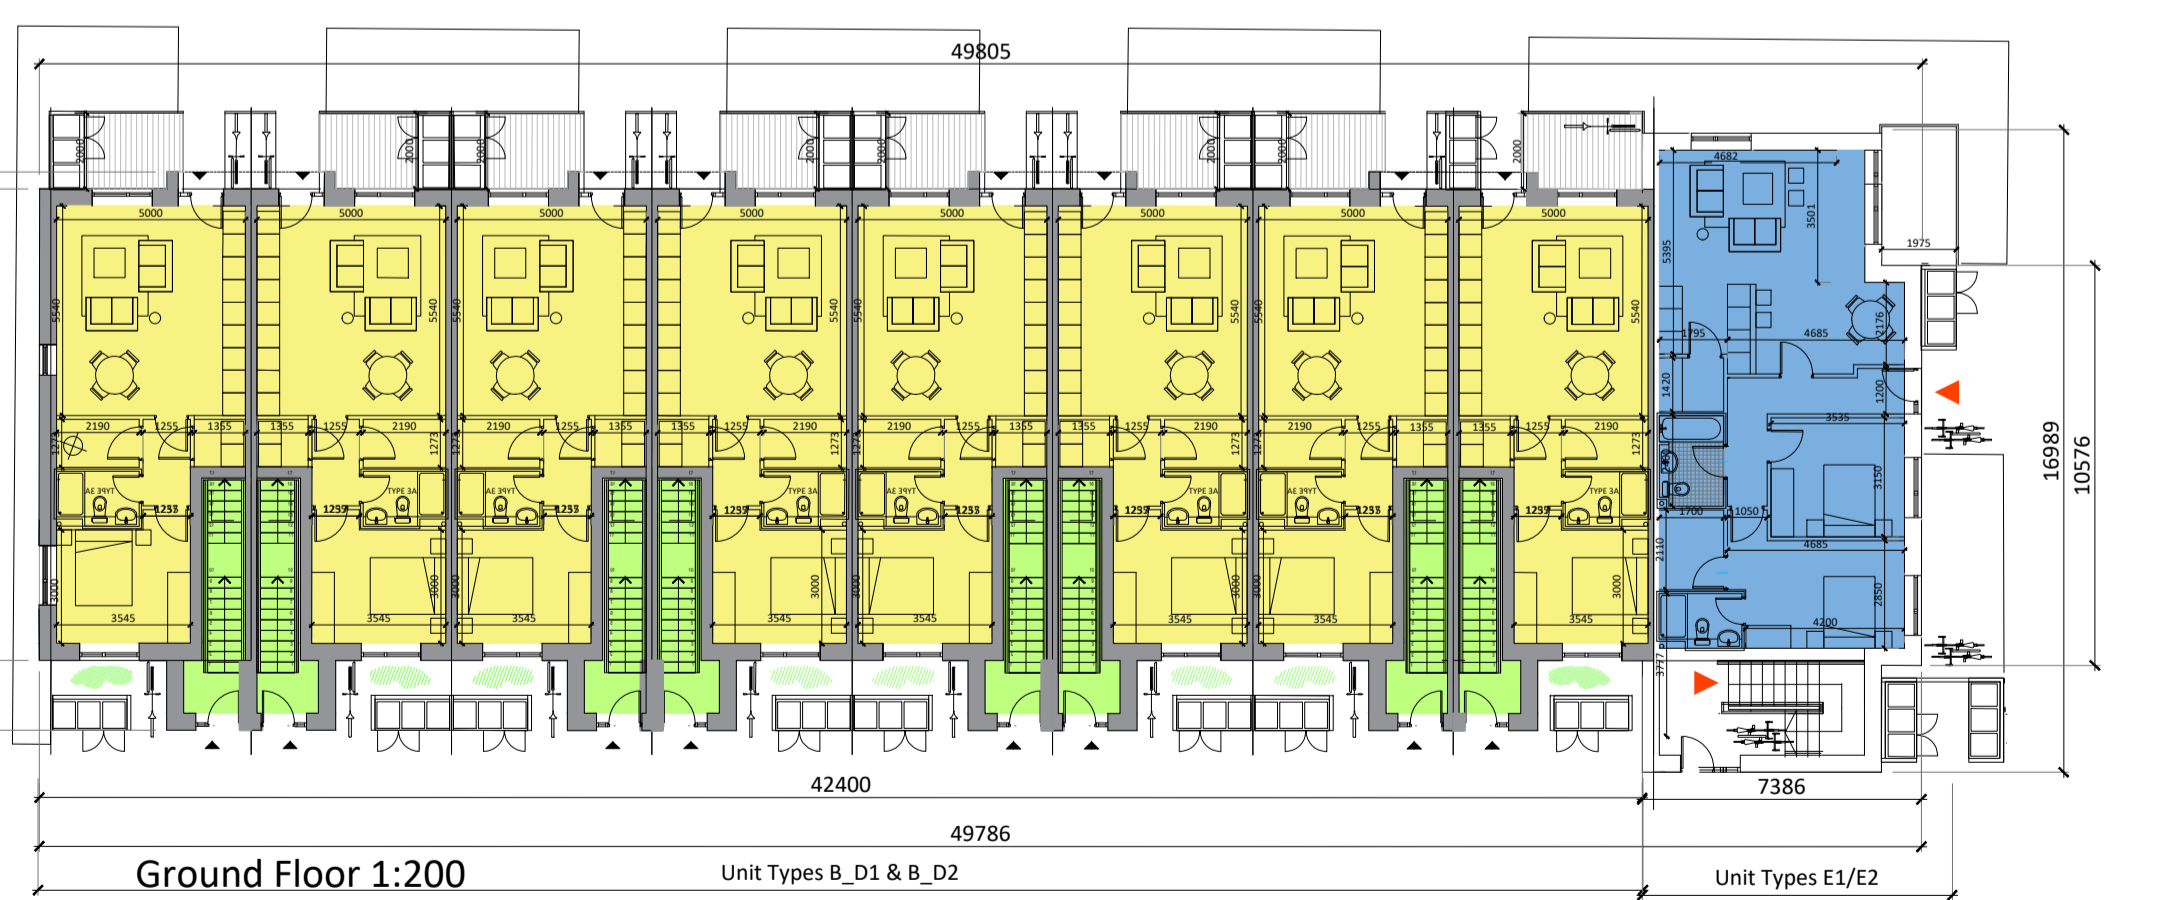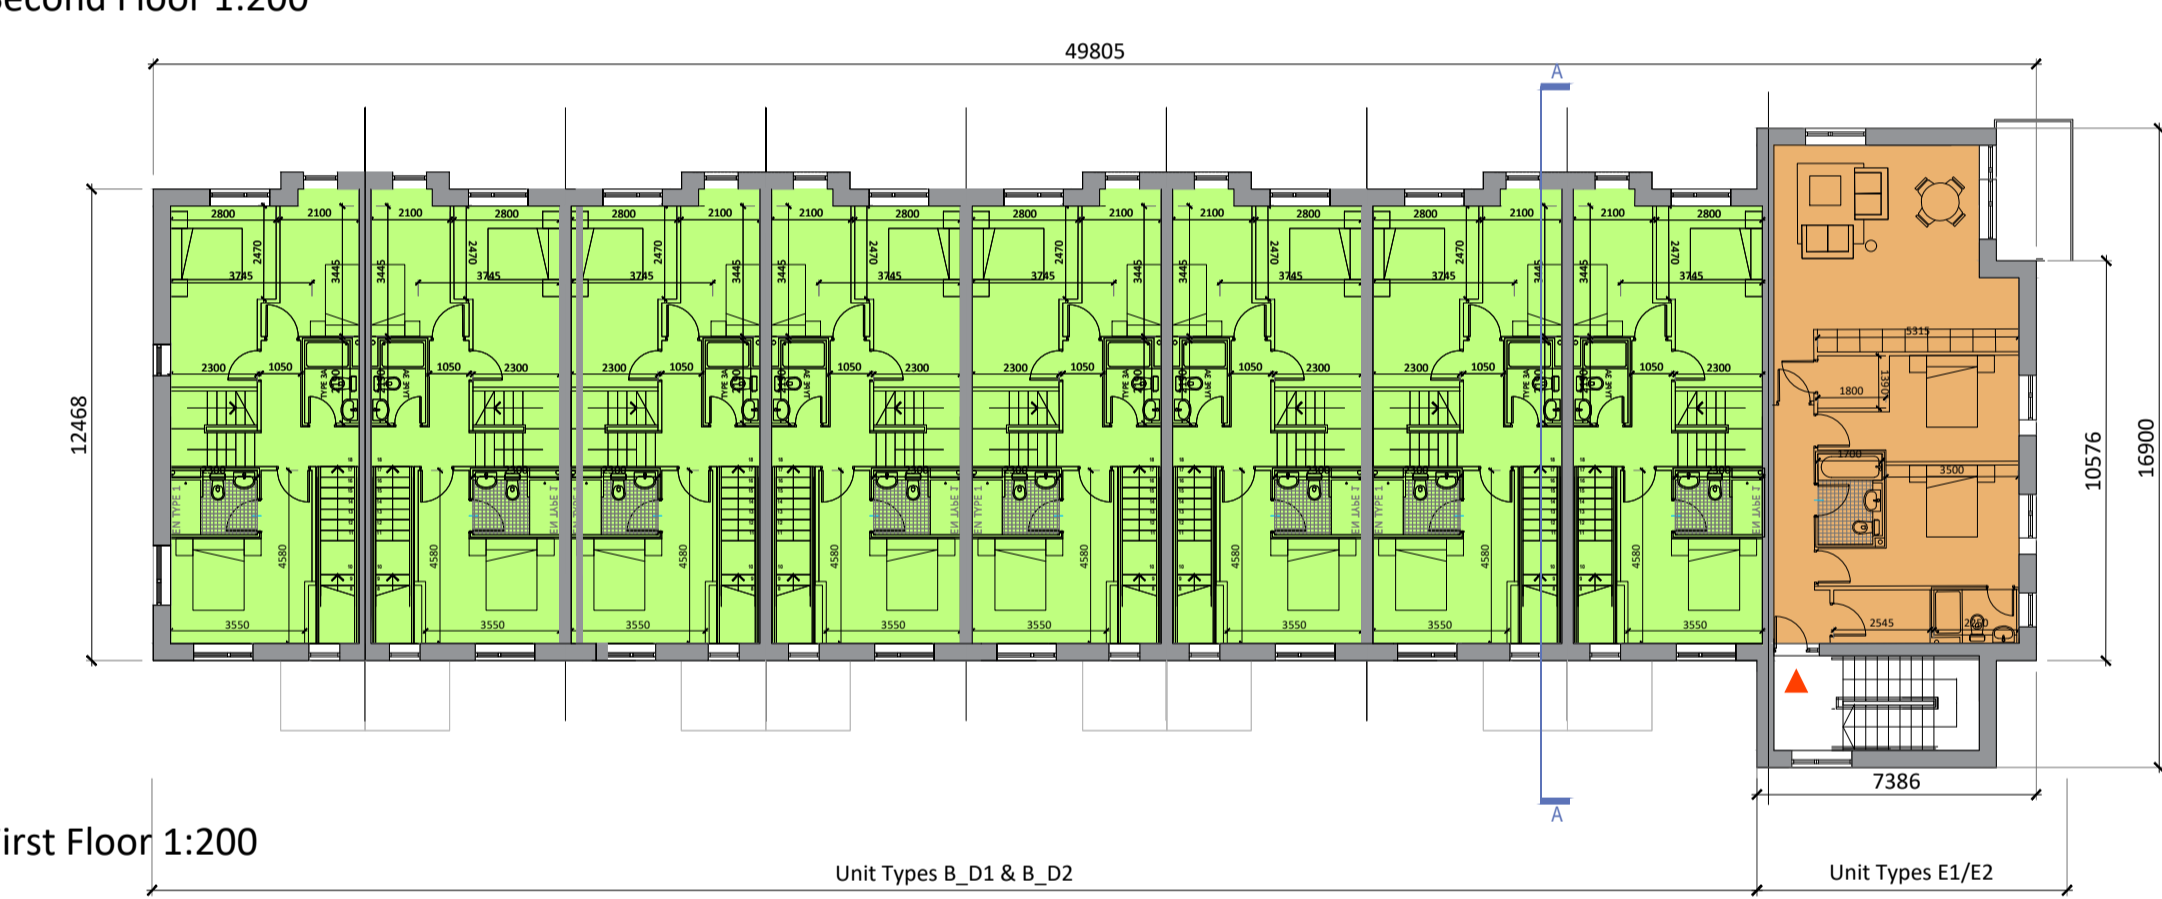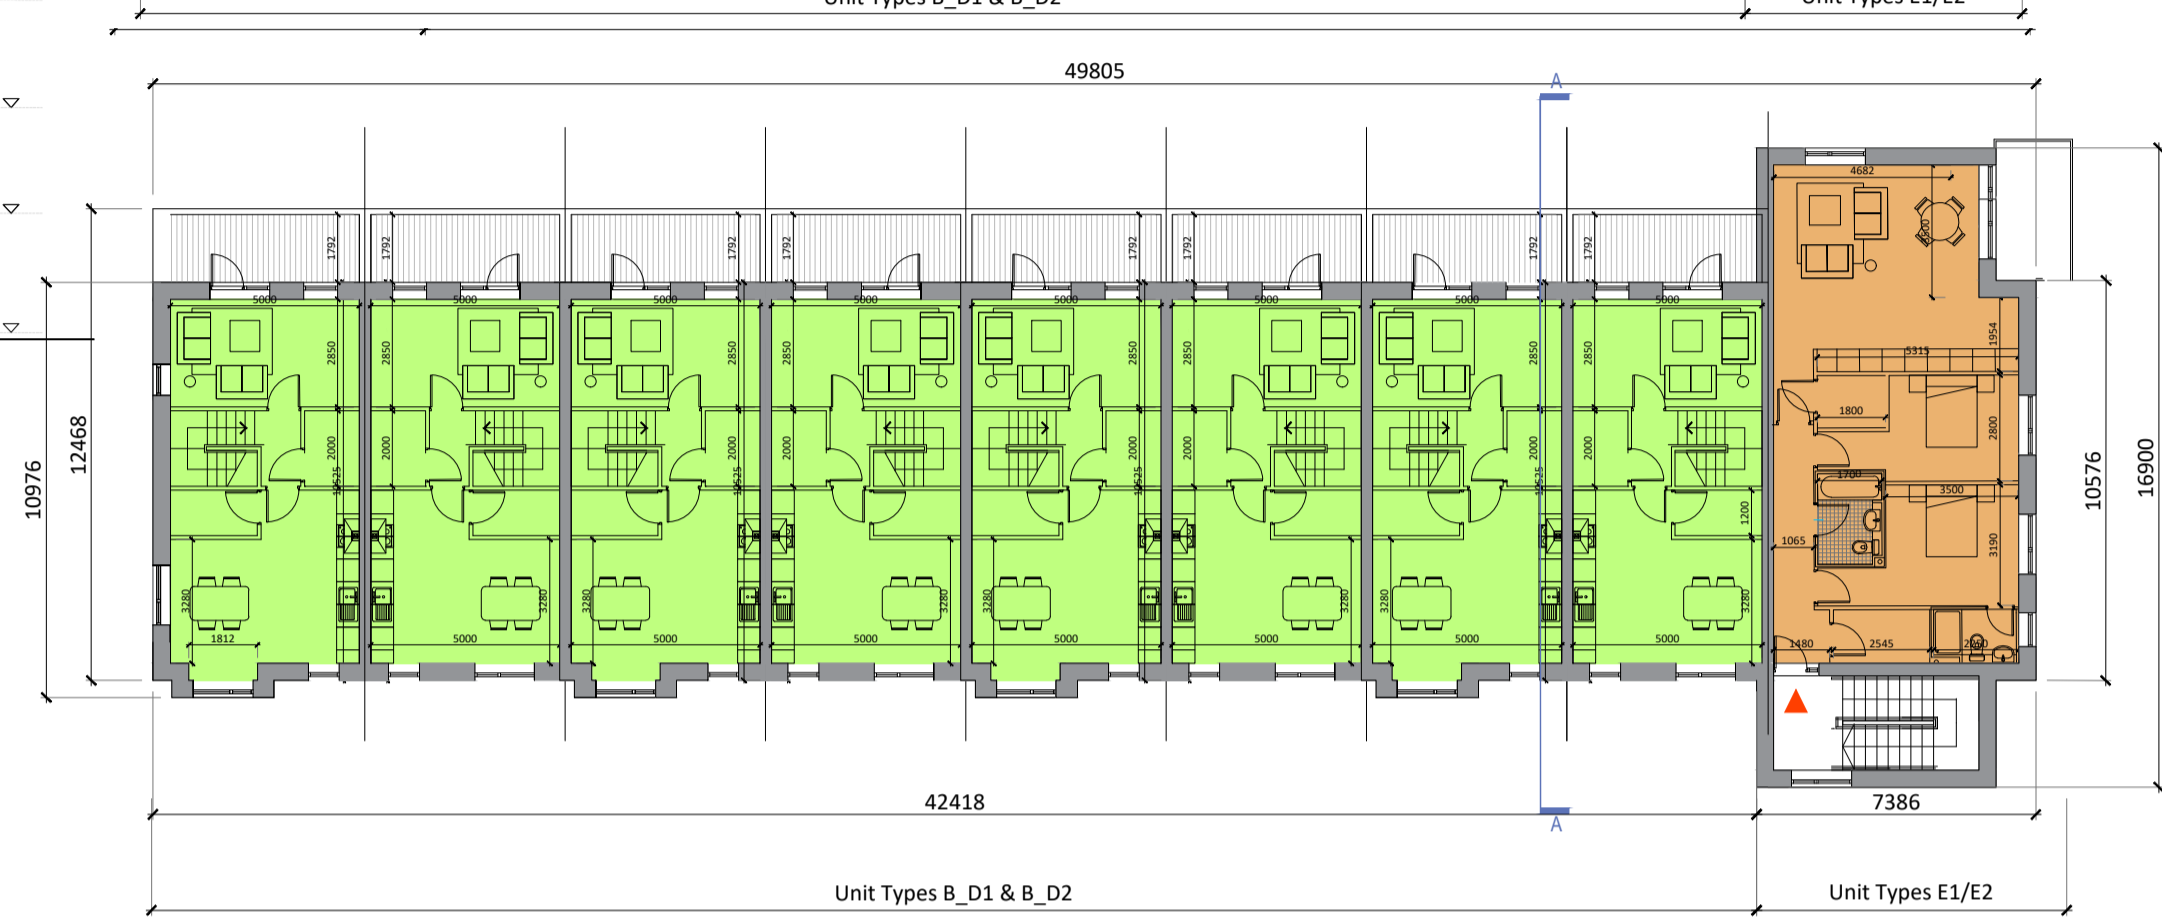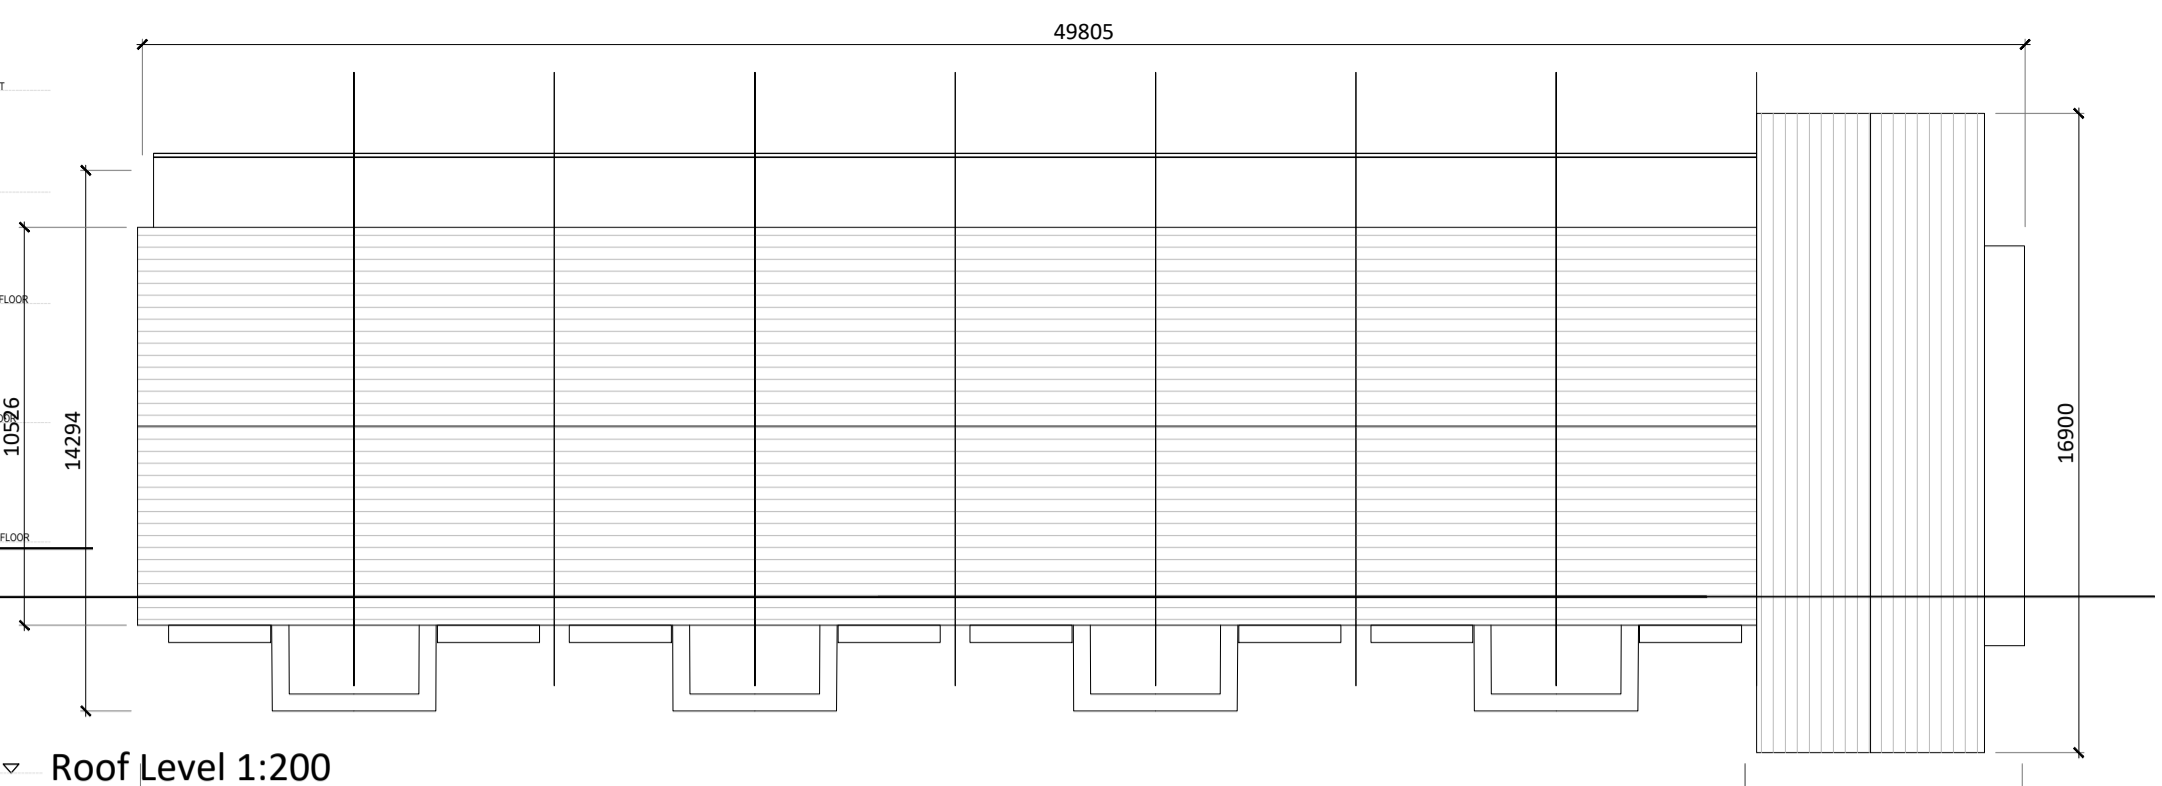

Typical Duplex Terrace - Type 01
NOTE: Type 01:
Blocks of Unit Unit Types B, D1 D2
Blocks of Unit Types B, D1 D2 combined
with Bookend Block E1 and E2.
Please refer to Unit Typologies drawings for
further details.

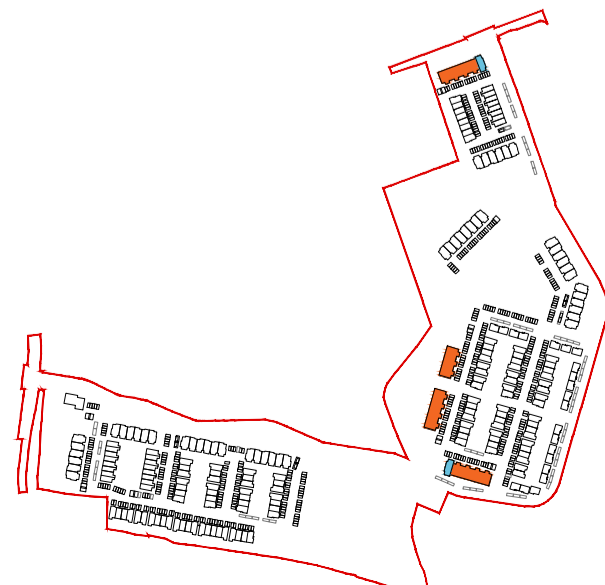

Revision Description	Date	Rev. No.	Issued by

Any reference to fire safety design or performance is presented for coordination purposes only. Refer only to the granted Fire Safety Certificate, and fire consultant's information for fire safety design, specification and performance.
Figured dimensions only to be used. This drawing is copyright of O'Mahony Pike Architects Ltd. All information is shared as per approved use in accordance with BS1192(2007) + A2(2016), Table 5; Standard Codes for Suitability of Models and Documents.
If Information Approval Check is used, this information has been checked at O'MAP.

omahony pike

architecture | urban design | Dublin | Cork
 email: info@omahonypike.com | The Chapel | 26 South Mall
 tel: +353 1 202 7400 | Mount St. Anne's | Cork City
 fax: +353 1 283 0822 | Milltown, Dublin 6 | Co. Cork
 www.omahonypike.com | D06 XN52 Ireland | T12 R2RV Ireland

Project: Development at Ballyulster
 Location: Celbridge, Co. Kildare
 Client: Kieran Curtin, Receiver over certain assets of Maplewood Developments Unlimited Company (in liquidation and in receivership)

Project No.: 20007
 Project Lead: DMD
 Drawn By: DMD/BG
 Model No.: 20007-OMP-BT-ZZ-DR-A-1000
 Purpose: PLANNING - ABP SHD Stage 03 Submission

Scale @ A1: 1:200
 Date Printed: 10-06-2022
 Current Rev.: P.02

Drawing Title: Typical Duplex Terrace - Type 01
 Drawing No.: 20007-OMP-BT-ZZ-DR-A-1001