



Second Floor 1:200

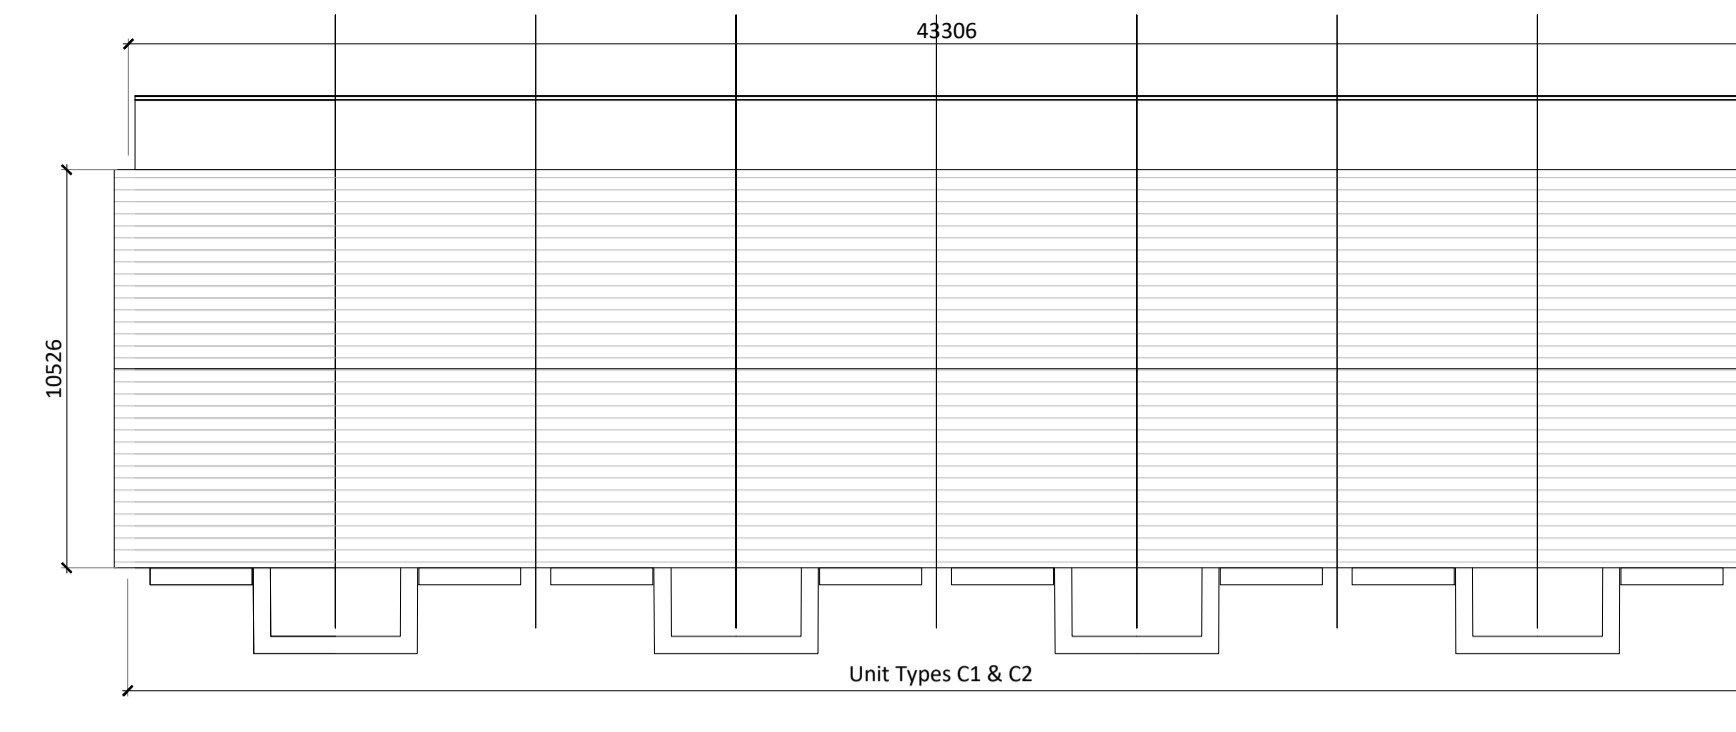


Roof Level 1:200

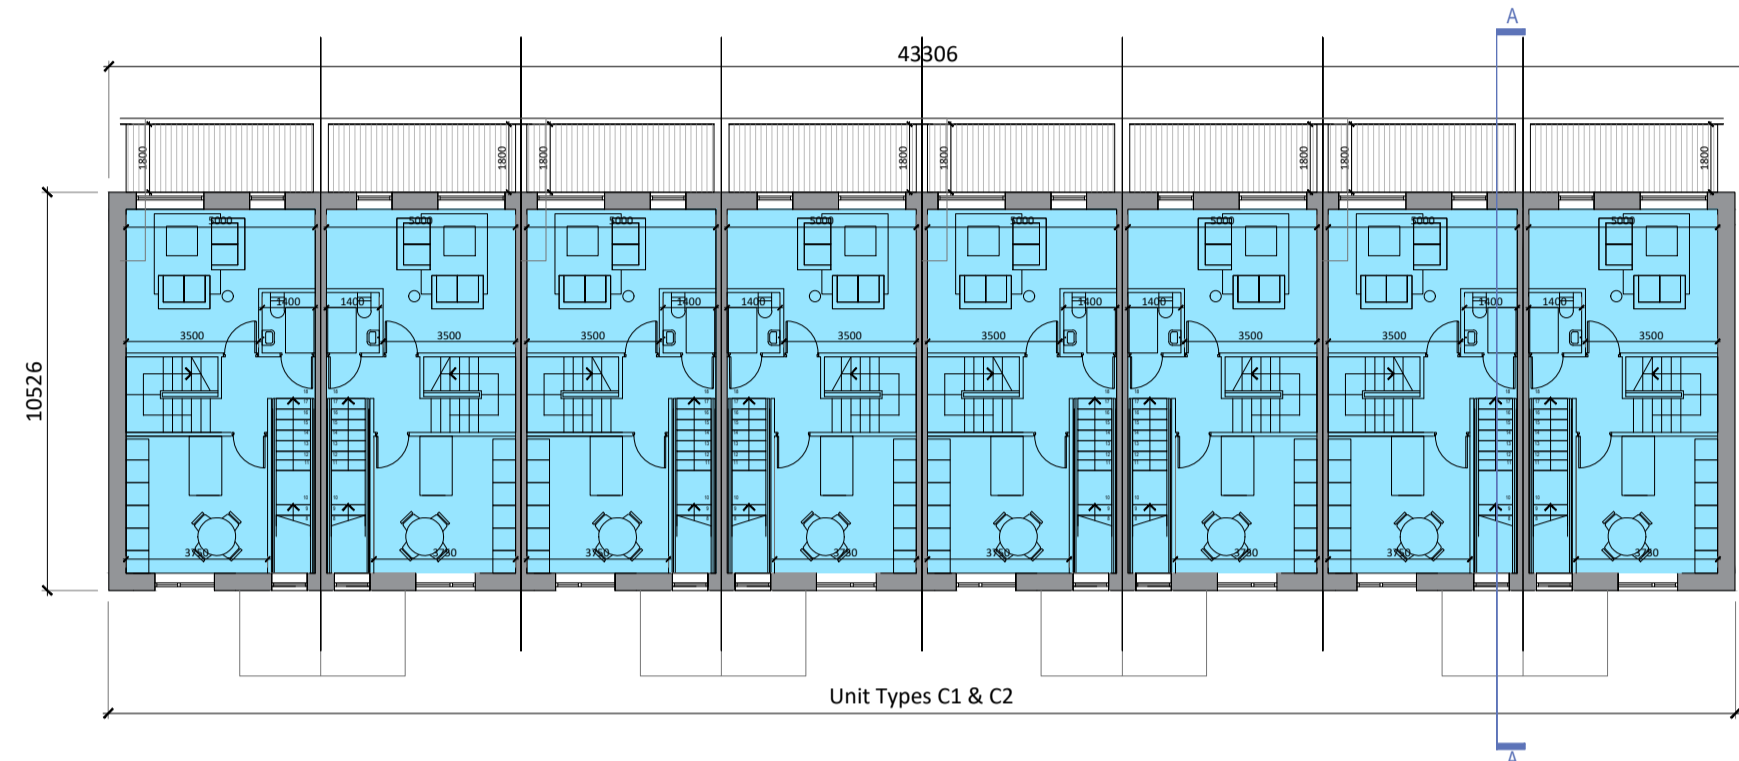

First Floor 1:200




Street Elevation 01 1:200

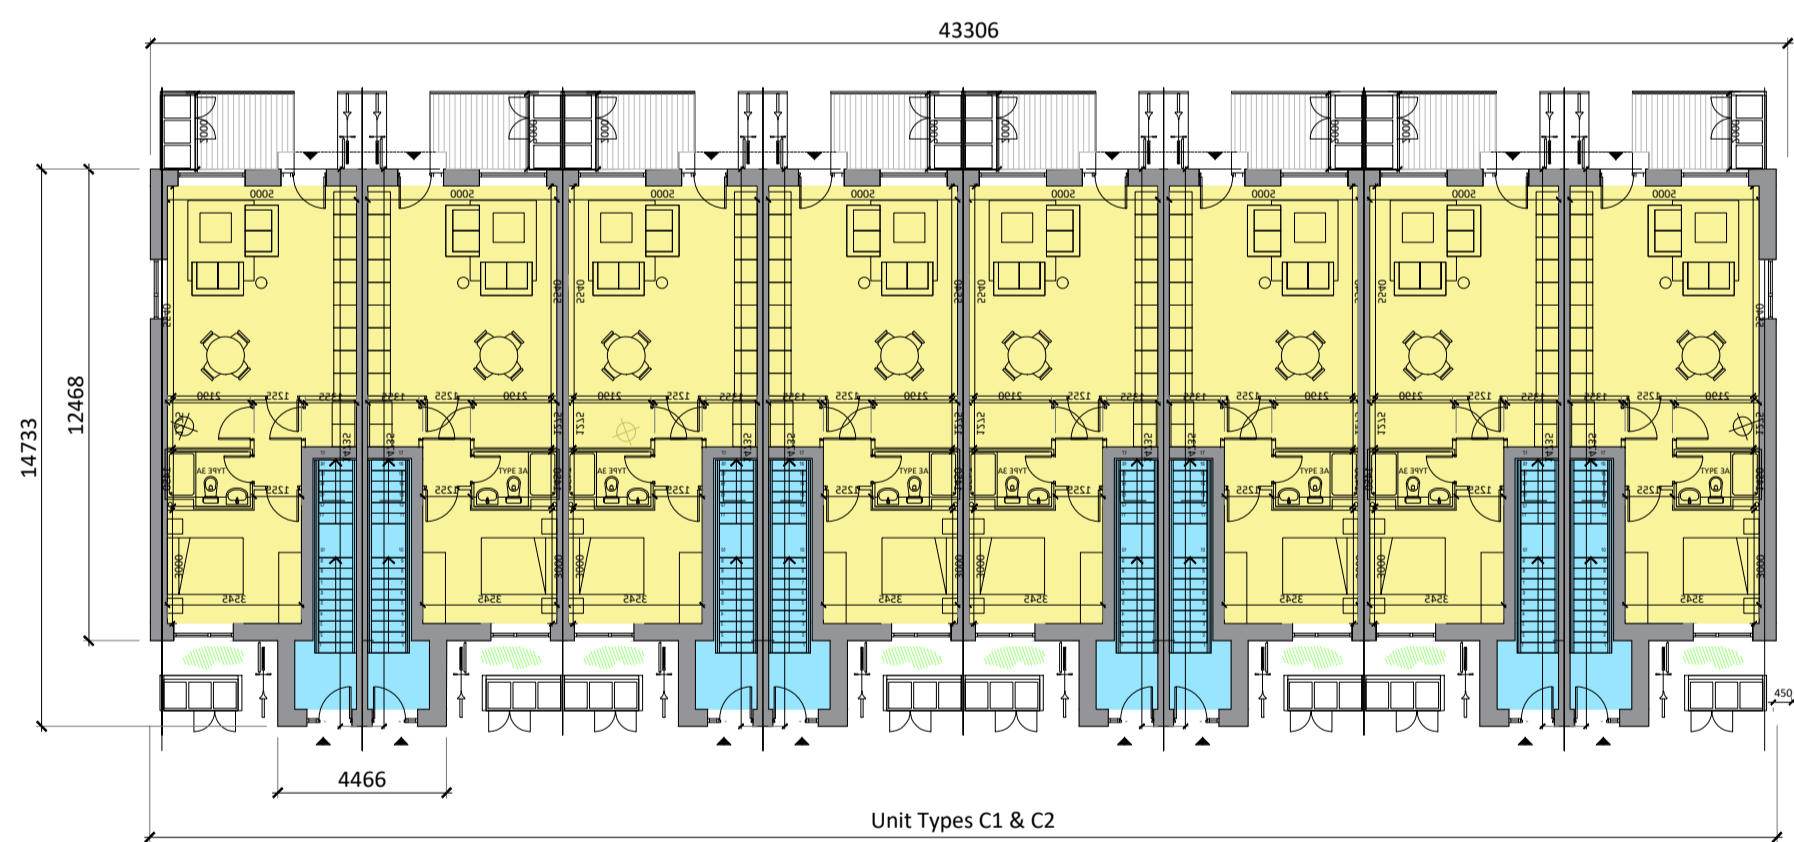


Ground Floor 1:200



Street Elevation 02 1:200

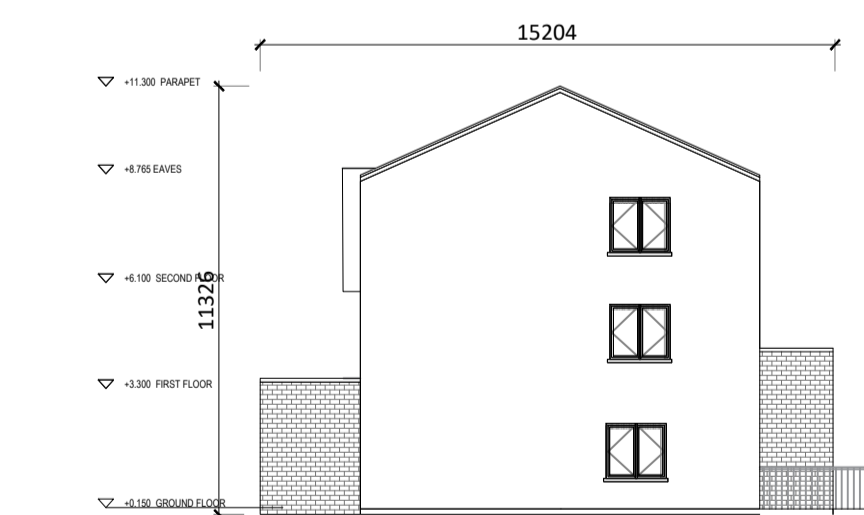


End of Terrace Elevation 1:200

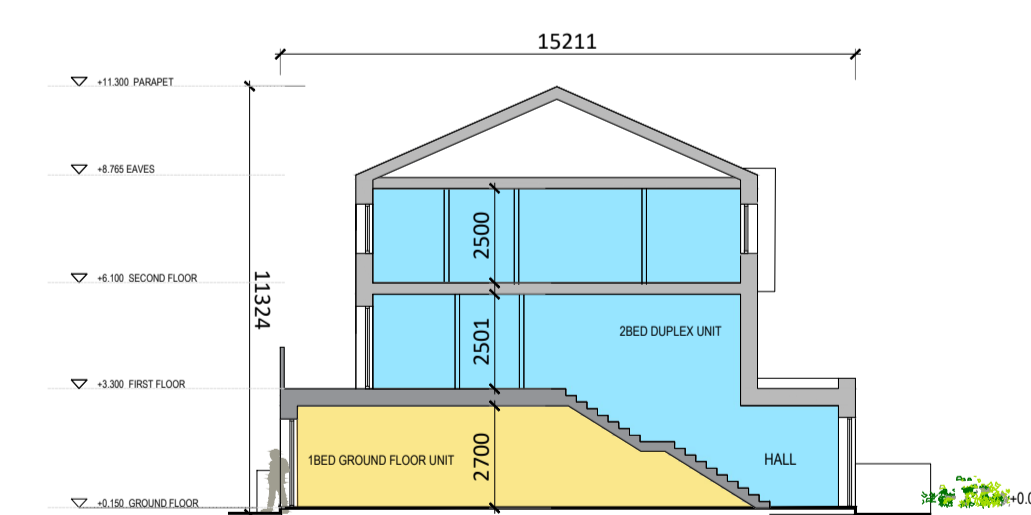

Section 1:200

Typical Duplex Terrace - Type 02

NOTE: Blocks of Unit Types B, C1 and C2. Please refer to Unit Typologies drawings for further details.

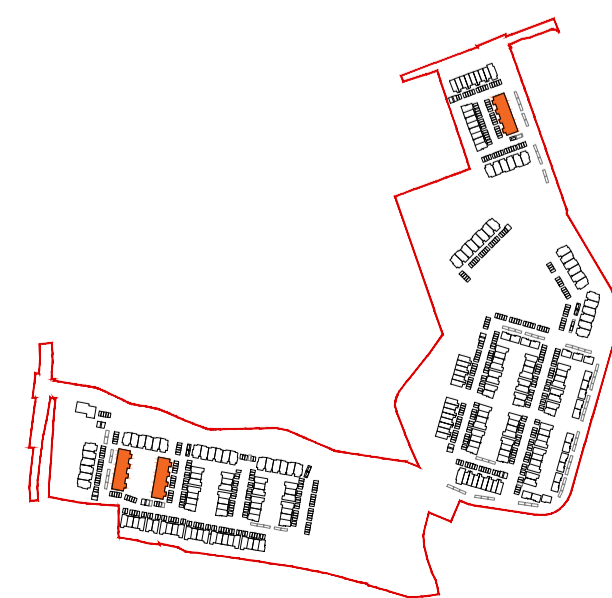

Revision Description	Date	Rev. No.	Issued by

mahony pike

architecture | urban design | Dublin | Cork
 email: info@mahonypike.com | The Chapel | 26 South Mall
 tel: +353 1 202 7400 | Mount St. Anne's | Cork City
 fax: +353 1 283 0822 | Milltown, Dublin 6 | Co. Cork
 www.mahonypike.com | D06 XNS2 Ireland | T12 R2RV Ireland

Project: Development at Ballyoulster
 Location: Celbridge, Co. Kildare
 Client: Kieran Curtin, Receiver over certain assets of Maplewood Developments Unlimited Company (in liquidation and in receivership)

Project No.: 20007 | Scale @ A1: 1:200
 Project Lead: DMD | Date Printed: 15-06-2022
 Drawn By: DMD/BG | Current Rev.: P.02
 Model No.: 20007-OMP-BT-ZZ-DR-A-1000
 Purpose: PLANNING - ABP SHD Stage 03 Submission

Any reference to fire safety design or performance is presented for coordination purposes only. Refer only to the granted Fire Safety Certificate, and fire consultant's information for fire safety design, specification and performance.
 Figured dimensions only to be used. This drawing is copyright of O'Mahony Pike Architects Ltd. All information is shared as per approved use in accordance with BS1192(2007) + A2(2016), Table 5; Standard Codes for Suitability of Models and Documents.
 If 'Information Approval Check' is empty, this information has been shared at S0 - WIP.

Drawing Title: Typical Duplex Terrace - Type 02
 Drawing No.: 20007-OMP-BT-ZZ-DR-A-1002