






Second Floor
1:200

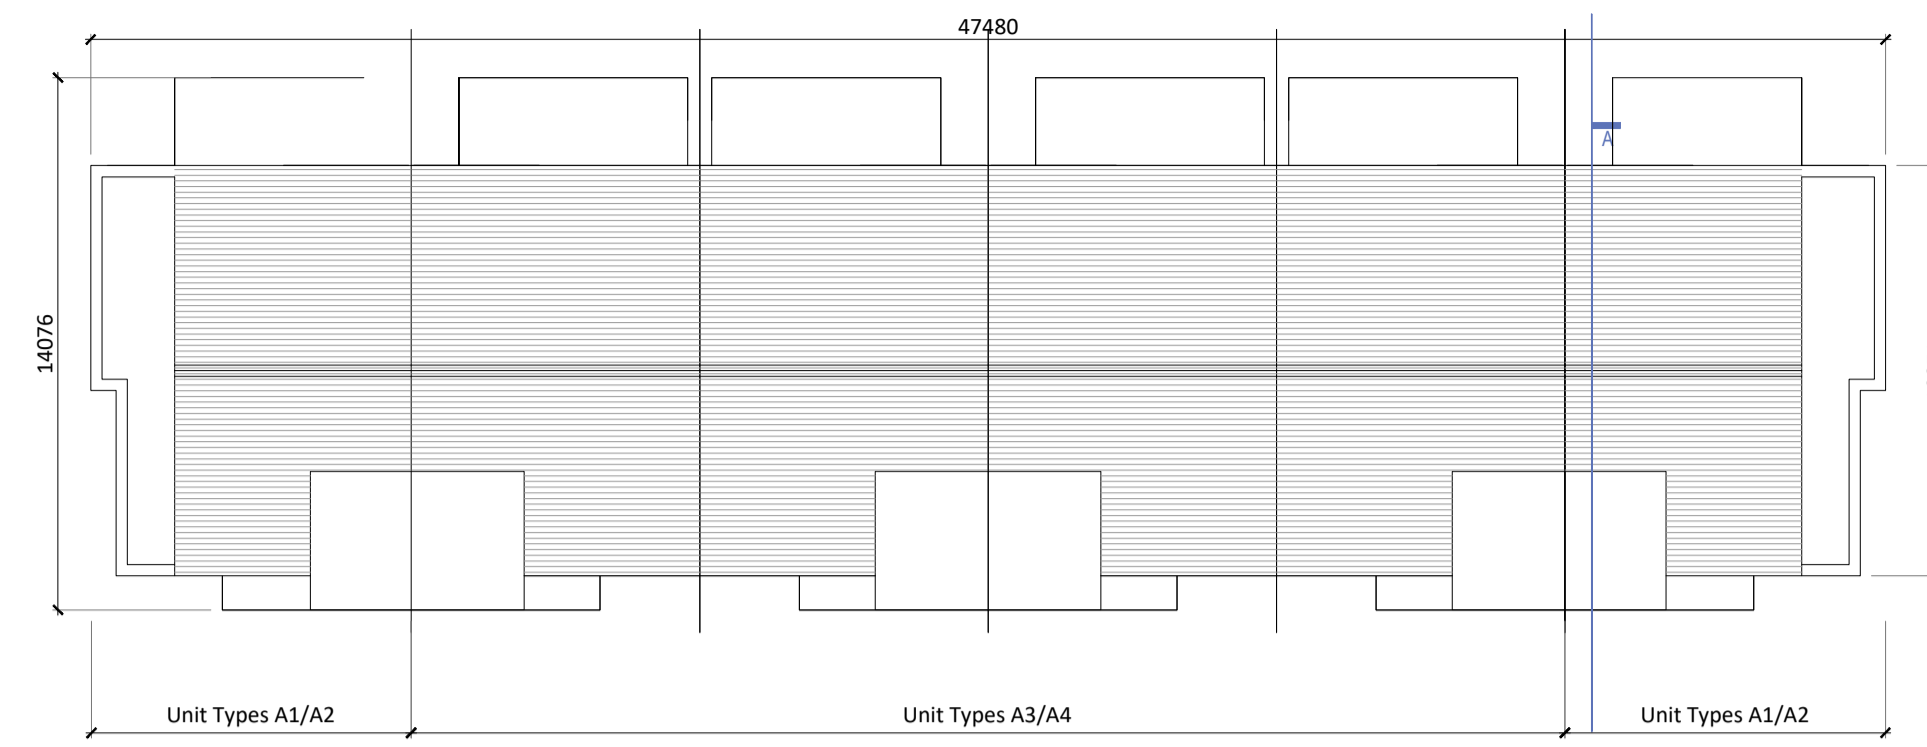


Roof Level
1:200

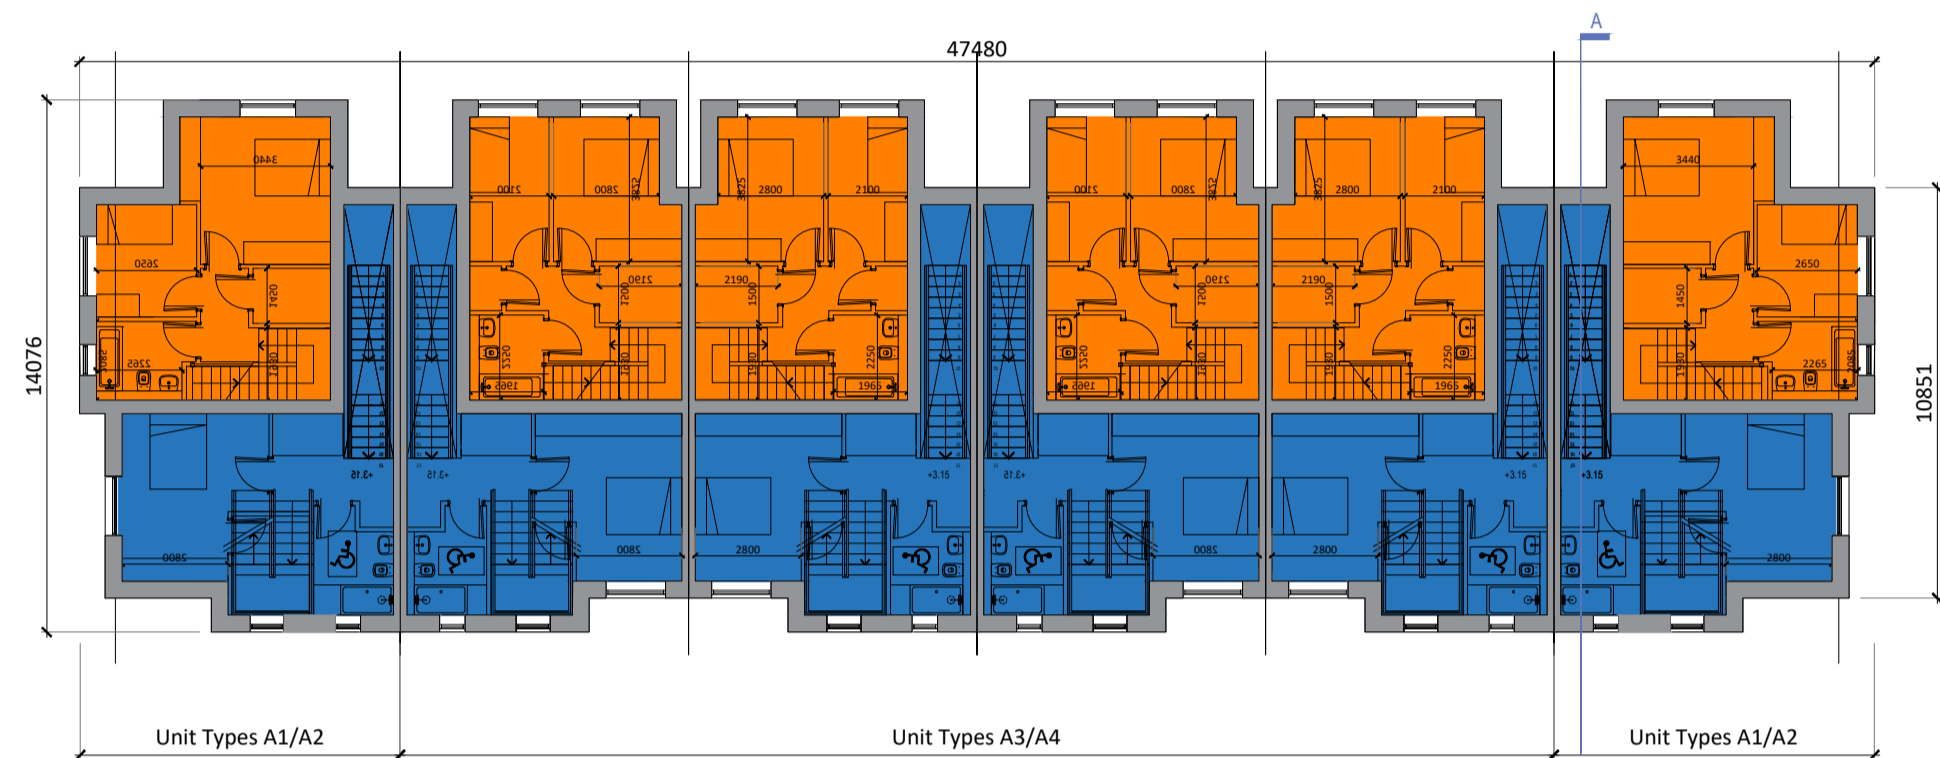

First Floor
1:200

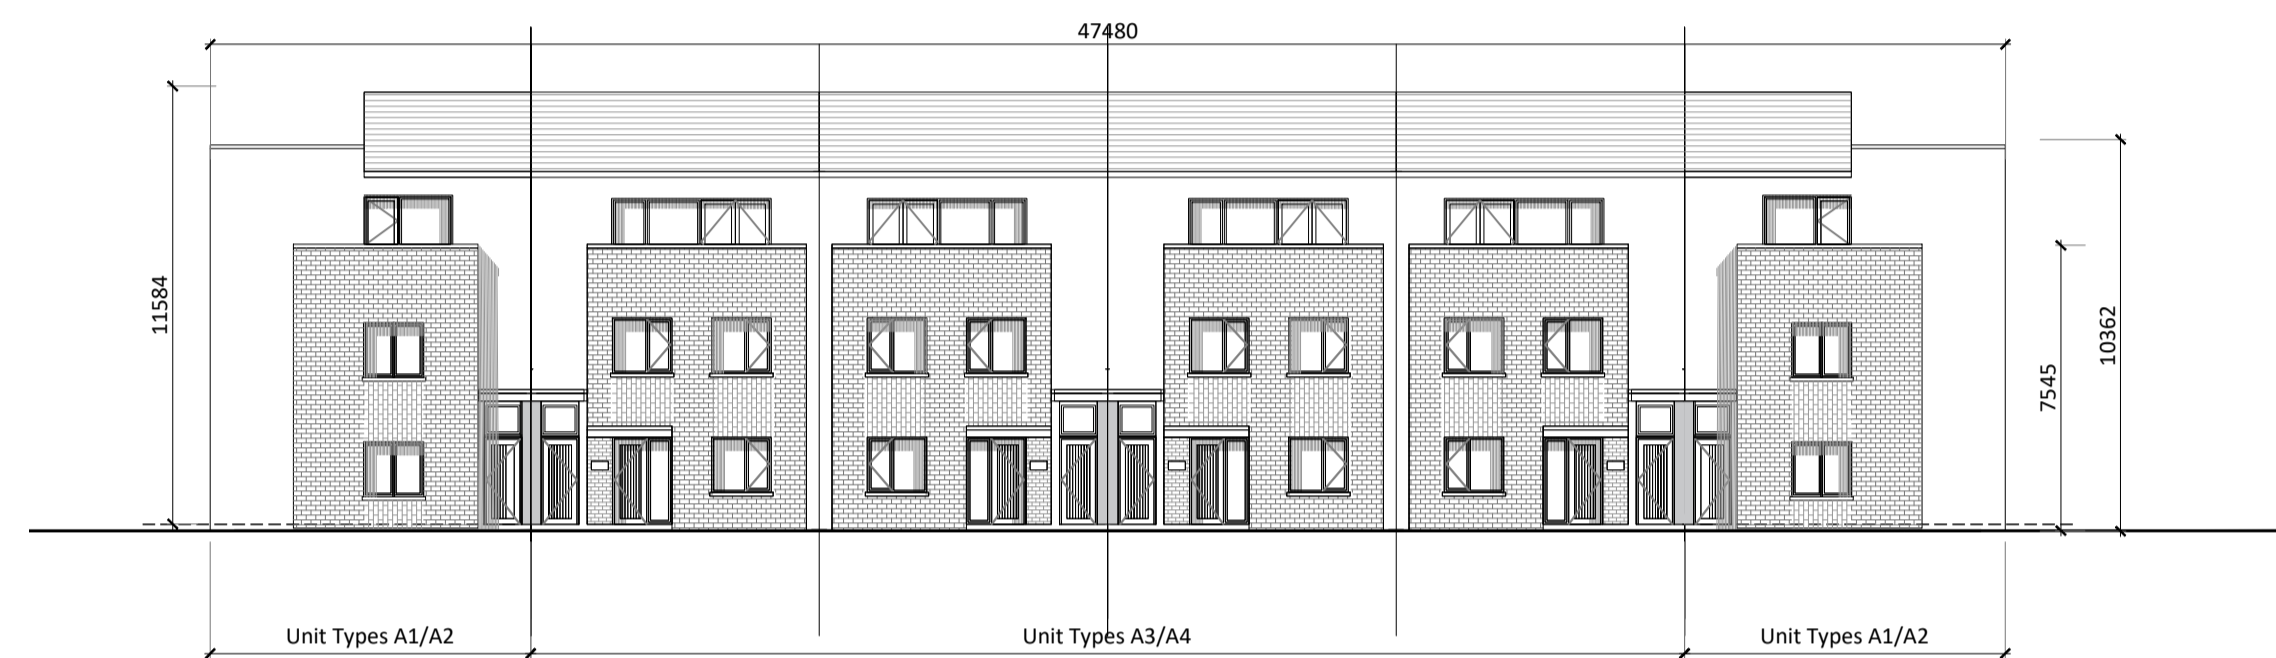

Street Elevation 01
1:200

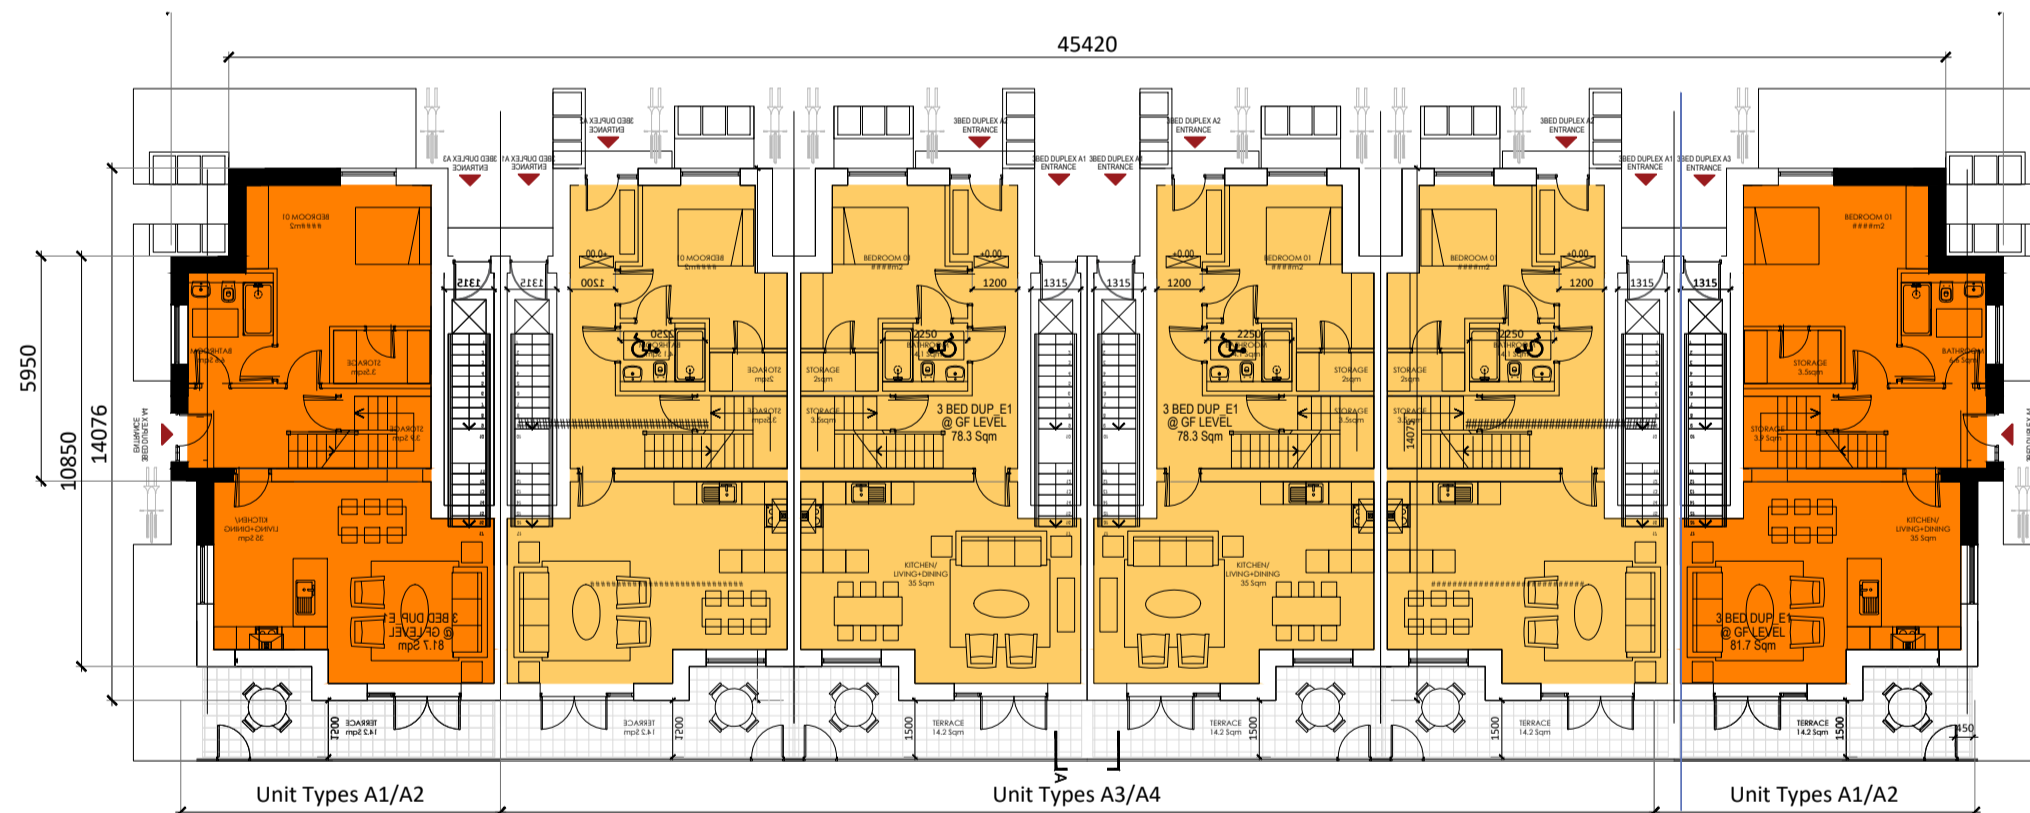


Ground Floor
1:200




Street Elevation 02
1:200

Ground Floor 1:200

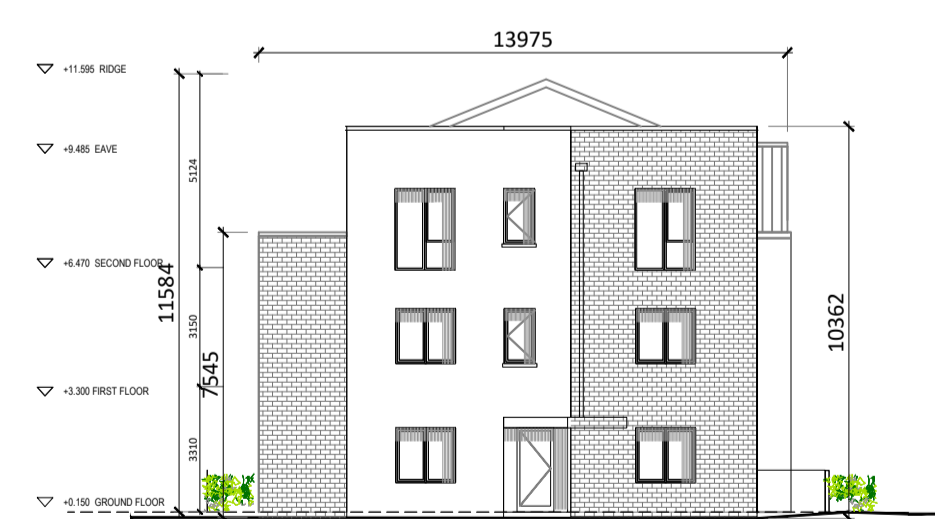


End of Terrace Elevation 01
1:200

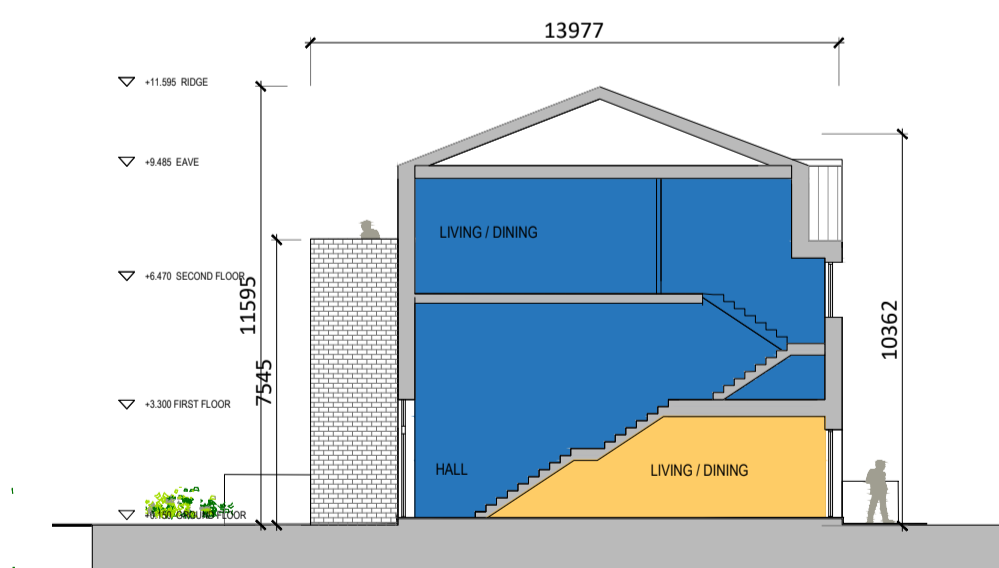

Section
1:200

Typical Duplex Terrace - Type 03

NOTE: Blocks of Unit Types A1, A2, A3 and A4. Please refer to Unit Typologies drawings for further details.

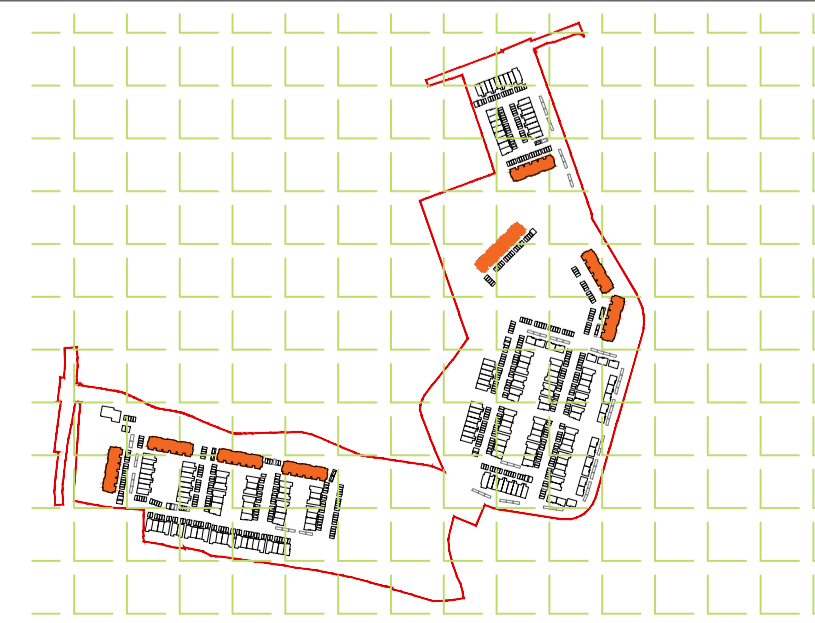

Revision Description	Date	Rev. No.	Issued by

Any reference to fire safety design or performance is presented for coordination purposes only. Refer only to the granted Fire Safety Certificate, and fire consultant's information for fire safety design, specification and performance.
 Figure dimensions only to be used. This drawing is copyright of O'Mahony Pike Architects Ltd. All information is shared as per approved use in accordance with BS1192(2007) + A2(2016), Table 5; Standard Codes for Suitability of Models and Documents.
 If 'Information Approval Check' is empty, this information has been shared at S0 - WIP.

omahony pike

architecture | urban design
 email: info@omahonypike.com
 tel: +353 1 202 7400
 fax: +353 1 283 0822
 www.omahonypike.com

Dublin
 The Chapel
 Mount St. Anne's
 Milltown, Dublin 6
 D06 XN52 Ireland

Cork
 26 South Mall
 Cork City
 Co. Cork
 T12 R2RV Ireland

Project No.: 20007
 Project Lead: DMD
 Drawn By: DMD/BG
 Model No.: 20007-OMP-BT-ZZ-DR-A-1000
 Purpose: PLANNING - ABP SHD Stage 03 Submission

Scale @ A1: 1:200
 Date Printed: 15-06-2022
 Current Rev.: P.02

Project: Development at Ballyoulster
 Location: Celbridge, Co. Kildare
 Client: Kieran Curtin, Receiver over certain assets of Maplewood Developments Unlimited Company (in liquidation and in receivership)

Drawing Title: Typical Duplex Terrace - Type 03
 Drawing No.: 20007-OMP-BT-ZZ-DR-A-1003