


ON ORIGINAL

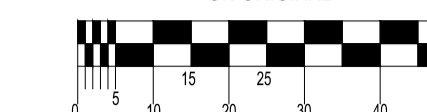


NOTES:

1. ALL COORDINATES ARE TO THE ITM (IRISH TRANSVERSE MERCATOR) GEOGRAPHIC COORDINATE SYSTEM.
2. ALL LEVELS ARE TO ORDNANCE DATUM IRELAND (MALN HEAD).
3. ALL DIMENSIONS ARE IN METRES UNLESS SPECIFIED OTHERWISE.
4. ALL AGGREGATES PROPOSED FOR USE ON THIS SCHEME SHALL MEET FULLY THE REQUIREMENTS OF THE CONTRACT SPECIFICATION AND, IN ADDITION, THE REQUIREMENTS STATED IN STANDARD RECOMMENDATION SR 21:2015 - GUIDANCE ON THE USE OF IS EN 13242 + A1:2007 - AGGREGATES FOR UNBOUND AND HYDRAULICALLY BOUND MATERIALS FOR USE IN CIVIL ENGINEERING WORK AND ROAD CONSTRUCTION. FURTHER DETAIL IS PROVIDED IN ADDITIONAL CLAUSE 1444R OF THE CONTRACT SPECIFICATION.
5. ALL MATERIAL DISPOSED OFF SITE SHALL BE TAKEN TO A LICENSED FACILITY APPROVED BY THE OVERSEEING AUTHORITY.
6. PRIOR TO THE INSTALLATION OF ANY PIPED SERVICES OR ACCESS POINTS ROUTED NEAR TREES OR HEDGES, THE INSTALLATION CONTRACTOR IS TO PREPARE A METHOD STATEMENT, IN CONJUNCTION WITH THE PROJECT ARBOVICULTURALIST AND ENGINEER, FOR THE INSTALLATION OF THESE SERVICES OR ACCESSES WHILE PROVIDING PROTECTION TO THE EXISTING TREE VEGETATION SHOWN FOR RETENTION.

DRAWING SPECIFIC NOTES:

1. ALL ROAD RELATED WORKS SHALL BE CONSTRUCTED IN ACCORDANCE WITH RECOMMENDATIONS FOR SITE DEVELOPMENT WORKS FOR HOUSING AREAS UNLESS OVERRIDDEN BY LOCAL AUTHORITY STANDARDS AND AS DIRECTED OTHERWISE.
2. FOR PROJECT SPECIFIC CONSTRUCTION DETAILS REFER TO DRAWING SERIES 5000
3. ALL BITUMINOUS MATERIALS SHALL BE LAID & COMPACTED IN ACCORDANCE WITH TI SPECIFICATION FOR ROAD WORKS SERIES 700 & 900 UNLESS DIRECTED OTHERWISE.
4. ALL GRANULAR SUB-BASE MATERIAL SHALL MEET THE REQUIREMENTS OF CLAUSE 804 AND CLAUSE 808 OF THE TI SPECIFICATION FOR ROAD WORKS.
5. ALL CAPPING MATERIAL SHALL BE CLASS 6/2 TO CLAUSE 613 OF THE TI SPECIFICATION FOR ROAD WORKS.
6. ANY ROADS PROPOSED TO BE USED FOR CONSTRUCTION TRAFFIC ARE TO HAVE INCREASED DEPTH OF SUB-BASE TO THE REQUIREMENTS OF THE ENGINEER.

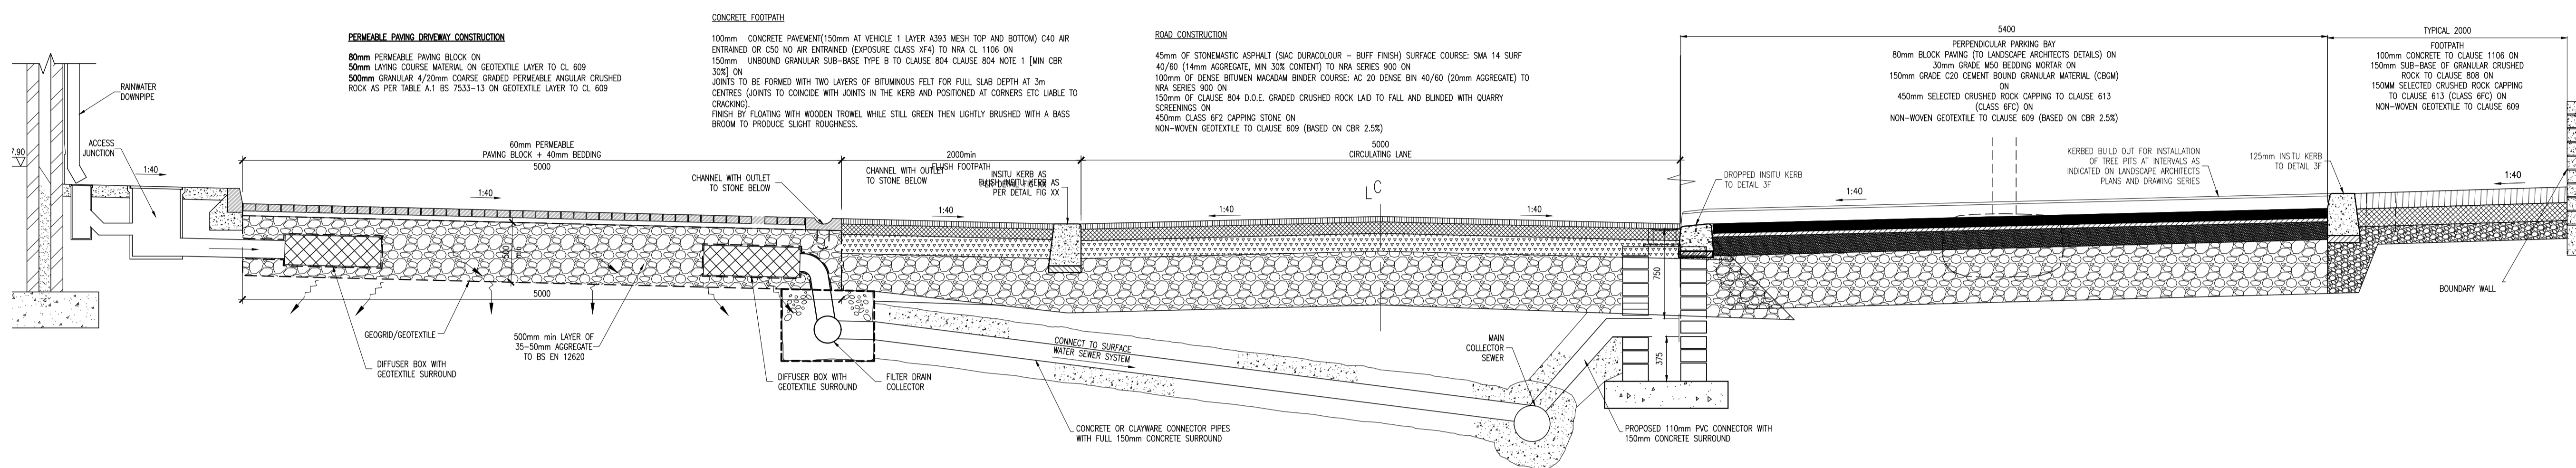

SECTION C-C & D-D ACCESS ROAD (HOMEZONE/SHARED SURFACE) SCALE 1:30



P03	09-06-22	PLANNING SUBMISSION	ICJ	NOH
P02	23-02-22	Formal Submission	PLY	NOH
P01	19-05-22	FOR SOOA	DKE	NOH
rev	date	description	by	chkd.
		A - Approved		
		B - Approved with comments		
		C - Do not use		

S4 - STAGE APPROVAL PLANNING

DBFL Consulting Engineers
 Civil, Structural & Transportation Engineering
 www.dbfl.ie

DUBLIN OFFICE: Ormond House, Upper Ormond Quay, Dublin 7, D07 W704
 PHONE: +353 1 400 4000
 CORK OFFICE: Phoenix House, Monahan Road, Cork, T12 H1K1
 PHONE: +353 (0) 21 2024538
 WATERFORD OFFICE: Suite 10 The Arkun, Maritime Gate, Canada Street, Waterford, X91 W028
 PHONE: +353 51 309 500

project ref: **BALLYOULSTER KDA SHD - PHASE 1 RESIDENTIAL DEVELOPMENT**

drawing title: **ROAD SECTION DETAILS SHEET 1**

client: **KIERAN CURTIN, RECEIVER OVER CERTAIN ASSETS OF MAPLEWOOD DEVELOPMENTS UNLIMITED COMPANY**

designed by	author	scale	sheet size
GIS	RMG	AS SHOWN	A1
drawing no.			revision
180221-DBFL-RD-SP-DR-C-3002			P03