




SECTION 06 - WEST SECTION 06 - EAST

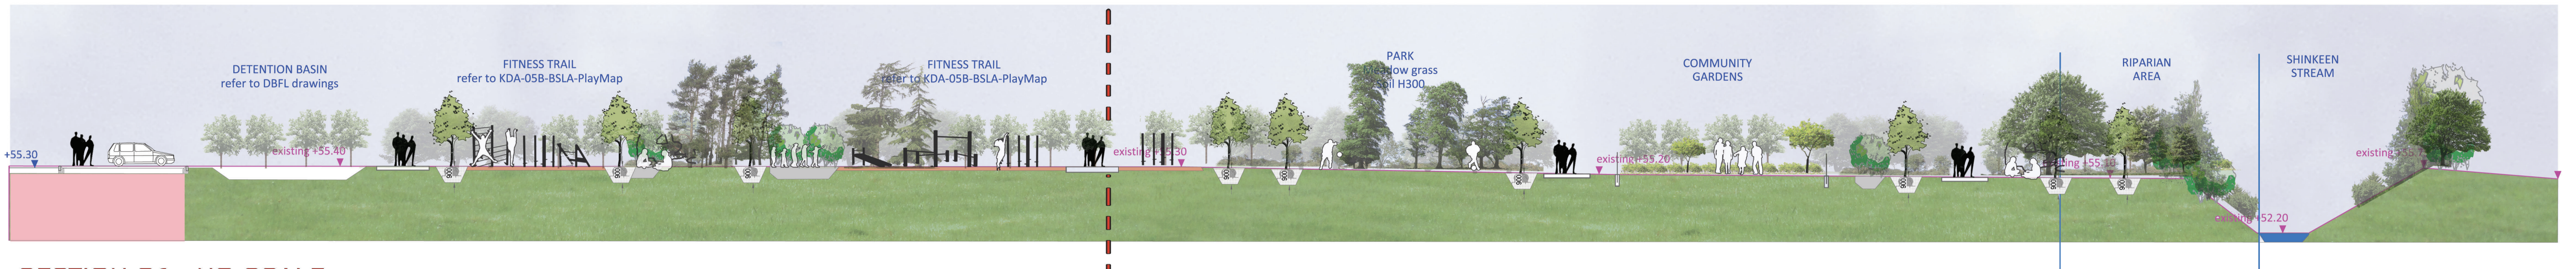

SECTION 06 - NO SCALE

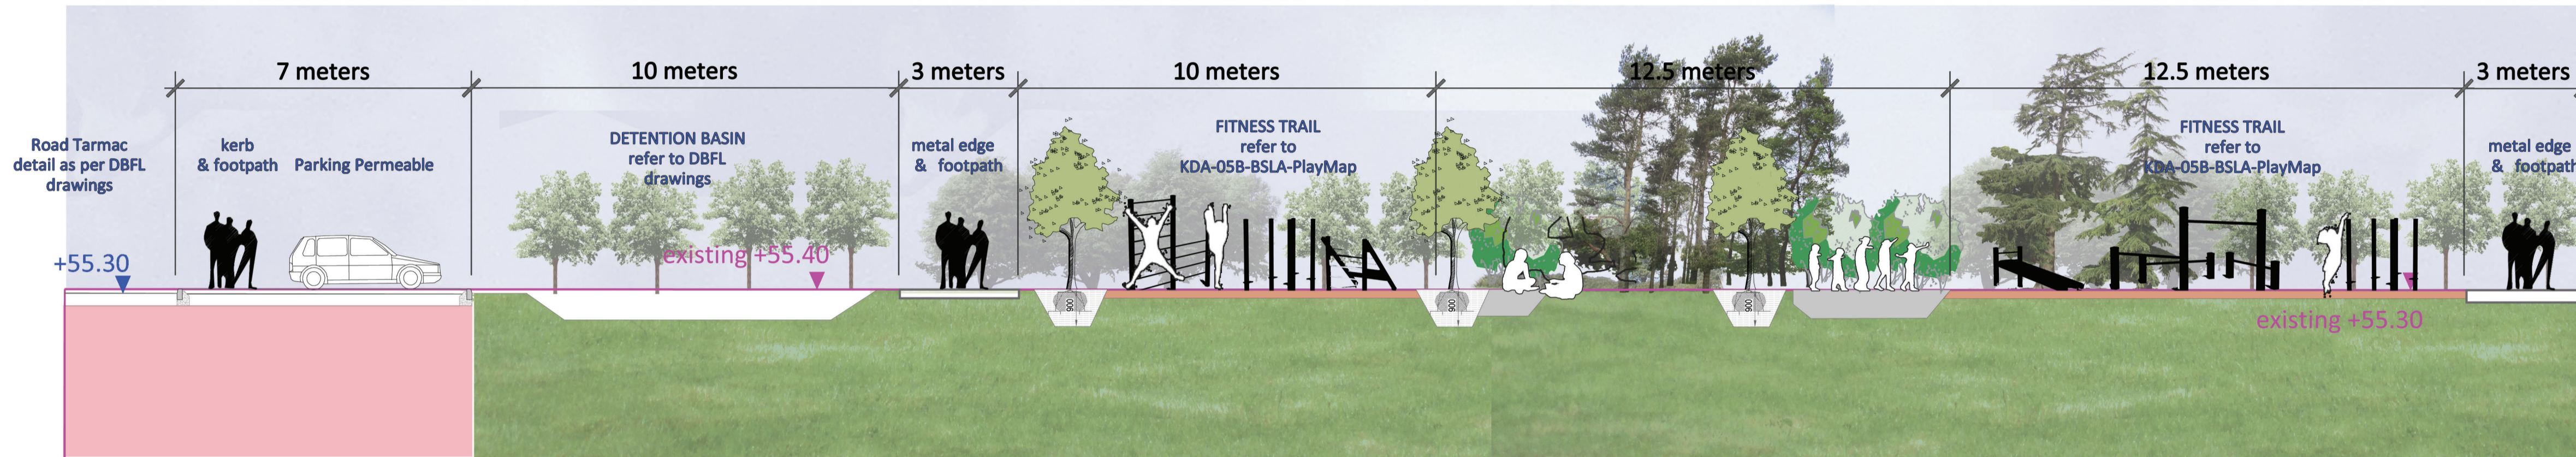


SECTION 06 - WEST SCALE 1:100

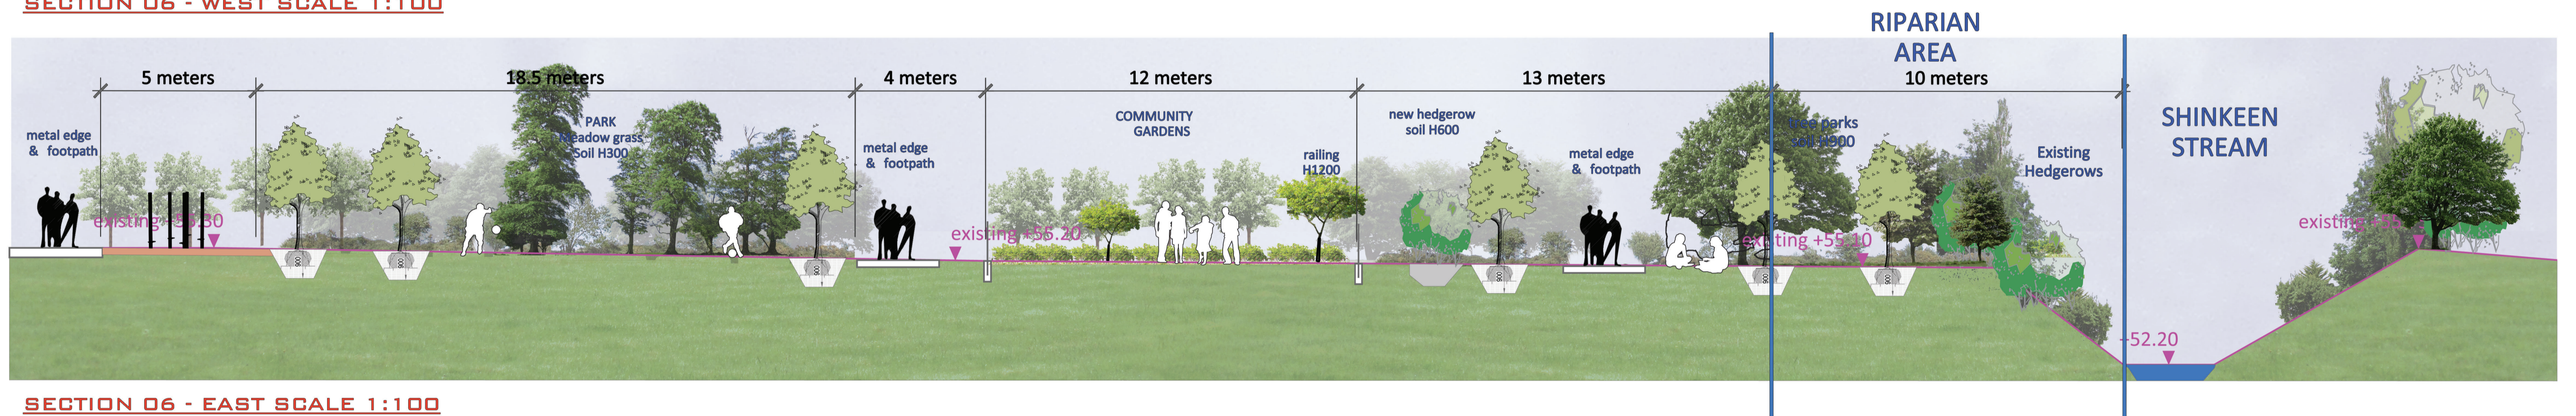

SECTION 06 - EAST SCALE 1:100



SECTION 07

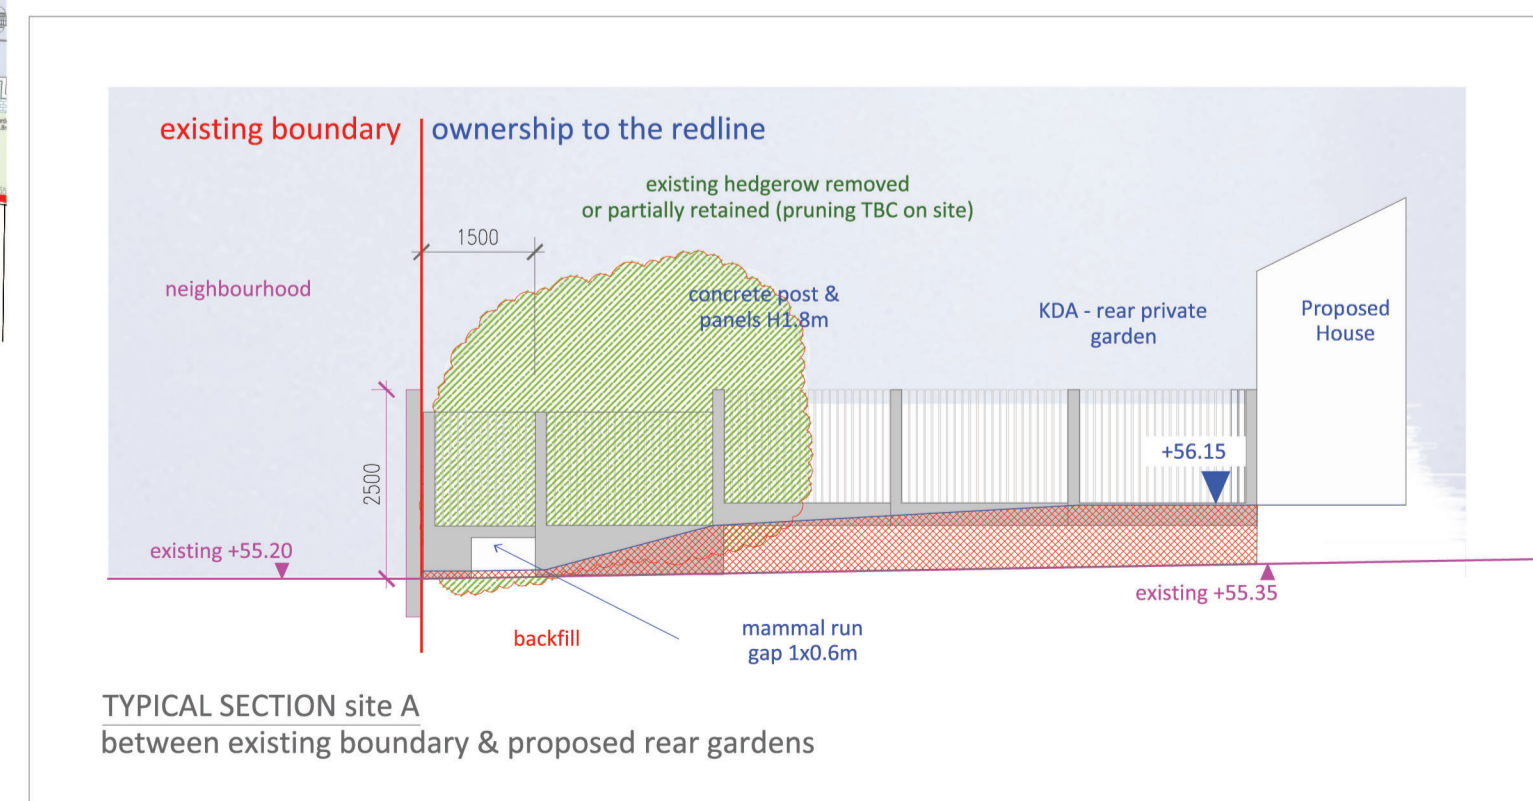

SECTION 07



SECTION 06

FOR THE PAVING DETAILS AND BUILD-UP REFER TO PLAN **KDA-03-HARDLANDSCAPING&FURNITURE**
 FOR ALL THE PLANTING DETAILS REFER TO PLAN **KDA-04B-PLANTINGPROPOSAL**.
 FOR ALL THE DRAINAGE DETAILS AND LEVELS REFER TO **DBFL PLANS**.

Site Address: Lands at Ballyoulster, Celbridge, Co. Kildare		
Applicant Name: Kieran Curtin, Receiver over certain assets of Maplewood Developments Unlimited Company (in liquidation and in receivership)		
Project Title: Ballyoulster SHD (Phase 1)		
Drawing: SECTIONS 06 & 07	Drawing Number: KDA - 08C	Scale: 1 to 100
Date: 06/2022	Bernard Seymour Landscape Architects 4 Mary's Abbey Dublin 7 t: +00 353 1 8747764 e: info@bsla.ie	