


House Block HB2


24 Blocks

NOTE: - DO NOT SCALE. USE FIGURED DIMENSIONS ONLY.
 - THIS DRAWING IS TO BE READ IN CONJUNCTION WITH ALL RELEVANT SPECIFICATIONS AND DRAWINGS.
 - ALL DIMENSIONS TO BE CHECKED ON SITE.
 - IN THE EVENT OF ANY DISCREPANCIES BETWEEN DRAWINGS THE CONTRACTOR IS TO INFORM THE ARCHITECT IMMEDIATELY.


REV	DATE	DESCRIPTION	DRWN	CHKD	APPRD
P01	06.09.22	Issue for SHD Stage 3 Submission	LC	MT	PCM

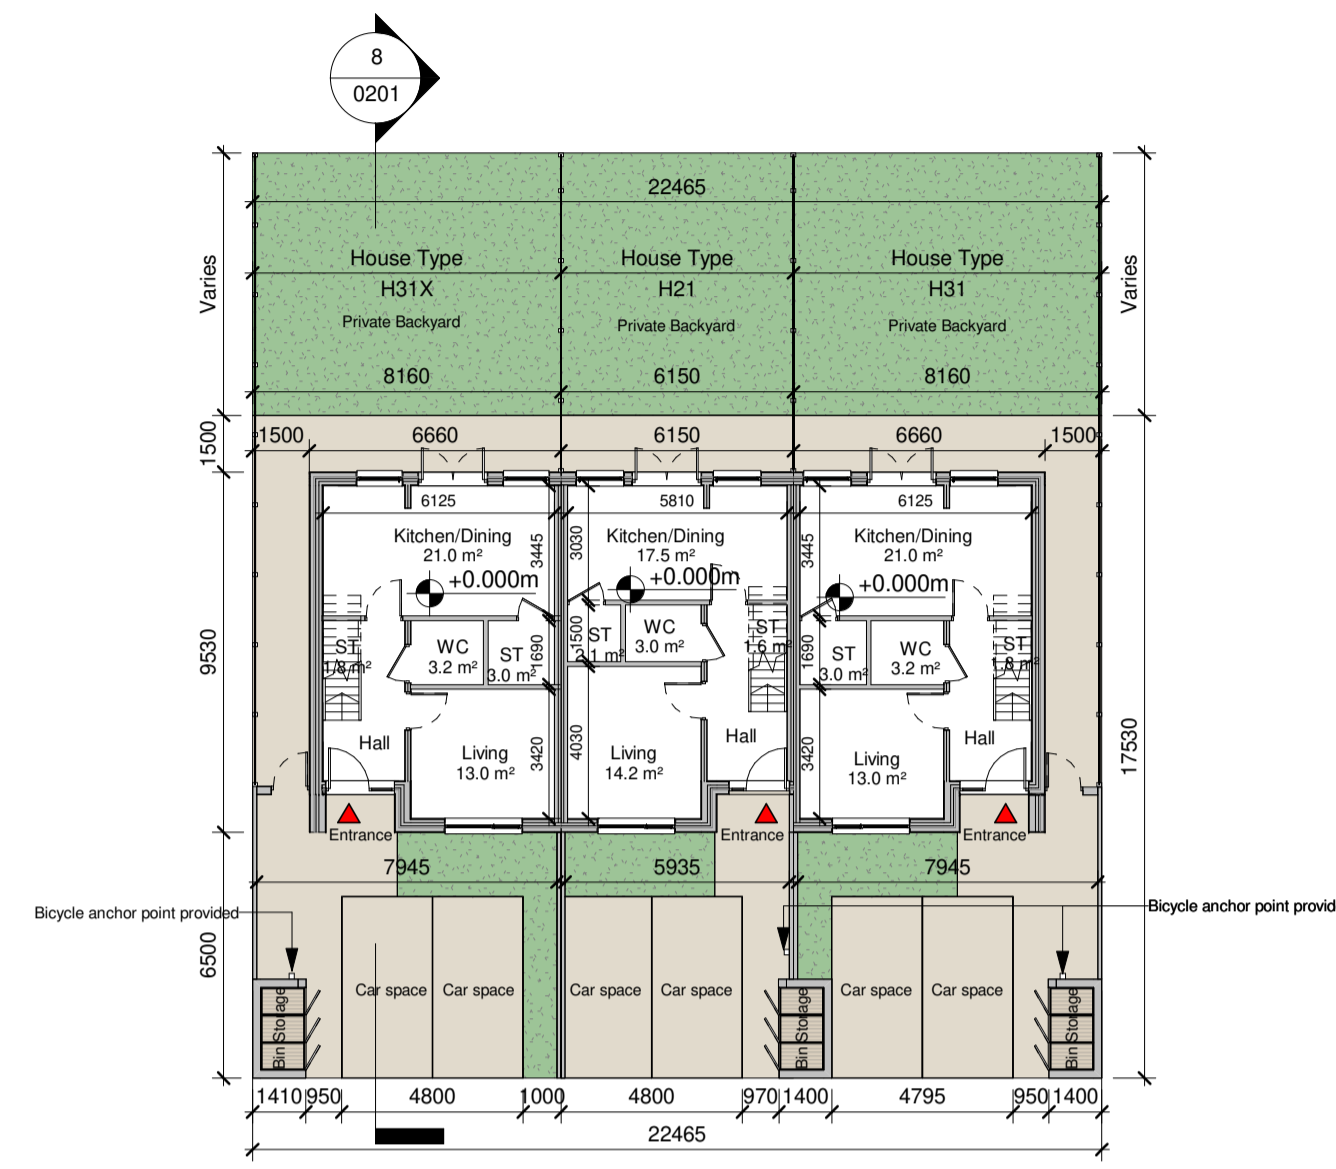


1 House Block HB2 - Ground Floor Plan
1 : 200

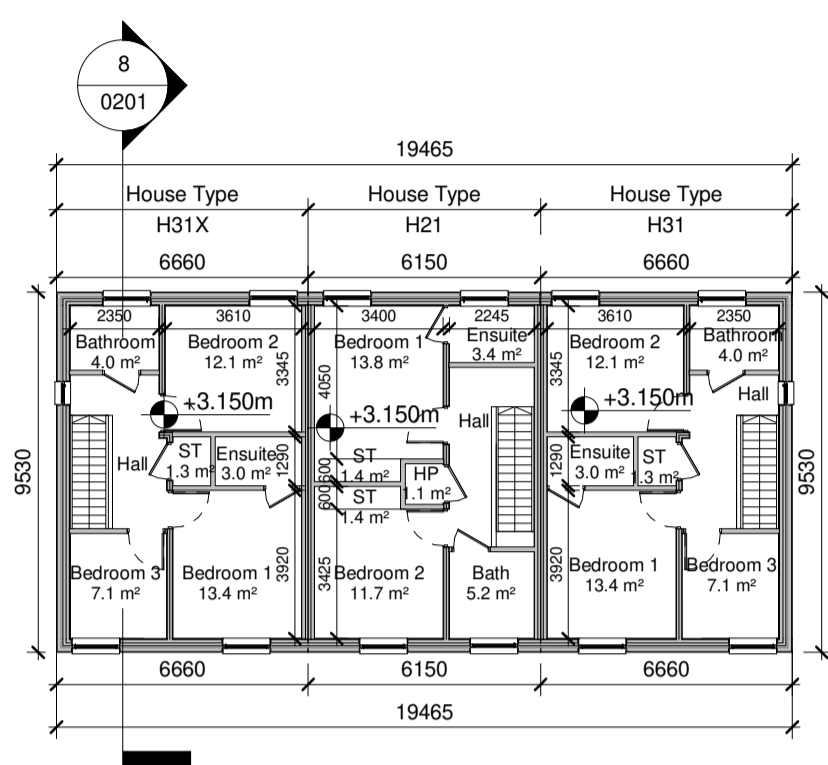


2 House Block HB2 - First Floor Plan
1 : 200

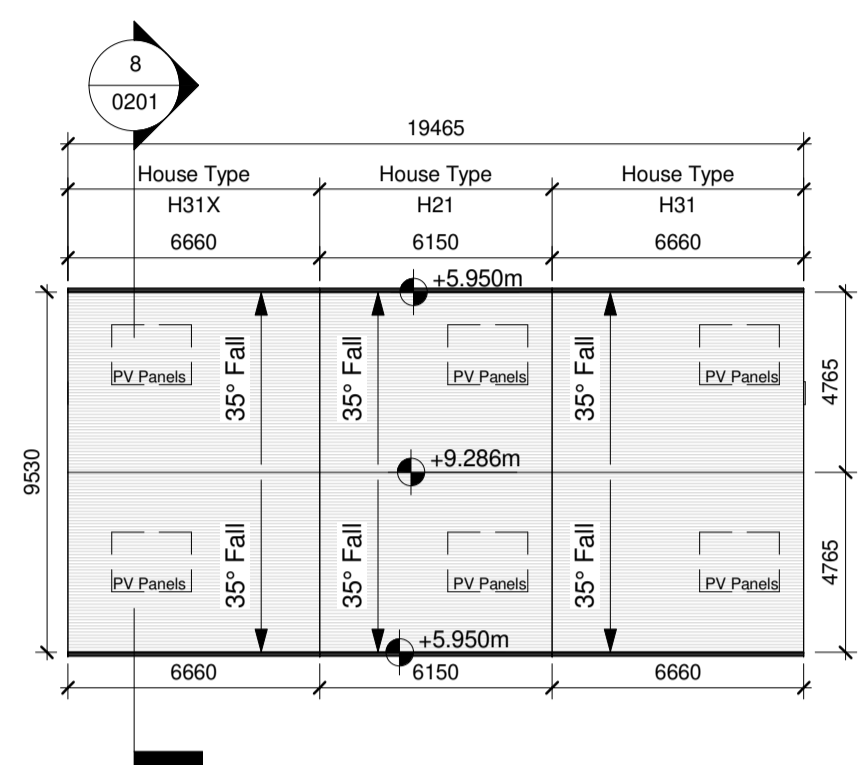


3 House Block HB2 - Roof Plan
1 : 200

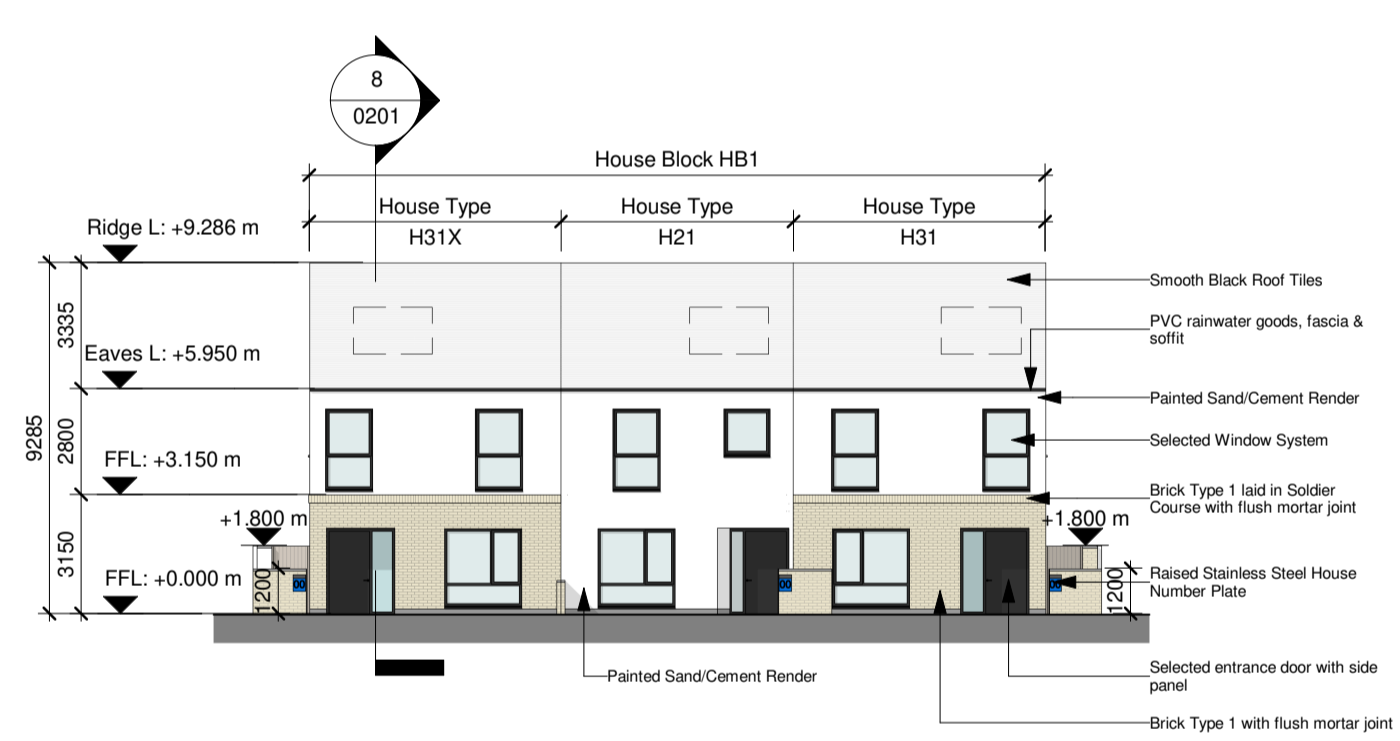


4 House Block HB2 - Front Elevation
1 : 200

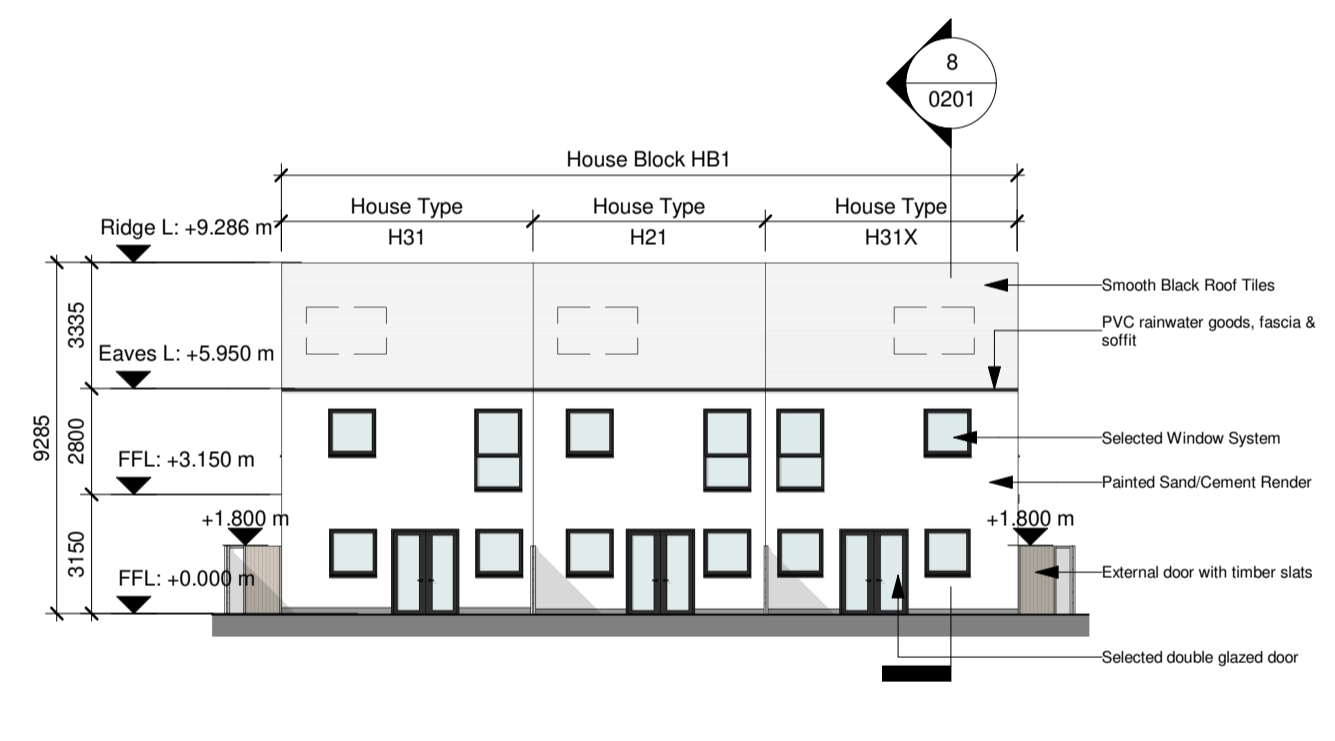


5 House Block HB2 - Rear Elevation
1 : 200

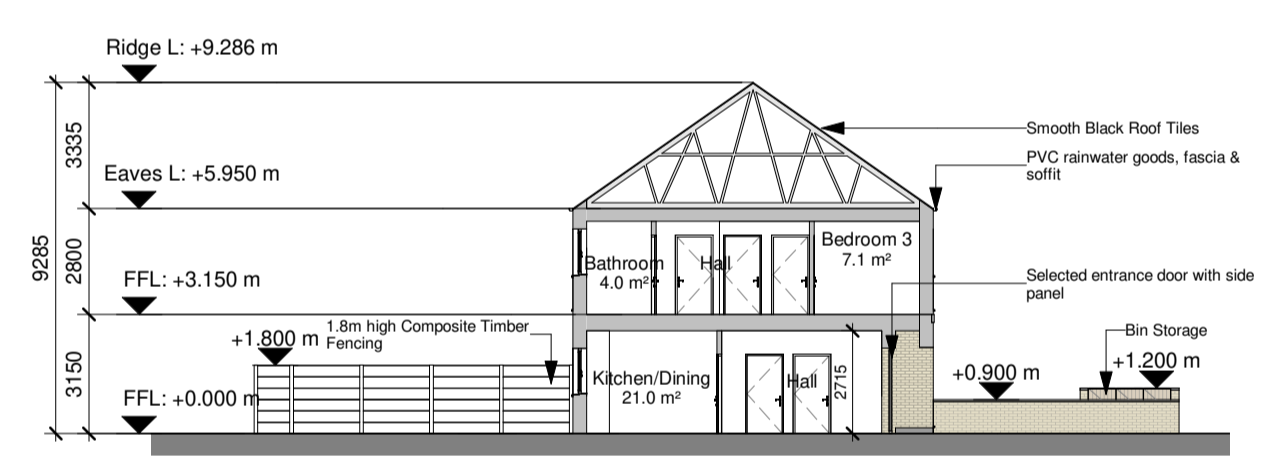


8 House Block HB2 - Section
1 : 200

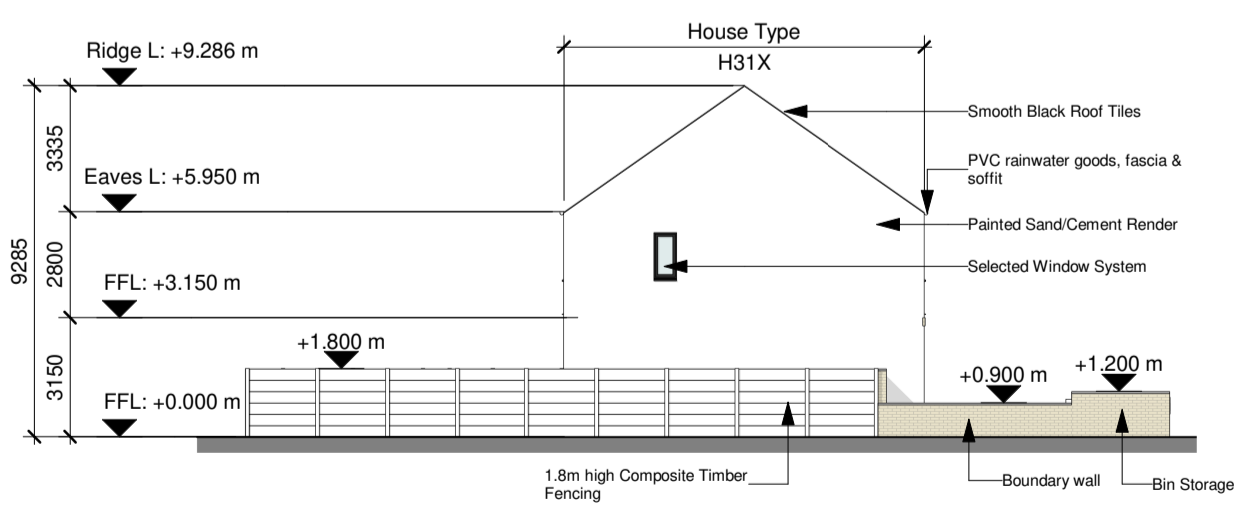

6 House Block HB2 - Side Elevation 01
1 : 200

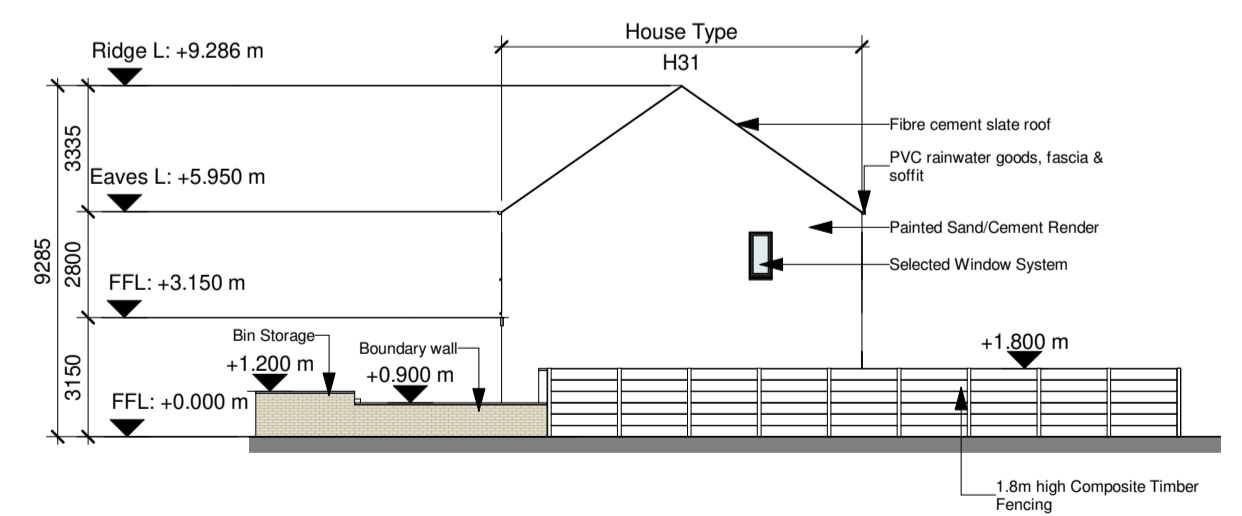

7 House Block HB2 - Side Elevation 02
1 : 200

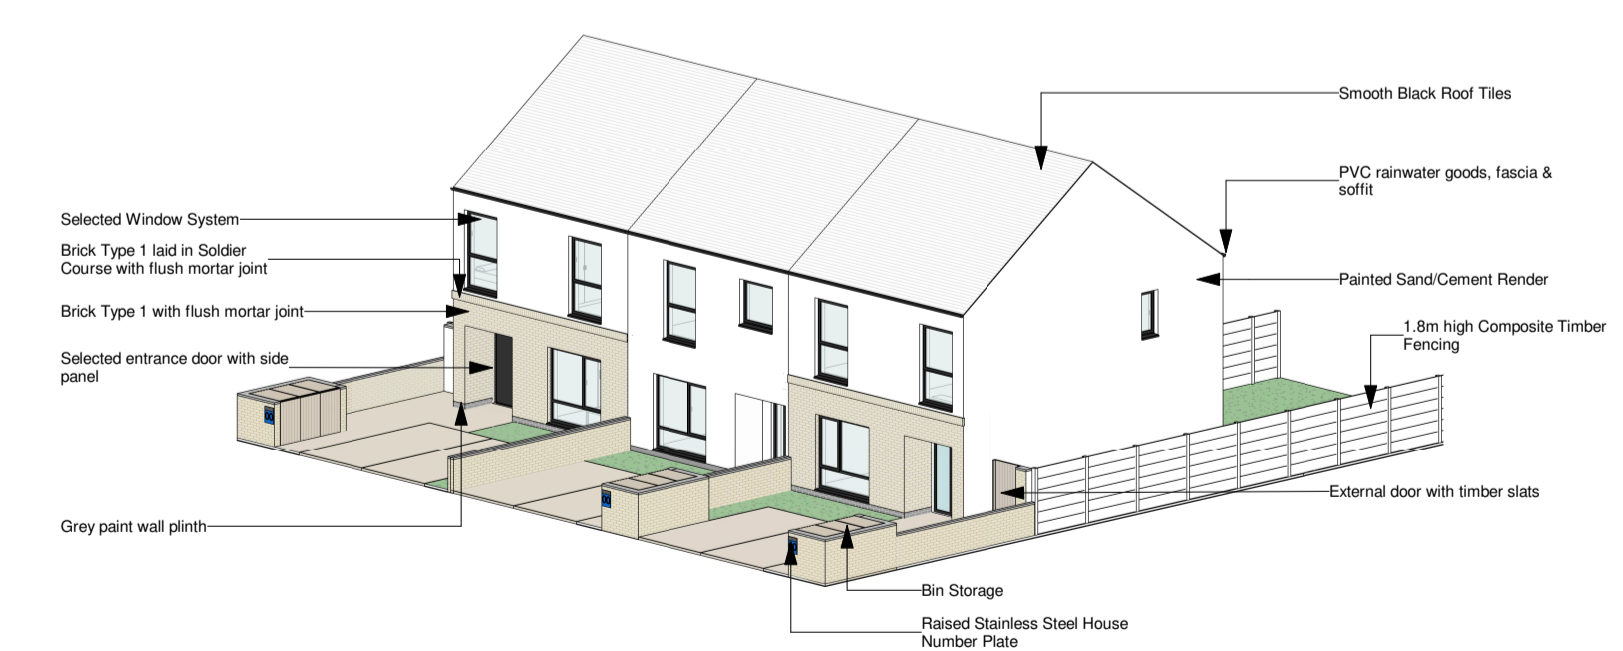

9 House Block HB2 - Axonometric View

*Refer to Architect's Design Statement for selected material & finishes on buildings

For further details as internal dimensions, room areas, external material, etc on all house types, refer to House type drawings
 CHD-WL-H21-ZZ-DR-A-0220
 CHD-WL-H21-ZZ-DR-A-0221
 CHD-WL-H23-ZZ-DR-A-0223
 CHD-WL-H31-ZZ-DR-A-0230
 CHD-WL-H31-ZZ-DR-A-0231
 CHD-WL-H33-ZZ-DR-A-0233
 CHD-WL-H41-ZZ-DR-A-0240

Private backyard garden area, North point, finish floor and ridge levels varies. Refer to site layout plan for individual orientation and finish floor levels.
 CHD-WL-ZZ-ZZ-DR-A-0070
 CHD-WL-ZZ-ZZ-DR-A-0071
 CHD-WL-ZZ-ZZ-DR-A-0072
 CHD-WL-ZZ-ZZ-DR-A-0073
 CHD-WL-ZZ-ZZ-DR-A-0074
 CHD-WL-ZZ-ZZ-DR-A-0075
 CHD-WL-ZZ-ZZ-DR-A-0076

WILSON ARCHITECTURE
 OMM | W

St. Patrick's Place, Wellington Road, Cork +353 (0)21 4555255 info@wilsonarchitecture.ie
 34 Pembroke Road, Dublin 4 +353 (0)1 6601866 www.wilsonarchitecture.ie

Residential Development at Carrigtwohill, Cork		House Block HB2 - GA Drawing	
REV	NO	DATE	BY

© COPYRIGHT This drawing or design may not be reproduced without permission.