


# House Block HB4


## 6 Blocks

NOTE: - DO NOT SCALE. USE FIGURED DIMENSIONS ONLY.  
 - THIS DRAWING IS TO BE READ IN CONJUNCTION WITH ALL RELEVANT SPECIFICATIONS AND DRAWINGS.  
 - ALL DIMENSIONS TO BE CHECKED ON SITE.  
 - IN THE EVENT OF ANY DISCREPANCIES BETWEEN DRAWINGS THE CONTRACTOR IS TO INFORM THE ARCHITECT IMMEDIATELY.


REV.	DATE	DESCRIPTION	DRWN	CHKD	APPRD
P01	06.09.22	Issue for SHD Stage 3 Submission	LC	MT	FCM

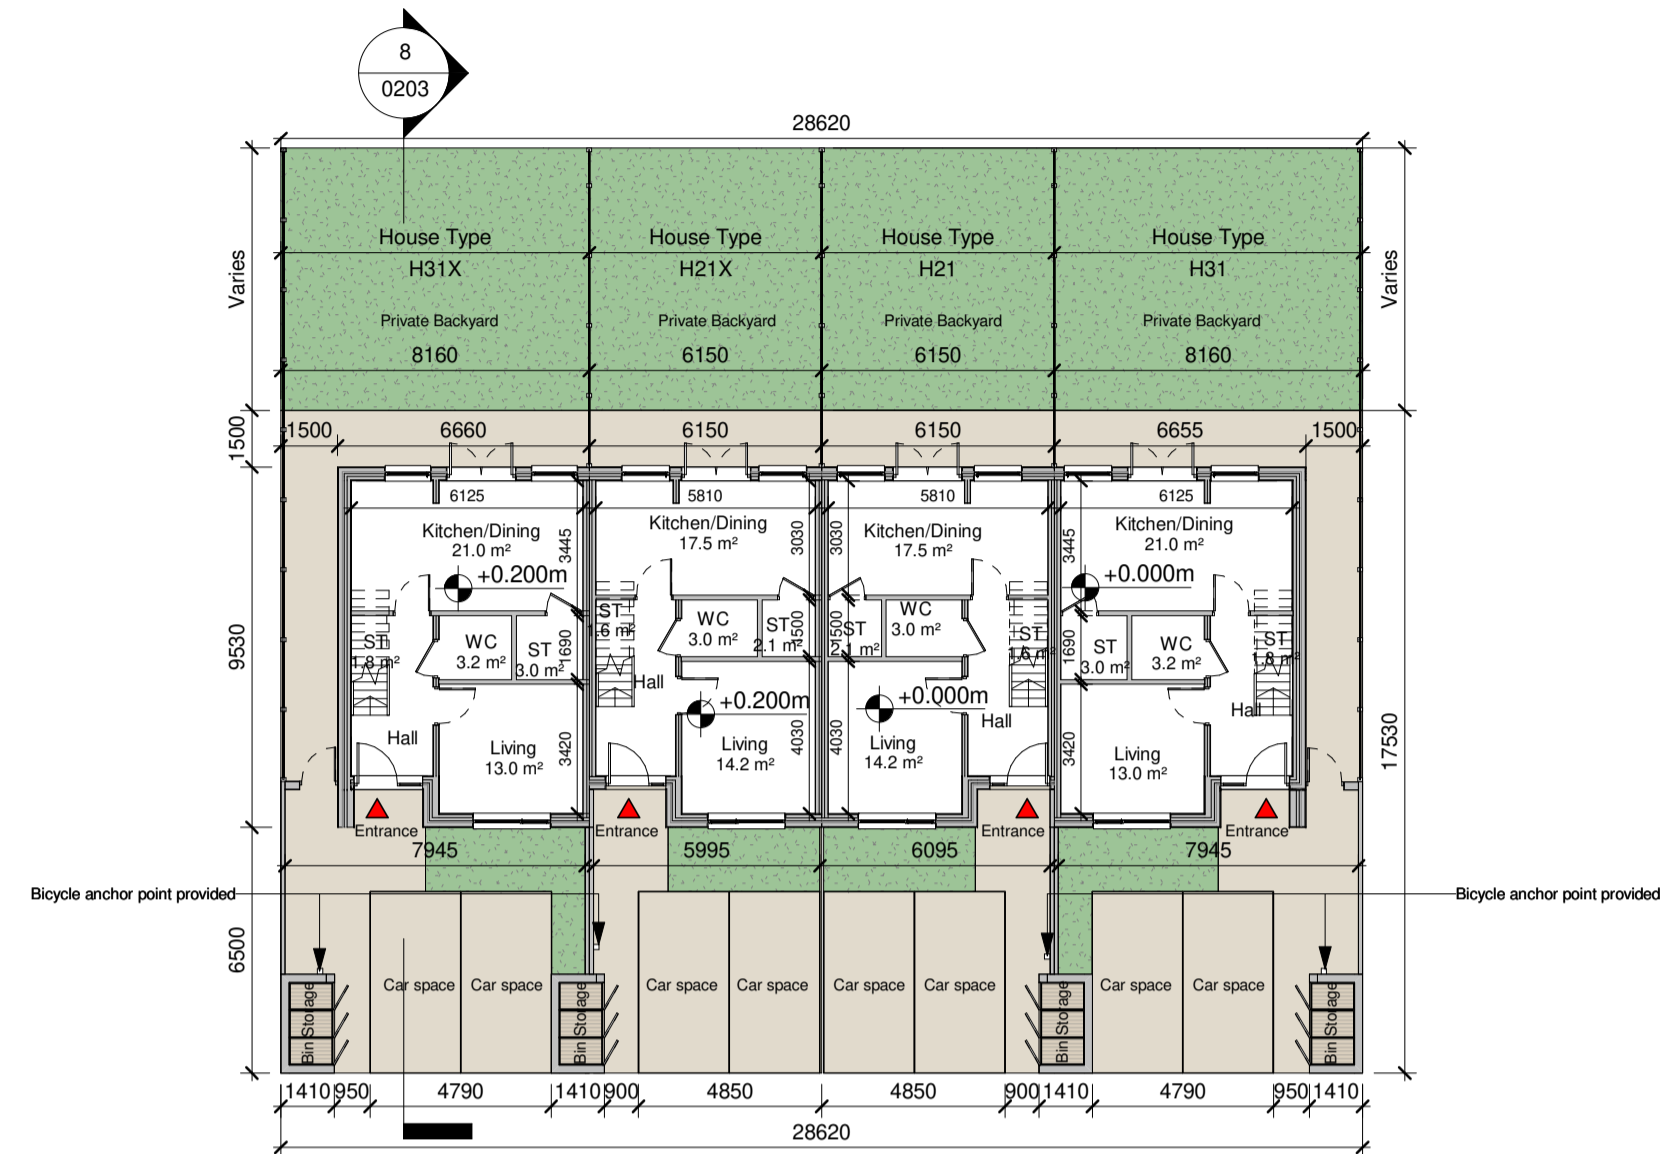


1 House Block HB4 - Ground Floor Plan  
1 : 200

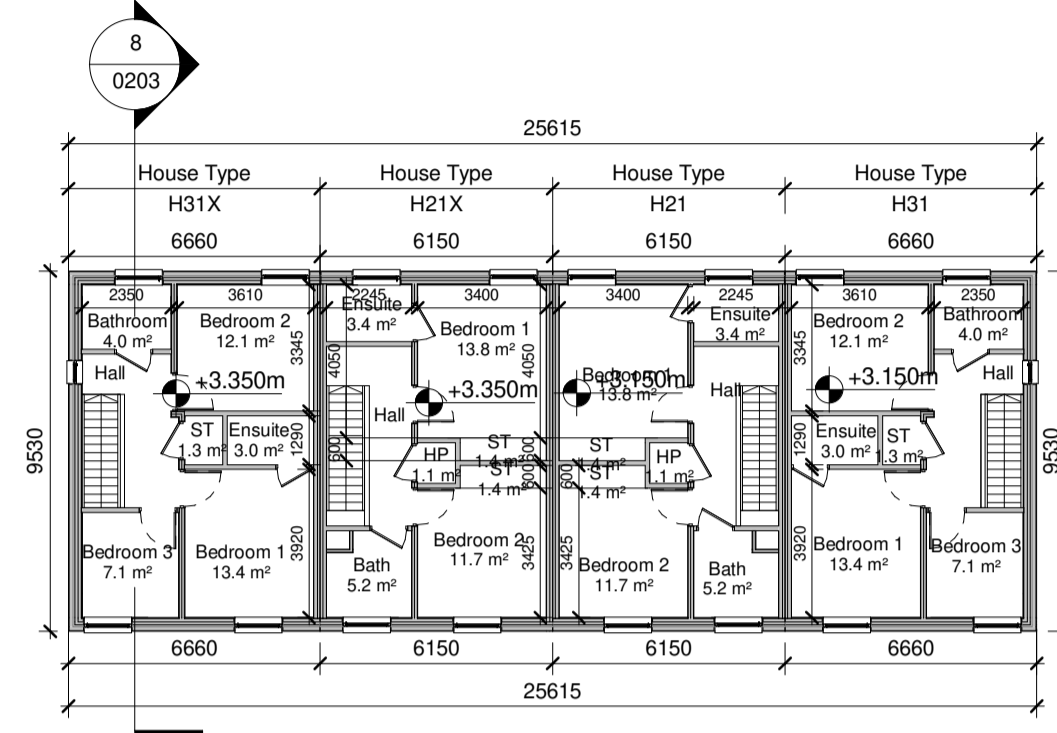


2 House Block HB4 - First Floor Plan  
1 : 200

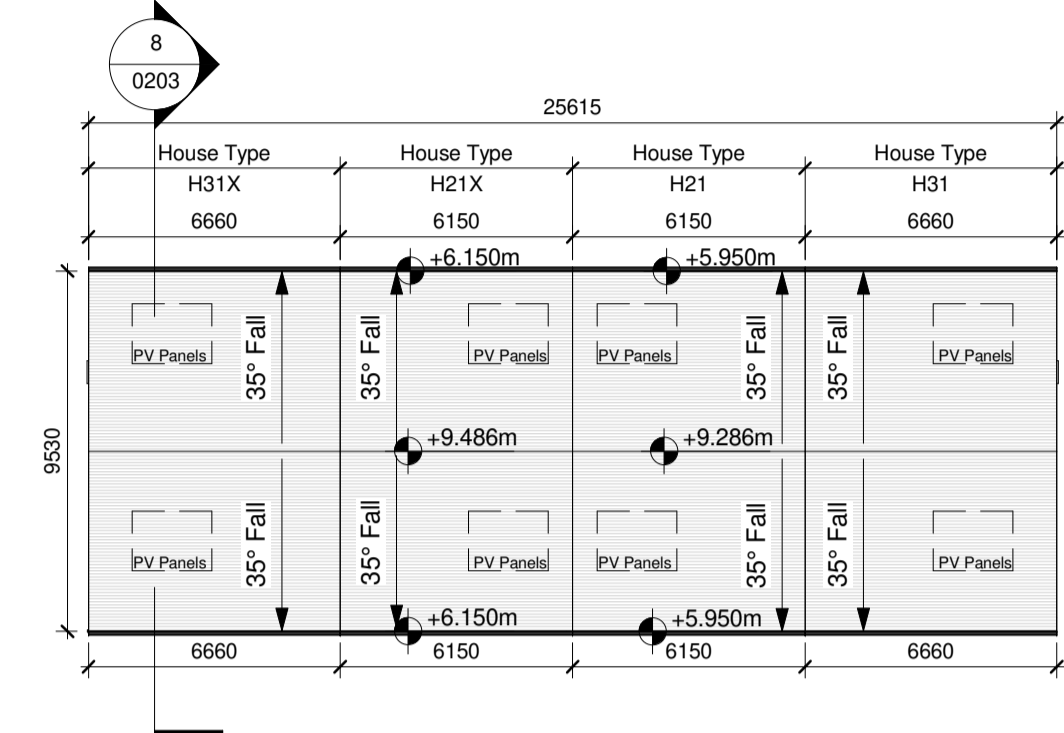


3 House Block HB4 - Roof Plan  
1 : 200

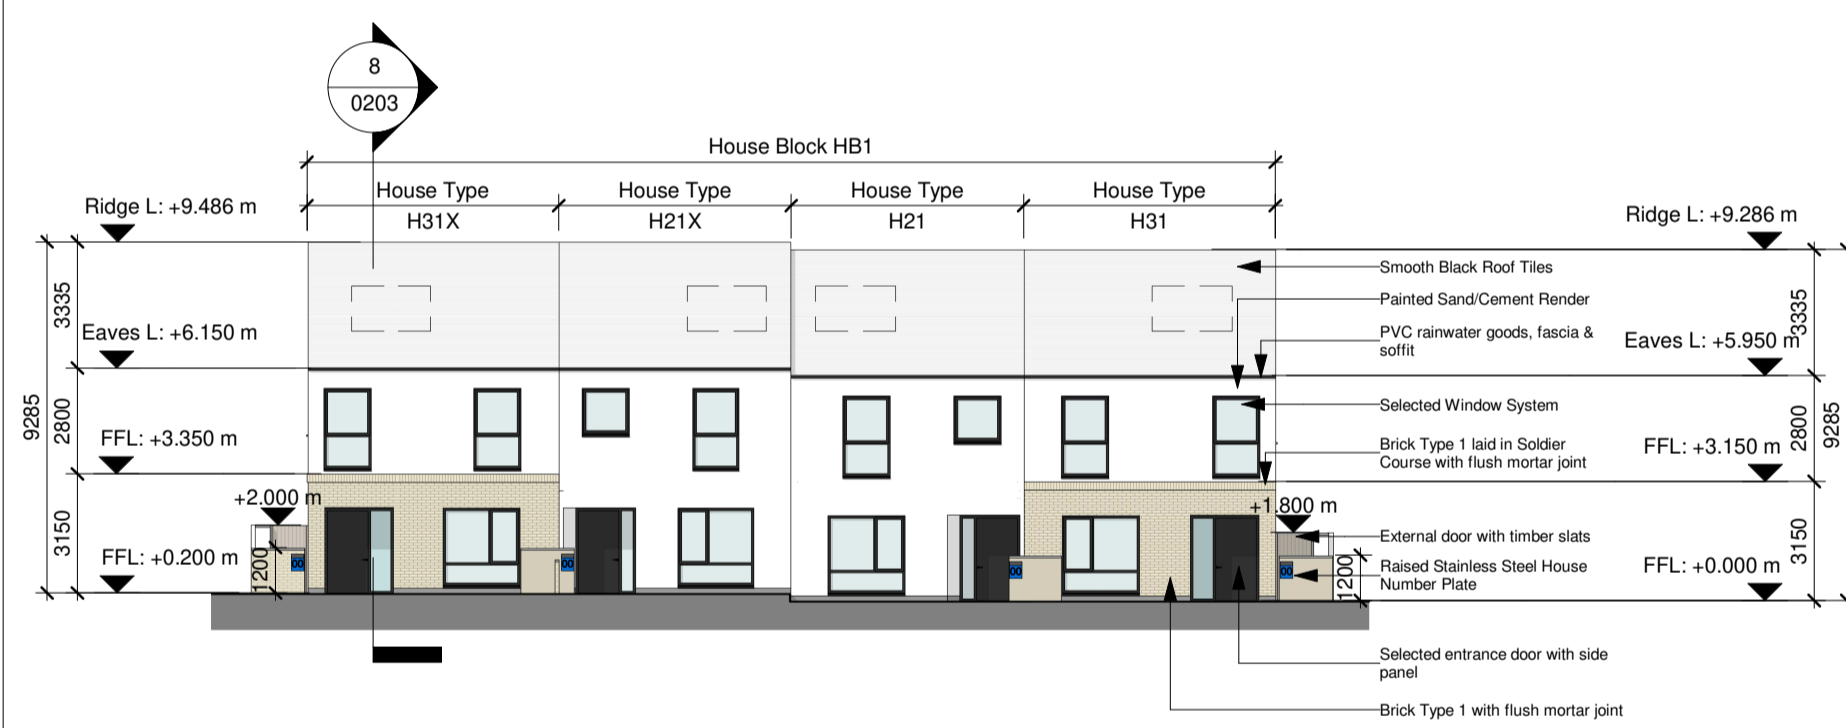


4 House Block HB4 - Front Elevation  
1 : 200

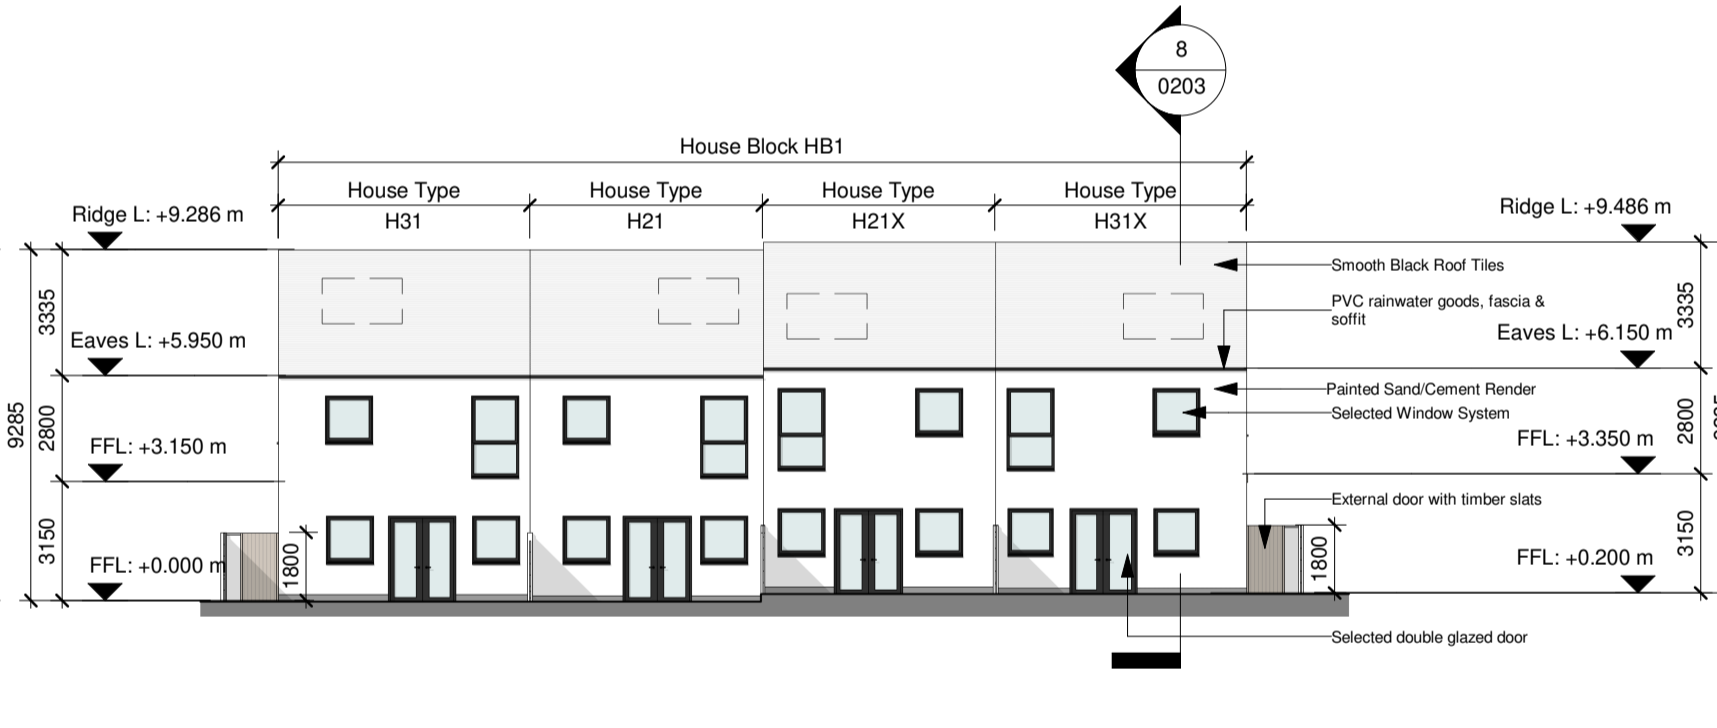


5 House Block HB4 - Rear Elevation  
1 : 200

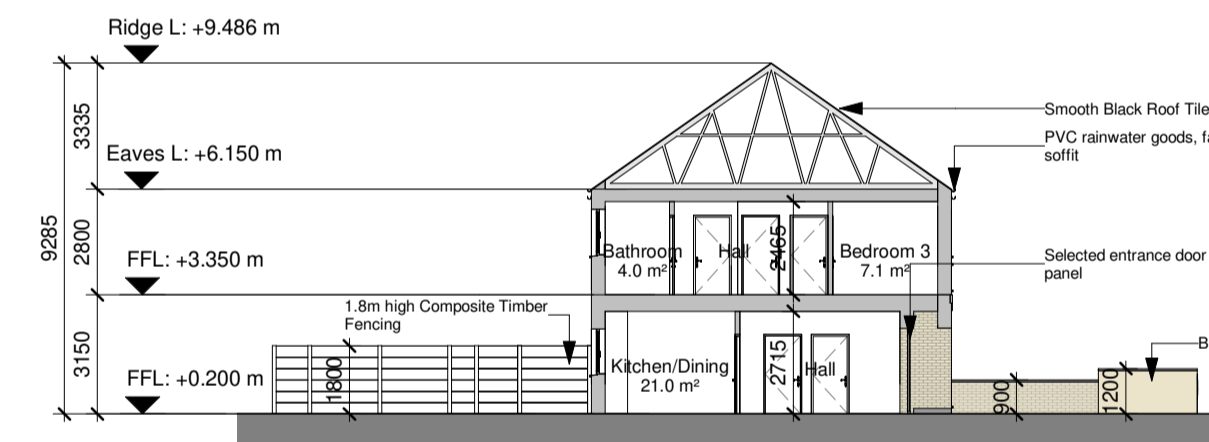

8 House Block HB4 - Section  
1 : 200

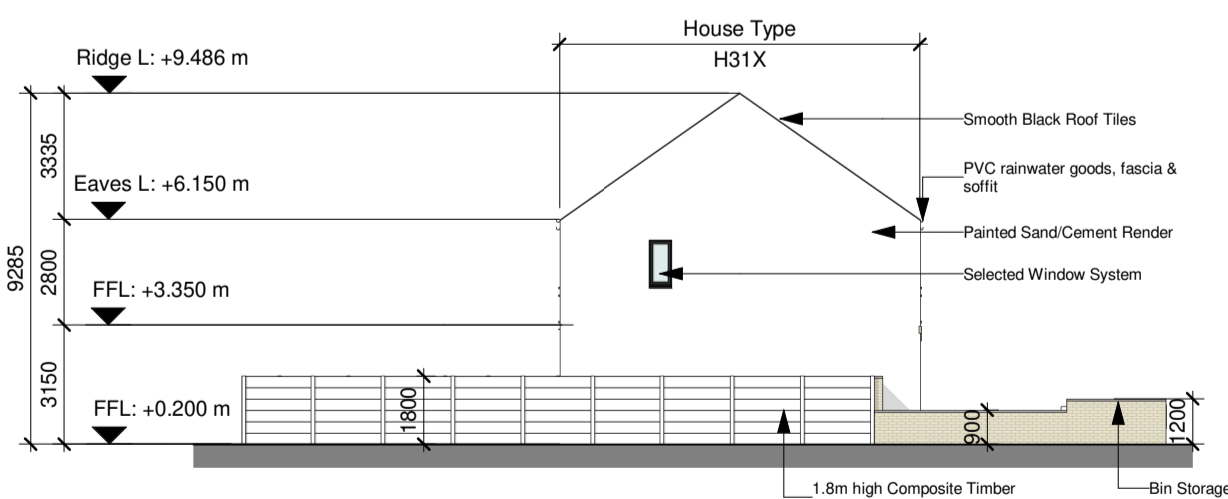

6 House Block HB4 - Side Elevation 01  
1 : 200

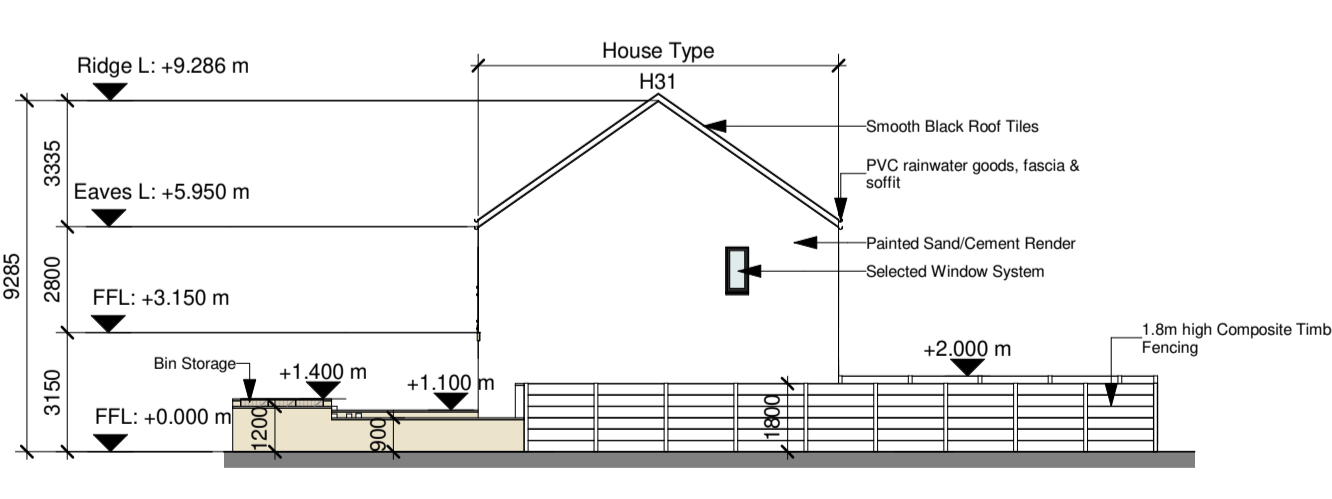

7 House Block HB4 - Side Elevation 02  
1 : 200



9 House Block HB4 - Axonometric View

\*Refer to Architect's Design Statement for selected material & finishes on buildings

For further details as internal dimensions, room areas, external material, etc on all house types, refer to House type drawings  
 CHD-WIL-H21-ZZ-DR-A-0220  
 CHD-WIL-H21-ZZ-DR-A-0221  
 CHD-WIL-H23-ZZ-DR-A-0223  
 CHD-WIL-H31-ZZ-DR-A-0230  
 CHD-WIL-H31-ZZ-DR-A-0231  
 CHD-WIL-H33-ZZ-DR-A-0233  
 CHD-WIL-H41-ZZ-DR-A-0240

Private backyard garden area, North point, finish floor and ridge levels varies. Refer to site layout plan for individual orientation and finish floor level.  
 CHD-WIL-ZZ-ZZ-DR-A-0070  
 CHD-WIL-ZZ-ZZ-DR-A-0071  
 CHD-WIL-ZZ-ZZ-DR-A-0072  
 CHD-WIL-ZZ-ZZ-DR-A-0073  
 CHD-WIL-ZZ-ZZ-DR-A-0074  
 CHD-WIL-ZZ-ZZ-DR-A-0075  
 CHD-WIL-ZZ-ZZ-DR-A-0076

WILSON ARCHITECTURE  
 OMM | W

St. Patrick's Place, Wellington Road, Cork +353 (0)21 4555255 info@wilsonarchitecture.ie  
 34 Pembroke Road, Dublin 4 +353 (0)1 6601866 www.wilsonarchitecture.ie

Residential Development at Carrigtohill, Cork		House Block HB4 - GA Drawing	
FILE NO.	DATE	ISSUE	SCALE
CHD-WIL-ZZ-ZZ-DR-A-0203	S01 P01	2118	As Indicated

© COPYRIGHT This drawing or design may not be reproduced without permission.