



Duplex Block B
14 Units

NOTE: - DO NOT SCALE. USE FIGURED DIMENSIONS ONLY.
- THIS DRAWING IS TO BE READ IN CONJUNCTION WITH ALL RELEVANT SPECIFICATIONS AND DRAWINGS.
- ALL DIMENSIONS TO BE CHECKED ON SITE.
- IN THE EVENT OF ANY DISCREPANCIES BETWEEN DRAWINGS THE CONTRACTOR IS TO INFORM THE ARCHITECT IMMEDIATELY.


REV.	DATE	DESCRIPTION	DRWN.	CHKD.	APPRD.
001	06.06.22	Issue for SHD Stage 3 Submission	LC	MT	PKM

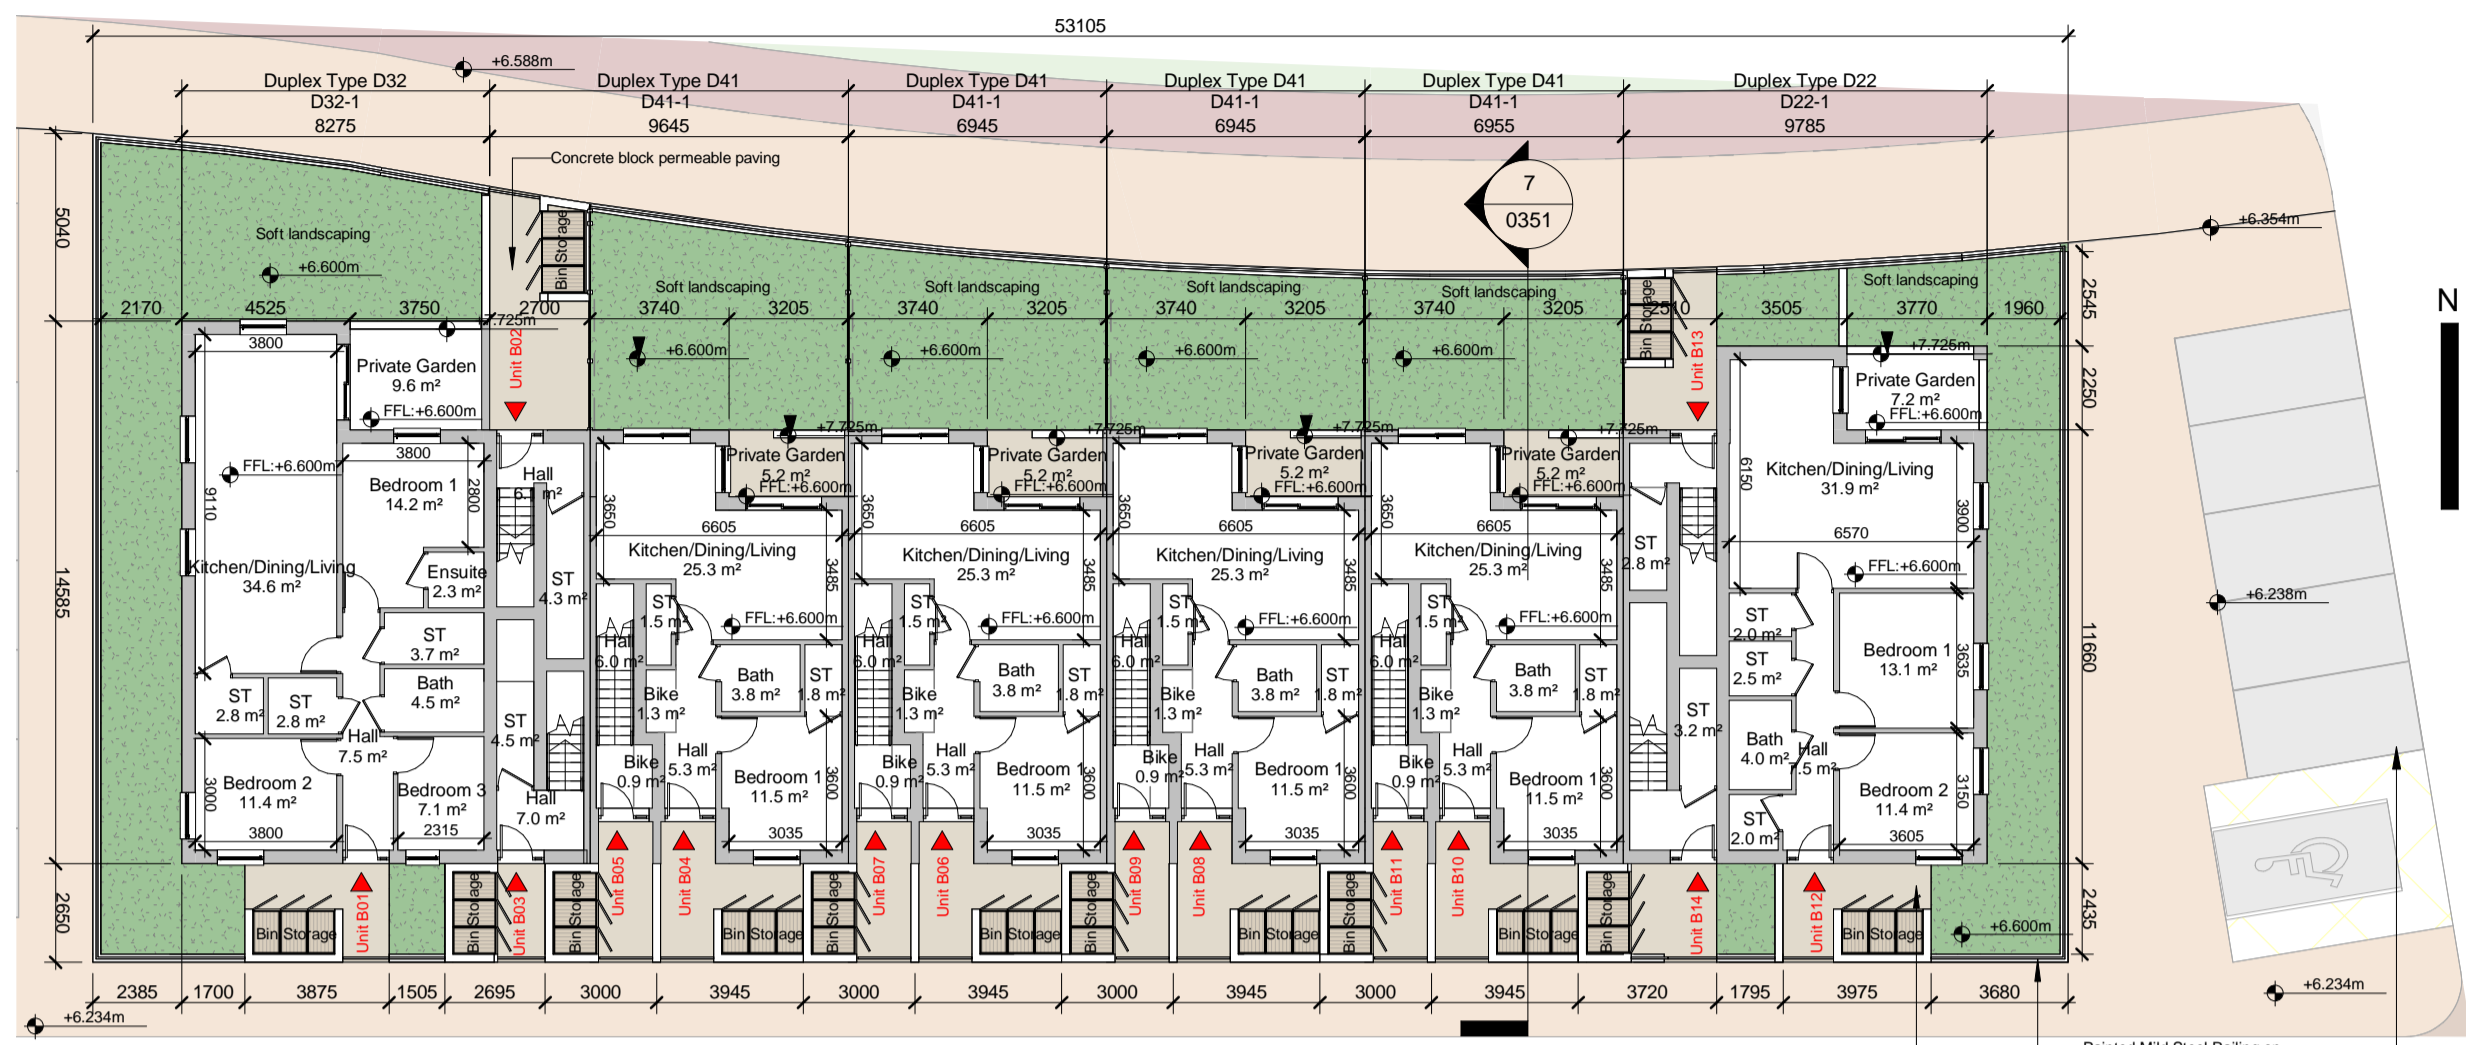


1 Duplex Block B Ground Floor Plan
1 : 200

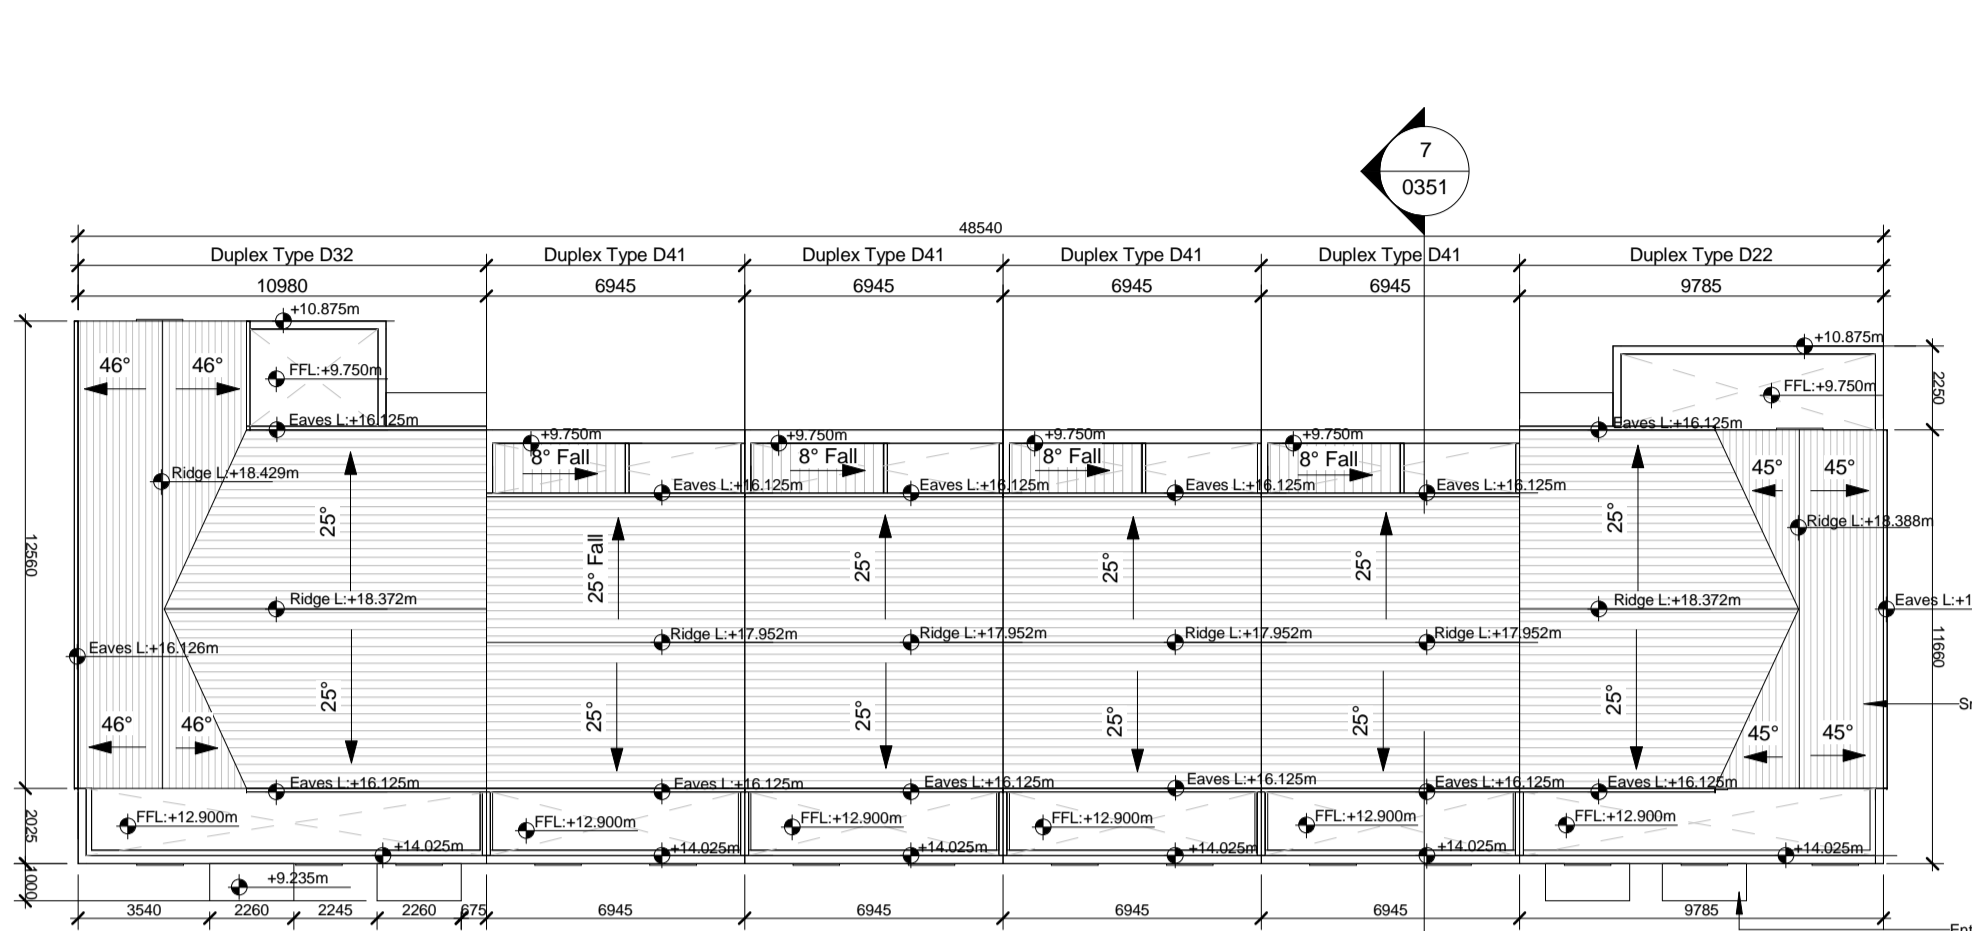

4 Duplex Block B Roof Plan
1 : 200

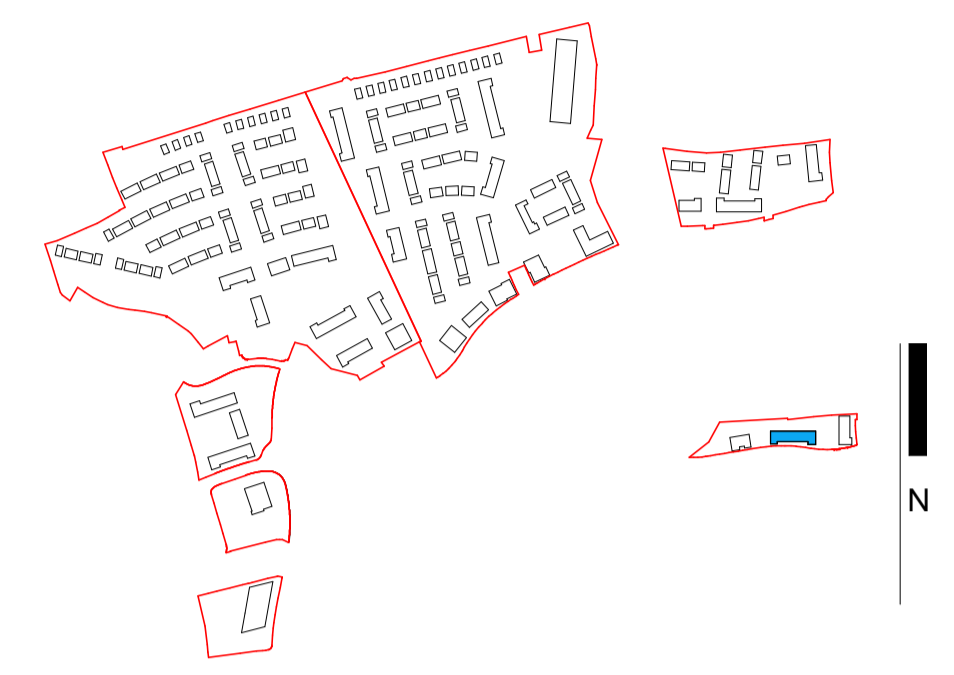


10 Key Plan
1 : 8000

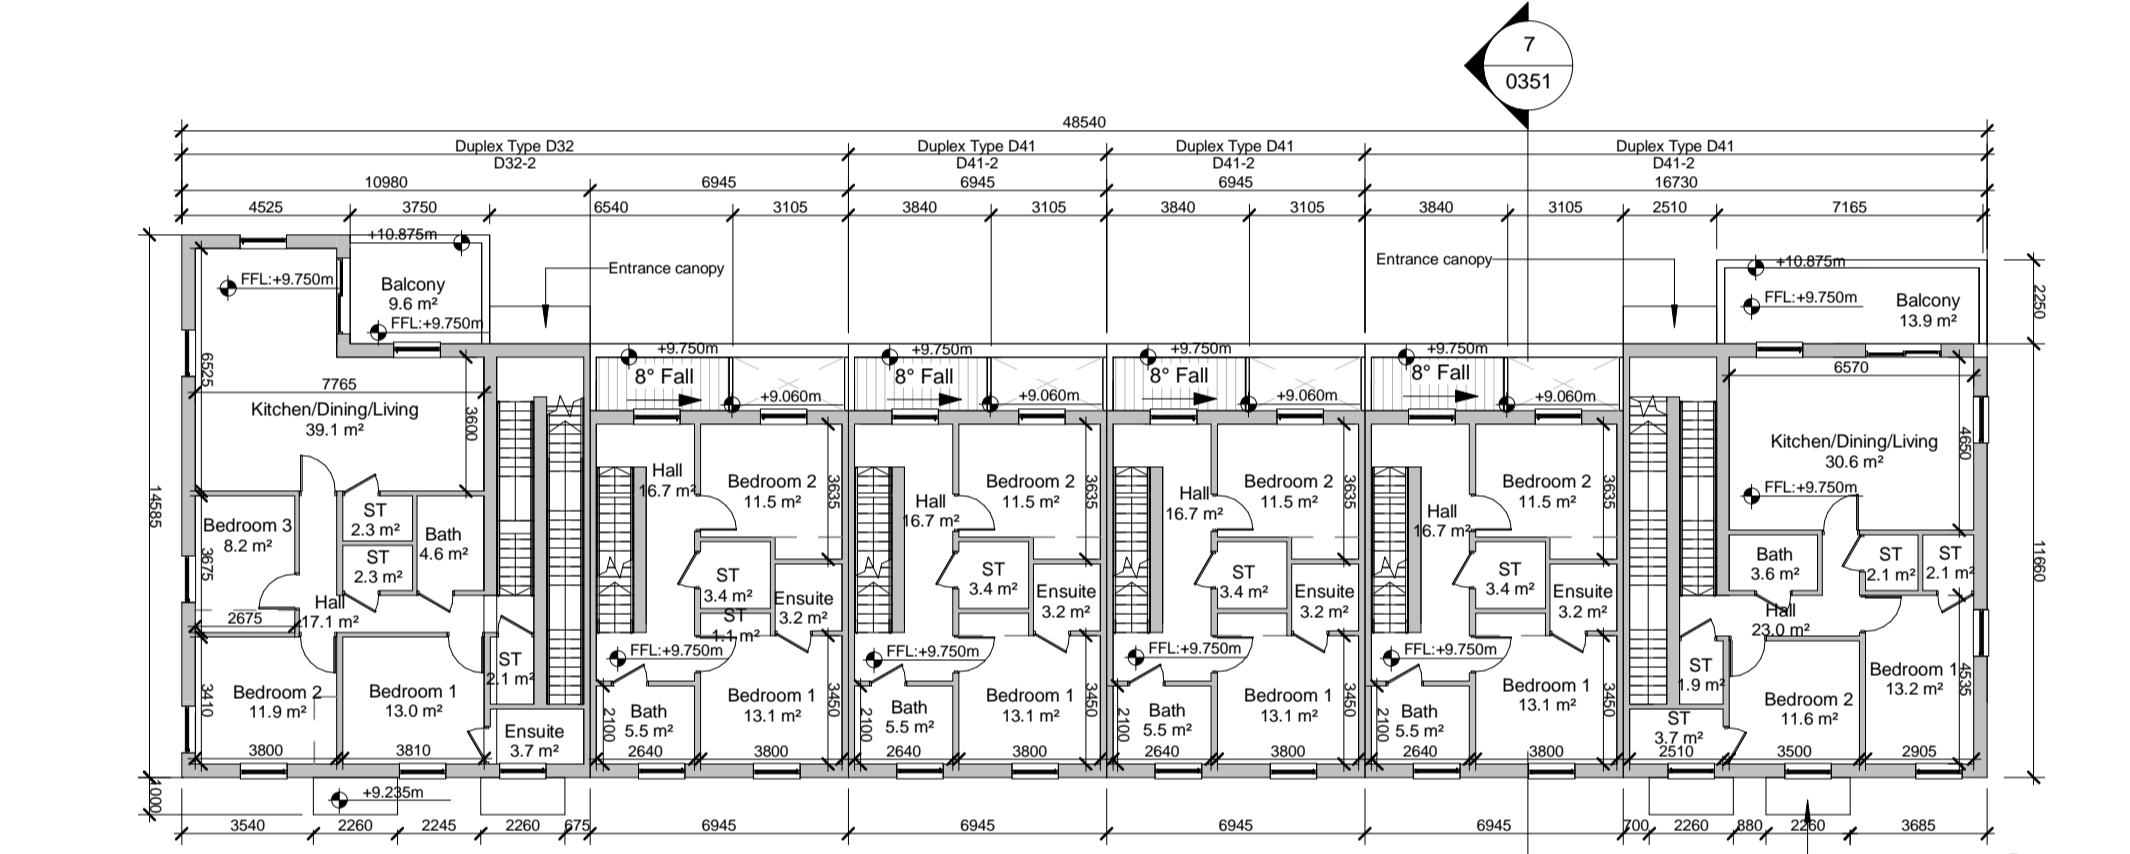


2 Duplex Block B First Floor Plan
1 : 200




5 Duplex Block B North (Front) Elevation
1 : 200

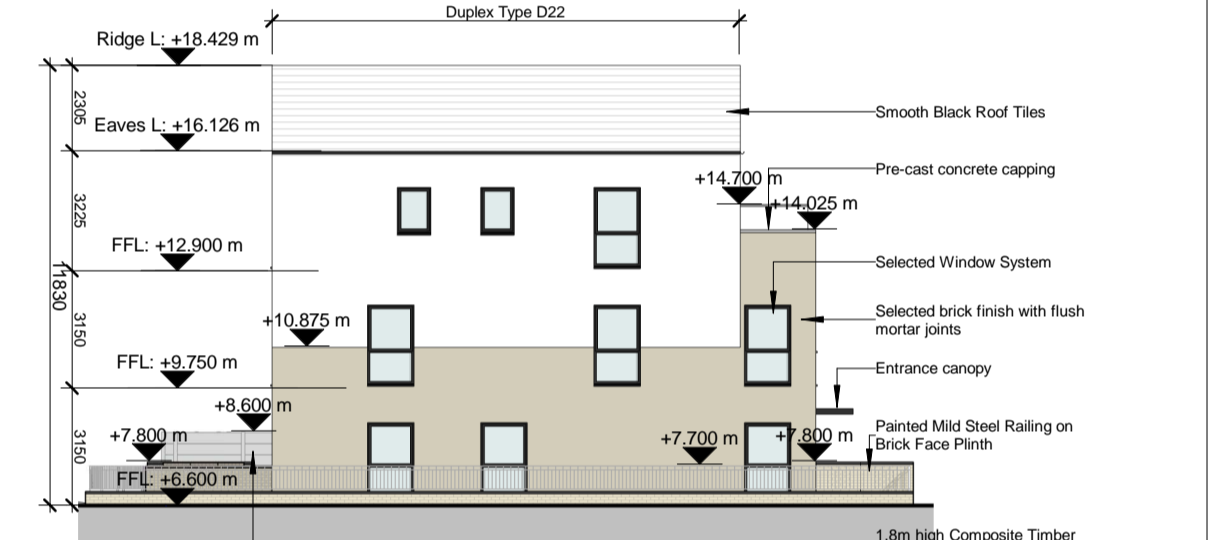


8 Duplex Block B East (Side) Elevation
1 : 200

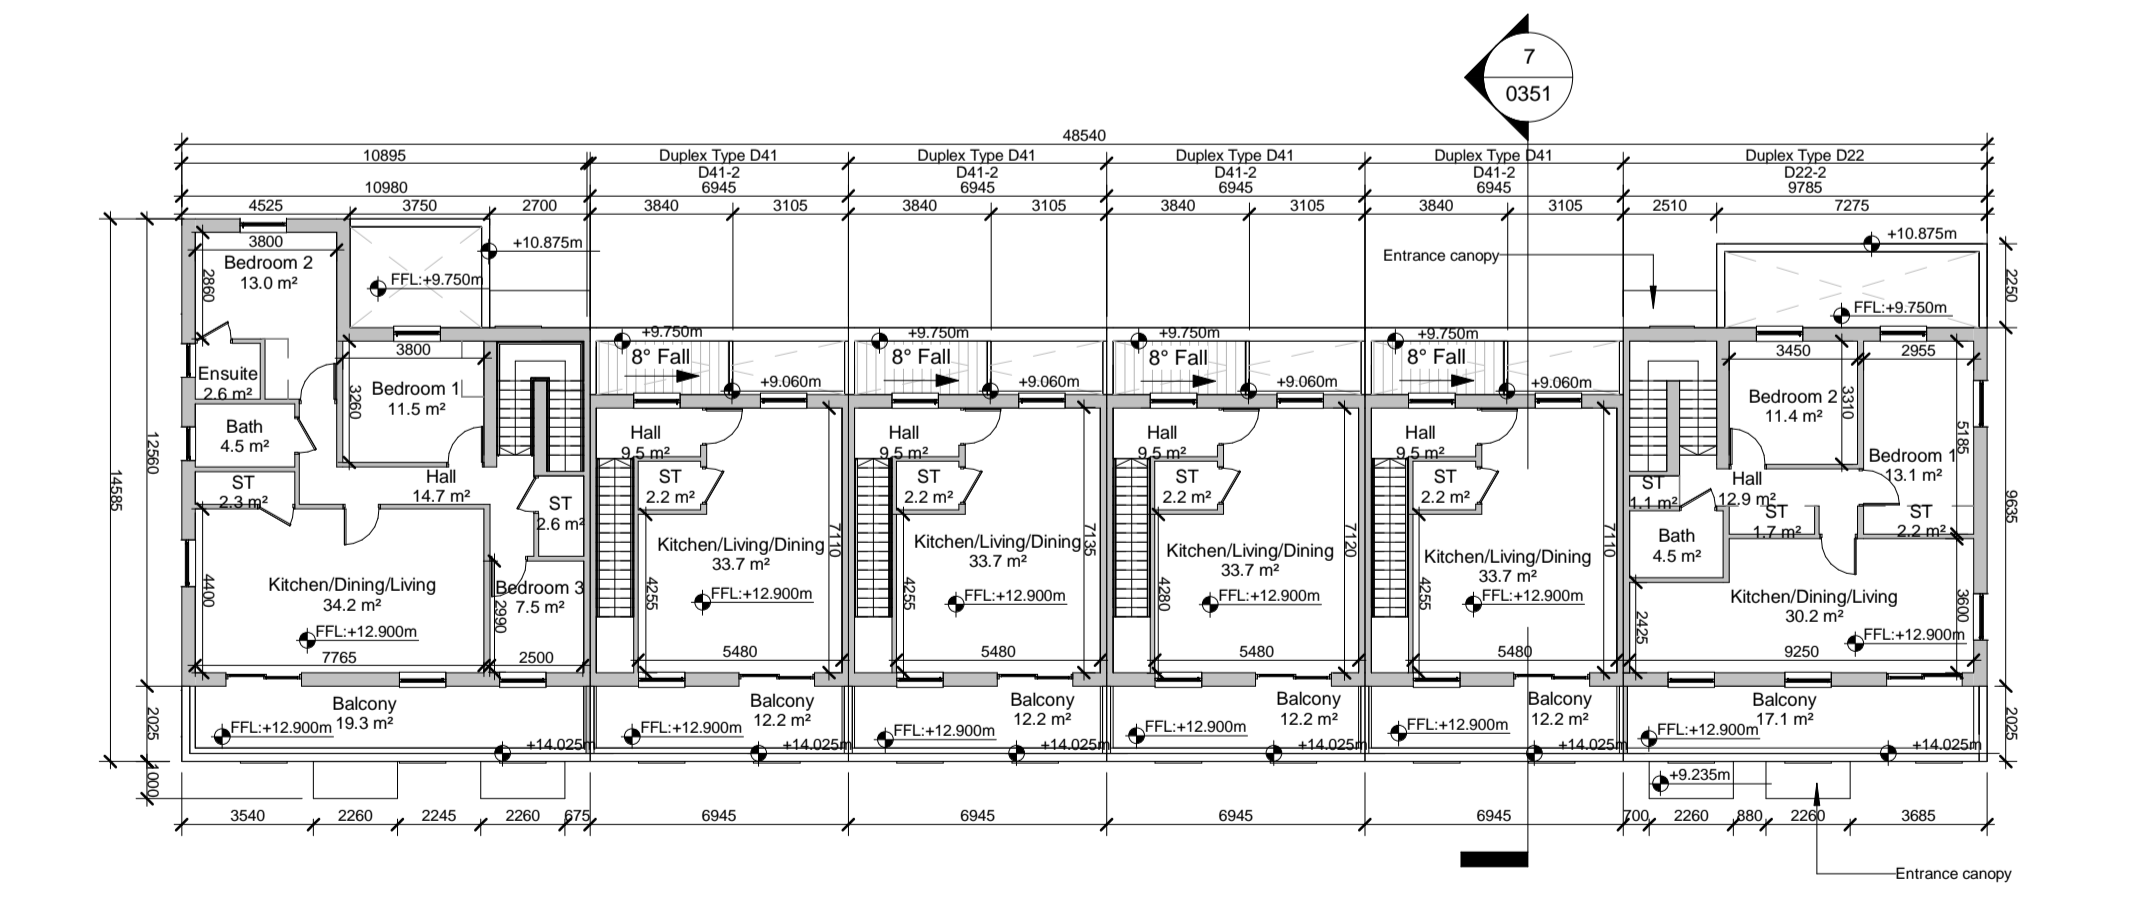


3 Duplex Block B Second Floor Plan
1 : 200

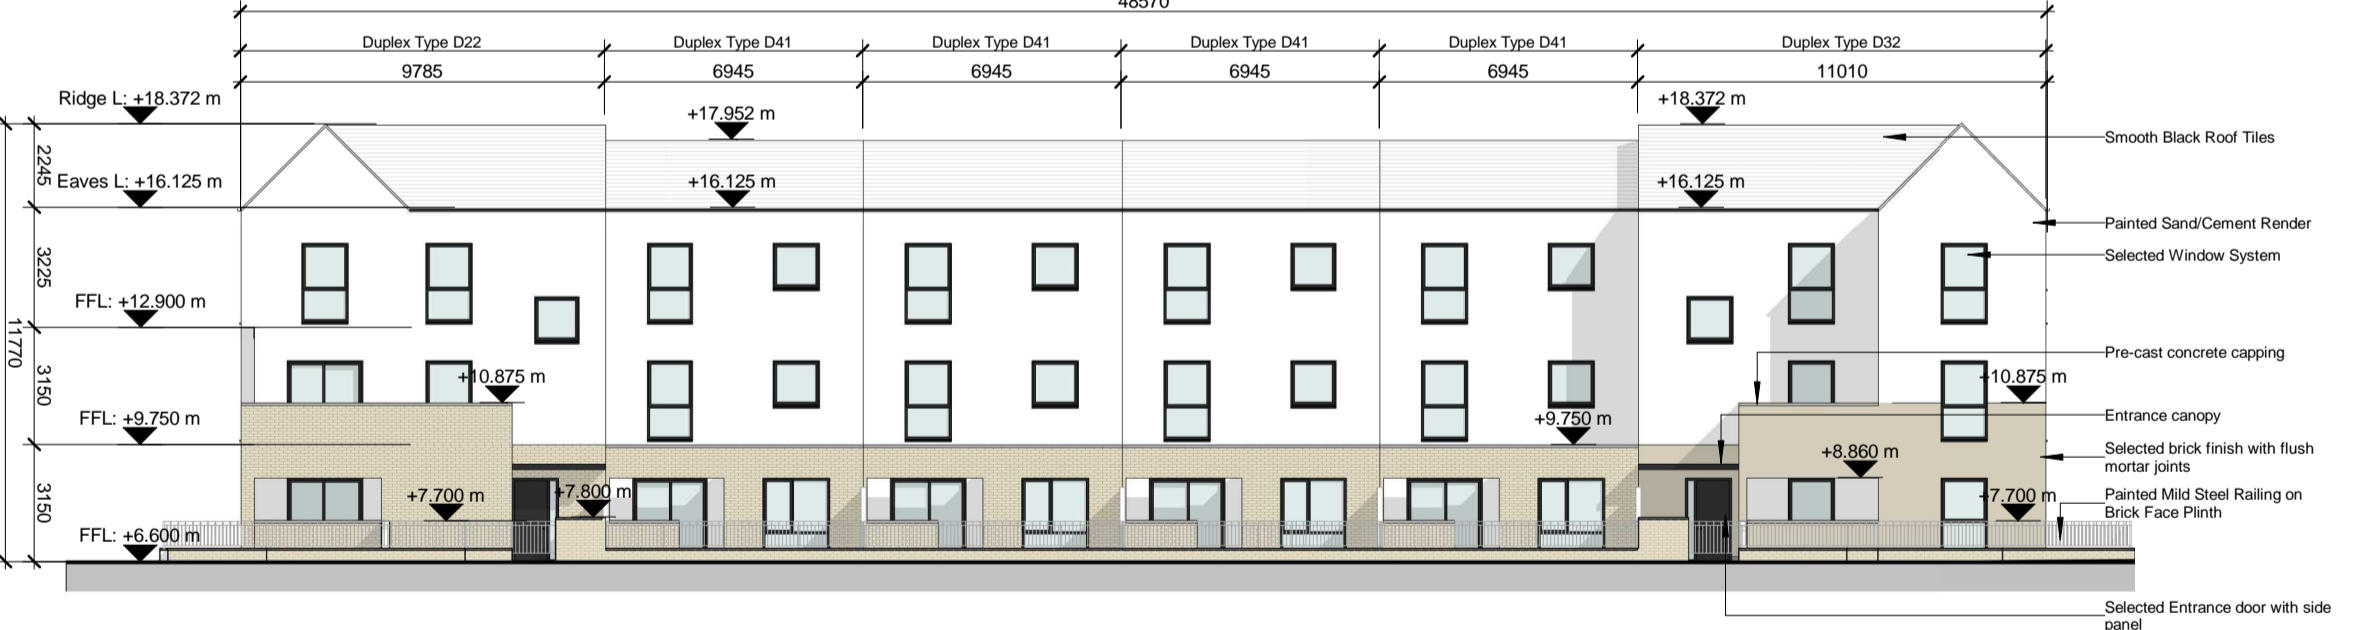

6 Duplex Block B South (Rear) Elevation
1 : 200

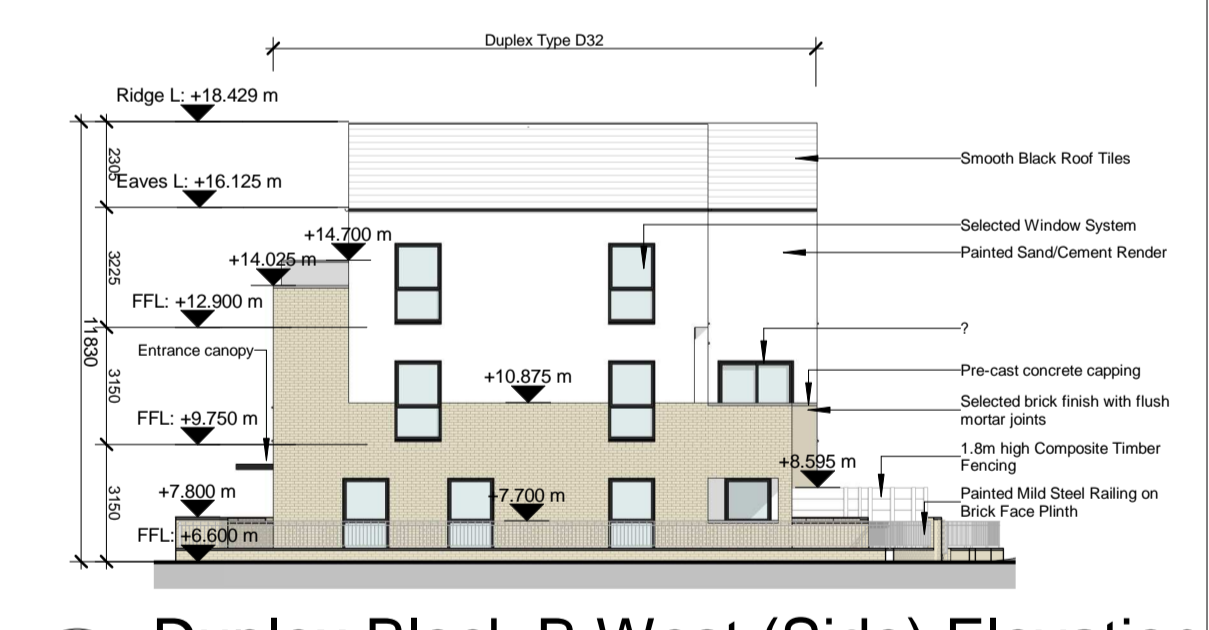

9 Duplex Block B West (Side) Elevation
1 : 200

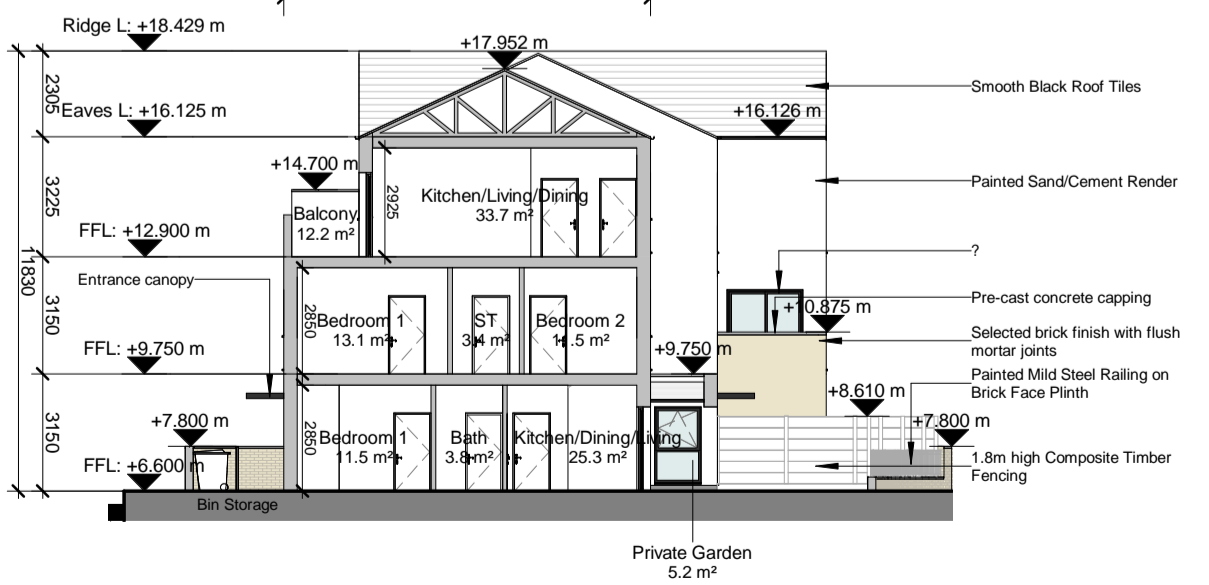

7 Duplex Block B Section
1 : 200

*Refer to Architect's Design Statement for selected material & finishes on buildings

For further details on internal dimensions, room areas, external material, etc. refer to Duplex Apartment type drawings

- CHD-WIL-D21-ZZ-DR-A-0320
- CHD-WIL-D22-ZZ-DR-A-0321
- CHD-WIL-D31-ZZ-DR-A-0330
- CHD-WIL-D32-ZZ-DR-A-0331
- CHD-WIL-D41-ZZ-DR-A-0340
- CHD-WIL-D41-ZZ-DR-A-0341
- CHD-WIL-D41-ZZ-DR-A-0342

- Refer to site layout plan for individual orientation, private back garden area and finish floor level.
- CHD-WIL-ZZ-ZZ-DR-A-0070
- CHD-WIL-ZZ-ZZ-DR-A-0071
- CHD-WIL-ZZ-ZZ-DR-A-0072
- CHD-WIL-ZZ-ZZ-DR-A-0073
- CHD-WIL-ZZ-ZZ-DR-A-0074
- CHD-WIL-ZZ-ZZ-DR-A-0075
- CHD-WIL-ZZ-ZZ-DR-A-0076



St. Patrick's Place, Wellington Road, Cork
36 Pembroke Road, Dublin 4

+353 (0)21 4555255
+353 (0)1 6401866

info@wilsonarchitecture.ie
www.wilsonarchitecture.ie

© COPYRIGHT this drawing or design may not be reproduced without permission.

PROJECT	DATE	SCALE	DATE	SCALE
Residential Development at Carrigrohilly, Cork	03/10/2021	As Indicated	03/10/2021	As Indicated
Duplex Block Type B - GA Drawing	03/10/2021	As Indicated	03/10/2021	As Indicated