



Duplex Block G
10 Units

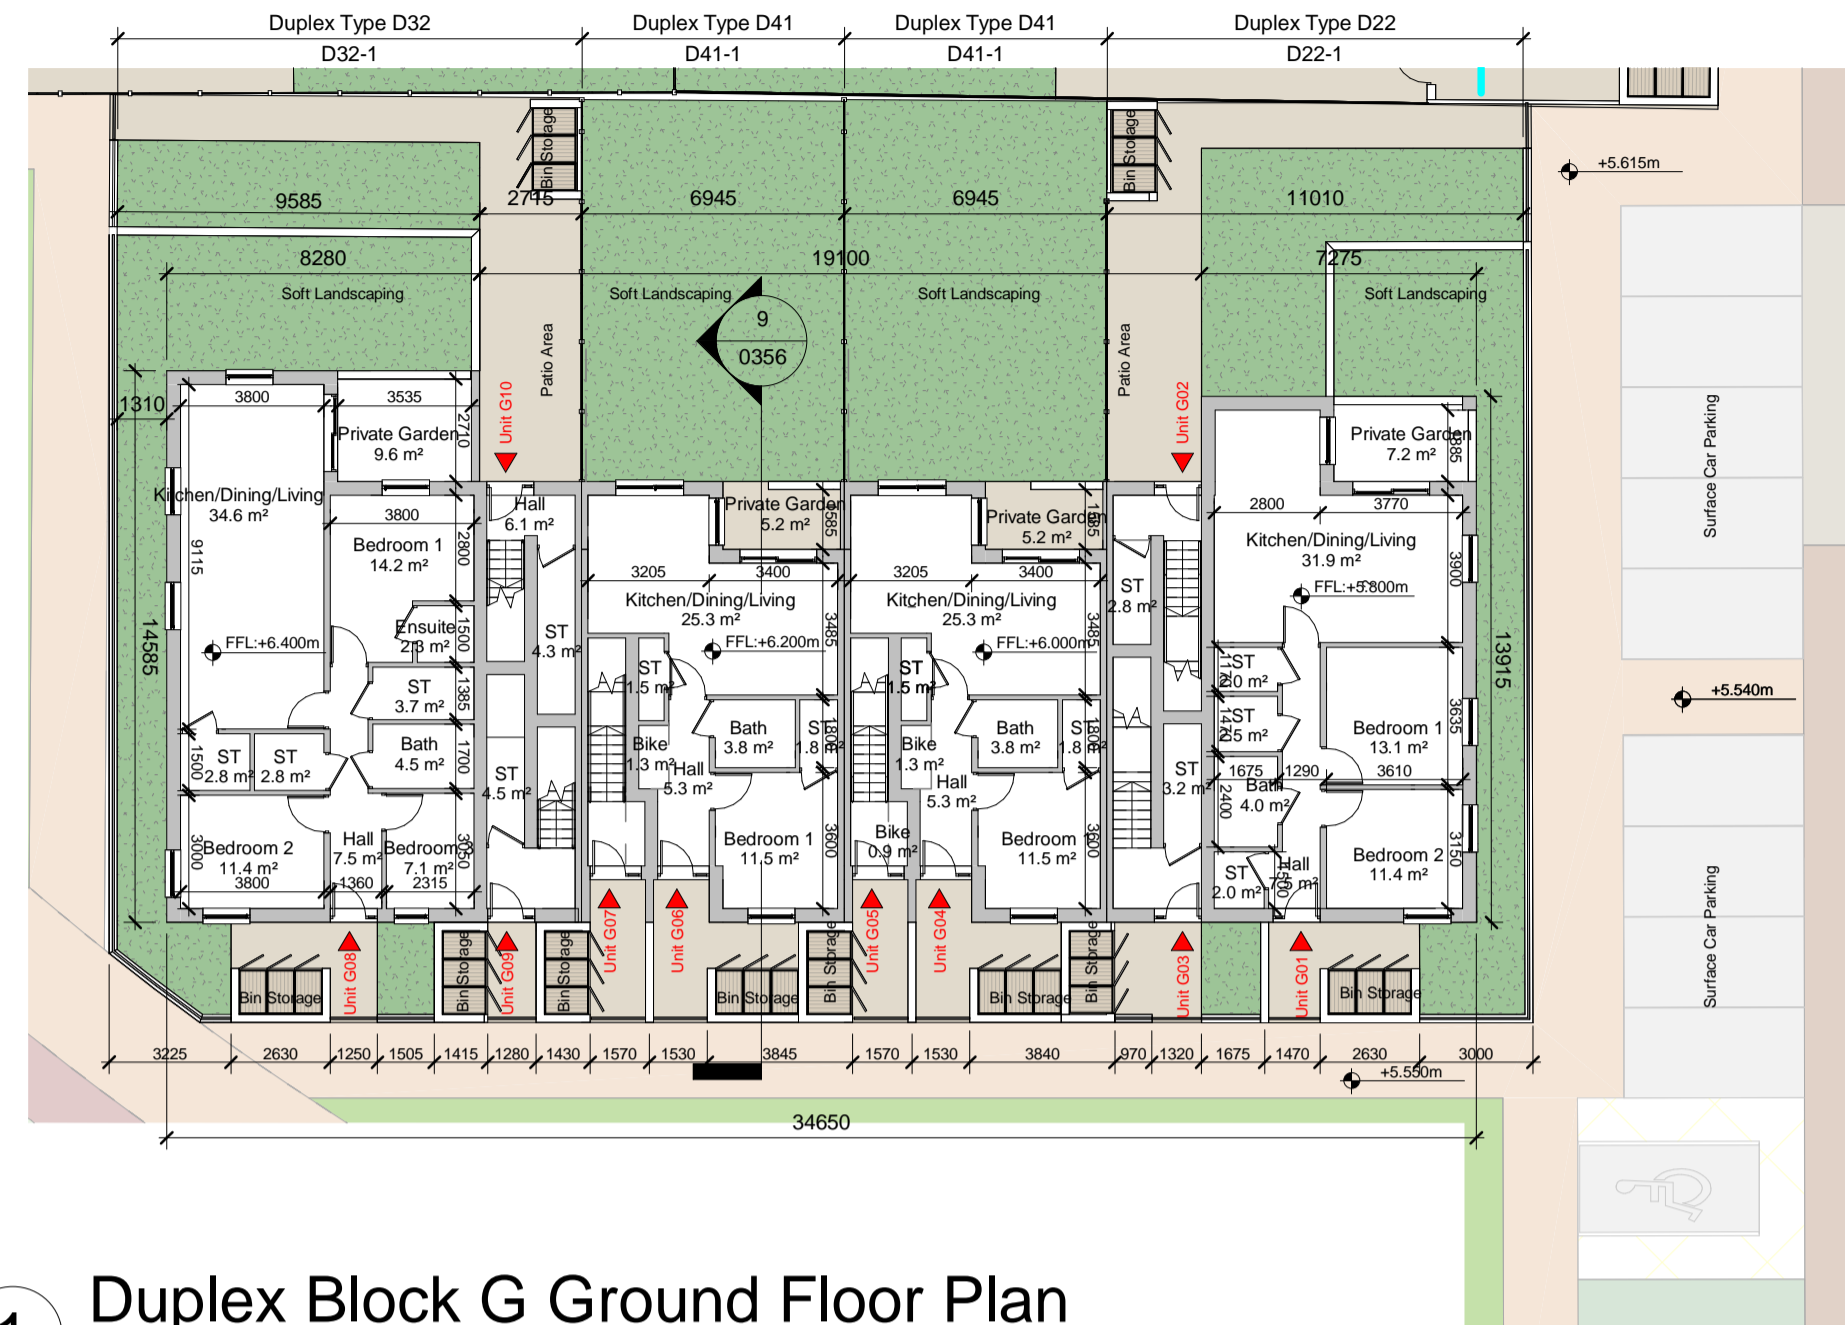

1 Duplex Block G Ground Floor Plan
1 : 200

4 Duplex Block G Roof Plan
1 : 200

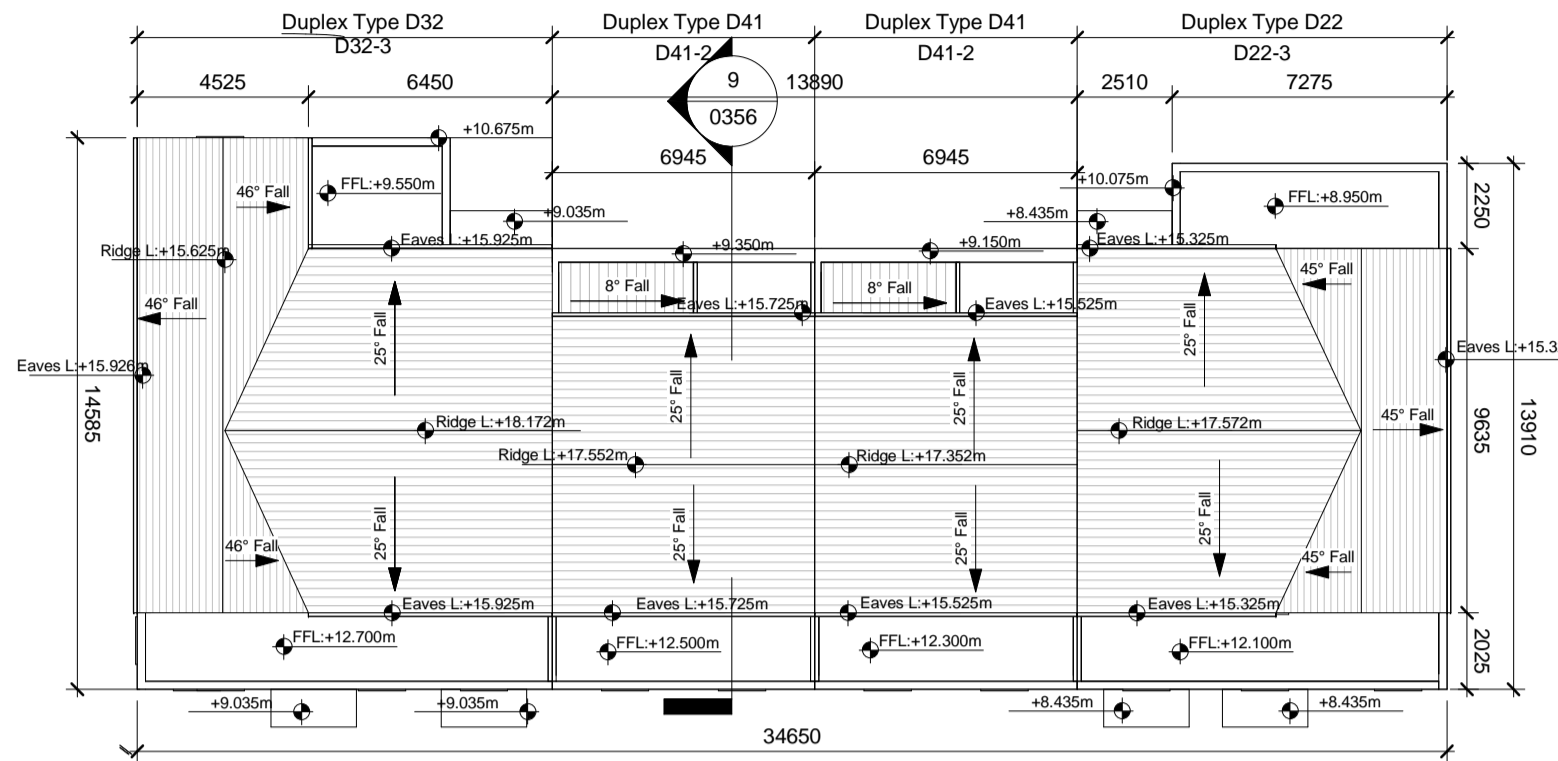

*Refer to Architect's Design Statement for selected material & finishes on buildings

For further details on internal dimensions, room areas, external material, etc. refer to Duplex Apartment type drawings


Refer to site layout plan for individual orientation, private back garden area and finish floor level.

NOTE: - DO NOT SCALE. USE FIGURED DIMENSIONS ONLY
- THIS DRAWING IS TO BE READ IN CONJUNCTION WITH ALL RELEVANT SPECIFICATIONS AND DRAWINGS
- ALL DIMENSIONS TO BE CHECKED ON SITE
- IN THE EVENT OF ANY DISCREPANCIES BETWEEN DRAWINGS THE CONTRACTOR IS TO INFORM THE ARCHITECT IMMEDIATELY

REV.	DATE	DESCRIPTION	DRWN	CHKD	APPRD
P01	06.06.22	Issue for SHD Stage 3 Submission	LC	MT	PCM




10 Key Plan
1 : 8000

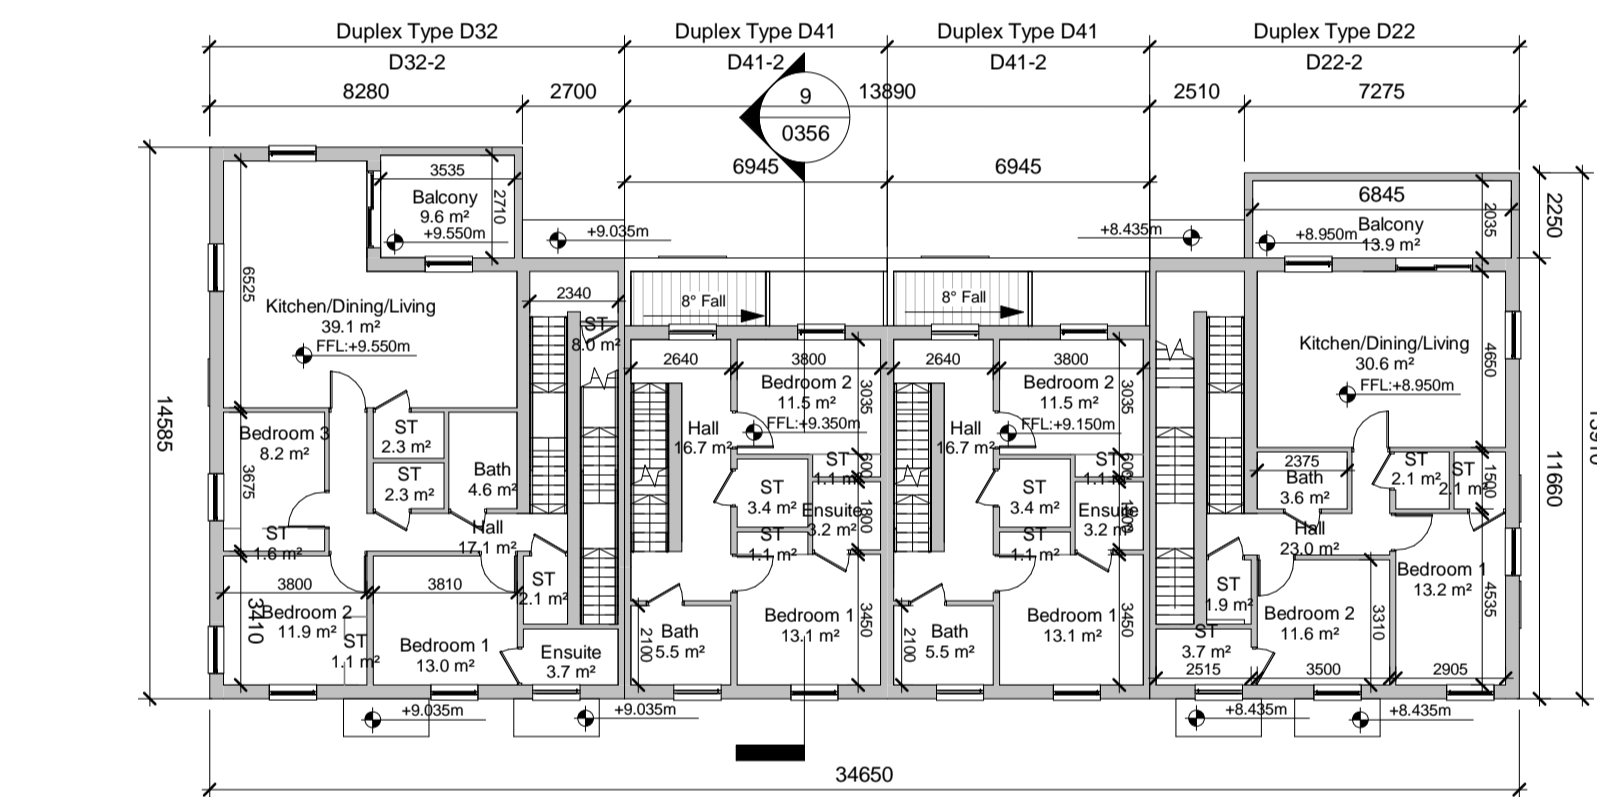


2 Duplex Block G First Floor Plan
1 : 200




5 Duplex Block G West (Front) Elevation
1 : 200

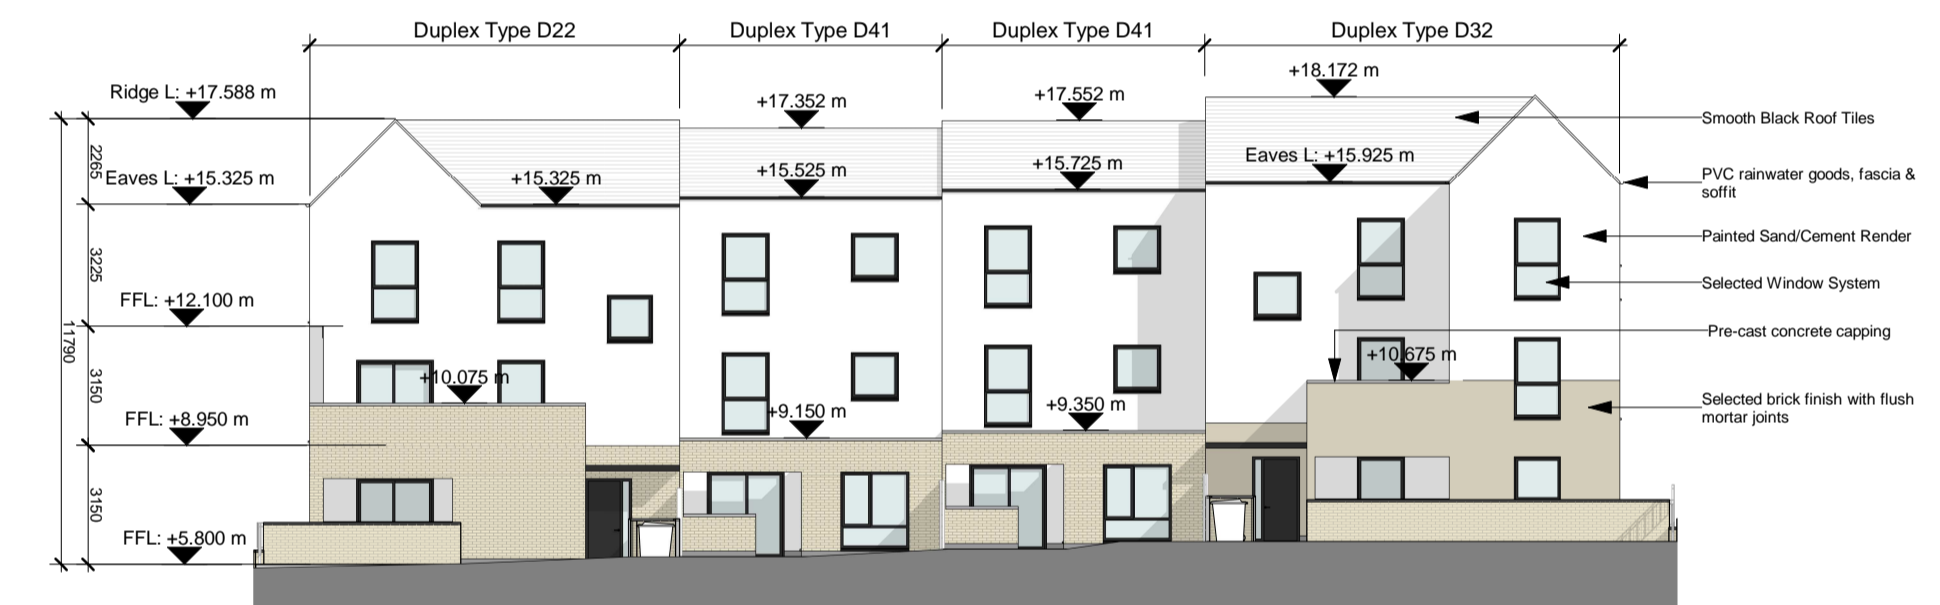


6 Duplex Block G East (Rear) Elevation
1 : 200

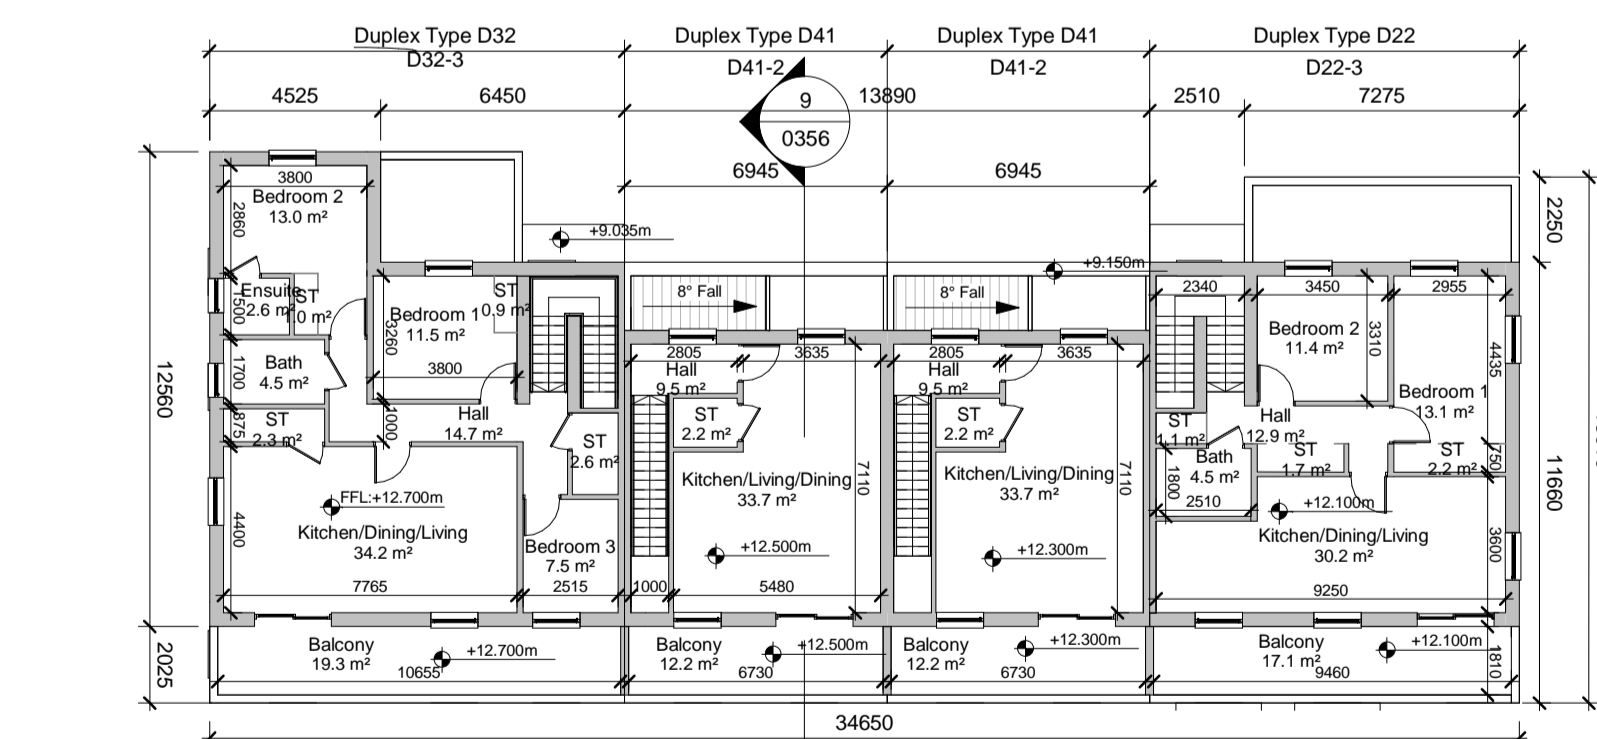


3 Duplex Block G Second Floor Plan
1 : 200

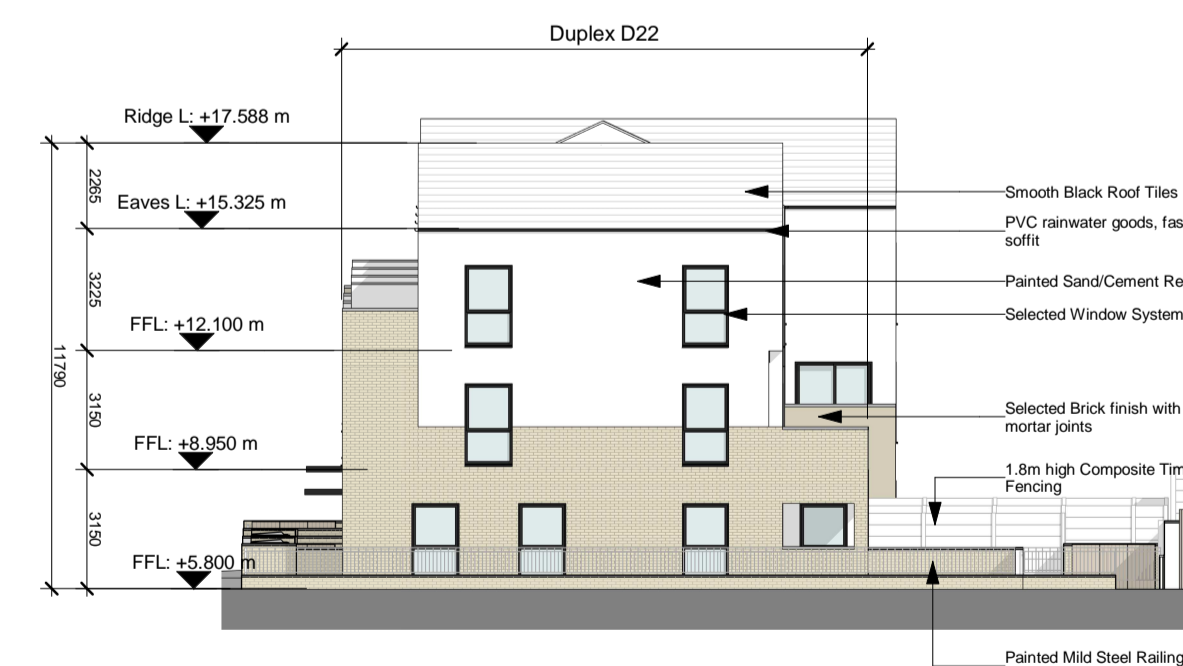

7 Duplex Block G South Elevation
1 : 200

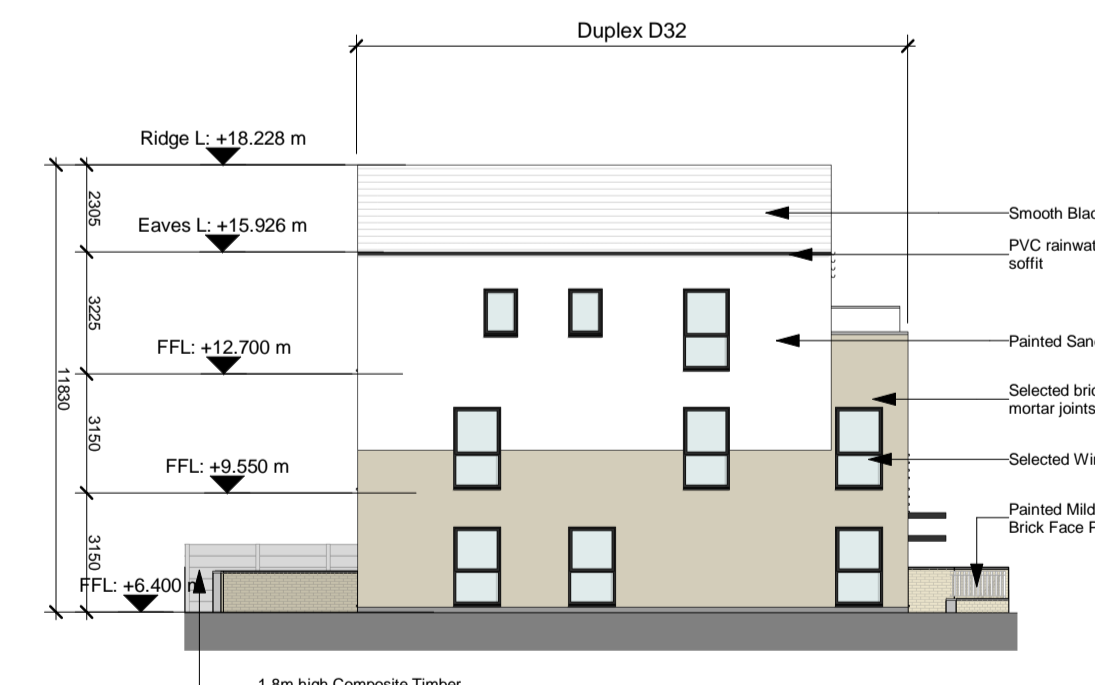

8 Duplex Block G North Elevation
1 : 200

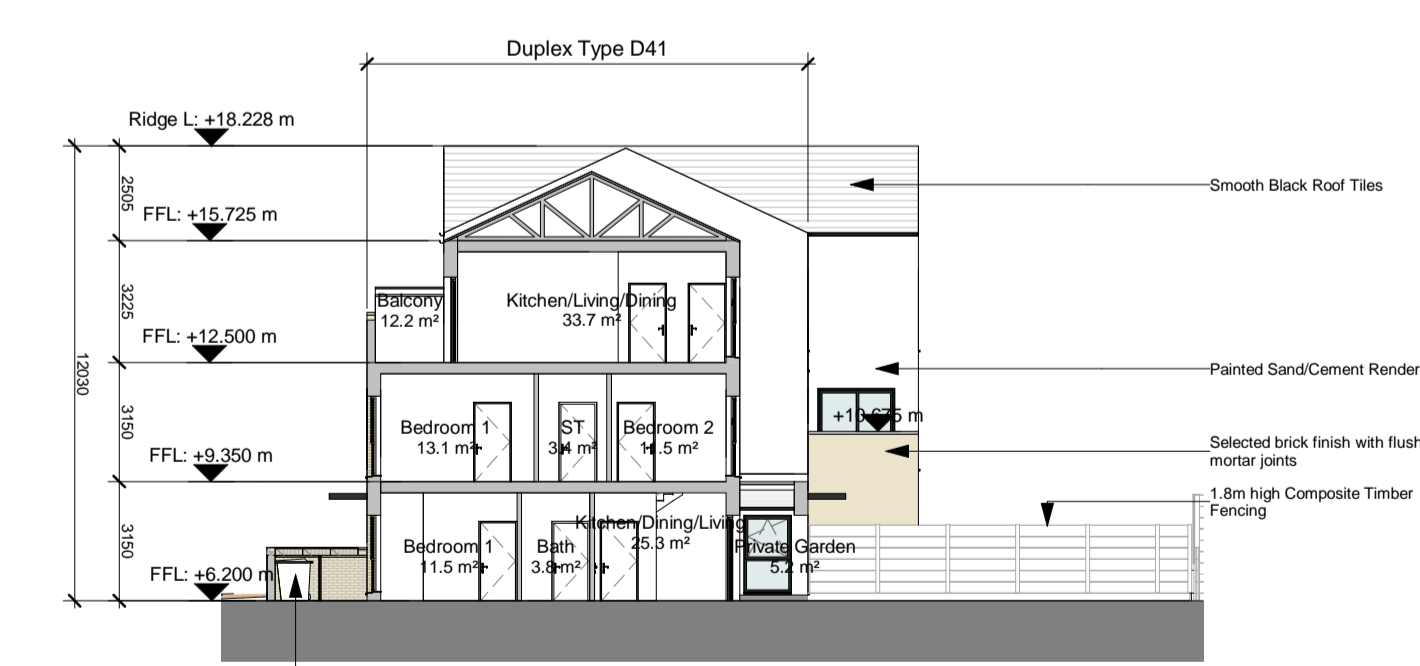

9 Duplex Block G Section
1 : 200

WILSON ARCHITECTURE
OMM | W