

**Duplex Block I**  
8 Units

\*Refer to Architect's Design Statement for selected material & finishes on buildings

NOTE: - DO NOT SCALE. USE FIGURED DIMENSIONS ONLY  
- THIS DRAWING IS TO BE READ IN CONJUNCTION WITH ALL RELEVANT SPECIFICATIONS AND DRAWINGS  
- ALL DIMENSIONS TO BE CHECKED ON SITE  
- IN THE EVENT OF ANY DISCREPANCIES BETWEEN DRAWINGS THE CONTRACTOR IS TO INFORM THE ARCHITECT IMMEDIATELY

For further details on internal dimensions, room areas, external material, etc., refer to Duplex Apartment type drawings

- CHD-WIL-D21-ZZ-DR-A-0320
- CHD-WIL-D22-ZZ-DR-A-0321
- CHD-WIL-D31-ZZ-DR-A-0330
- CHD-WIL-D32-ZZ-DR-A-0331
- CHD-WIL-D41-ZZ-DR-A-0340
- CHD-WIL-D41-ZZ-DR-A-0341
- CHD-WIL-D41-ZZ-DR-A-0342


Refer to site layout plan for individual orientation, private back garden area and finish floor level.

- CHD-WIL-ZZ-ZZ-DR-A-0070
- CHD-WIL-ZZ-ZZ-DR-A-0071
- CHD-WIL-ZZ-ZZ-DR-A-0072
- CHD-WIL-ZZ-ZZ-DR-A-0073
- CHD-WIL-ZZ-ZZ-DR-A-0074
- CHD-WIL-ZZ-ZZ-DR-A-0075
- CHD-WIL-ZZ-ZZ-DR-A-0076


REV	DATE	DESCRIPTION	DRWN	CHKD	APPRD
P01	06.09.22	Issue for SHD Stage 3 Submission	LC	MT	PCM




**10 Key Plan**  
1 : 8000

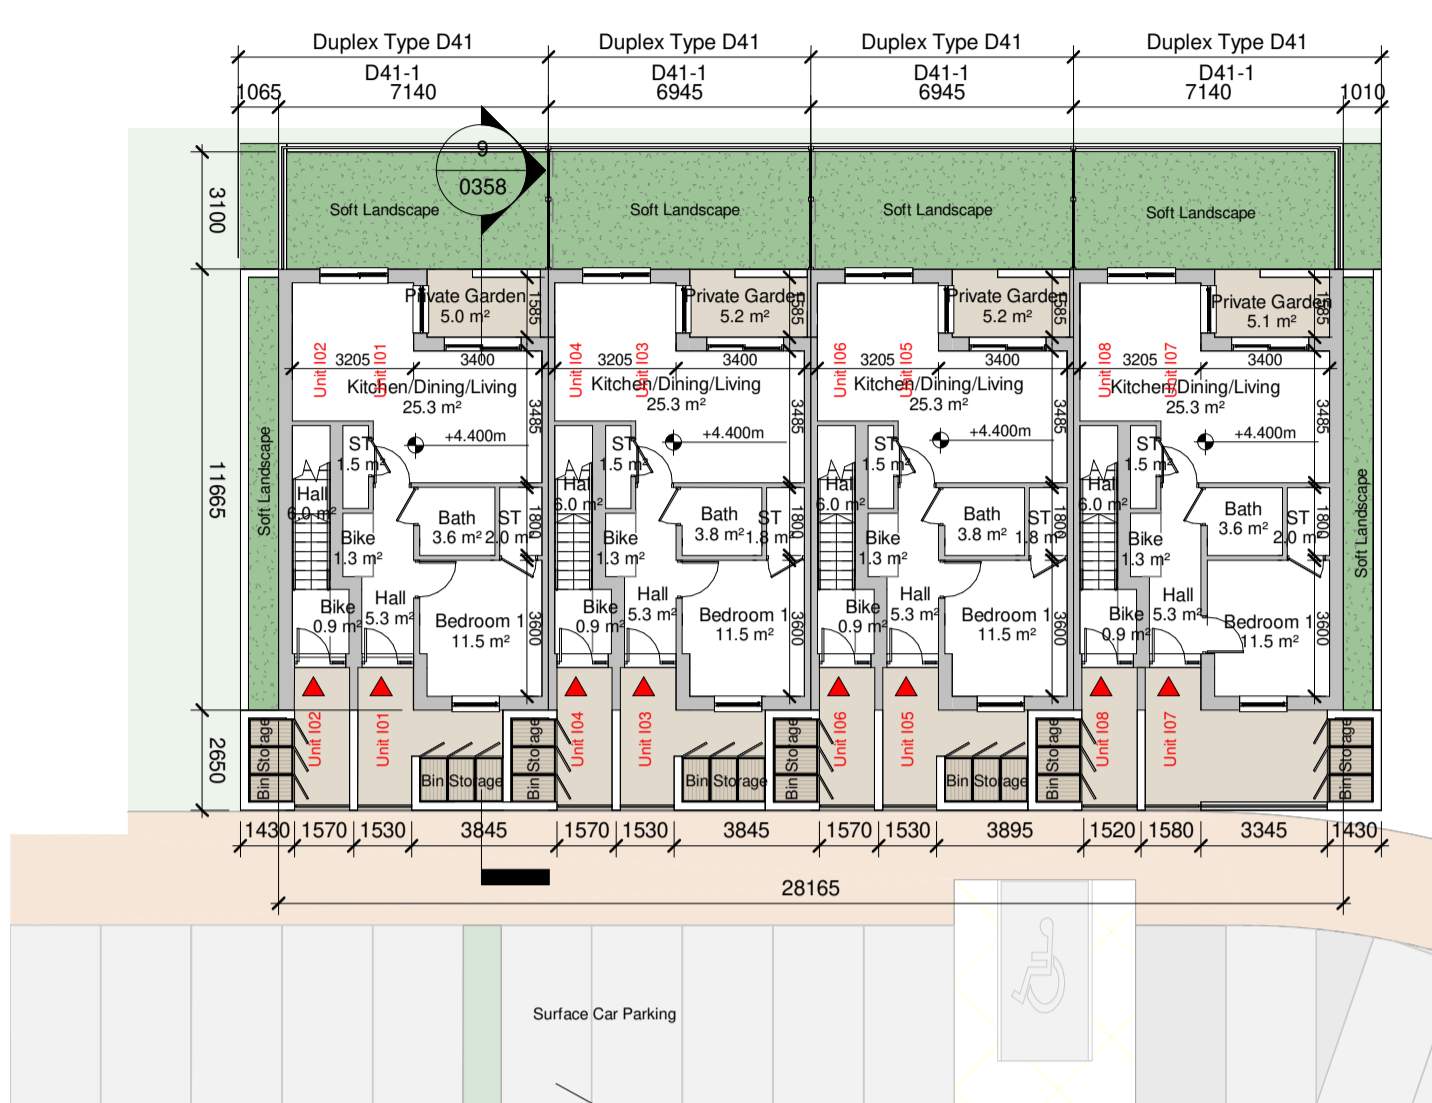


**1 Duplex Block I Ground Floor Plan**  
1 : 200

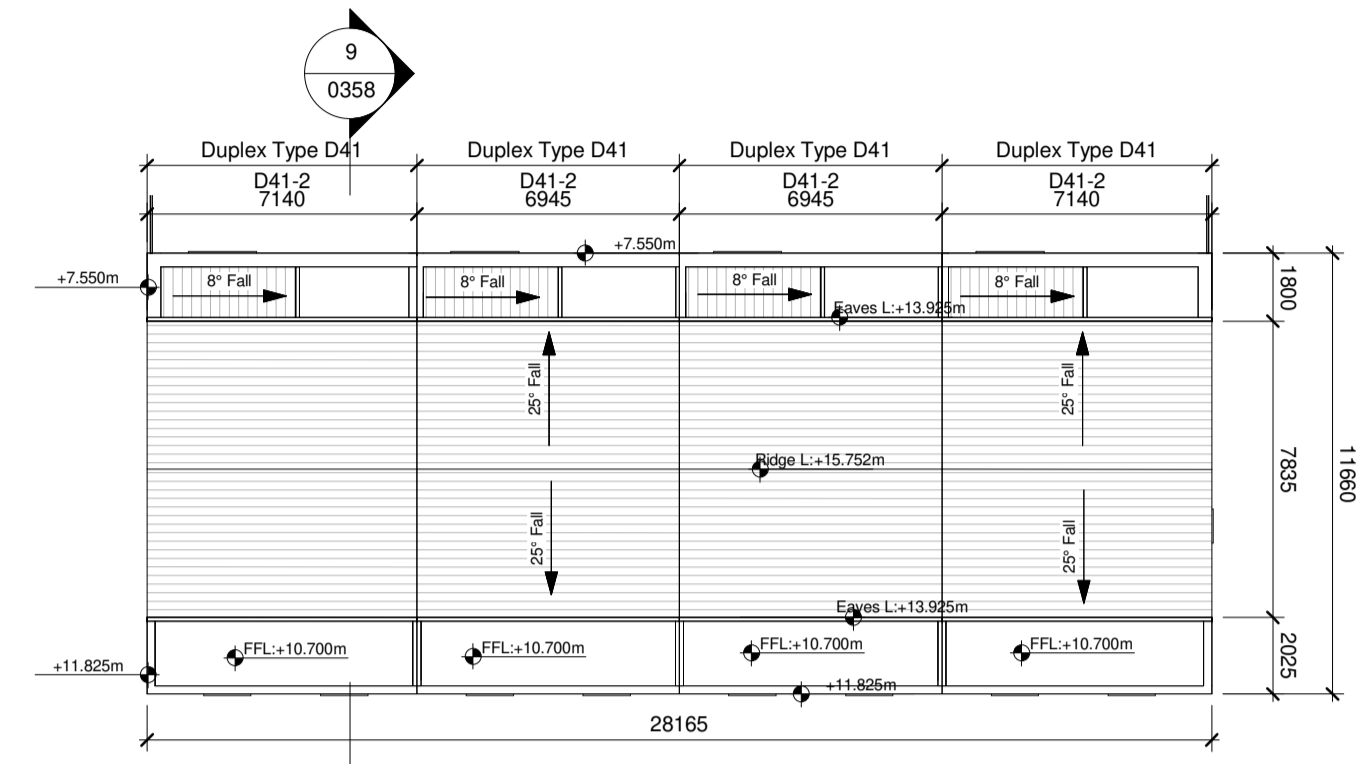


**4 Duplex Block I Roof Plan**  
1 : 200

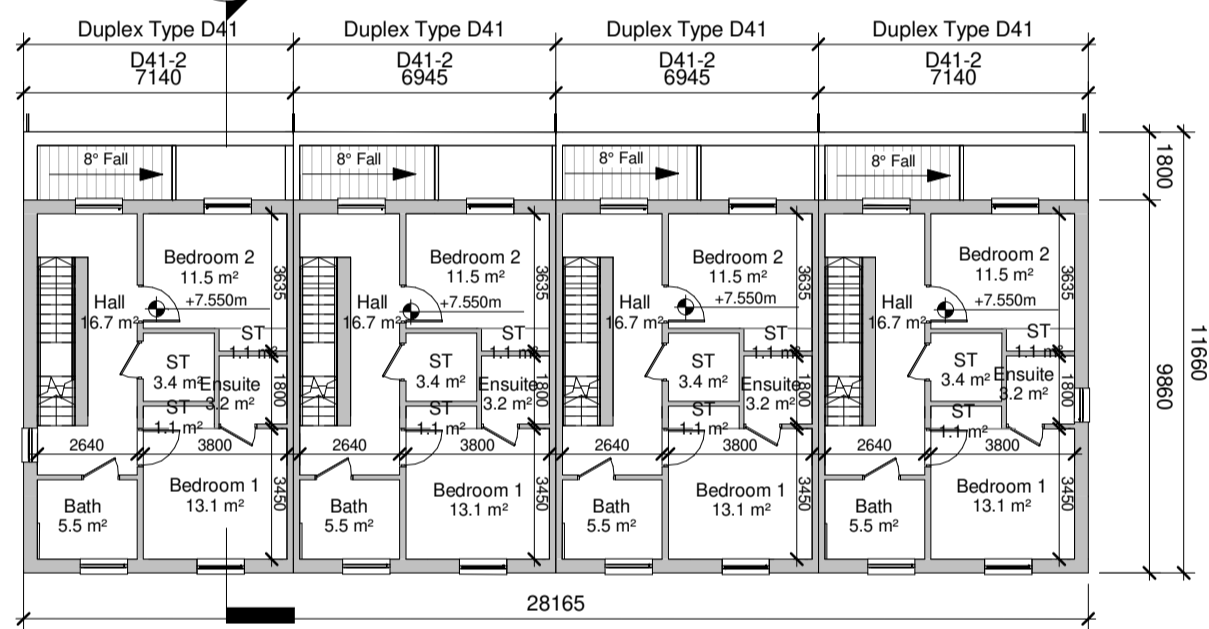


**2 Duplex Block I First Floor Plan**  
1 : 200

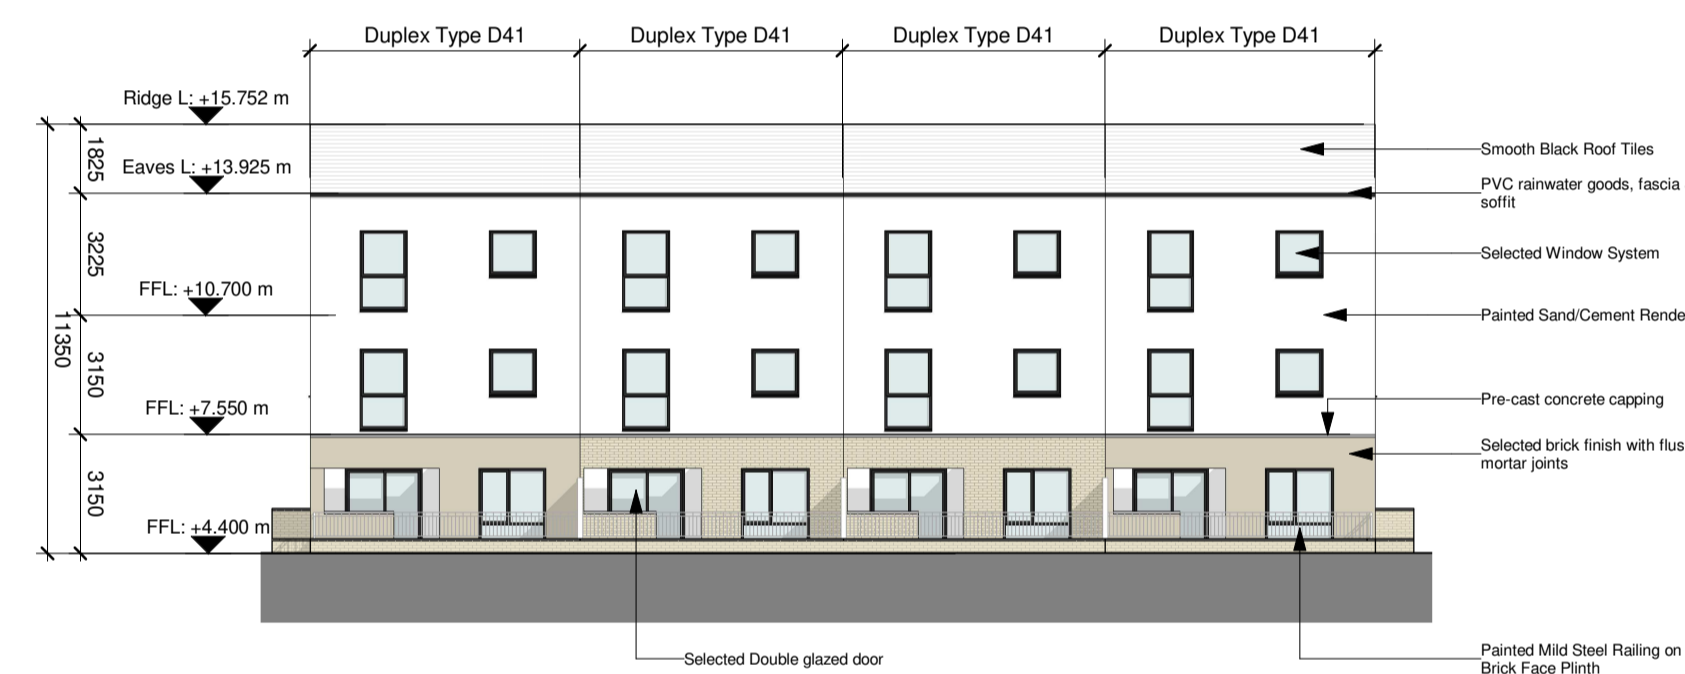


**6 Duplex Block I South (Rear) Elevation**  
1 : 200

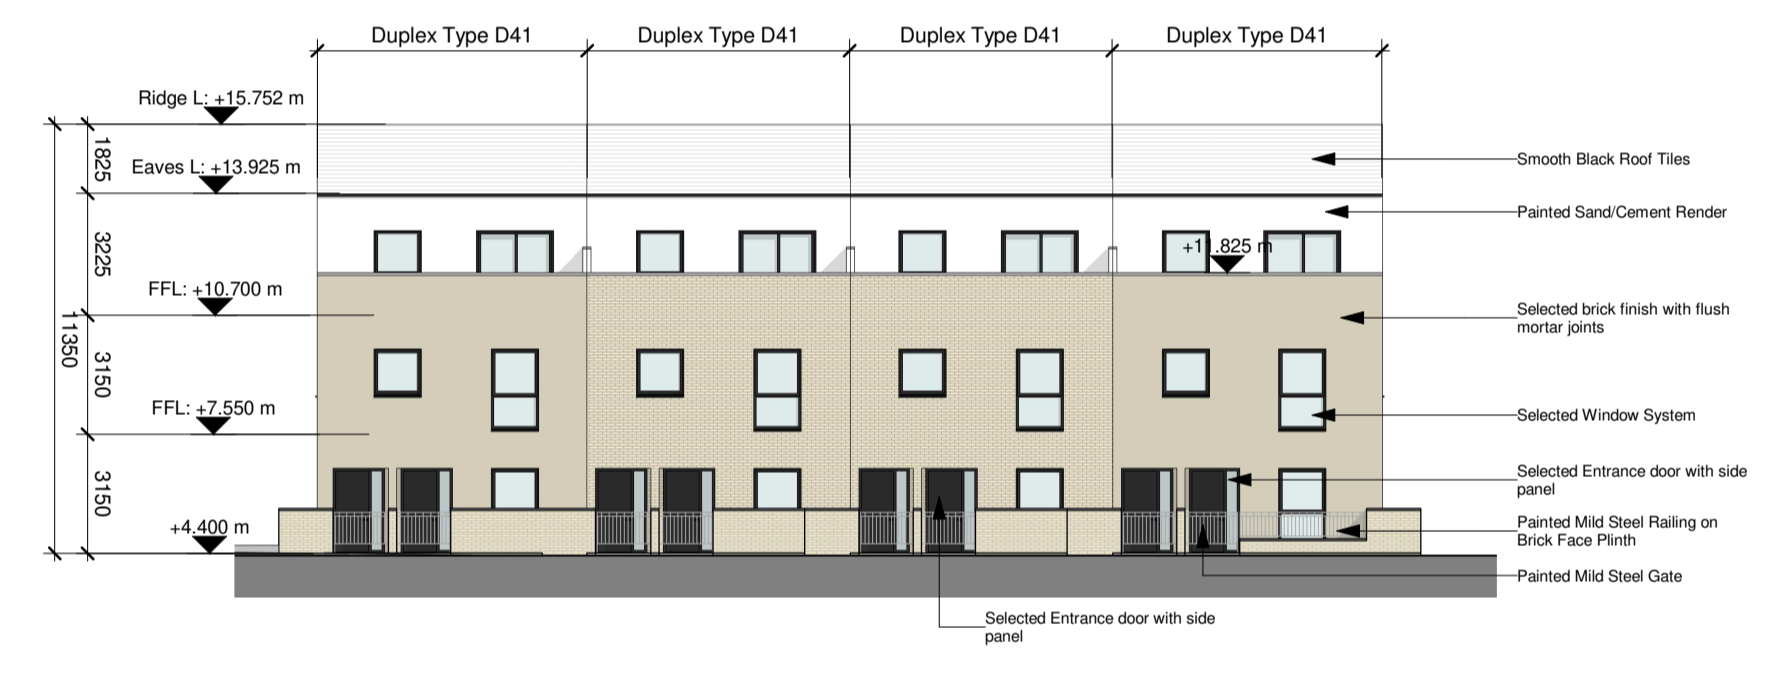


**5 Duplex Block I North (Front) Elevation**  
1 : 200

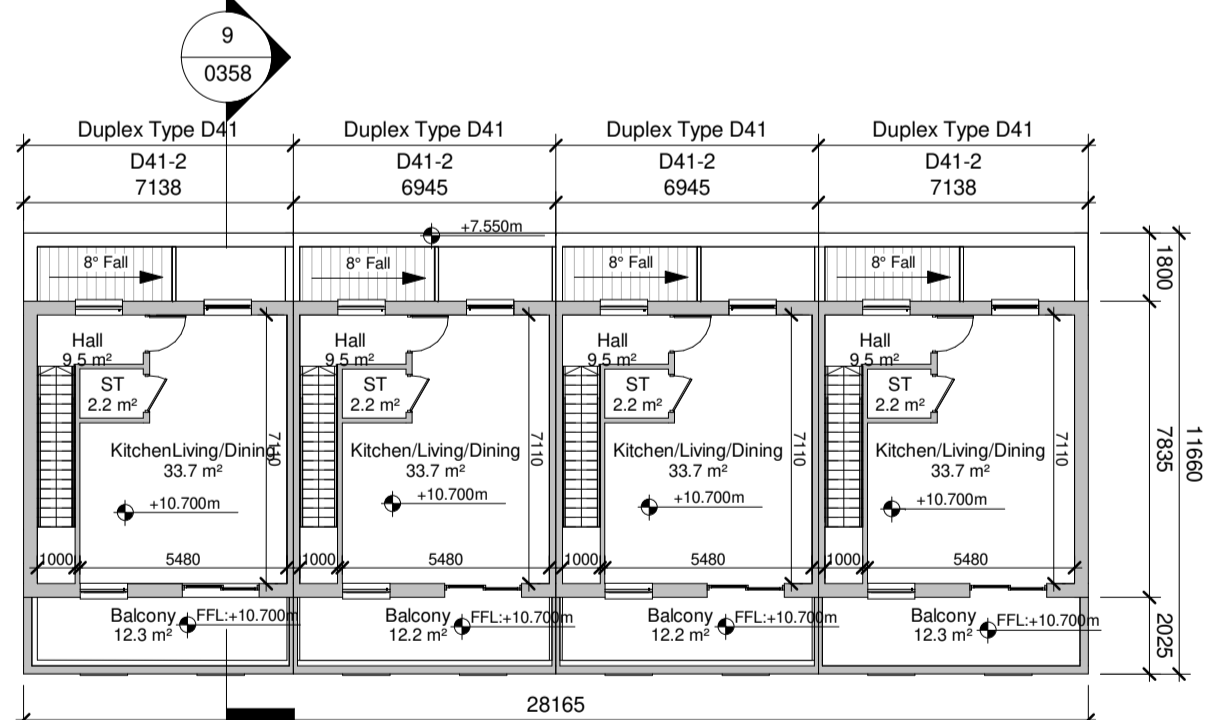


**3 Duplex Block I Second Floor Plan**  
1 : 200

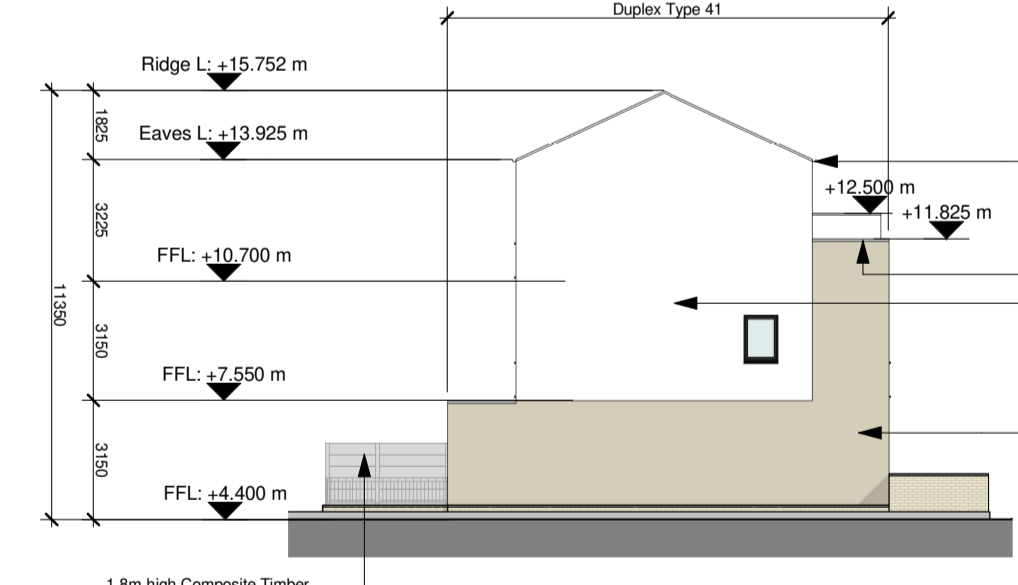

**7 Duplex Block I West Elevation**  
1 : 200

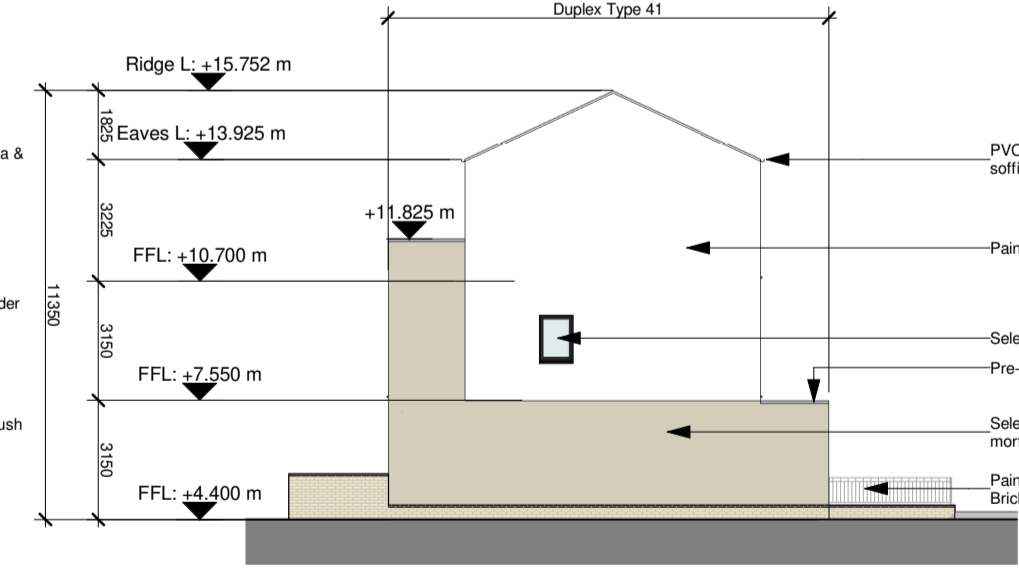

**8 Duplex Block I East Elevation**  
1 : 200

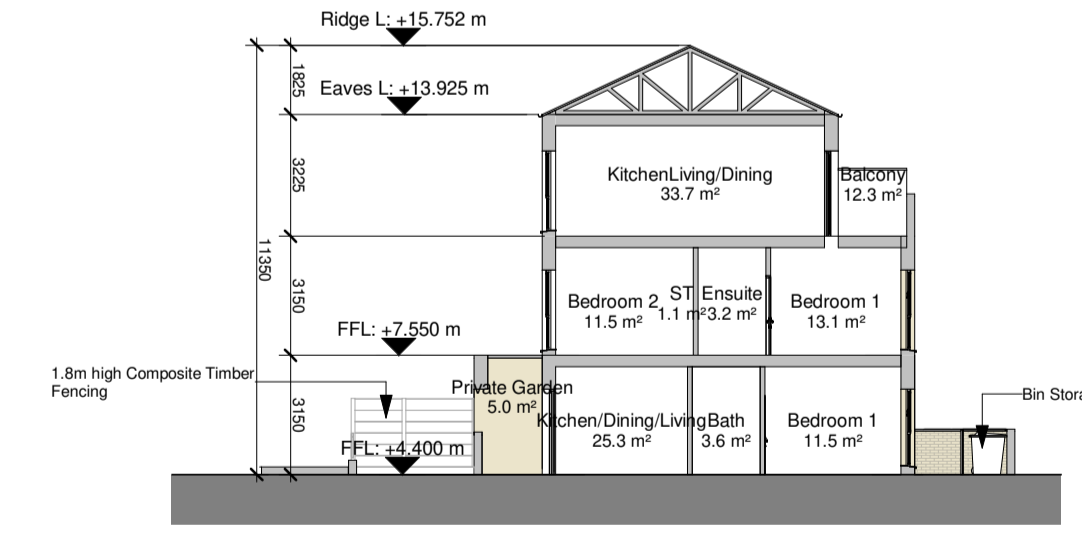

**9 Duplex Block I Section**  
1 : 200

WILSON ARCHITECTURE



St. Patrick's Place, Wellington Road, Cork +353 (0)21 4555255 info@wilsonarchitecture.ie  
34 Pembroke Road, Dublin 4 +353 (0)1 6601866 www.wilsonarchitecture.ie

Residential Development at Carrigrohilly, Co Cork		Duplex Block Type I - GA Drawing	
FILE NO	DATE	ISSUE	SCALE
CHD-WIL-ZZ-ZZ-DR-A-0358	21.10.2022	S01 P01	As Indicated

© COPYRIGHT This drawing or design may not be reproduced without permission.