


**Duplex Block J**  
10 Units

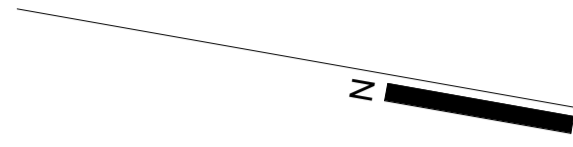

\*Refer to Architect's Design Statement for selected material & finishes on buildings

NOTE: - DO NOT SCALE. USE FIGURED DIMENSIONS ONLY  
- THIS DRAWING IS TO BE READ IN CONJUNCTION WITH ALL RELEVANT SPECIFICATIONS AND DRAWINGS  
- ALL DIMENSIONS TO BE CHECKED ON SITE  
- IN THE EVENT OF ANY DISCREPANCIES BETWEEN DRAWINGS THE CONTRACTOR IS TO INFORM THE ARCHITECT IMMEDIATELY


REV	DATE	DESCRIPTION	DRWN	CHKD	APPRD
P01	06.06.22	Issue for SHD Stage 3 Submission	LC	MT	PCM

For further details on internal dimensions, room areas, external material, etc, refer to Duplex Apartment type drawings  
CHD-WIL-D21-ZZ-DR-A-0320  
CHD-WIL-D22-ZZ-DR-A-0321  
CHD-WIL-D31-ZZ-DR-A-0330  
CHD-WIL-D32-ZZ-DR-A-0331  
CHD-WIL-D41-ZZ-DR-A-0340  
CHD-WIL-D41-ZZ-DR-A-0341  
CHD-WIL-D41-ZZ-DR-A-0342


Refer to site layout plan for individual orientation, private back garden area and finish floor level.  
CHD-WIL-ZZ-ZZ-DR-A-0070  
CHD-WIL-ZZ-ZZ-DR-A-0071  
CHD-WIL-ZZ-ZZ-DR-A-0072  
CHD-WIL-ZZ-ZZ-DR-A-0073  
CHD-WIL-ZZ-ZZ-DR-A-0074  
CHD-WIL-ZZ-ZZ-DR-A-0075  
CHD-WIL-ZZ-ZZ-DR-A-0076




**10 Key Plan**  
1 : 8000

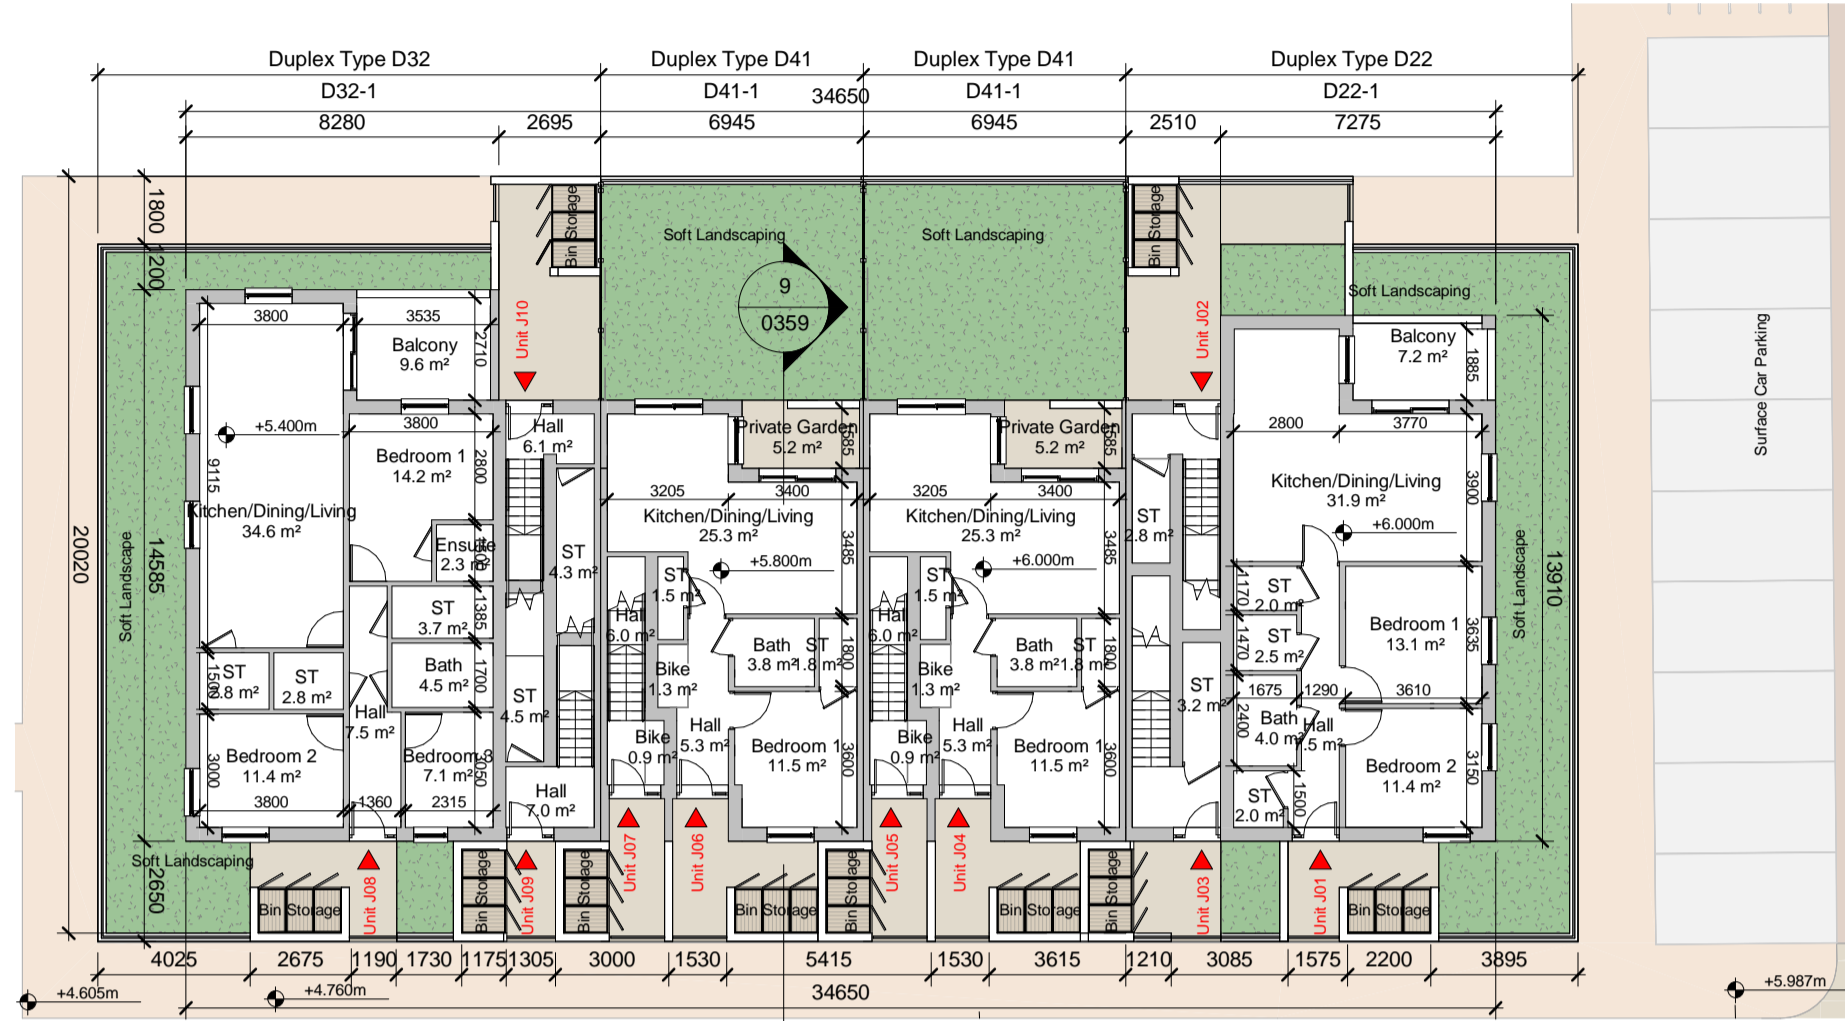


**1 Duplex Block J Ground Floor Plan**  
1 : 200

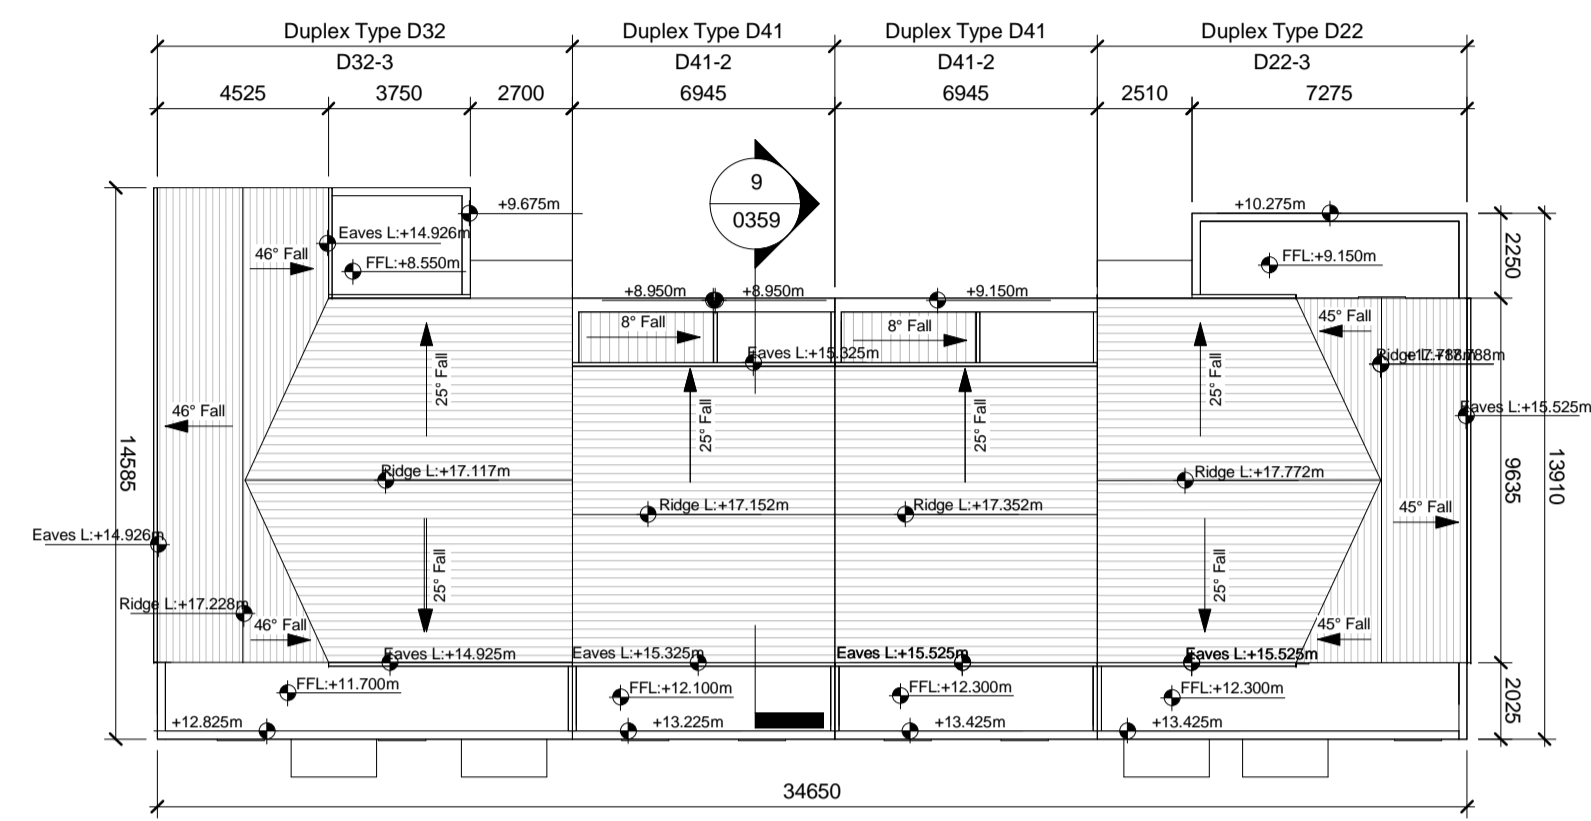


**4 Duplex Block J Roof Plan**  
1 : 200

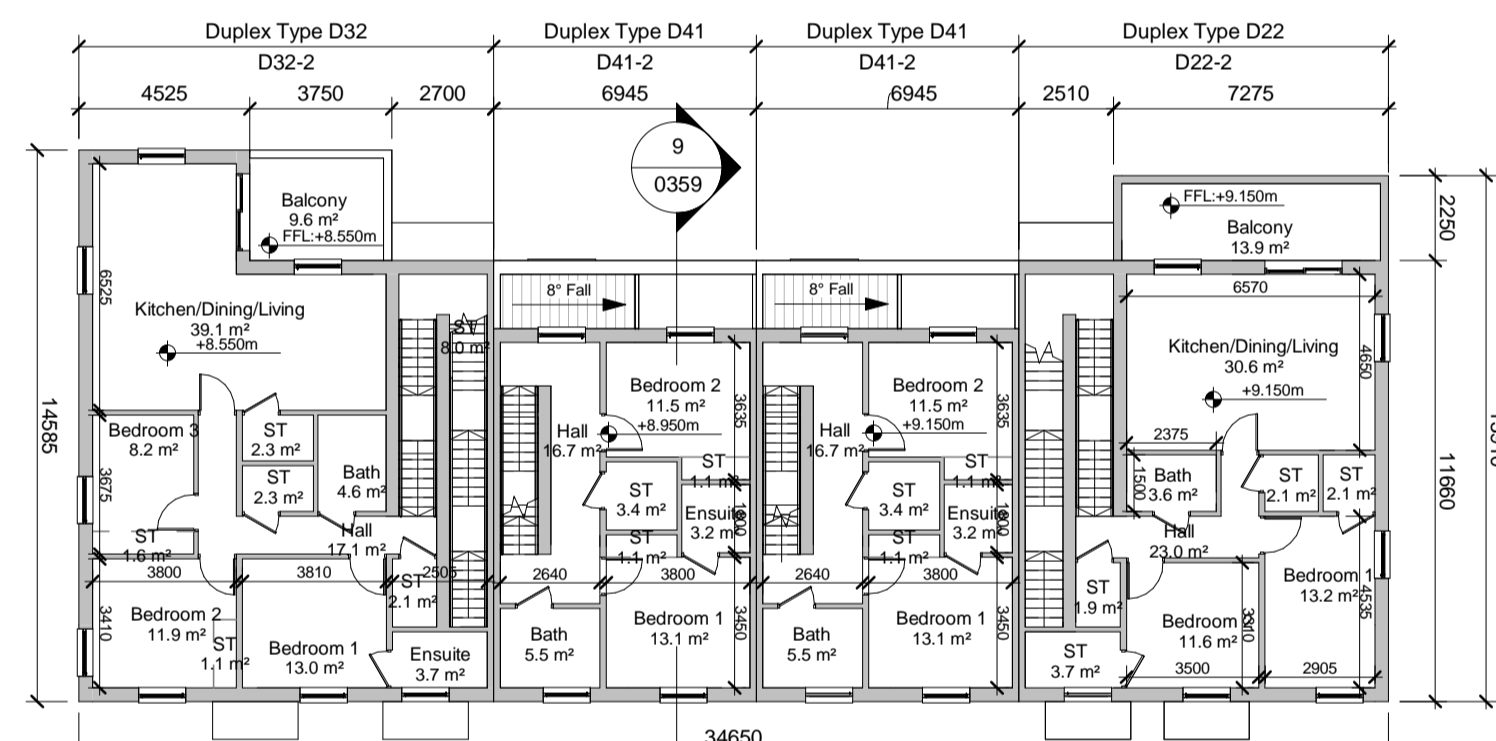


**2 Duplex Block J First Floor Plan**  
1 : 200

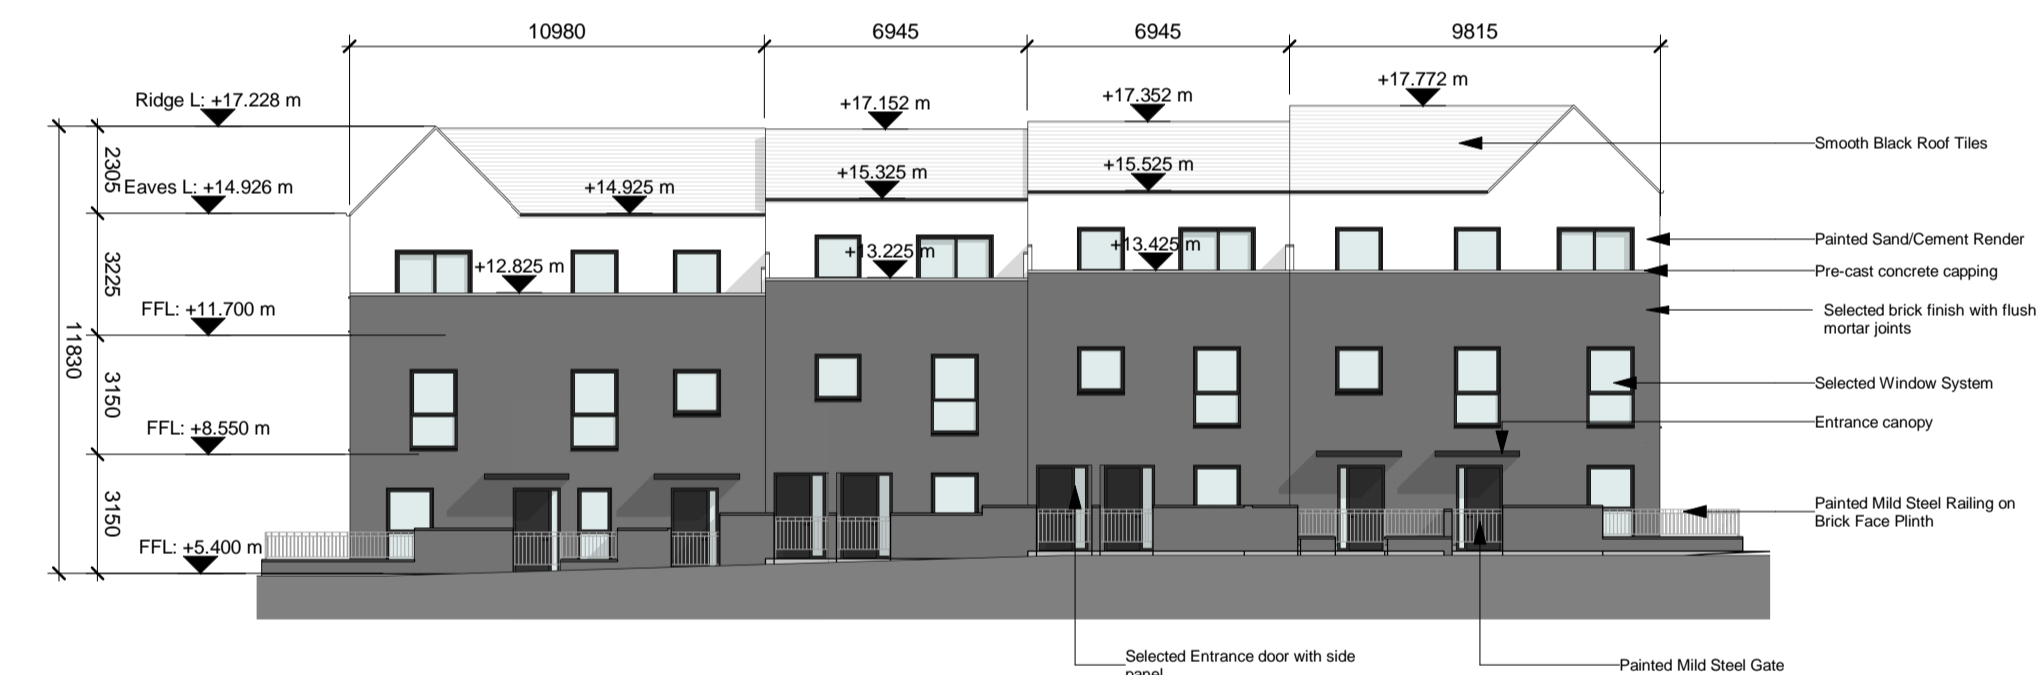


**6 Duplex Block J West (Front) Elevation**  
1 : 200

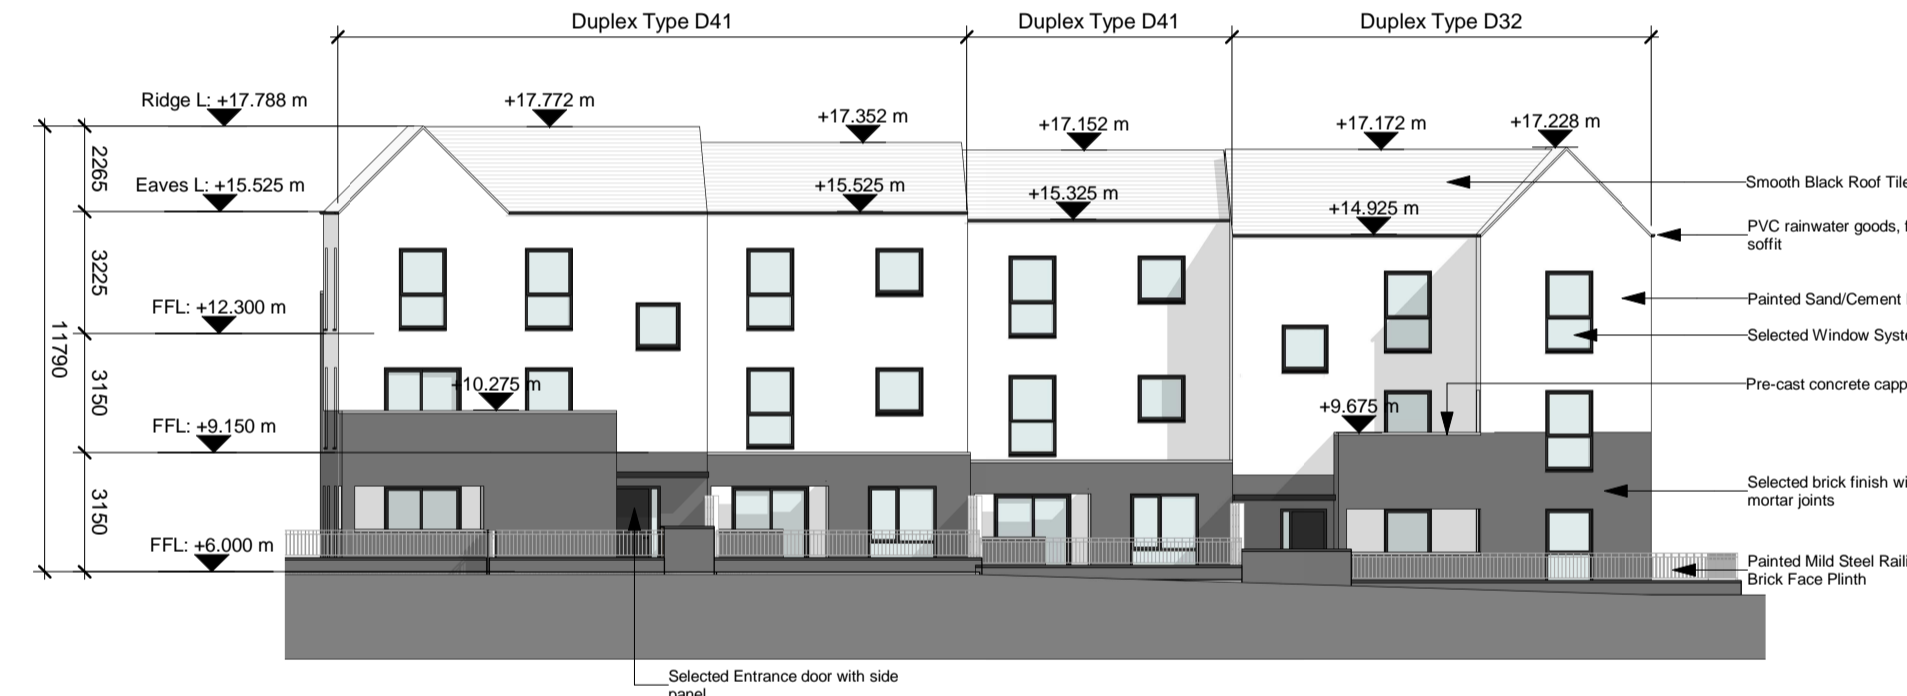

**5 Duplex Block J East (Rear) Elevation**  
1 : 200

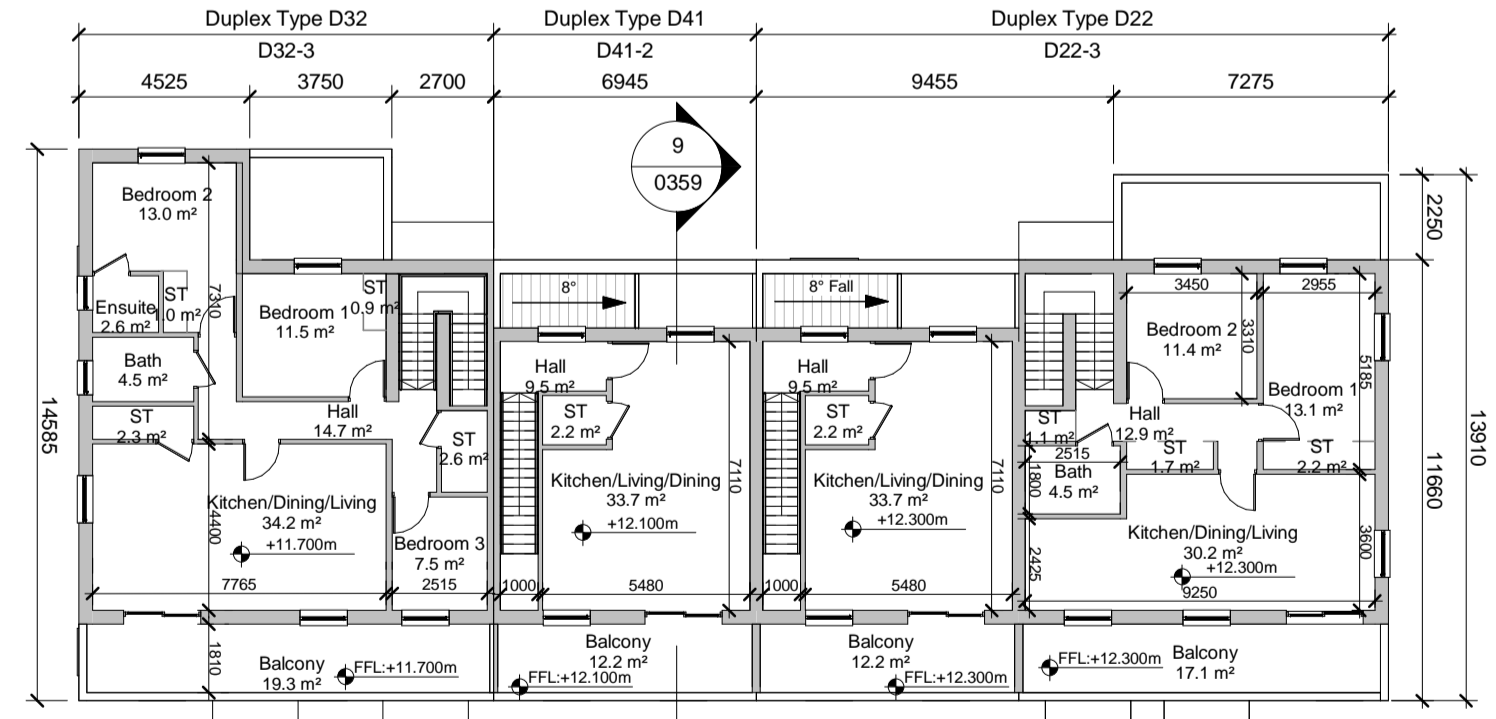


**3 Duplex Block J Second Floor Plan**  
1 : 200

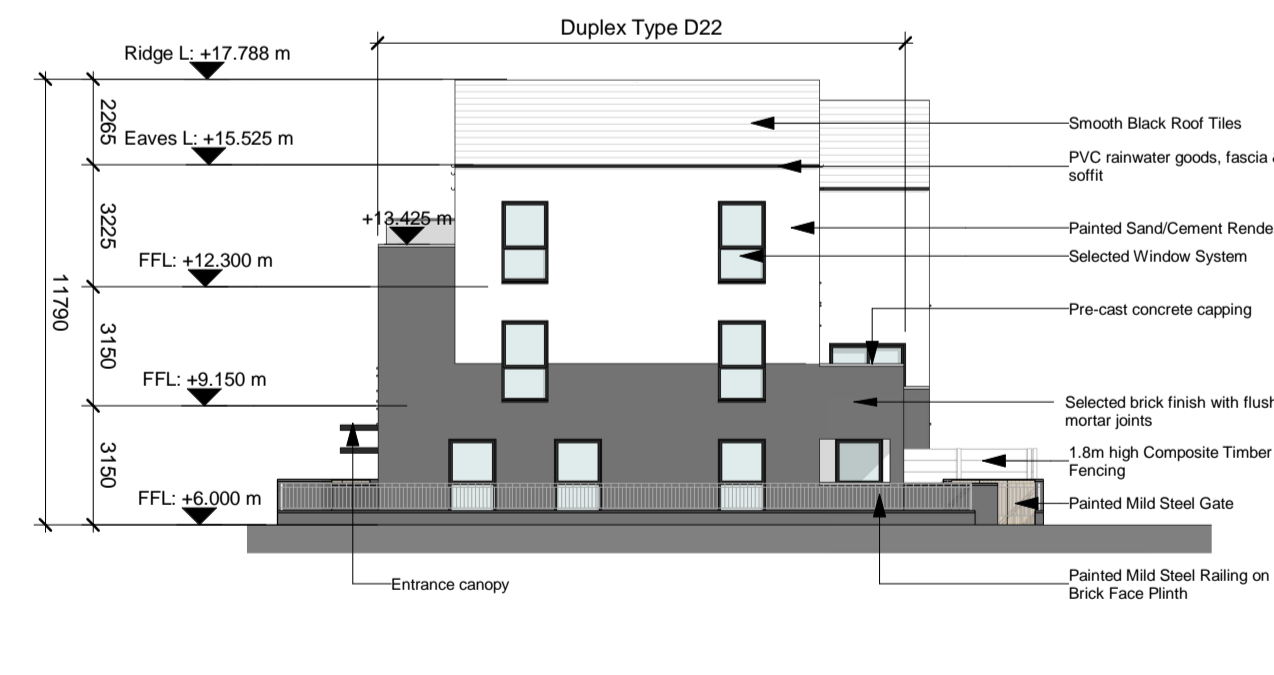

**7 Duplex Block J North Elevation**  
1 : 200



**8 Duplex Block J South Elevation**  
1 : 200

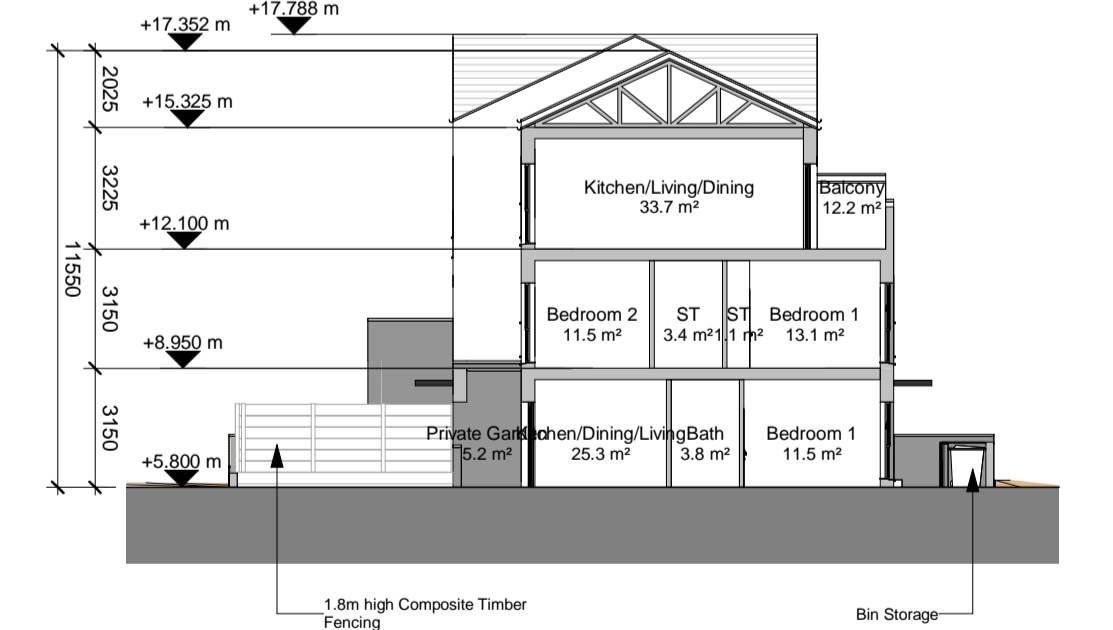

**9 Duplex Block J Section**  
1 : 200