




**Duplex Block K**  
14 Units

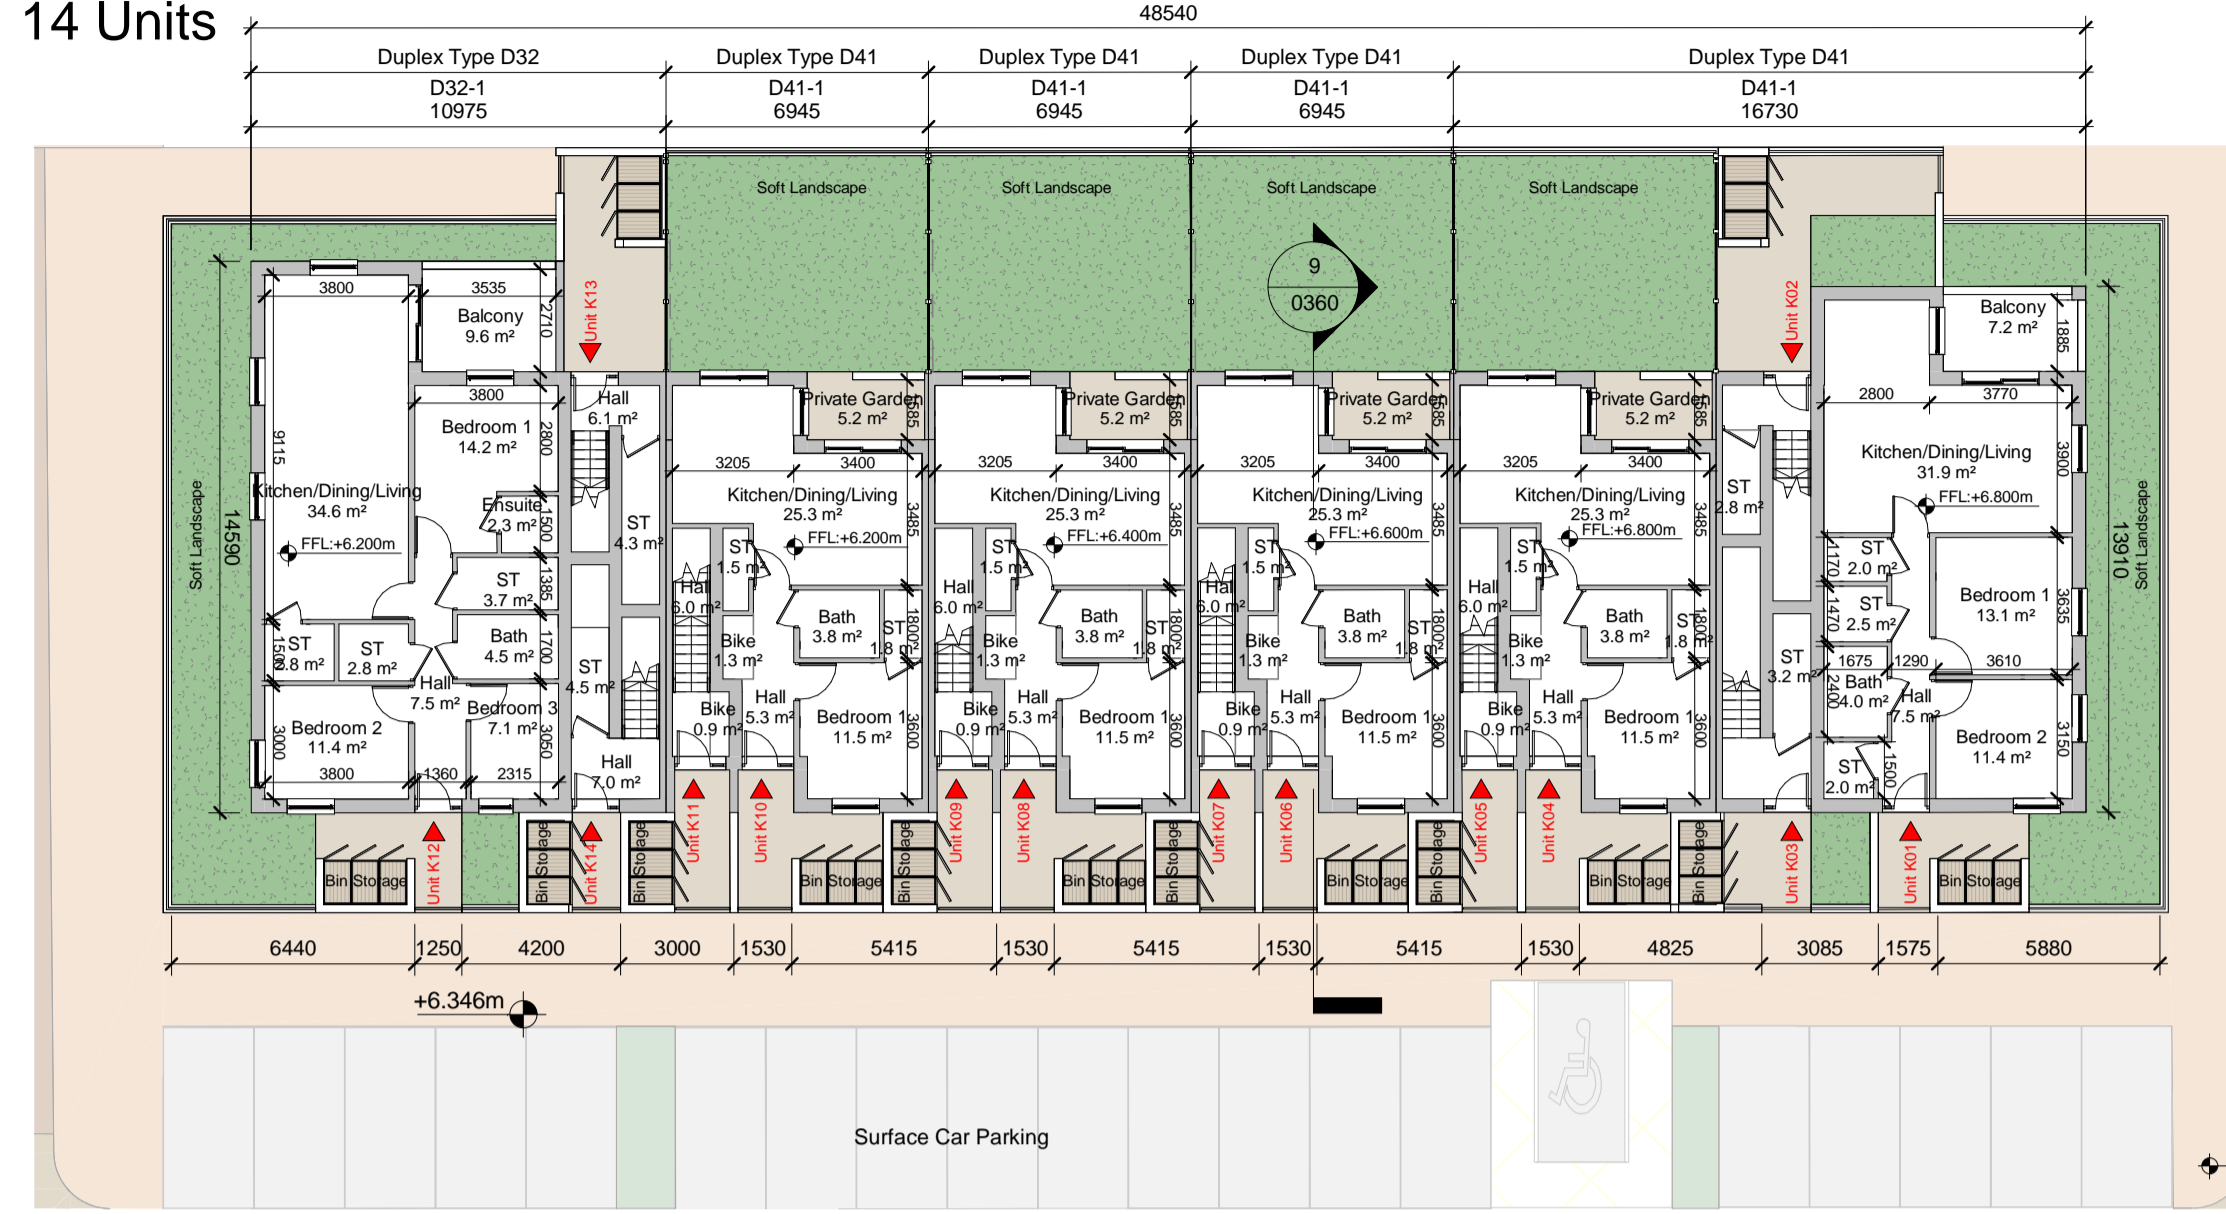


**1 Duplex Block K Ground Floor Plan**  
1 : 200

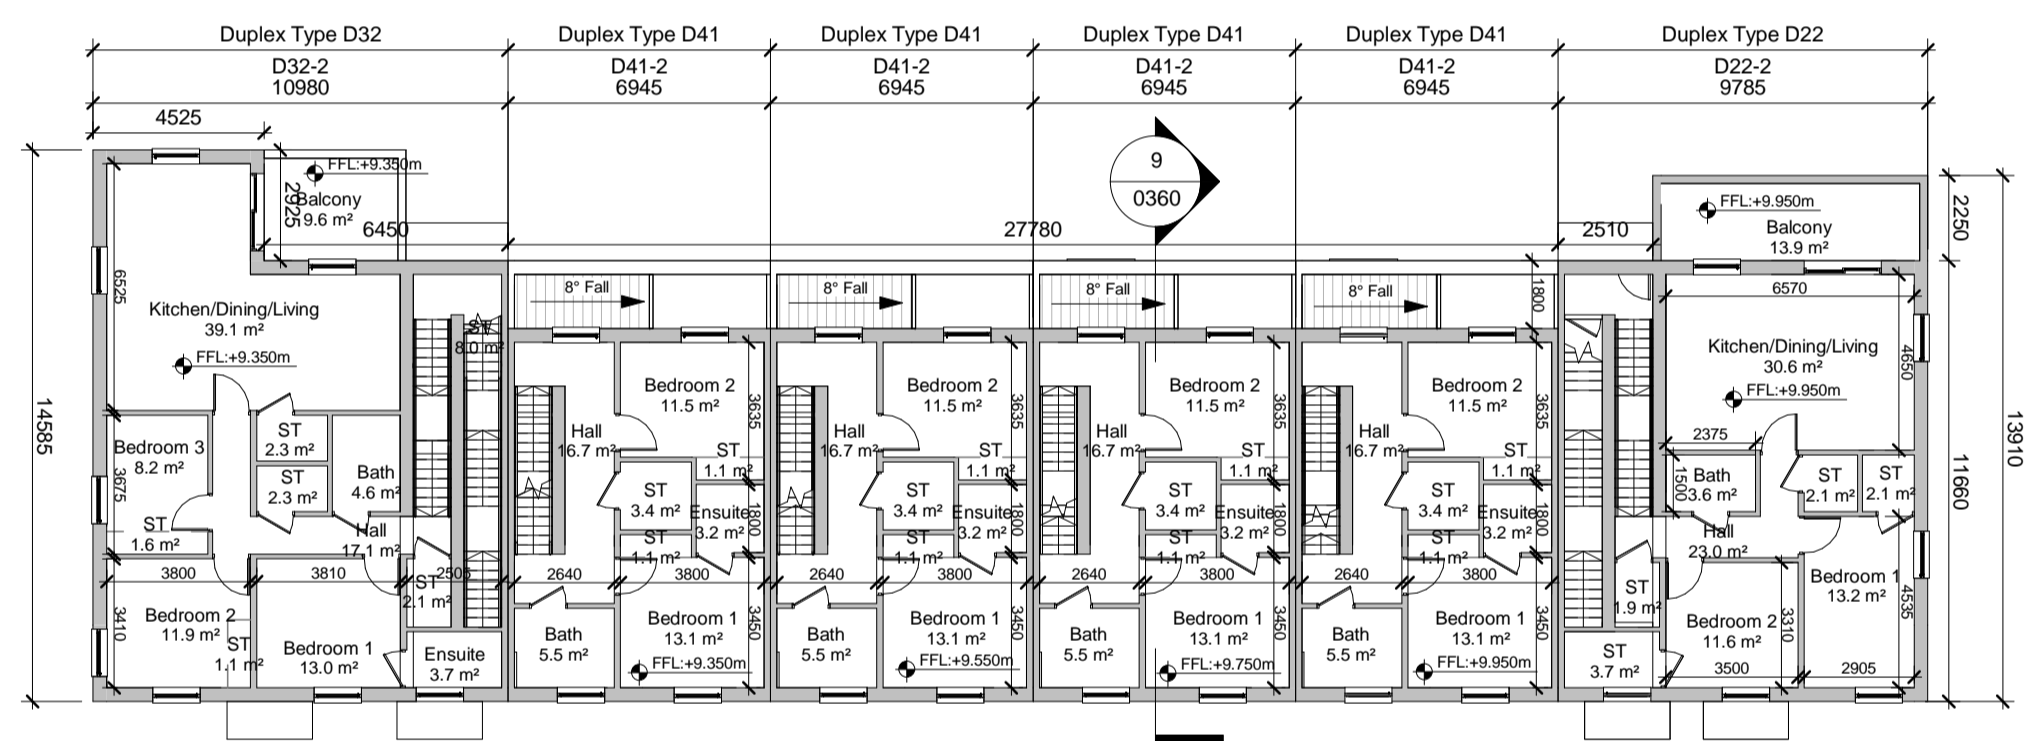


**2 Duplex Block K First Floor Plan**  
1 : 200

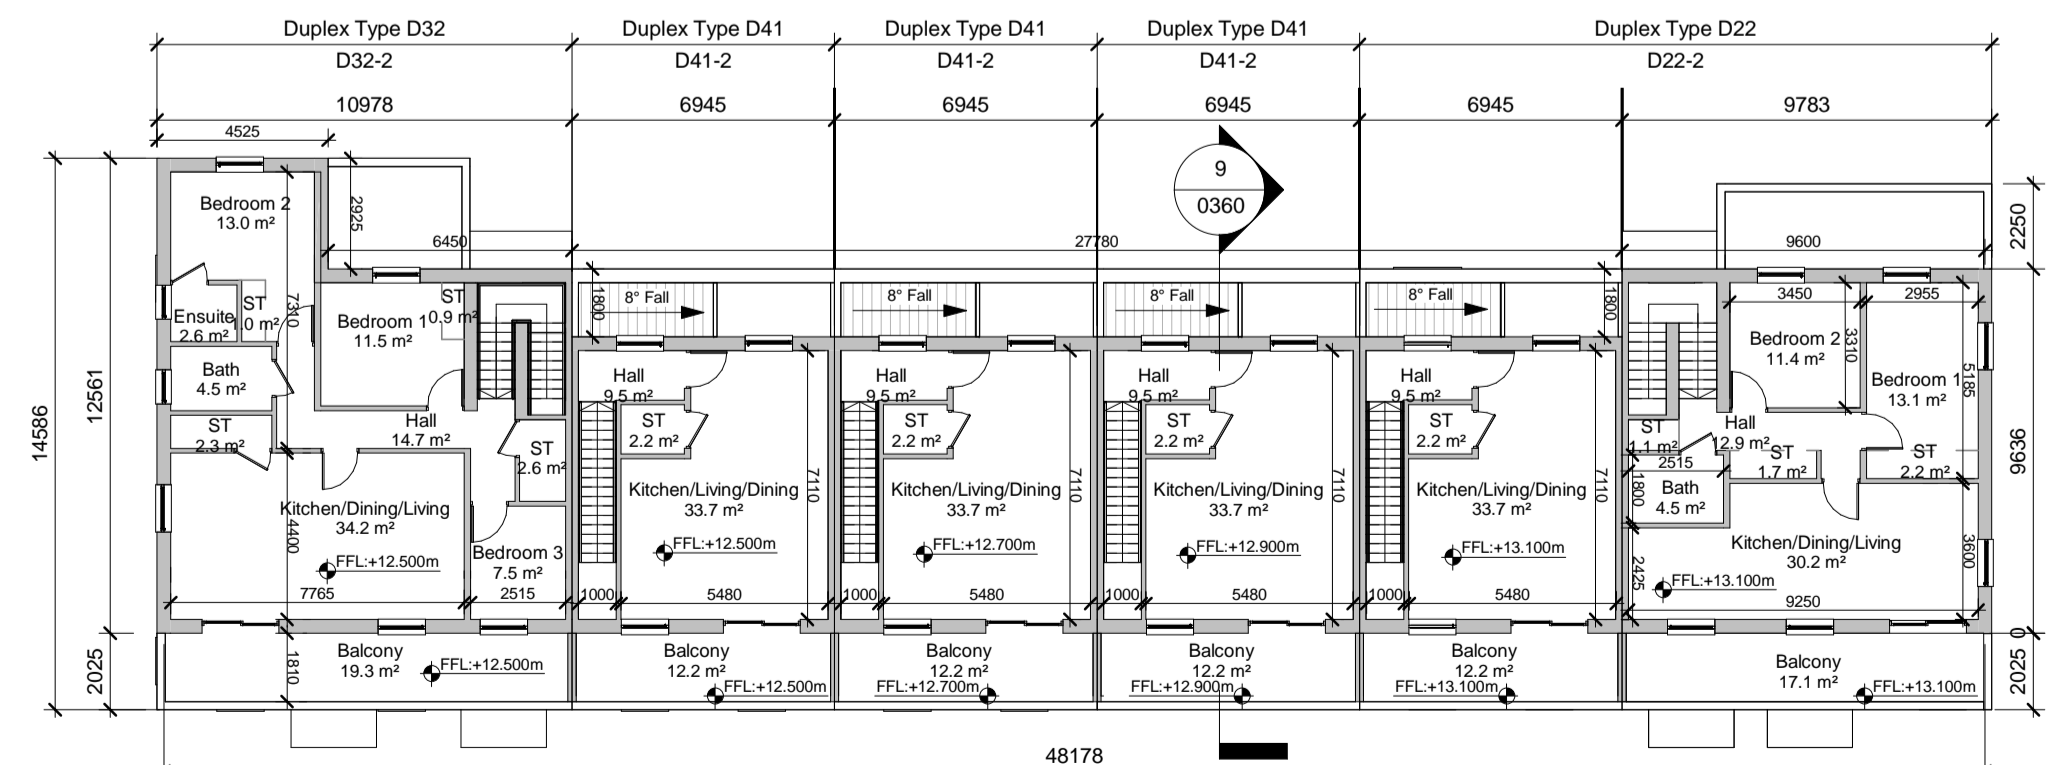


**3 Duplex Block K Second Floor Plan**  
1 : 200

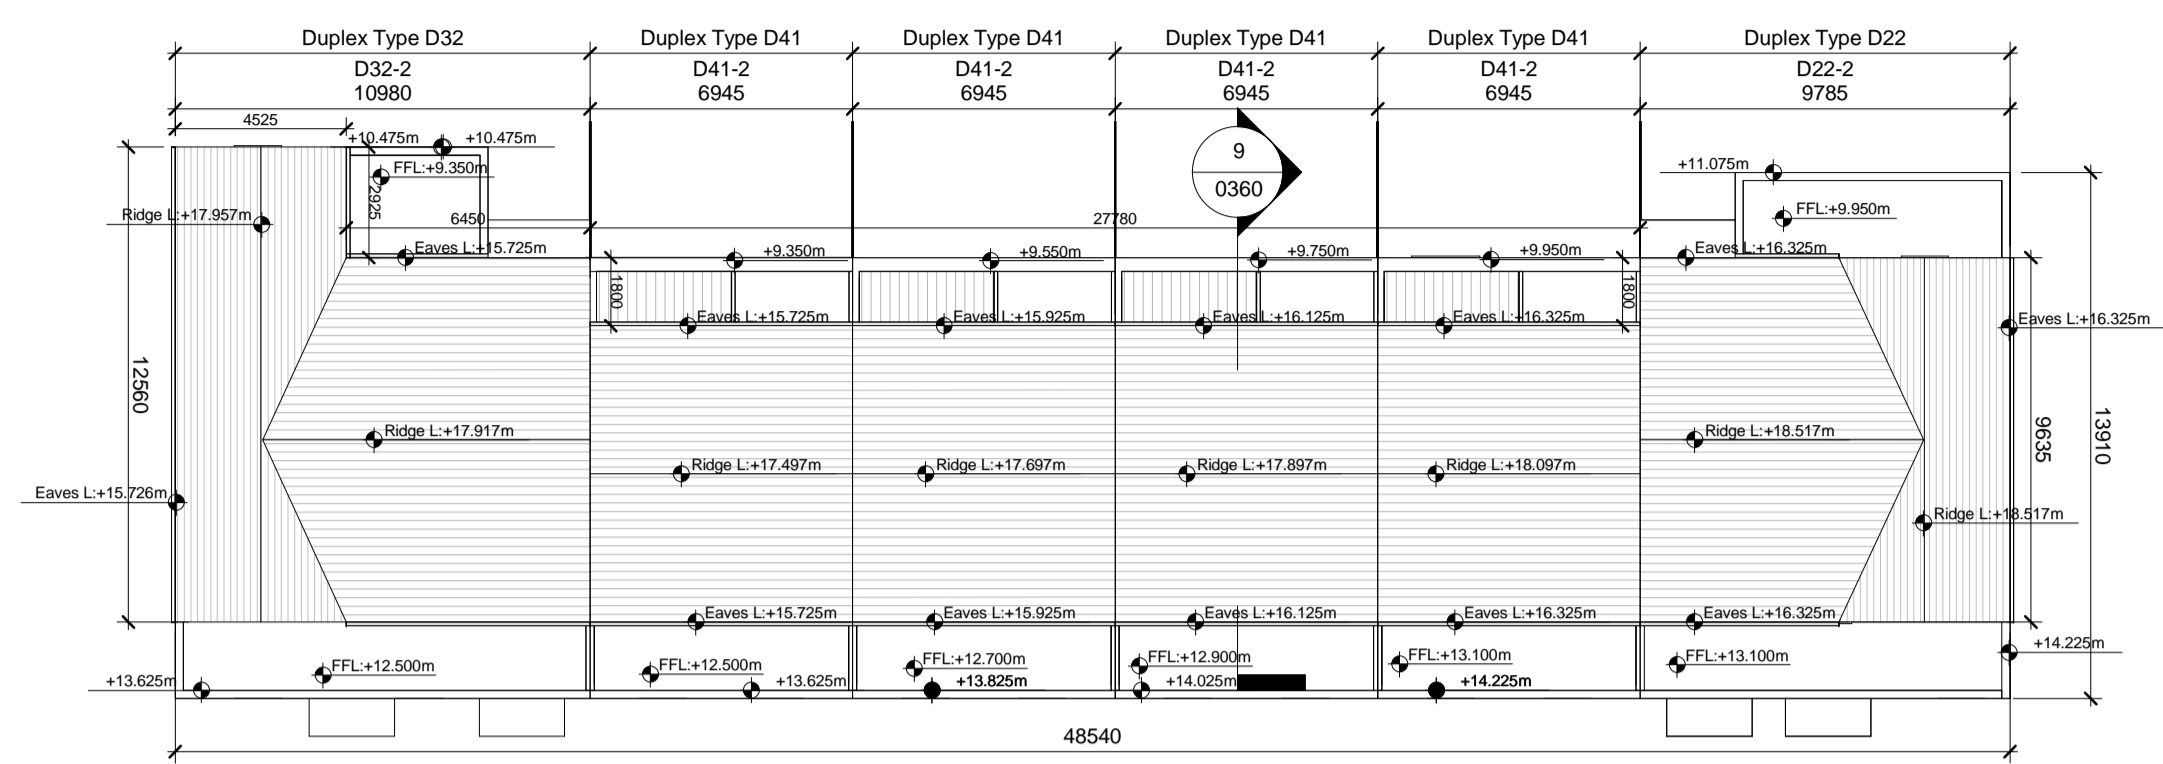

**4 Duplex Block K Roof Plan**  
1 : 200

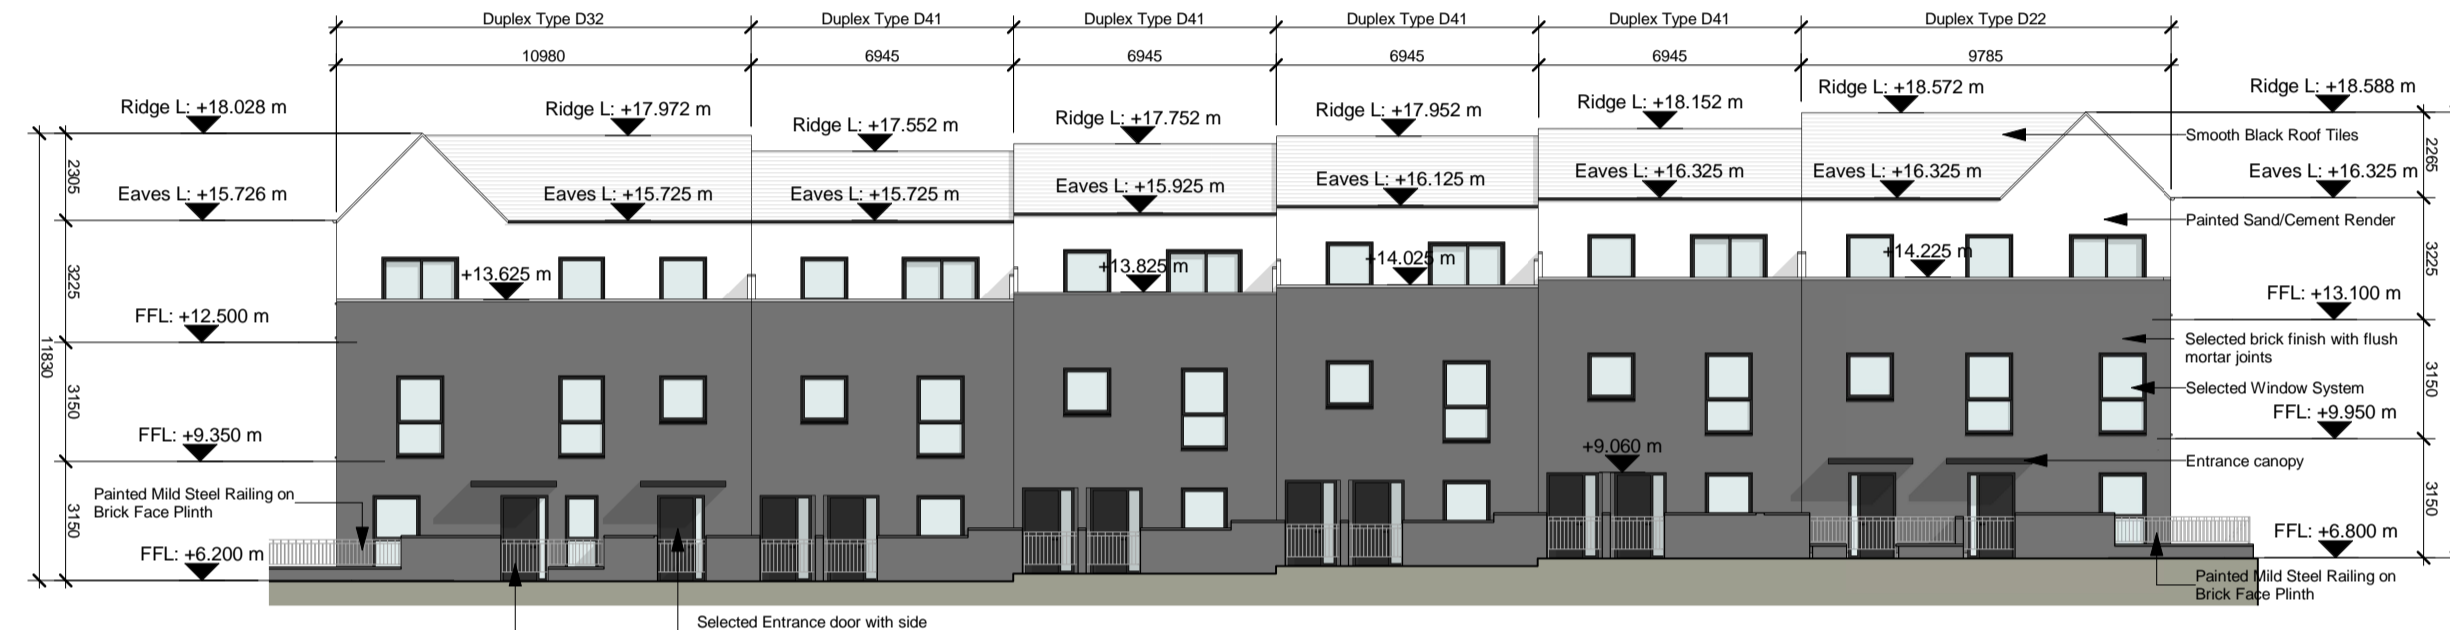


**5 Duplex Block K East (Front) Elevation**  
1 : 200

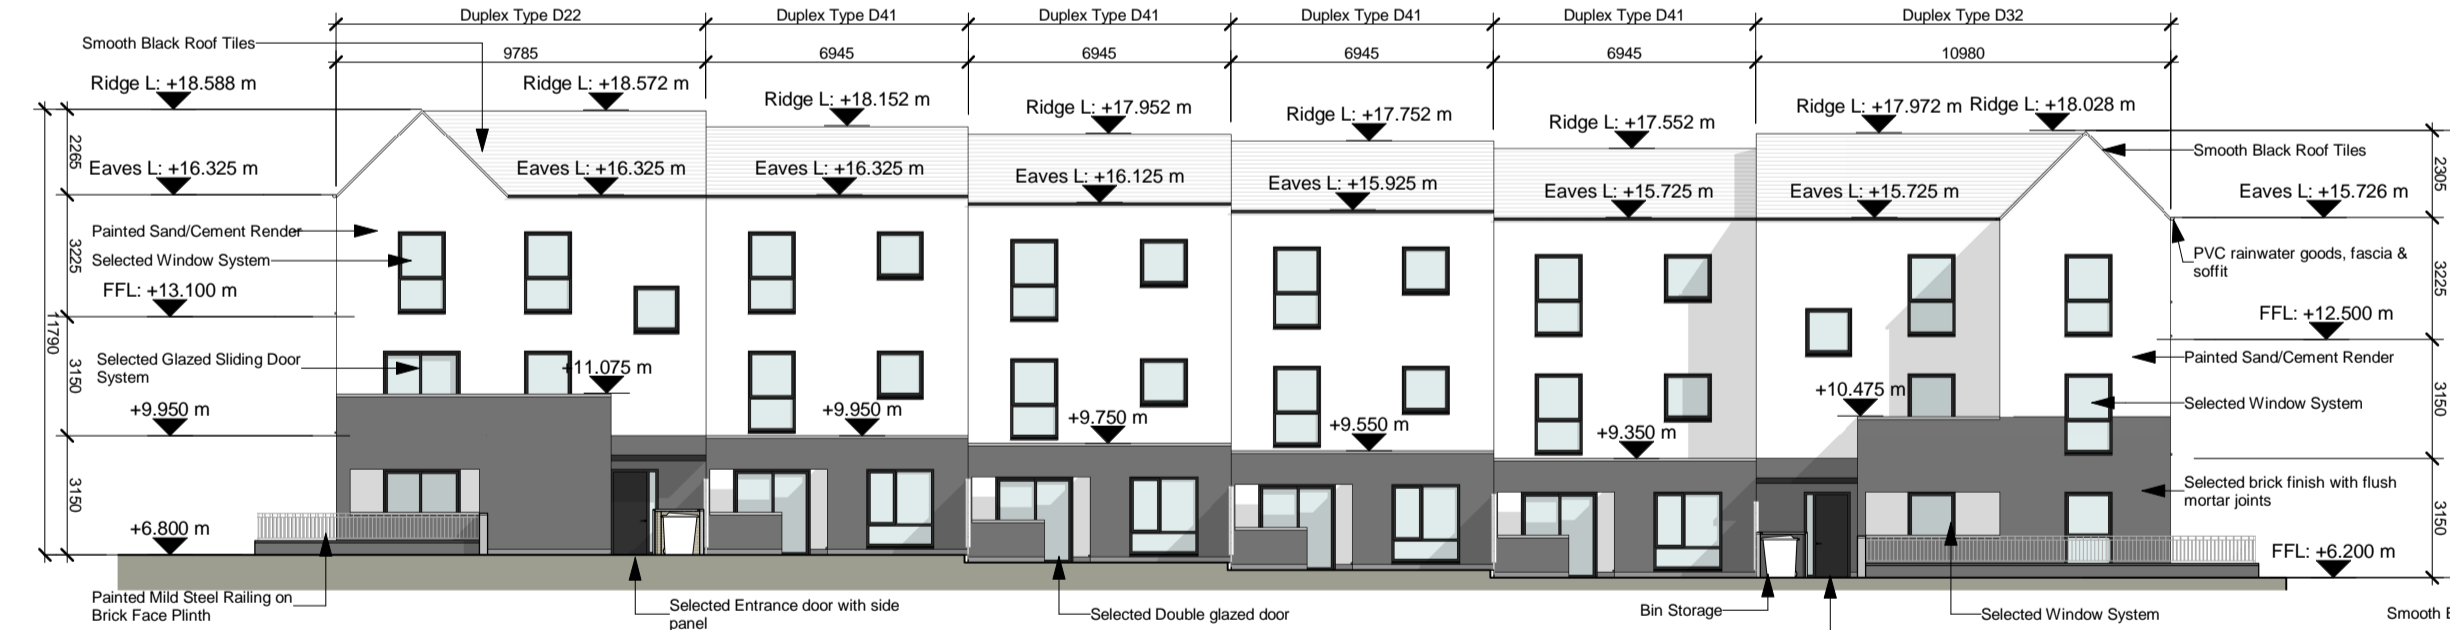

**6 Duplex Block K West (Rear) Elevation**  
1 : 200



**7 Duplex Block K North Elevation**  
1 : 200

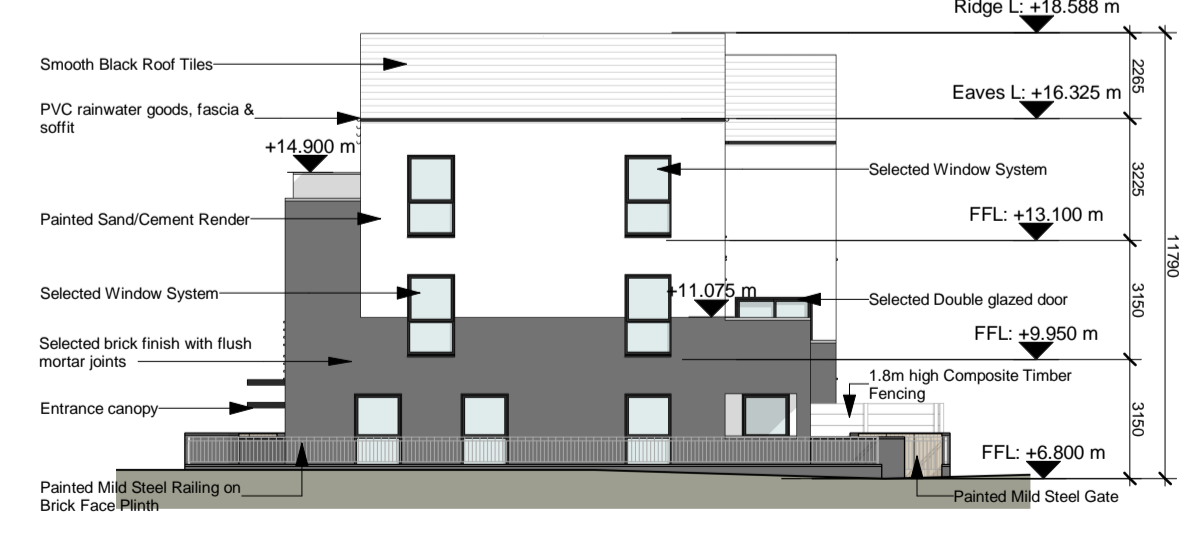

**8 Duplex Block K South Elevation**  
1 : 200

NOTE: - DO NOT SCALE. USE FIGURED DIMENSIONS ONLY.  
- THIS DRAWING IS TO BE READ IN CONJUNCTION WITH ALL RELEVANT SPECIFICATIONS AND DRAWINGS.  
- ALL DIMENSIONS TO BE CHECKED ON SITE.  
- IN THE EVENT OF ANY DISCREPANCIES BETWEEN DRAWINGS THE CONTRACTOR IS TO INFORM THE ARCHITECT IMMEDIATELY.

REV.	DATE	DESCRIPTION	DRWN	CHKD	APPRD
P01	06.09.22	Issue for SFD Stage 3 Submission	LC	MT	FCM




**0 Key Plan**  
1 : 800

\*Refer to Architect's Design Statement for selected material & finishes on buildings

For further details on internal dimensions, room areas, external material, etc. refer to Duplex Apartment type drawings:  
 CHD-WIL-D21-ZZ-DR-A-0320  
 CHD-WIL-D22-ZZ-DR-A-0321  
 CHD-WIL-D31-ZZ-DR-A-0330  
 CHD-WIL-D32-ZZ-DR-A-0331  
 CHD-WIL-D41-ZZ-DR-A-0340  
 CHD-WIL-D41-ZZ-DR-A-0341  
 CHD-WIL-D41-ZZ-DR-A-0342

Refer to site layout plan for individual orientation, private back garden area and finish floor level.  
 CHD-WIL-ZZ-ZZ-DR-A-0070  
 CHD-WIL-ZZ-ZZ-DR-A-0071  
 CHD-WIL-ZZ-ZZ-DR-A-0072  
 CHD-WIL-ZZ-ZZ-DR-A-0073  
 CHD-WIL-ZZ-ZZ-DR-A-0074  
 CHD-WIL-ZZ-ZZ-DR-A-0075

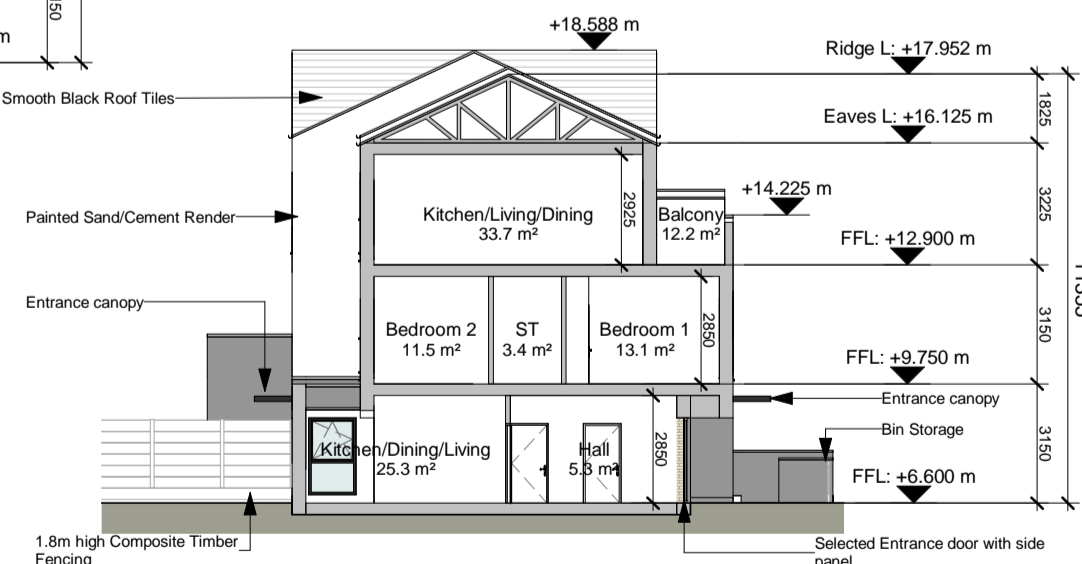

**9 Duplex Block K Section**  
1 : 200

**WILSON ARCHITECTURE**  
OMM | W

St. Patrick's Place, Wellington Road, Cork +353 (0)21 4555255 info@wilsonarchitecture.ie  
 34 Pembroke Road, Dublin 4 +353 (0)1 4601866 www.wilsonarchitecture.ie

Residential Development at Carrigrohilly, Co Cork		Duplex Block Type K - GA Drawing	
FILE NO	CHD-WIL-ZZ-ZZ-DR-A-0360	DATE	06/09/22
ISSUE	S01	NO	2118
DESIGN	MMAC	CHKD	MT
APPROV		SCALE	As Shown

© COPYRIGHT This drawing or design may not be reproduced without permission.