




Duplex Block L
12 Units

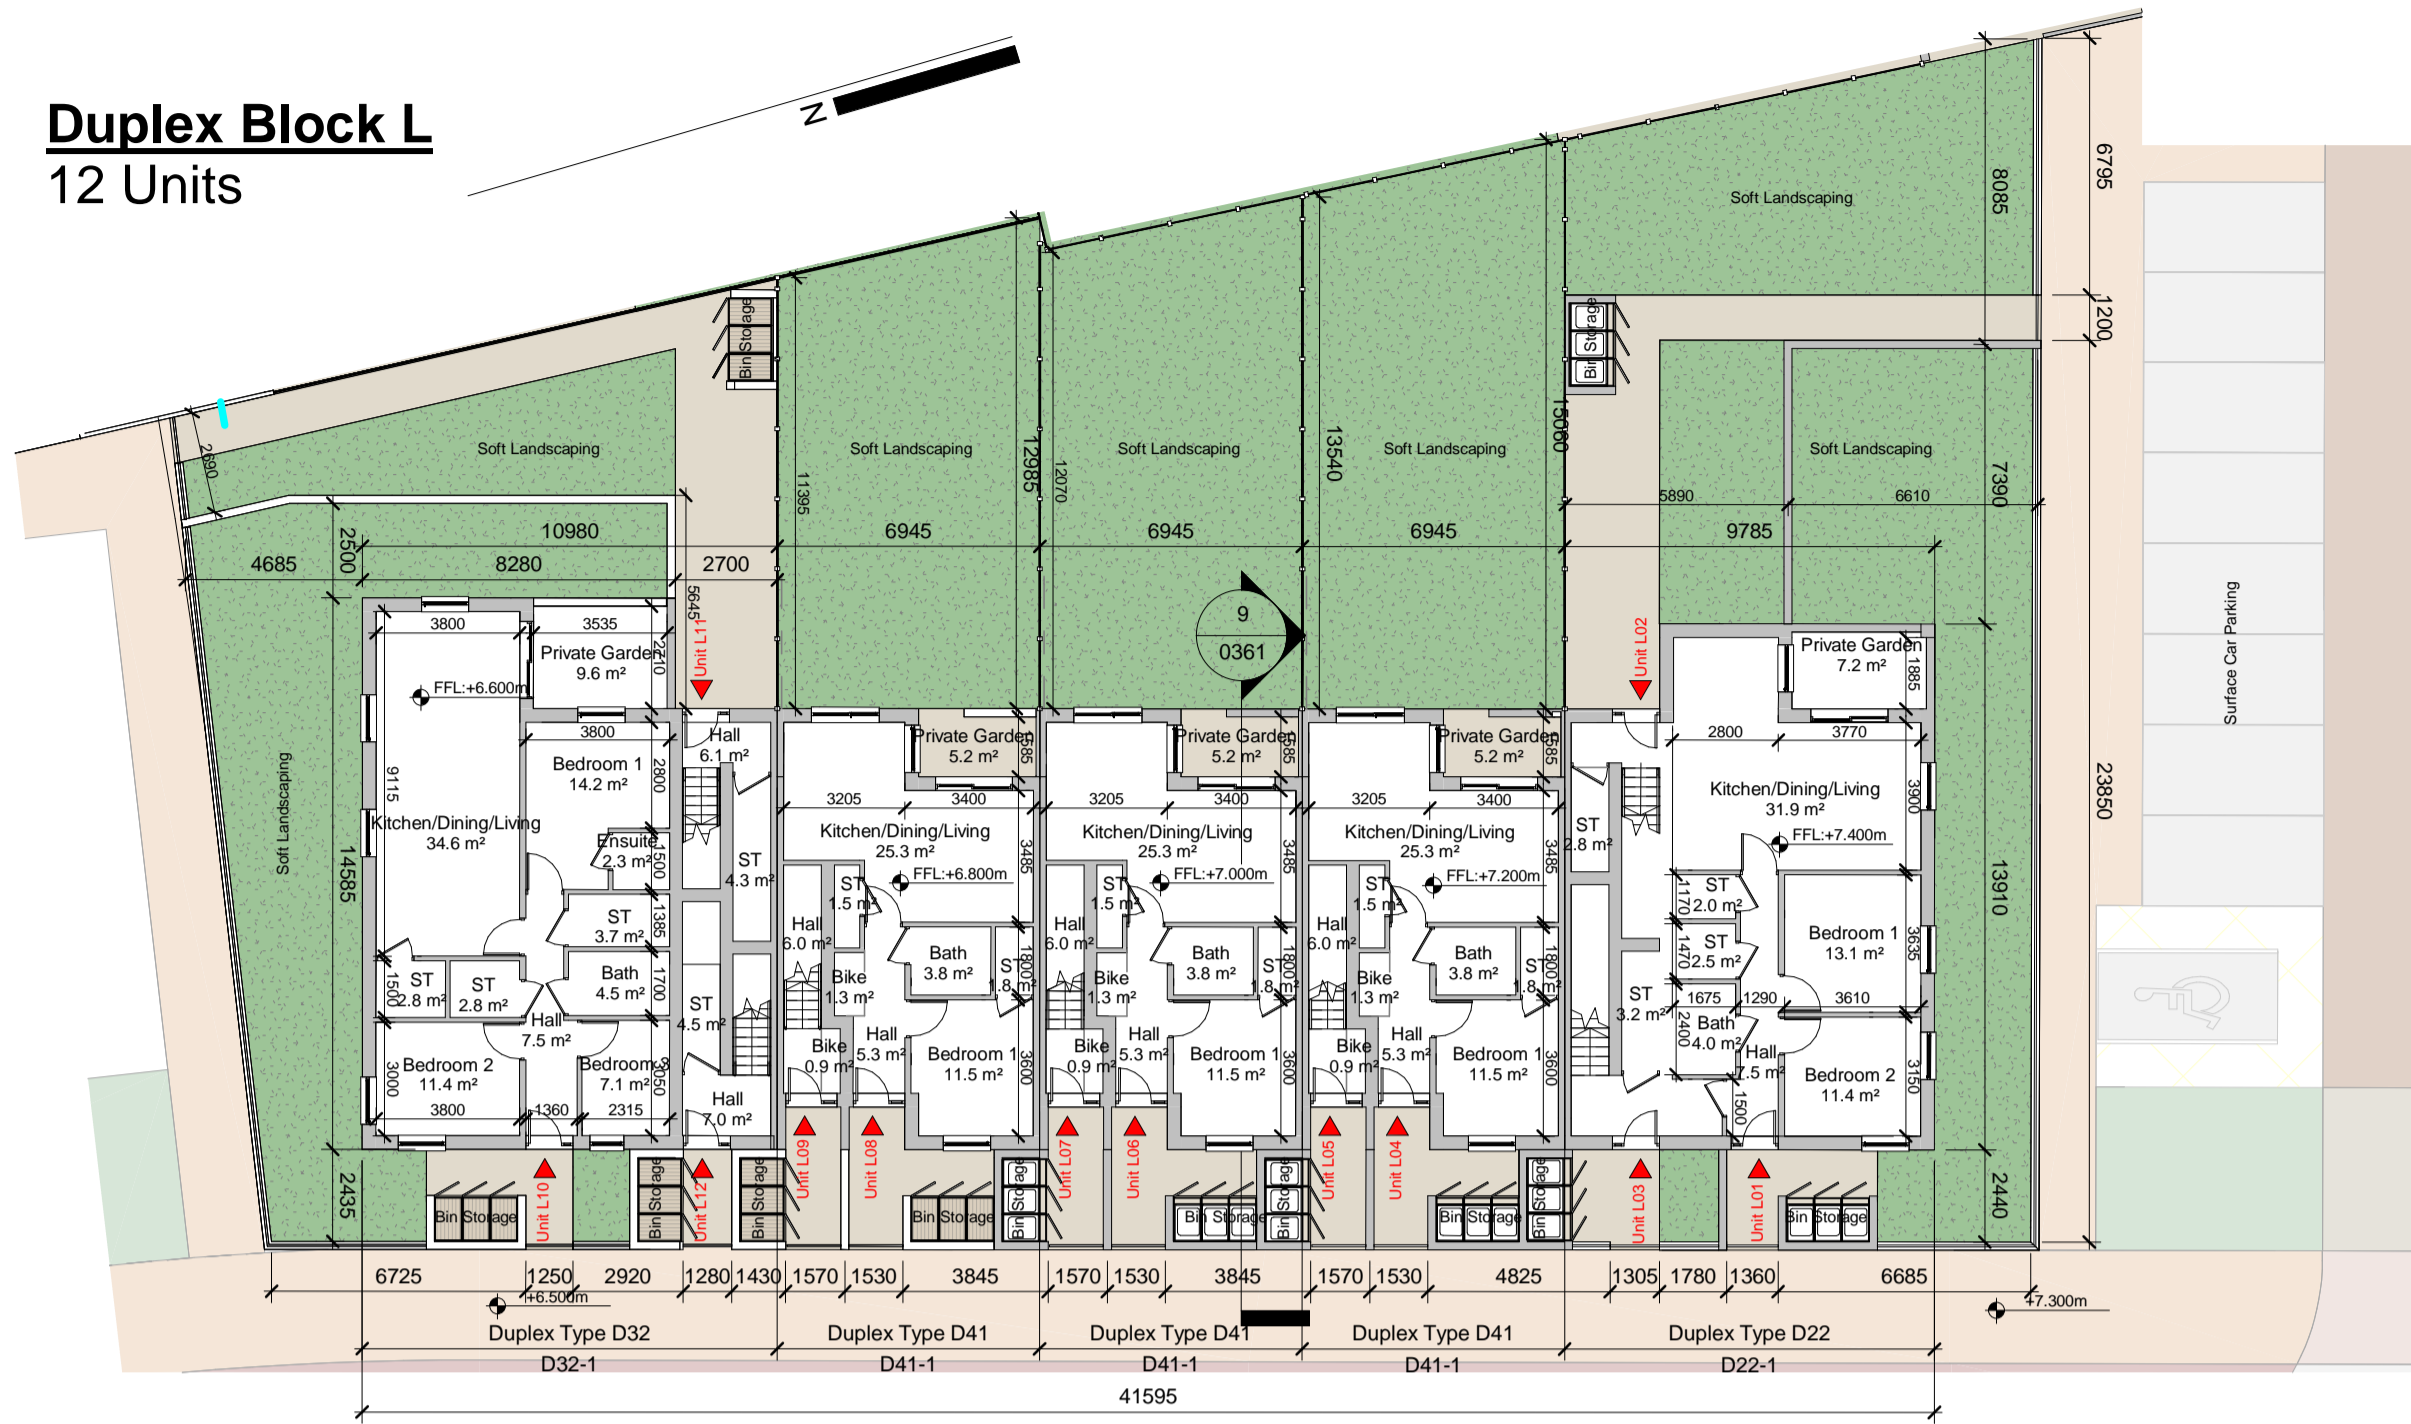


1 Duplex Block L Ground Floor Plan
1 : 200

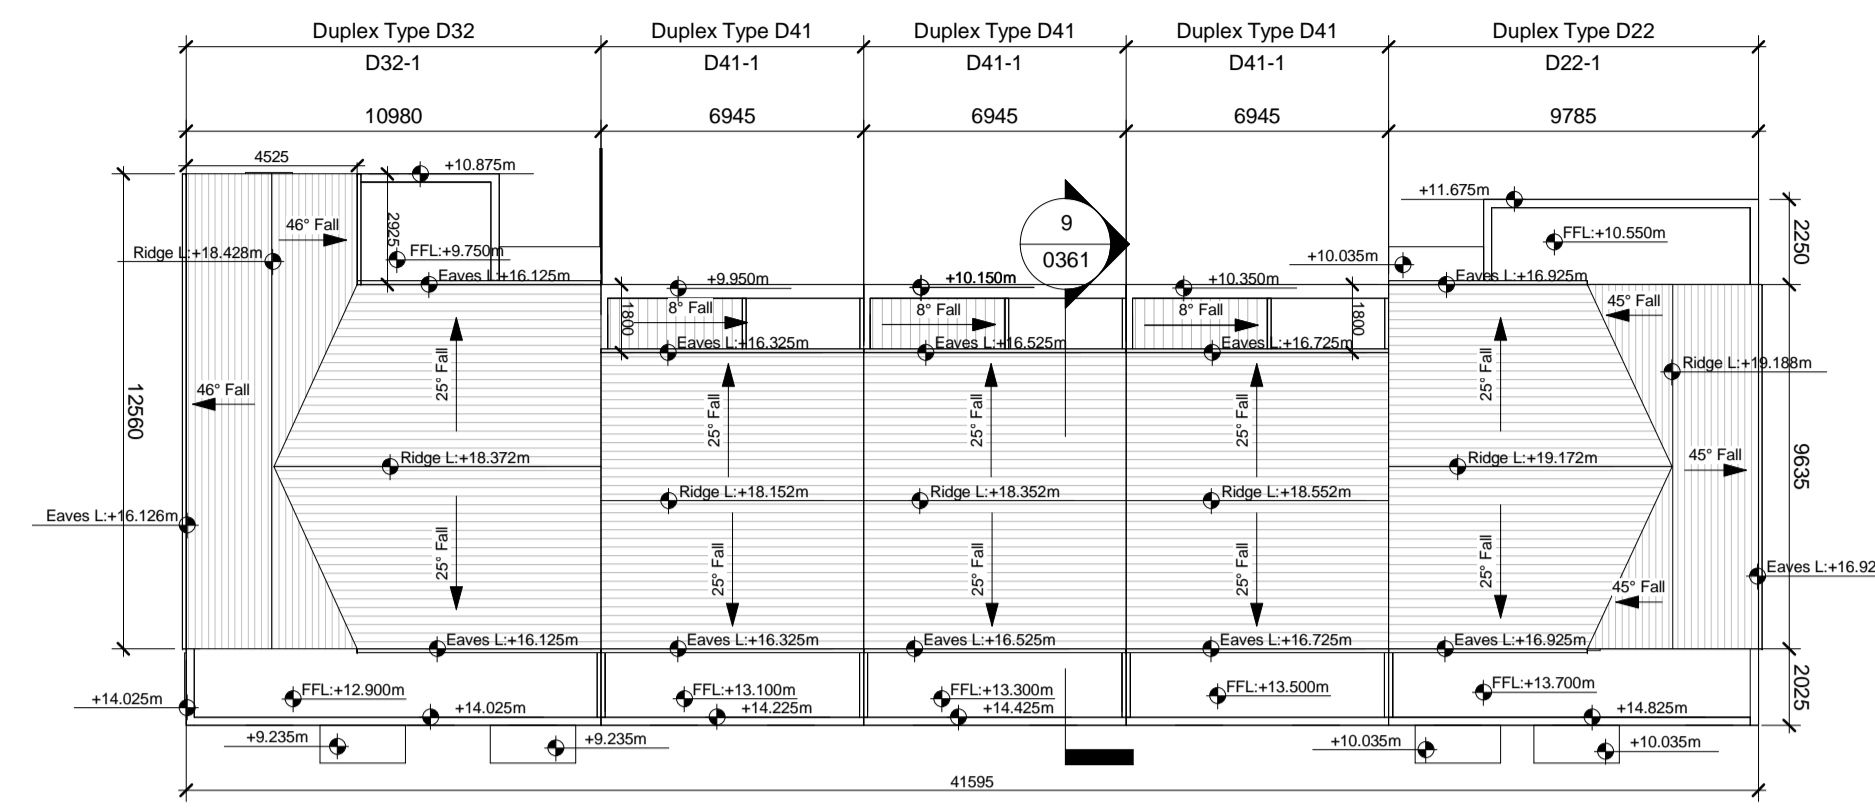


4 Duplex Block L Roof Plan
1 : 200

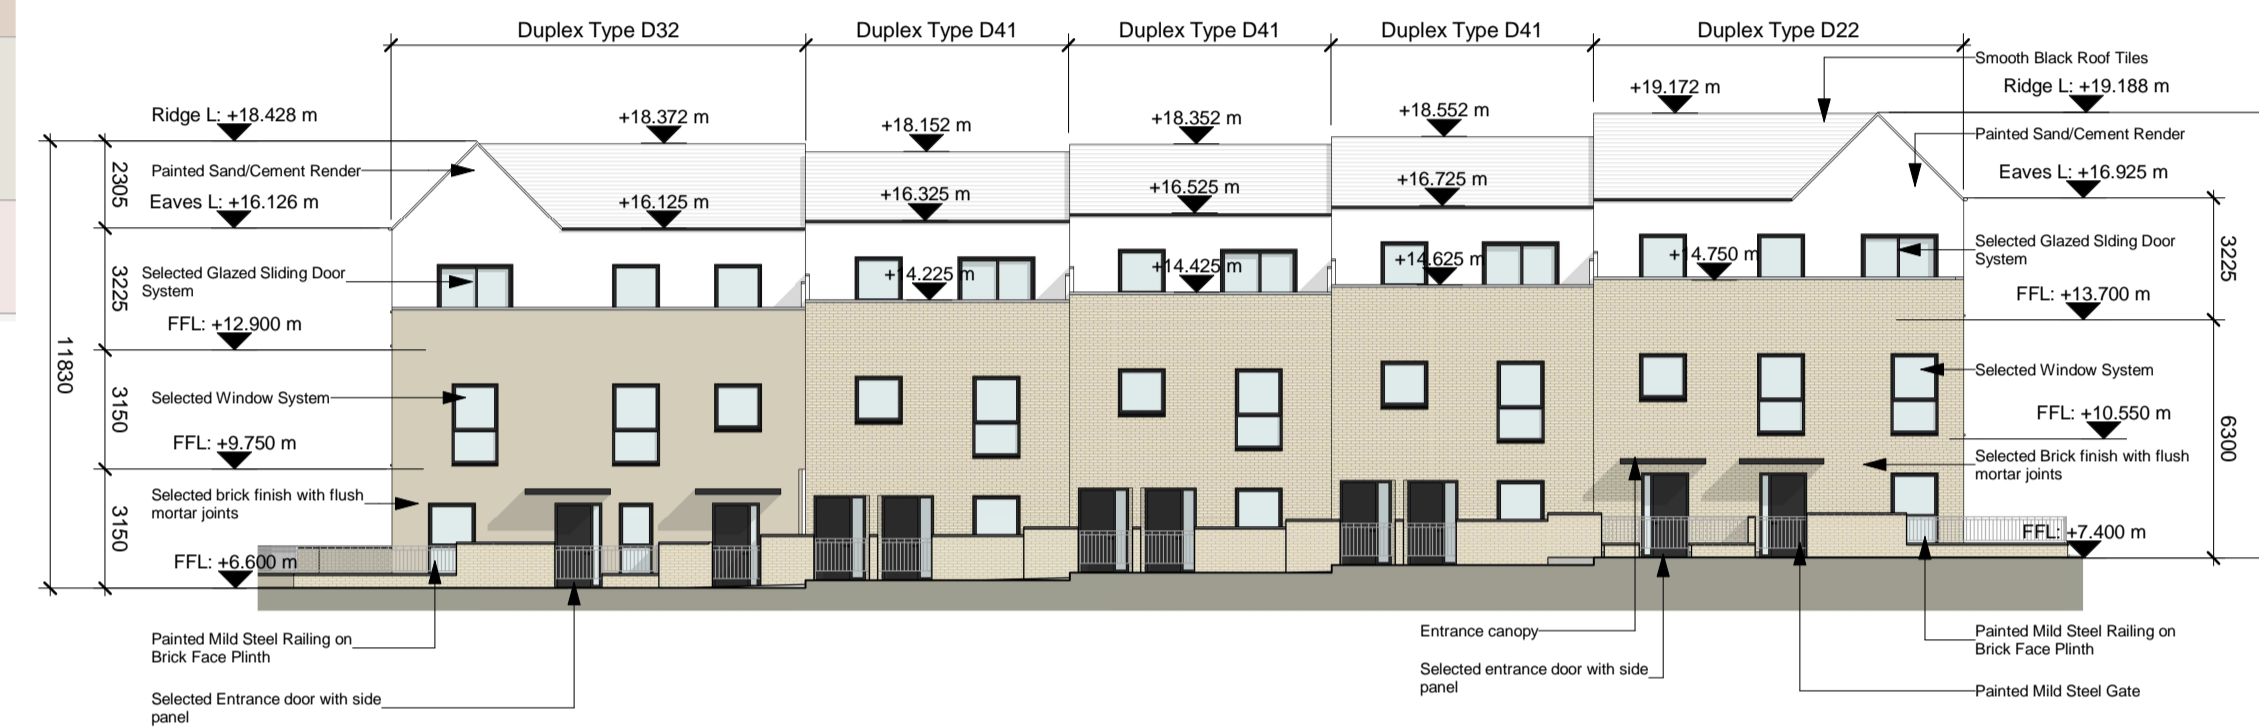


5 Duplex Block L East (Front) Elevation
1 : 200

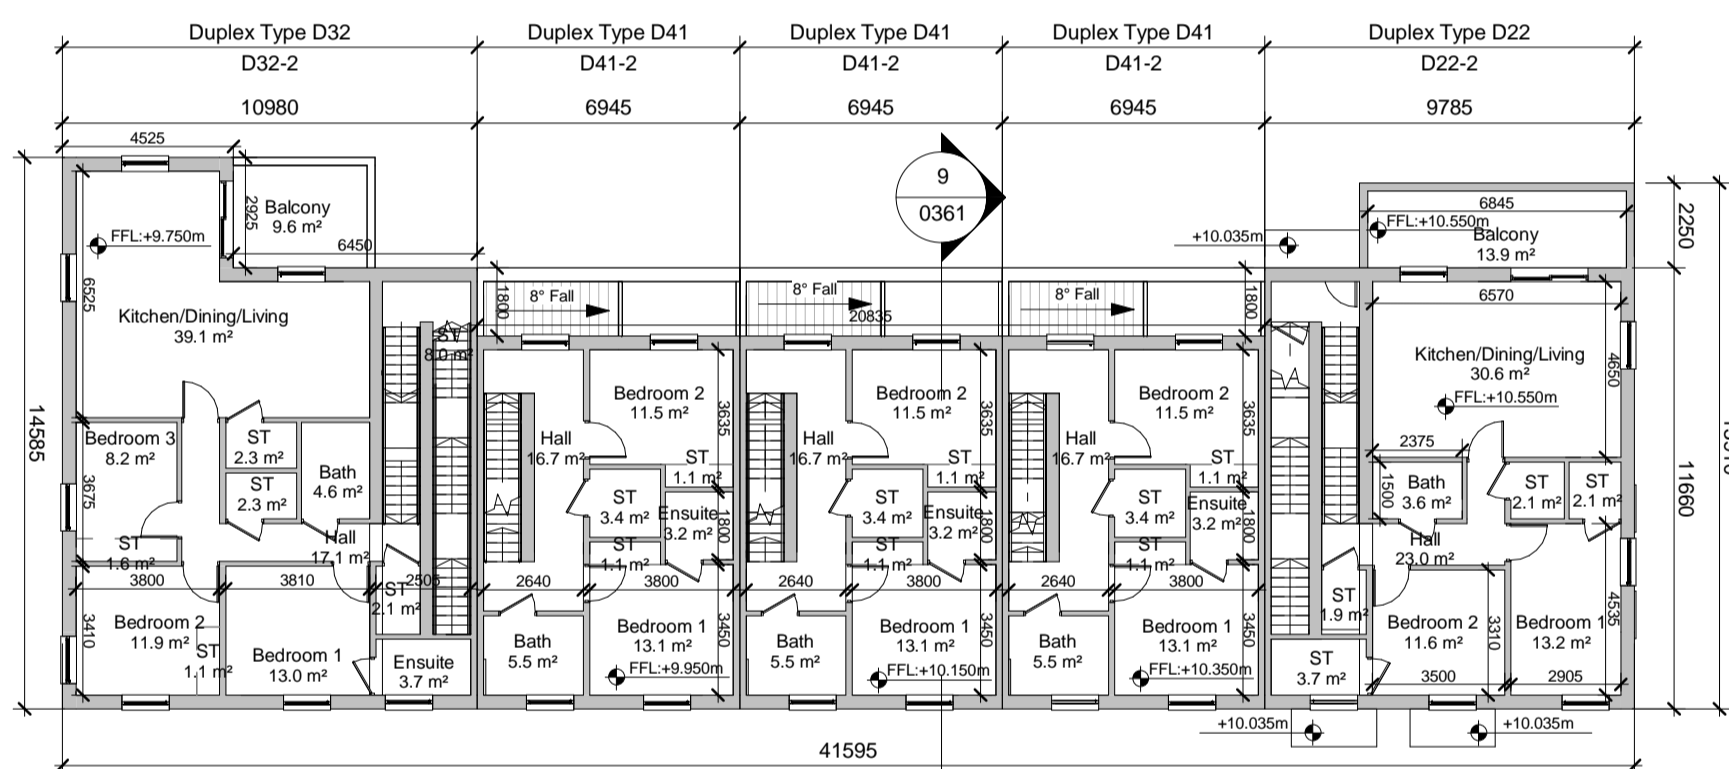


2 Duplex Block L First Floor Plan
1 : 200

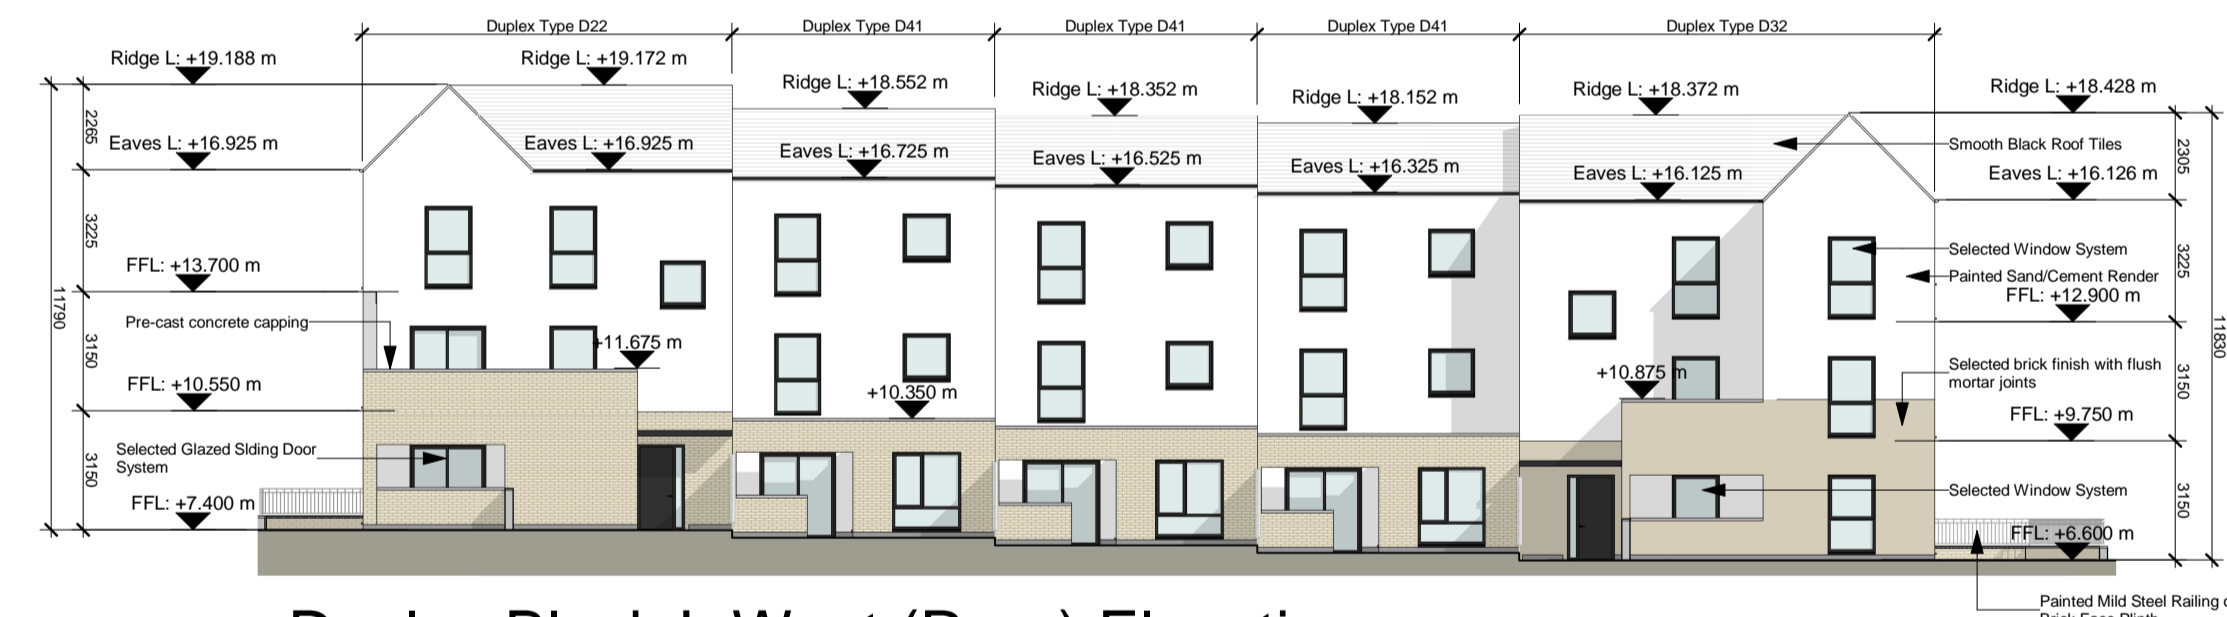


6 Duplex Block L West (Rear) Elevation
1 : 200

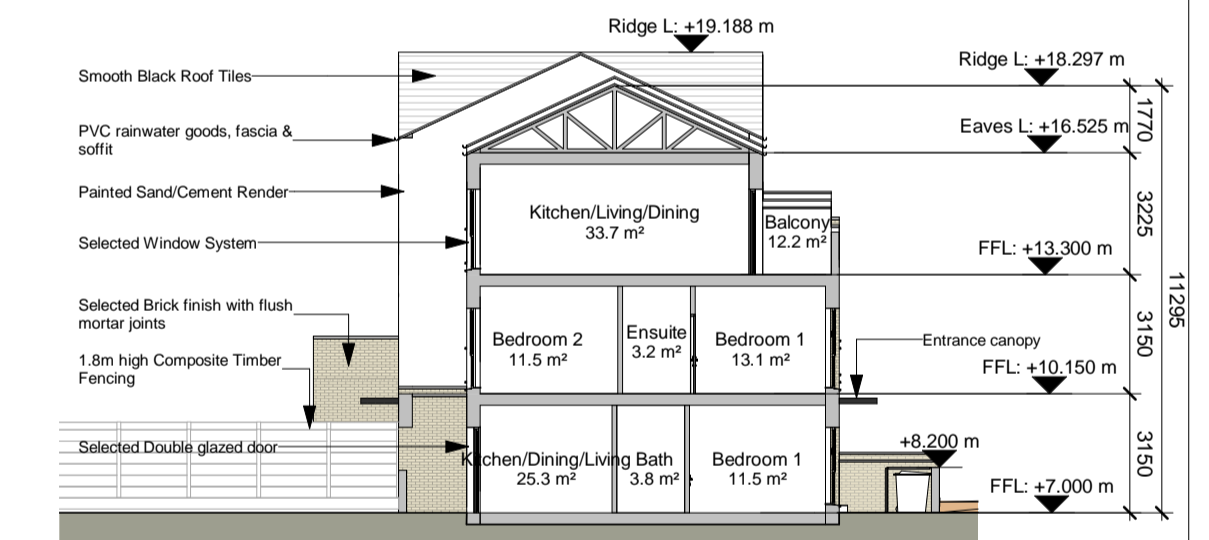


9 Duplex Block L Section
1 : 200

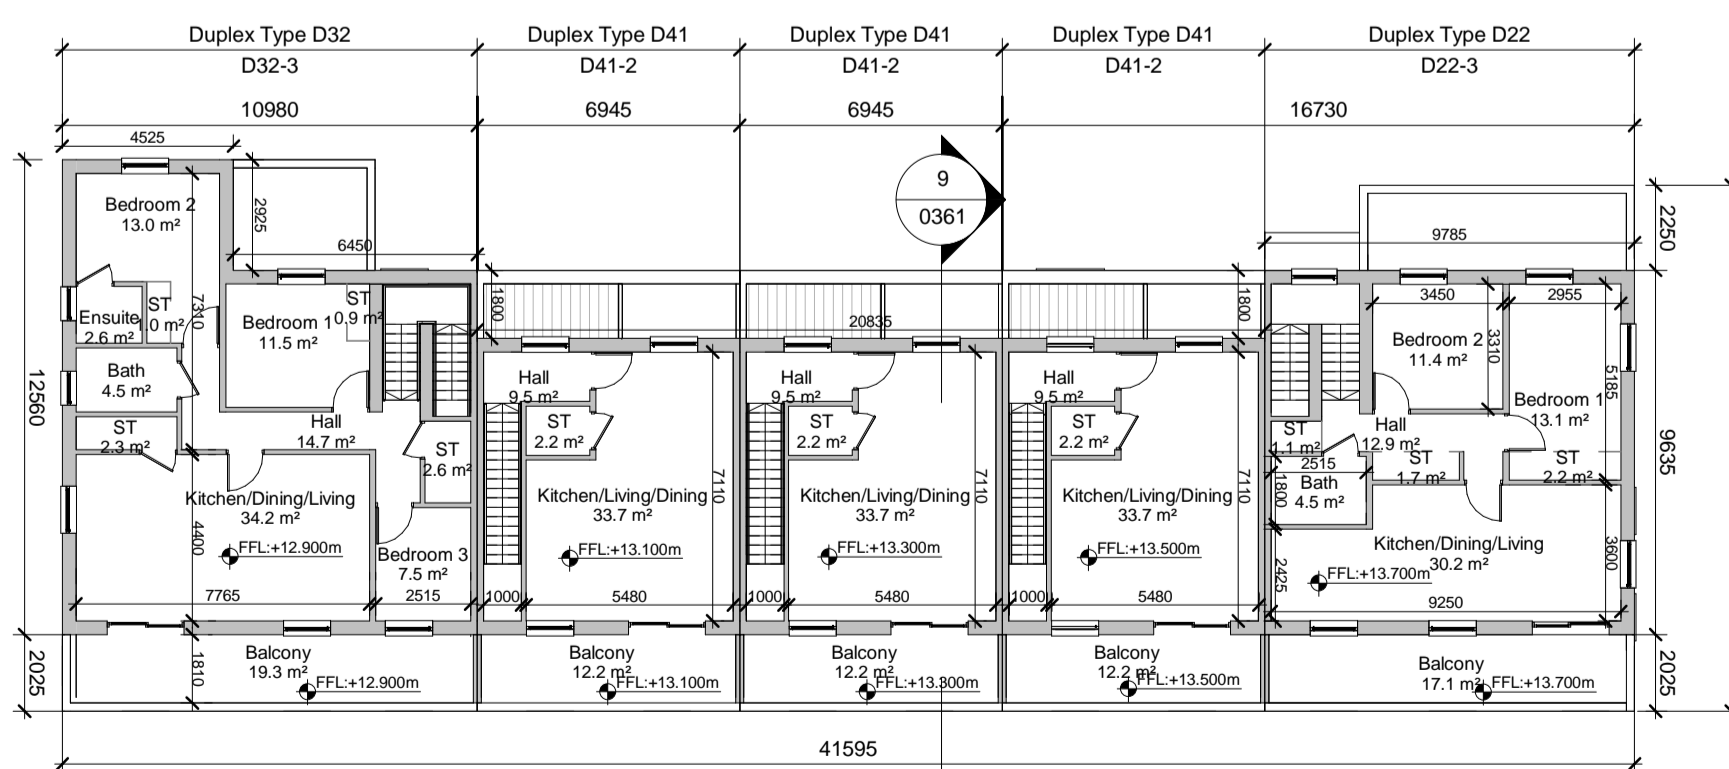

3 Duplex Block L Second Floor Plan
1 : 200

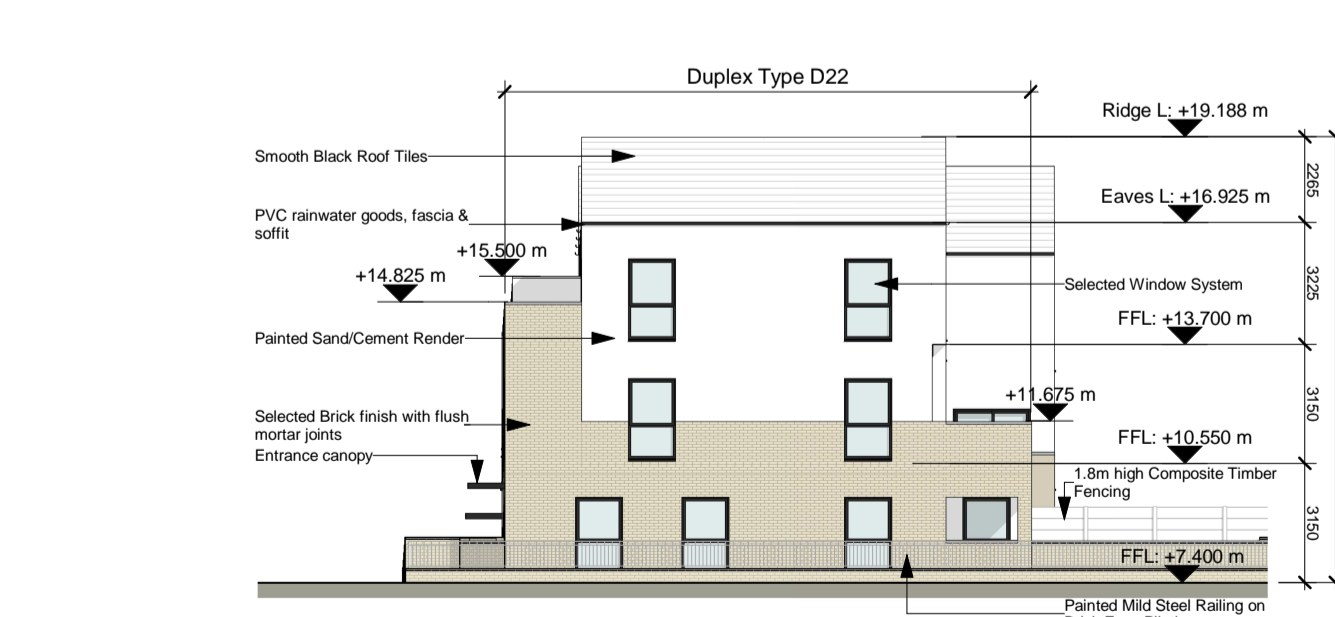

7 Duplex Block L North Elevation
1 : 200

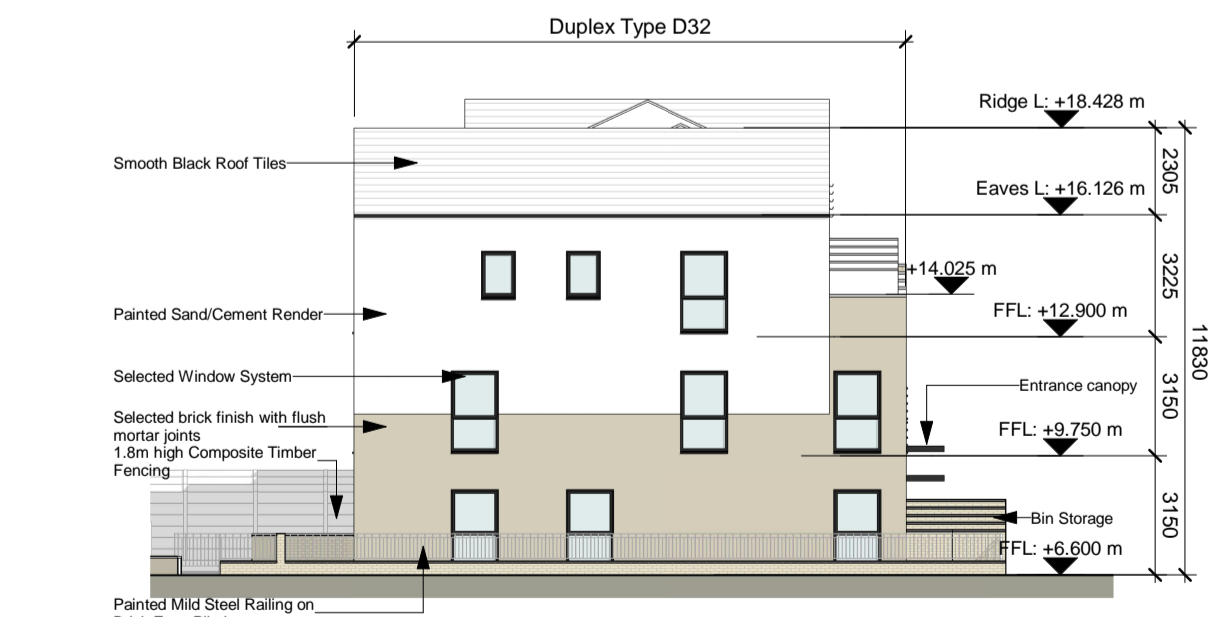

8 Duplex Block L South Elevation
1 : 200


NOTE: - DO NOT SCALE. USE FIGURED DIMENSIONS ONLY
- THIS DRAWING IS TO BE READ IN CONJUNCTION WITH ALL RELEVANT SPECIFICATIONS AND DRAWINGS
- ALL DIMENSIONS TO BE CHECKED ON SITE
- IN THE EVENT OF ANY DISCREPANCIES BETWEEN DRAWINGS THE CONTRACTOR IS TO INFORM THE ARCHITECT IMMEDIATELY

REV.	DATE	DESCRIPTION	DRWN	CHKD	APPRD
P01	06.06.22	Issue for SHD Stage 3 Submission	LC	MT	PCM

*Refer to Architect's Design Statement for selected material & finishes on buildings

For further details on internal dimensions, room areas, external material, etc. refer to Duplex Apartment type drawings
 CHD-WIL-D21-ZZ-DR-A-0320
 CHD-WIL-D22-ZZ-DR-A-0321
 CHD-WIL-D31-ZZ-DR-A-0330
 CHD-WIL-D32-ZZ-DR-A-0331
 CHD-WIL-D41-ZZ-DR-A-0340
 CHD-WIL-D41-ZZ-DR-A-0341
 CHD-WIL-D41-ZZ-DR-A-0342

Refer to site layout plan for individual orientation, private back garden areas and finish floor level.
 CHD-WIL-ZZ-ZZ-DR-A-0070
 CHD-WIL-ZZ-ZZ-DR-A-0071
 CHD-WIL-ZZ-ZZ-DR-A-0072
 CHD-WIL-ZZ-ZZ-DR-A-0073
 CHD-WIL-ZZ-ZZ-DR-A-0075
 CHD-WIL-ZZ-ZZ-DR-A-0076

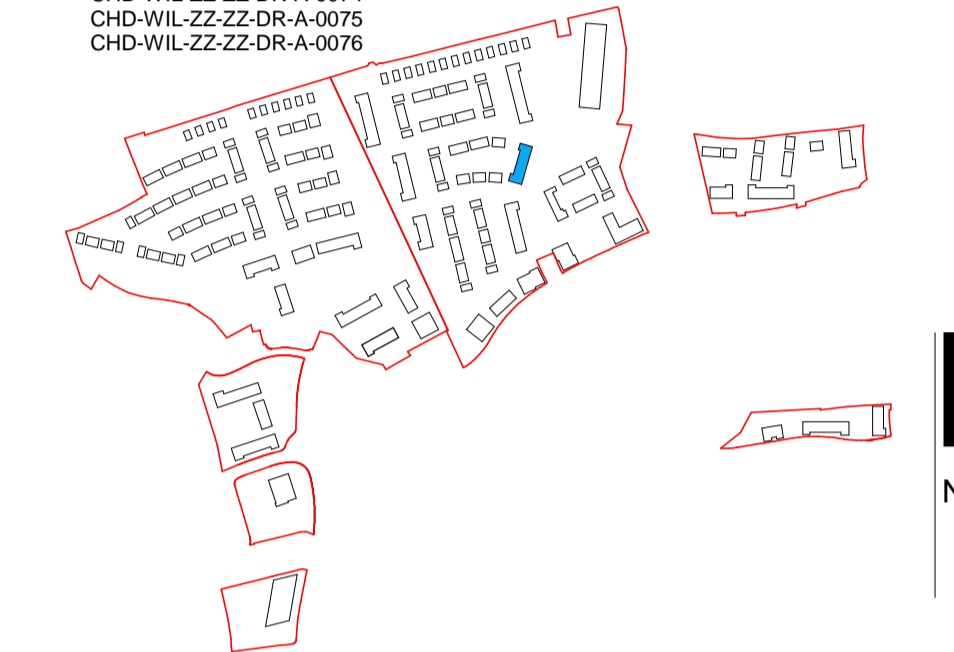

0 Key Plan
1 : 8000