



Duplex Block N


16 Units

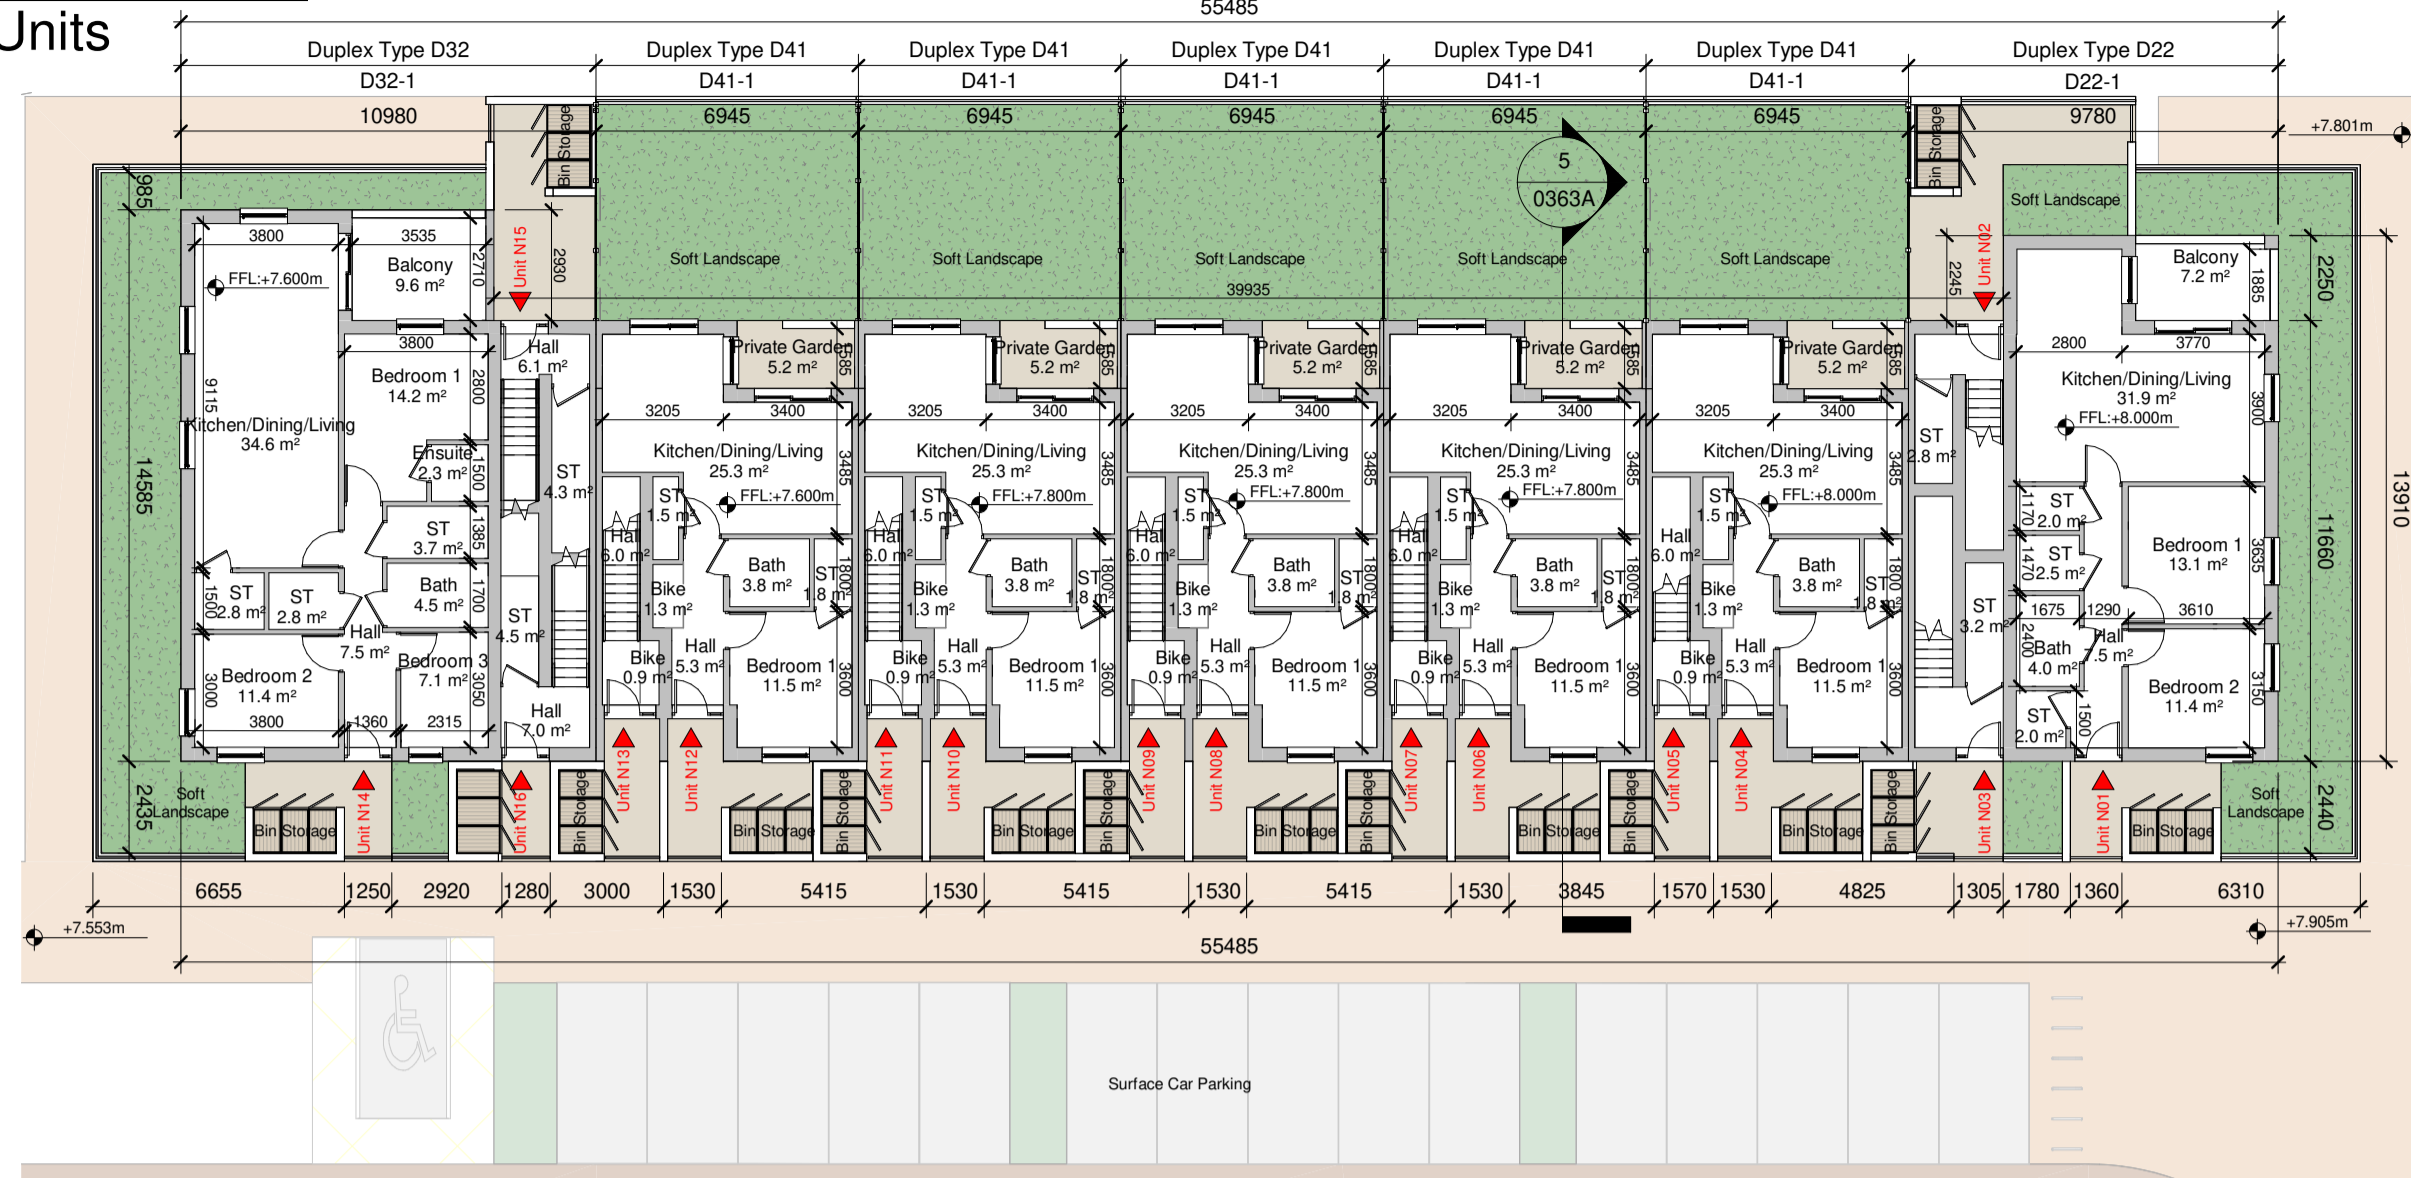


1 Duplex Block N Ground Floor Plan
1 : 200

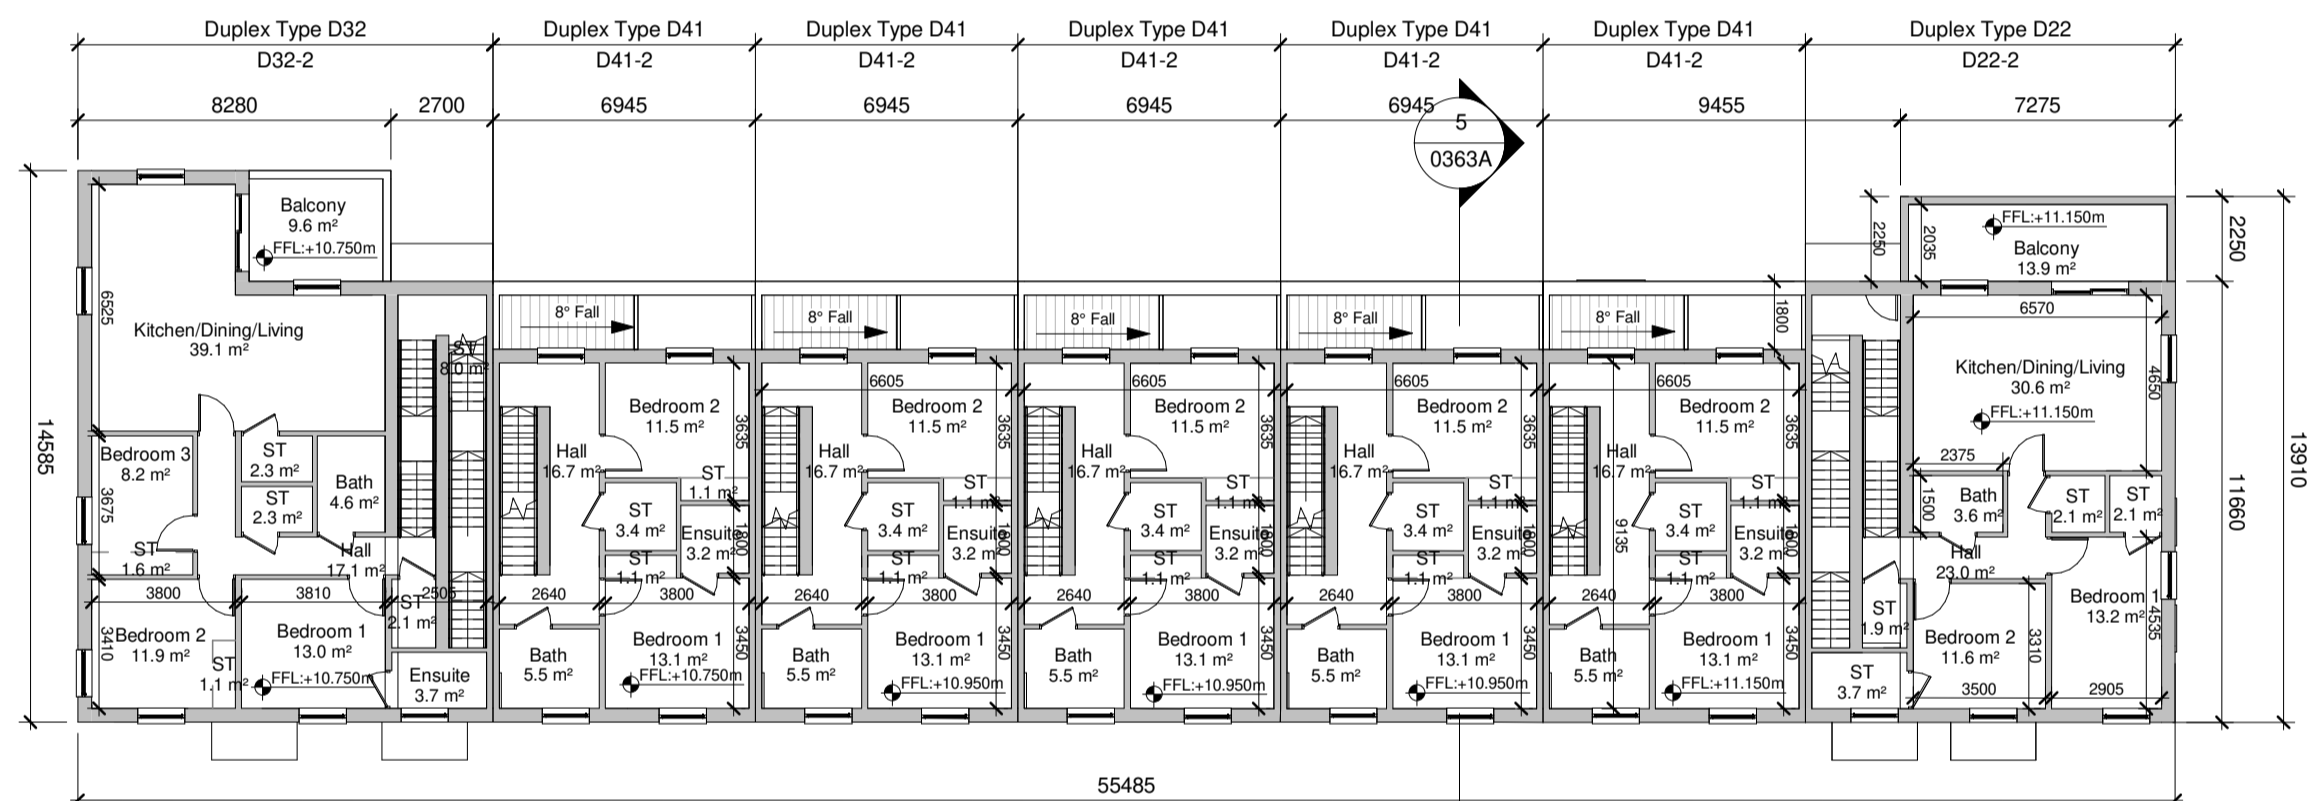


2 Duplex Block N First Floor Plan
1 : 200

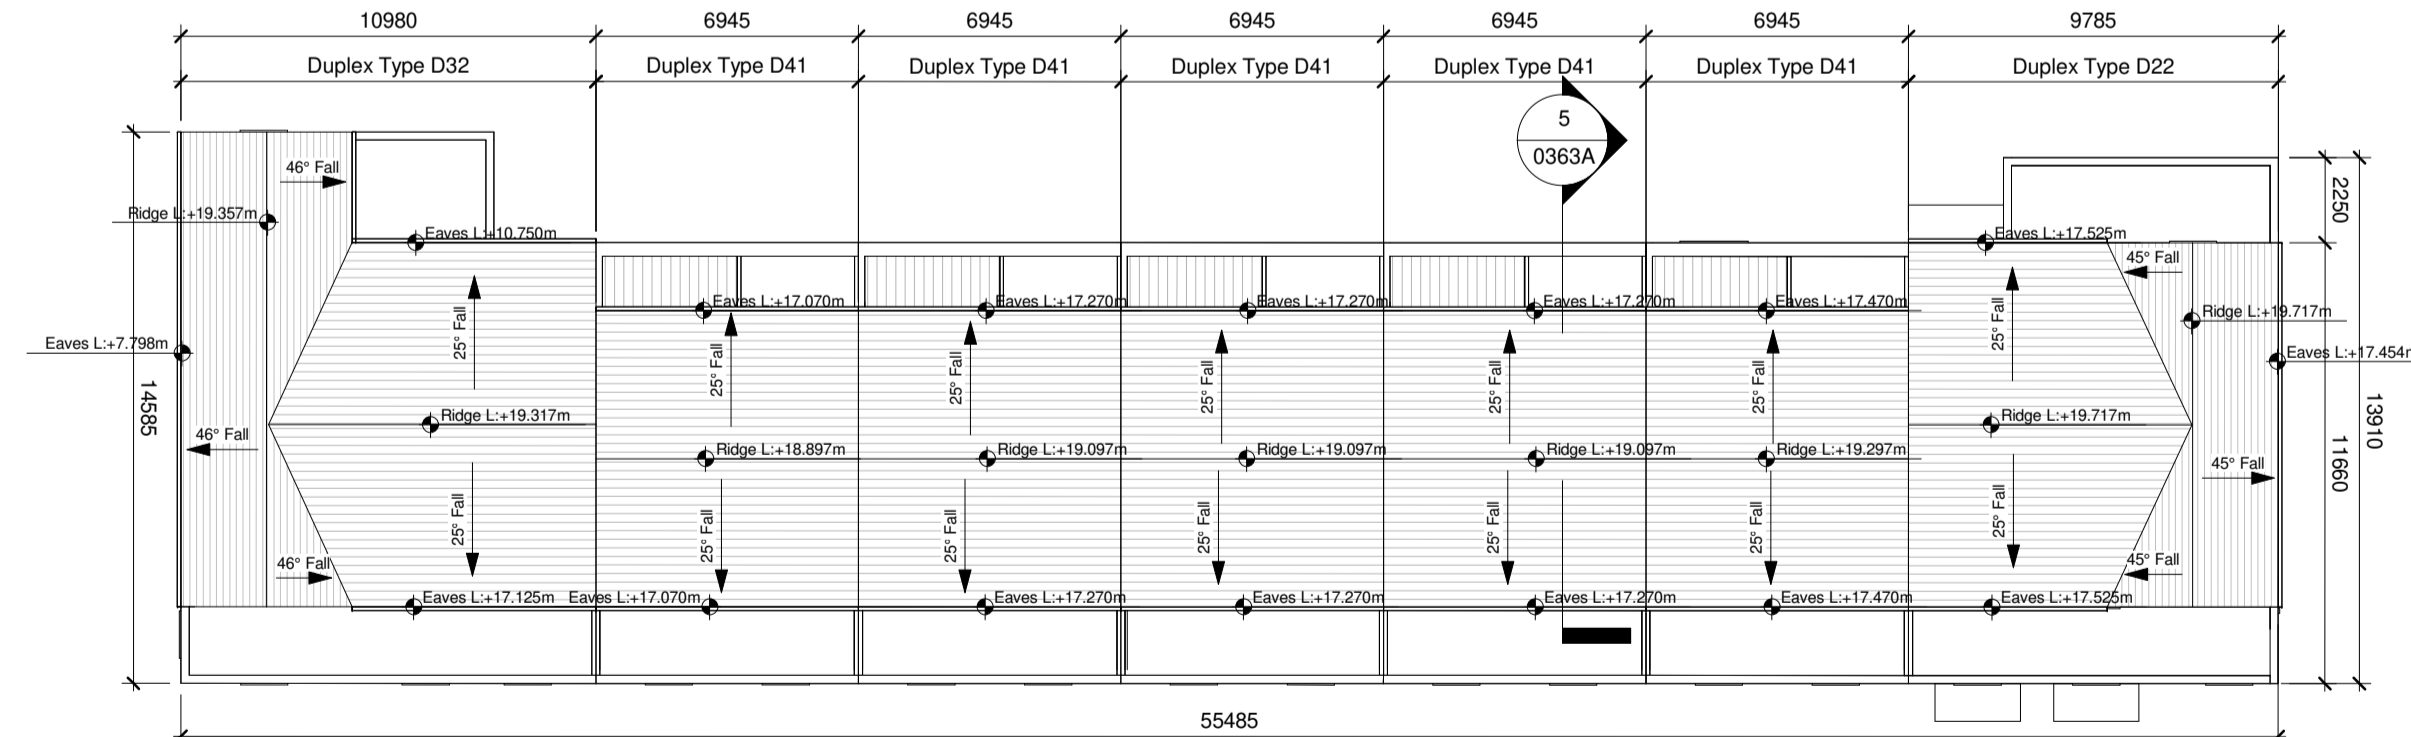

4 Duplex Block N Roof Plan
1 : 200

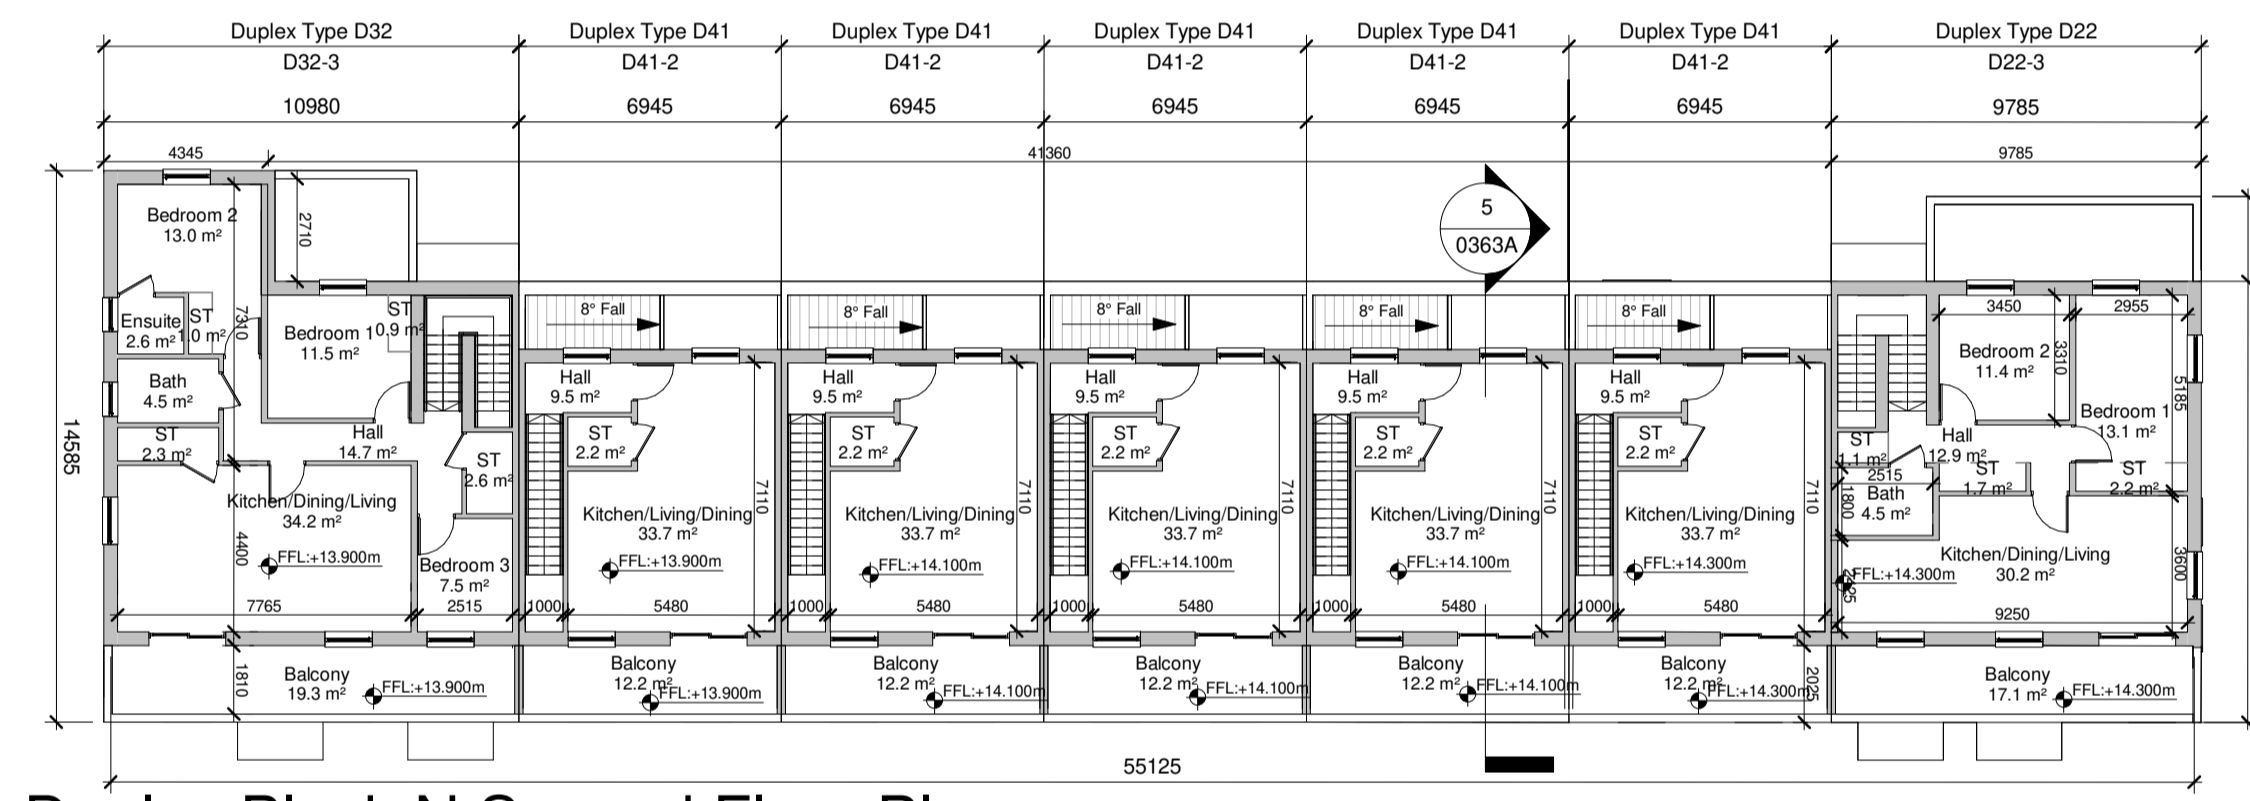

3 Duplex Block N Second Floor Plan
1 : 200

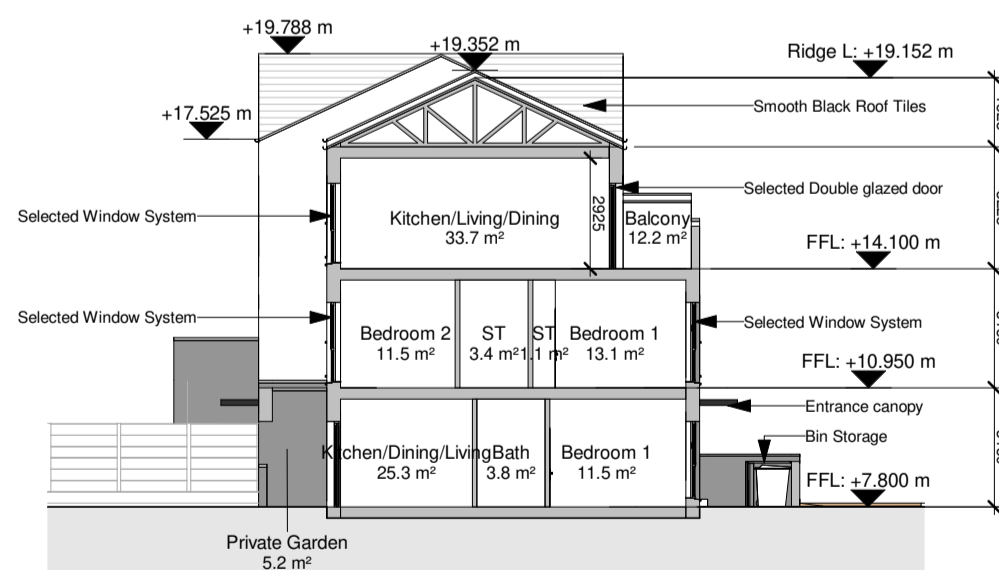

5 Duplex Block N Section
1 : 200

*Refer to Architect's Design Statement for selected material & finishes on buildings

For further details on internal dimensions, room areas, external material, etc. refer to Duplex Apartment type drawings


- CHD-WIL-D21-ZZ-DR-A-0320
- CHD-WIL-D22-ZZ-DR-A-0321
- CHD-WIL-D31-ZZ-DR-A-0330
- CHD-WIL-D32-ZZ-DR-A-0331
- CHD-WIL-D41-ZZ-DR-A-0340
- CHD-WIL-D41-ZZ-DR-A-0341
- CHD-WIL-D41-ZZ-DR-A-0342

Refer to site layout plan for individual orientation, private back garden area and finish floor level.

- CHD-WIL-ZZ-ZZ-DR-A-0070
- CHD-WIL-ZZ-ZZ-DR-A-0071
- CHD-WIL-ZZ-ZZ-DR-A-0072
- CHD-WIL-ZZ-ZZ-DR-A-0073
- CHD-WIL-ZZ-ZZ-DR-A-0074
- CHD-WIL-ZZ-ZZ-DR-A-0075
- CHD-WIL-ZZ-ZZ-DR-A-0076

NOTE: - DO NOT SCALE. USE FIGURED DIMENSIONS ONLY
- THIS DRAWING IS TO BE READ IN CONJUNCTION WITH ALL RELEVANT SPECIFICATIONS AND DRAWINGS
- ALL DIMENSIONS TO BE CHECKED ON SITE
- IN THE EVENT OF ANY DISCREPANCIES BETWEEN DRAWINGS THE CONTRACTOR IS TO INFORM THE ARCHITECT IMMEDIATELY

REV.	DATE	DESCRIPTION	DRWN	CHKD	APPRD
P01	06.09.22	Issue for SHD Stage 3 Submission	LC	MT	PCM

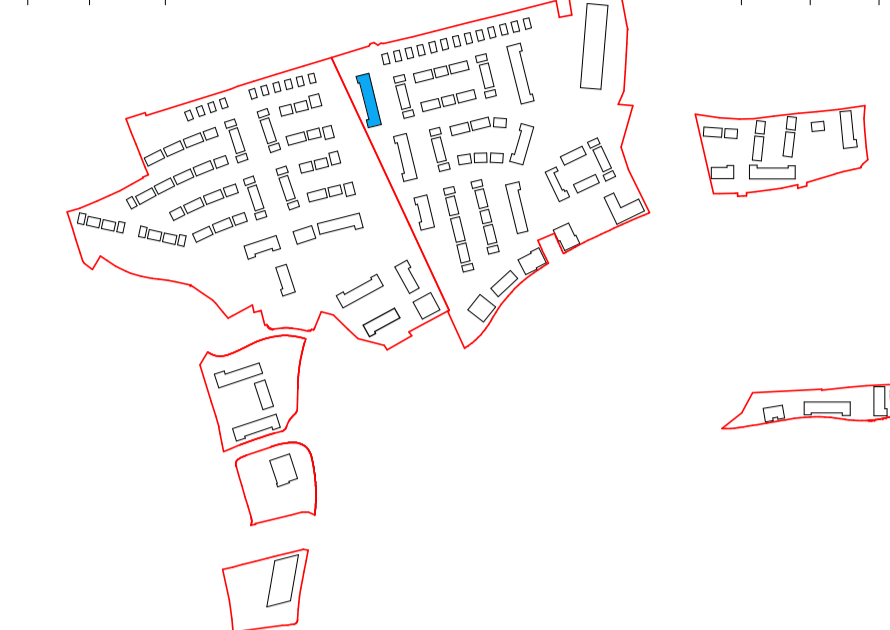

0 Key Plan
1 : 800

REFER TO DRAWING CHD-WIL-ZZ-ZZ-DR-A-0363B FOR ELEVATIONS

WILSON ARCHITECTURE



St. Patrick's Place, Wellington Road, Cork +353 (0)21 4555255 info@wilsonarchitecture.ie
34 Pembroke Road, Dublin 4 +353 (0)1 6601866 +353 (0)1 6601866 www.wilsonarchitecture.ie

REV. NO.	ISSUE	PROJ. NO.	DATE	DRWN	CHKD	SCALE
01	ISSUED FOR PERMITS	SO1	21.10.2022	MMAC	MT	As Indicated

© COPYRIGHT This drawing or design may not be reproduced without permission.