


NOTE: - DO NOT SCALE. USE FIGURED DIMENSIONS ONLY.
 - THIS DRAWING IS TO BE READ IN CONJUNCTION WITH ALL RELEVANT SPECIFICATIONS AND DRAWINGS.
 - ALL DIMENSIONS TO BE CHECKED ON SITE.
 - IN THE EVENT OF ANY DISCREPANCIES BETWEEN DRAWINGS THE CONTRACTOR IS TO INFORM THE ARCHITECT IMMEDIATELY.

REV.	DATE	DESCRIPTION	DRWN	CHKD	APPRD
P01	06.09.22	Issue for SFD Stage 3 Submission	LC	MT	PCM




0 Key Plan
1 : 8000


REFER TO DRAWING CHD-WIL-ZZ-ZZ-DR-A-0363A FOR PLANS

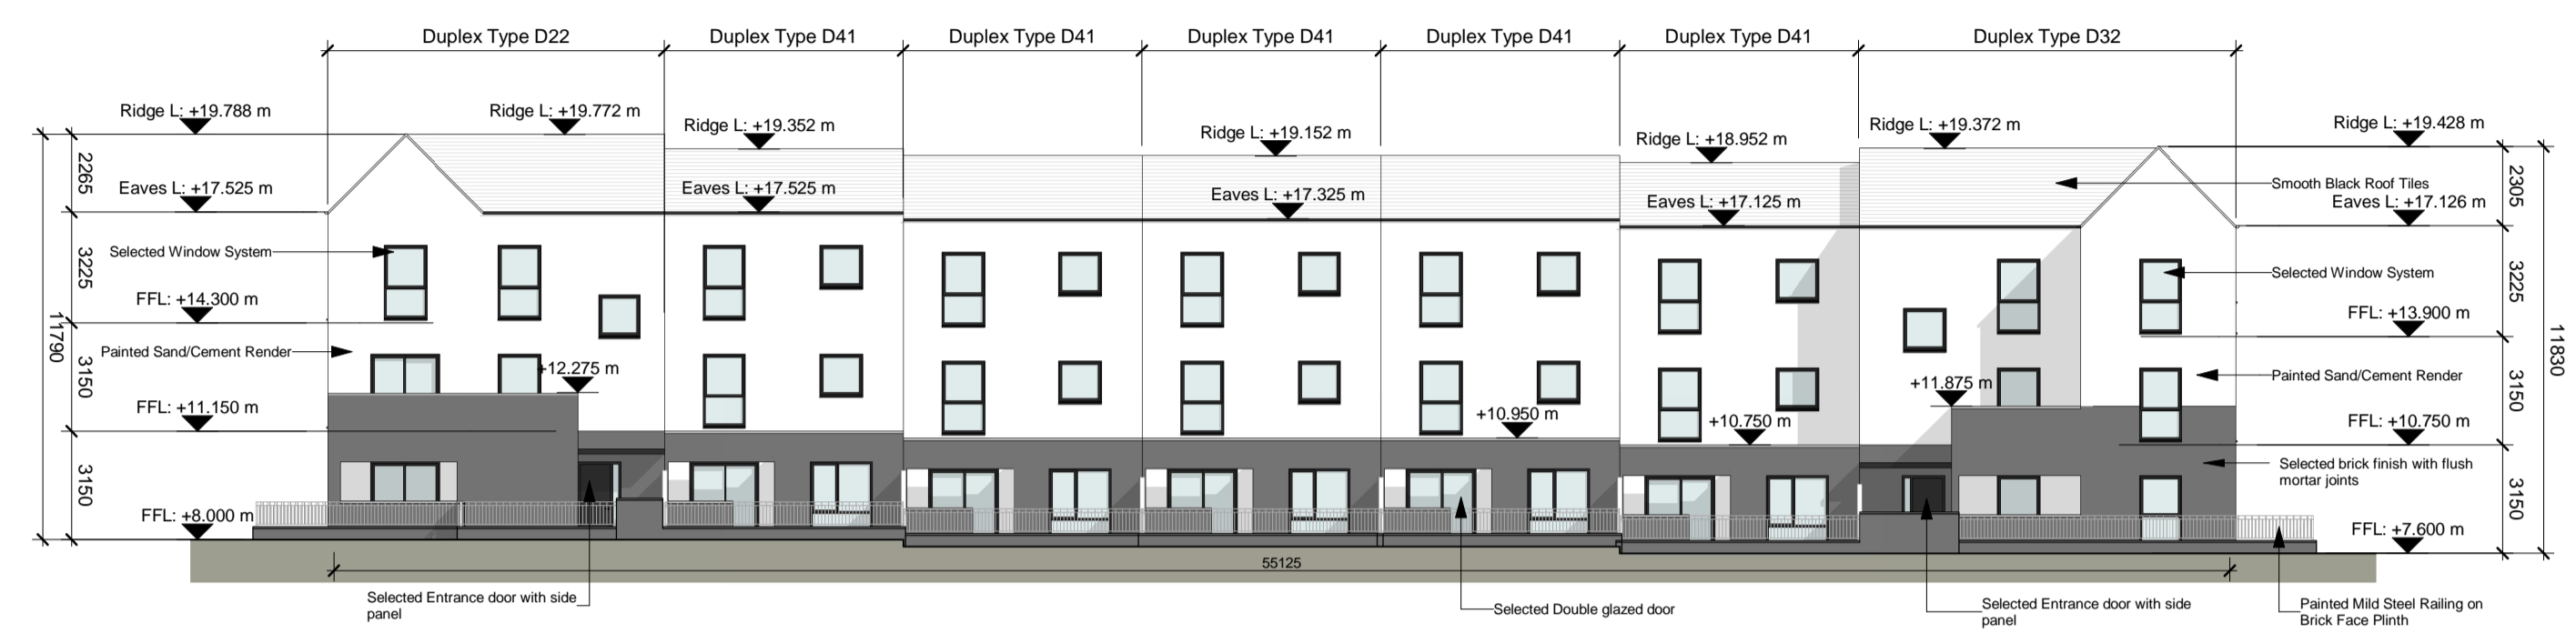


1 Duplex Block N East (Front) Elevation
1 : 200

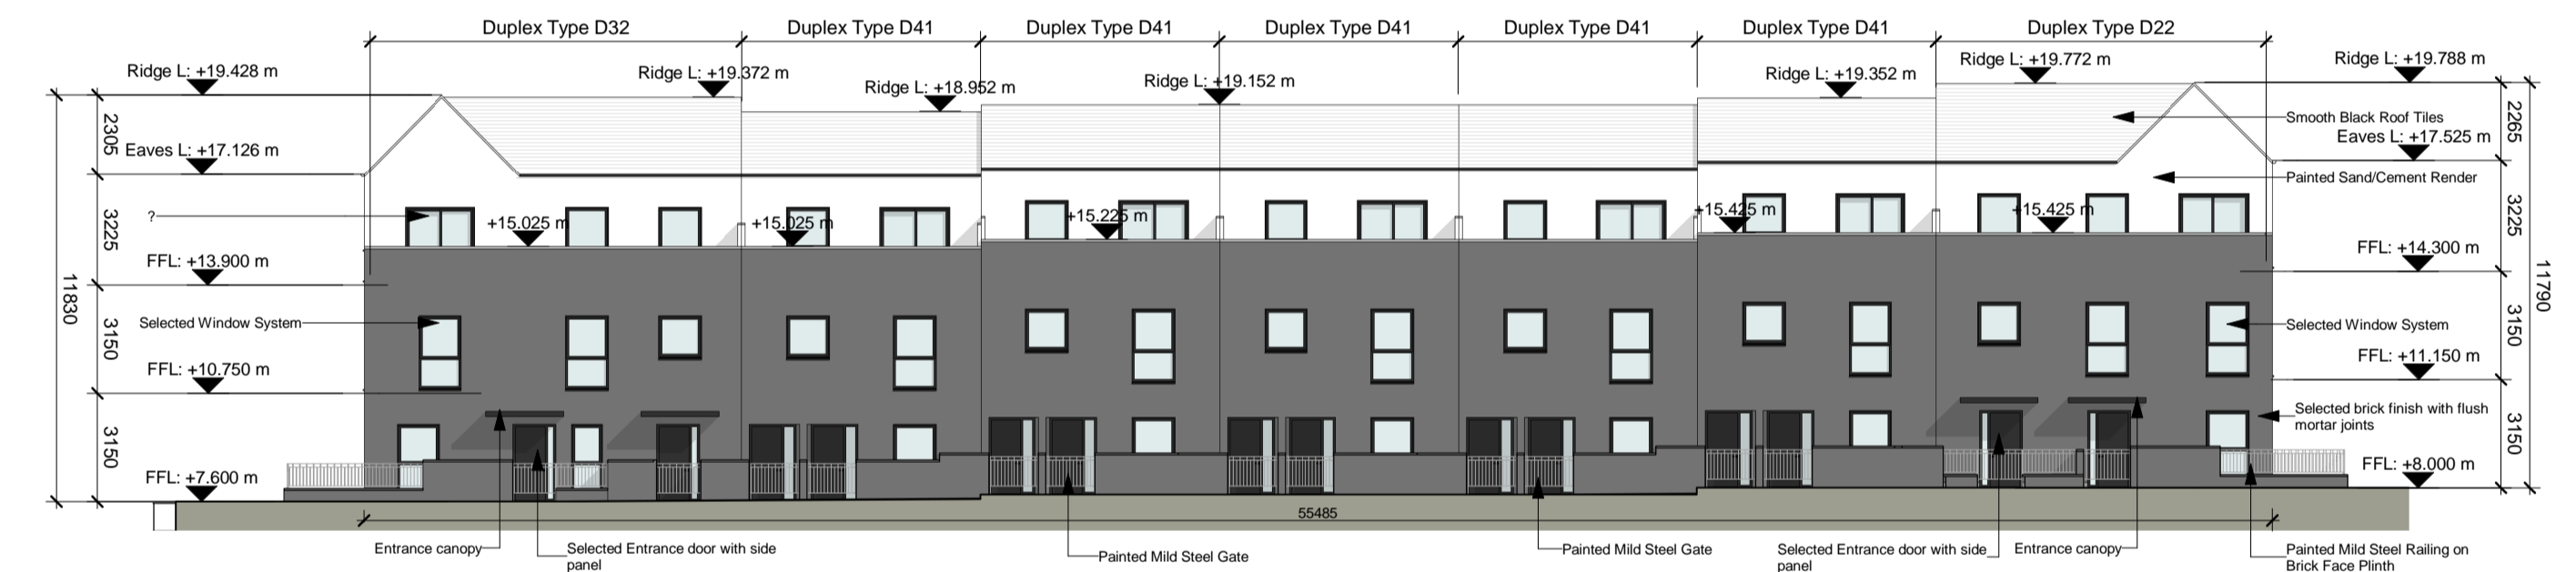

2 Duplex Block N West (Rear) Elevation
1 : 200

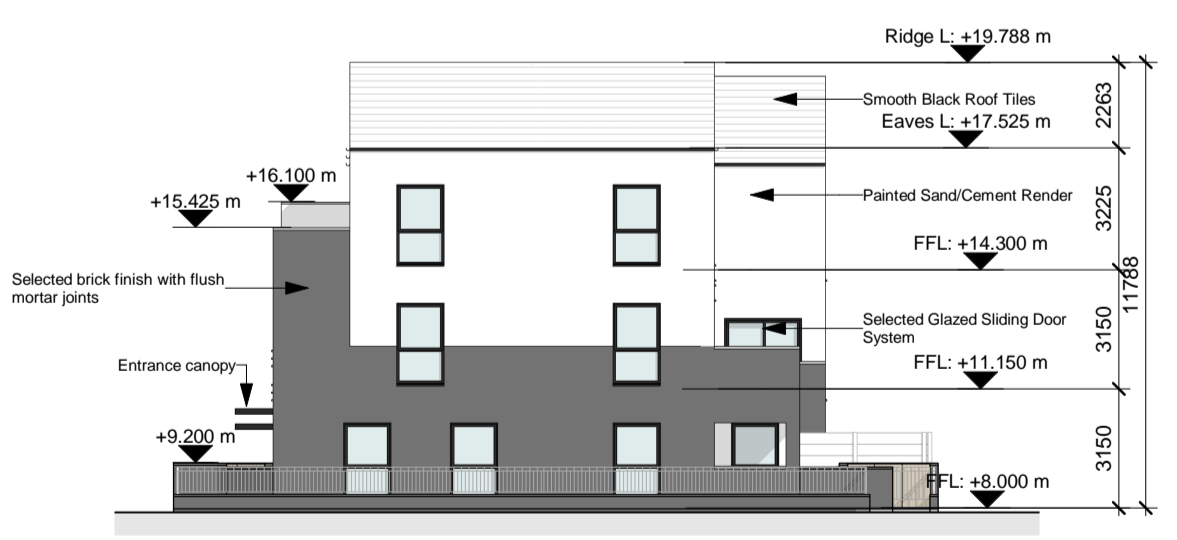

3 Duplex Block N North Elevation
1 : 200

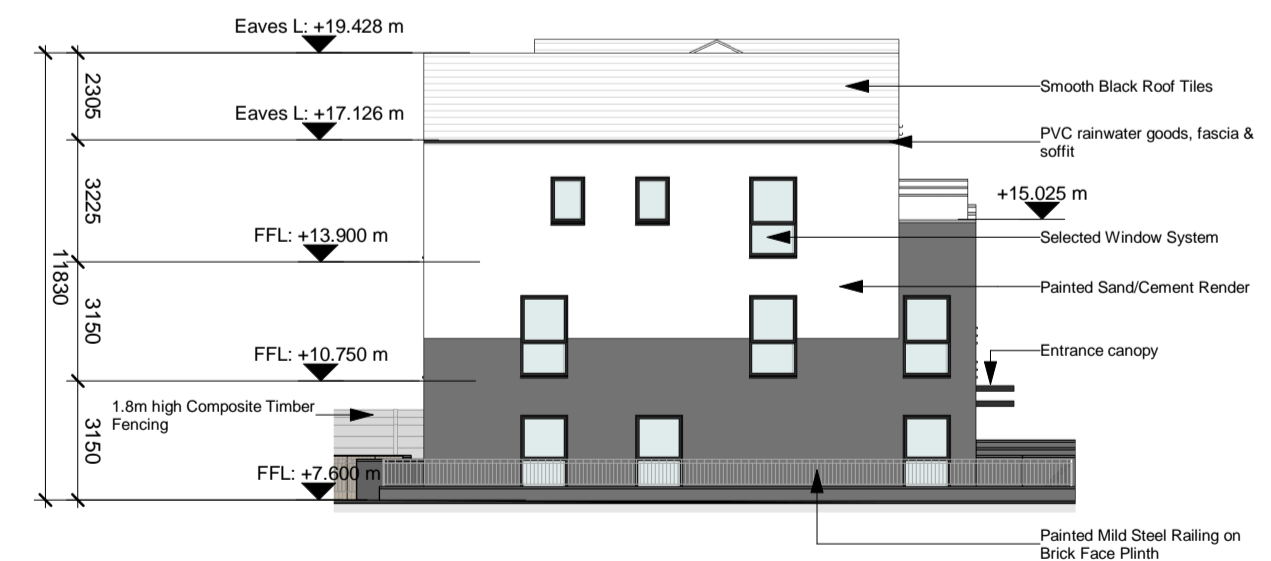

4 Duplex Block N South Elevation
1 : 200

*Refer to Architect's Design Statement for selected material & finishes on buildings

For further details on internal dimensions, room areas, external material, etc. refer to Duplex Apartment type drawings
 CHD-WIL-D21-ZZ-DR-A-0320
 CHD-WIL-D22-ZZ-DR-A-0321
 CHD-WIL-D31-ZZ-DR-A-0330
 CHD-WIL-D32-ZZ-DR-A-0331
 CHD-WIL-D41-ZZ-DR-A-0340
 CHD-WIL-D41-ZZ-DR-A-0341
 CHD-WIL-D41-ZZ-DR-A-0342

Refer to site layout plan for individual orientation, private back garden area and finish floor level.
 CHD-WIL-ZZ-ZZ-DR-A-0070
 CHD-WIL-ZZ-ZZ-DR-A-0071
 CHD-WIL-ZZ-ZZ-DR-A-0072
 CHD-WIL-ZZ-ZZ-DR-A-0073
 CHD-WIL-ZZ-ZZ-DR-A-0074
 CHD-WIL-ZZ-ZZ-DR-A-0075
 CHD-WIL-ZZ-ZZ-DR-A-0076

WILSON ARCHITECTURE



St. Patrick's Place, Wellington Road, Cork +353 (0)21 4555255 info@wilsonarchitecture.ie
 34 Pembroke Road, Dublin 4 +353 (0)1 6601866 www.wilsonarchitecture.ie

Residential Development at Carrigrohilly, Co Cork		Duplex Block Type N - Elevations	
REV	NO	DATE	BY
CHD-WIL-ZZ-ZZ-DR-A-0363B	S01	P01	2118

© COPYRIGHT This drawing or design may not be reproduced without permission.