



**Duplex Block P**  
14 Units

NOTE: - DO NOT SCALE. USE FIGURED DIMENSIONS ONLY  
- THIS DRAWING IS TO BE READ IN CONJUNCTION WITH ALL RELEVANT SPECIFICATIONS AND DRAWINGS  
- ALL DIMENSIONS TO BE CHECKED ON SITE  
- IN THE EVENT OF ANY DISCREPANCIES BETWEEN DRAWINGS THE CONTRACTOR IS TO INFORM THE ARCHITECT IMMEDIATELY

REV.	DATE	DESCRIPTION	DRWN	CHKD	APPRD
P01	06.06.22	Issue for SHD Stage 3 Submission	LC	MT	FCM

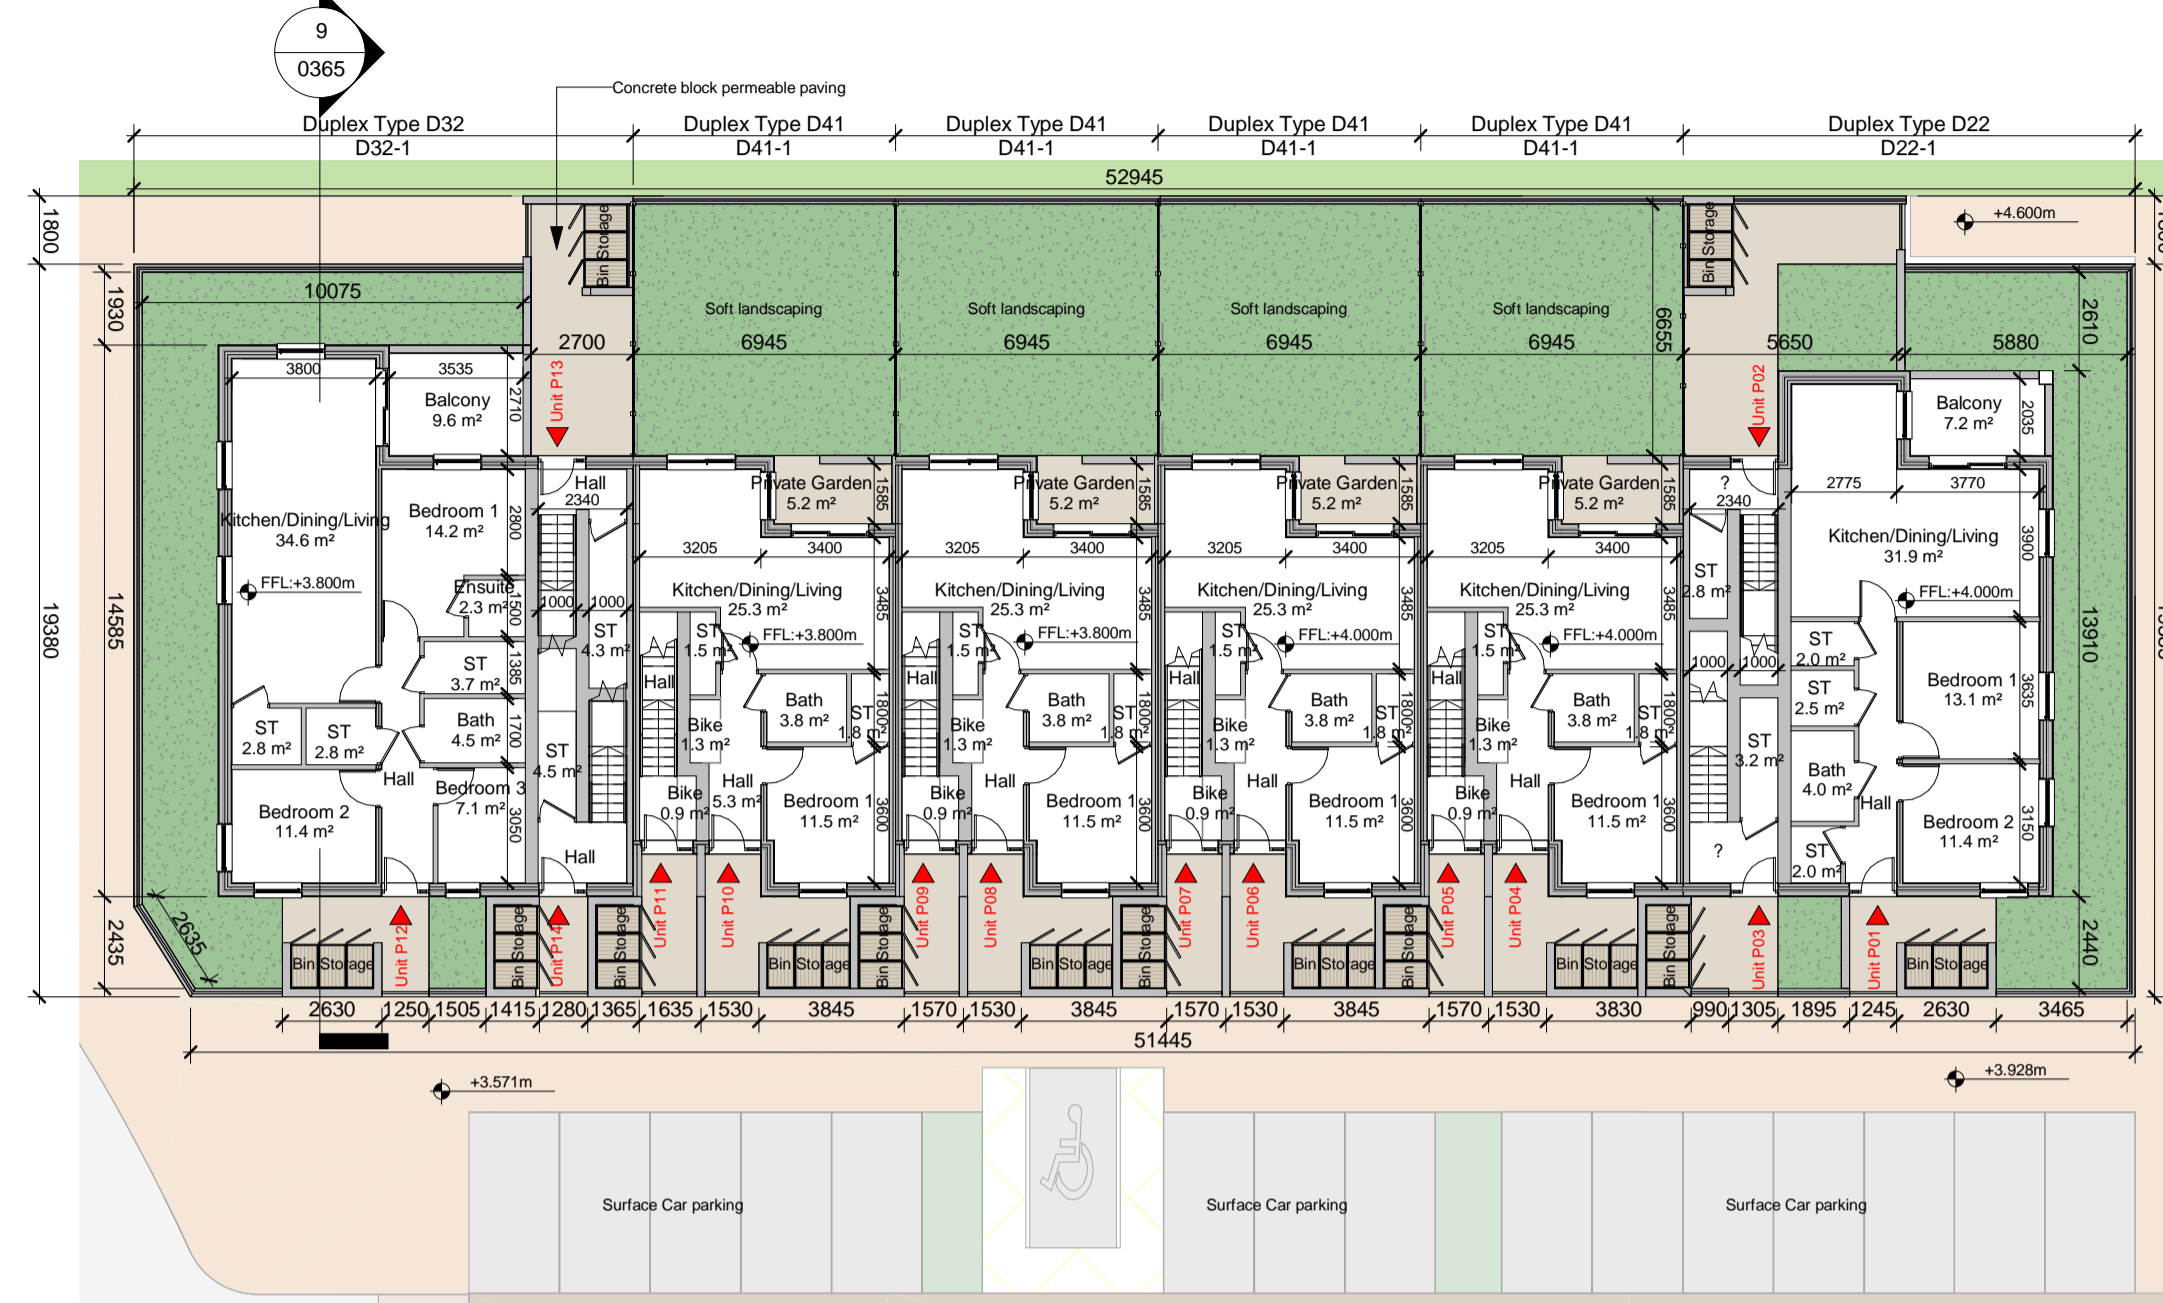


**1 Duplex Block P Ground Floor Plan**  
1 : 200

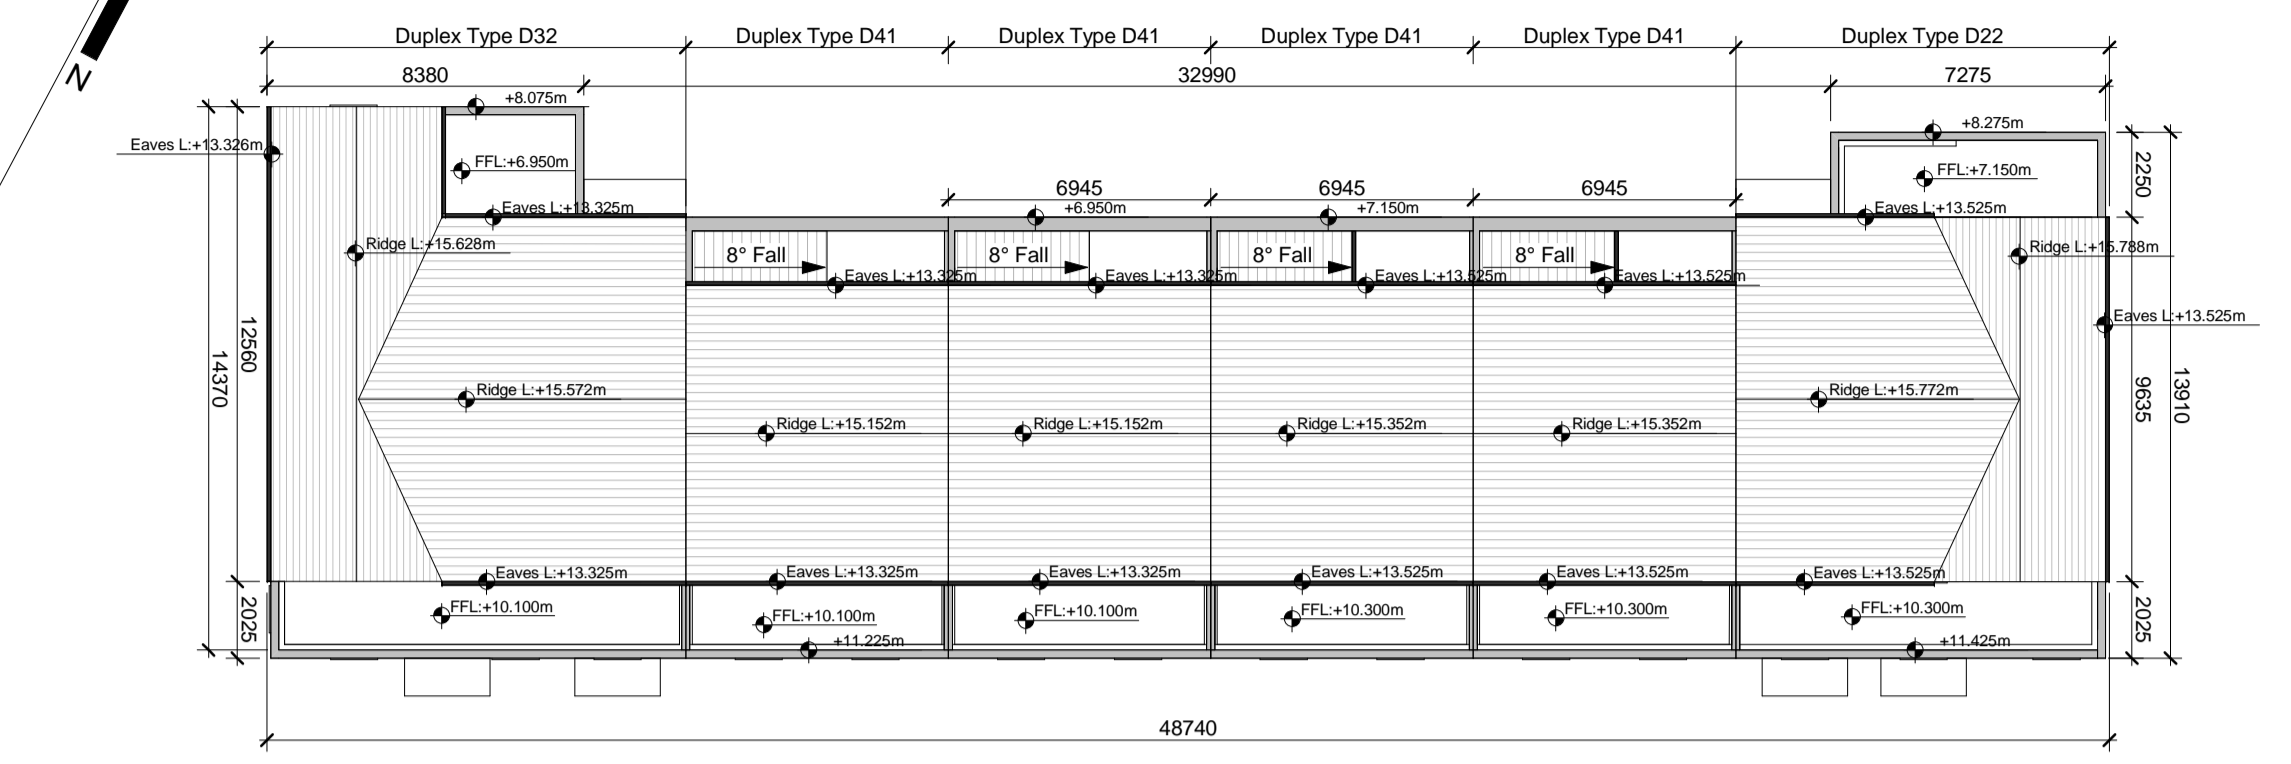

**4 Duplex Block P Roof Plan**  
1 : 200



**10 Key Plan**  
1 : 8000

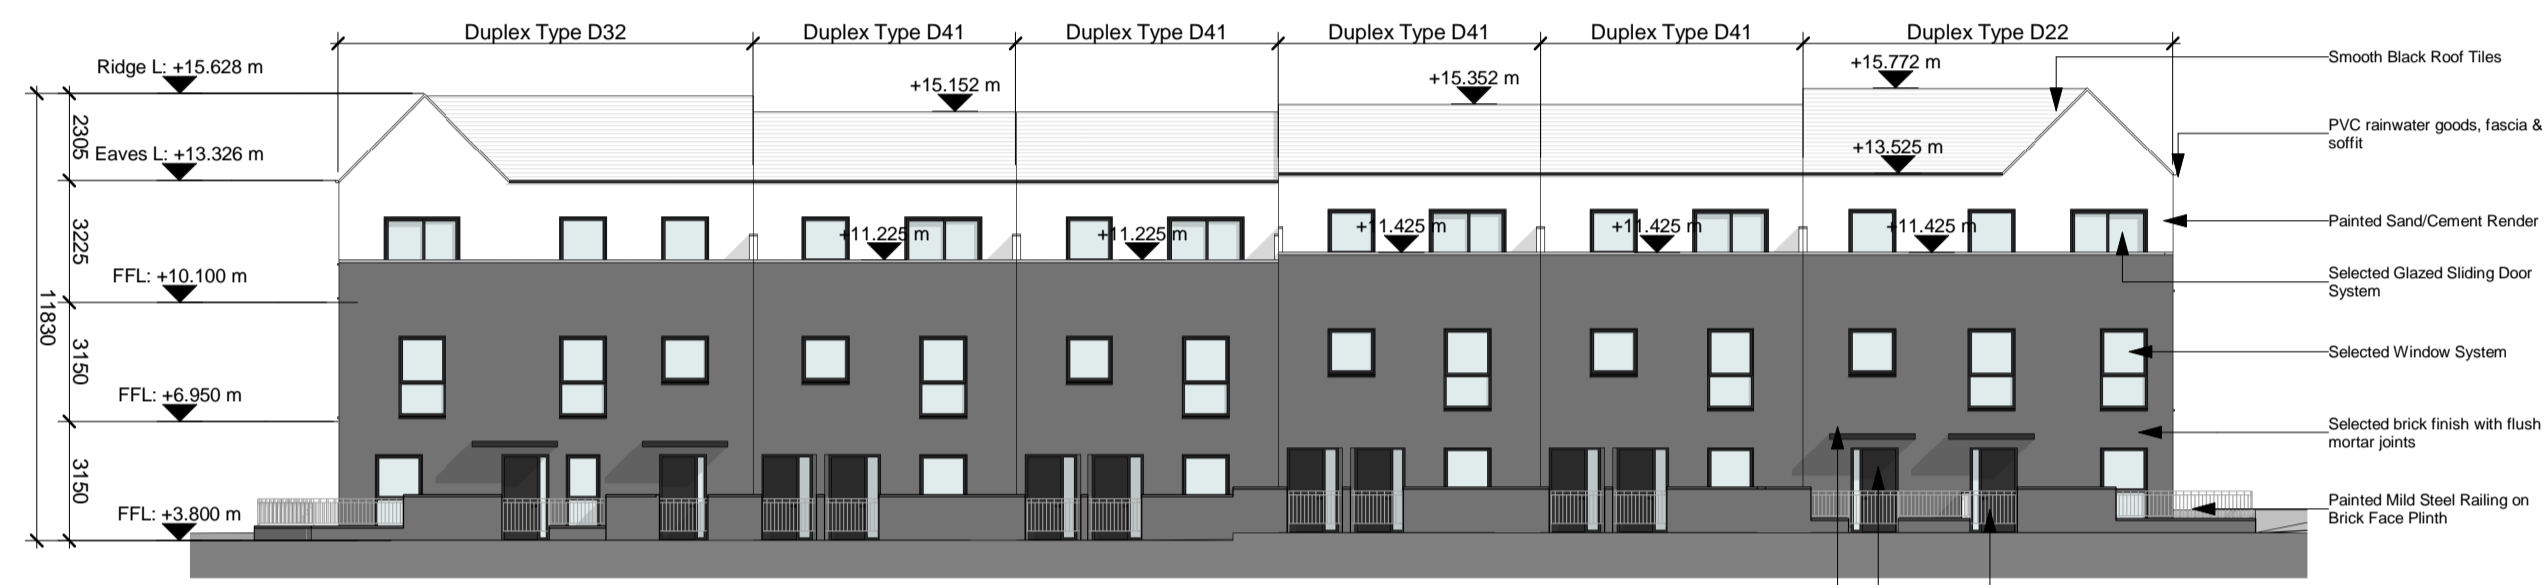


**5 Duplex Block P South (Front) Elevation**  
1 : 200


\*Refer to Architect's Design Statement for selected material & finishes on buildings

For further details on internal dimensions, room areas, external material, etc. refer to Duplex Apartment type drawings  
 CHD-WIL-D21-ZZ-DR-A-0320  
 CHD-WIL-D22-ZZ-DR-A-0321  
 CHD-WIL-D31-ZZ-DR-A-0330  
 CHD-WIL-D32-ZZ-DR-A-0331  
 CHD-WIL-D41-ZZ-DR-A-0340  
 CHD-WIL-D41-ZZ-DR-A-0341  
 CHD-WIL-D41-ZZ-DR-A-0342


Refer to site layout plan for individual orientation, private back garden area and finish floor level.  
 CHD-WIL-ZZ-ZZ-DR-A-0070  
 CHD-WIL-ZZ-ZZ-DR-A-0071  
 CHD-WIL-ZZ-ZZ-DR-A-0072  
 CHD-WIL-ZZ-ZZ-DR-A-0073  
 CHD-WIL-ZZ-ZZ-DR-A-0074  
 CHD-WIL-ZZ-ZZ-DR-A-0075  
 CHD-WIL-ZZ-ZZ-DR-A-0076

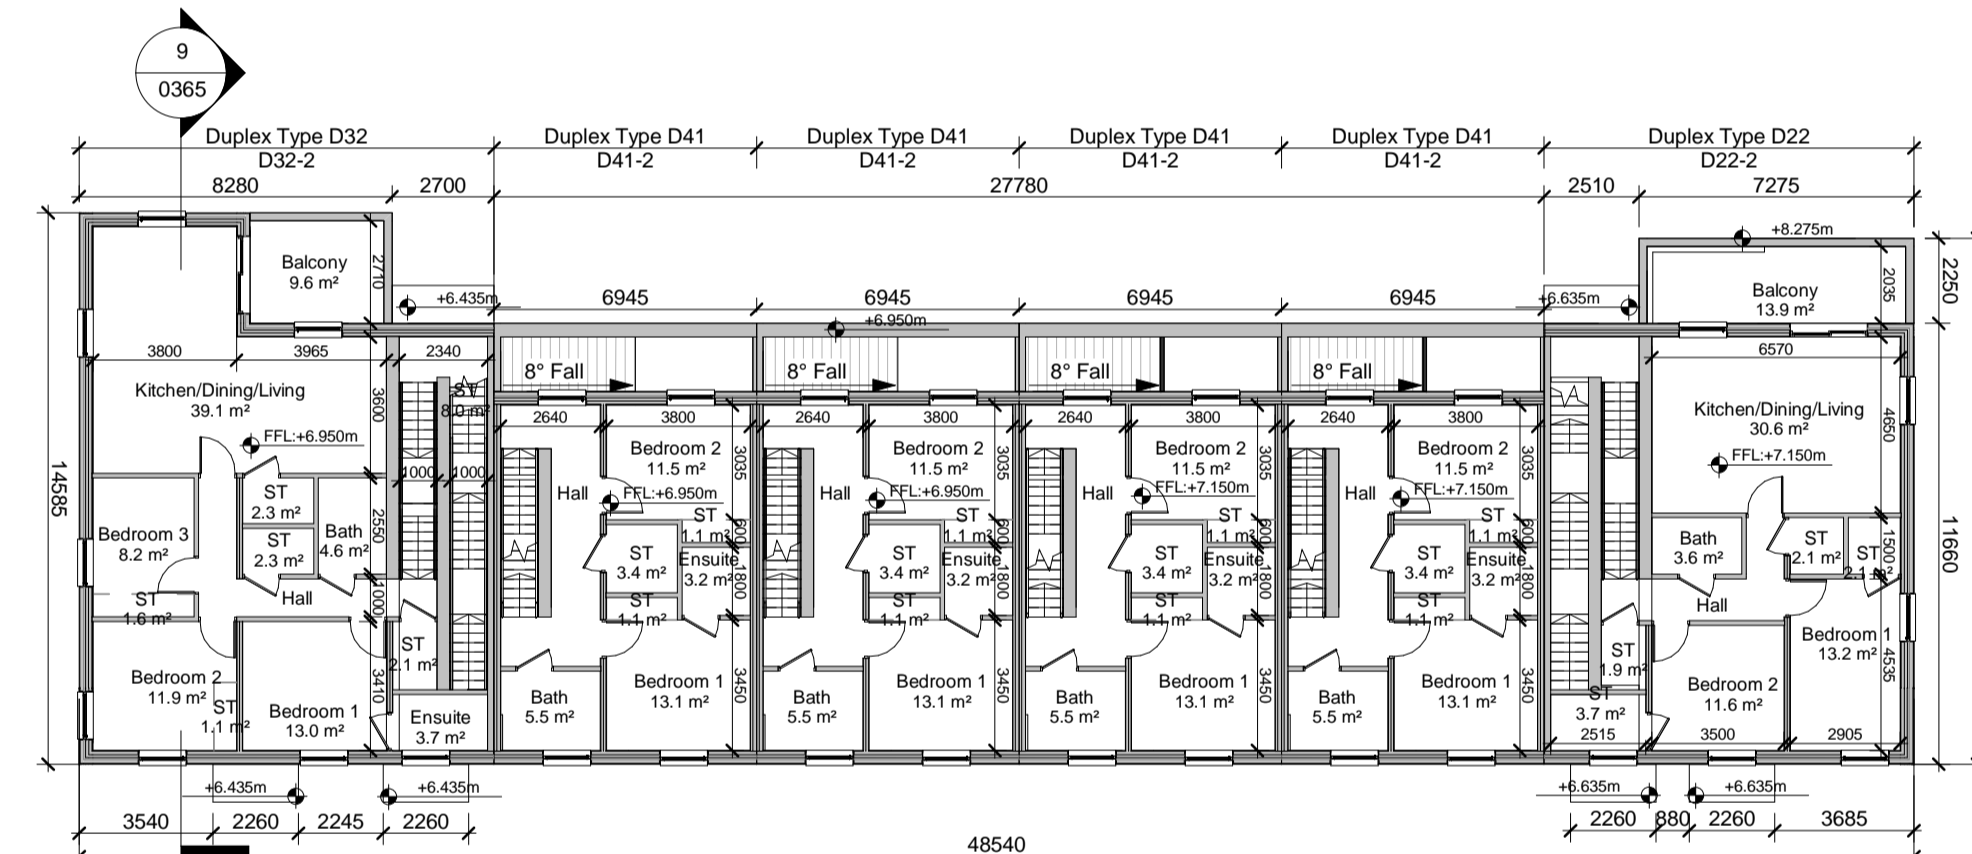


**2 Duplex Block P First Floor Plan**  
1 : 200

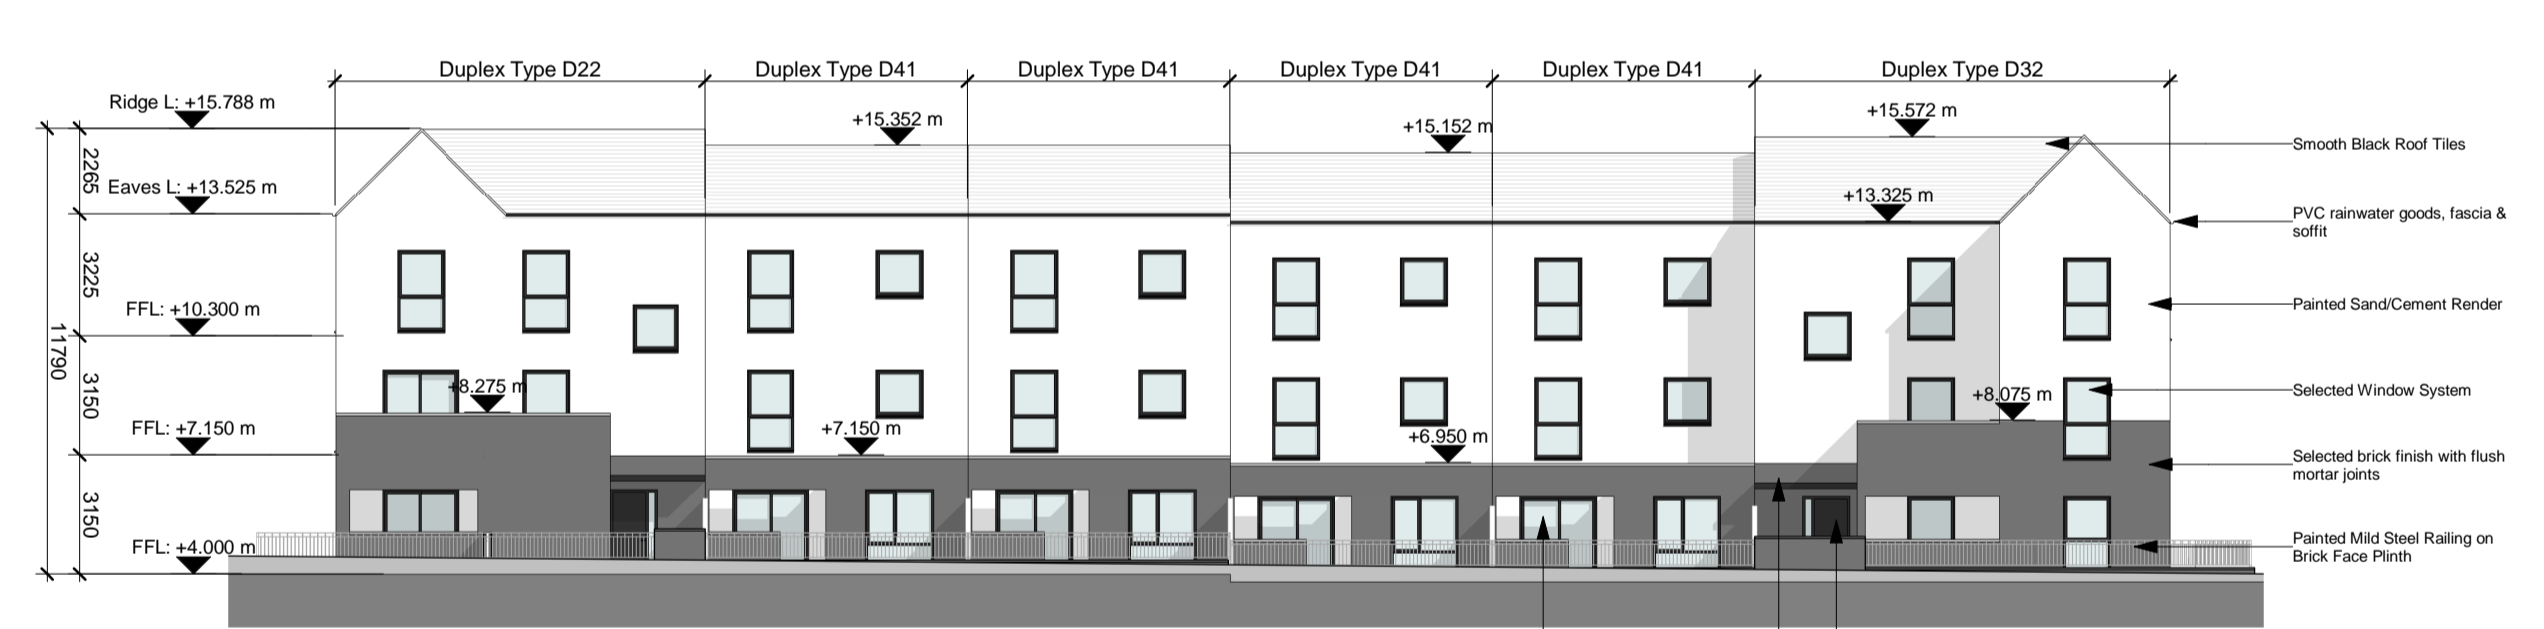


**6 Duplex Block P North (Rear) Elevation**  
1 : 200

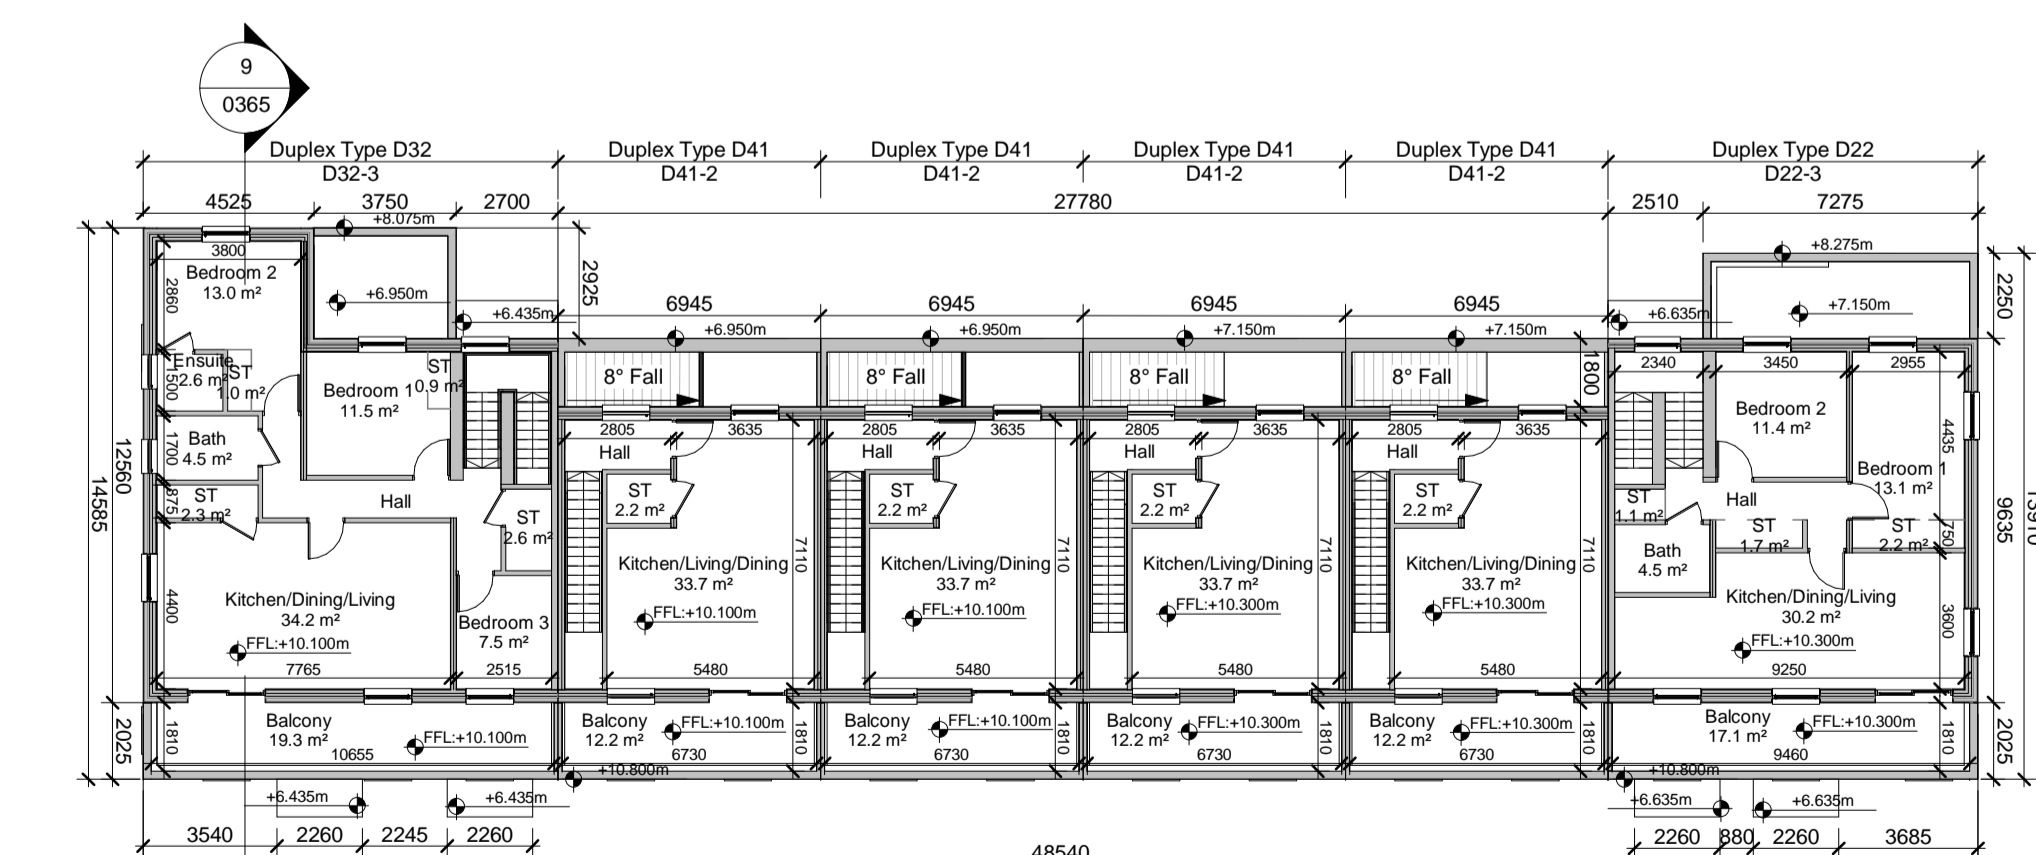

**3 Duplex Block P Second Floor Plan**  
1 : 200

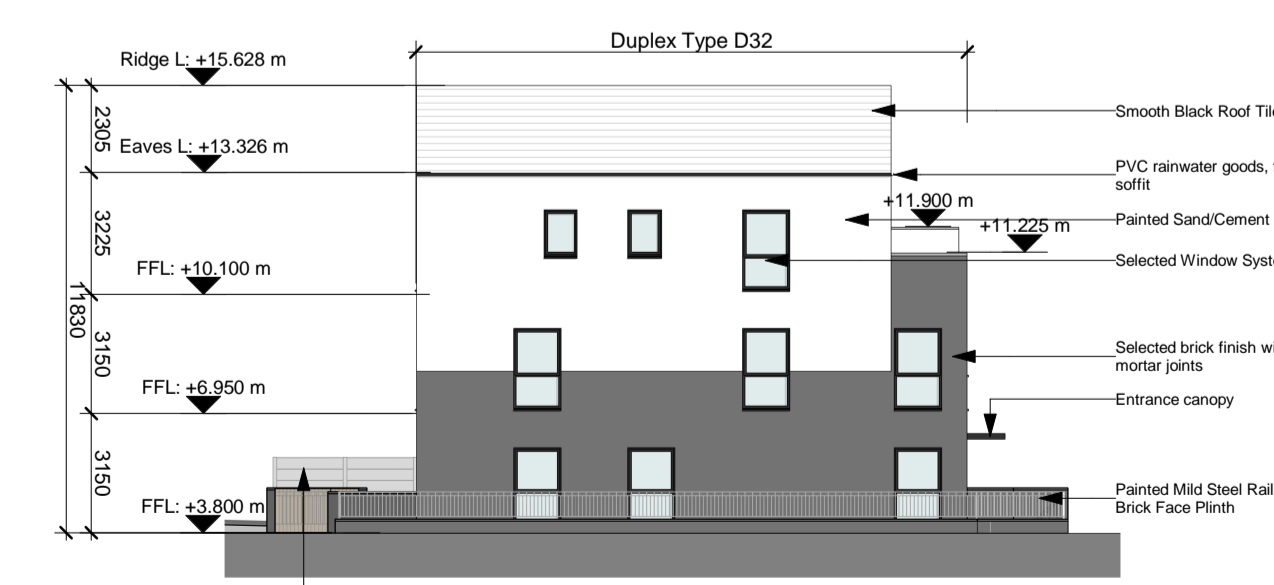

**7 Duplex Block P West (Side) Elevation**  
1 : 200

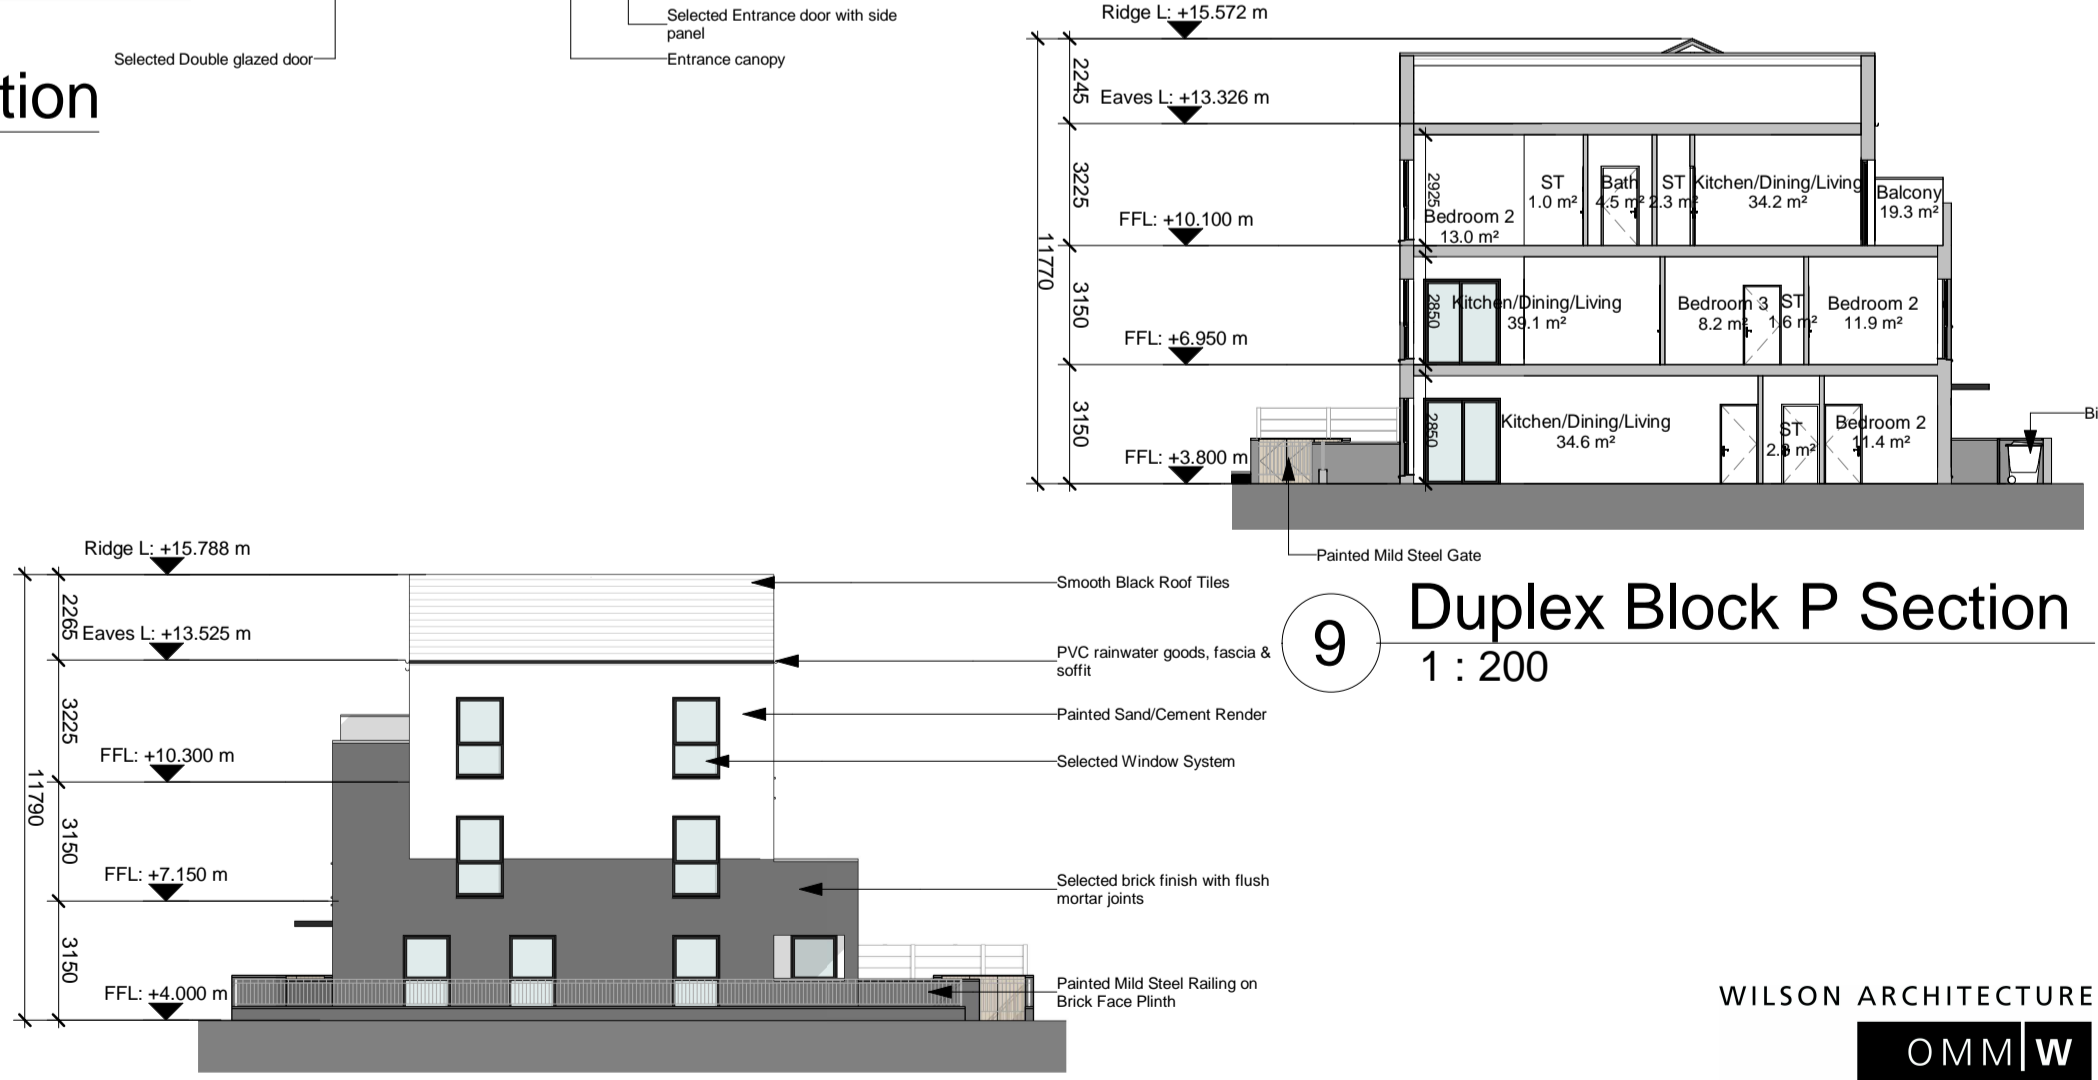

**8 Duplex Block P East (Side) Elevation**  
1 : 200

**9 Duplex Block P Section**  
1 : 200

WILSON ARCHITECTURE  
OMM|W

St. Patrick's Place, Wellington Road, Cork +353 (0)21 4555255 info@wilsonarchitecture.ie  
 34 Pembroke Road, Dublin 4 +353 (0)1 6601866 www.wilsonarchitecture.ie

Residential Development at Carrigrohilly, Co. Cork Duplex Block P - GA Drawing

REV.	DATE	DESCRIPTION	DRWN	CHKD	APPRD
S01	P01		LC	MT	FCM

© COPYRIGHT This drawing or design may not be reproduced without permission.