


Duplex Block V
14 Units

NOTE: - DO NOT SCALE. USE FIGURED DIMENSIONS ONLY
- THIS DRAWING IS TO BE READ IN CONJUNCTION WITH ALL RELEVANT SPECIFICATIONS AND DRAWINGS
- ALL DIMENSIONS TO BE CHECKED ON SITE
- IN THE EVENT OF ANY DISCREPANCIES BETWEEN DRAWINGS THE CONTRACTOR IS TO INFORM THE ARCHITECT IMMEDIATELY

REV.	DATE	DESCRIPTION	DRWN	CHKD	APPRD
P01	06.06.22	Issue for SHD Stage 3 Submission	LC	MT	PCM




1 Duplex Block V Ground Floor Plan
1:200

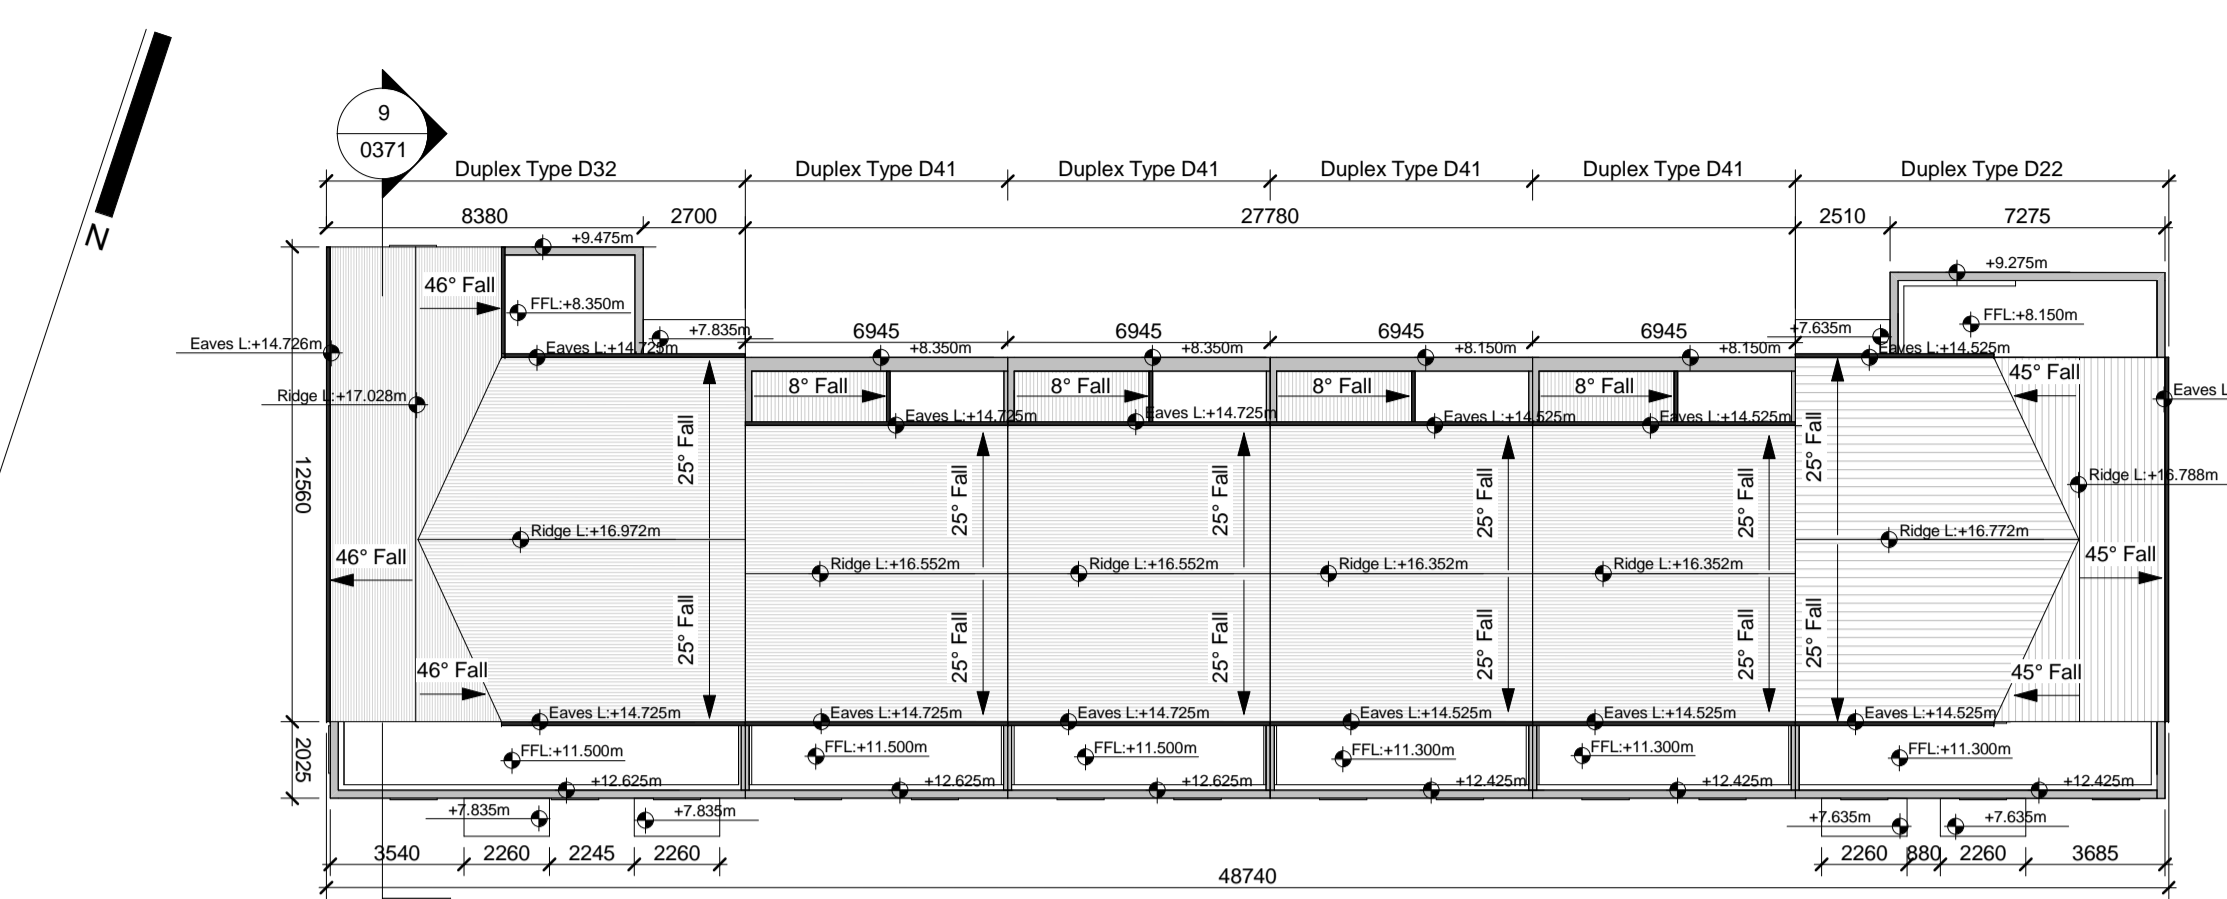


4 Duplex Block V Roof Plan
1:200




10 Key Plan
1:800

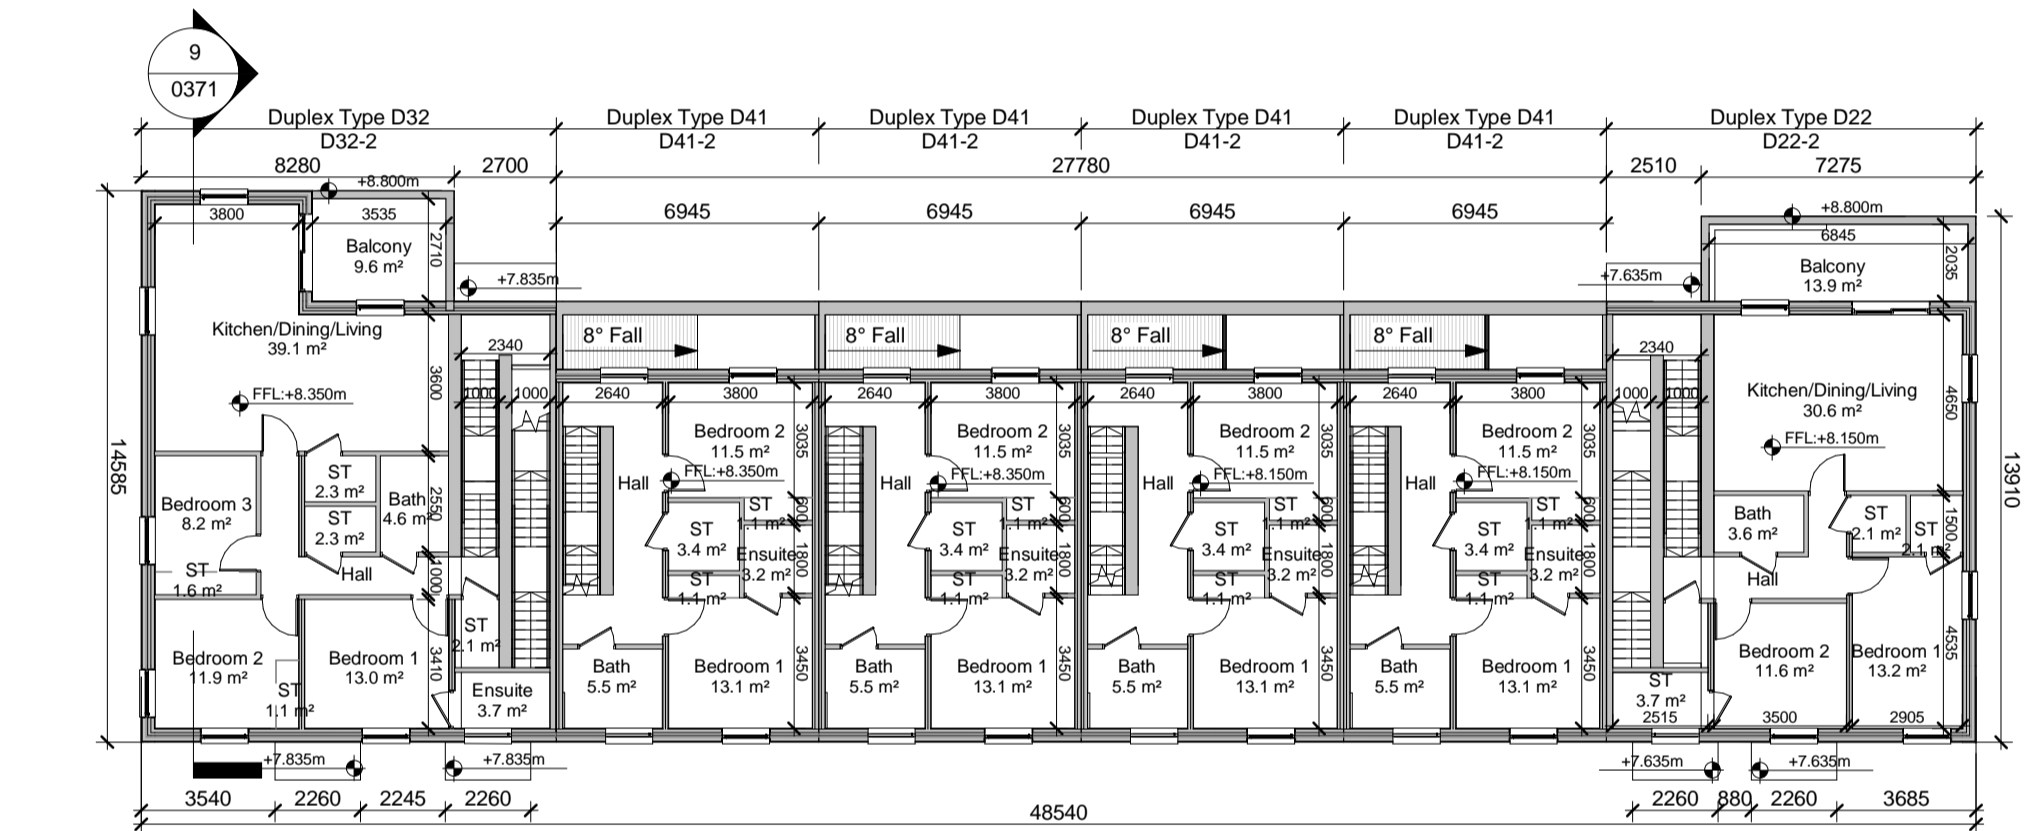


2 Duplex Block V First Floor Plan
1:200

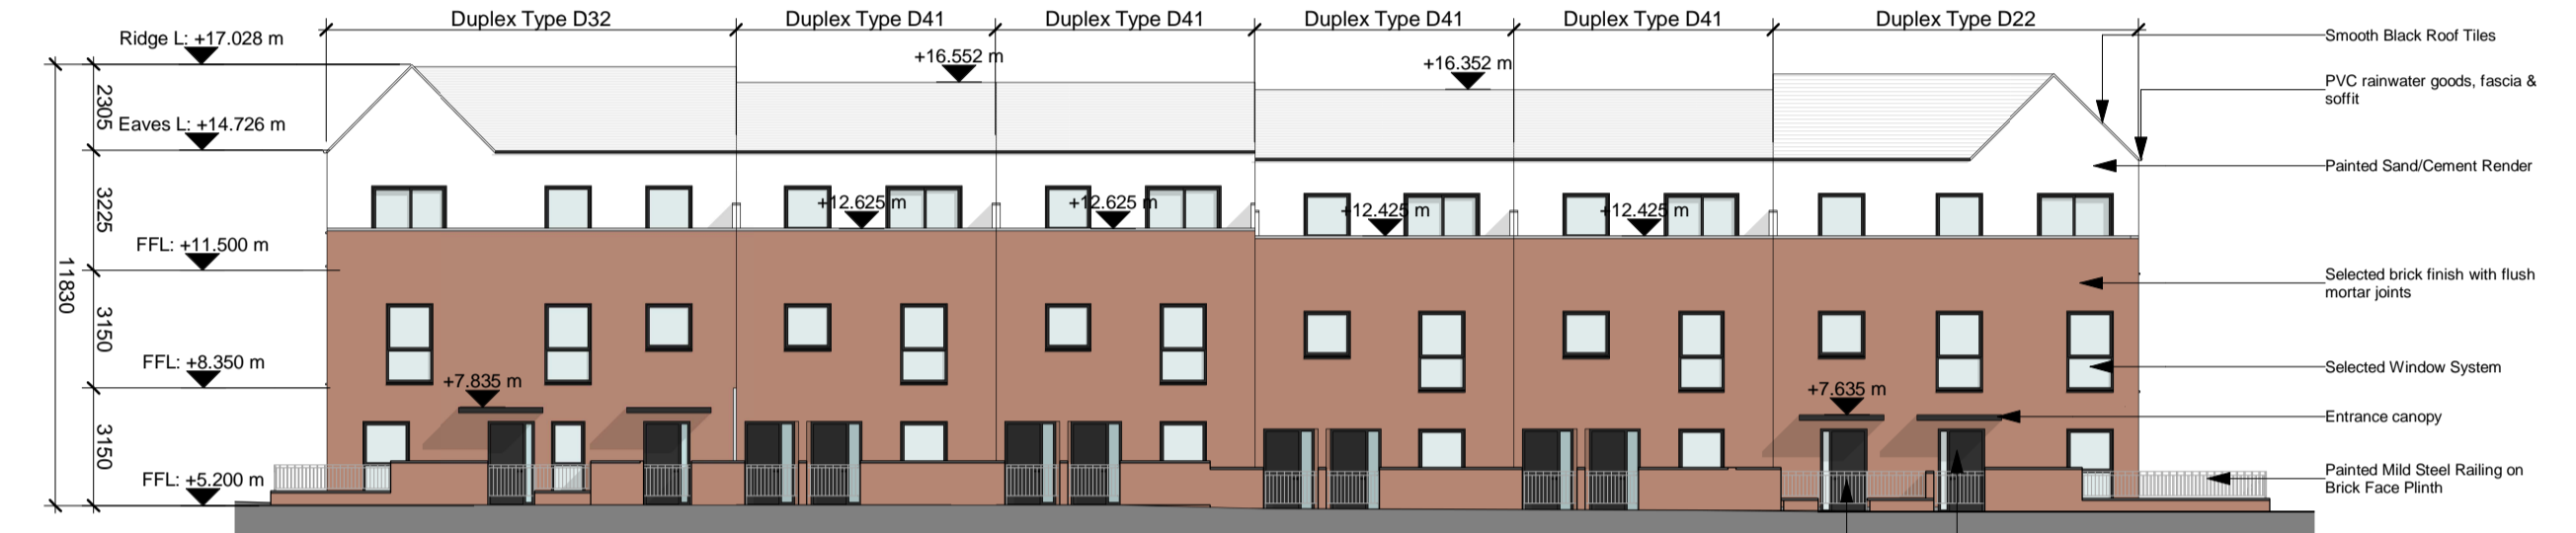


5 Duplex Block V South (Front) Elevation
1:200

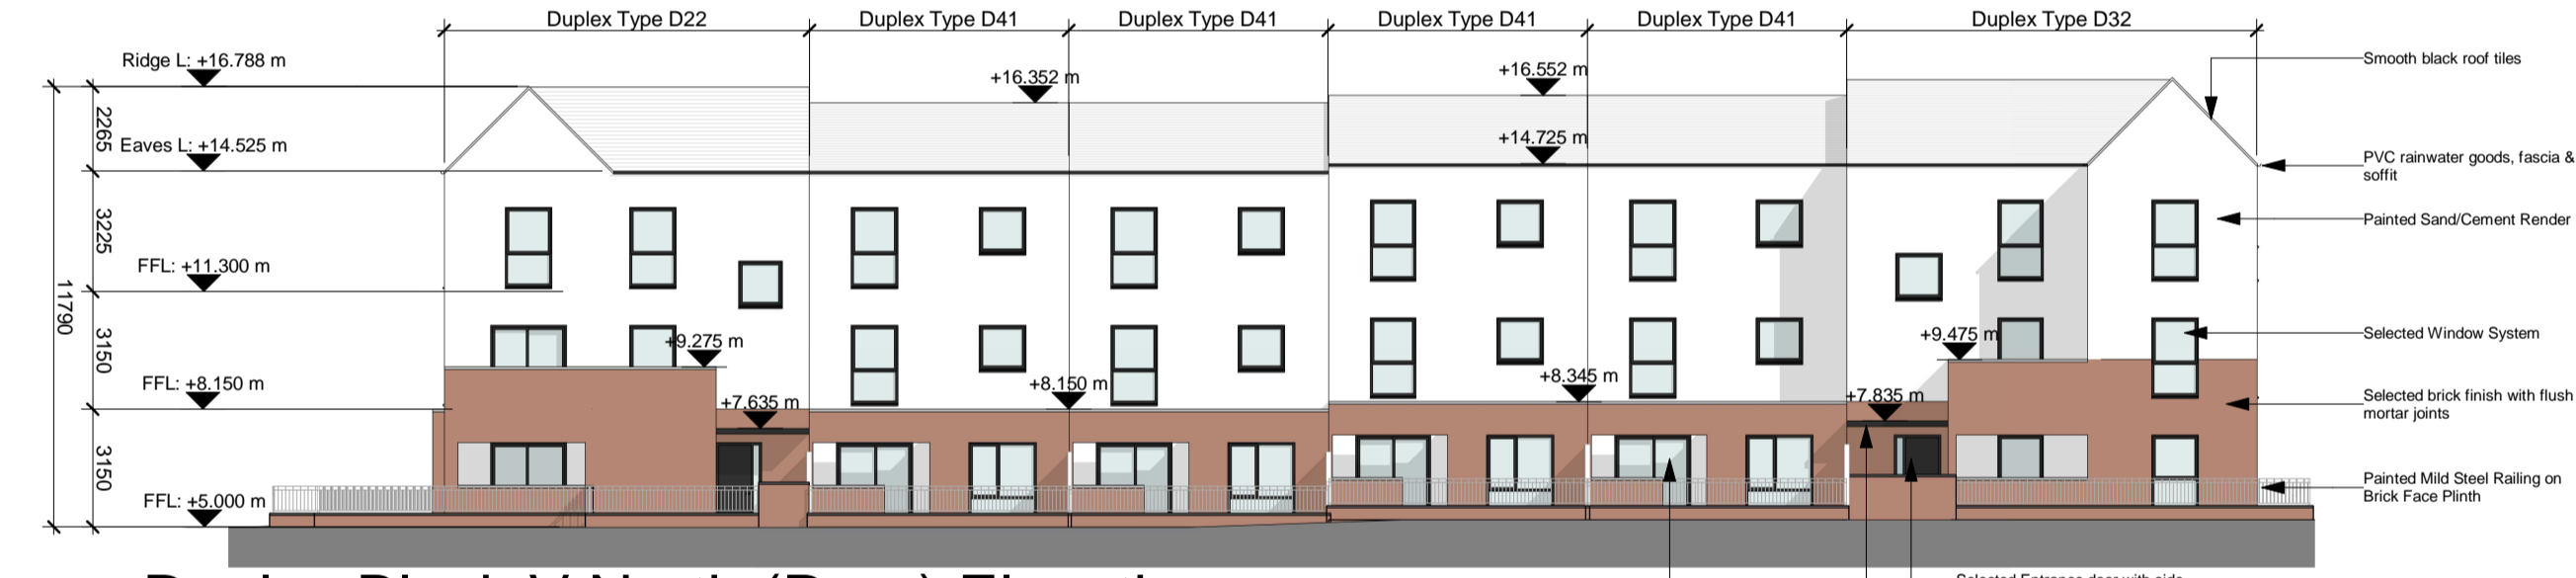


6 Duplex Block V North (Rear) Elevation
1:200

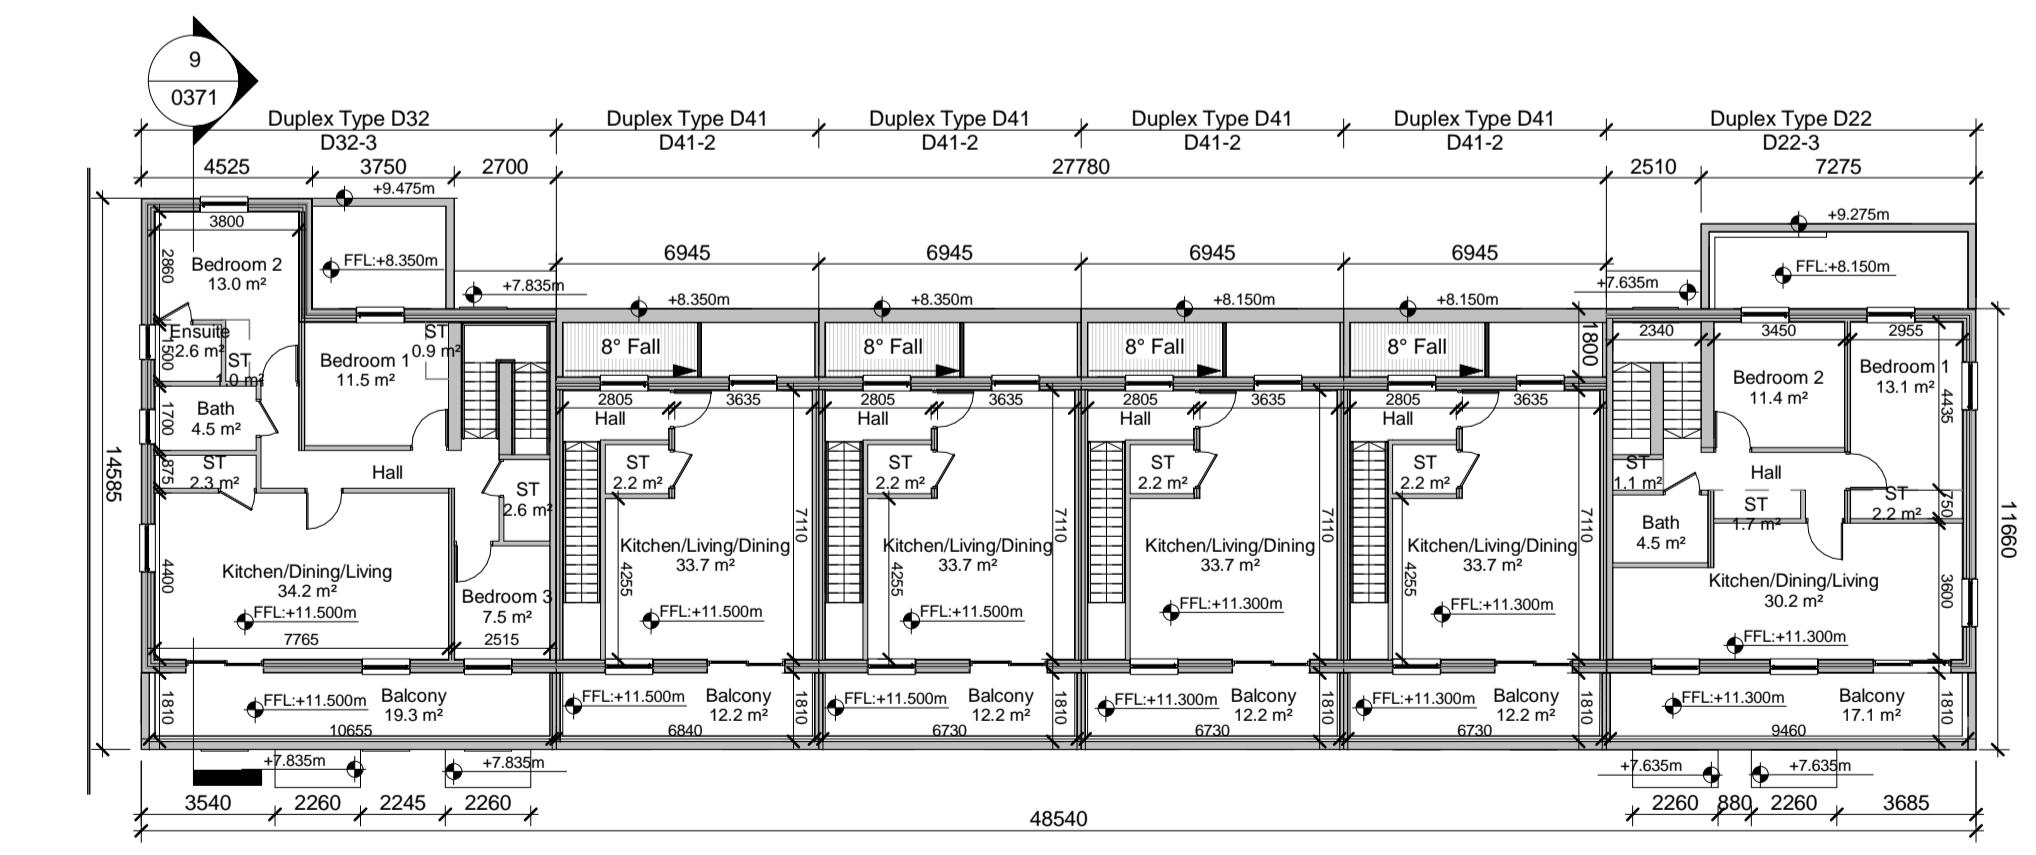


3 Duplex Block V Second Floor Plan
1:200

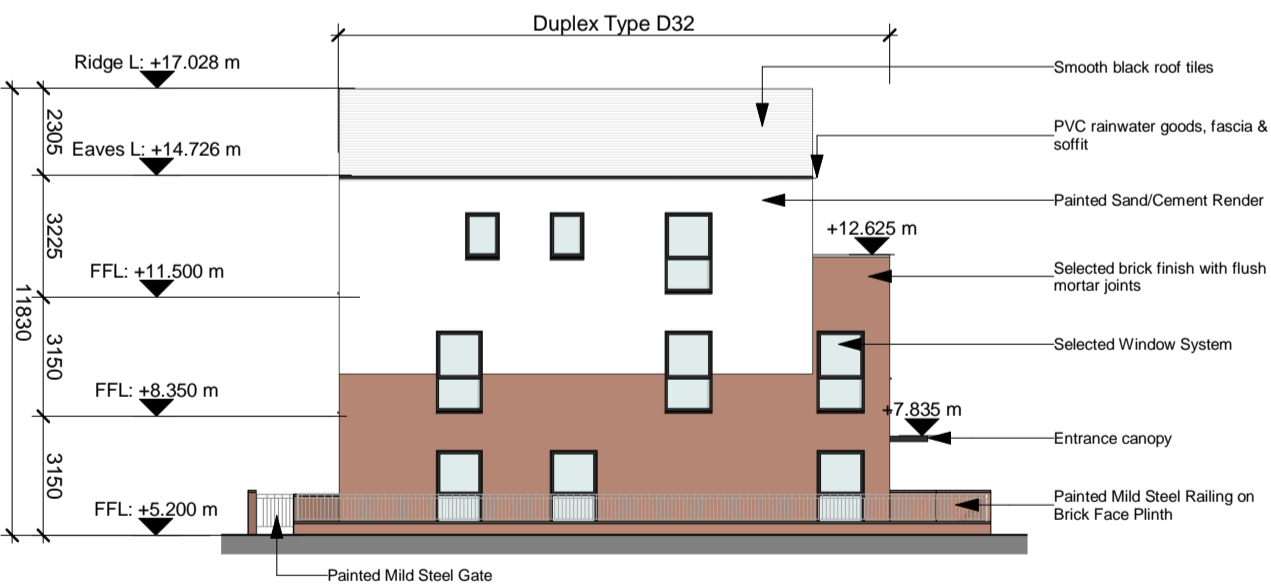

7 Duplex Block V West (Side) Elevation
1:200

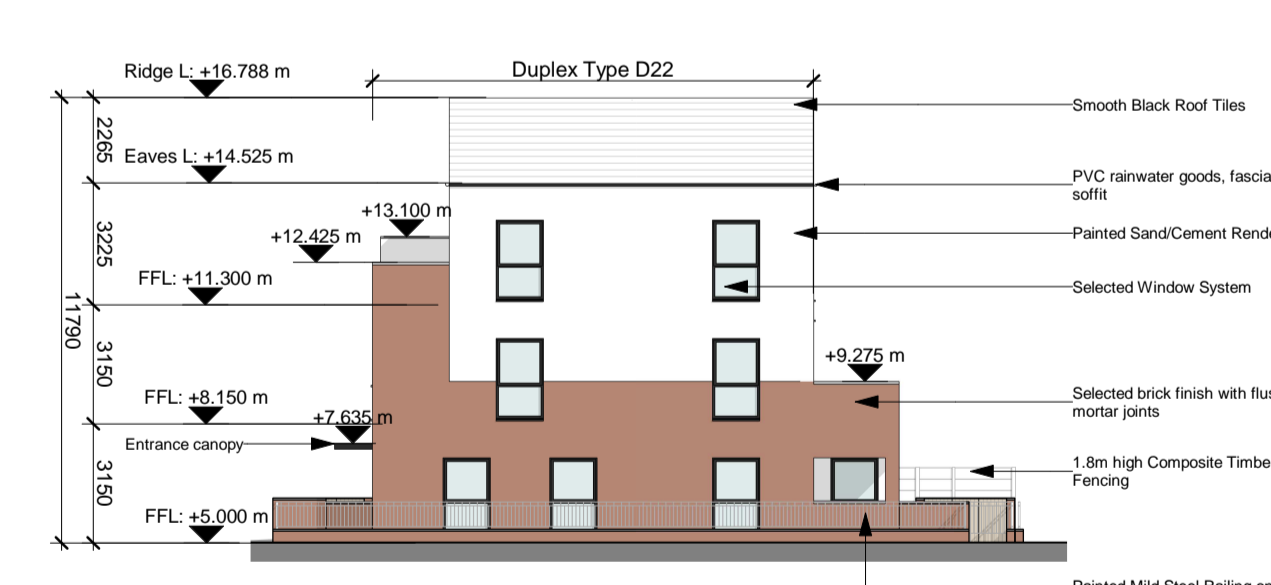

8 Duplex Block V East (Side) Elevation
1:200

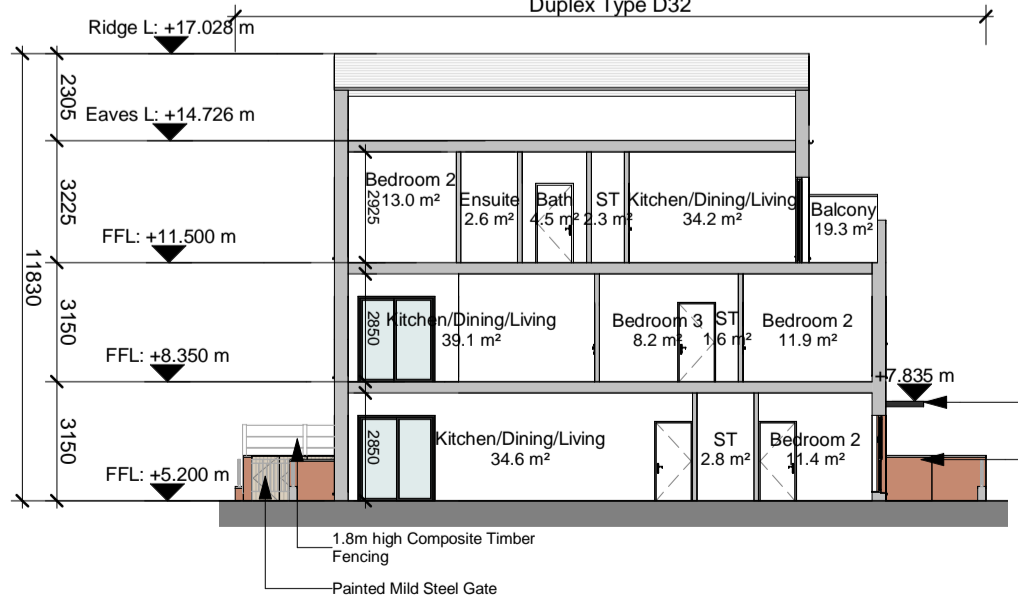

9 Duplex Block V Section
1:200

*Refer to Architect's Design Statement for selected material & finishes on buildings

For further details on internal dimensions, room areas, external material, etc. refer to Duplex Apartment type drawings
 CHD-WIL-D21-ZZ-DR-A-0320
 CHD-WIL-D22-ZZ-DR-A-0321
 CHD-WIL-D31-ZZ-DR-A-0330
 CHD-WIL-D32-ZZ-DR-A-0331
 CHD-WIL-D41-ZZ-DR-A-0340
 CHD-WIL-D41-ZZ-DR-A-0341
 CHD-WIL-D41-ZZ-DR-A-0342

Refer to site layout plan for individual orientation, private back garden area and finish floor level.
 CHD-WIL-ZZ-ZZ-DR-A-0070
 CHD-WIL-ZZ-ZZ-DR-A-0071
 CHD-WIL-ZZ-ZZ-DR-A-0072
 CHD-WIL-ZZ-ZZ-DR-A-0073
 CHD-WIL-ZZ-ZZ-DR-A-0074
 CHD-WIL-ZZ-ZZ-DR-A-0075
 CHD-WIL-ZZ-ZZ-DR-A-0076

WILSON ARCHITECTURE
OMM|W

St. Patrick's Place, Wellington Road, Cork +1353 (0)21 4555255 info@wilsonarchitecture.ie
 34 Pembroke Road, Dublin 4 +1353 (0)1 4601866 www.wilsonarchitecture.ie

Residential Development at Carrigrohilly, Co Cork		Duplex Block V - GA Drawing	
FILE NO	DATE	SCALE	STATUS
CHD-WIL-ZZ-ZZ-DR-A-0371	S01	P01	2118
LC	MT		

© COPYRIGHT This drawing or design may not be reproduced without permission.