



Duplex Block W
8 Units

NOTE: - DO NOT SCALE. USE FIGURED DIMENSIONS ONLY.
- THIS DRAWING IS TO BE READ IN CONJUNCTION WITH ALL RELEVANT SPECIFICATIONS AND DRAWINGS.
- ALL DIMENSIONS TO BE CHECKED ON SITE.
- IN THE EVENT OF ANY DISCREPANCIES BETWEEN DRAWINGS THE CONTRACTOR IS TO INFORM THE ARCHITECT IMMEDIATELY.


REV.	DATE	DESCRIPTION	DRWN	CHKD	APPRD
P01	06.06.22	Issue for SHD Stage 3 Submission	LC	MT	PCM

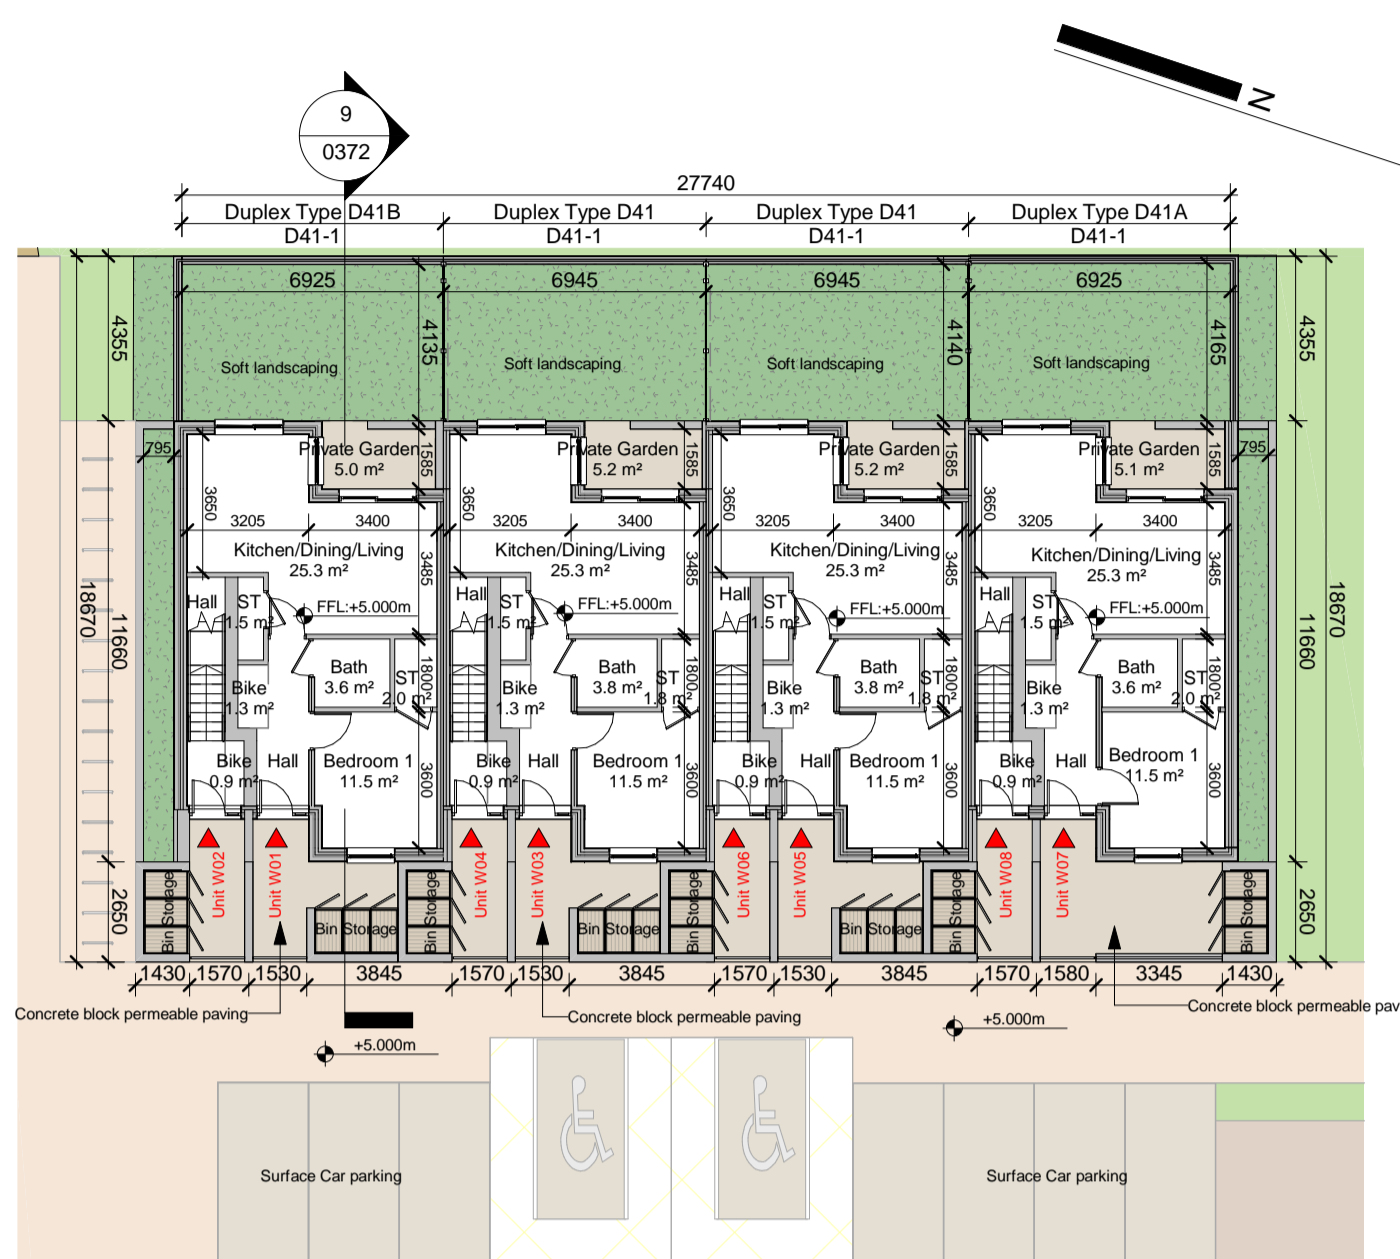


1 Duplex Block W Ground Floor Plan
1 : 200

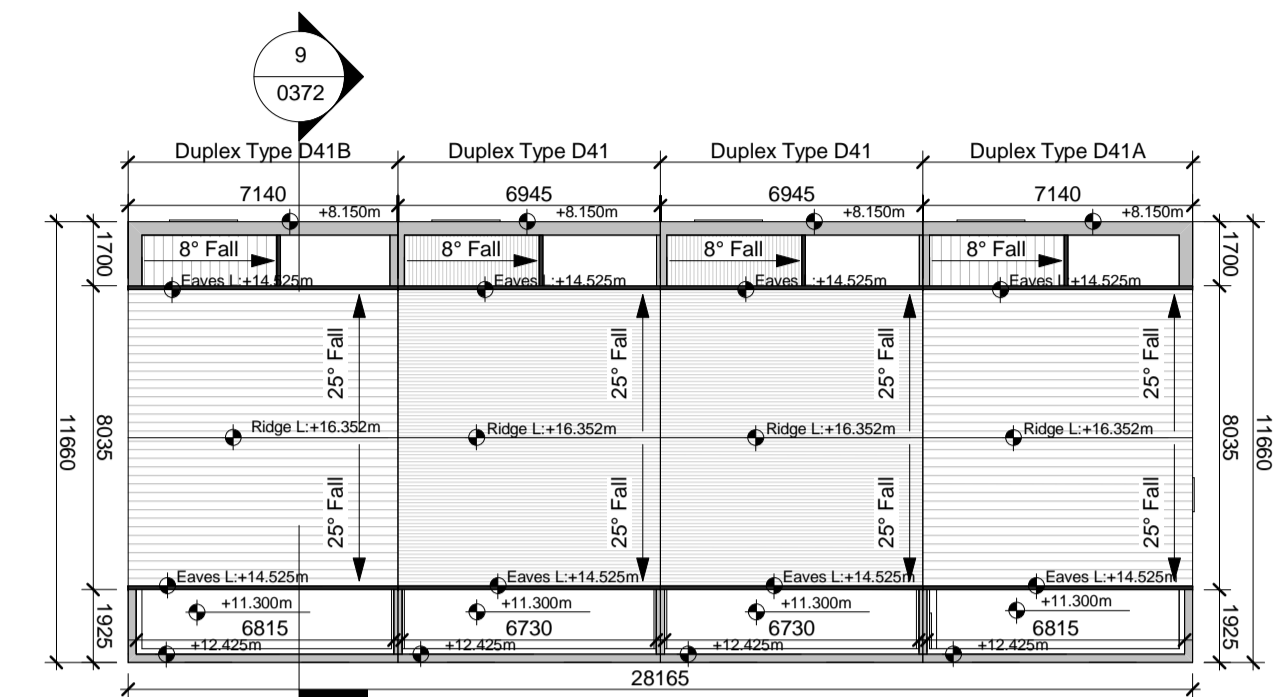


4 Duplex Block W Roof Plan
1 : 200

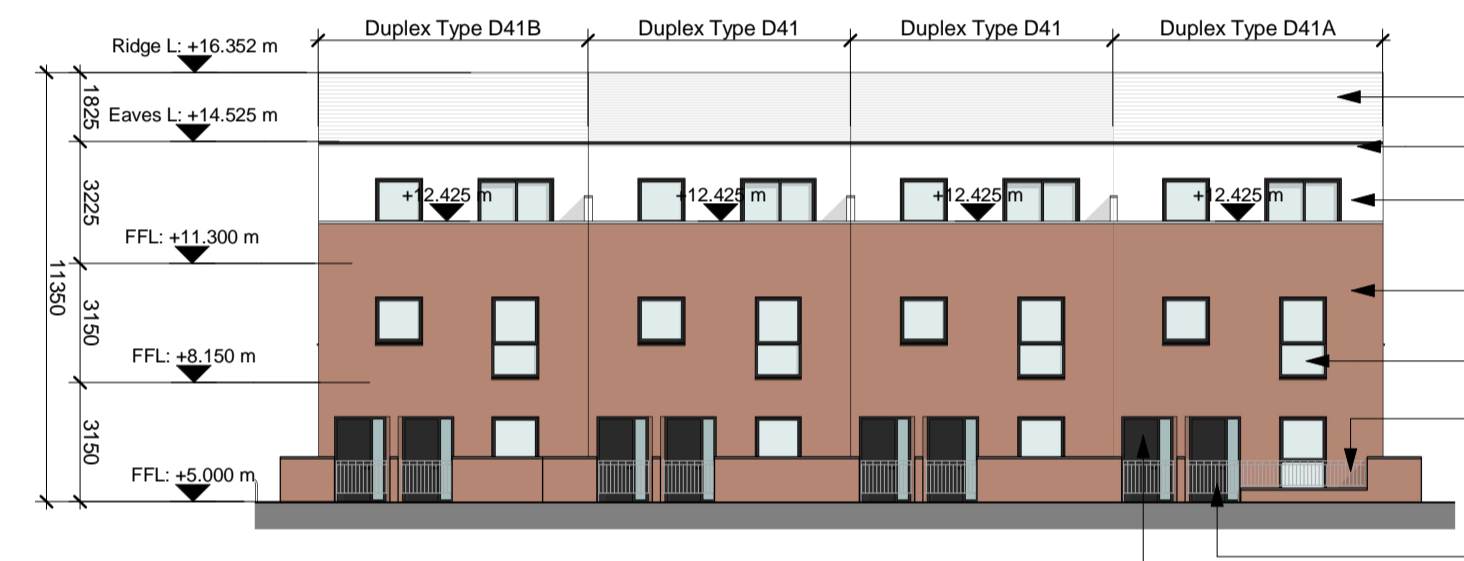

5 Duplex Block W West (Front) Elevation
1 : 200

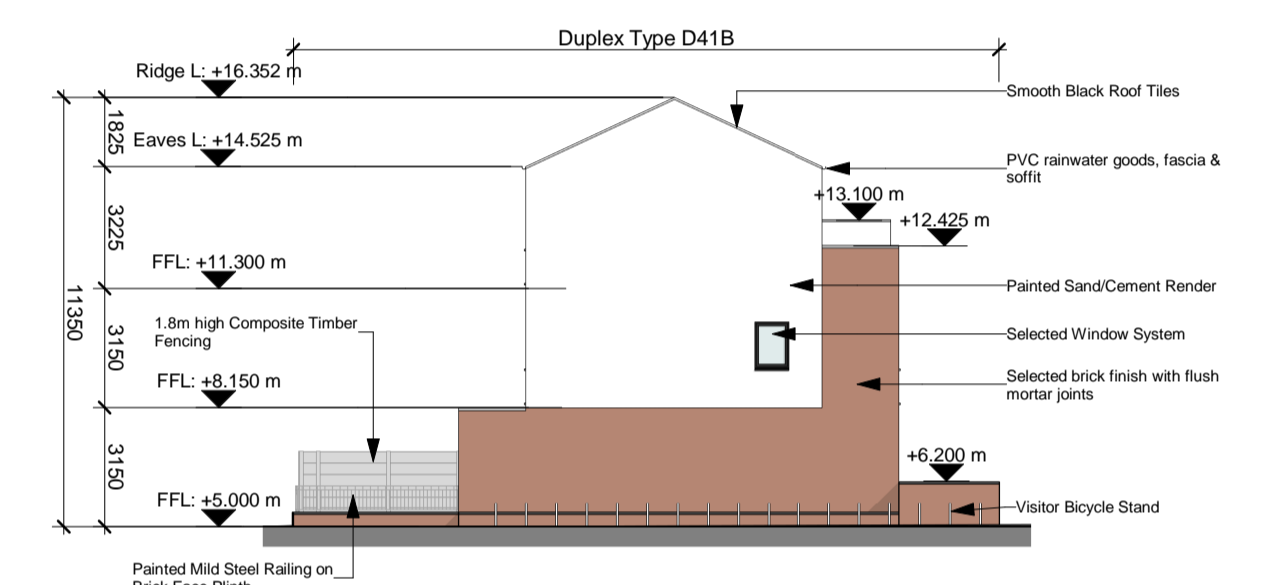


6 Duplex Block W North (Side) Elevation
1 : 200

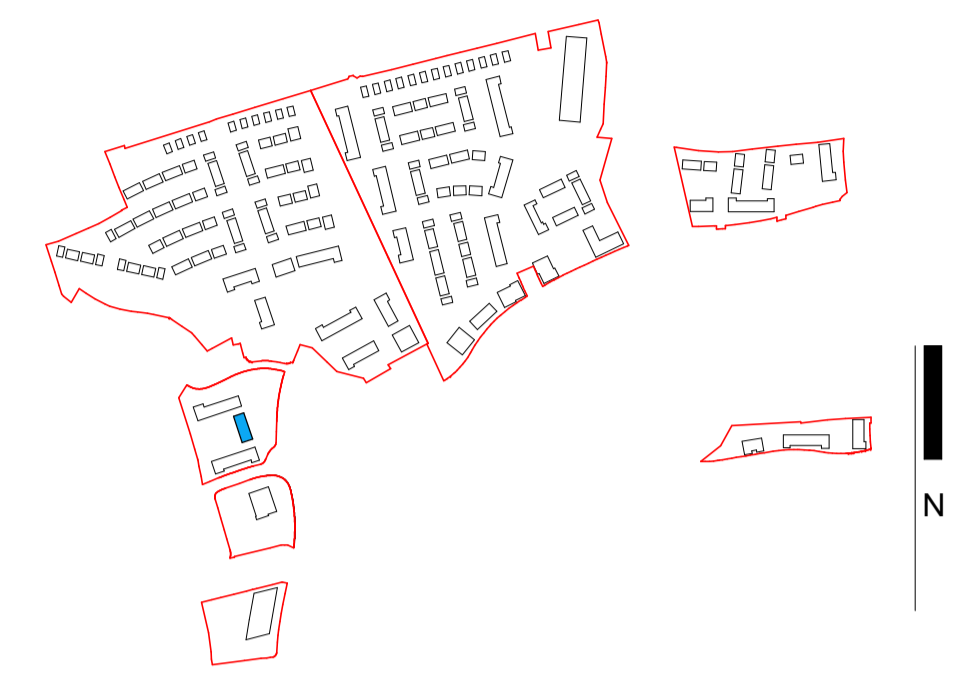


10 Key Plan
1 : 8000

*Refer to Architect's Design Statement for selected material & finishes on buildings


For further details on internal dimensions, room areas, external material, etc. refer to Duplex Apartment type drawings
 CHD-WIL-D21-ZZ-DR-A-0320
 CHD-WIL-D22-ZZ-DR-A-0321
 CHD-WIL-D31-ZZ-DR-A-0330
 CHD-WIL-D32-ZZ-DR-A-0331
 CHD-WIL-D41-ZZ-DR-A-0340
 CHD-WIL-D41-ZZ-DR-A-0341
 CHD-WIL-D41-ZZ-DR-A-0342
 Refer to site layout plan for individual orientation, private back garden area and finish floor level.
 CHD-WIL-ZZ-ZZ-DR-A-0070
 CHD-WIL-ZZ-ZZ-DR-A-0071
 CHD-WIL-ZZ-ZZ-DR-A-0072
 CHD-WIL-ZZ-ZZ-DR-A-0073
 CHD-WIL-ZZ-ZZ-DR-A-0074
 CHD-WIL-ZZ-ZZ-DR-A-0075
 CHD-WIL-ZZ-ZZ-DR-A-0076

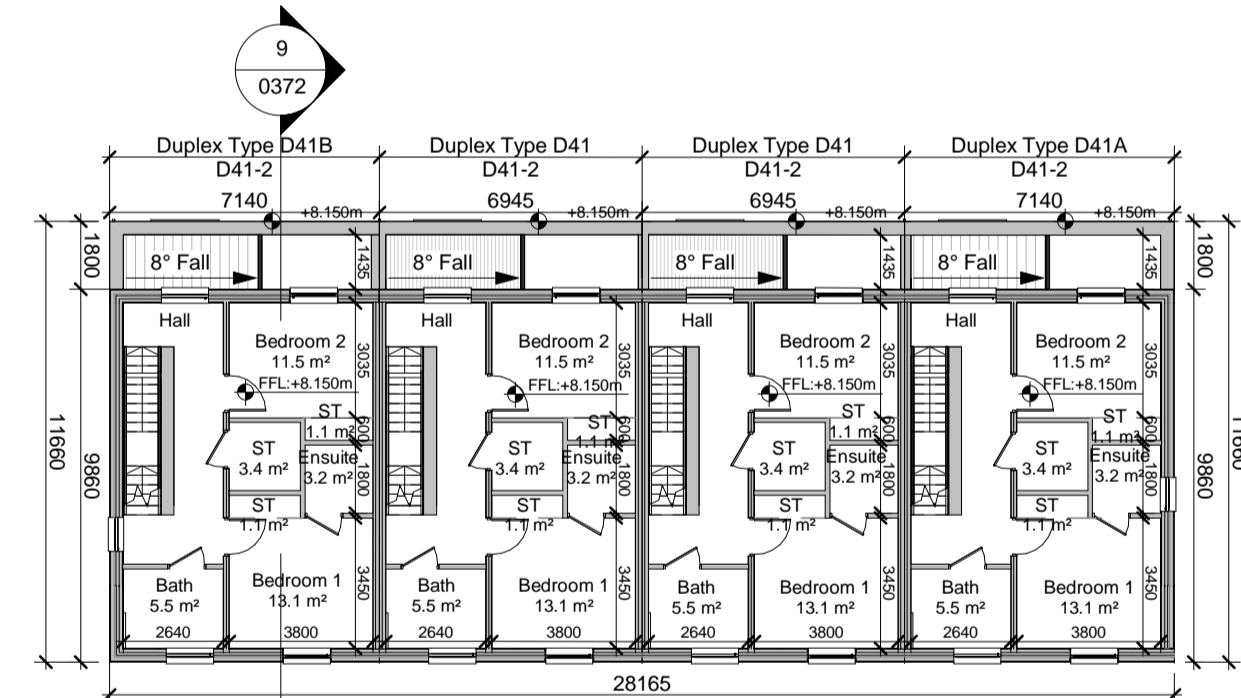


2 Duplex Block W First Floor Plan
1 : 200

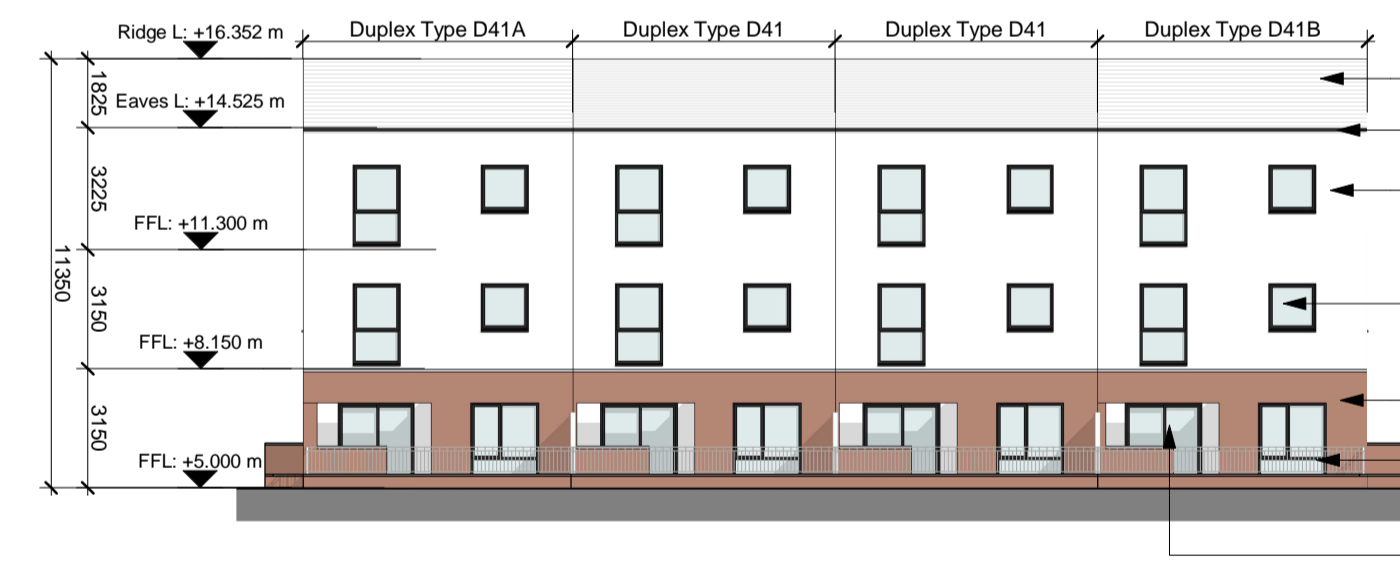


7 Duplex Block W East (Rear) Elevation
1 : 200

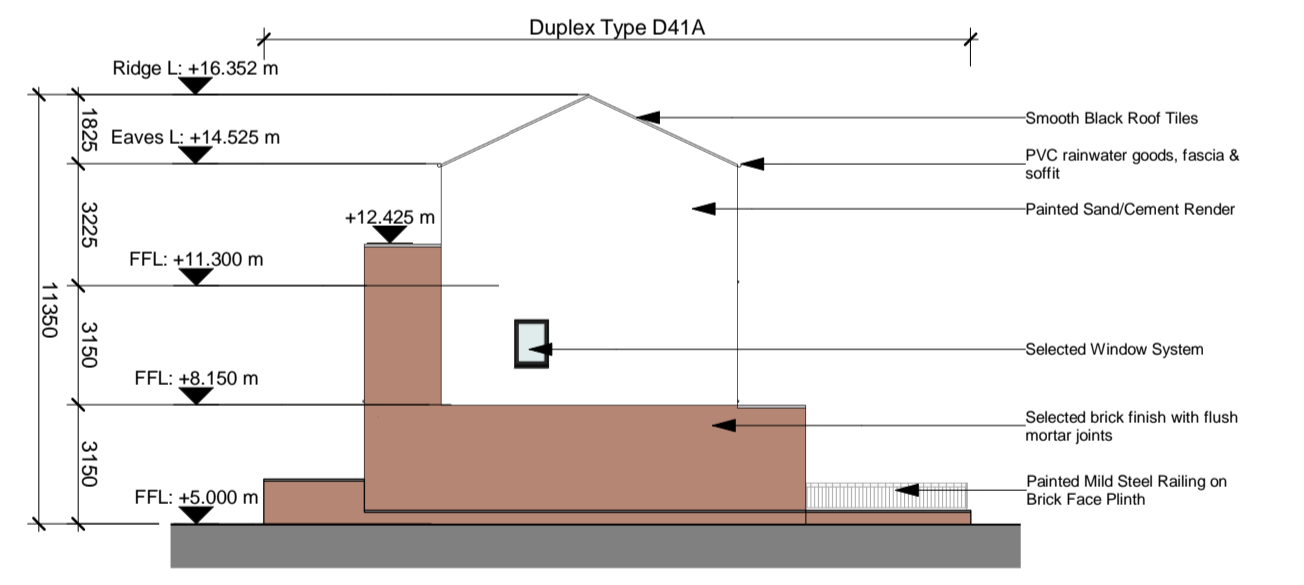

8 Duplex Block W South (Side) Elevation
1 : 200

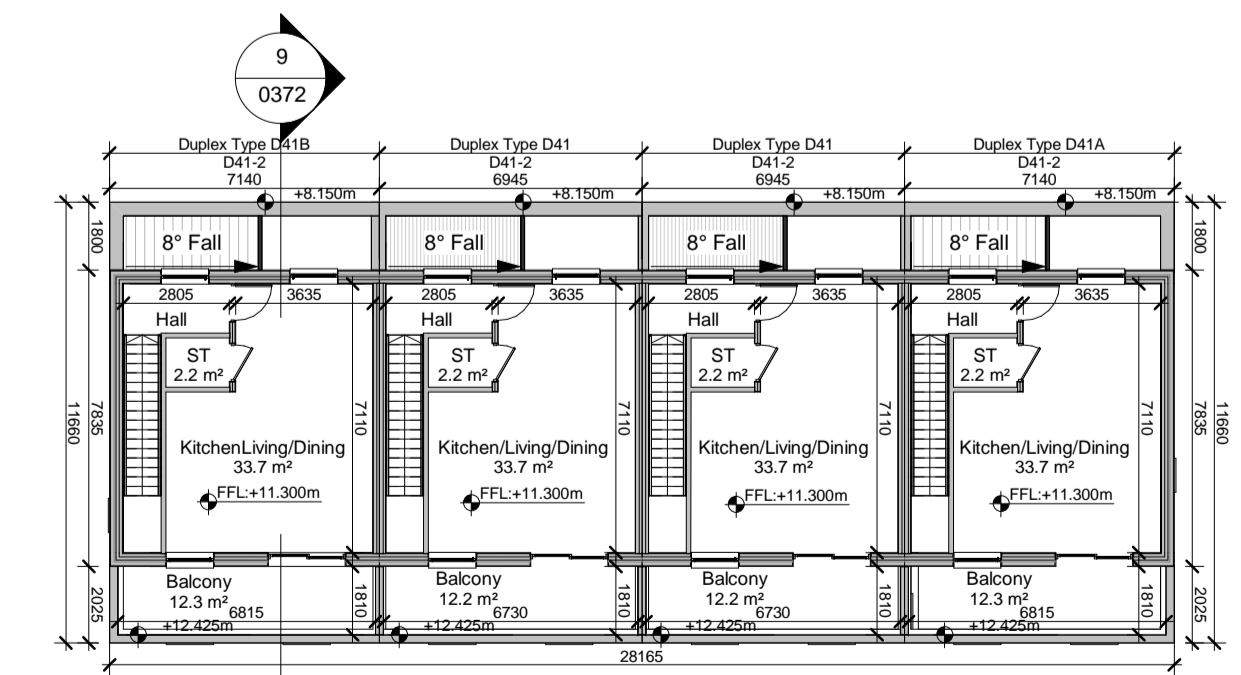

3 Duplex Block W Second Floor Plan
1 : 200

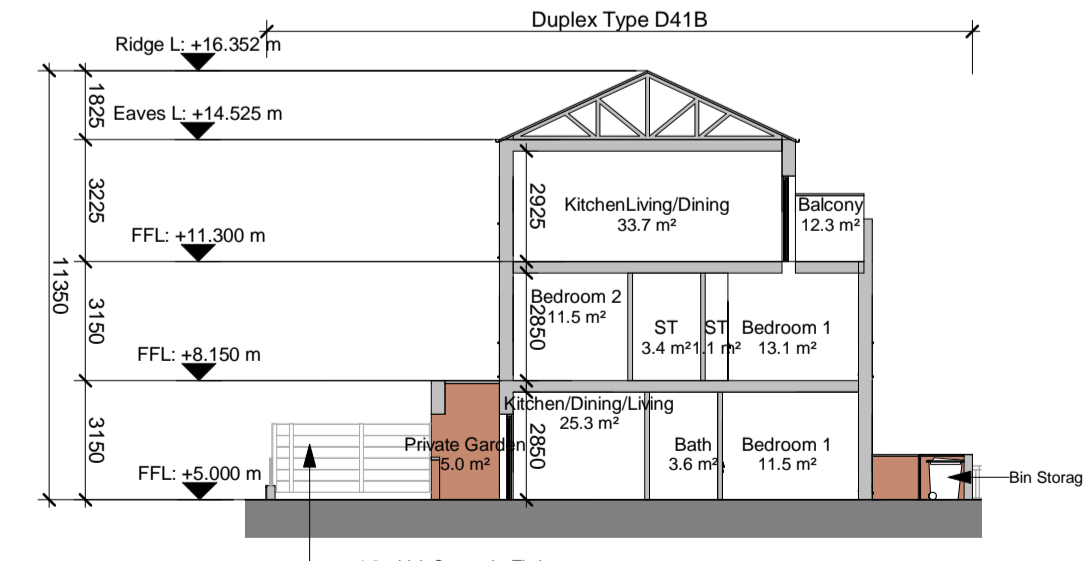

9 Duplex Block W Section
1 : 200

WILSON ARCHITECTURE
OMM | W

St. Patrick's Place, Wellington Road, Cork +353 (0)21 4555255 info@wilsonarchitecture.ie
 34 Pembroke Road, Dublin 4 +353 (0)1 4601866 www.wilsonarchitecture.ie

REV.	DATE	DESCRIPTION	DRWN	CHKD	APPRD
P01	06.06.22	Issue for SHD Stage 3 Submission	LC	MT	PCM

© COPYRIGHT This drawing or design may not be reproduced without permission.