


Description:
 Historic 6" Latest Edition
 Publisher / Source:
 Ordnance Survey Ireland (OSi)
 Data Source / Reference:
 CK064
 Revision Date =
 Survey Date = 31-Dec-1931
 Levelled Date = 31-Dec-1935
 CK065
 Revision Date =
 Survey Date = 31-Dec-1931
 Levelled Date = 31-Dec-1936
 CK075
 Revision Date =
 Survey Date = 31-Dec-1929
 Levelled Date = 31-Dec-1935
 CK076
 Revision Date =
 Survey Date =
 Levelled Date = 31-Dec-1933
 File Format:
 Tagged Image File Format (TIFF)
 File Name:
 R_50200853_1.tiff
 Clip Extent / Area of Interest (AOI):
 LLX.LLY= 579212.5859,569887.7792
 LRX.LRY= 584406.5859,569887.7792
 ULX.ULY= 579212.5859,576897.7792
 URX.URY= 584406.5859,576897.7792
 Projection / Spatial Reference:
 IREN95_Irish_Transverse_Mercator
 Centre Point Coordinates:
 X,Y = 581809.5859,573392.7792
 Data Extraction Date:
 17-Jun-2021
 Product Version:
 1.3
 License / Copyright:
 Ordnance Survey Ireland 'Terms of Use' apply.
 Please visit 'www.osi.ie/about/terms-conditions'.

© Ordnance Survey Ireland, 2021
 Compiled and published by Ordnance Survey Ireland, Phoenix Park, Dublin 8, Ireland.
 Unauthorised reproduction infringes Ordnance Survey Ireland and Government of Ireland copyright.
 All rights reserved. No part of this publication may be copied, reproduced or transmitted in any form or by any means without the prior written permission of the copyright owners.
 The representation on this map of a road, track or footpath is not evidence of the existence of a right of way.
 Ordnance Survey maps never show legal property boundaries, nor do they show ownership of physical features.
 © Suirbhéireacht Ordánais Éireann, 2021
 Arna thionsú agus arna fhoilsiú ag Suirbhéireacht Ordánais Éireann, Páirc an Fhionnuisce, Baile Átha Cliath 8, Éire.

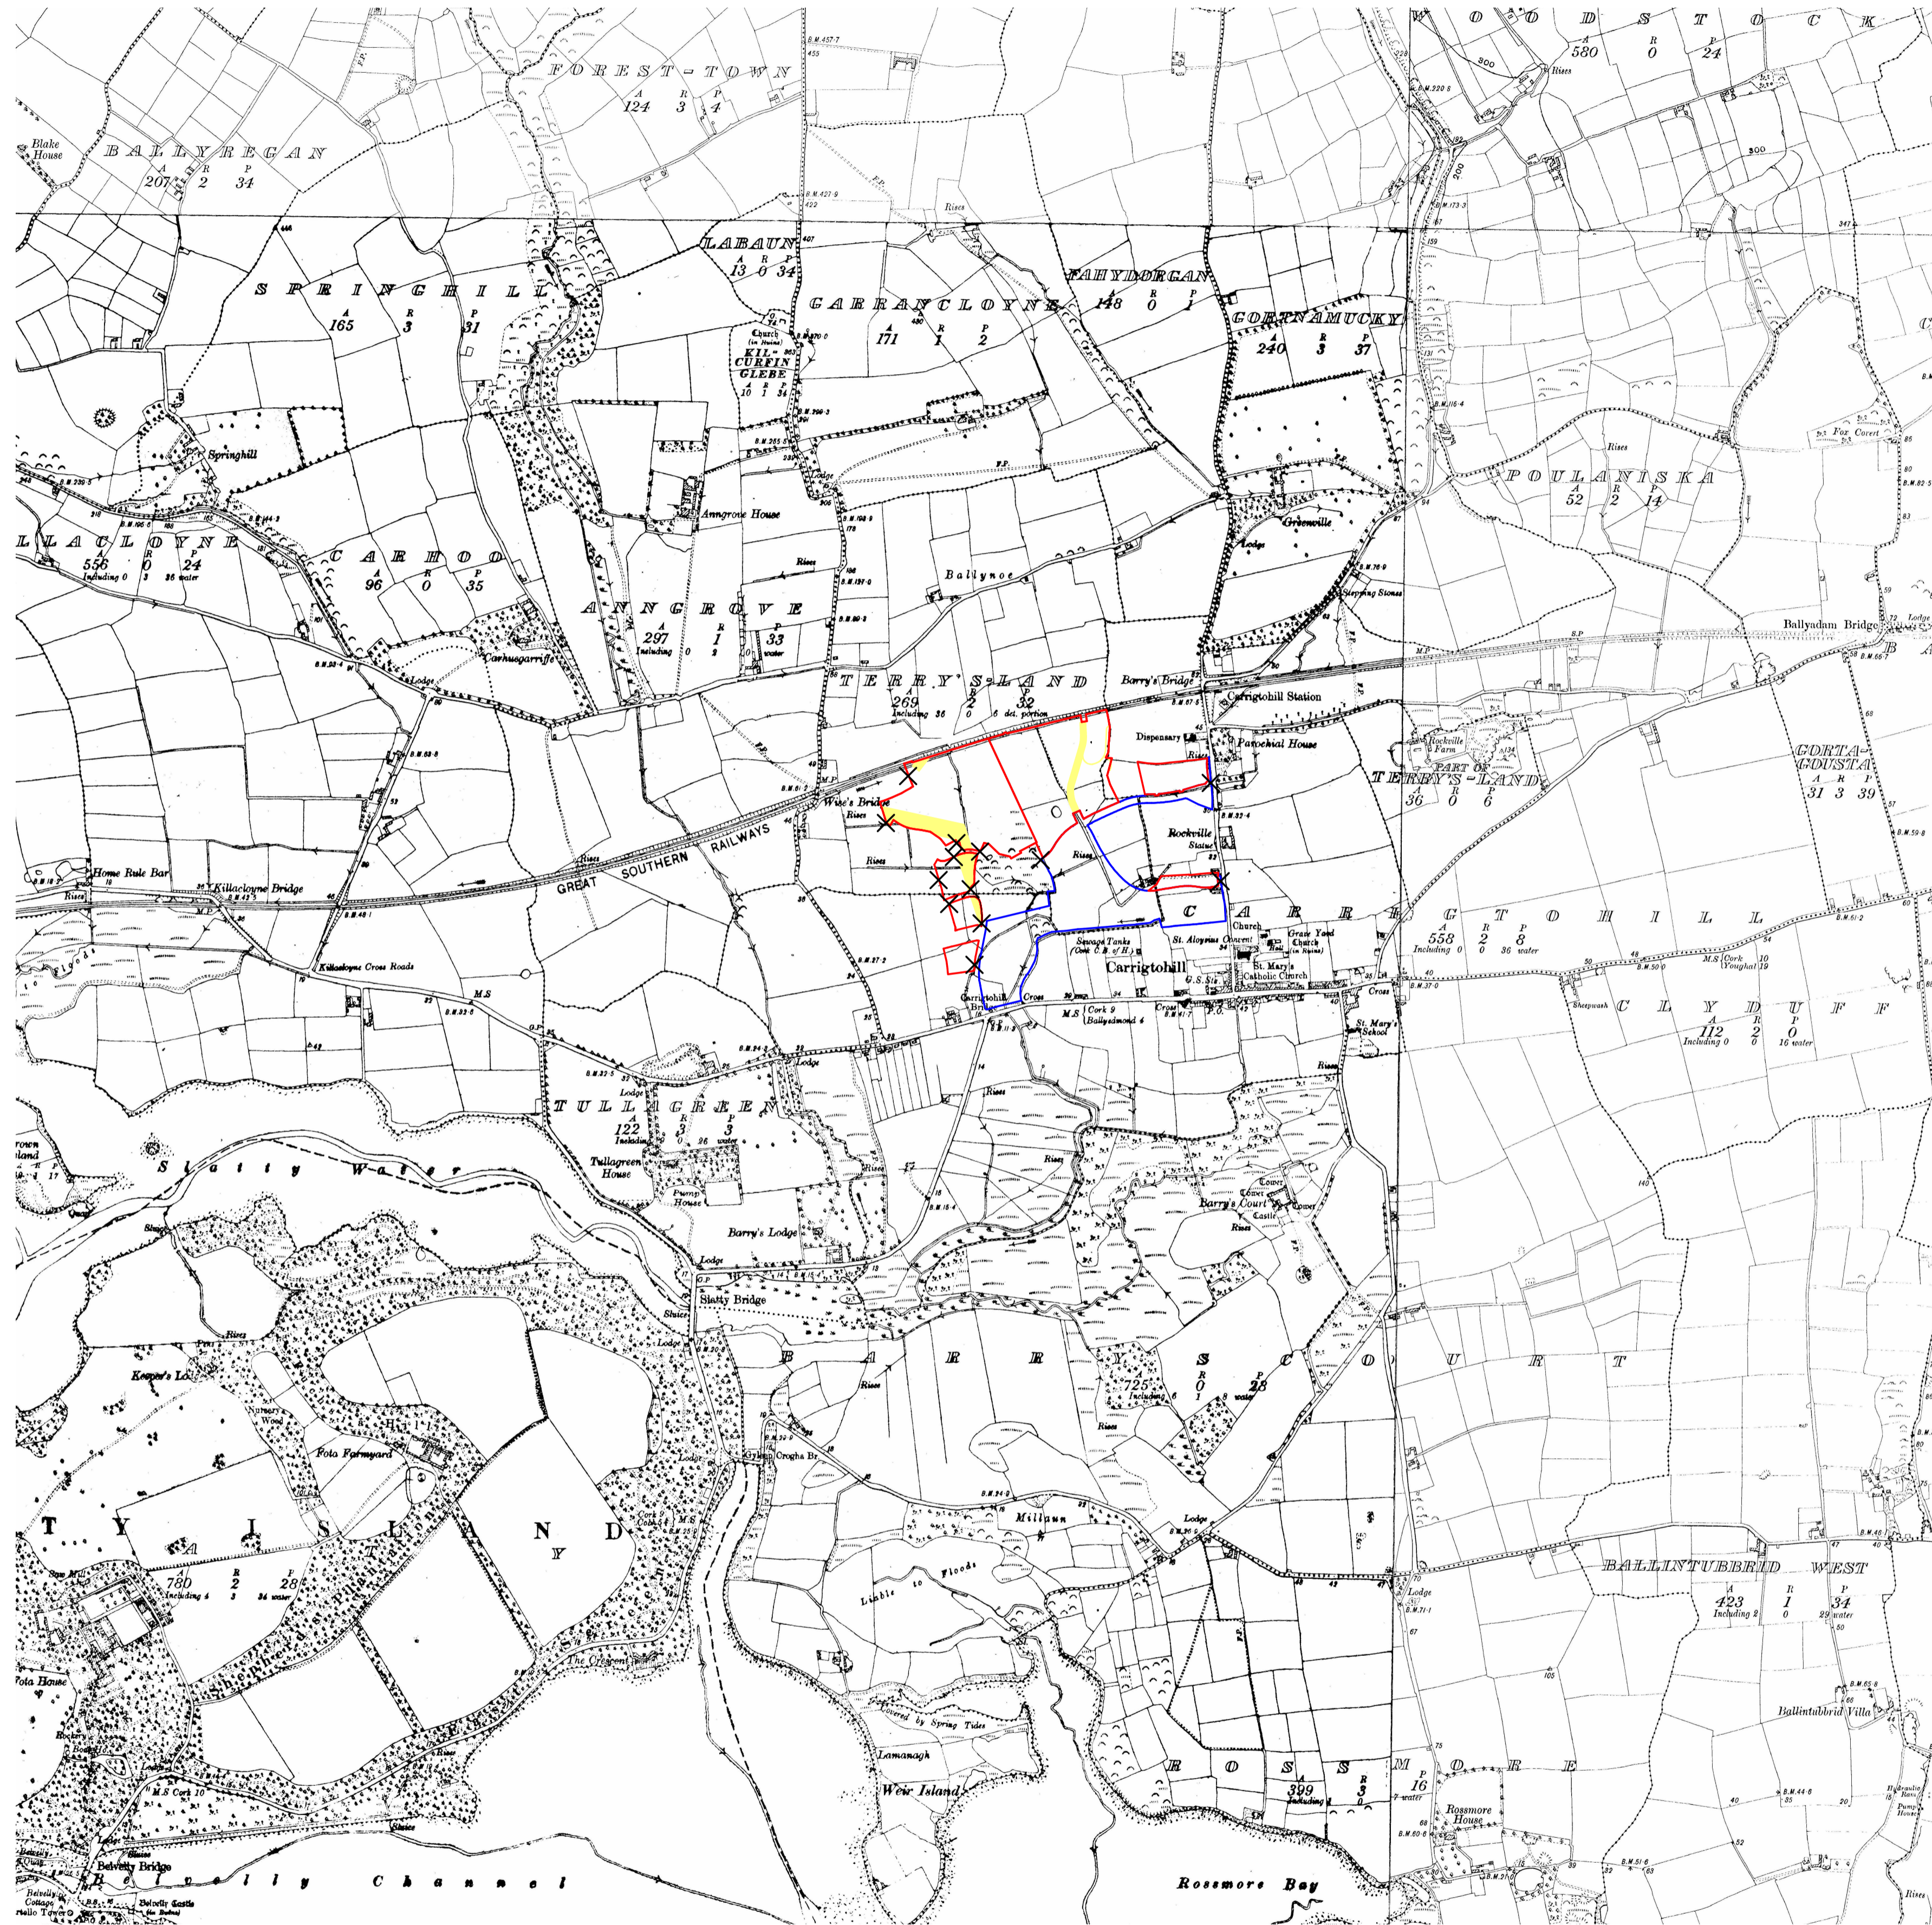

NOTE: - DO NOT SCALE. USE FIGURED DIMENSIONS ONLY
 - THIS DRAWING IS TO BE READ IN CONJUNCTION WITH ALL RELEVANT SPECIFICATIONS AND DRAWINGS
 - ALL DIMENSIONS TO BE CHECKED ON SITE
 - IN THE EVENT OF ANY DISCREPANCIES BETWEEN DRAWINGS THE CONTRACTOR IS TO INFORM THE ARCHITECT IMMEDIATELY

REV.	DATE	DESCRIPTION	DRWN	CHKD	APPRD
P01	06.06.22	Issue for SHD Stage 3 Submission	LC	MT	PCM

- AREA TO WHICH APPLICATION RELATES OUTLINED IN RED = 18.256 HECTARES (45.112 ACRES)
- ADJACENT LAND UNDER THE CONTROL OF APPLICANT
- ✕ LOCATION OF SITE NOTICE
- WAYLEAVE HIGHLIGHTED IN YELLOW

1 Record Place Map
 1:10560

WILSON ARCHITECTURE
 OMM|W

St. Patrick's Place, Wellington Road, Cork +353 (0)21 4555255 info@wilsonarchitecture.ie
 34 Pembroke Road, Dublin 4 +353 (0)1 4601866 www.wilsonarchitecture.ie

Residential Development at Carrigrohilly, Co. Cork	Record Place Map
FILE NO: CHD-WIL-ZZ-ZZ-DR-A-0050	DATE: 06/06/22
ISSUE: S01	VERSION: P01
DATE: 21/18	DRAWN: MT
DESIGNED: PCM	CHECKED: PCM
SCALE: As Indicated	

© COPYRIGHT This drawing or design may not be reproduced without permission.