



NOTE: - DO NOT SCALE. USE FIGURED DIMENSIONS ONLY  
 - THIS DRAWING IS TO BE READ IN CONJUNCTION WITH ALL RELEVANT SPECIFICATIONS AND DRAWINGS  
 - ALL DIMENSIONS TO BE CHECKED ON SITE  
 - IN THE EVENT OF ANY DISCREPANCIES BETWEEN DRAWINGS THE CONTRACTOR IS TO INFORM THE ARCHITECT IMMEDIATELY

REV.	DATE	DESCRIPTION	DRWN	CHKD	APPRD
P01	06.06.22	Issue for SFD Stage 3 Submission	LC	MF	PCM

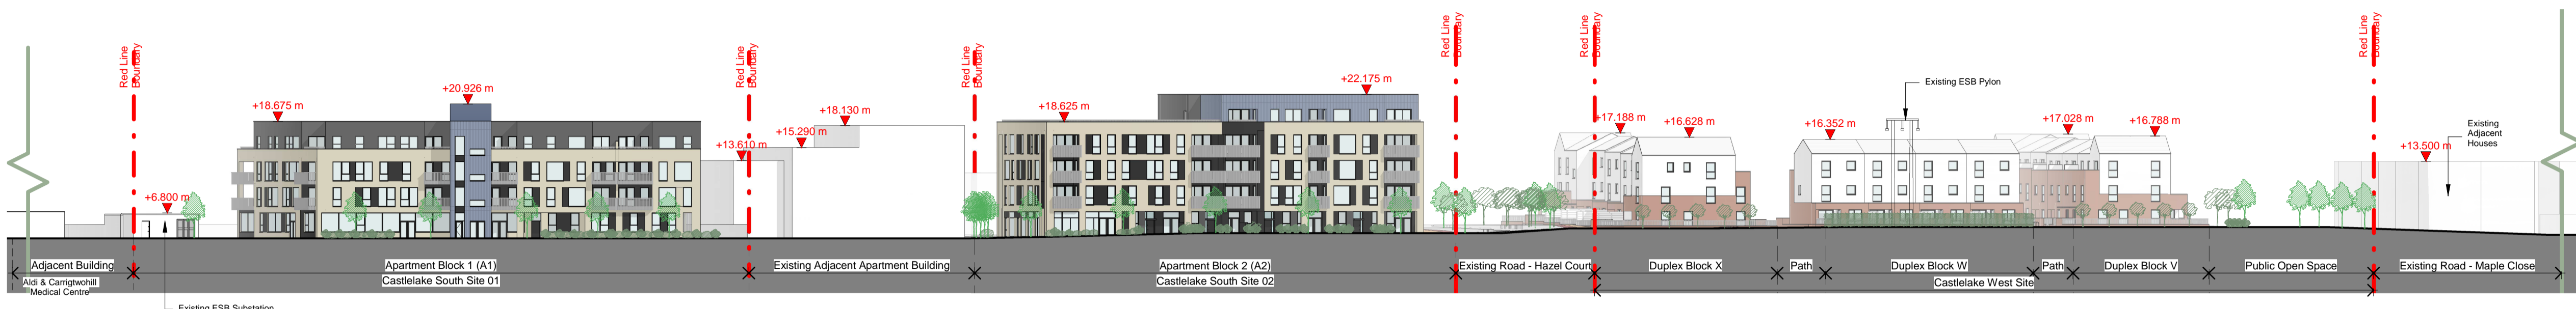


For Continuation, refer to Contiguous Elevation AA - Part 2 of 2 below


1 Contiguous Elevation AA - Part 1 of 2  
1 : 500

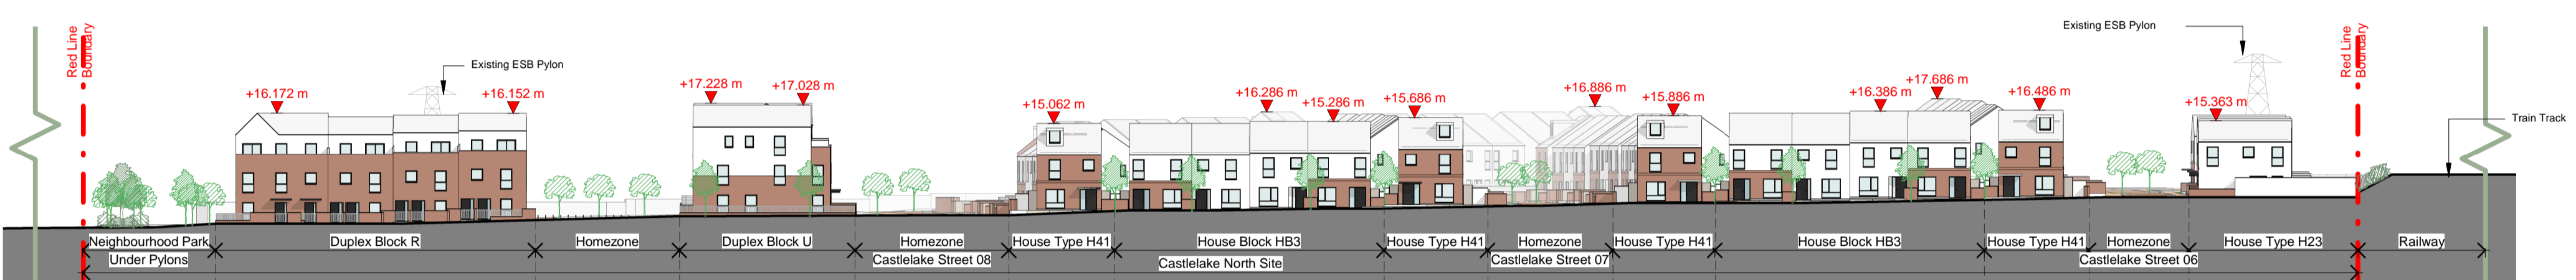


2 Contiguous Elevation AA - Part 2 of 2  
1 : 500

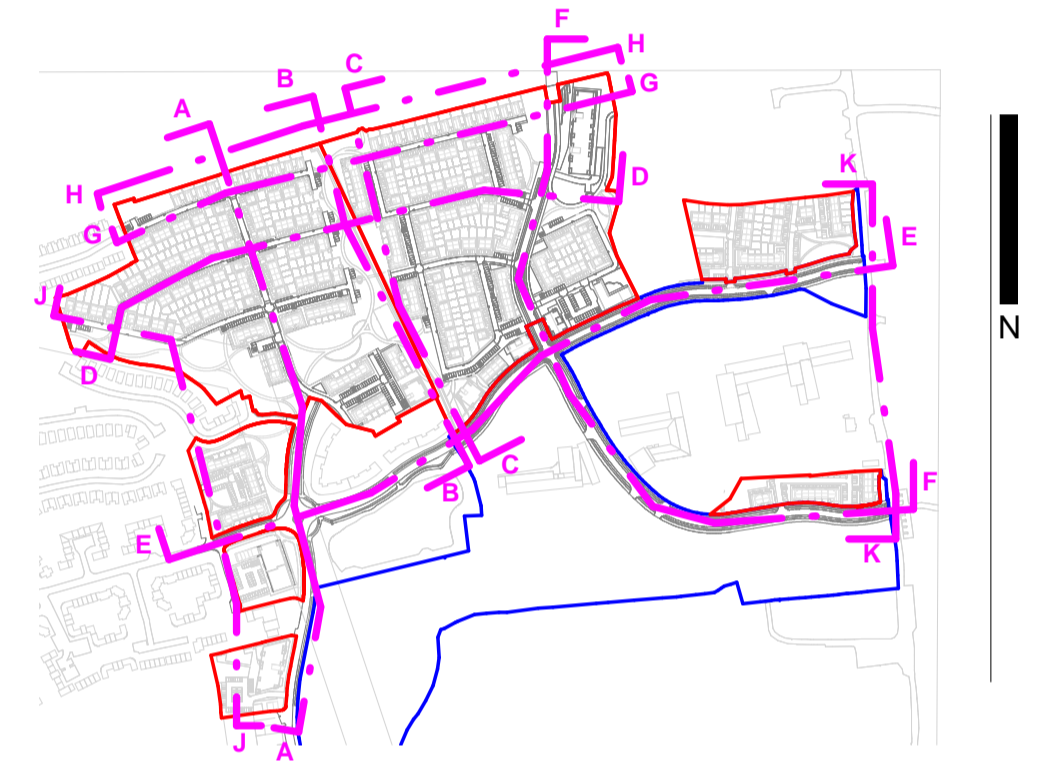

5 Key Plan

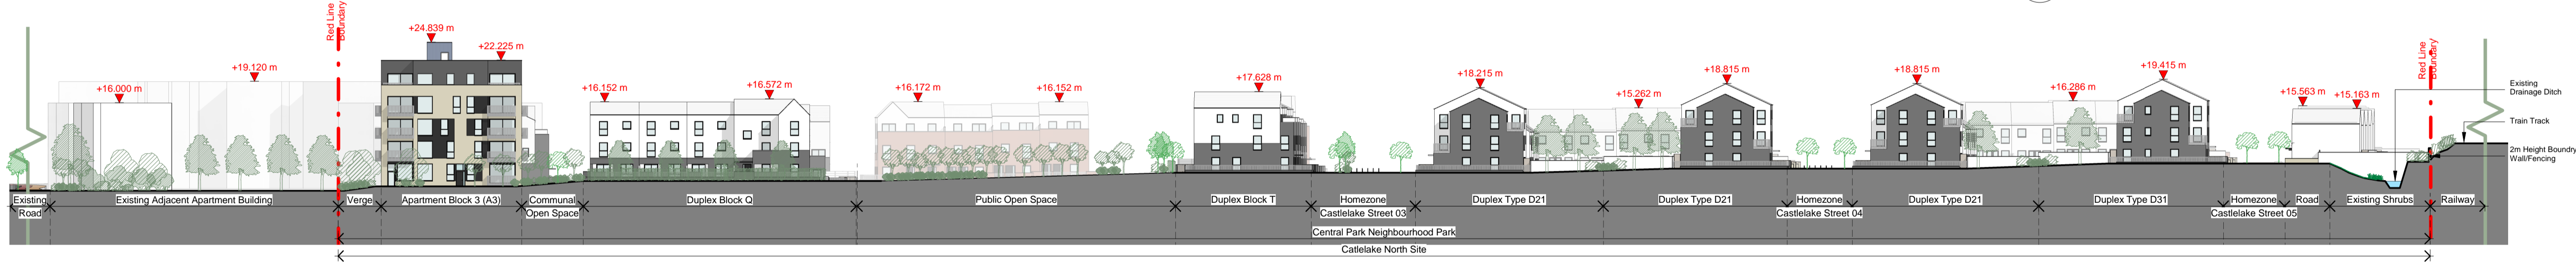

3 Contiguous Elevation BB  
1 : 500

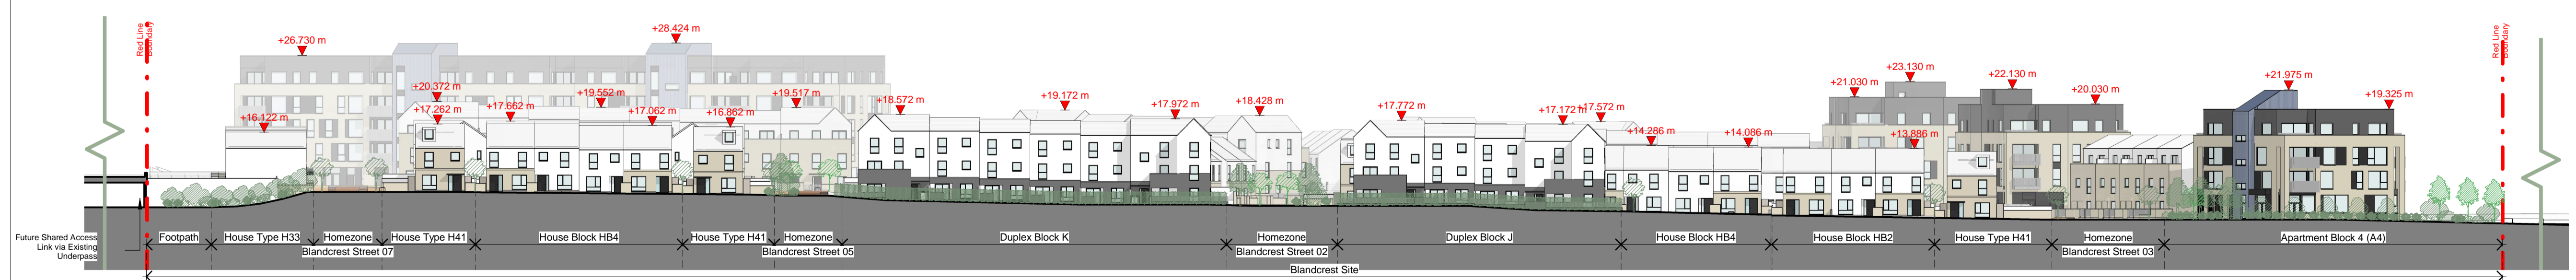

4 Contiguous Elevation CC  
1 : 500

WILSON ARCHITECTURE  
 OMM | W

St. Patrick's Place, Wellington Road, Cork +353 (0)21 4555255 info@wilsonarchitecture.ie  
 34 Pembroke Road, Dublin 4 +353 (0)1 4601866 www.wilsonarchitecture.ie

Residential Development at Carrigrohilly, Co. Cork	Contiguous Elevation - Sheet 01																						
<table border="1"> <tr> <th>REV</th> <th>NO</th> <th>DATE</th> <th>BY</th> <th>CHKD</th> <th>APPD</th> </tr> <tr> <td> </td> <td> </td> <td> </td> <td> </td> <td> </td> <td> </td> </tr> </table>	REV	NO	DATE	BY	CHKD	APPD							<table border="1"> <tr> <th>NO</th> <th>DATE</th> <th>BY</th> <th>CHKD</th> <th>APPD</th> </tr> <tr> <td> </td> <td> </td> <td> </td> <td> </td> <td> </td> </tr> </table>	NO	DATE	BY	CHKD	APPD					
REV	NO	DATE	BY	CHKD	APPD																		
NO	DATE	BY	CHKD	APPD																			
CHD-WIL-ZZ-DR-A-0110	S01 P01 2118																						

© COPYRIGHT This drawing or design may not be reproduced without permission.